
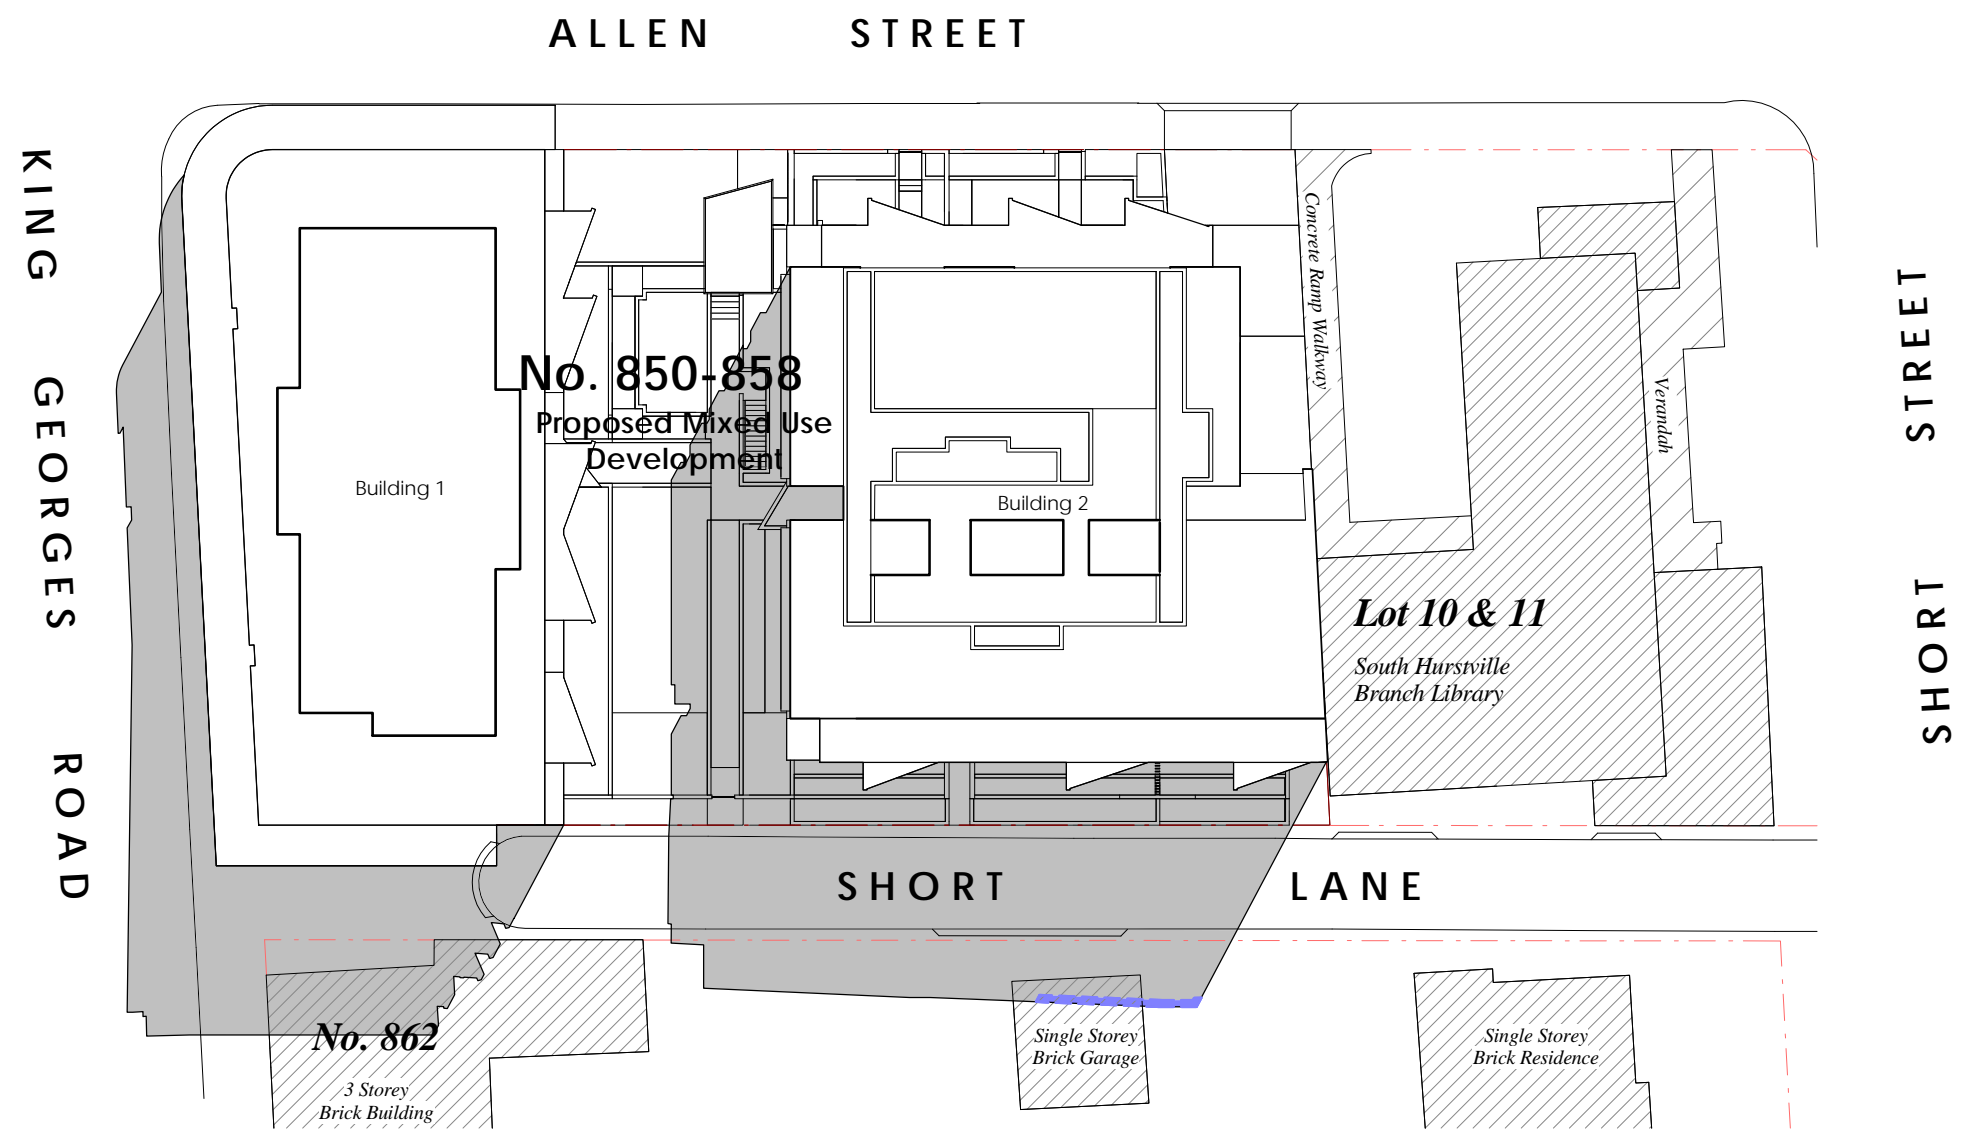


Shadow Diagram 21 March/September - 9:00am
1:400

Rev. #	Description	Date			Client	Consultants	<div><div><div>ap</div><div>alec pappas architects Pty Ltd</div></div><div><div>ABN: 60 050 064 045</div><div>Level 1, 12 Mashman Avenue Kingsgrove NSW 2208</div><div>ph: (02) 9554 8233 fx: (02) 9554 8244</div><div>em: info@alecpappas.com.au</div><div>web: www.alecpappas.com.au</div><div>nominated Architect: Alec Pappas (Registration No: 4713)</div></div><div><div>Member</div><div>Australian Institute of Architects</div></div></div>	Project	Date	
A	Council Amendments	Oct '17			Gaidra Pty Ltd	GSA Planning (Urban Planner) Structural Design Solutions (Structural) LAM Consulting Engineers (Stormwater) Building & Energy Consultants Australia (BASIX)		Proposed Mixed Use Development 850-858 King Georges Rd South Hurstville	Mar' 17	
			© The Architect retains copyright. Authority should be requested for any reproductions		DESIGN INTENT FOR COUNCIL (DA)			Title	Scale Job No.	
						Alec Pappas Architects Pty Ltd		Shadow Diagram	1 : 400 J09-16	
								Dwg No. Revision		
								SD-01	A	



Legend

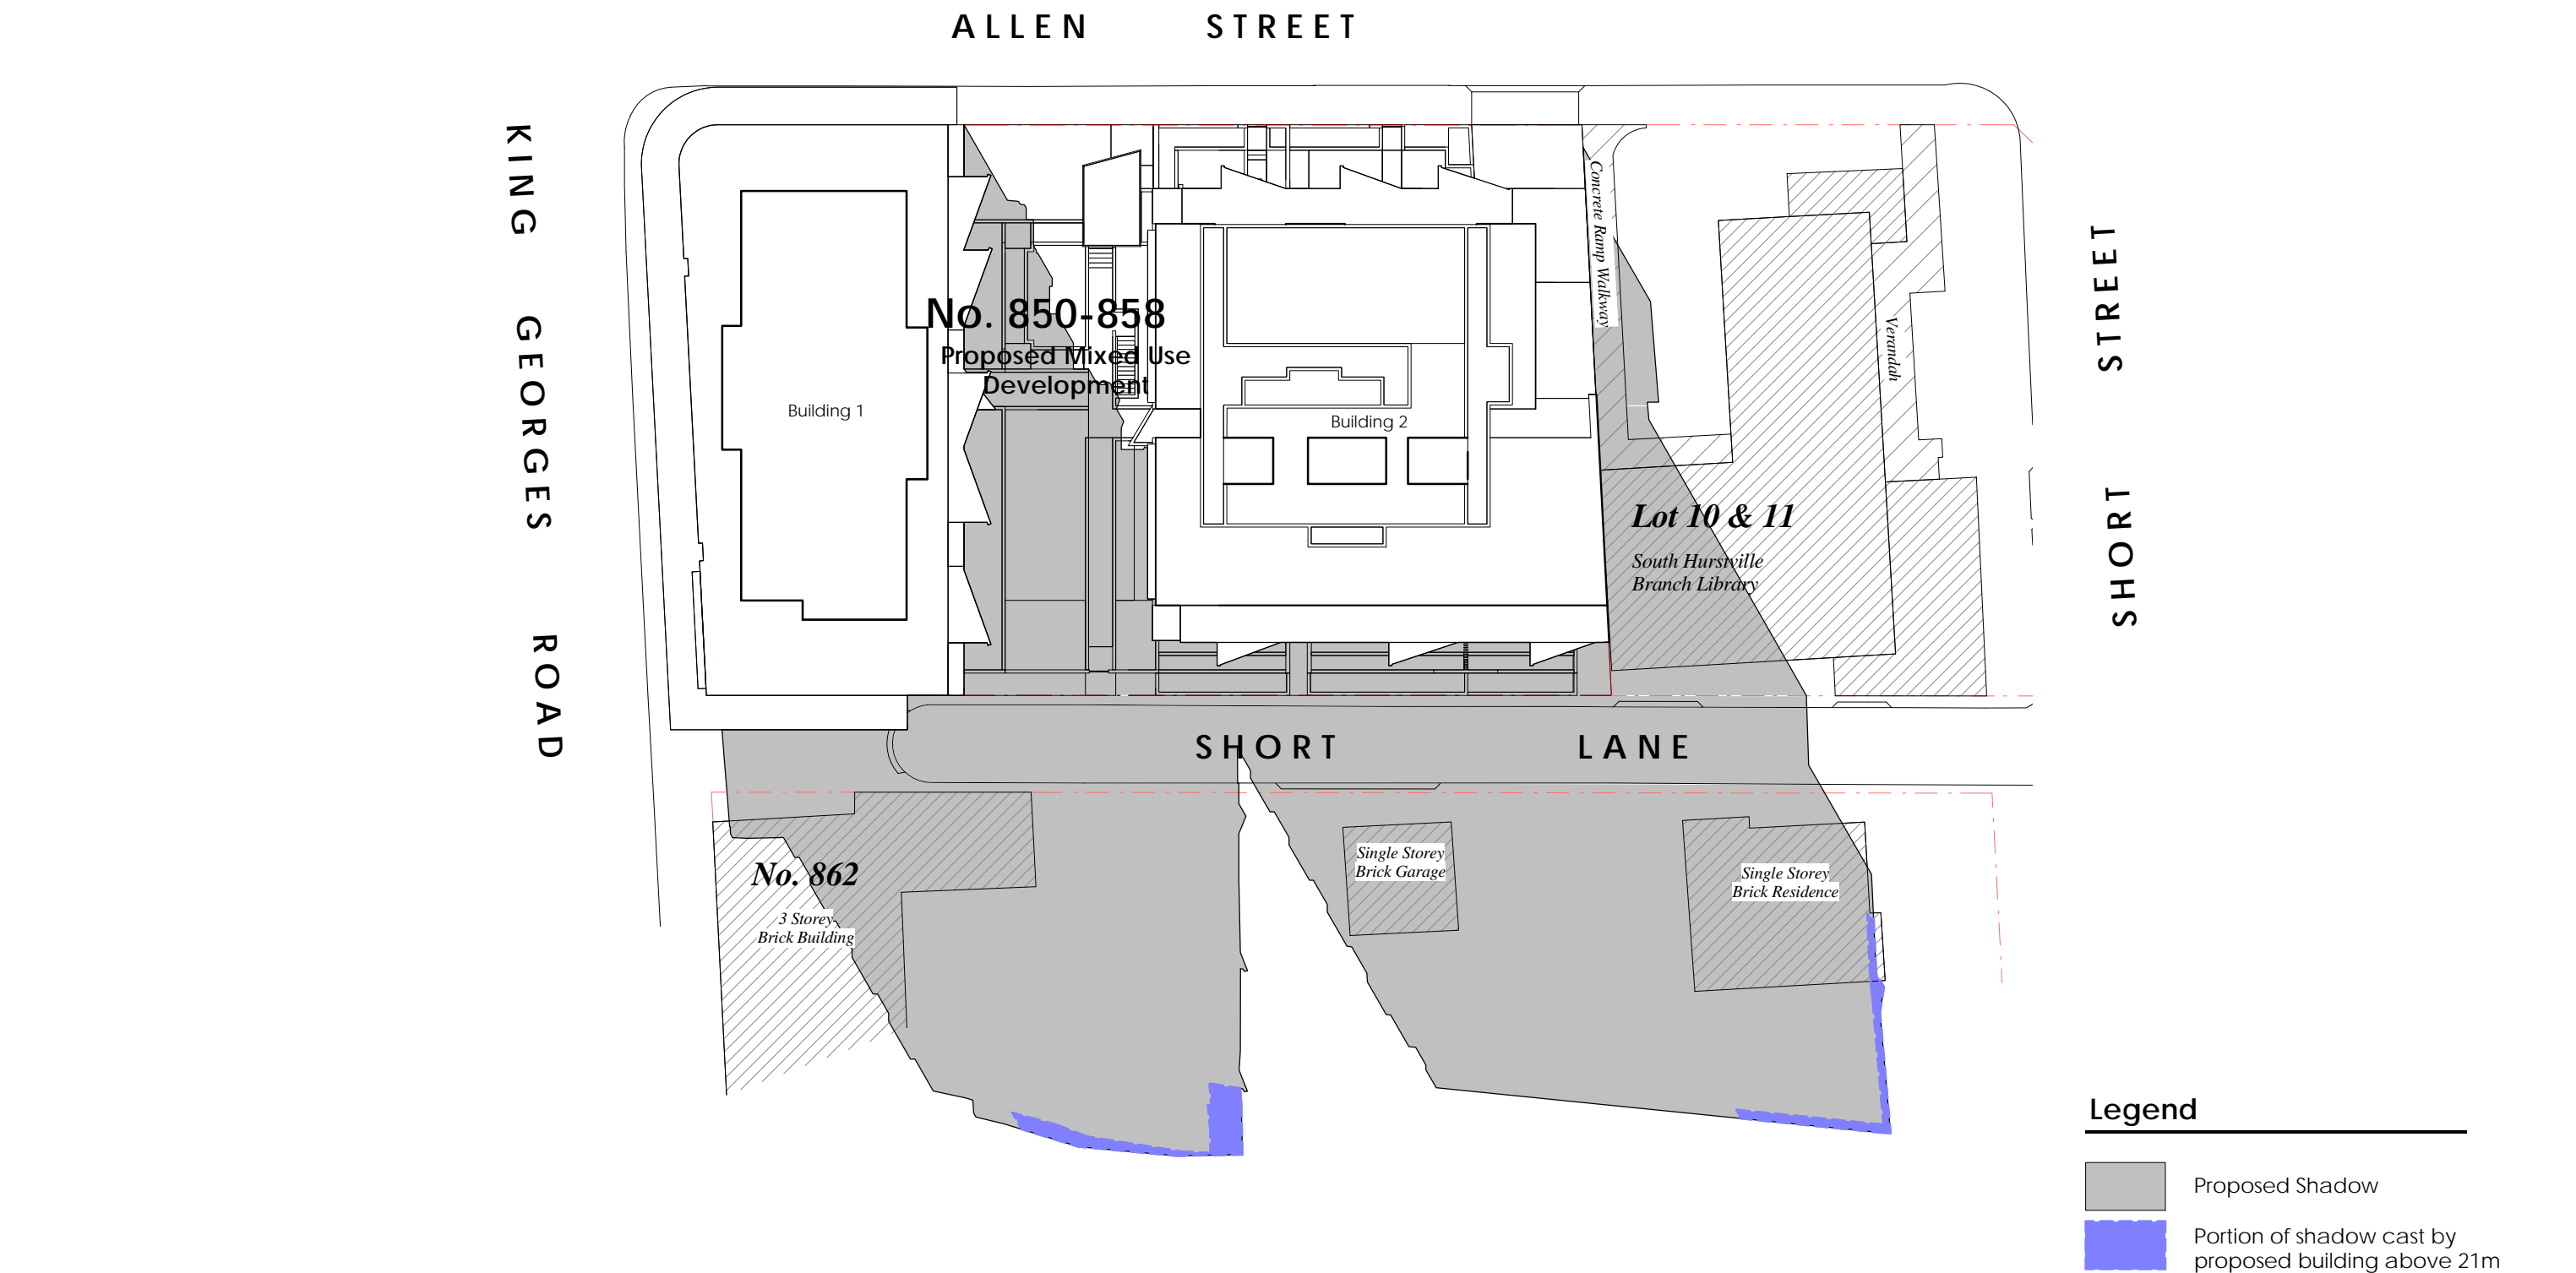
Proposed Shadow

Portion of shadow cast by proposed building above 21m

Shadow Diagram 21 March/September - 12:00pm

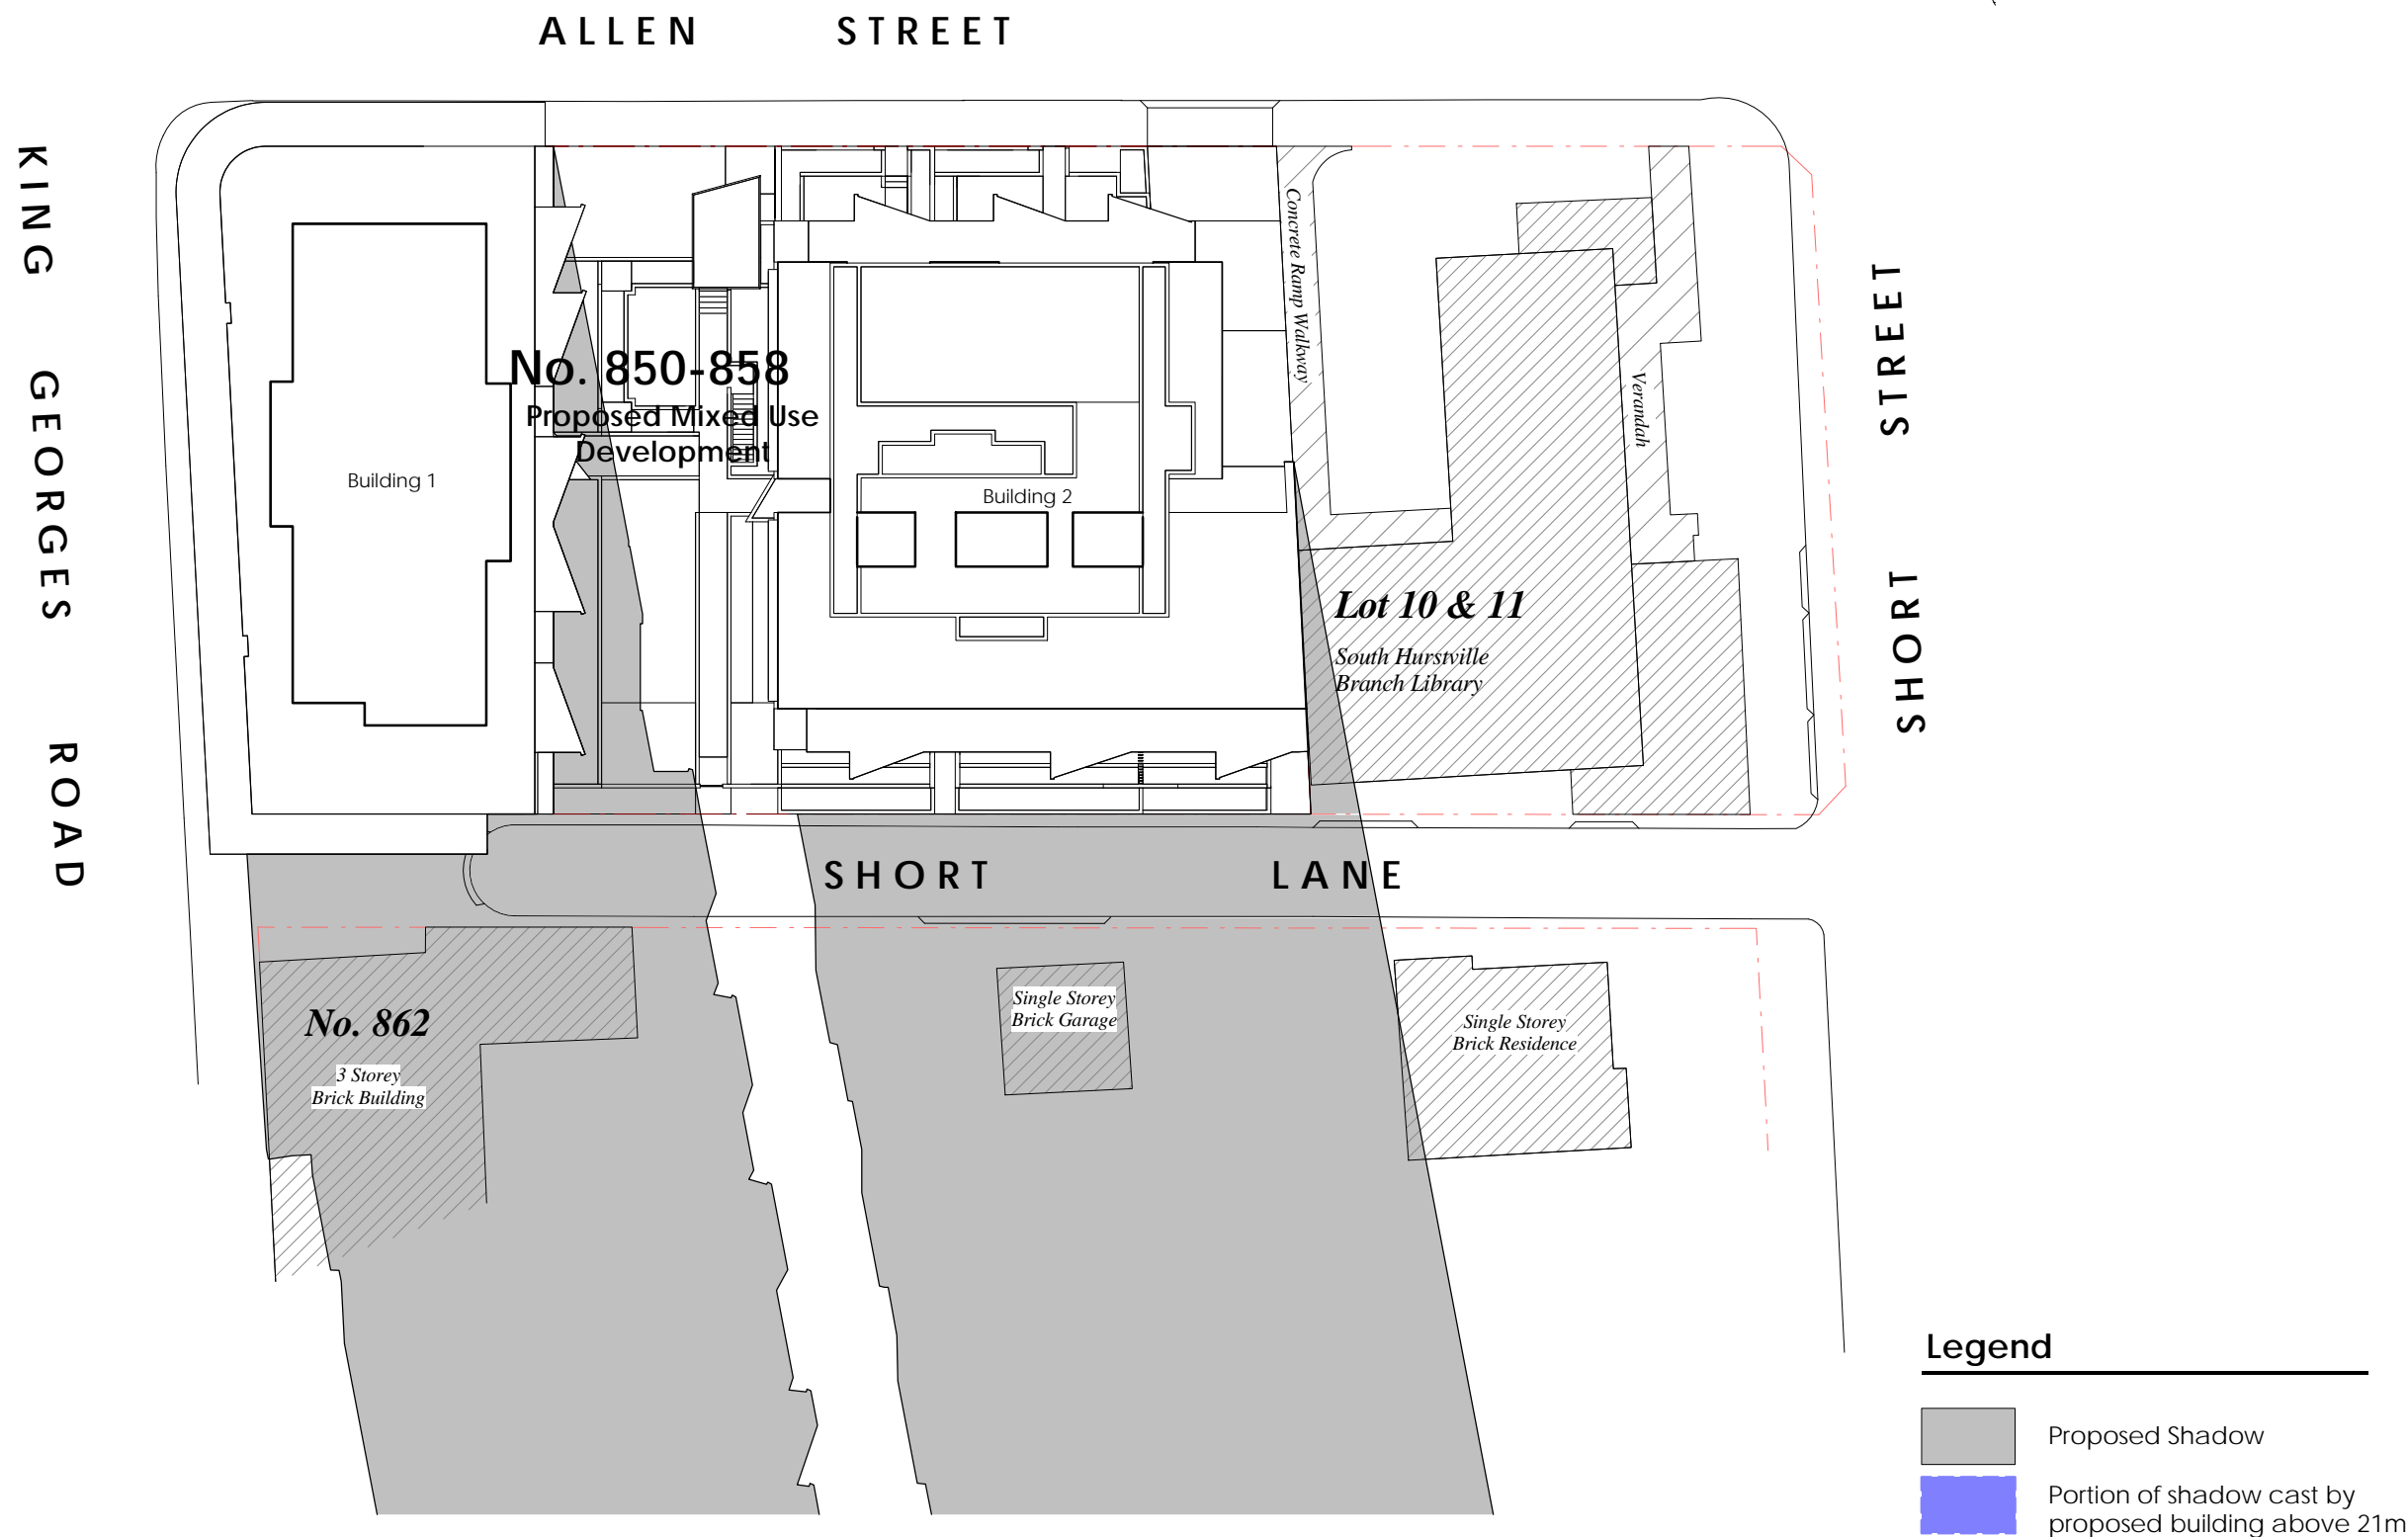
1:400

Rev. #	Description	Date		Client Gaidra Pty Ltd	Consultants GSA Planning (Urban Planner) Structural Design Solutions (Structural) LAM Consulting Engineers (Stormwater) Building & Energy Consultants Australia (BASIX)	 alec pappas architects Pty Ltd ABN: 60 050 064 045 Level 1, 12 Mashman Avenue Kingsgrove NSW 2208 ph: (02) 9554 8233 fx: (02) 9554 8244 em: info@alecpappas.com.au web: www.alecpappas.com.au nominated Architect: Alec Pappas (Registration No: 4713)	 Member Australian Institute of Architects	Project Proposed Mixed Use Development 850-858 King Georges Rd South Hurstville	Date Mar' 17	
A	Council Amendments	Oct '17						Scale 1 : 400	Job No. J09-16	
© The Architect retains copyright. Authority should be requested for any reproductions			DESIGN INTENT FOR COUNCIL (DA)		Alec Pappas Architects Pty Ltd			Title Shadow Diagram	Dwg No. SD-02	Revision A



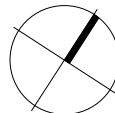


Shadow Diagram 21 March/September - 3:00pm
1:400

Rev. #	Description	Date		Client Gaidra Pty Ltd	Consultants GSA Planning (Urban Planner) Structural Design Solutions (Structural) LAM Consulting Engineers (Stormwater) Building & Energy Consultants Australia (BASIX)	 ABN: 60 050 064 045 Level 1, 12 Mashman Avenue Kingsgrove NSW 2208 ph: (02) 9554 8233 fx: (02) 9554 8244 em: info@alecpappas.com.au web: www.alecpappas.com.au nominated Architect: Alec Pappas (Registration No: 4713)		Project Proposed Mixed Use Development 850-858 King Georges Rd South Hurstville	Date Mar' 17			
A	Council Amendments	Oct '17								Scale 1 : 400	Job No. J09-16	
				DESIGN INTENT FOR COUNCIL (DA)		Alec Pappas Architects Pty Ltd		Title Shadow Diagram	Dwg No. SD-03	Revision A		



Shadow Diagram 21 June - 3:00pm

1:400

Rev. #	Description	Date		Client Gaidra Pty Ltd	Consultants GSA Planning (Urban Planner) Structural Design Solutions (Structural) LAM Consulting Engineers (Stormwater) Building & Energy Consultants Australia (BASIX)	 alec pappas architects Pty Ltd	ABN: 60 050 064 045 Level 1, 12 Mashman Avenue Kingsgrove NSW 2208 ph: (02) 9554 8233 fx: (02) 9554 8244 em: info@alecpappas.com.au web: www.alecpappas.com.au nominated Architect: Alec Pappas (Registration No: 4713)	 Member Australian Institute of Architects	Project Proposed Mixed Use Development 850-858 King Georges Rd South Hurstville	Date Mar' 17		
A	Council Amendments	Oct '17									Scale	Job No.
											1 : 400	J09-16