



Consultants Project Proposed Mixed Use Development Date ABR: 60 050 064 045 Level 1, 12 Mashman Avenue Kingsgrove NSW 2208 ph: (02) 9554 8233 fx: (02) 9554 8244 Gaidra Pty Ltd Oct' 17 850-858 King Georges Rd em: info@alecpappas.com.au Member Australian Institute of Architects Scale web: www.alecpappas.com.au South Hurstville 1:400 J09-16 alec pappas architects Ptytud Architect:
Alec Pappas (Registration No: 4713) Dwg No. Revision The Architect retains copyright. Authority should be requested for any reproductions Alec Pappas Architects Pty Ltd Redevelopment Building Envelope RDE-01 **DESIGN INTENT FOR COUNCIL (DA)**

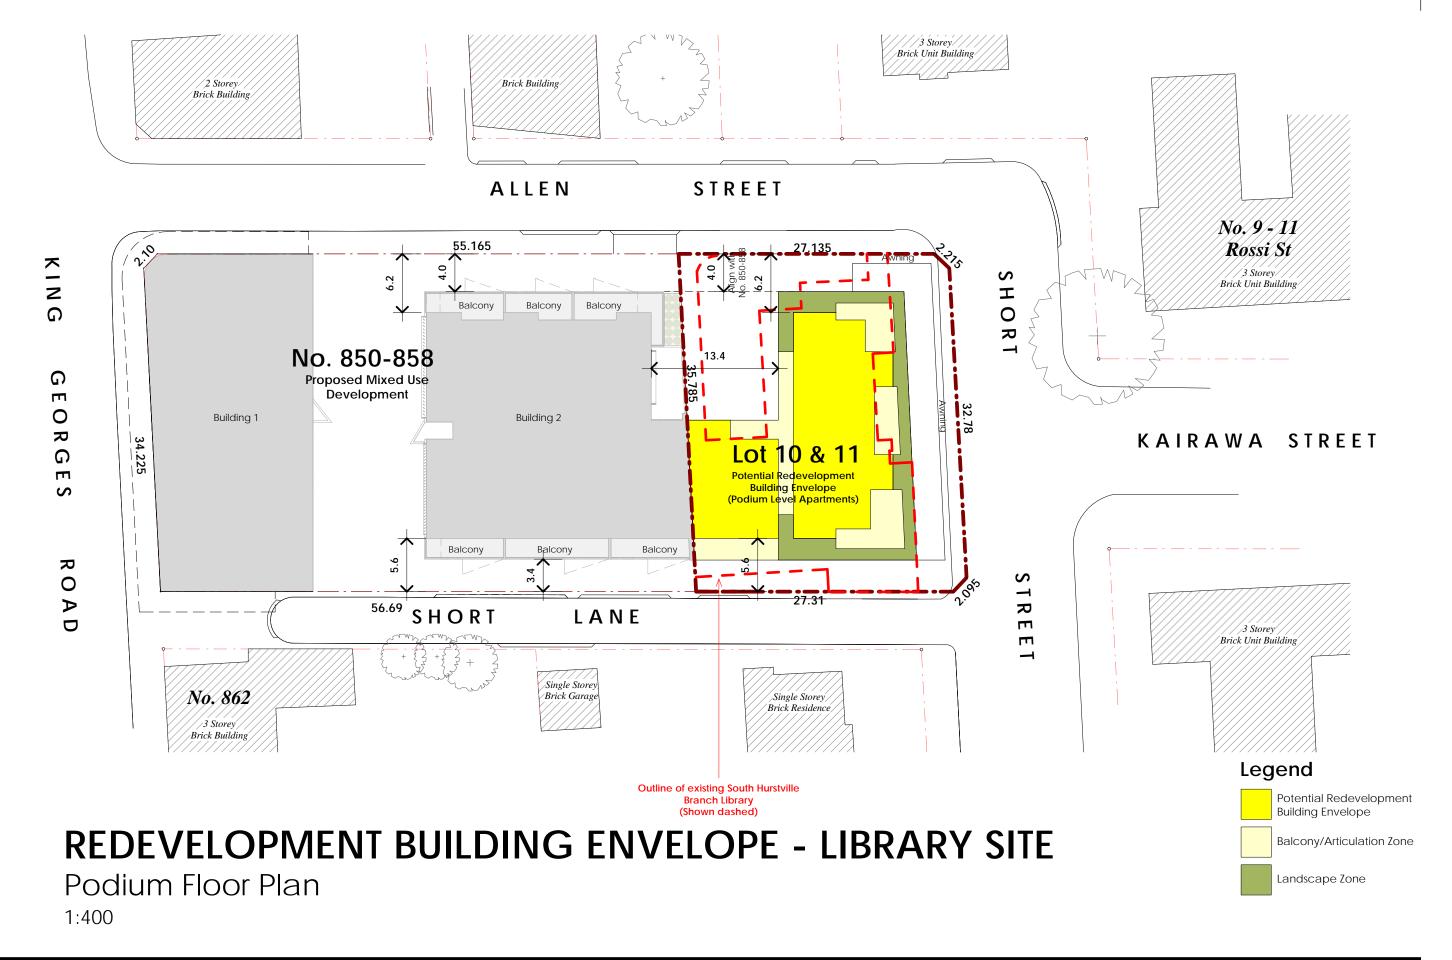

Rev.# Description Date		Client Gaidra Pty Ltd	Consultants	ABN: 60 050 064 045 Level 1, 12 Mashmar ph: (02) 9554 8233 f em: info@alecpapp web: www.alecpapp ominated Architect. ABN: 60 050 064 045 Level 1, 12 Mashmar ph: (02) 9554 8233 f em: info@alecpapp web: www.alecpapp ominated Architect. Alec Pappas (Registra	pas.com.au Member ppas.com.au Australian Institute of Architects	Project Proposed Mixed Use Development 850-858 King Georges Rd South Hurstville	Date OCt' 17 Scale Job No. 1:400 J09-16
	The Architect retains copyright. Authority should be requested for any reproductions	DESIGN INTENT	FOR COUNCIL (DA)	Alec Pappas Arc	chitects Pty Ltd	Redevelopment Building Envelope	Dwg No. Revision RDE-02

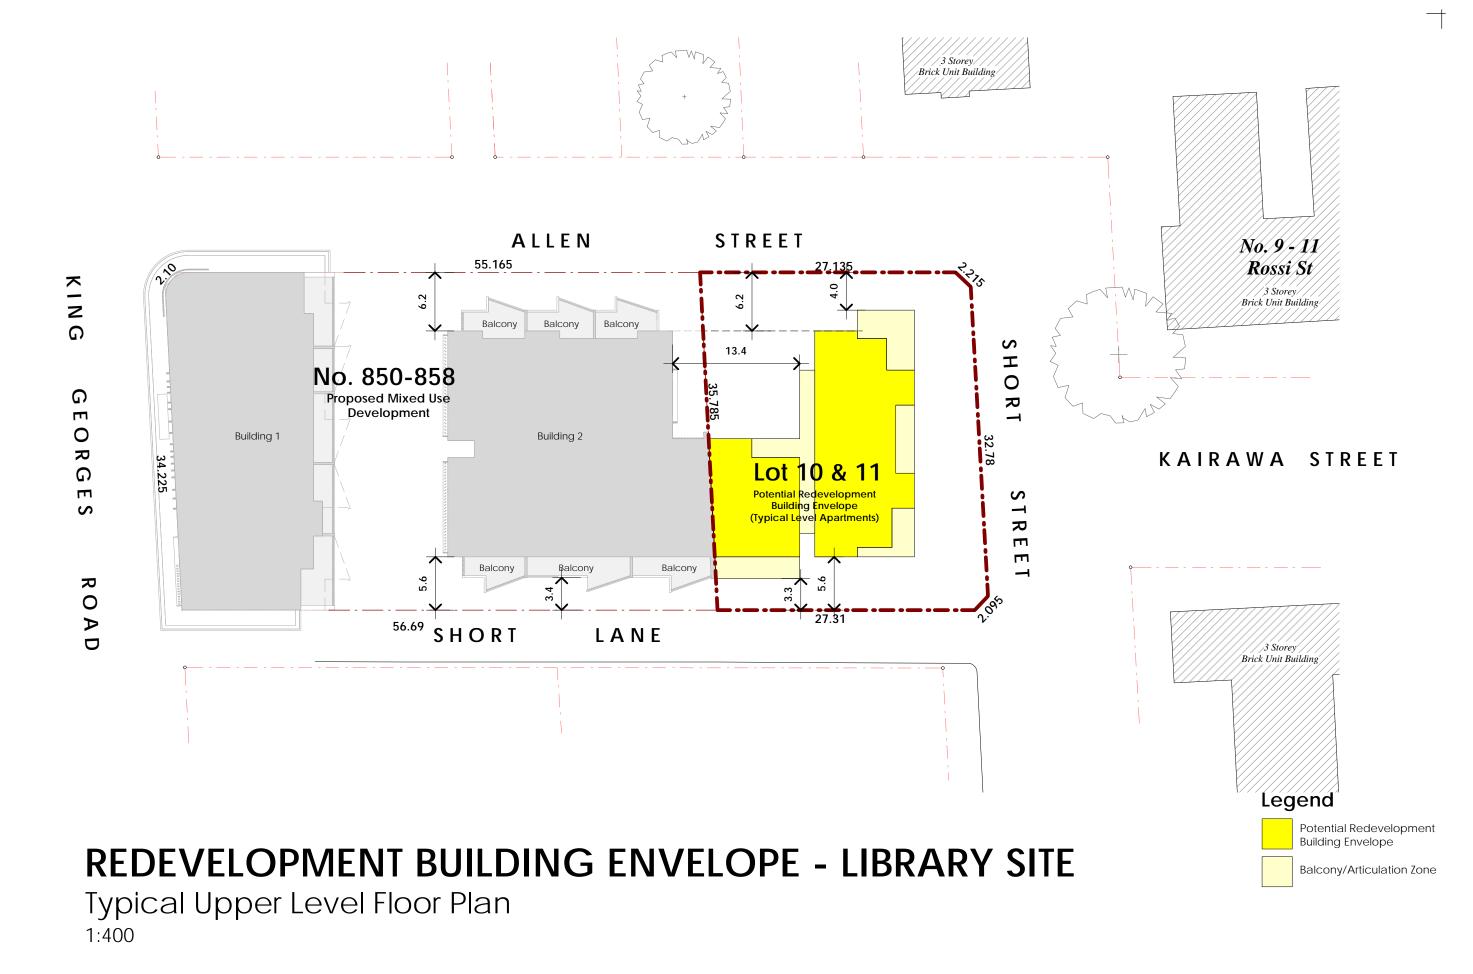

Client Gaidra Pty Ltd Member Australian Institut of Architects Consultants Project Proposed Mixed Use Development Date ABR: 60 050 064 045 Level 1, 12 Mashman Avenue Kingsgrove NSW 2208 ph: (02) 9554 8233 fx: (02) 9554 8244 Oct' 17 850-858 King Georges Rd em: info@alecpappas.com.au Scale South Hurstville 1:400 J09-16 nominated Architects

Ptytud

nominated Architect:

Alec Pappas (Registration No: 4713) Dwg No. Revision The Architect retains copyright. Authority should be requested for any reproductions Alec Pappas Architects Pty Ltd Redevelopment Building Envelope RDE-03 **DESIGN INTENT FOR COUNCIL (DA)**



View 1 - High View North



View 3 - High View South



View 2 - High View North East



View 4 - North

REDEVELOPMENT BUILDING ENVELOPE - LIBRARY SITE

3D Building Envelope

Rev.# Description Date	Client Gaidra Pty Ltd	Consultants		ABN: 60 050 064 045 Level 1, 12 Mashman Avenue Kingsgrove I ph: (02) 9554 8233 fx: (02) 9554 8244 em: info@alecpappas.com.au web: www.alecpappas.com.au nominated Architect: # Alec Pappas (Registration No: 4713)	Member Australian Institute	Project Proposed Mixed Use Development 850-858 King Georges Rd South Hurstville	Date Oct' 1 Scale	7 Job No. J09-16
	© The Architect retains copyright. Authority should be requested for any reproductions DESIGN INTENT	Alec Pappas Architects Pty Ltd			Redevelopment Building Envelope	Dwg No.	. Revision 14	