




01 PROPOSED PLAN - SOLAR STUDY
JUNE 21ST 9.00 AM

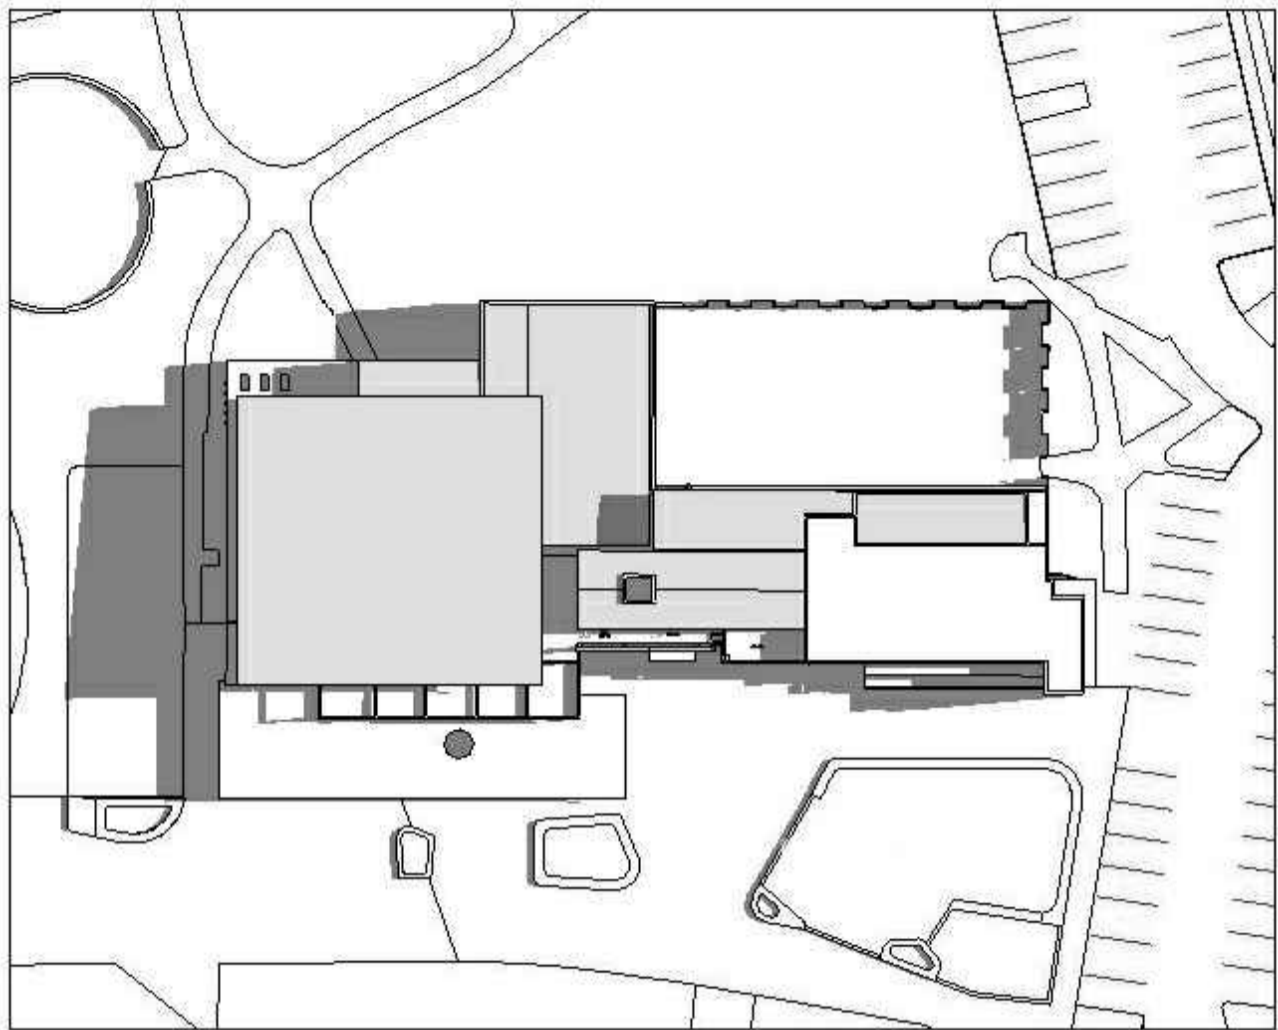


02 PROPOSED PLAN - SOLAR STUDY
JUNE 21ST 12.00 NOON

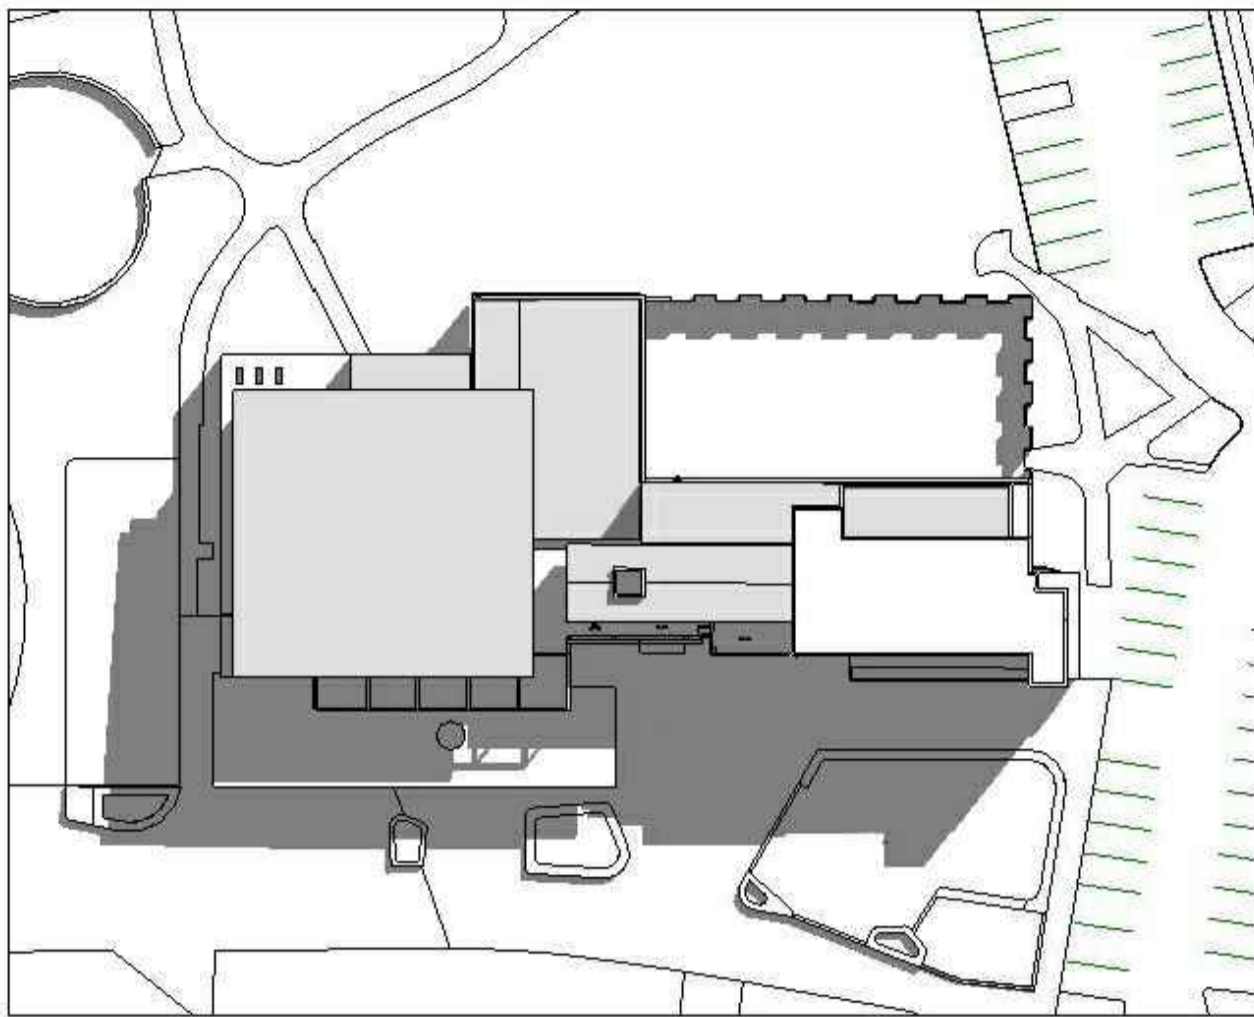


03 PROPOSED PLAN - SOLAR STUDY
JUNE 21ST 3.00 PM

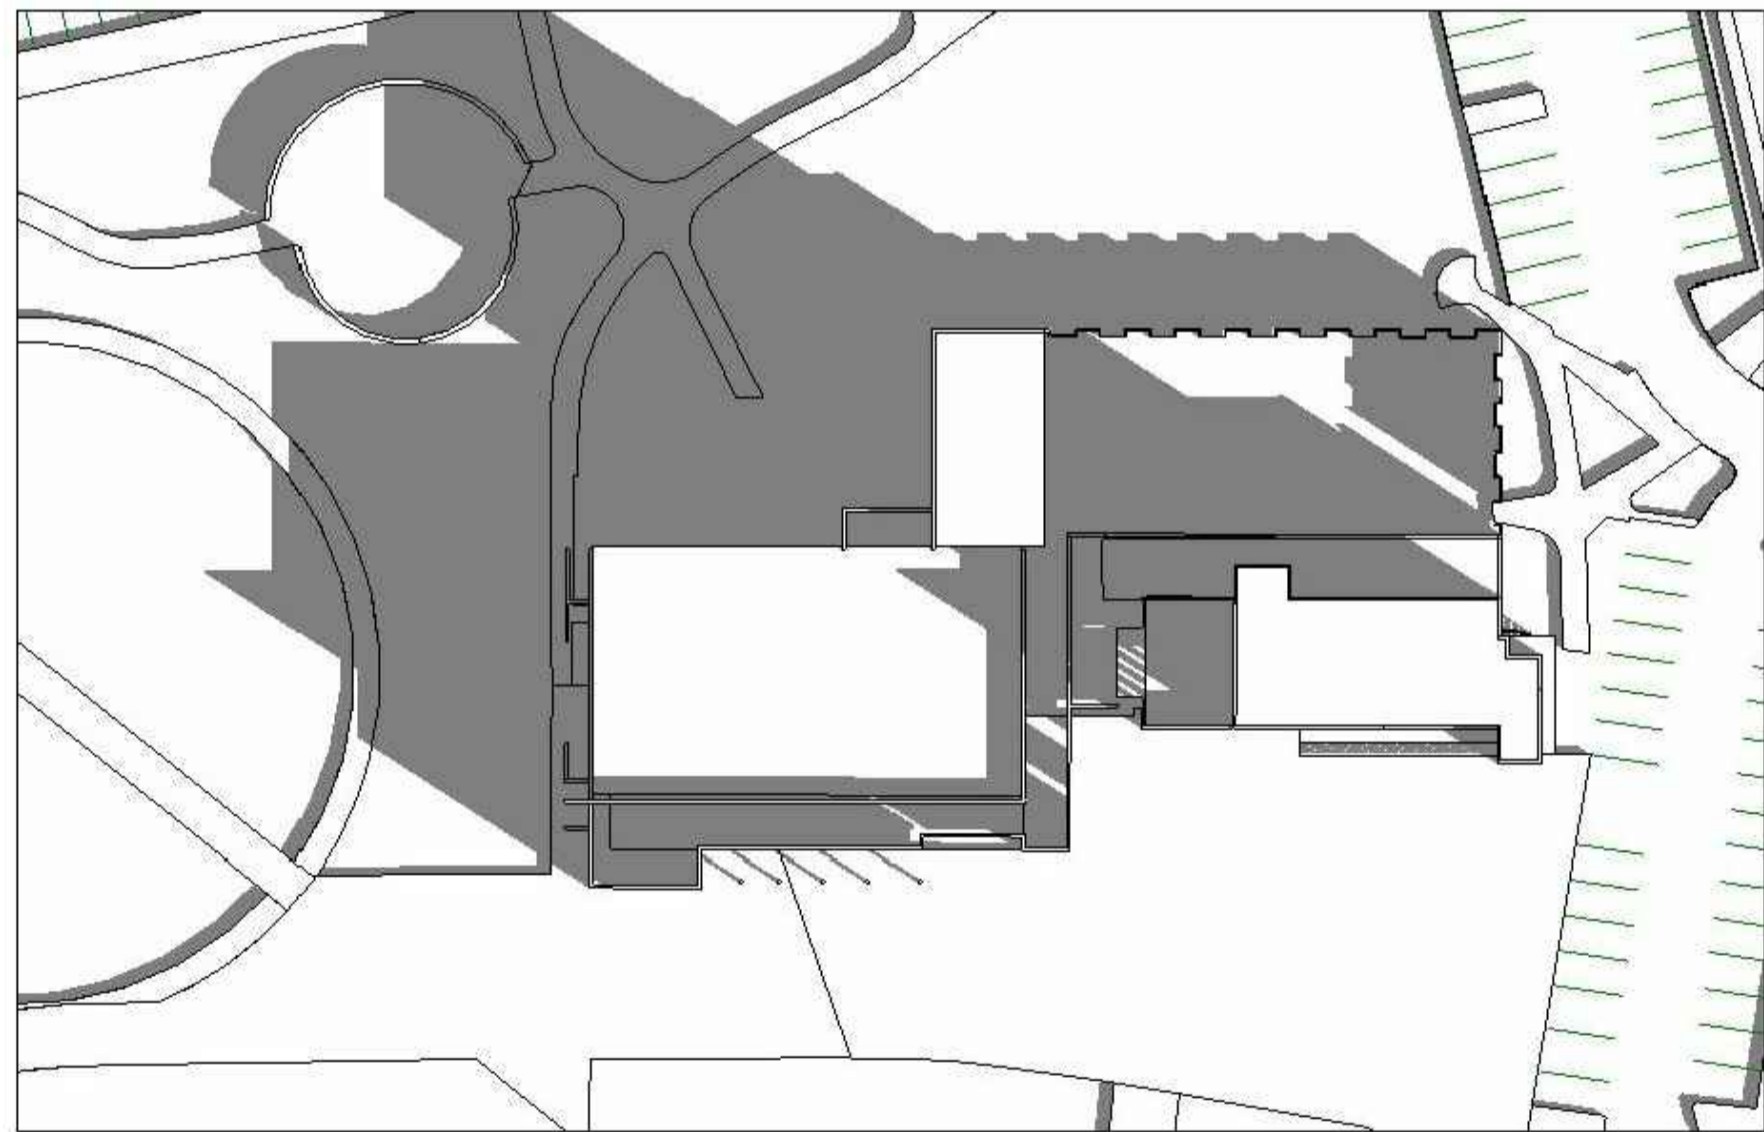

04 EXISTING PLAN - SOLAR STUDY
JUNE 21ST 9.00 AM

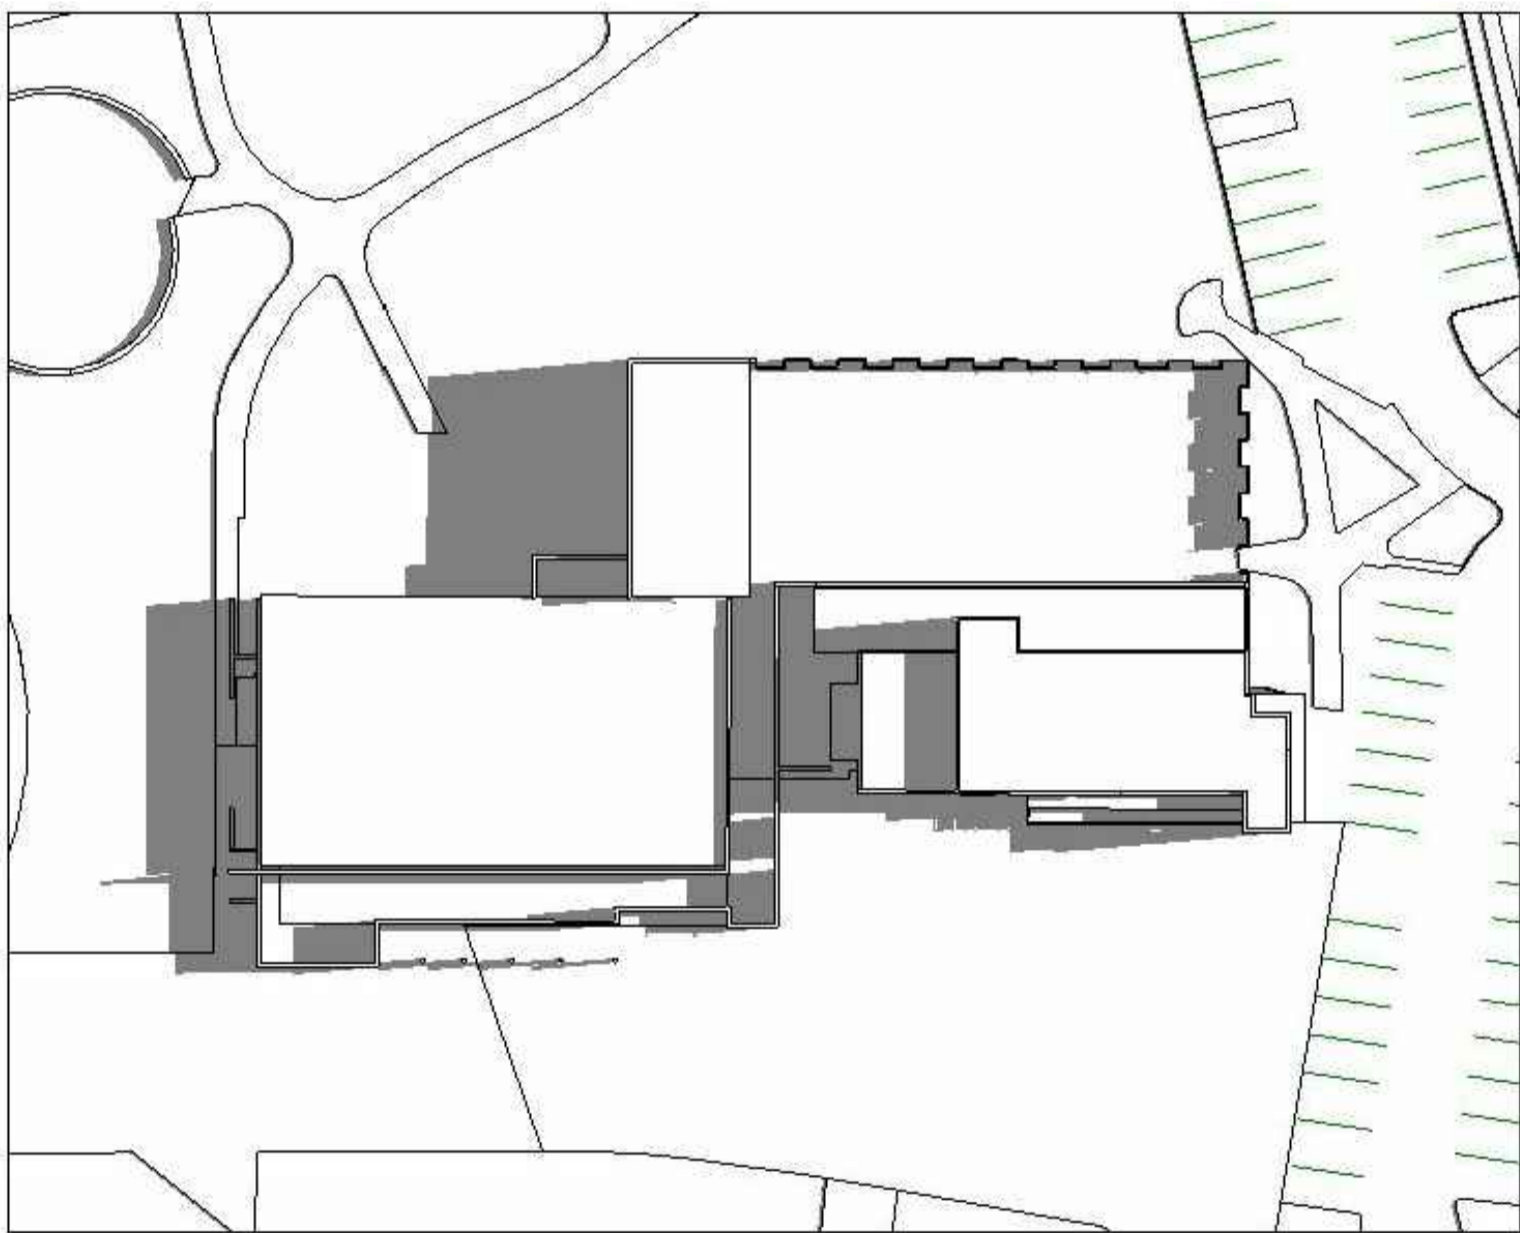

05 EXISTING PLAN - SOLAR STUDY
JUNE 21ST 12.00 NOON

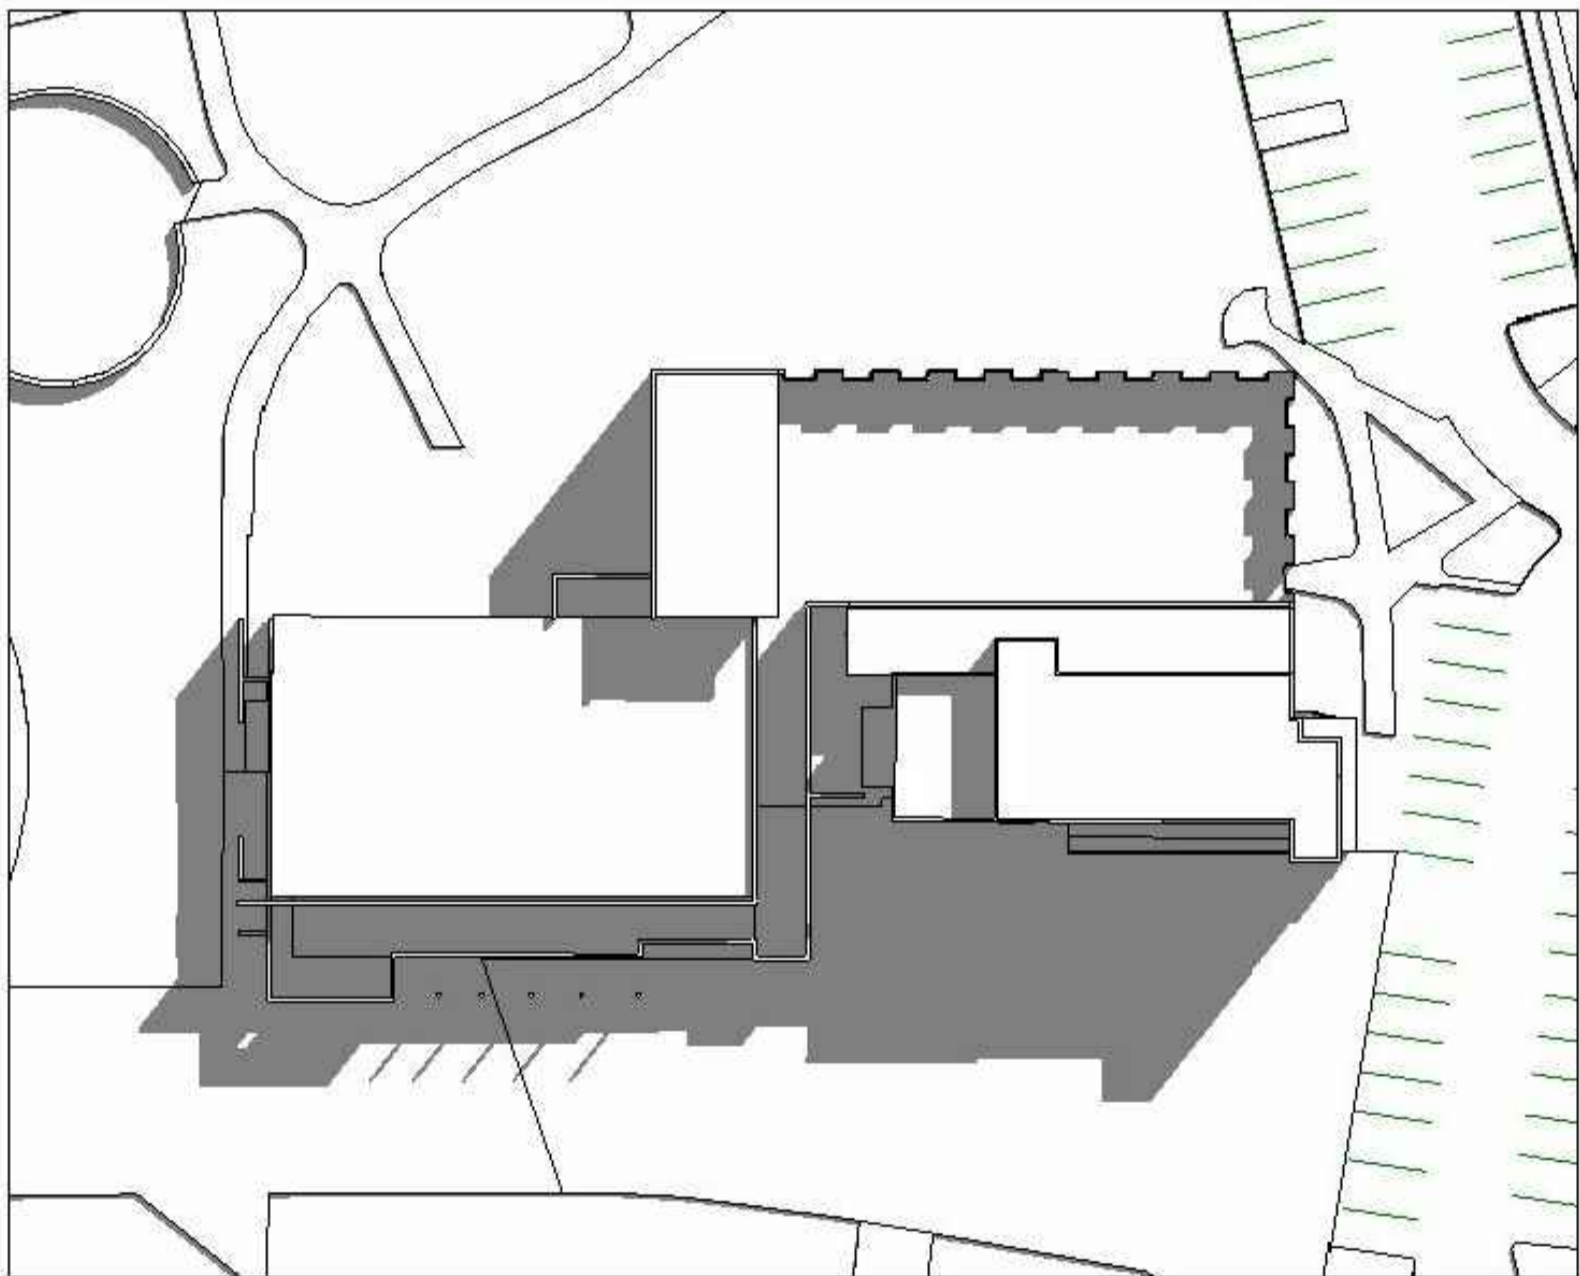


06 EXISTING PLAN - SOLAR STUDY
JUNE 21ST 3.00 PM

CLIENT



NORTH
CRONULLA
SURF LIFE
SAVING CLUB

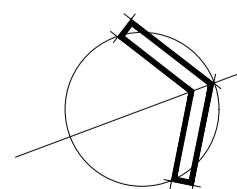

0 1 2 5m

1:100@A1

LEGEND

CC	04.02.2019	RE - ISSUED FOR DA
BB	02.08.2017	RE ISSUED FOR DA
AA	26.06.2017	ISSUED FOR DA
REVISIONS		

ARCHITECT

 Bergstrom ARCHITECTS

BERGSTROM ARCHITECTS PTY. LTD. (ABN 75 095 092 989)
SUITE 103, LEVEL 1, 3 EDEN STREET NORTH SYDNEY NSW 2065
Ph. 02.8920.1499 Fax. 02.8920.1599

PROJECT

NORTH CRONULLA SLSC
62 PRINCE STREET
CRONULLA NSW 2230
LOT 1 DP12825
LOTS 16-20 DP12825
PART LOT 1 DP17118

DRAWING

SOLAR STUDY
SHADOW DIAGRAM

DWG. NO.

DA-004

REV.

CC

DATE: JAN 2019
DRAWN BY: CC
BA JOB NO: 13-012