

The contractor shall check and verify all work on site (including work by others) before commencing the landscape installation. Any discrepancies are to be reported to the Project Manager or Landscape Architect prior to commencing work. Do not scale this drawing. Any required dimensions not shown shall be referred to the Landscape Architect for confirmation.

C	For Submission	LM	NM	28.09.2017
B	For Comment	LM	NM	27.09.2017
A	For Comment	LM	NM	14.09.2017
Issue	Revision Description	Drawn	Check	Date

LEGEND

Key Plan:

Client:

QUANTUM GROUP

Project:

Proposed Residential Development
58-68 Regent St
Kogarah

SITE IMAGE
Level 1, 3-5 Baptist Street
Redfern NSW 2016
Australia
Tel: (61 2) 8332 5600
Fax: (61 2) 9698 2877
www.siteimage.com.au
Site Image (NSW) Pty Ltd
ABN 44 801 262 380
Landscape Architects

PRELIMINARY

Drawing Name:

Typical Details


Scale: 1:100 @ A1

Job Number:


SS17-3609

0 1 2 3 4 5m
Drawing Number: Issue:


501 C

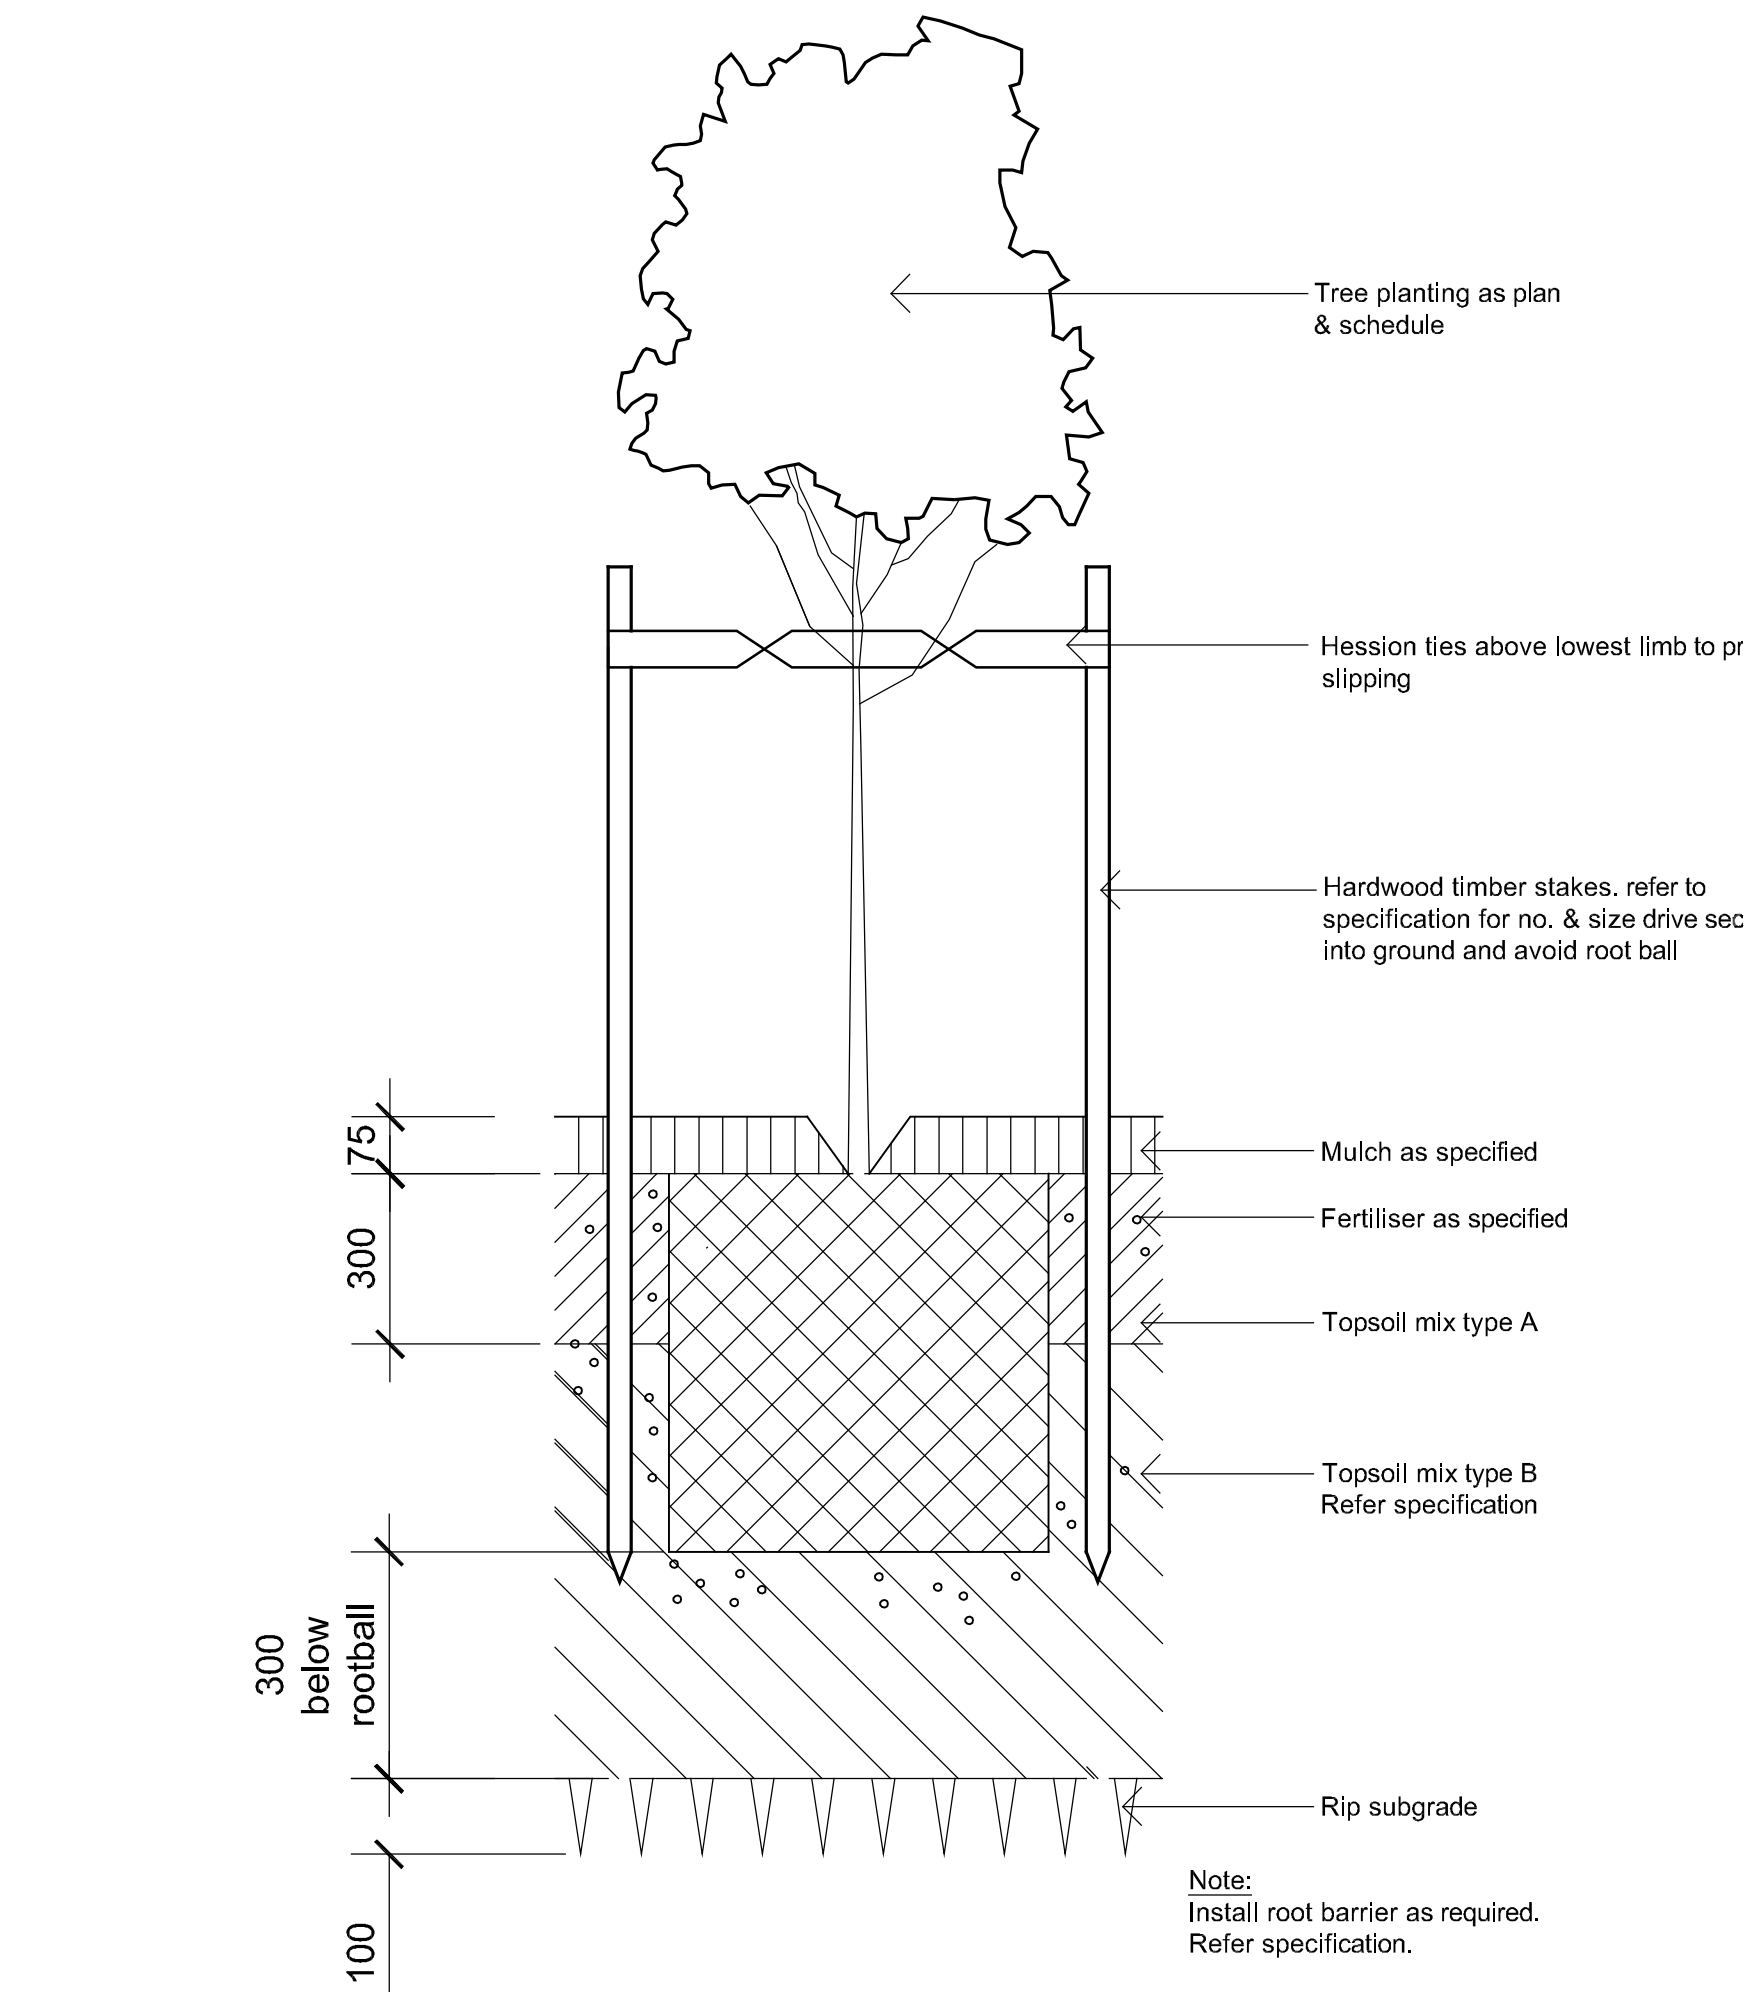


DETAIL - 75-200L TREE PLANTING ON GRADE
1:10

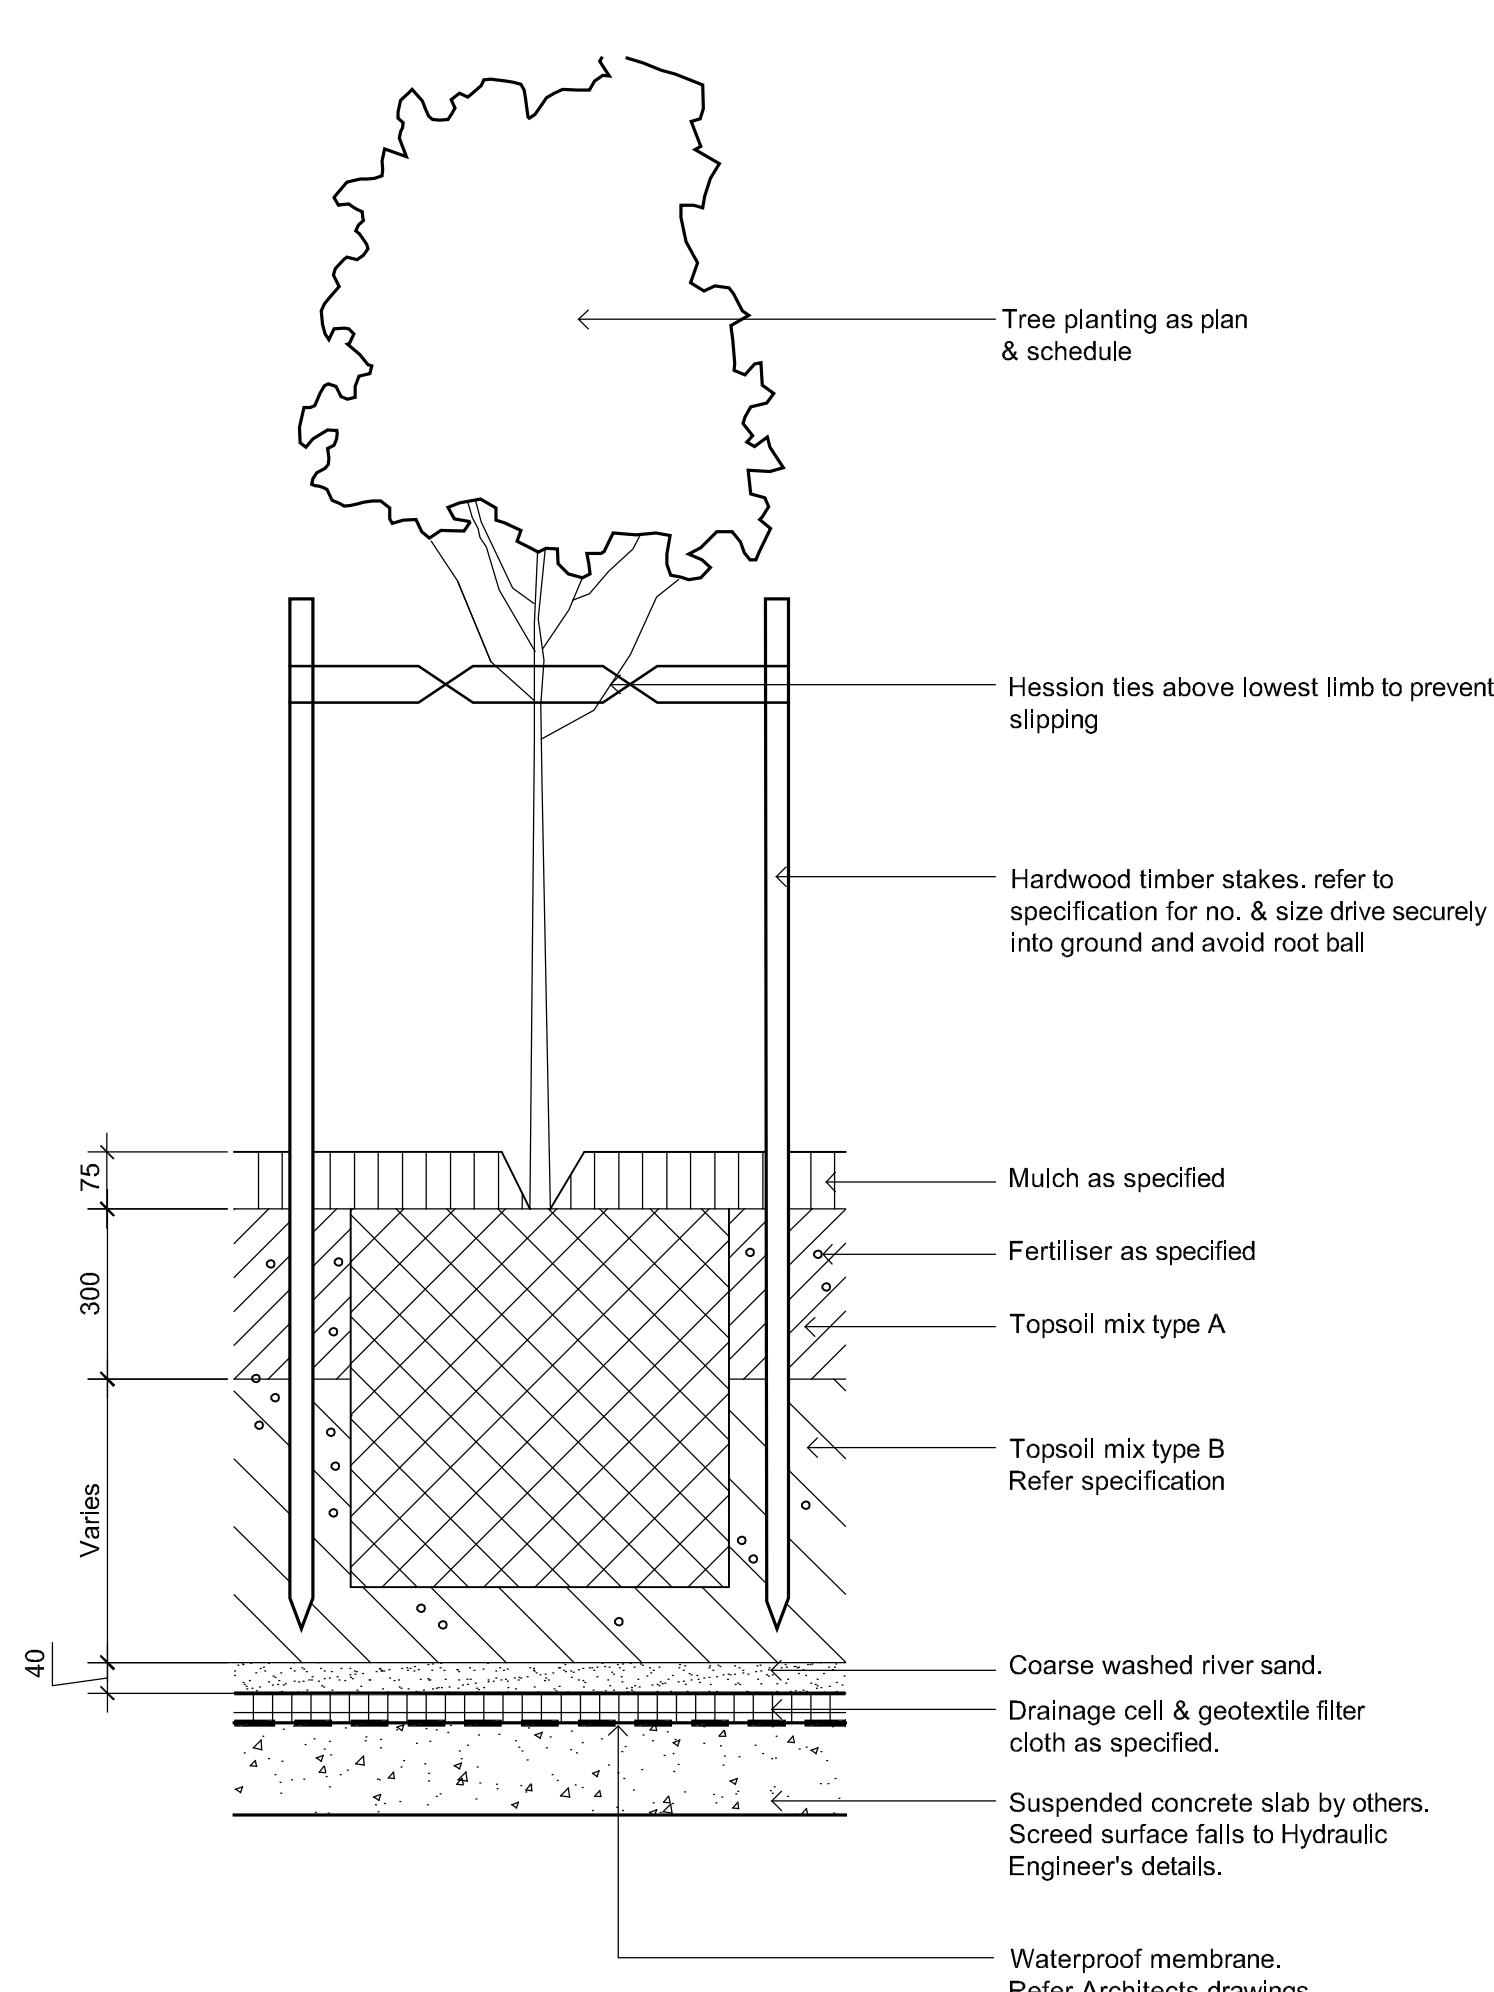


DETAIL - 75-200L TREE PLANTING ON SLAB
1:10

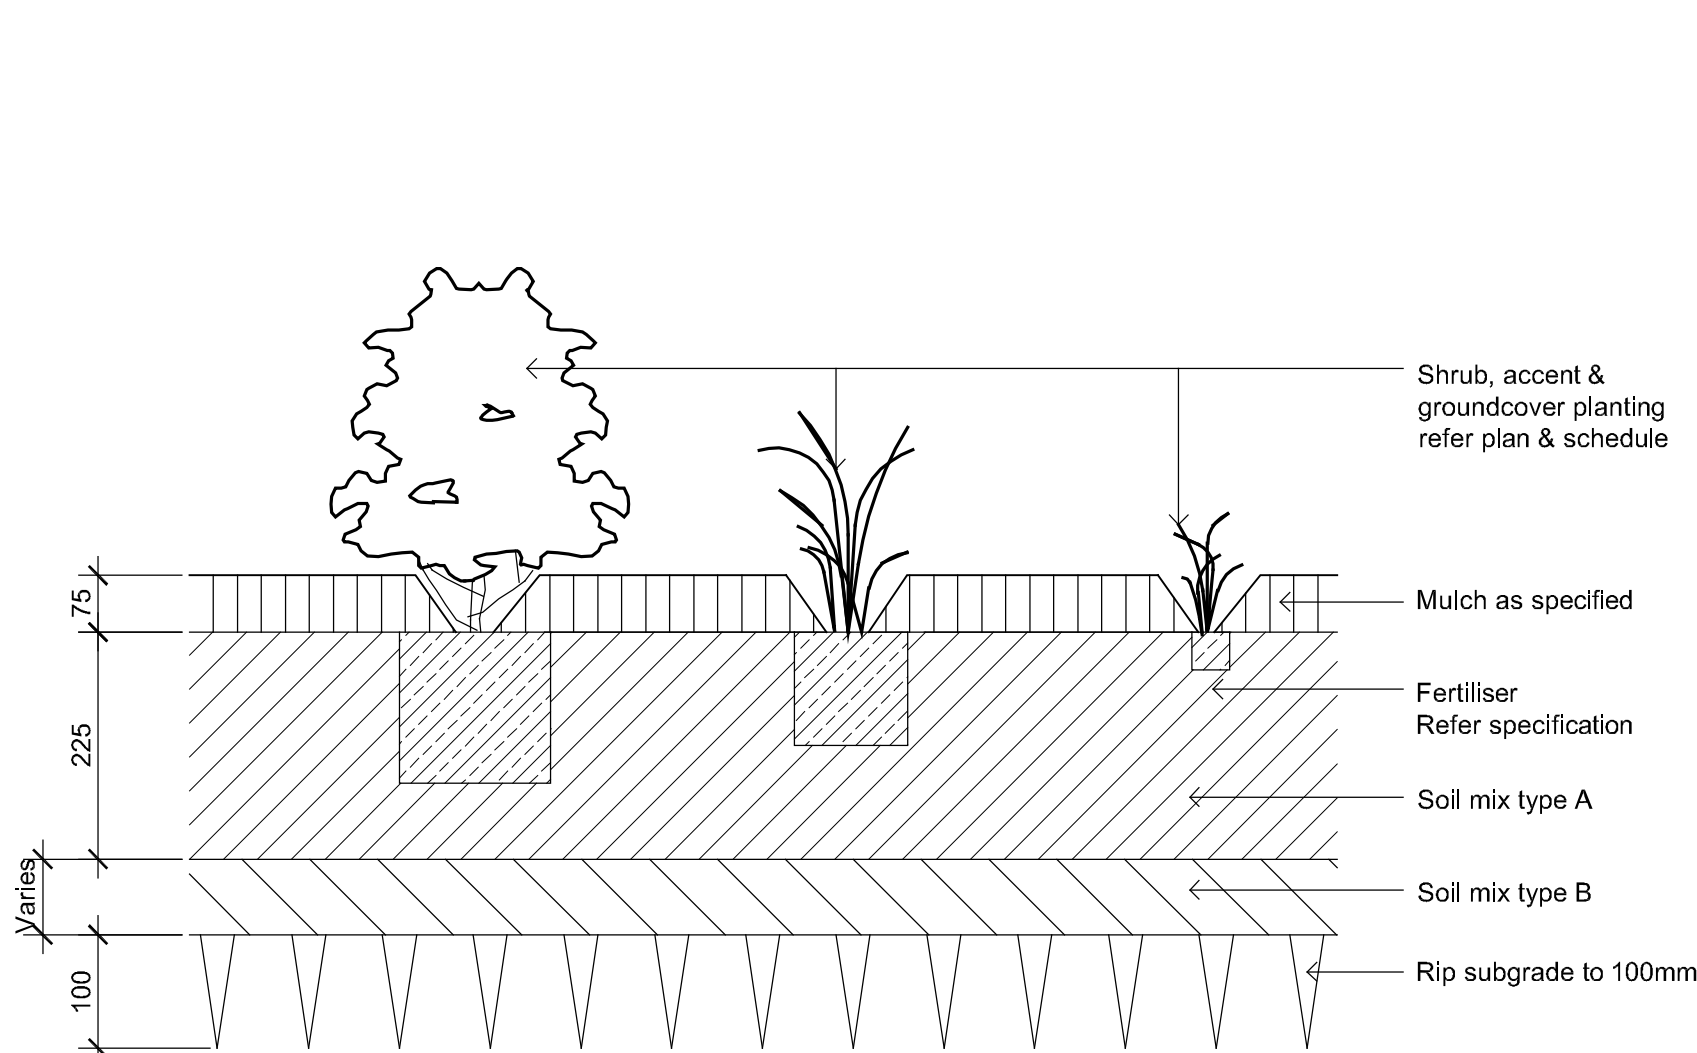


SHRUB, ACCENT & GROUNDCOVER PLANTING ON GRADE
SCALE 1:10

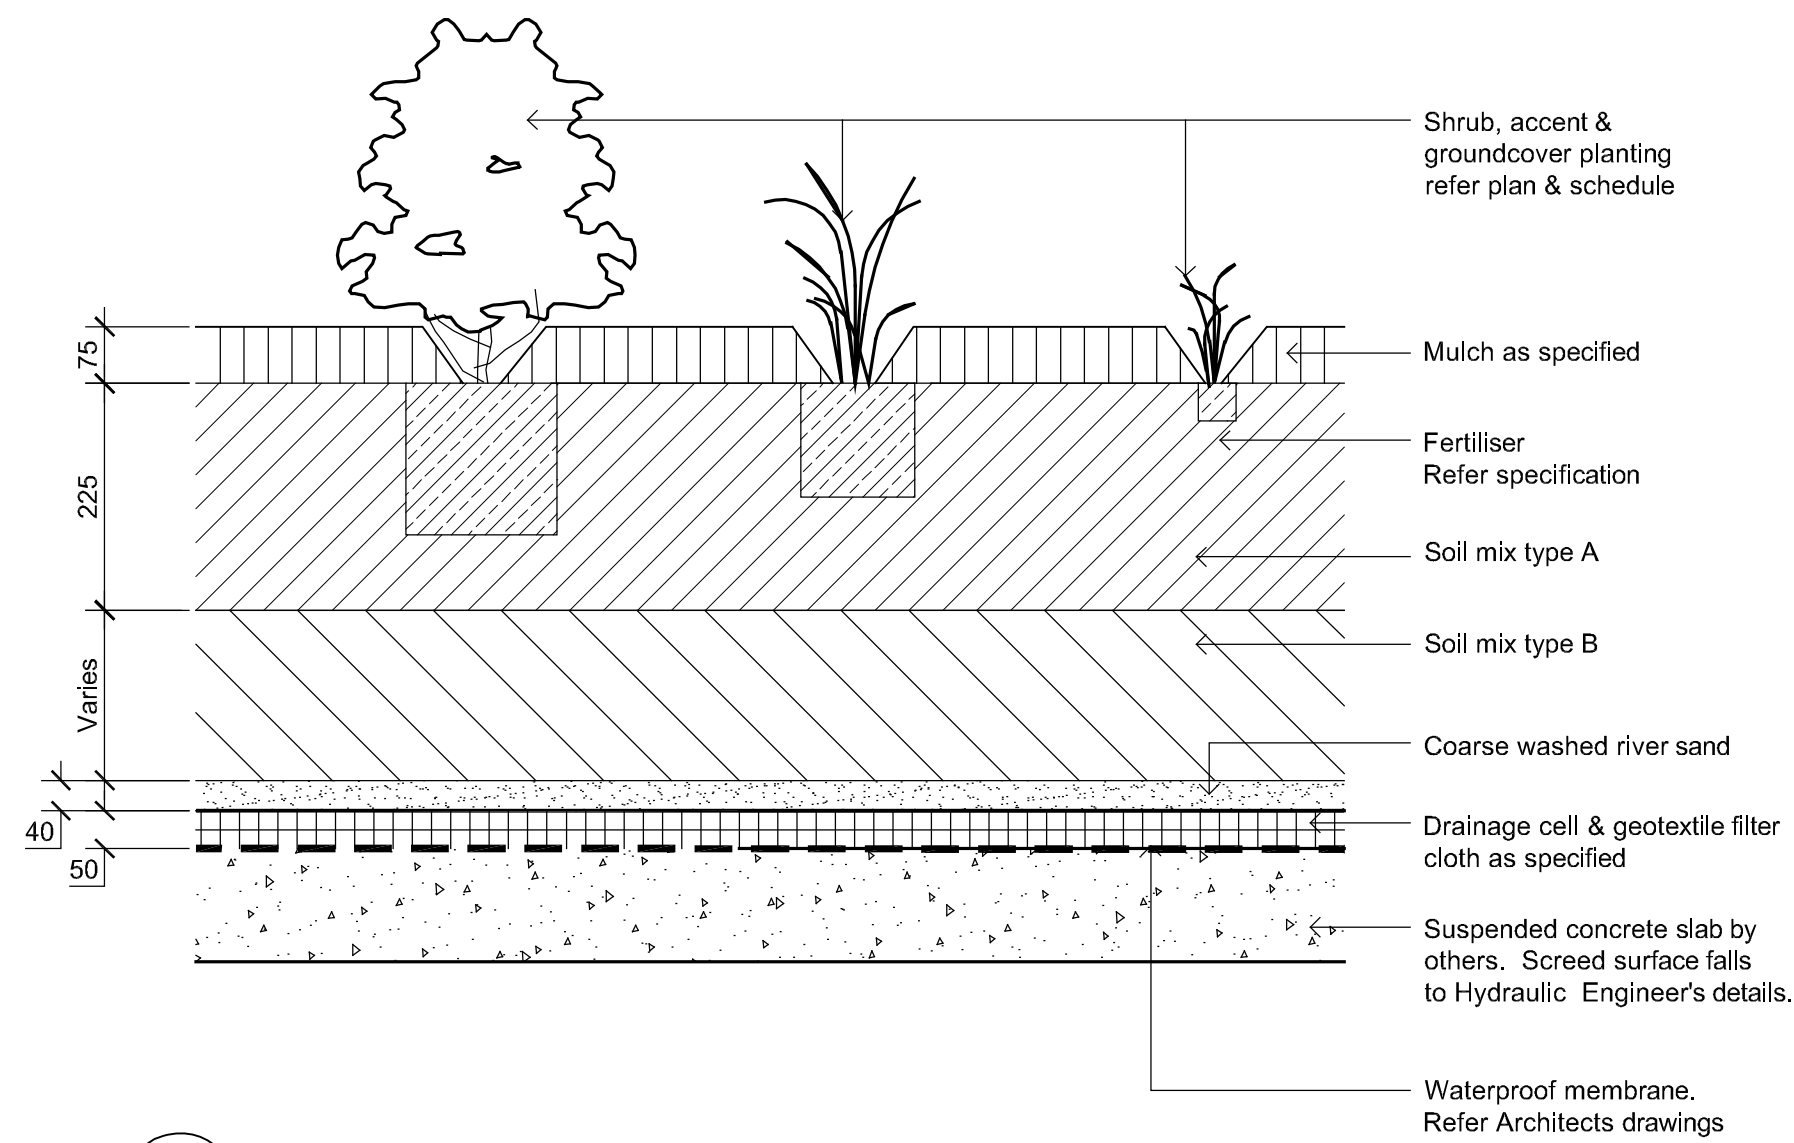


SHRUB, ACCENT & GROUNDCOVER PLANTING ON SLAB
SCALE 1:10

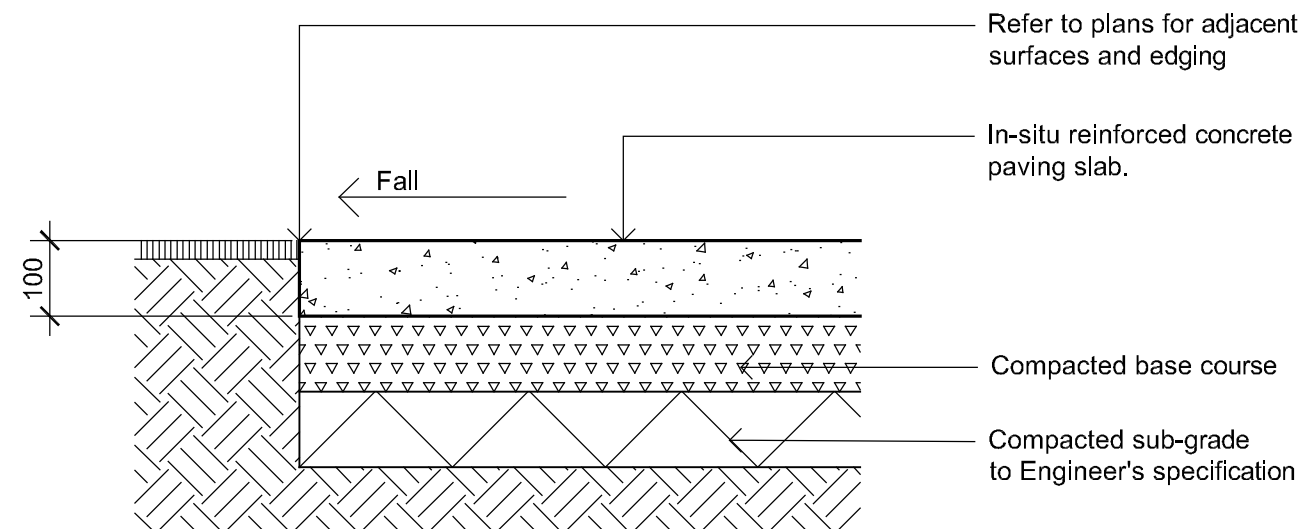


INSITU CONCRETE PAVING
SCALE 1:10

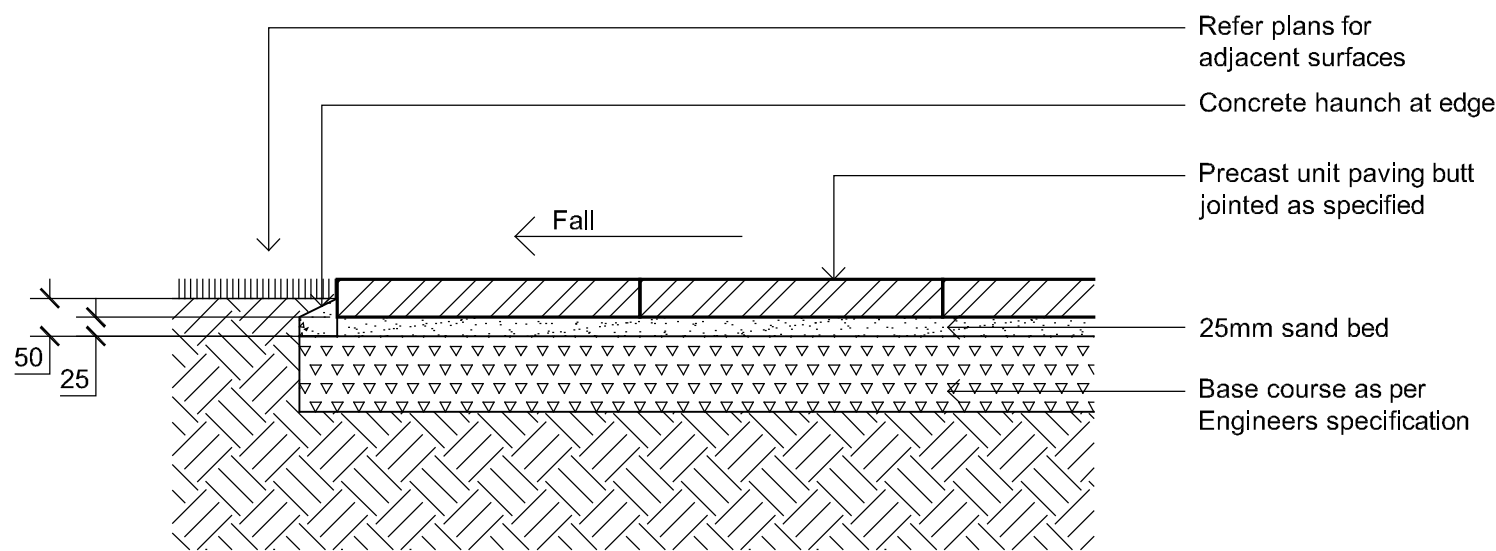

PRECAST UNIT PAVERS ON GRADE

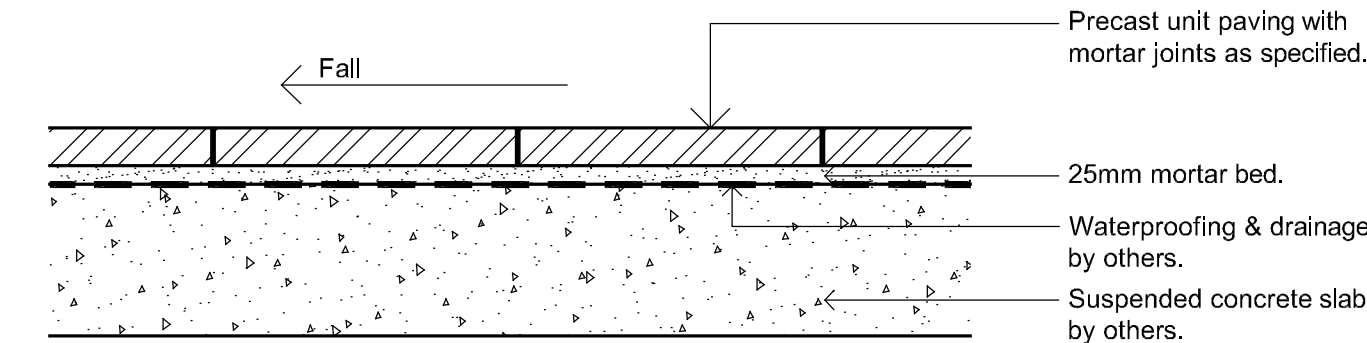

PRECAST UNIT PAVERS ON SUSPENDED SLAB
SCALE 1:10

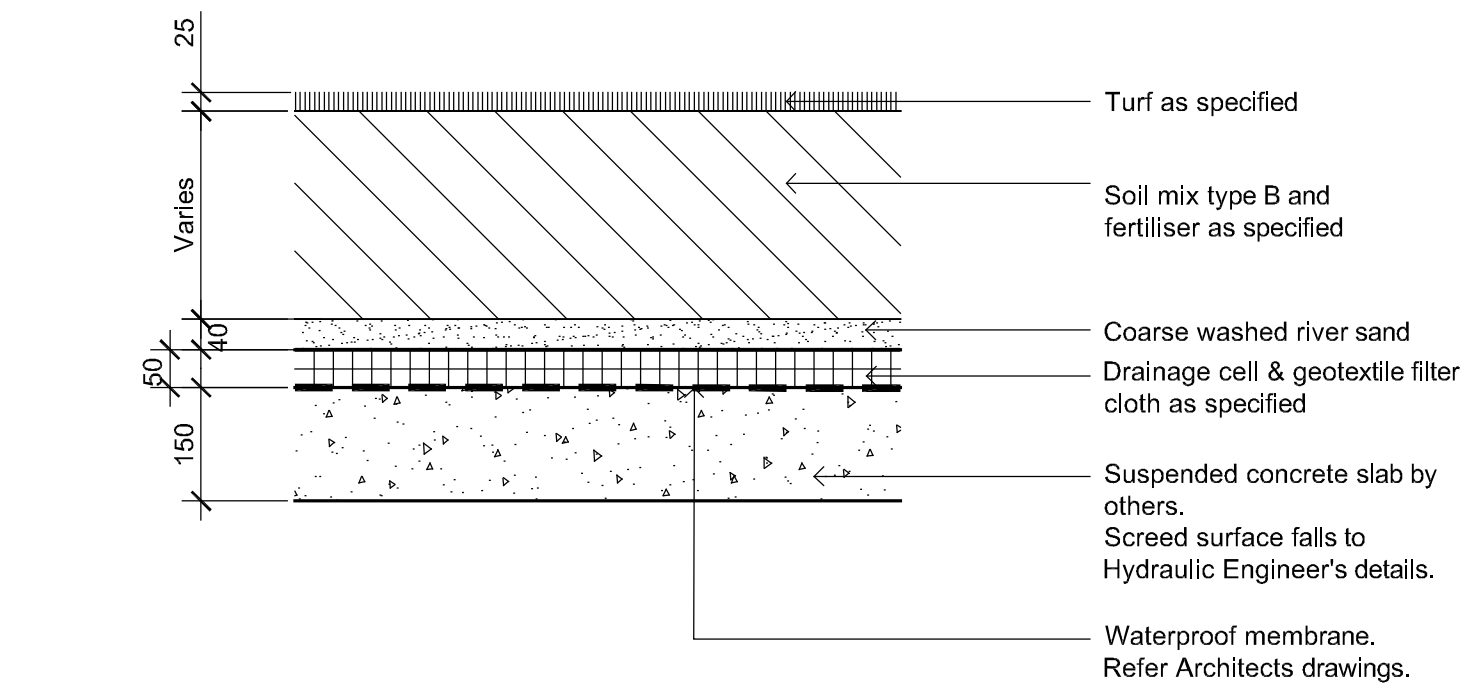

DETAIL - TURF ON SUSPENDED SLAB
1:10

NOT FOR
CONSTRUCTION