



NOTES

- | | | |
|---|--|---|
| 1. All weather grass soccer and cricket field | 8. Outdoor fitness area | 16. New car park |
| 2. Running track | 9. Store rooms | 17. Existing car park with adjusted layout and the extension to the Hurstville Aquatic Leisure Centre above |
| 3. Picnic area and playground | 10. Bar and Canteen | 18. Existing car park |
| 4. Swale | 11. Grandstand and change rooms | 19. Bus parking |
| 5. Existing croquet club | 12. Toilets | 20. New car park and bus entry / exit |
| 6. New indoor cricket centre with external cricket nets along Percival Street (Stage 1 works) | 13. Offices | 21. Maintenance and emergency vehicle access |
| 7. Public turf crickets nets (Stage 1 works) | 14. Youth centre | |
| | 15. Existing Hurstville Aquatic Leisure Centre | |

LEGEND

- Site boundary
- Existing trees to be retained and protected
- Proposed trees. Refer to detailed plans for species
- Proposed feature trees. Refer to detailed plans for species

PRECEDENT IMAGES



Sturt Noble Associates
Suite 91, L5, 330 Wattle St
Ultimo NSW 2007
T. 02 9211 3744
W. www.sturnoble.com.au
landscape architecture
environmental & urban design

PROJECT: **PENSHURST SPORTING HUB**
CLIENT: **GEORGES RIVER COUNCIL**
DRAWING: **LANDSCAPE PLAN**
DRAWING No. **DA-1588-01** ISSUE **B** DRAWN **jw** DATE **28.07.2017**
Scale: 1:500@A1, 1:1000@A3
ACN: 164 245 514 ABN: 99 164 245 514
THIS DRAWING SHOULD BE READ IN CONJUNCTION WITH ALL RELEVANT CONTRACTS, SPECIFICATIONS, REPORTS AND DRAWINGS. COPYRIGHT OF THIS DRAWING IS VESTED IN STURT NOBLE ASSOCIATES PTY LTD.



NOTES

1. All weather football field 100m x 64m with a 3m clear zone around all sides, and a 5m wide clear zone in front of the grandstand
2. All weather cricket pitch 90m diameter
3. 4m wide footpath, running track and maintenance and emergency vehicle route
4. Steps and 1:20 walkways provide access to the building, car park and Hurstville Aquatic Leisure Centre
5. New car park
6. Existing car park with adjusted layout and the extension to the Hurstville Aquatic Leisure Centre above
7. Pedestrian link to the park
8. New tree planting creates a green edge to the park and provides protection from the afternoon sun.
9. Low maintenance mass planting provides interest through colour and texture
10. Seating walls with timber benches create amphitheatre seating facing the sports fields
11. Stairs provide access between seating levels
12. Seating wall and paving area at car park level
13. Feature paving strip
14. Maintenance and emergency vehicular ramp up to the car park
15. Existing trees to be retained and protected
16. Existing car parking along Cambridge Street
17. Flood light to sports field

LEGEND

- Site boundary
- +98.000 Proposed levels
EX = Existing level
TW = Top of wall
TK = Top of kerb
- ▲ Section line. Refer to DA-1588-05
- Tree protection zone
- TX Existing trees. Tree numbers correlate with Hurstville City Councils tree assessment. Refer to DA-1588-06
- XX Proposed trees. Refer to planting schedule on DA-1588-06 for species

Sturt Noble Associates

PROJECT: **PENSHURST SPORTING HUB**

CLIENT: **GEORGES RIVER COUNCIL**

DRAWING: **DETAILED LANDSCAPE PLAN 02**


DRAWING No. **DA-1588-03** ISSUE **B** DRAWN **jw** DATE **28.07.2017**

Scale 1:250@A1
Scale 1:500@A3


ACN: 164 245 514 ABN: 99 164 245 514

THIS DRAWING SHOULD BE READ IN CONJUNCTION WITH ALL RELEVANT CONTRACTS, SPECIFICATIONS, REPORTS AND DRAWINGS. COPYRIGHT OF THIS DRAWING IS VESTED IN STURT NOBLE ASSOCIATES PTY LTD.



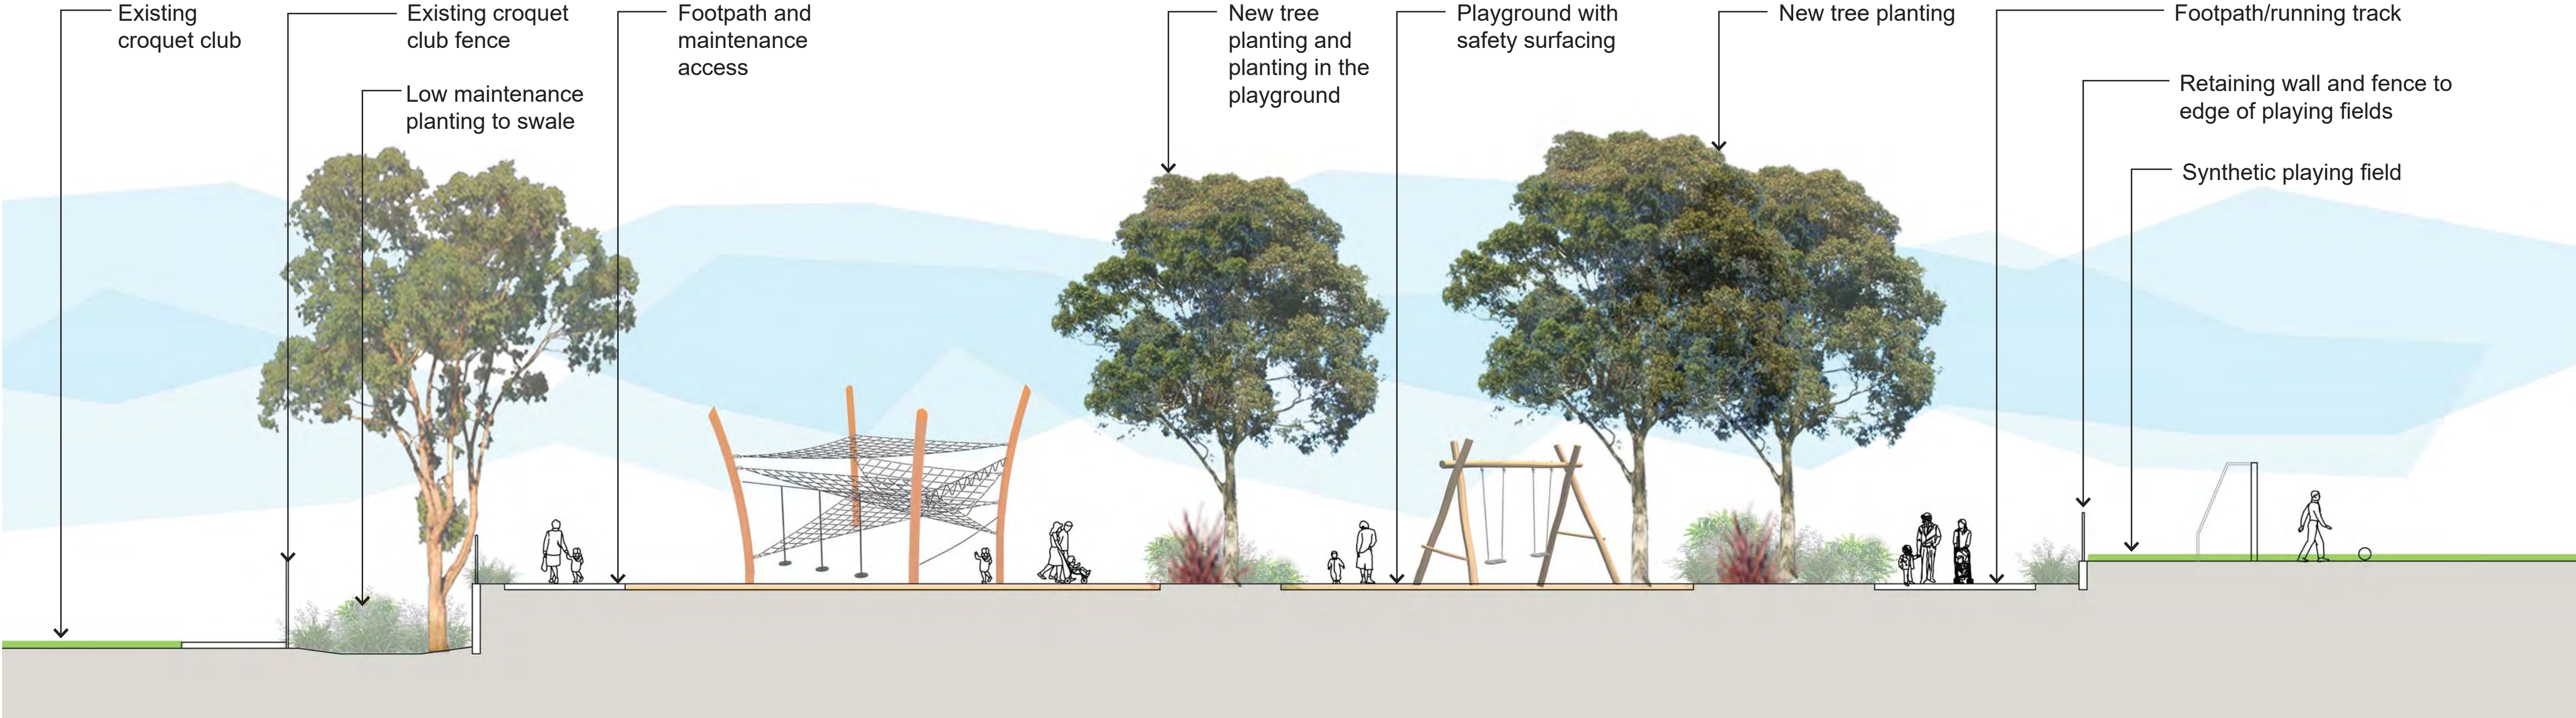

SECTION AA Demonstrating the level change between playing fields, playground and the planted swale

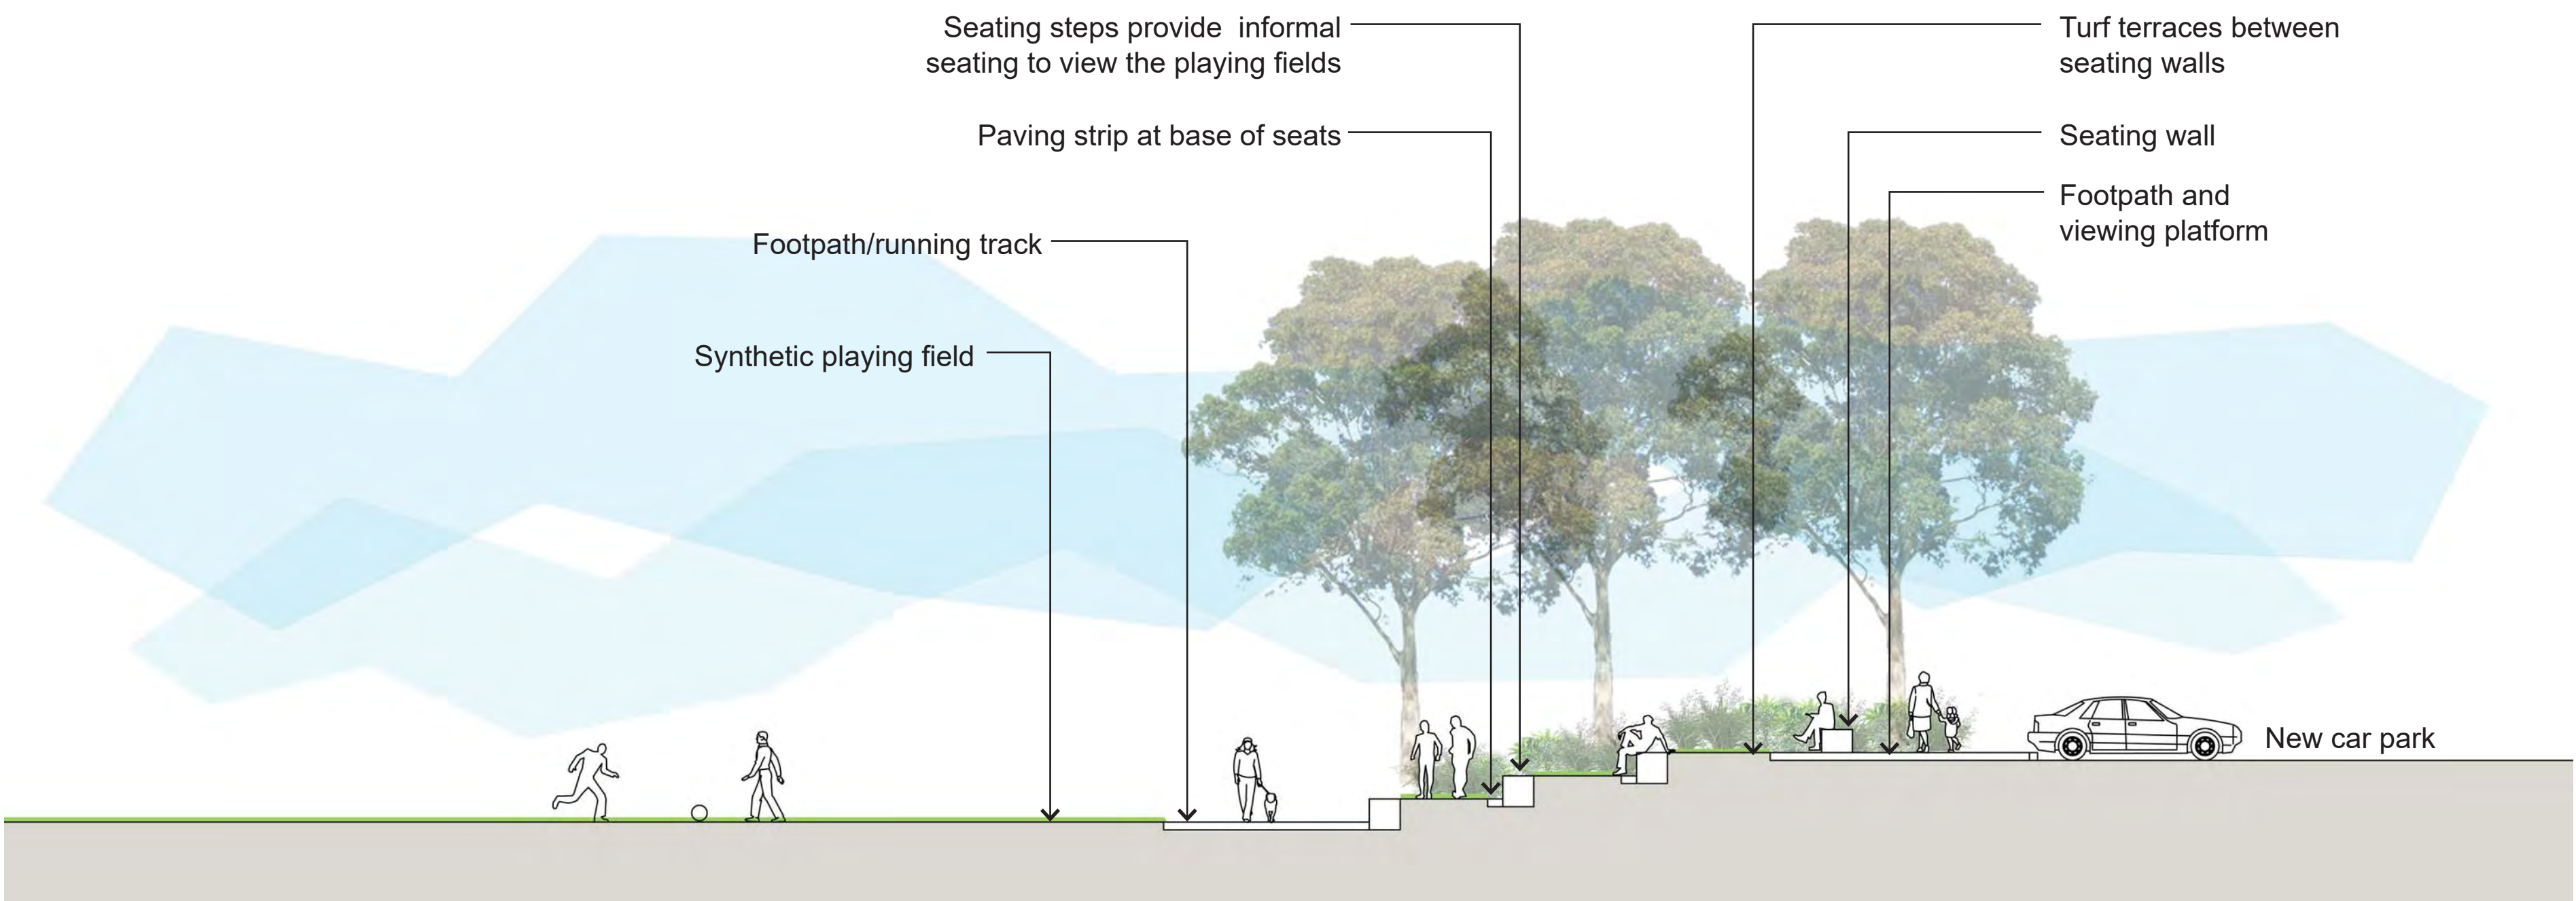

SECTION BB Demonstrating the level change between the existing car park and playing fields

PRECEDENT IMAGES



Sturt Noble
Associates

Suite 91, L5, 330 Wattle St
Ultimo NSW 2007
T. 02 9211 3744
W. www.sturnoble.com.au
landscape architecture
environmental & urban design

PROJECT:
PENSHURST SPORTING HUB

CLIENT:
GEORGES RIVER COUNCIL

DRAWING:
SECTIONS

DRAWING No.	ISSUE	DRAWN	DATE
DA-1588-05	B	jw	28.07.2017

0 1 5m
Scale
1:100@A1
1:200@A3

ACN: 164 245 514
ABN: 99 164 245 514
THIS DRAWING SHOULD BE READ IN CONJUNCTION WITH ALL RELEVANT CONTRACTS, SPECIFICATIONS, REPORTS AND DRAWINGS. COPYRIGHT OF THIS DRAWING IS VESTED IN STURT NOBLE ASSOCIATES PTY LTD.

INDICATIVE PLANT SCHEDULE

TREES				
SYM	SPECIES	COMMON NAME	POT SIZE	SPACE
AF	Angophora floribunda	Rough barked apple	200L	A.S.
BS	Banksia serrata	Old man banksia	100L	A.S.
LT	Liriodendron tulipifera	Tulip tree	200L	A.S.
LA	Livistona australis	Cabbage tree palm	100L	A.S.
ML	Melaleuca linariifolia	Snow in summer	100L	A.S.
PC	Pistacia chinensis	Chinese pistachio	100L	A.S.
SS	Stenocarpus sinuatus	Firewheel tree	100L	A.S.
WF	Waterhousea floribunda	Weeping Lilly Pilly	100L	A.S.

SHRUBS & GROUNDCOVERS				
	SPECIES	COMMON NAME	POT SIZE	SPACE
	Banksia robur	Swamp banksia	25L	0.80
	Banksia integrifolia	Coast banksia	25L	1m
	Callistemon ‘Red Alert’	Bottlebrush	5L	0.80
	Callistemon ‘Scarlet Flame’	Bottlebrush	5L	1.00
	Carex appressa	Tall Sedge	150mm	0.30
	Carpobrotus glaucescens	Pigface	150mm	0.5m
	Dianella ‘Little Jess’	Blue Flax Lily	150mm	0.30
	Dianella ‘Silver Streak’	Silver streak	150mm	0.30
	Dichondra repens	Kidney weed	150mm	0.30
	Doryanthes excelsa	GyMEA Lily	25L	0.80
	Gazania x hybrida	Treasure flower	150mm	0.25
	Grevillea juniperina ‘red’	Juniper-leaf Grevillea	5L	0.70
	Grevillea ‘Royal Mantle’	Royal Mantle	200mm	0.60
	Juncus usitatus	Common rush	150mm	0.30
	Liriope muscari ‘Evergreen Giant’	Lily Turf	150mm	0.30
	Lomandra ‘Tanika’	Lomandra Tanika	150mm	0.30
	Loropetalum chinense ‘China Pink”	Chinese Fringe Flower	25L	0.70
	Rhaphiolepis “Springtime”	Pink Indian Hawthorn	5L	0.5m
	Strelitzia reginae	Bird-of-Paradise	25L	0.70
	Trachelospermum jasminoides	Chinese Star Jasmine	150mm	0.50
	Viola hederacea	Native Violet	150mm	0.25

EXISTING TREES TO BE RETAINED

NO.	SPECIES	
T1	Cinnamomum camphora	T19* Corymbia citriodora
T2	Lophostemon confertus	T20* Corymbia citriodora
T3	Ficus Macrophylla	T21* Corymbia citriodora
T4	Ficus rubiginosa	T22* Corymbia citriodora
T5	Corymbia citriodora	T23* Corymbia citriodora
T6	Corymbia citriodora	T24* Corymbia citriodora
T7	Corymbia citriodora	T25* Corymbia citriodora
T8	Corymbia citriodora	T26* Corymbia citriodora
T9	Corymbia citriodora	T27* Angophora floribunda
T10	Corymbia citriodora	T28* Callistemon sp.
T11	Corymbia citriodora	T29* Corymbia citriodora
T12	Not on survey	T30* Corymbia citriodora
T13	Corymbia citriodora	T31* Callistemon sp.
T14	Not on survey	T32* Corymbia citriodora
T15	Corymbia citriodora	T33* Corymbia citriodora
T16	Corymbia citriodora	T34* Corymbia citriodora
T17	Corymbia citriodora	T35* Corymbia citriodora
T18	Corymbia citriodora	T36* Callistemon sp.
T19	Corymbia citriodora	T37* Corymbia citriodora
T20	Corymbia citriodora	T38* Elaeocarpus reticulatus
T23	Lophostemon confertus	T39* Waterhousea floribunda
T1*	Ficus sp	T40* Waterhousea floribunda
T2*	Corymbia citriodora	T41* Waterhousea floribunda
T3*	Ficus sp	T60* Corymbia citriodora
T4*	Lophostemon confertus	T61* Corymbia citriodora
T10*	Corymbia citriodora	T62* Corymbia citriodora
T11*	Eucalyptus scoparia	T67* Waterhousea floribunda
T12*	Corymbia citriodora	T68* Waterhousea floribunda
T13*	Corymbia citriodora	T69* Waterhousea floribunda
T14*	Corymbia citriodora	T70* Waterhousea floribunda
T15*	Corymbia citriodora	T71* Archontophoenix cunninghamiana
T16*	Corymbia citriodora	T72* Archontophoenix cunninghamiana
T17*	Corymbia citriodora	T73* Archontophoenix cunninghamiana
T18*	Eucalyptus sp	T74* Archontophoenix cunninghamiana
		T75* Archontophoenix cunninghamiana



Banksia serrata

INDICATIVE PLANTING IMAGES



Angophora floribunda



Liriope muscari



Banksia robur



Lomandra ‘Tanika’



Callistemon ‘Red Alert’



Callistemon ‘Scarlet Flame’



Carex appressa



Carpobrotus glaucescens



Dianella ‘Silver Streak’



Strelitzia reginae



Rhaphiolepis “Springtime”



Dianella ‘Little Jess’



Dichondra repens



Doryanthes excelsa



Gazania x hybrida



Grevillea juniperina ‘red’



Liriodendron tulipifera



Loropetalum chinense



Melaleuca linariifolia



Pistacia chinensis



Stenocarpus sinuatus



Waterhousea floribunda

Suite 91, L5, 330 Wattle St
Ultimo NSW 2007
T. 02 9211 3744
W. www.sturtnoble.com.au
landscape architecture
environmental & urban design

PROJECT:
PENSHURST SPORTING HUB

CLIENT:
GEORGES RIVER COUNCIL

DRAWING:
INDICATIVE PLANTING

DRAWING No.	ISSUE	DRAWN	DATE
DA-1588-06	B	jw	28.07.2017