


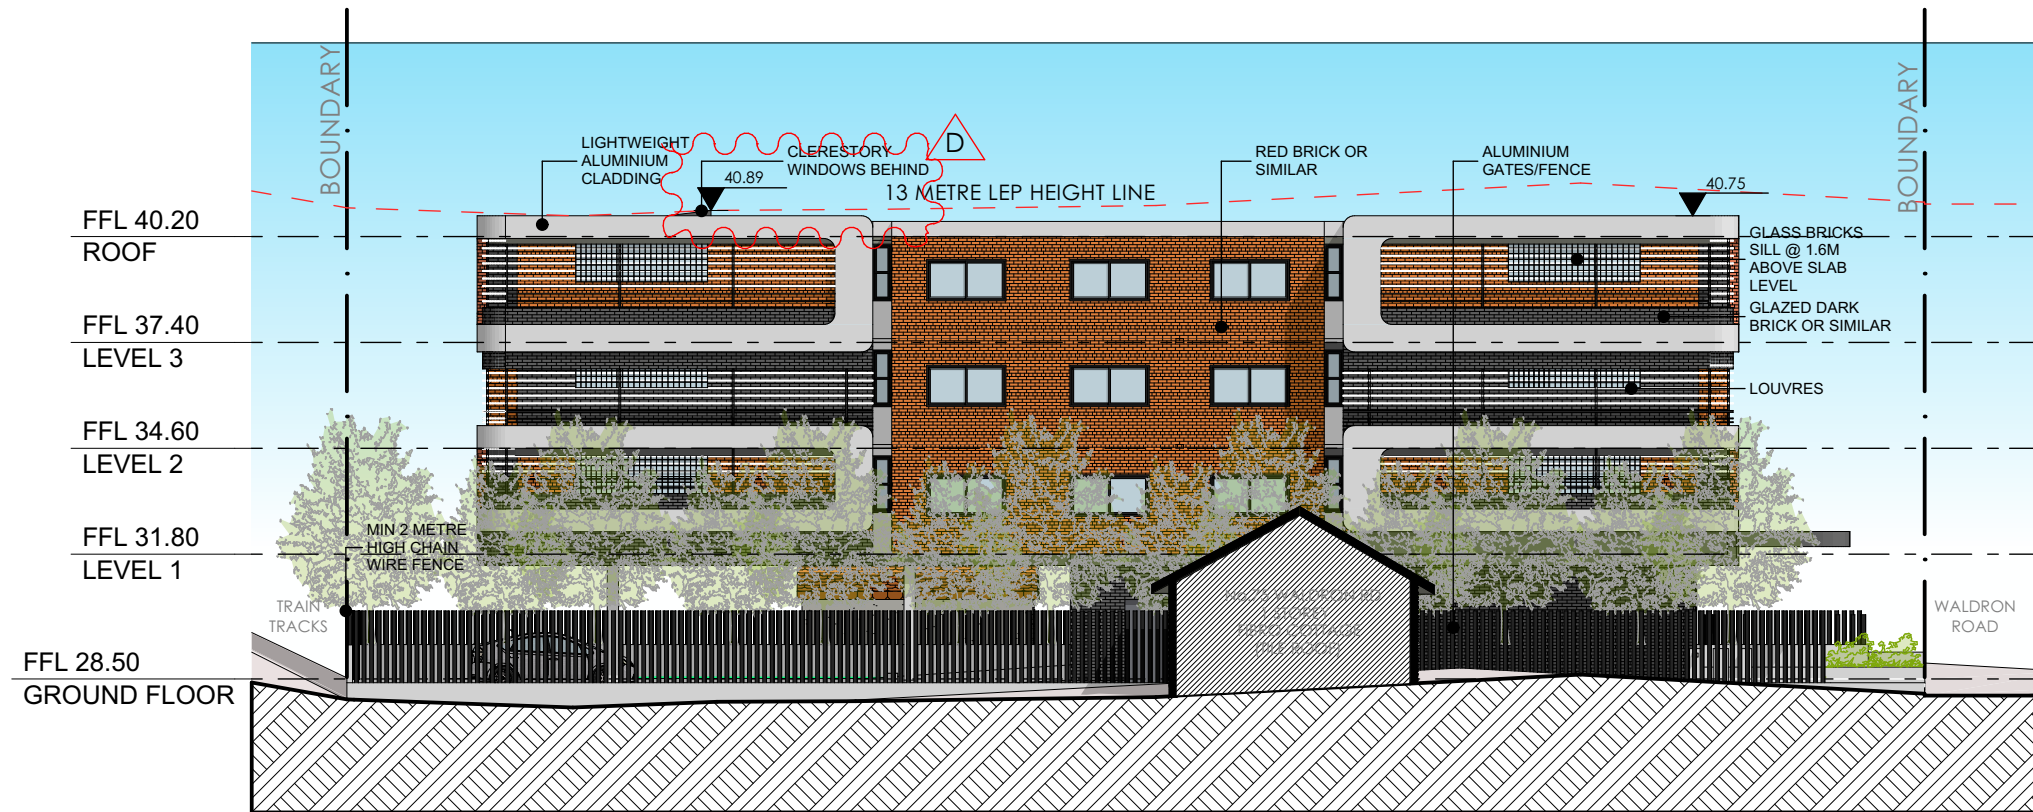

1 NORTH ELEVATION
1:200



2 EAST ELEVATION
1:200

