


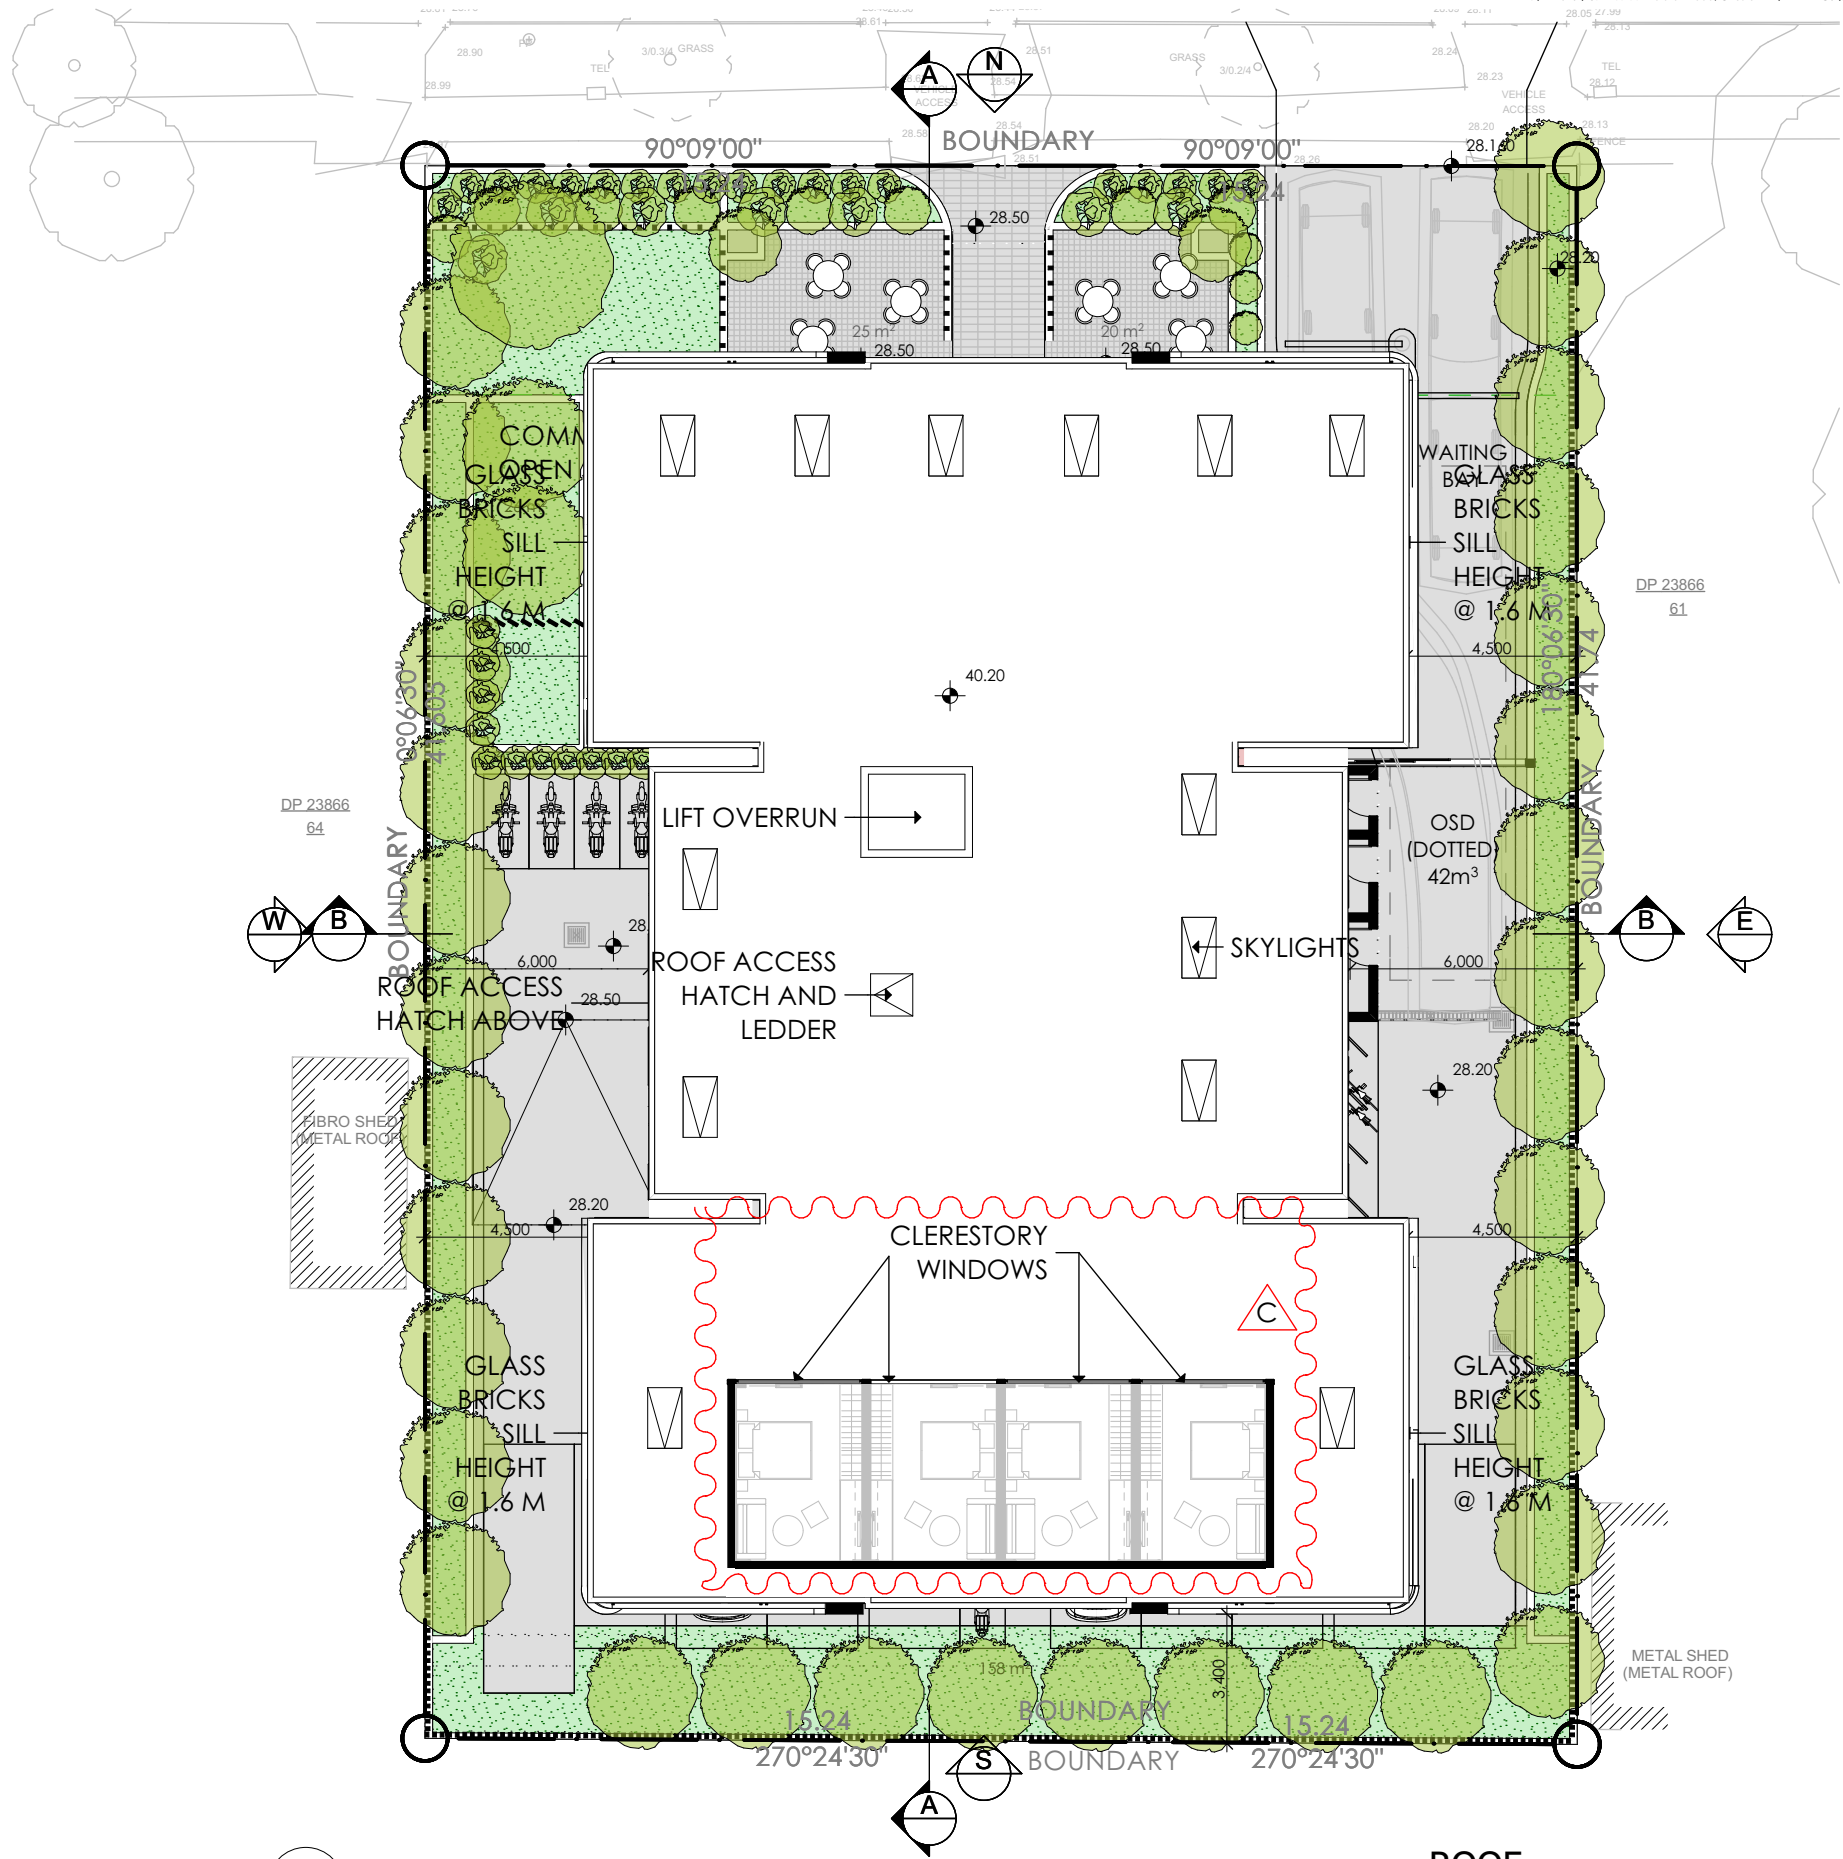

4

ROOF
1:200


REV	DESCRIPTION	BY	DATE
A	DA SUBMISSION	AB	28.08.17
B	DA RE-SUBMISSION TO COUNCIL	AB	28.02.18
C	CLERESTORY WINDOWS ADDED	AB	18.05.18

CLIENT:
**AUSTCITI DEVELOPMENT
PTY LTD**

PROJECT TITLE:
**77-79 WALDRON ROAD,
CHESTER HILL**

DRAWING TITLE:
ROOF

NORTH POINT:

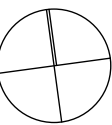

DRAWN BY: **AB**
CHECKED BY: **PI**
SCALE: **1:200**
PROJECT No: **P394**

DA **08** **C**
stage. dwg no. revision