


LANDSCAPE PLAN - GROUND FLOOR + PUBLIC DOMAIN

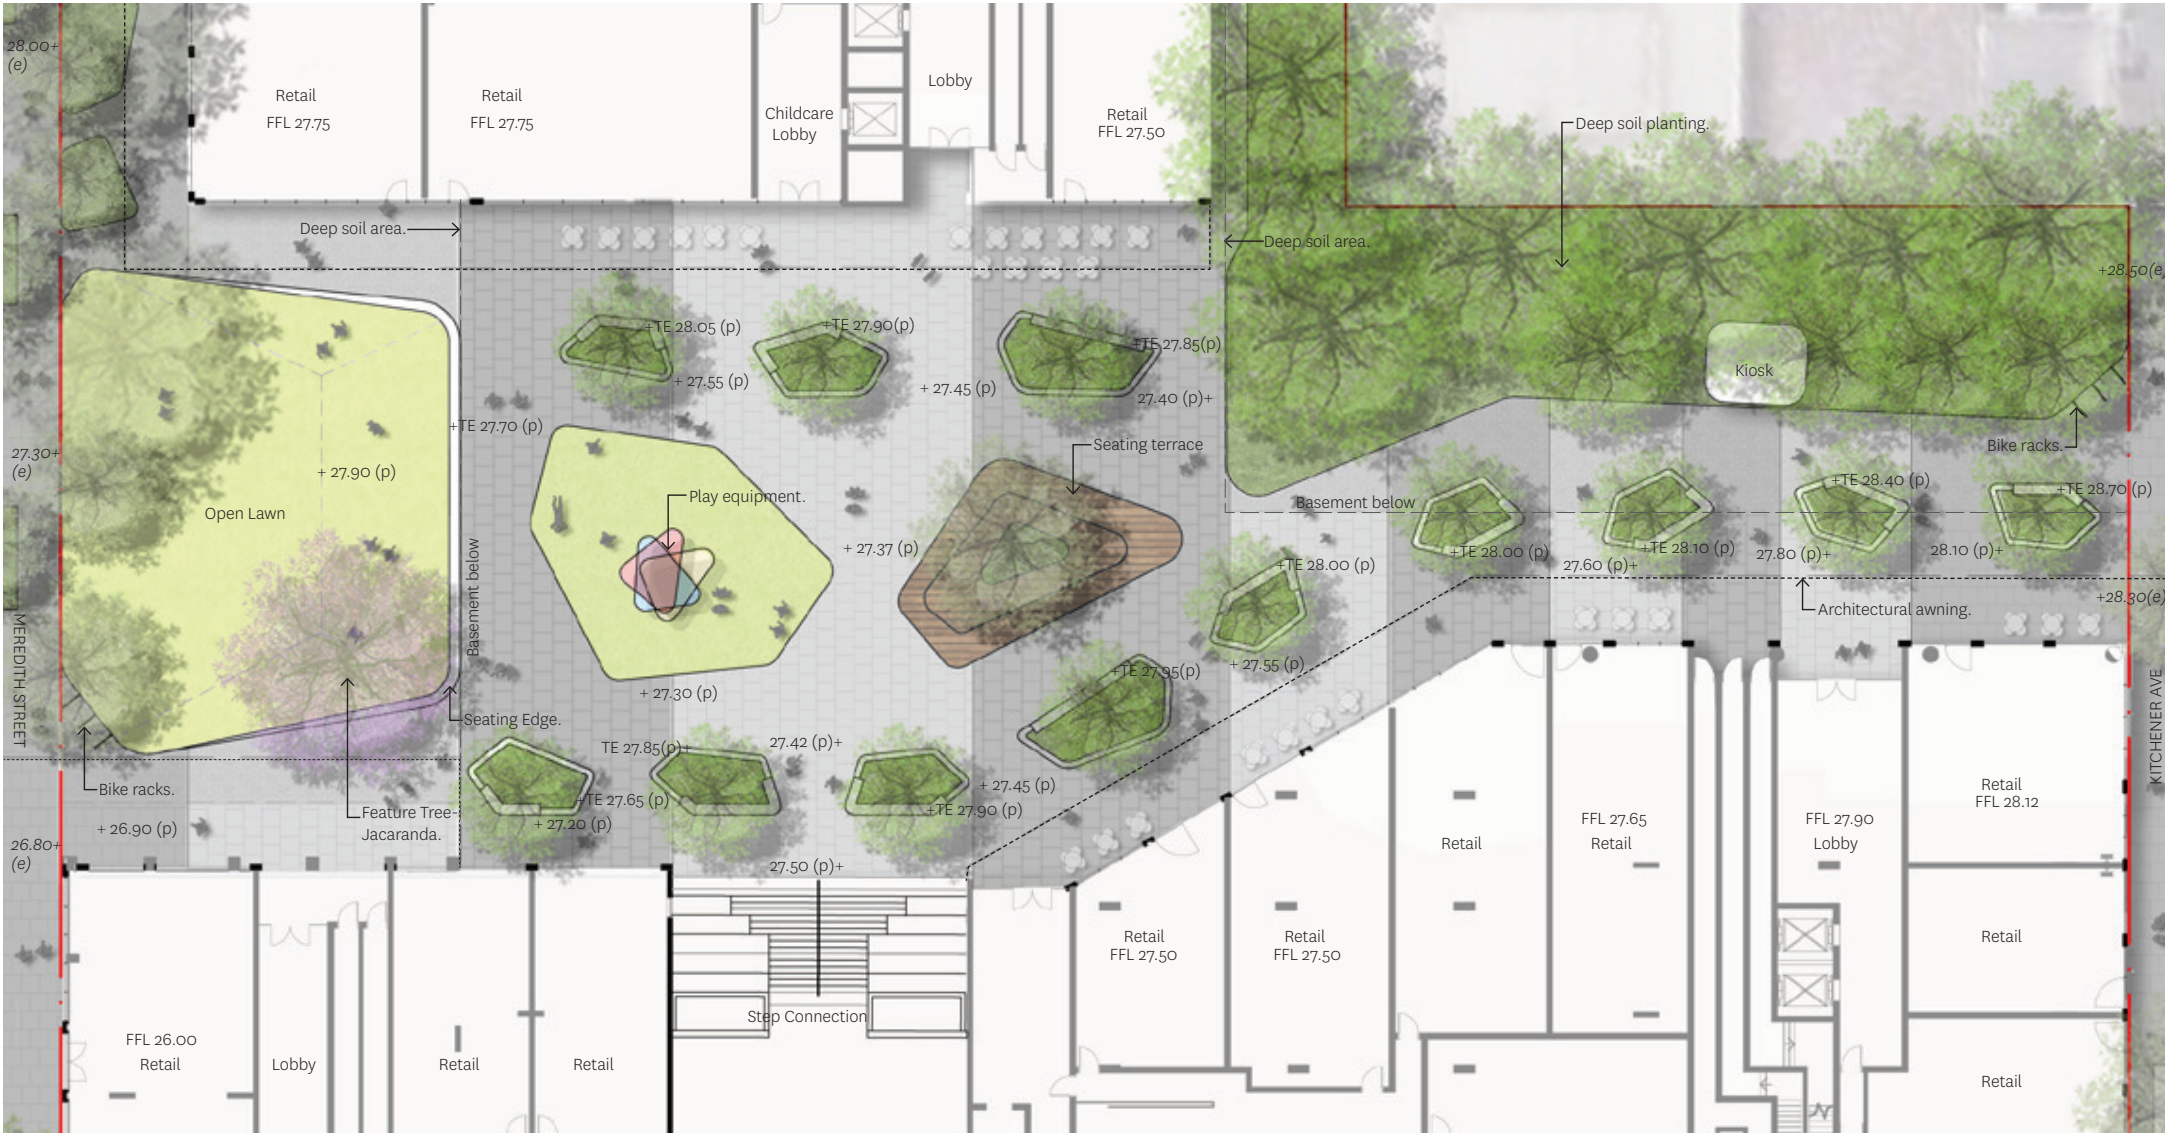

32 KITCHENER PARADE, BANKSTOWN PROJECT NUMBER: 1772			
Iss.	Amendment	Date	Checked
A	Development Application	21/12/18	MC
B	Development Application	18/03/19	MC



SCALE - 1:250 @ A3

32 KITCHENER PARADE, BANKSTOWN PROJECT NUMBER: 1712			
Iss.	Amendment	Date	Checked
A	Development Application	21/12/18	MC
B	Development Application	18/03/19	MC



32 KITCHENER PARADE, BANKSTOWN PROJECT NUMBER: 1712

Iss.	Amendment	Date	Checked
A	Development Application	21/12/18	MC
B	Development Application	18/03/19	MC

Prepared for: Poly Australia

L-DA-10

Prepared by: Turf Design Studio