


SHADOW DIAGRAM JUNE 22nd 12noon

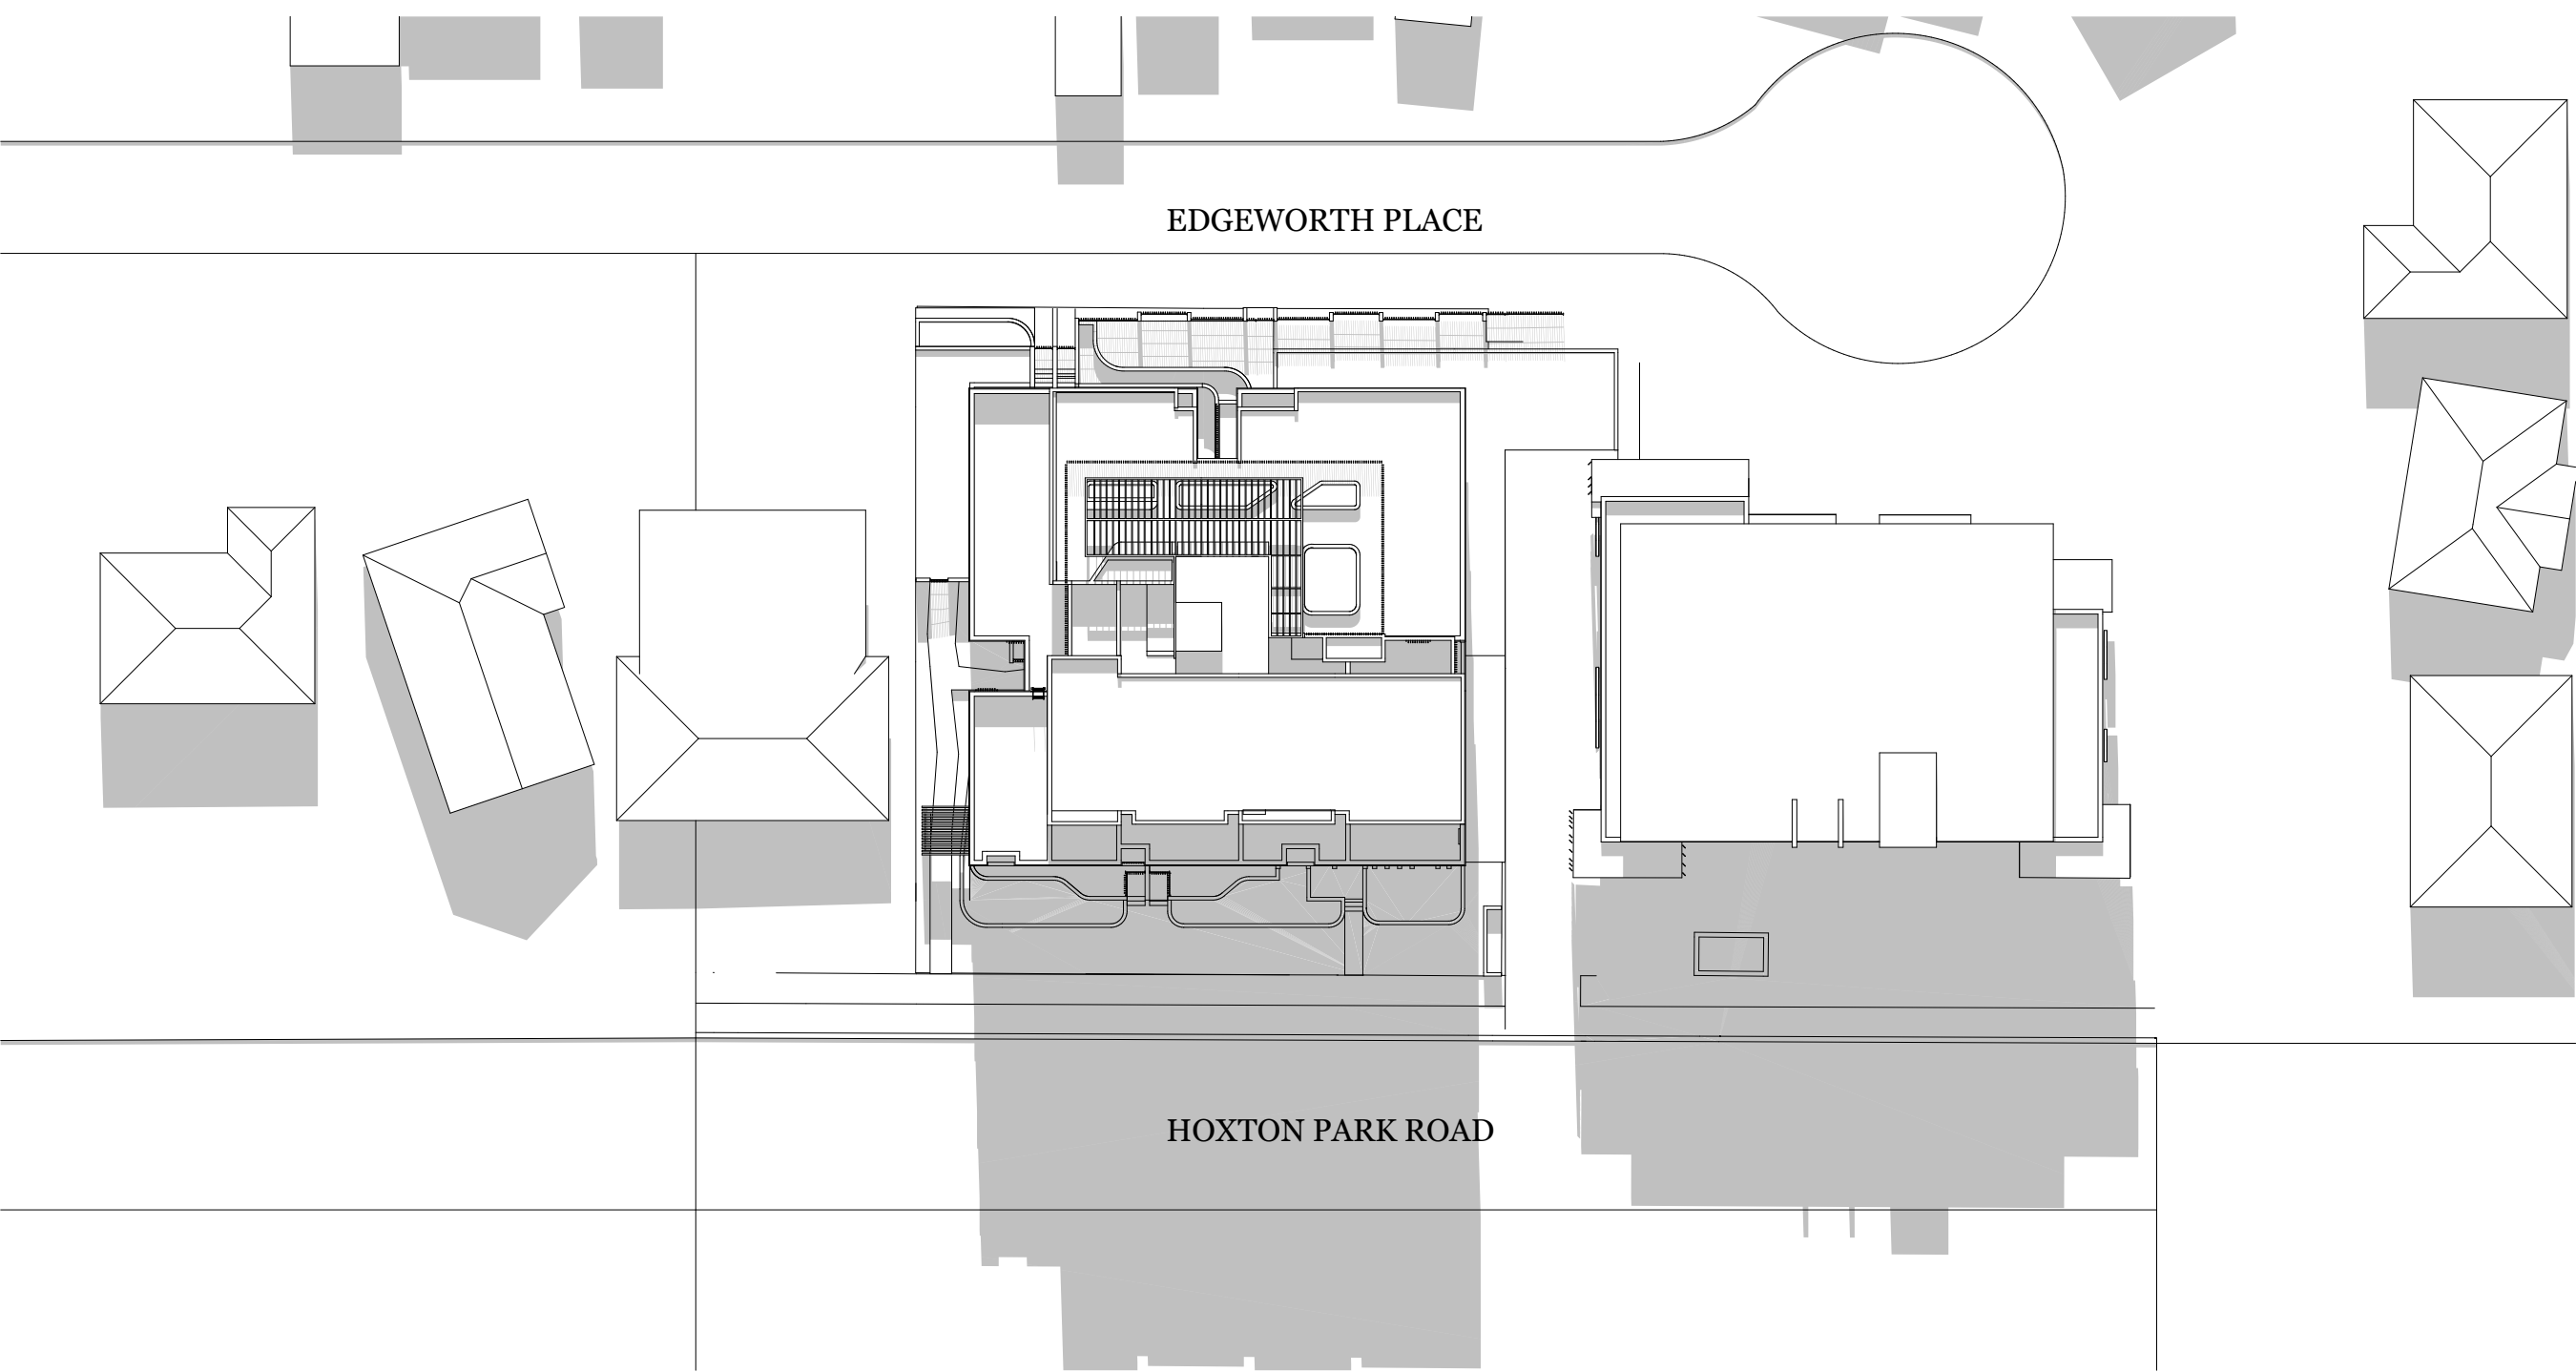

DKO Architecture (NSW) Pty Ltd  
C19/38-48 Macarthur Street  
Ultimo, NSW 2007  
ABN: 81956706590

T +61 3 8346 4500  
info@DKO.com.au  
www.DKO.com.au

© DKO Architecture (NSW) Pty Ltd  
Except as allowed under copyright act, no part of this  
drawing may be reproduced or otherwise dealt with  
without written permission of DKO Architecture.

A  
B

Development Application Issue  
Development Application Issue

24/08/2016  
31/08/2016




Project Name  
Project Number  
Date  
Scale

SGCH Cartwright  
11363  
1/09/2016

Drawing Name  
Drawing Number  
Revision

Shadows Diagram 12 noon  
DA0501  
B

SHADOW DIAGRAM JUNE 22nd 3pm

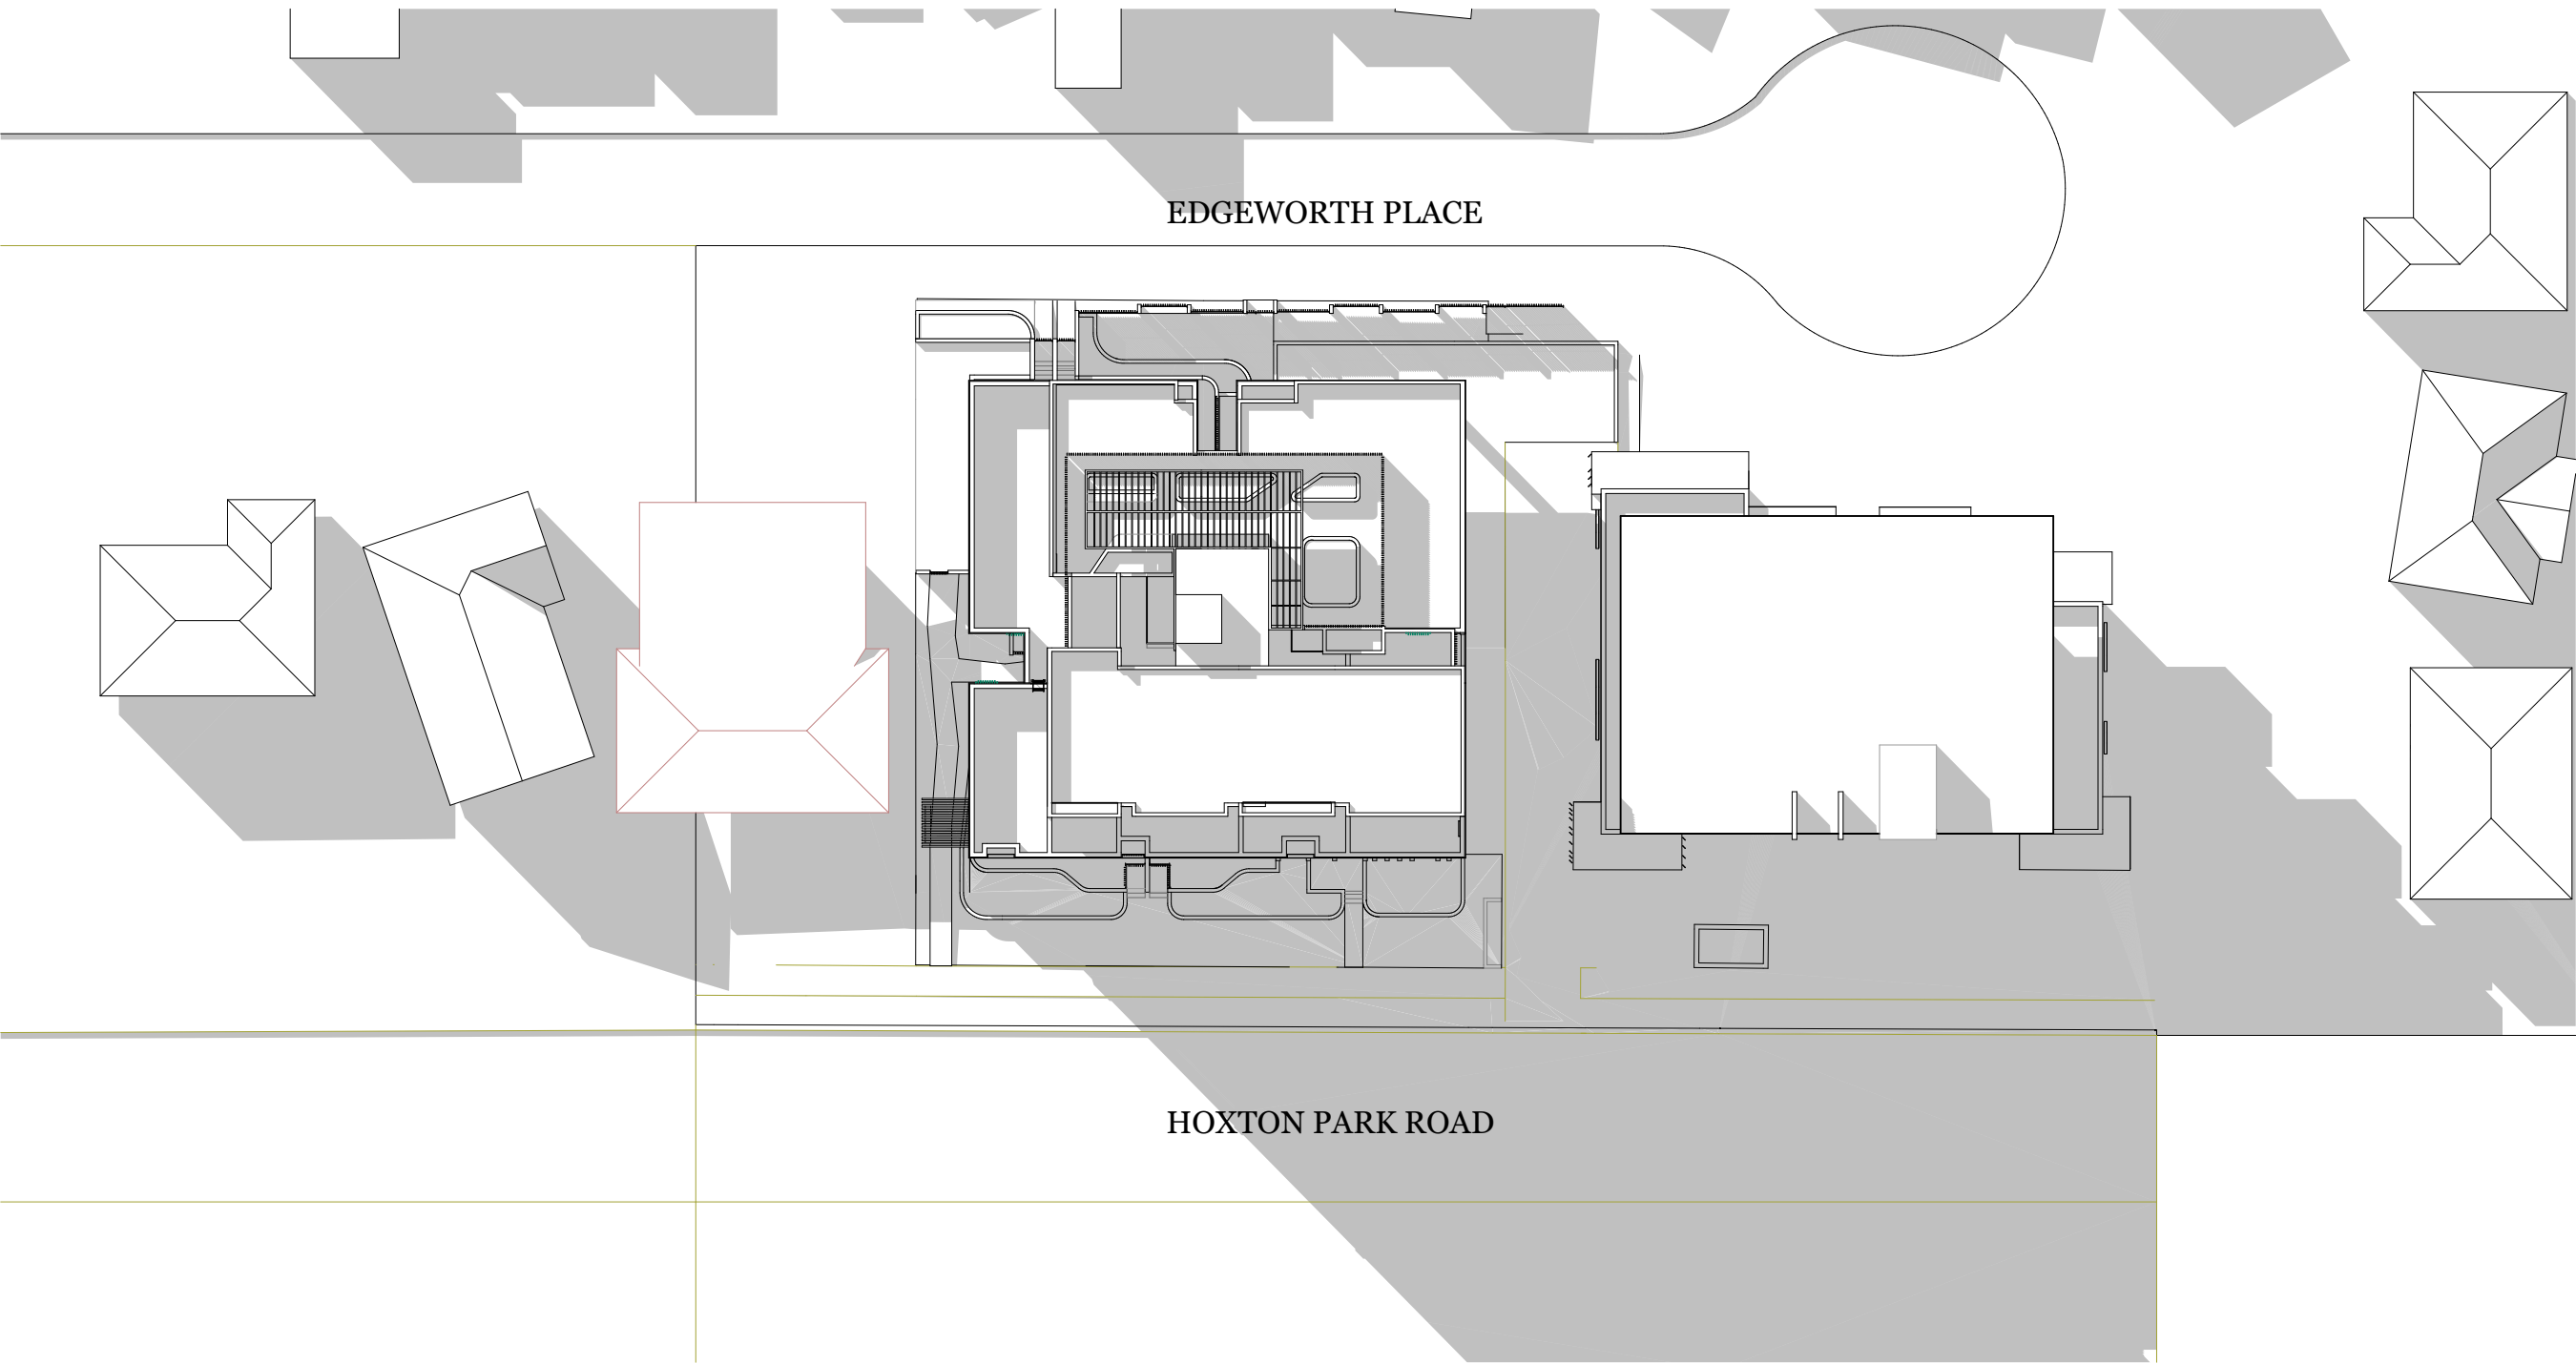

DKO Architecture (NSW) Pty Ltd  
C19/38-48 Macarthur Street  
Ultimo, NSW 2007  
ABN: 81956706590

T +61 3 8346 4500  
info@DKO.com.au  
www.DKO.com.au

© DKO Architecture (NSW) Pty Ltd  
Except as allowed under copyright act, no part of this  
drawing may be reproduced or otherwise dealt with  
without written permission of DKO Architecture.

A  
B

Development Application Issue  
Development Application Issue

24/08/2016  
31/08/2016



Project Name  
Project Number  
Date  
Scale

SGCH Cartwright  
11363  
1/09/2016

Drawing Name  
Drawing Number  
Revision

Shadows Diagram 3pm  
DA0502  
B





Perspective View from Hoxton Park Road



DKO Architecture (NSW) Pty Ltd  
C19/38-48 Macarthur Street  
Ultimo, NSW 2007  
ABN: 81956706590

T +61 3 8346 4500  
info@DKO.com.au  
www.DKO.com.au

© DKO Architecture (NSW) Pty Ltd  
Except as allowed under copyright act, no part of this  
drawing may be reproduced or otherwise dealt with  
without written permission of DKO Architecture.

A  
B

Development Application Issue  
Development Application Issue

24/08/2016  
31/08/2016



Project Name  
Project Number  
Date  
Scale

SGCH Cartwright  
11363  
1/09/2016  
1:200@A3

Drawing Name  
Drawing Number  
Revision

View 01  
DA0503  
B





Entry Gate view from Hoxton Park Road



Perspective View from Hoxton Park Road Looking West



DKO Architecture (NSW) Pty Ltd  
C19/38-48 Macarthur Street  
Ultimo, NSW 2007  
ABN: 81956706590

T +61 3 8346 4500  
info@DKO.com.au  
www.DKO.com.au

© DKO Architecture (NSW) Pty Ltd  
Except as allowed under copyright act, no part of this  
drawing may be reproduced or otherwise dealt with  
without written permission of DKO Architecture.

A  
B

Development Application Issue  
Development Application Issue

24/08/2016  
31/08/2016




Project Name  
Project Number  
Date  
Scale

SGCH Cartwright  
11363  
1/09/2016  
1:200@A3

Drawing Name  
Drawing Number  
Revision

View 02  
DA0504  
B



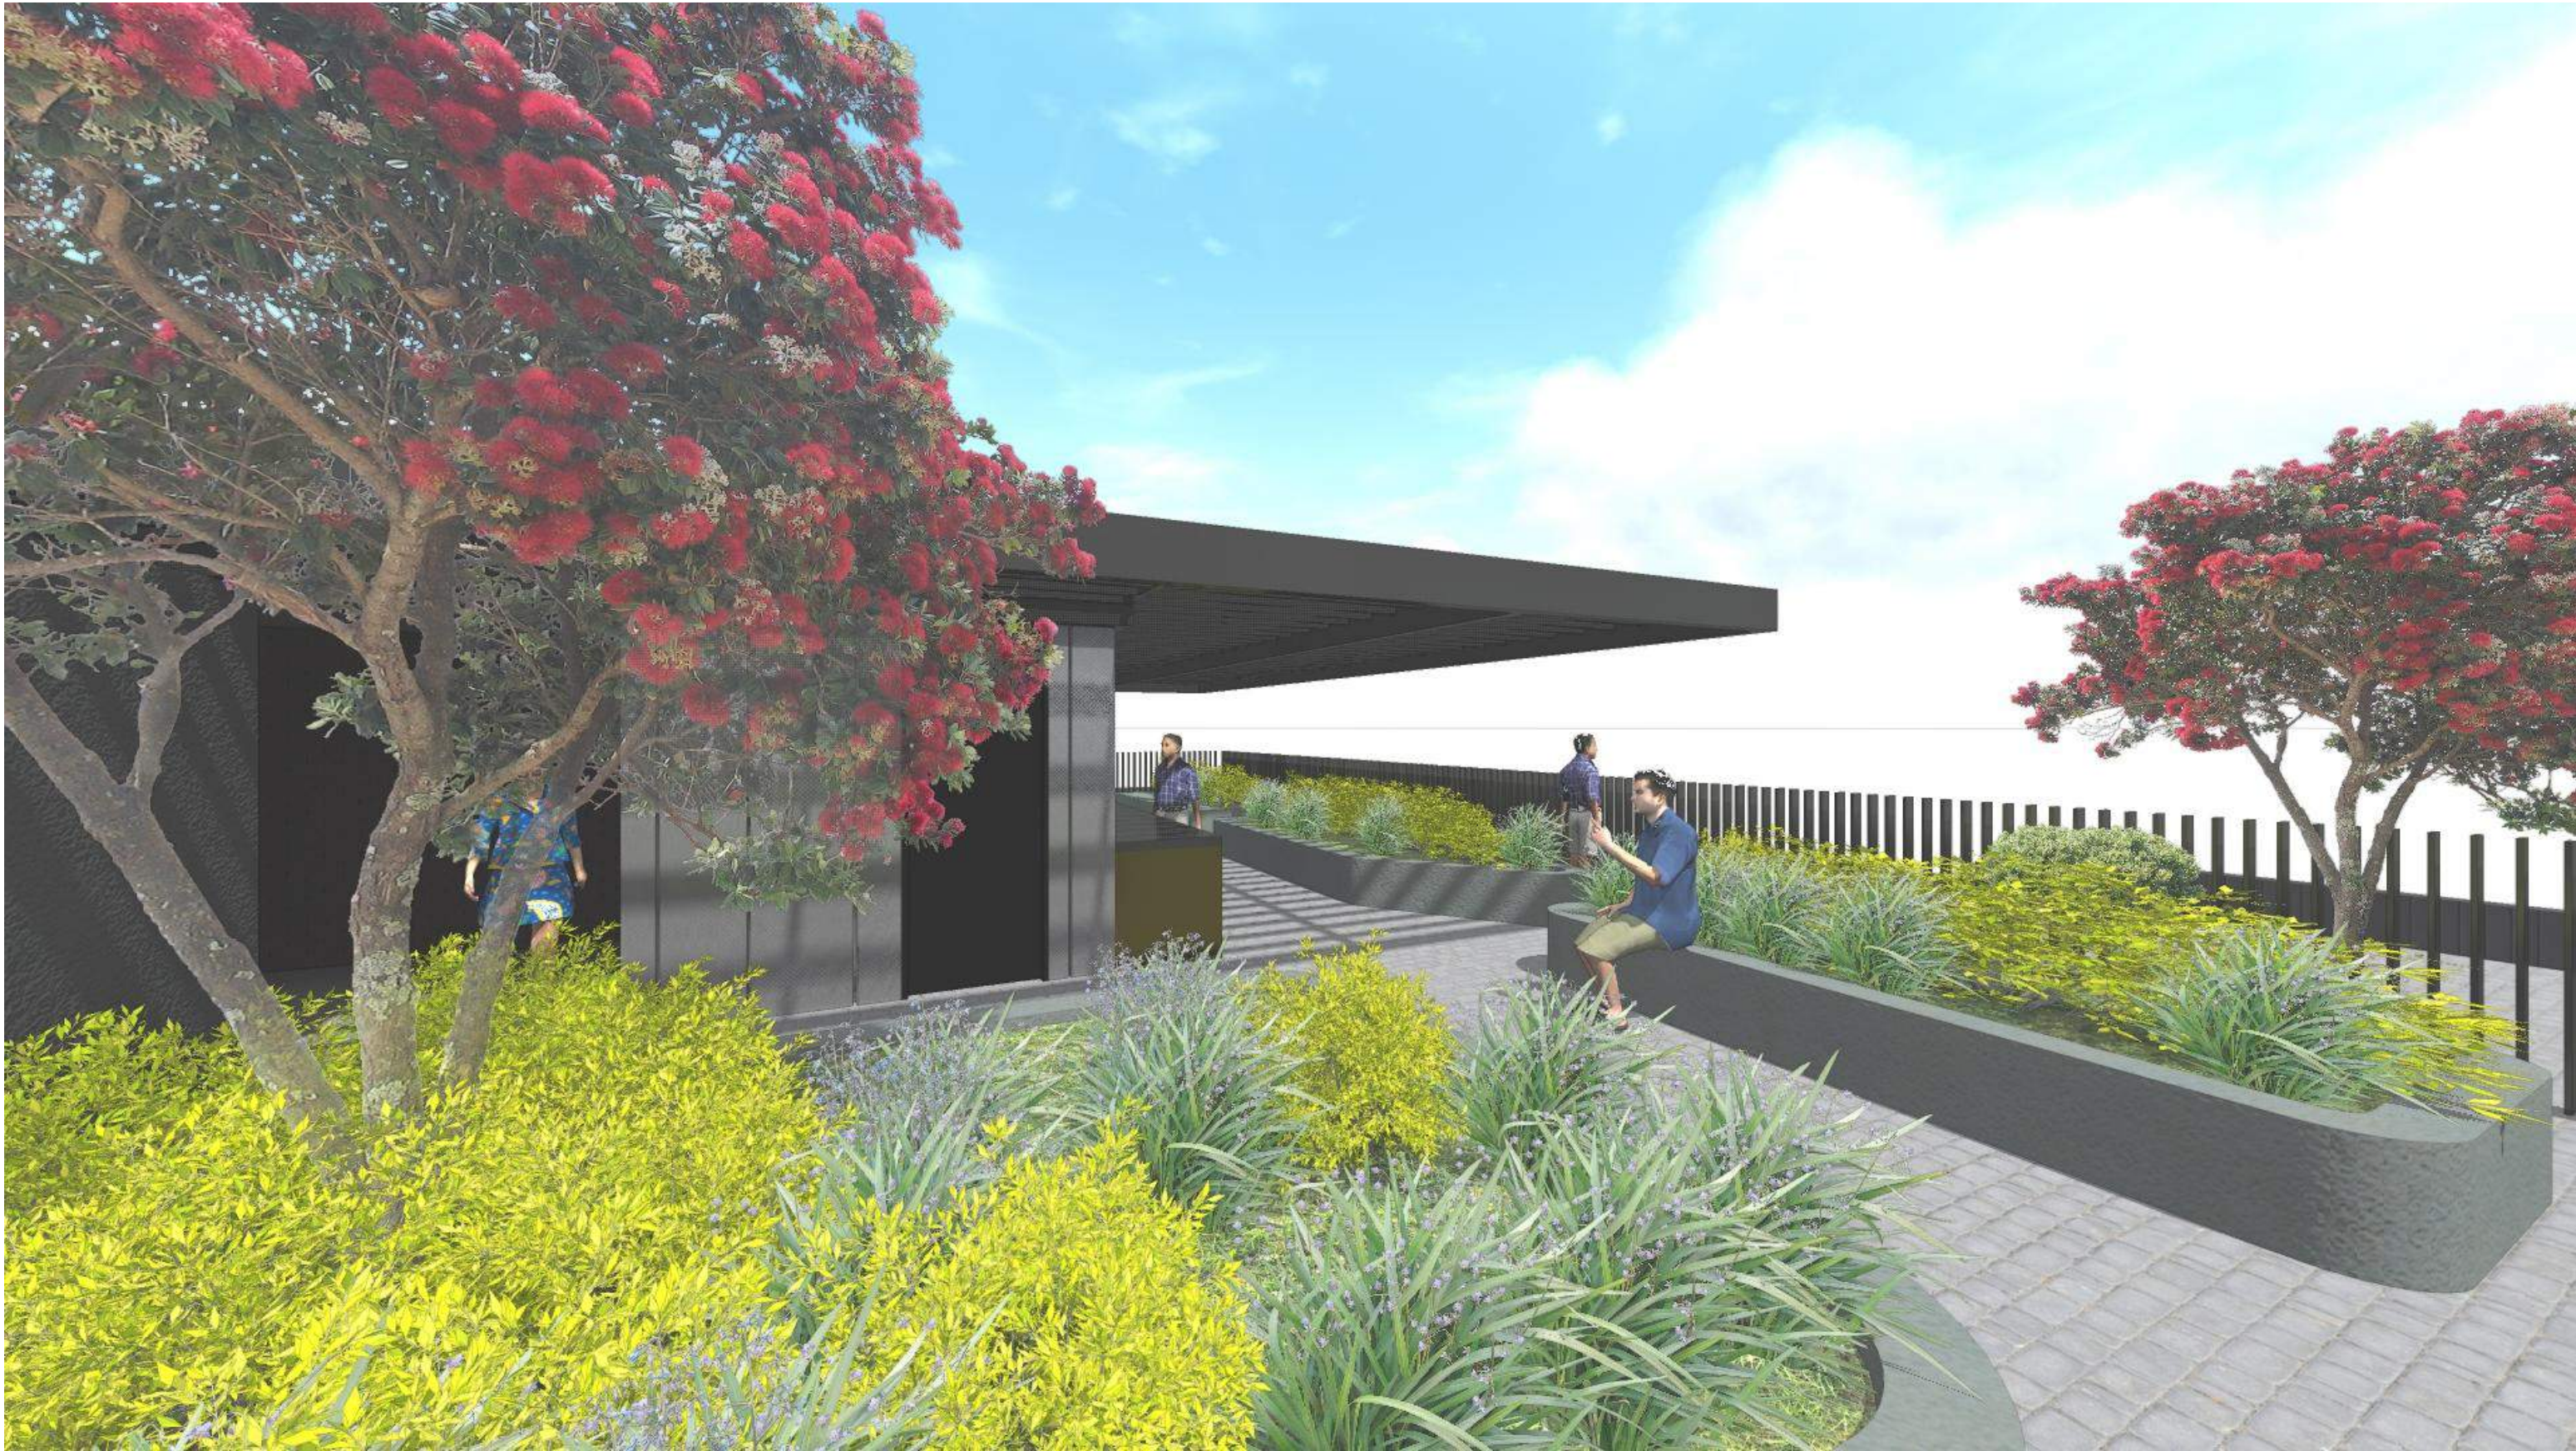

Perspective View from Roof top Garden looking North



DKO Architecture (NSW) Pty Ltd  
C19/38-48 Macarthur Street  
Ultimo, NSW 2007  
ABN: 81956706590

T +61 3 8346 4500  
info@DKO.com.au  
www.DKO.com.au

© DKO Architecture (NSW) Pty Ltd  
Except as allowed under copyright act, no part of this  
drawing may be reproduced or otherwise dealt with  
without written permission of DKO Architecture.

A  
B

Development Application Issue  
Development Application Issue

24/08/2016  
31/08/2016



Project Name  
Project Number  
Date  
Scale

SGCH Cartwright  
11363  
1/09/2016  
1:200@A3

Drawing Name  
Drawing Number  
Revision

View 03  
**DA0505**  
B