

SCALE 1:200
0 1 2 5 10M


FOR DA
PURPOSES ONLY
NOT FOR
CONSTRUCTION

DA

A3
Drawing Original Size

Issue	Date	Description
DA	26/10/2015	
A		

© COPYRIGHT
DO NOT SCALE DWGS. USE
DIMENSIONS ONLY. REFER
ANY DISCREPANCIES TO
ARCHITECT PRIOR TO
CONSTRUCTION.
THESE DRAWINGS ARE
SUBJECT TO COPYRIGHT.

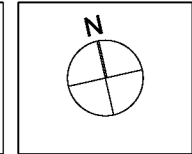

ACCESS:
BUILDING INNOVATIONS
AUSTRALIA
MARDIROS
450278007
QUANTITY SURVEY:
MMDCC
MICHAEL DAKHOUL
9633 6233

TRAFFIC:
PARKING & TRAFFIC
CONSULTANTS
STEVE WELLMAN
8920 0800
BASIS:
SUSTAINABLE THERMAL
SOLUTIONS
BRUCE CARR
0405 140 090

ACOUSTIC:
ACOUSTIC CONSULTING
DAN DANG
8005 5560
GEOTECHNICAL:
GEO-ENVIRONMENTAL
ENGINEERING
STEPHEN MCCORMACK
1300 197 036

HYDRAULIC:
SGC
SAM HADDAD
2 9502 4388
LANDSCAPING:
LANDSCAPE ARCHITECTS
MICHAEL SHU
9567 9833

BCA:
BUILDING INNOVATIONS
AUSTRALIA
MARDIROS
450278007


PLANNING:
BUILDING INNOVATIONS
AUSTRALIA
MARDIROS
450278007

ARCHITECT:

GHAZI AL ALI
ARCHITECT
Pty Ltd
T. +612 8086 1644 | E. office@ghazia.com
ACN: 67197131548
UNIT 2H,
9-13 REDMYRE RD, STRATHFIELD, NSW 2135

PROJECT:
46-50 HOXTON PARK ROAD
CLIENT:
Hoxton Park PL
SCALE:
1:200
DATE:
26/10/2015
DAD FILE NUMBER:
DRAWN BY:
RM
CHECKED 1:
JU
CHECKED 2:
GA
APPROVED:

DRAWING NAME		PROJECT NUMBER	ISSUE
DEMOLITION PLAN		68.15	
DRAWING NUMBER		DA	A1101
			A

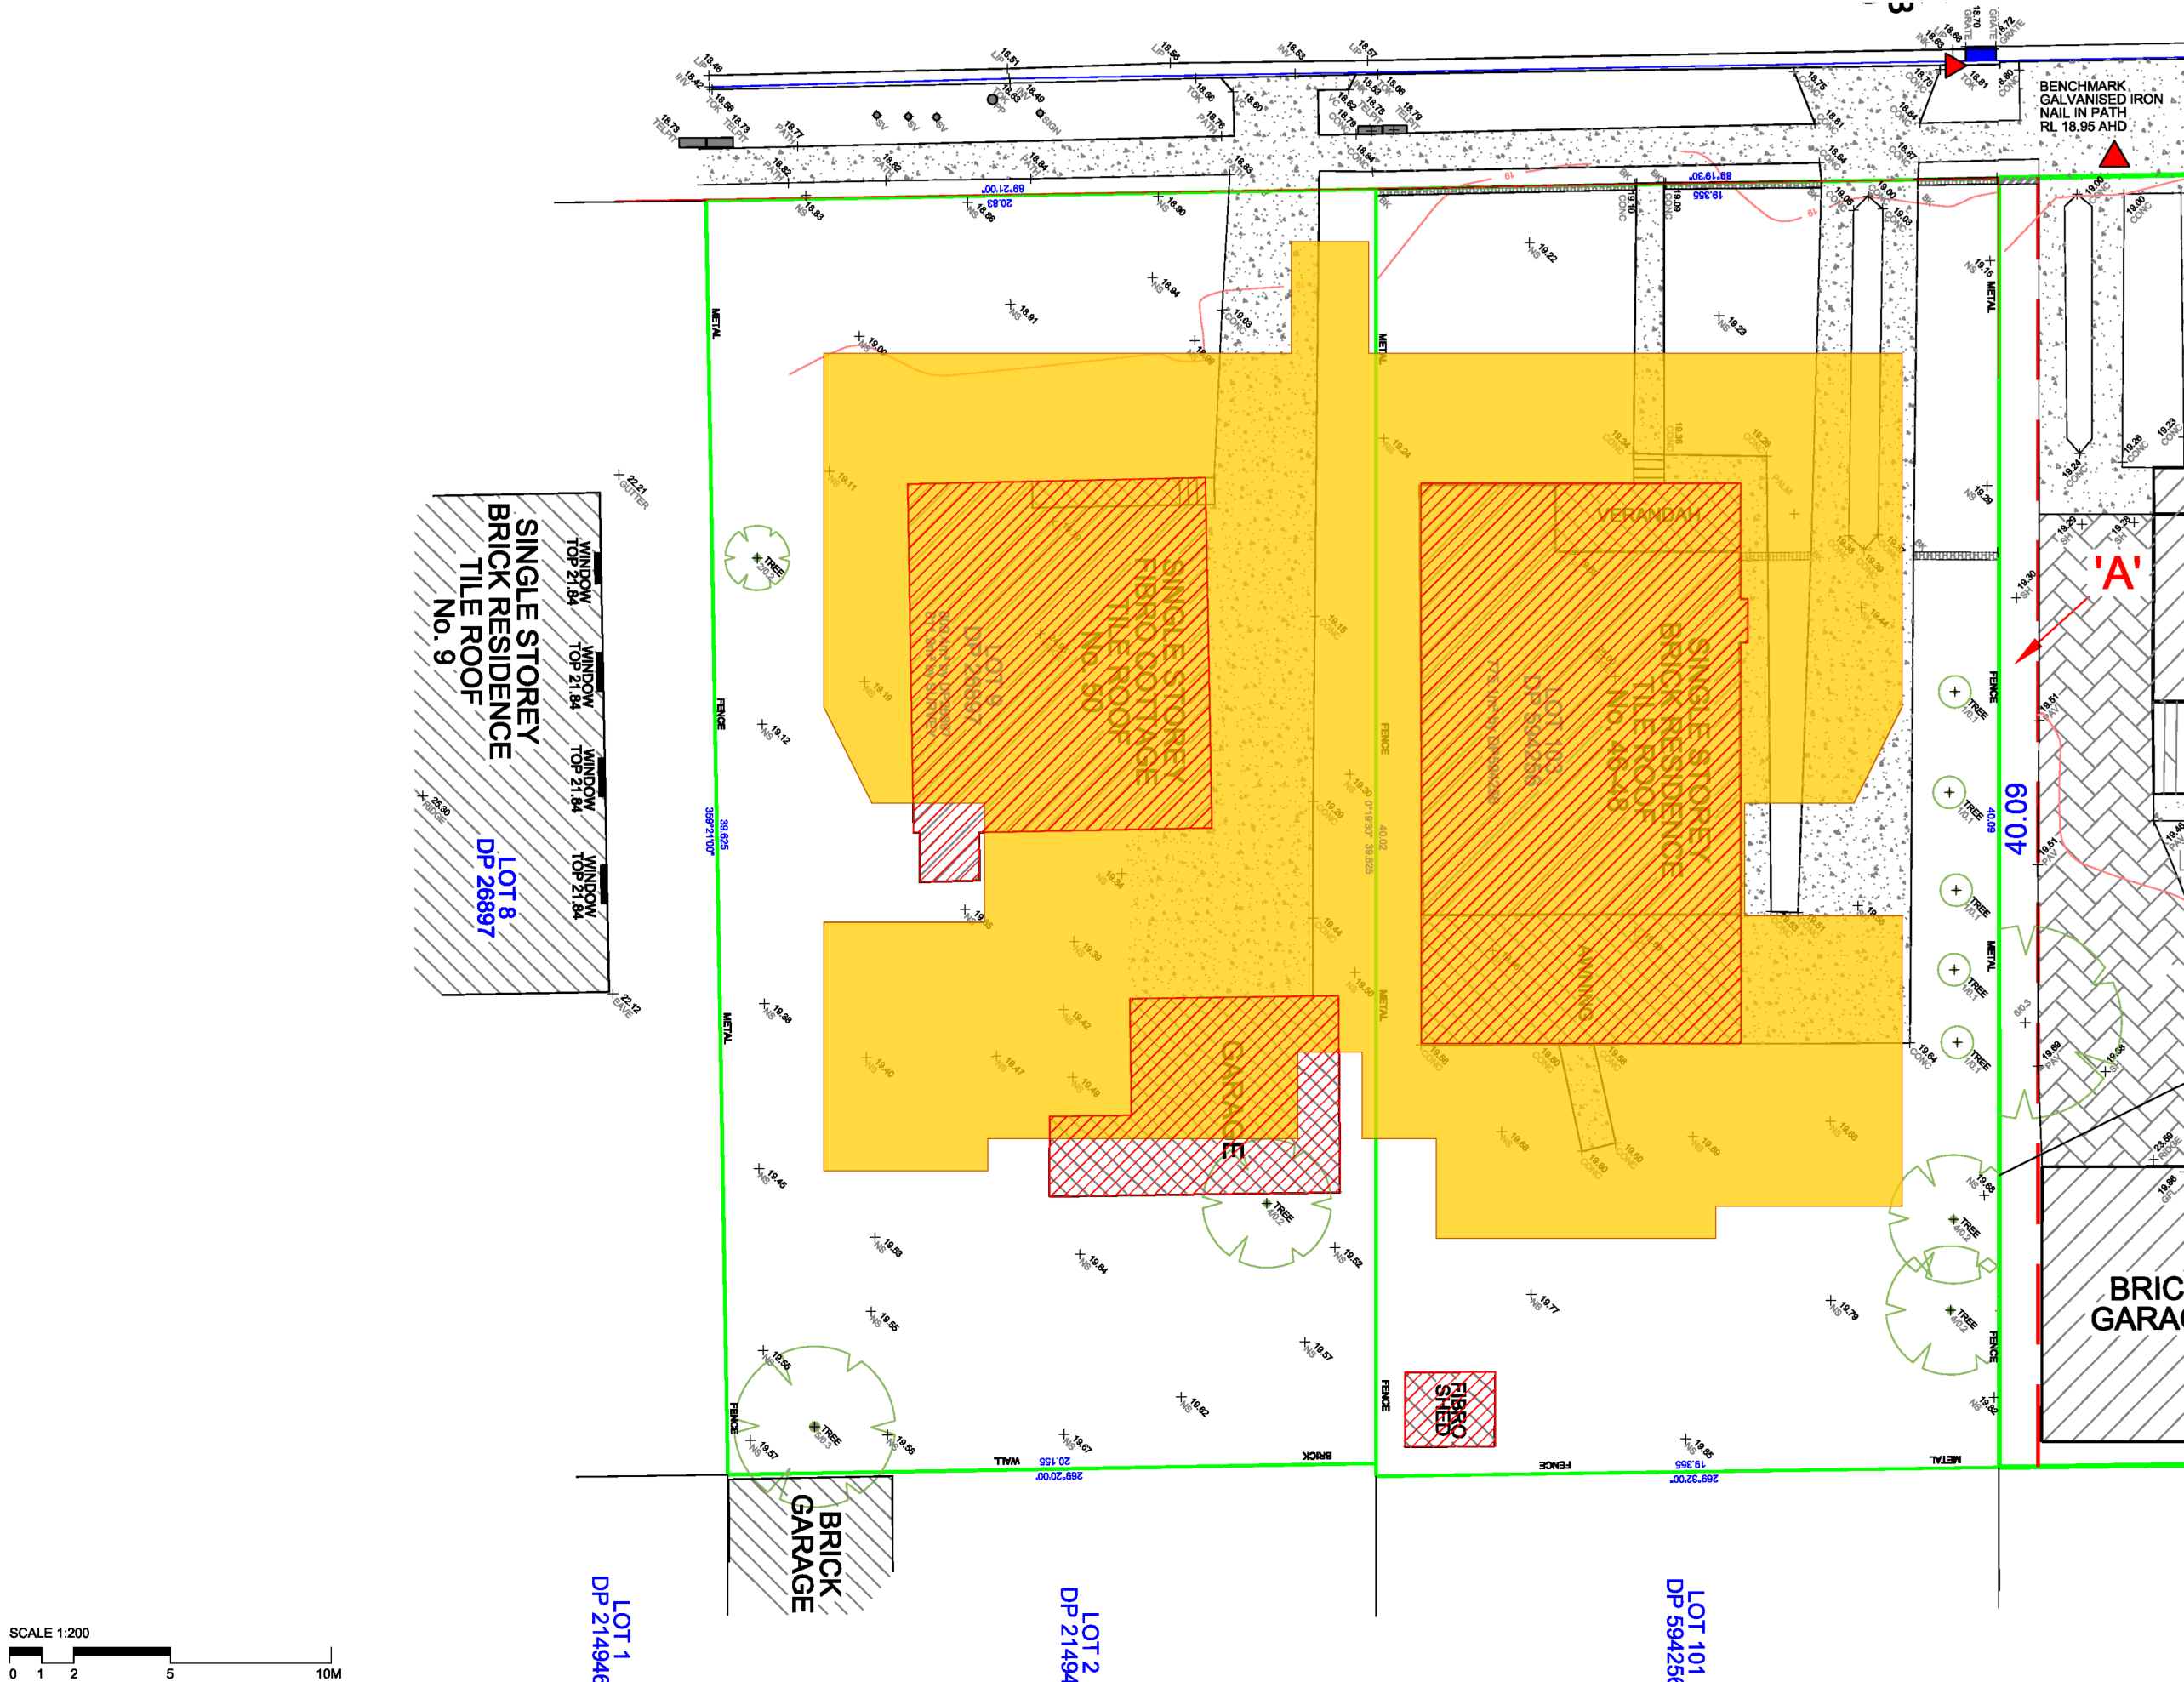

LEGEND

 TO BE DEMOLISHED

 PROPOSED DEVELOPMENT