



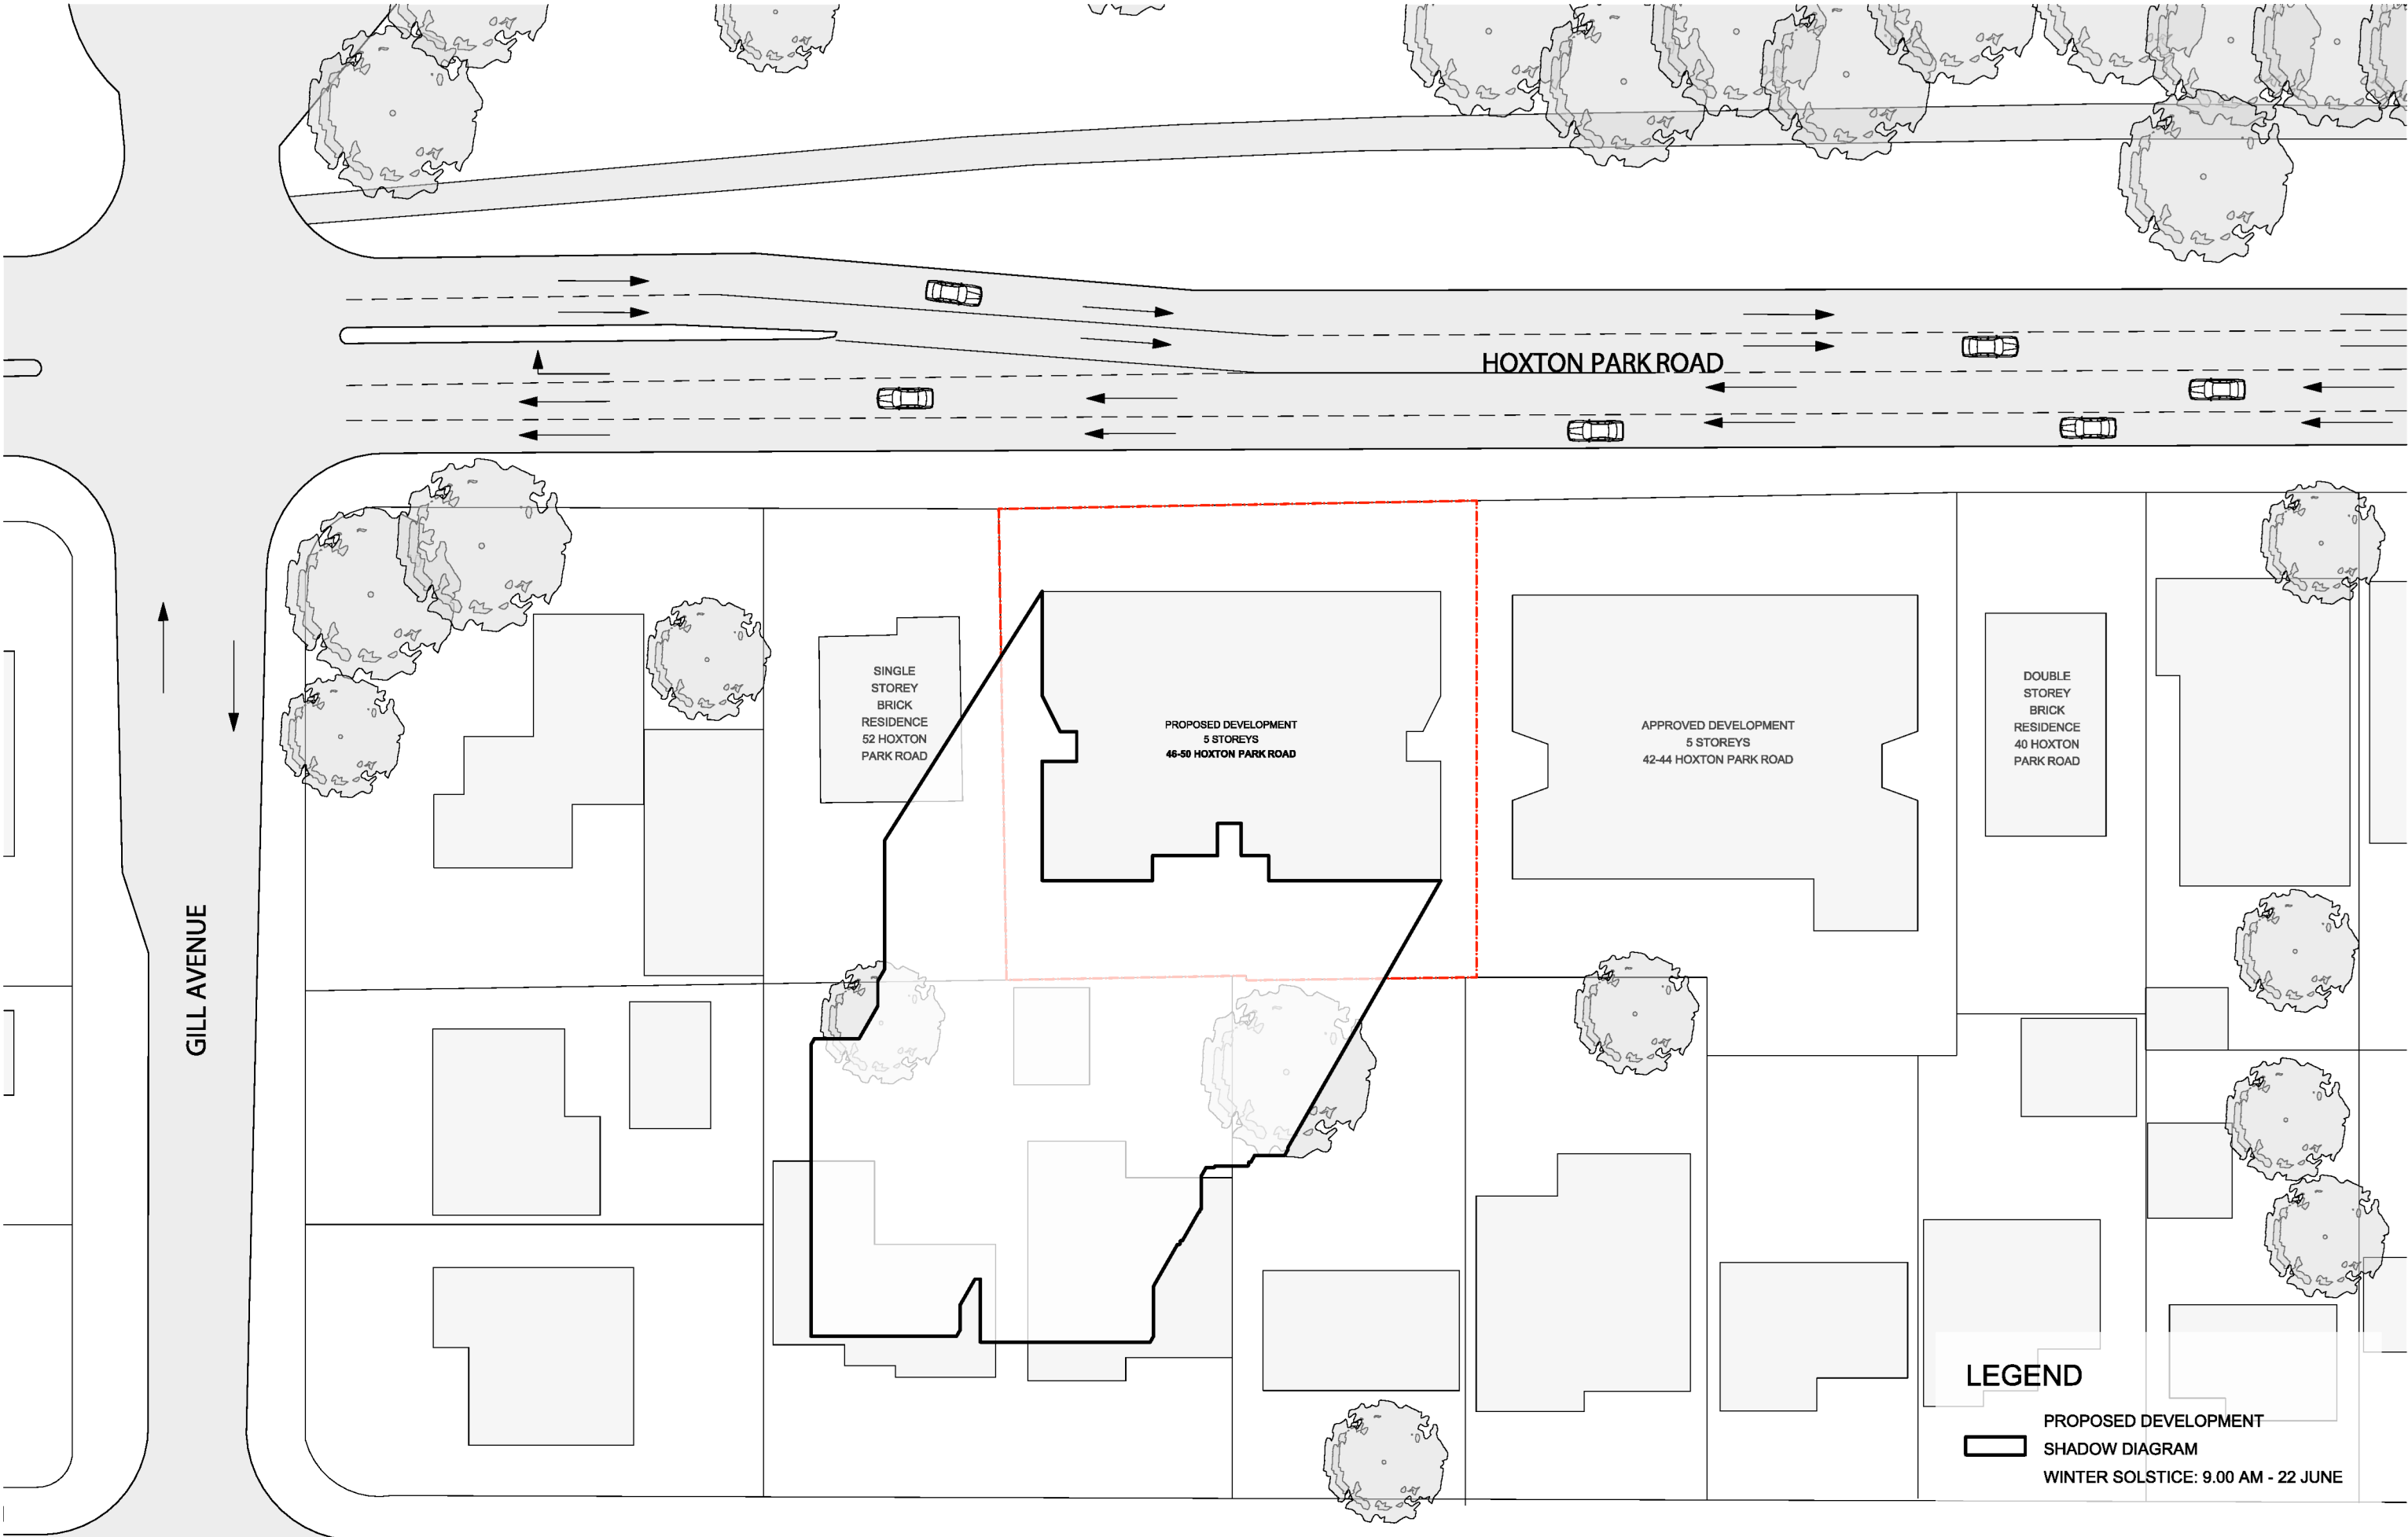

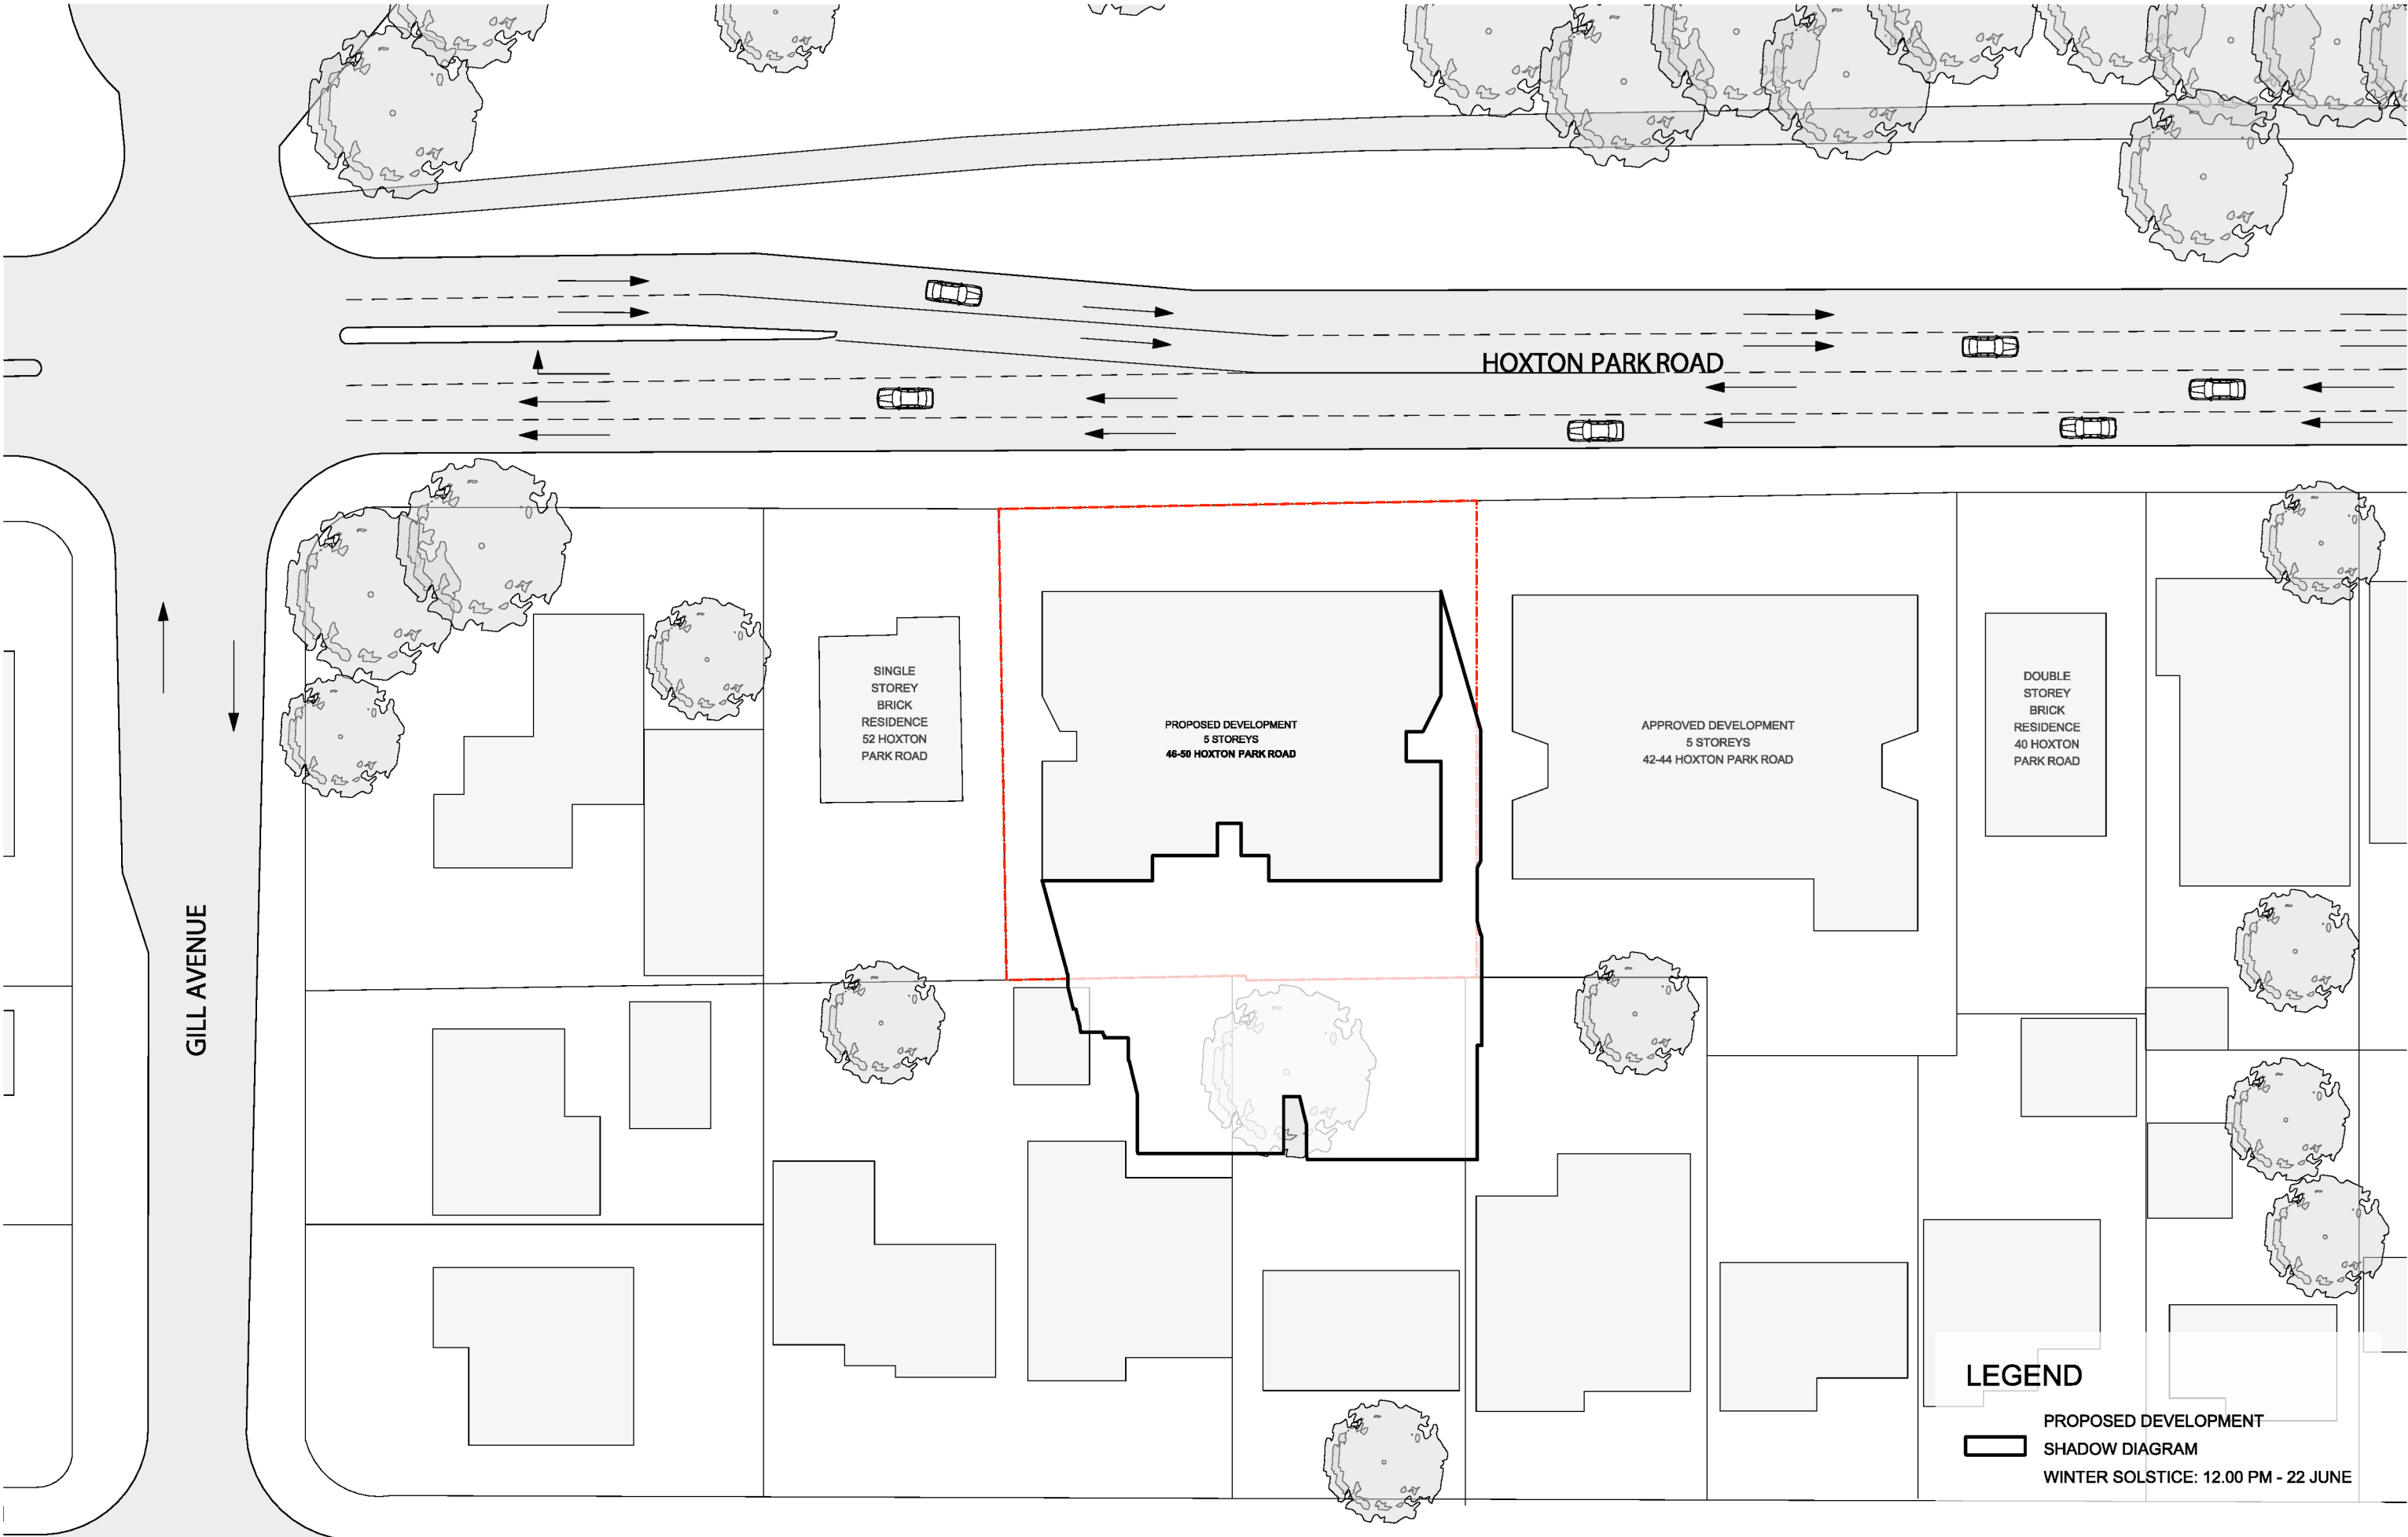

LEGEND

PROPOSED DEVELOPMENT

SHADOW DIAGRAM

WINTER SOLSTICE: 12.00 PM - 22 JUNE

FOR DA PURPOSES ONLY
NOT FOR CONSTRUCTION

DA

Drawing Original Size

A3

Issue	Date	Description
A	28/10/2015	DA

© COPYRIGHT

DO NOT SCALE DWGS. USE DIMENSIONS ONLY. REFER ANY DISCREPANCIES TO ARCHITECT PRIOR TO CONSTRUCTION.

THESE DRAWINGS ARE SUBJECT TO COPYRIGHT.

ACCESS:
BUILDING INNOVATIONS AUSTRALIA
MARDIROS
450278007

QUANTITY SURVEY:
MMDCC
MICHAEL DAKHOU
9633 9233

TRAFFIC:
PARKING & TRAFFIC CONSULTANTS
STEVE WELLMAN
8920 0800

BASIX:
SUSTAINABLE THERMAL SOLUTIONS
BRUCE CARR
0408 140 090

ACOUSTIC:
ACOUSTIC CONSULTING
DAN DANG
8005 5560

GEOTECHNICAL:
GEO-ENVIRONMENTAL ENGINEERING
STEPHEN MCCORMACK
1300 197 038

HYDRAULIC:
SQC
SAM HADDAD
2 9502 4388

LANDSCAPING:
LANDSCAPE ARCHITECTS
MICHAEL SHU
9567 9833

BCA:
BUILDING INNOVATIONS AUSTRALIA
MARDIROS
450278007

PLANNING:
WILLANA
STUART HARDING
9399 8500

ARCHITECT:

GHAZI AL ALI ARCHITECT PTY LTD
T. +612 8086 1644 | E. office@ghazia.com
ACN: 67187131548
UNIT 2H,
9-13 REDMYRE RD, STRATHFIELD, NSW 2135

PROJECT:
46-50 HOXTON PARK ROAD

CLIENT:
Hoxten Park PL

SCALE: 1:500	DATE: 28/10/2015	DA FILE NUMBER:
DRAWN BY: RM	CHECKED 1: JU	CHECKED 2: GA
APPROVED:		


DRAWING NAME:
**SHADOW DIAGRAM
12.00 PM - 22 JUNE
WINTER SOLSTICE**

DRAWING NUMBER:
DA

PROJECT NUMBER:
A1301

ISSUE:
A

68.15

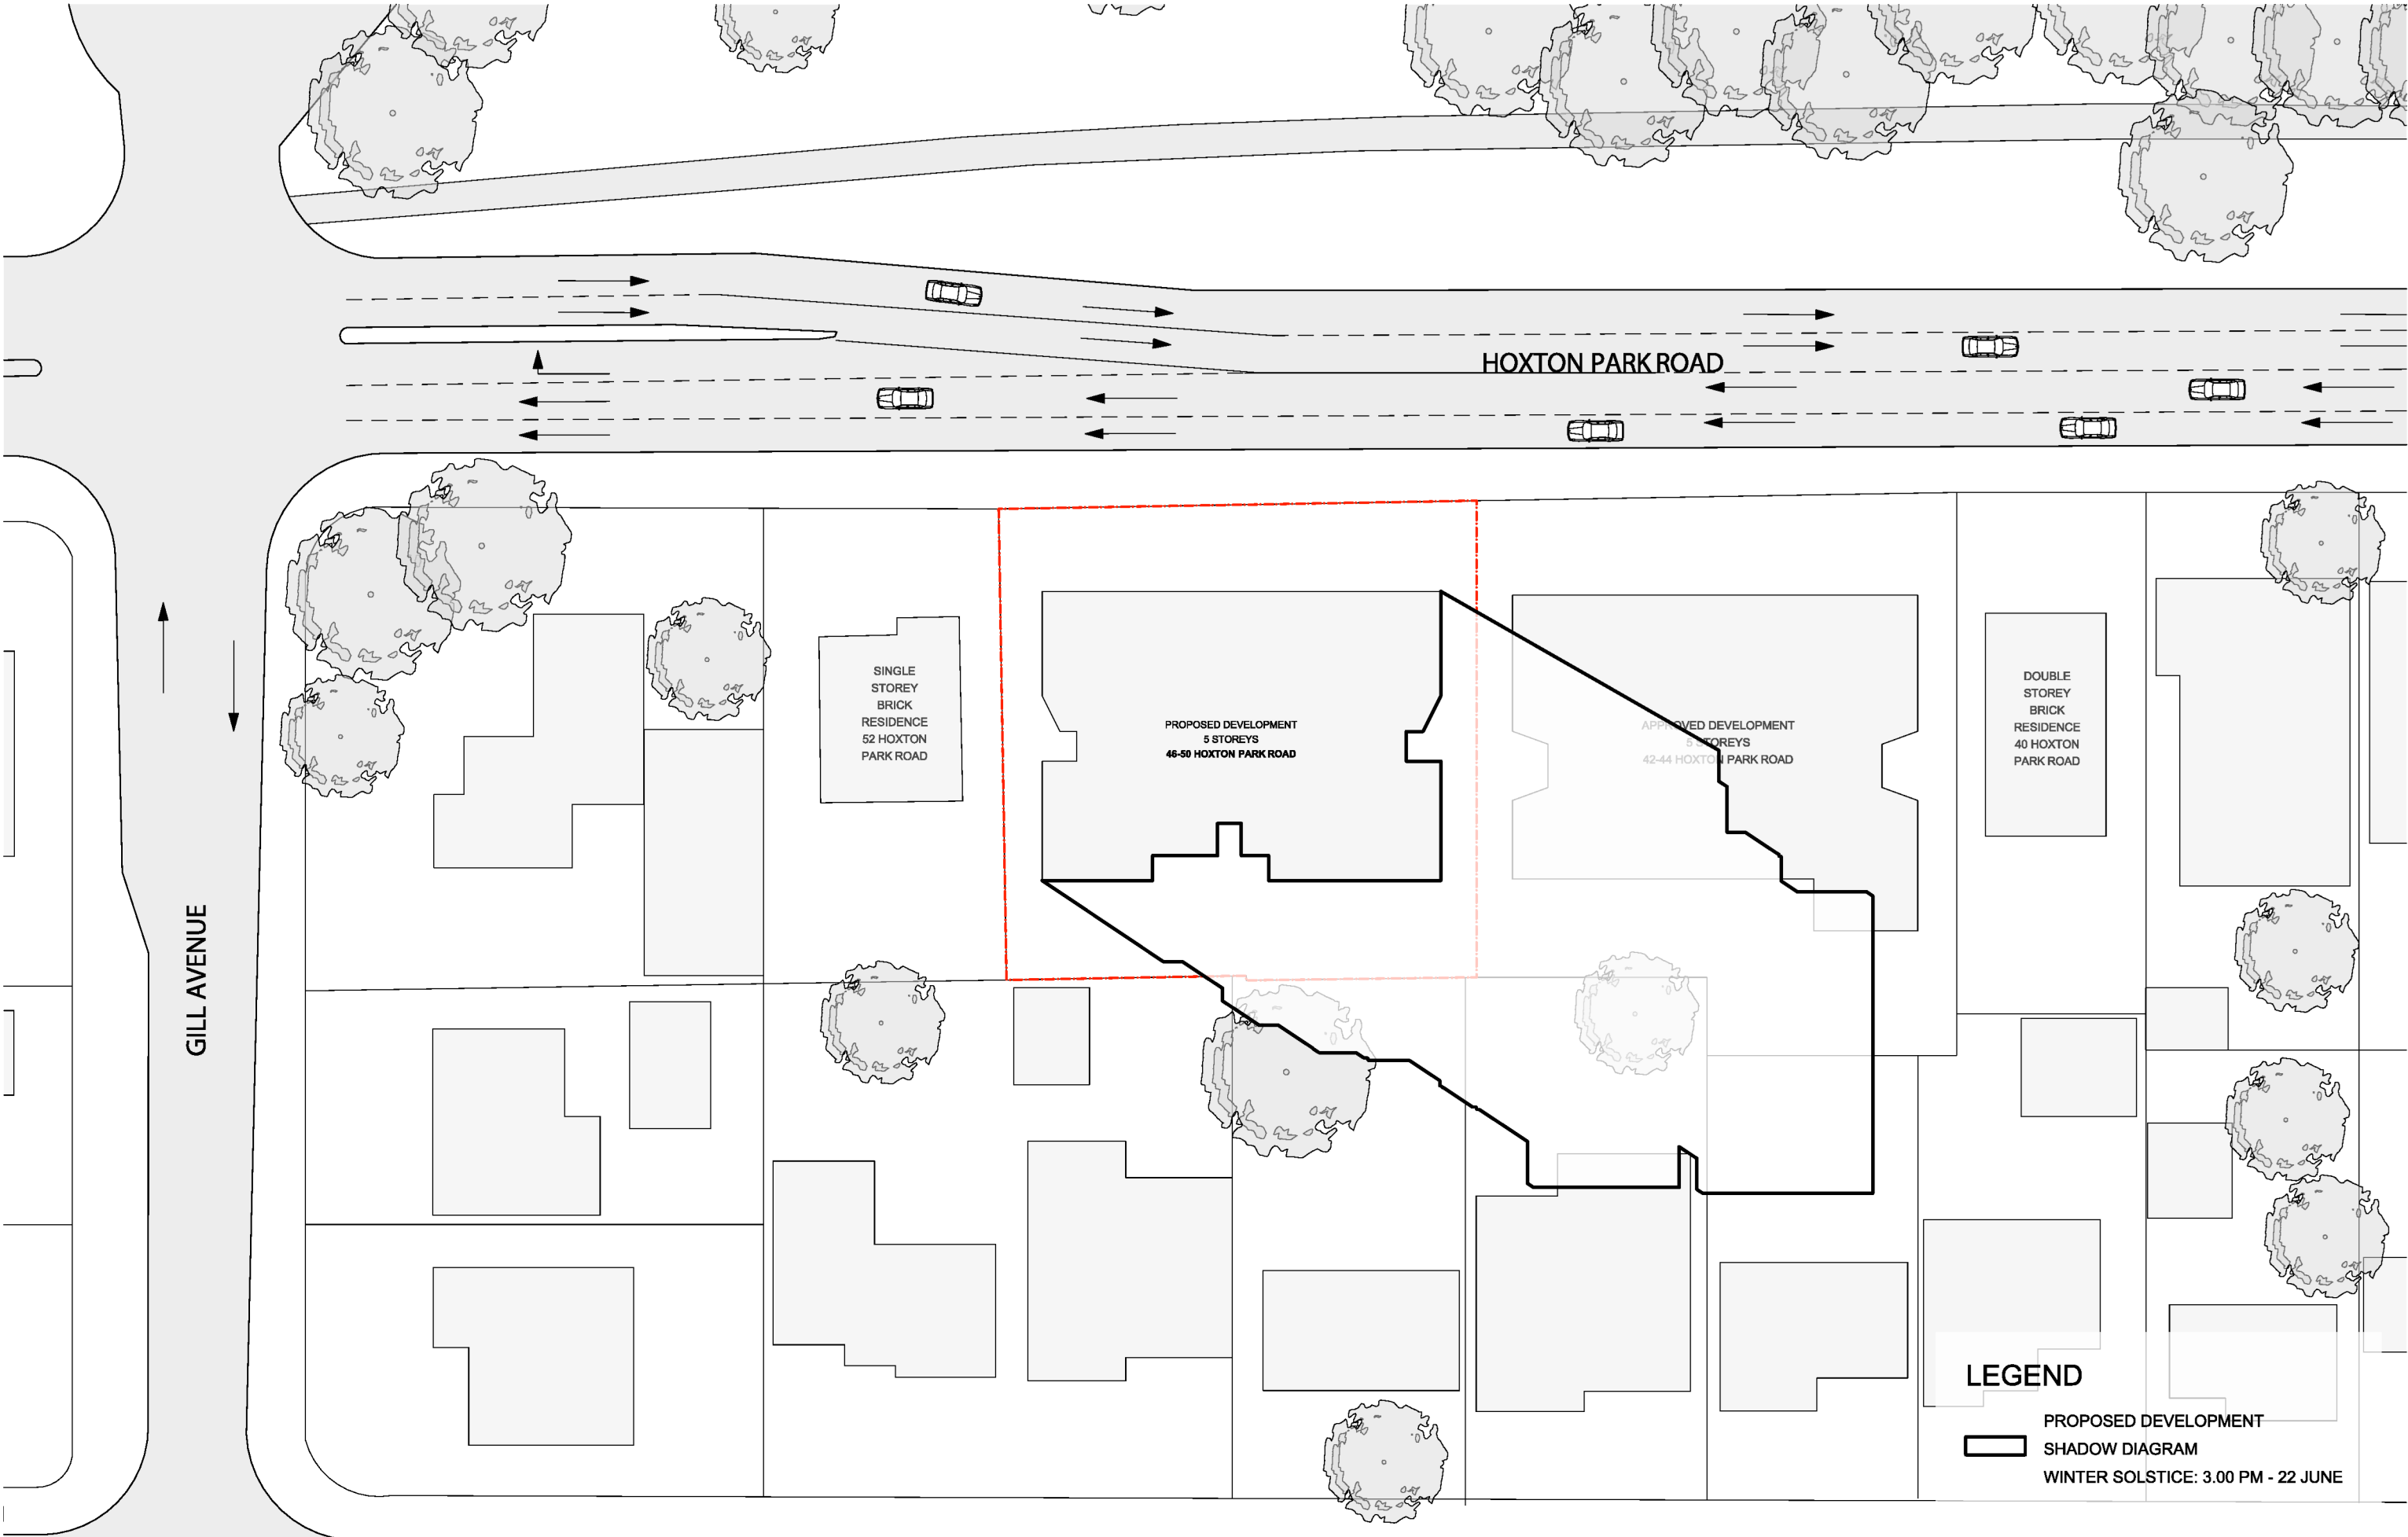

FOR DA PURPOSES ONLY
NOT FOR CONSTRUCTION

DA

Drawing Original Size

A3

Issue	Date	Description
A	26/10/2015	DA

© COPYRIGHT
DO NOT SCALE DWGS. USE DIMENSIONS ONLY. REFER ANY DISCREPANCIES TO ARCHITECT PRIOR TO CONSTRUCTION.
THESE DRAWINGS ARE SUBJECT TO COPYRIGHT.

ACCESS:
BUILDING INNOVATIONS AUSTRALIA
MARDIROS
450278007

QUANTITY SURVEY:
MMDCC
MICHAEL DAKHOUL
9633 9223

TRAFFIC:
PARKING & TRAFFIC CONSULTANTS
STEVE WELLMAN
8920 0800

BASIX:
SUSTAINABLE THERMAL SOLUTIONS
BRUCE CARR
0408 140 090

ACOUSTIC:
ACOUSTIC CONSULTING
DAN DANG
8005 5560

GEOTECHNICAL:
GEO-ENVIRONMENTAL ENGINEERING
STEPHEN MCCORMACK
1300 197 038

HYDRAULIC:
SGC
SAM HADDAD
2 9502 4388

LANDSCAPING:
LANDSCAPE ARCHITECTS
MICHAEL SHU
9567 9833

BCA:
BUILDING INNOVATIONS AUSTRALIA
MARDIROS
450278007

PLANNING:
WILLANA
STUART HARDING
9399 8500

ARCHITECT:

GHAZI AL ALI ARCHITECT PTY LTD
T. +612 8086 1644 | E. office@ghazia.com
ACN: 67187131548
UNIT 2H,
9-13 REDMYRE RD, STRATHFIELD, NSW 2135

PROJECT:
46-50 HOXTON PARK ROAD

CLIENT:
Hoxten Park PL

SCALE: 1:500	DATE: 26/10/2015	DA FILE NUMBER:
DRAWN BY: RM	CHECKED 1: JU	CHECKED 2: GA
APPROVED:		

DRAWING NAME
SHADOW DIAGRAM
3.00 PM - 22 JUNE
WINTER SOLSTICE

DRAWING NUMBER
DA

PROJECT NUMBER
A1302

ISSUE
A

68.15