


MEMORIAL AVENUE

BENCHMARK
TOP OF KERB
RL 15.98 AHD

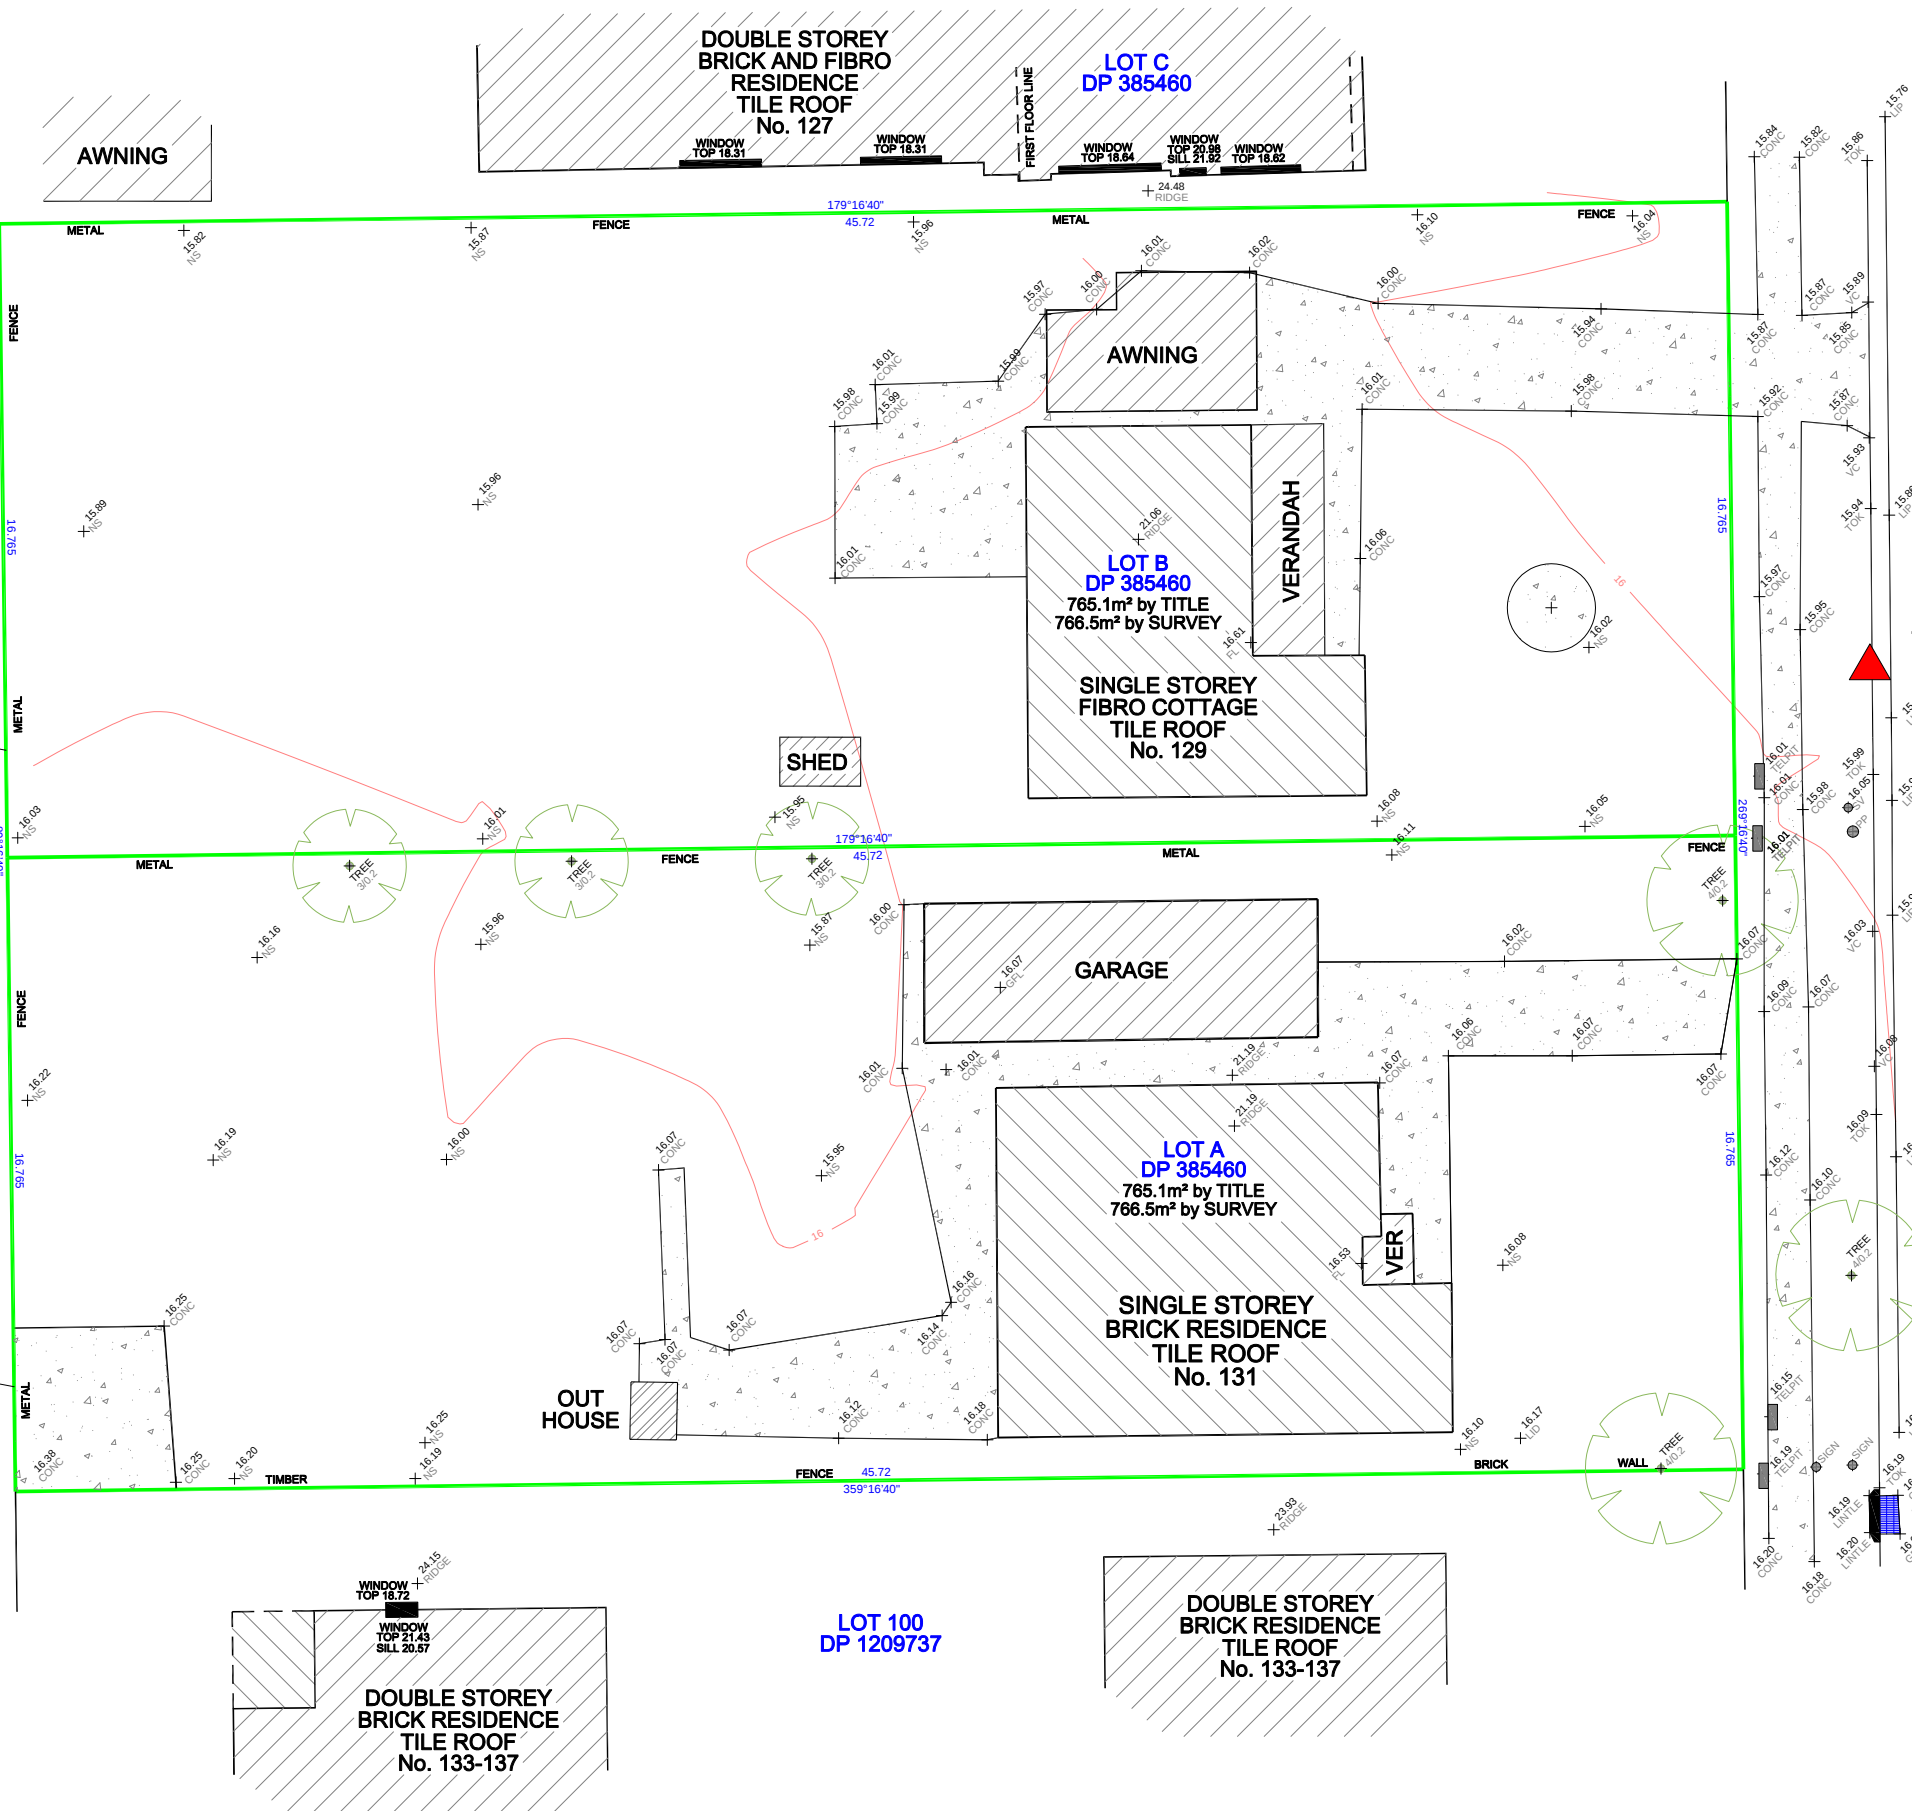

Notes:
* This plan has been prepared from a combination of field survey and existing records, for the purpose of updating the drawing records of the land and should not be used for any other purpose.
* The title boundaries shown hereon have been determined by plan dimensions only and have not been verified by field measurement.
* Services shown hereon have been located by field survey only where visible.
* Prior to any demolition, excavation or construction on the site, the relevant authority should be contacted for possible location of further underground services and detailed location of all services.
* Contours have been interpolated from spot heights taken and are an approximation only.
* This note is an integral part of this plan.

ORIGIN OF LEVELS IS A.H.D. USING COORDINATES G.P.S. NETWORK



- ALL SURVEYING SERVICES
- LAND SUBDIVISION
- ROAD / DRIVEWAY DESIGN
- DRAINAGE / OSD DESIGN
- DETAIL SURVEYS
- STRATA PLANS
- IDENTIFICATION SURVEYS
- CONSTRUCTION SETOUT
- PROJECT MANAGEMENT

Head Office: Liverpool
57 Pine Road, Casula NSW 2170
Ph: 9822-2477 Fax 9822-2577
Email: sydrs@bigpond.com
Mobile 0418268930, 0431919480

LOCAL COUNCIL AREA: LIVERPOOL		
DETAIL SURVEY OVER LOT A & B IN DP385460		
BEING No. 129-131 MEMORIAL AVENUE LIVERPOOL		
DRAWN: NF	DATE: 25-05-2016	CADREF: 3191MEMORIAL-01-01A
SCALE 1:100	APPROVED: NF	DATUM: A.H.D.

PLAN		AMENDMENT	REFERENCE
A	25-05-2016	INITIAL ISSUE	FC
AMEND	DATE	DESCRIPTION	BY
SHEET 1 OF 1			

PLAN REFERENCE:
3191MEMORIAL