




NORTH EAST ELEVATION

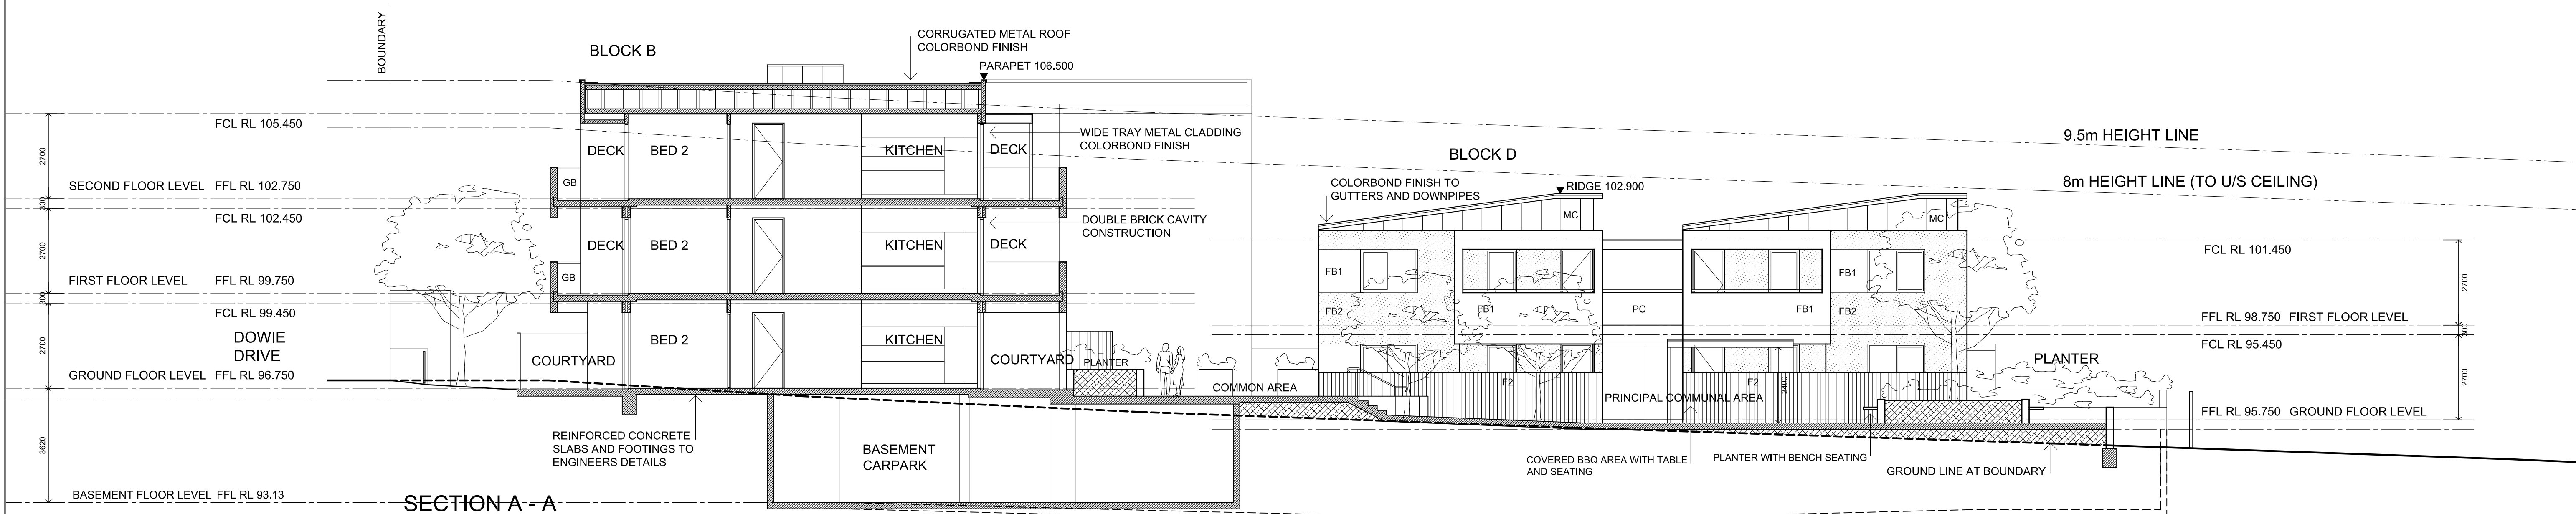


SECTION A - A

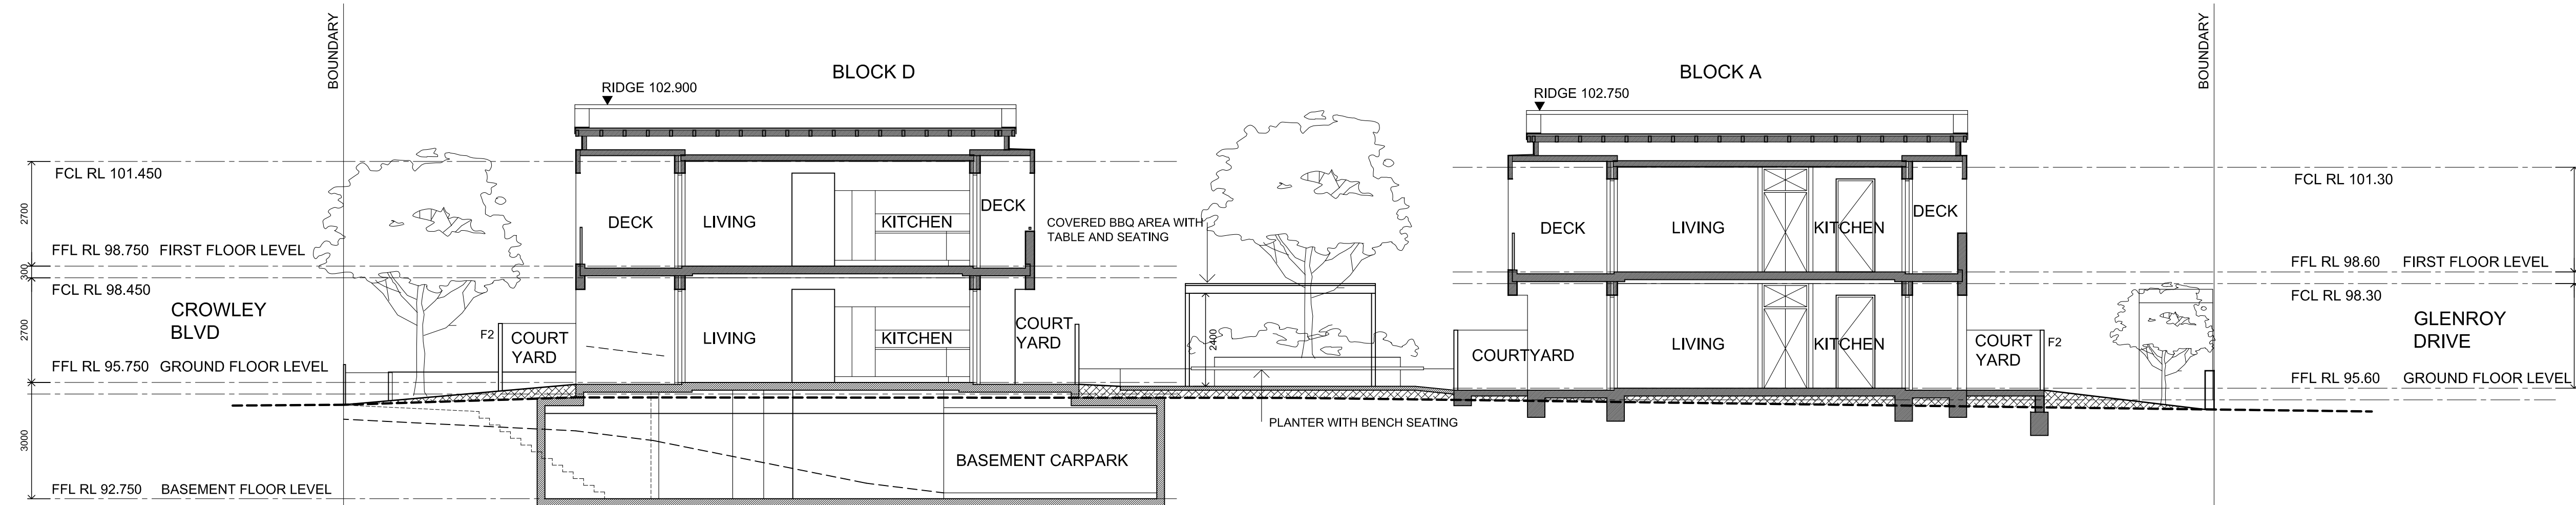

SECTION B - B

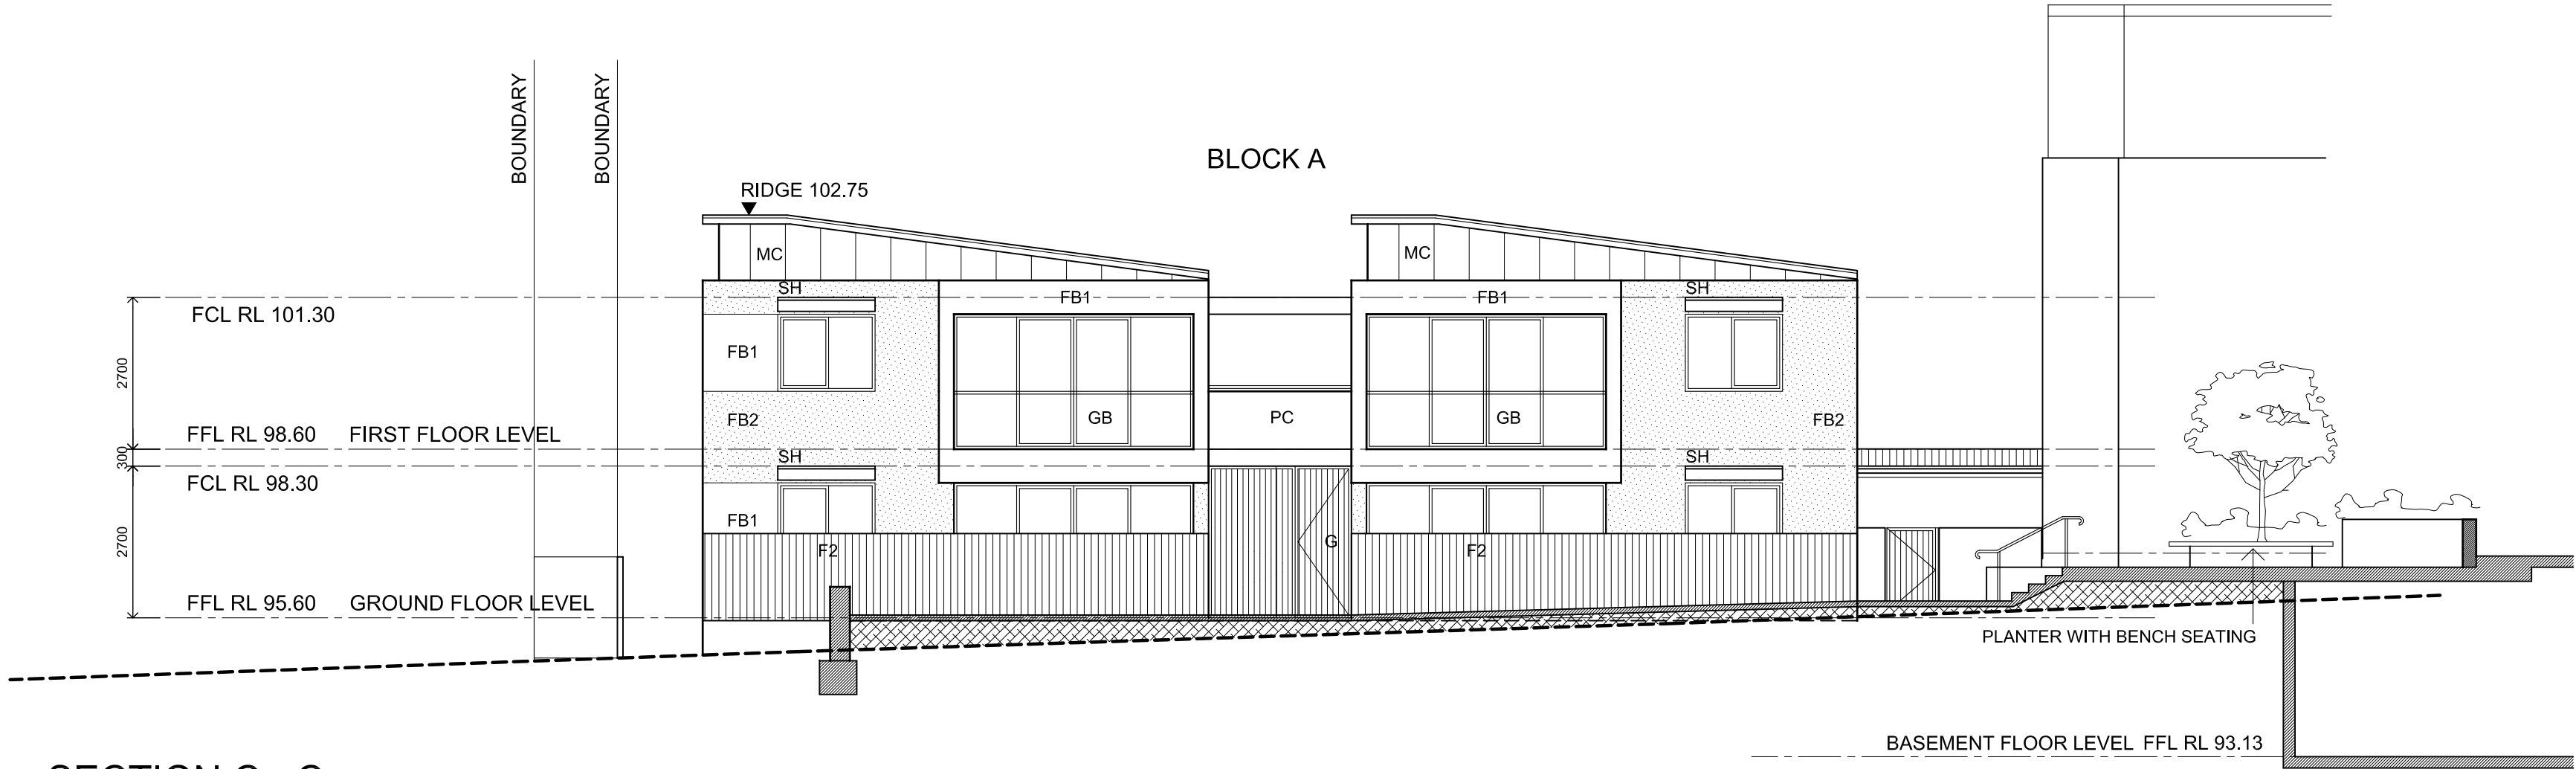

SECTION C - C

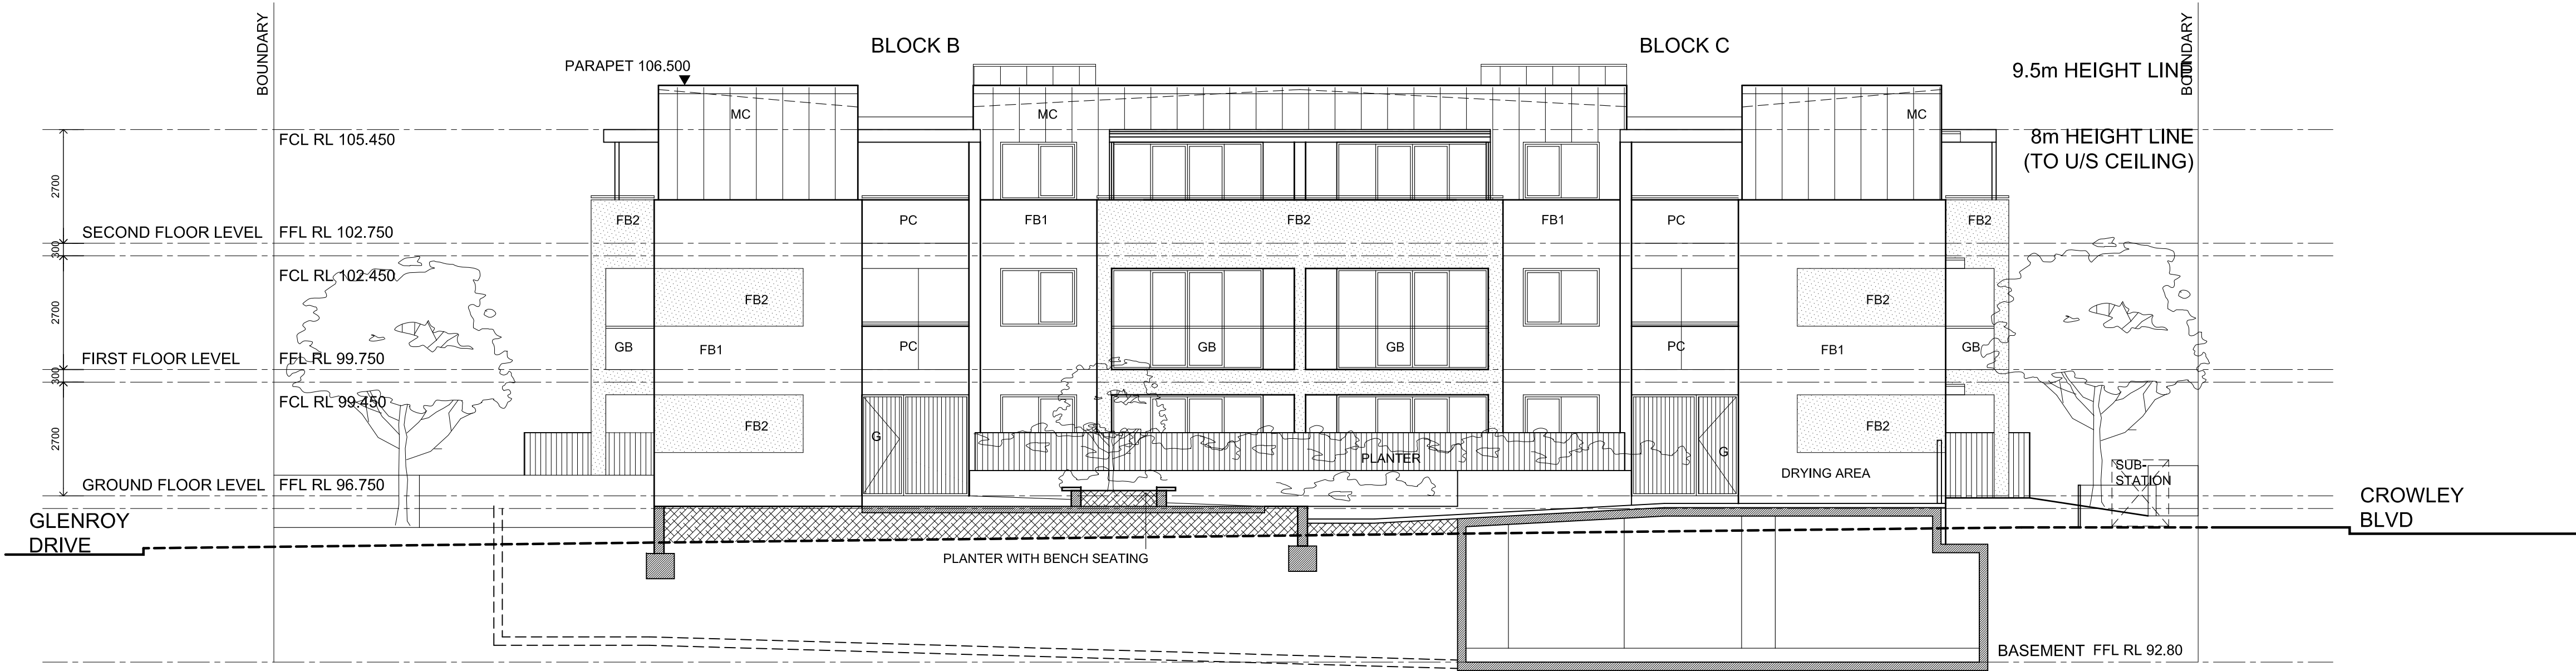

SECTION D - D



LOT 1064 DOWIE DRIVE, CLAYMORE


View from southwest




LOT 1064 DOWIE DRIVE, CLAYMORE

View from northeast


EXTERIOR COLOUR SCHEME
SENIORS LIVING DEVELOPMENT
2 Dowie Drive,
CLAYMORE
Job No: BGQZK

 


"Windspray"
Roofing, Gutters, Downpipes, Metal Cladding,
Painted Concrete

 

"Night Sky"
Sun Window Hood, Aluminium powdercoated
door and window frames

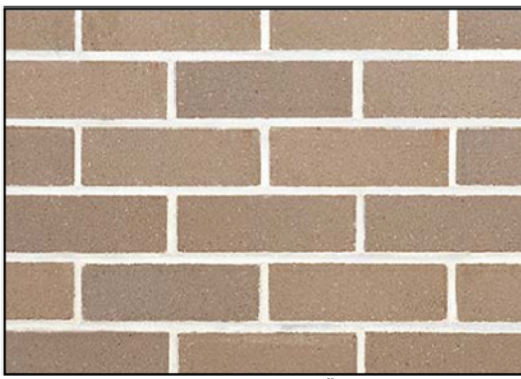

Austral Bowral Bricks "Murray Grey"
Face Brick 1

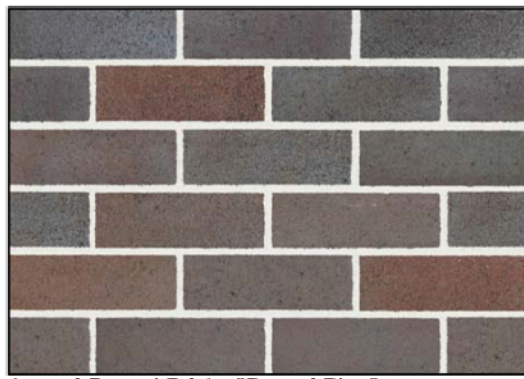

Austral Bowral Bricks "Bowral Blue"
Face Brick 2

