



NOTE


POTENTIAL DEVELOPMENT FOR NEIGHBOURING SITES WITH FSR, HEIGHT LIMIT, SETBACK REFER TO LIVERPOOL COUNCIL DCP.

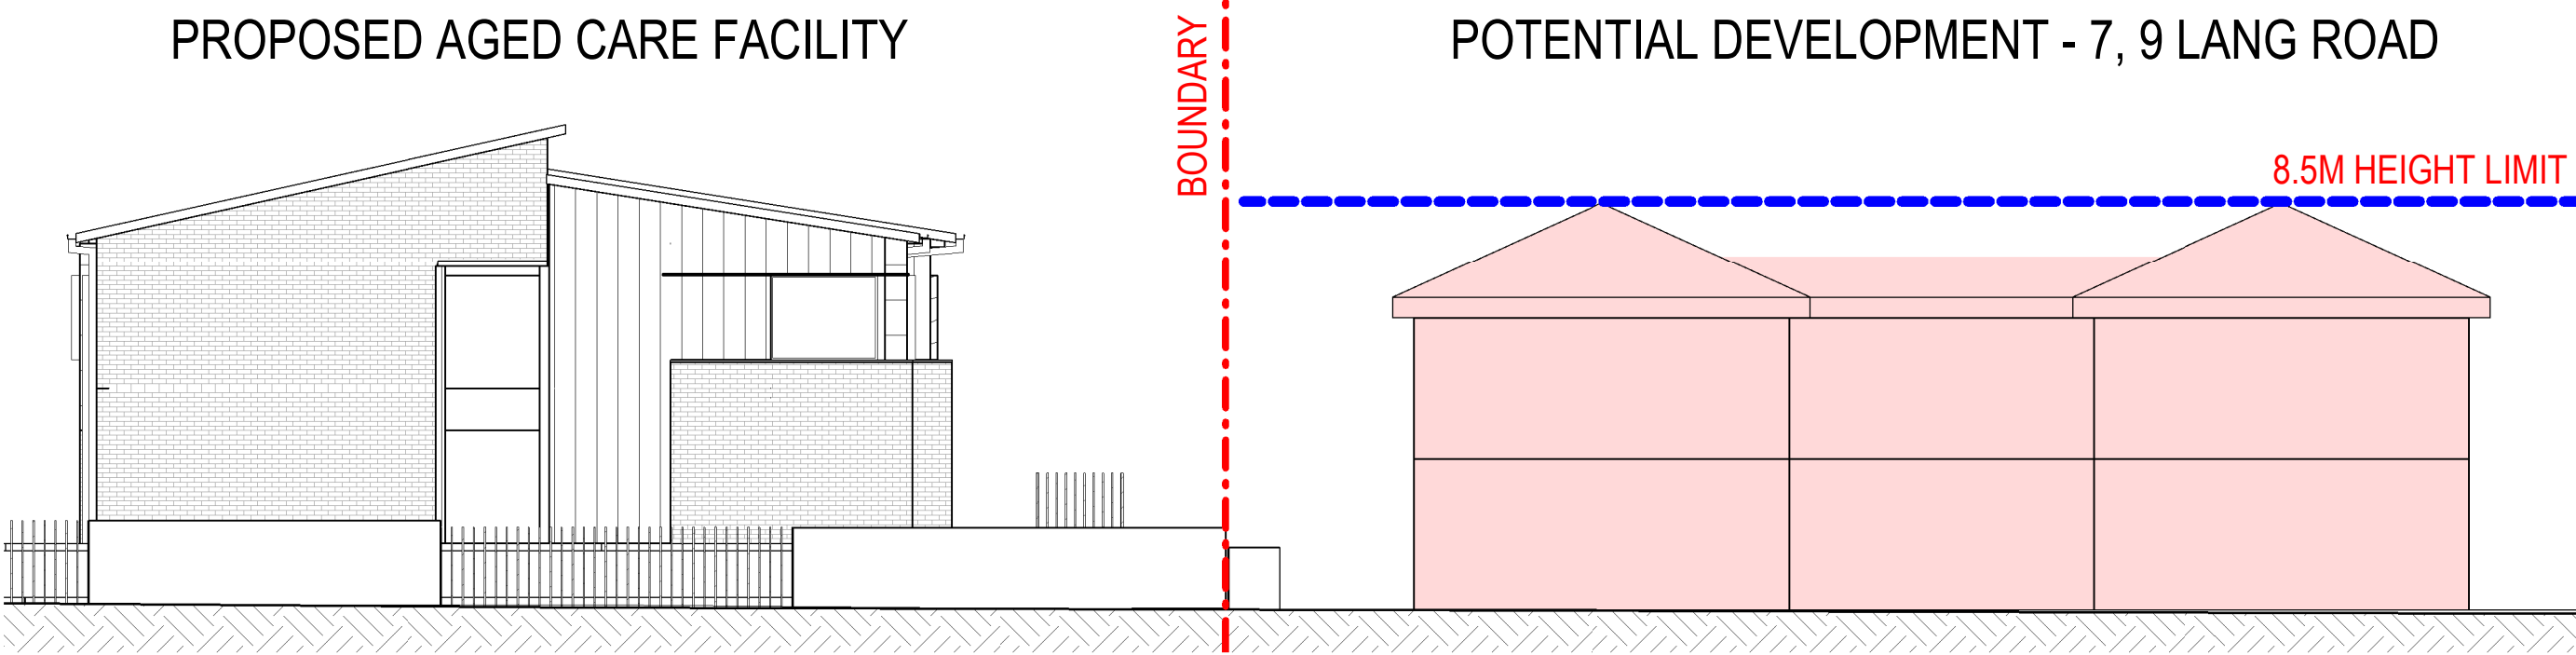


1 POTENTIAL DEVELOPMENT - 9 LANG ROAD ELEVATION
1:150

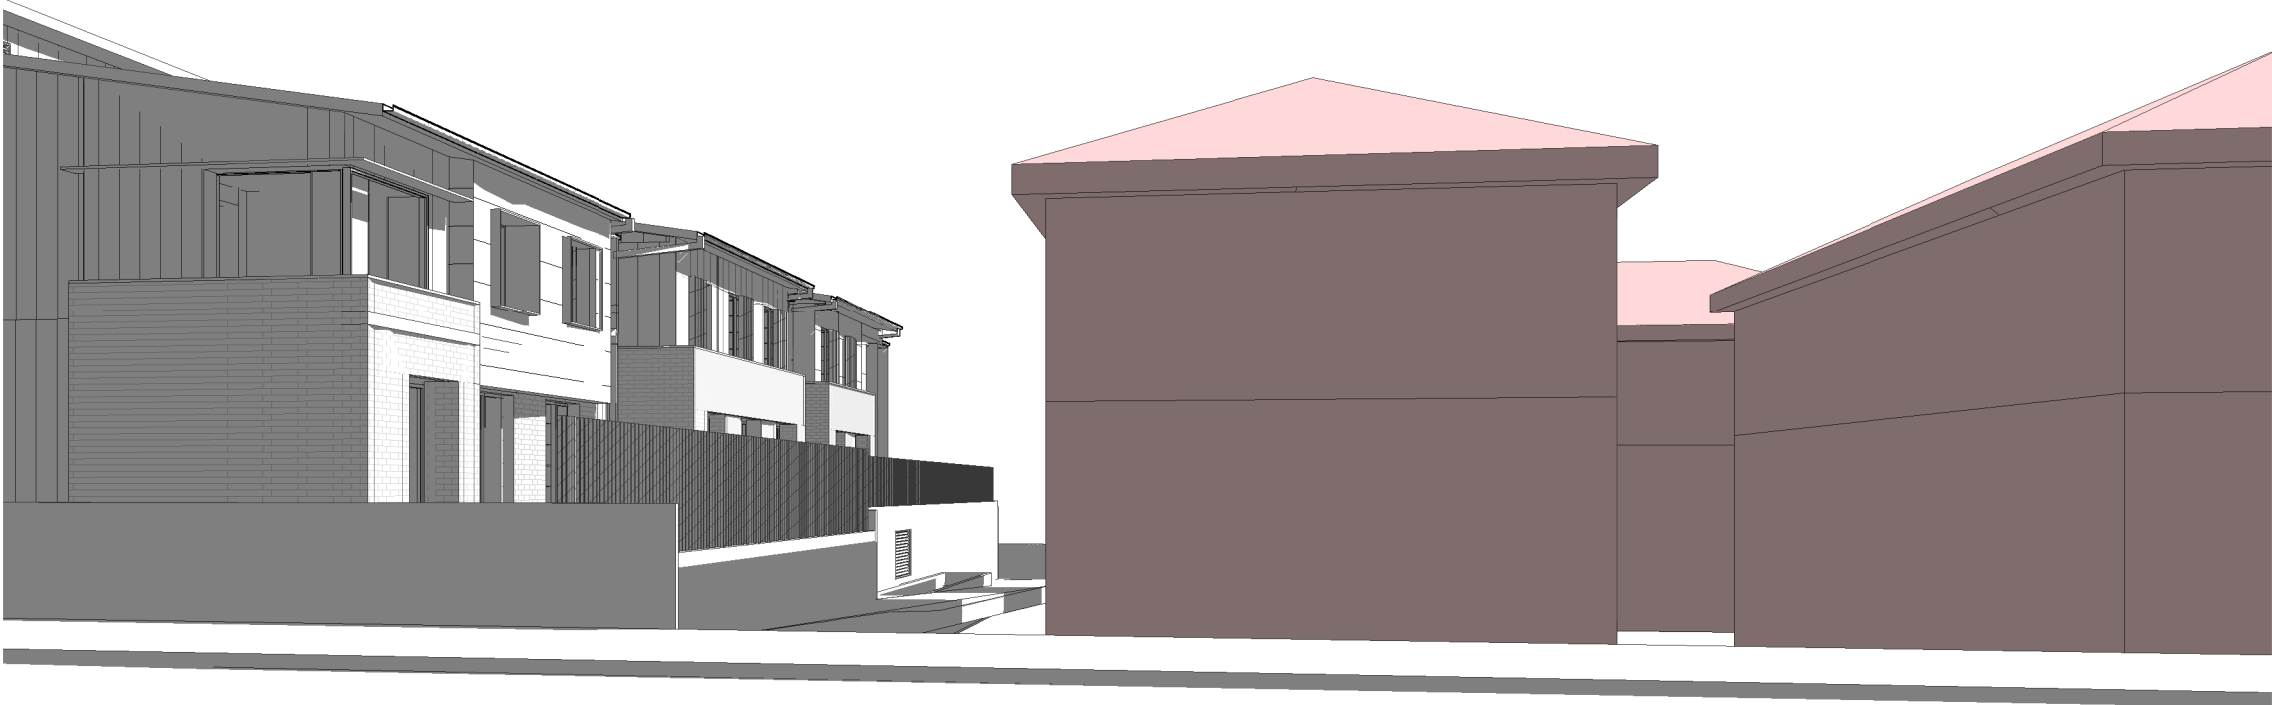

2 POTENTIAL DEVELOPMENT - 9 LANG ROAD

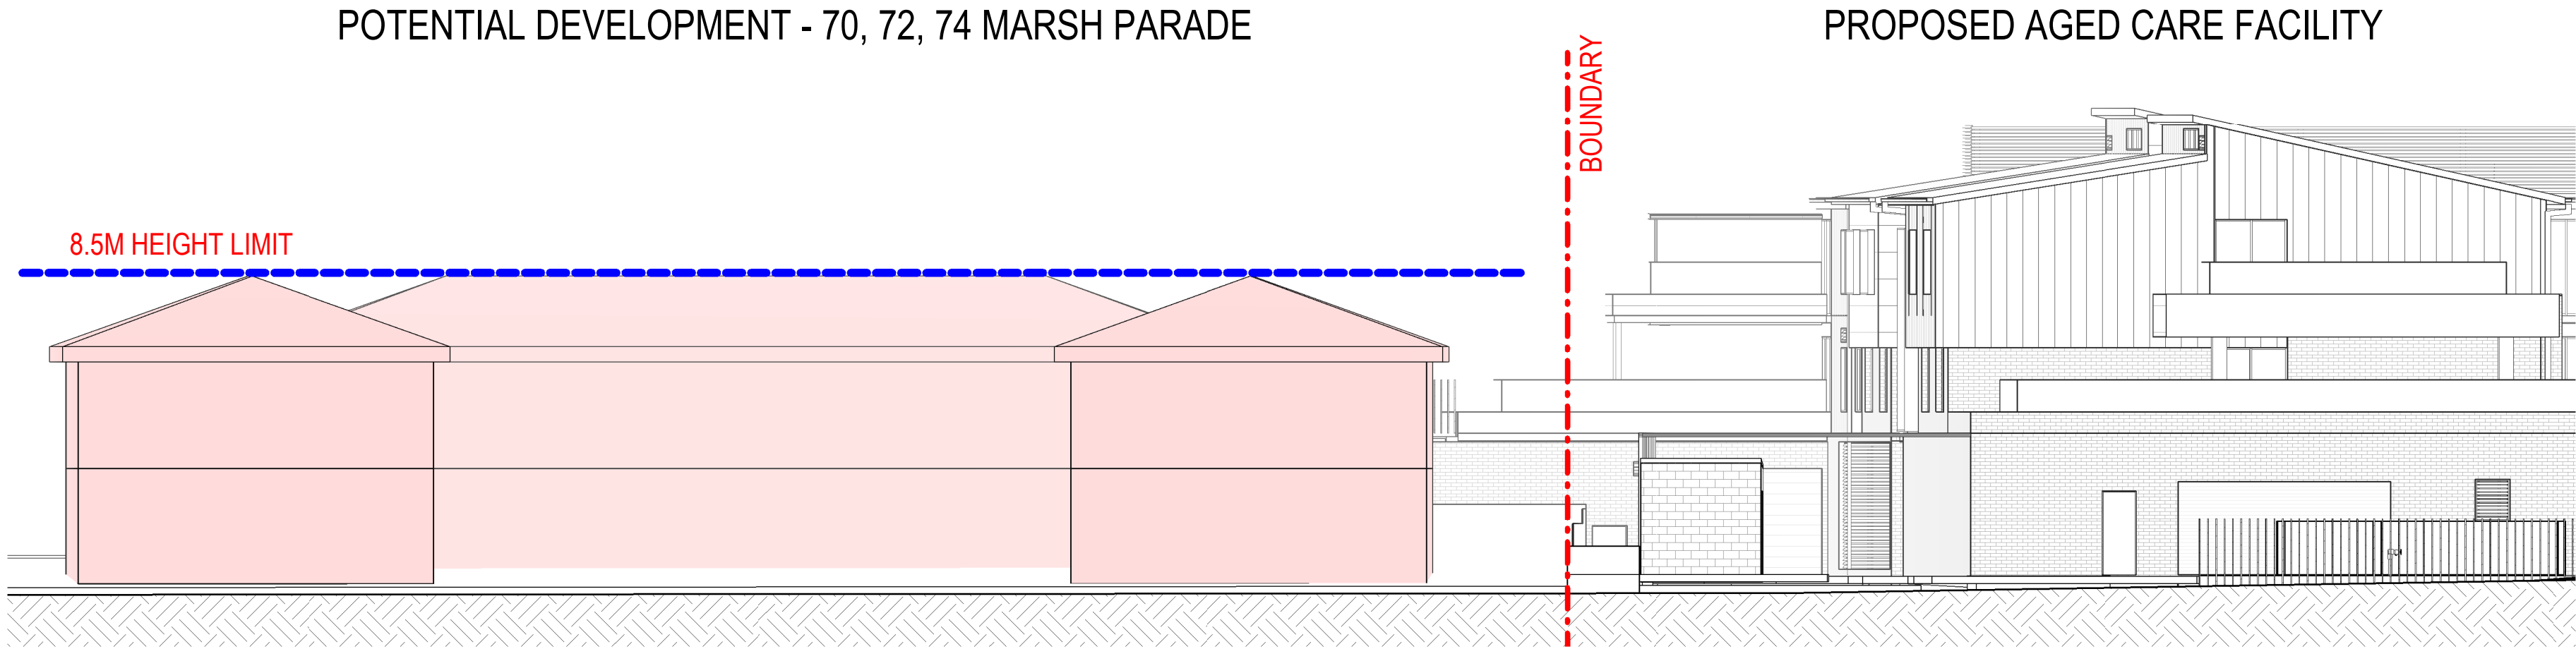

3 POTENTIAL DEVELOPMENT - 74 MARSH PARADE ELEVATION
1:150

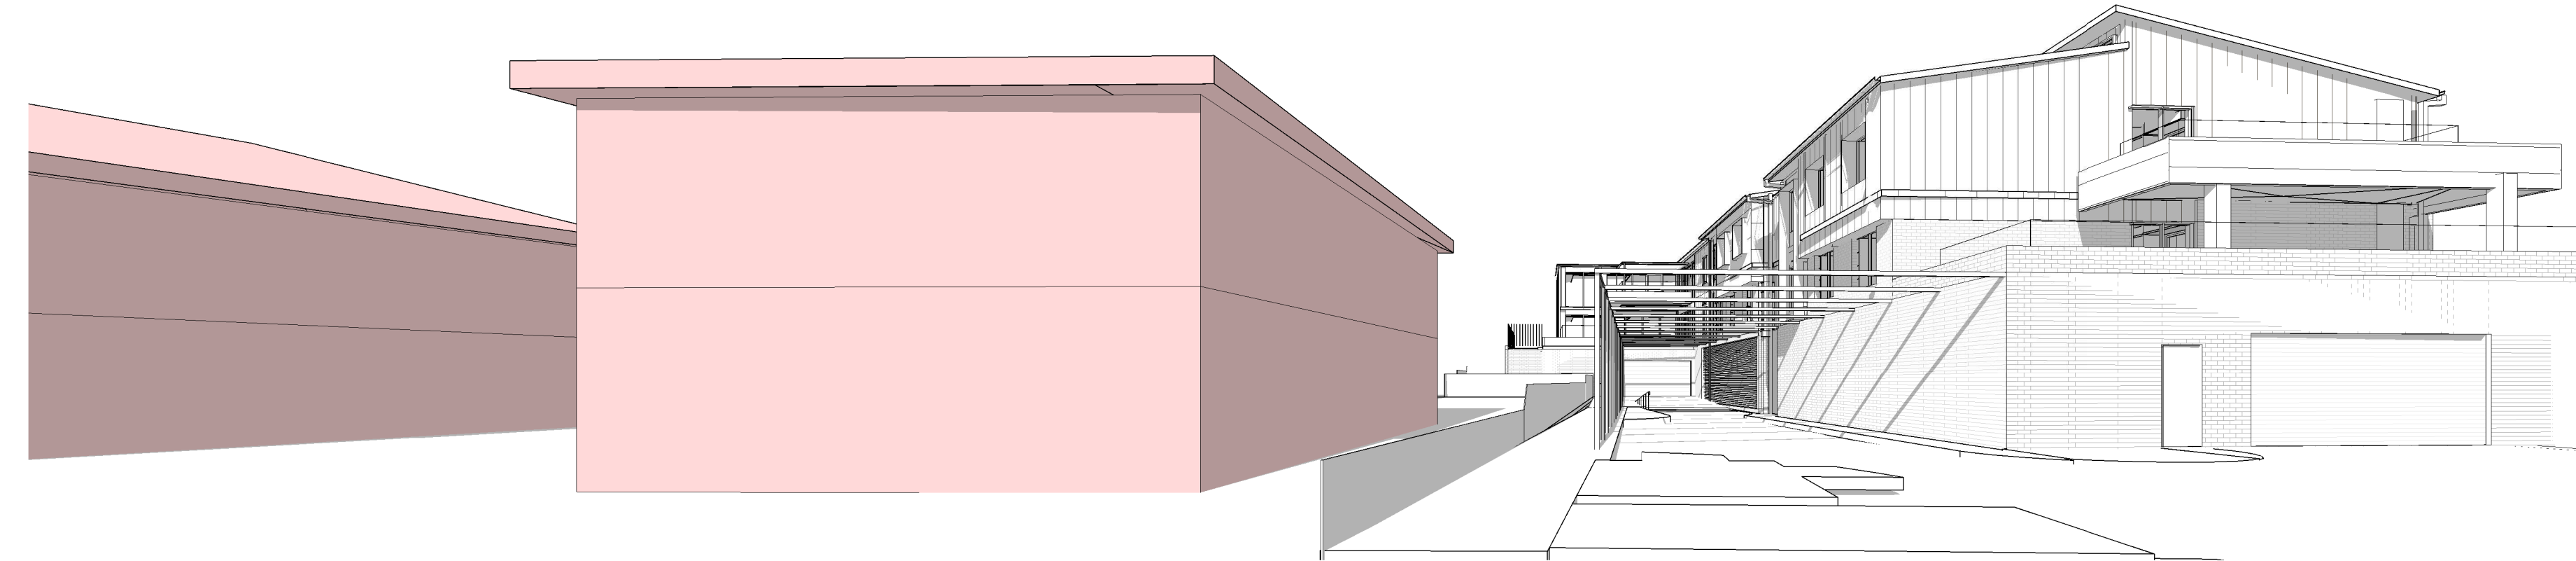

4 POTENTIAL DEVELOPMENT - 74 MARSH PARADE

Issue	Description	Date
A	ADDITIONAL INFORMATION FOR DA SUBMISSION	20.12.17
B	ADDITIONAL INFORMATION FOR DA SUBMISSION	09.01.18

FOR INFORMATION

Civil Engineer / Structural Engineer

BONACCI GROUP

Phone +61 2 82478400
Address Level 6, 37 York Street, Sydney NSW 2000

Electrical Engineer / Hydraulic Engineer / Mechanical Engineer

DSC CONSULTING ENGINEERS

Phone +61 2 94161177
Address 57-59 Hill Street, Roseville, NSW 2069
fred.pentecost@dsc.com.au

Planning

HIGGINS PLANNING PTY. LTD.

Phone +61 2 98294044
Address 305, Level 3, 26 Ridge street, North Sydney
marian@higginsplanning.com.au

Traffic Engineer

TPPA


Phone +61 2 94115660
Address 502, Level 5, 282 Victoria Ave, Chatswood NSW 2067
ross@tpa.com.au

BCA

TECHNICAL INNER SIGHT

Phone +61 400 687 885
Address PO Box 144, Burwood NSW 1805
dean@techinsight.net.au

Client

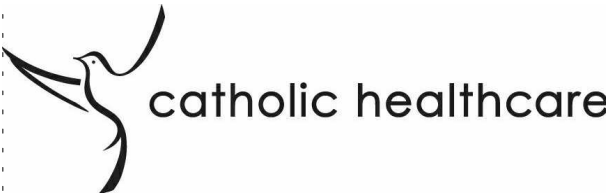

Catholic Healthcare Limited
Suite 1, Level 5, 15 Talavera Road, Macquarie Park, NSW
2113. Phone +61 2 88762100



Group GSA Pty Ltd ABN 76 002 113 779
Level 7, 80 William St East Sydney NSW
Australia 2011
www.groupgsa.com

T +612 9361 4144 F +612 9332 3458

architecture interior design urban design landscape
nom architect M. Sheldon 3990

Project Title

CATHOLIC HEALTHCARE CASULA -

RESIDENTIAL AGED CARE FACILITY

11,13,15 Lang Road,76,78,80 Marsh Parade,536,538,540,542
Hume Hwy, Casula NSW 2170

Drawing Title

POTENTIAL DEVELOPMENT
FOR NEIGHBOURING SITES -
SHEET 2

Scale 1:150 @ A1

Drawing Created (date) 12/19/17

Drawing Created (by) VP

Plotted and checked by VP

Verified DC

Approved DC

Project No Drawing No Issue

160474 A-1114 B

This drawing is the copyright of Group GSA Pty Ltd and may not be altered, reproduced or transmitted in any form or by any means in part or in whole without the written permission of Group GSA Pty Ltd. All levels and dimensions are to be checked and verified on site prior to the commencement of any work, making of shop drawings or fabrication of components.
Do not scale drawings. Use figured Dimensions.

9/01/2018 1:38:24 AM