




1 SEPP HEIGHT - SECTION AA
1:200

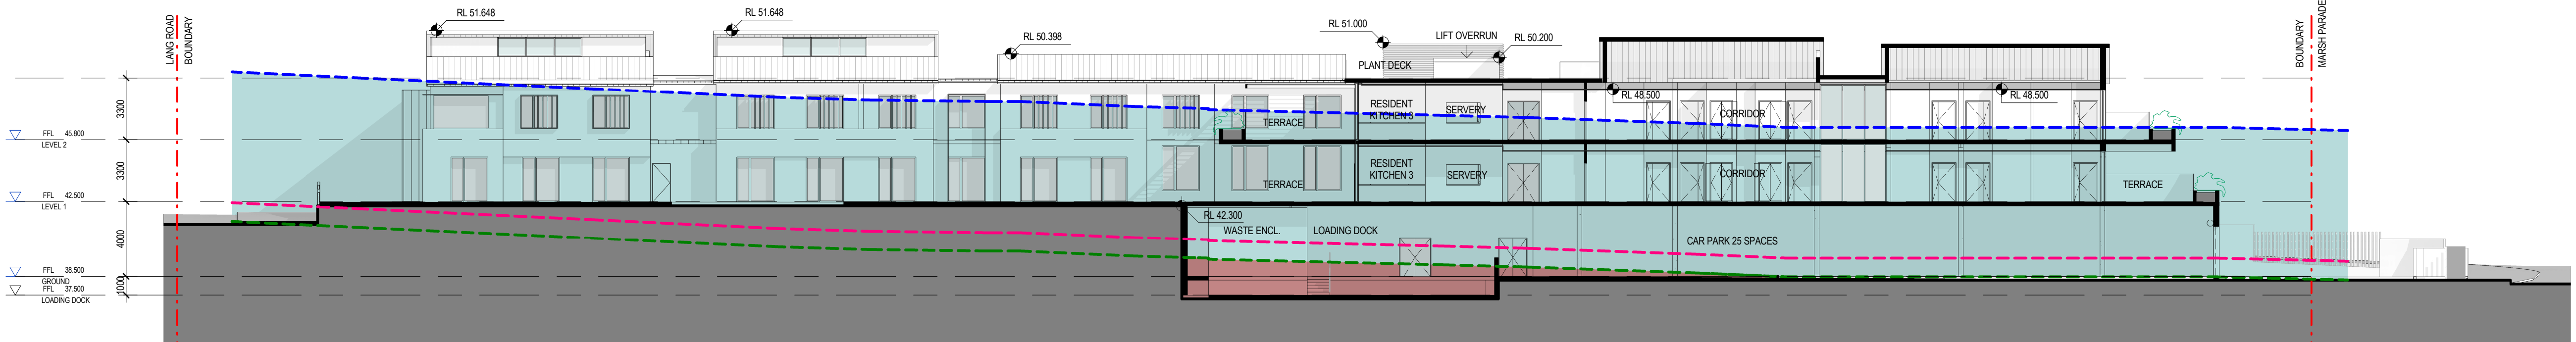


2 SEPP HEIGHT - SECTION BB
1:200

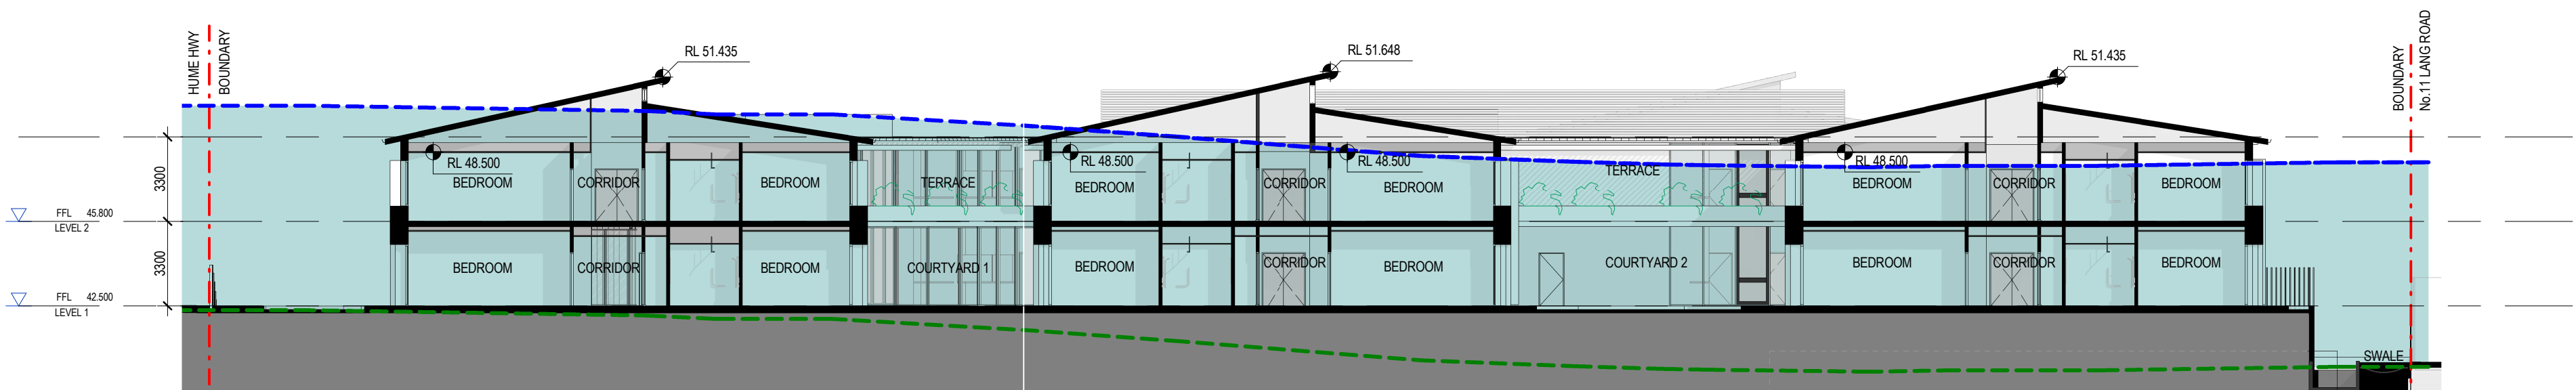

3 SEPP HEIGHT - SECTION CC
1:200

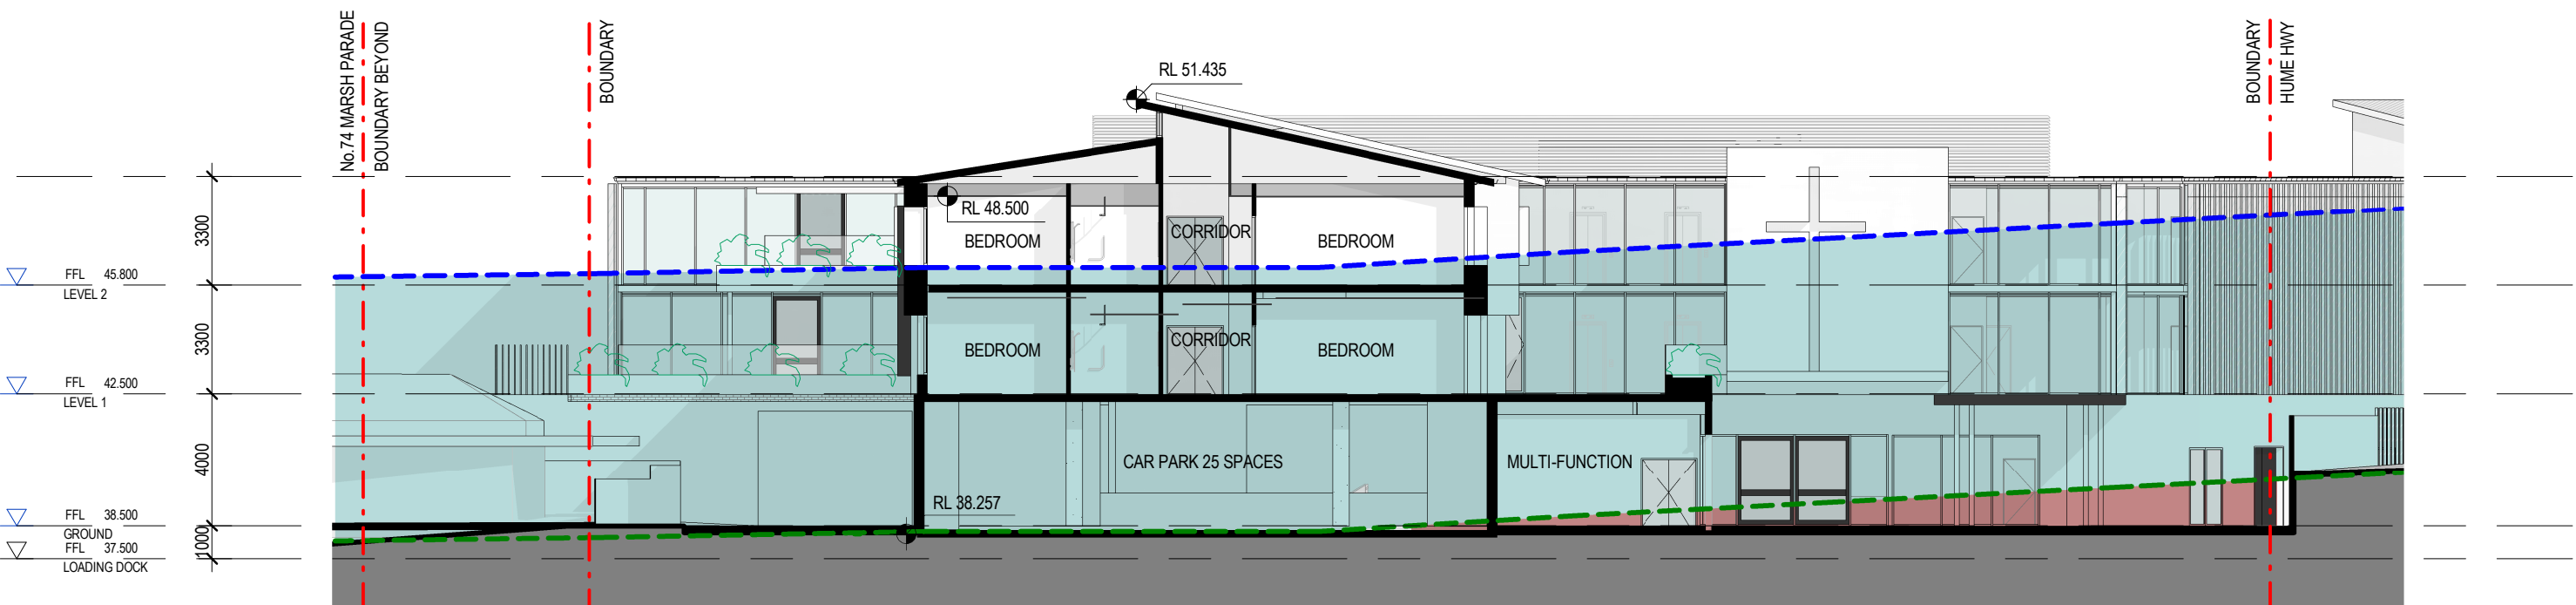


4 SEPP HEIGHT - SECTION DD
1:200

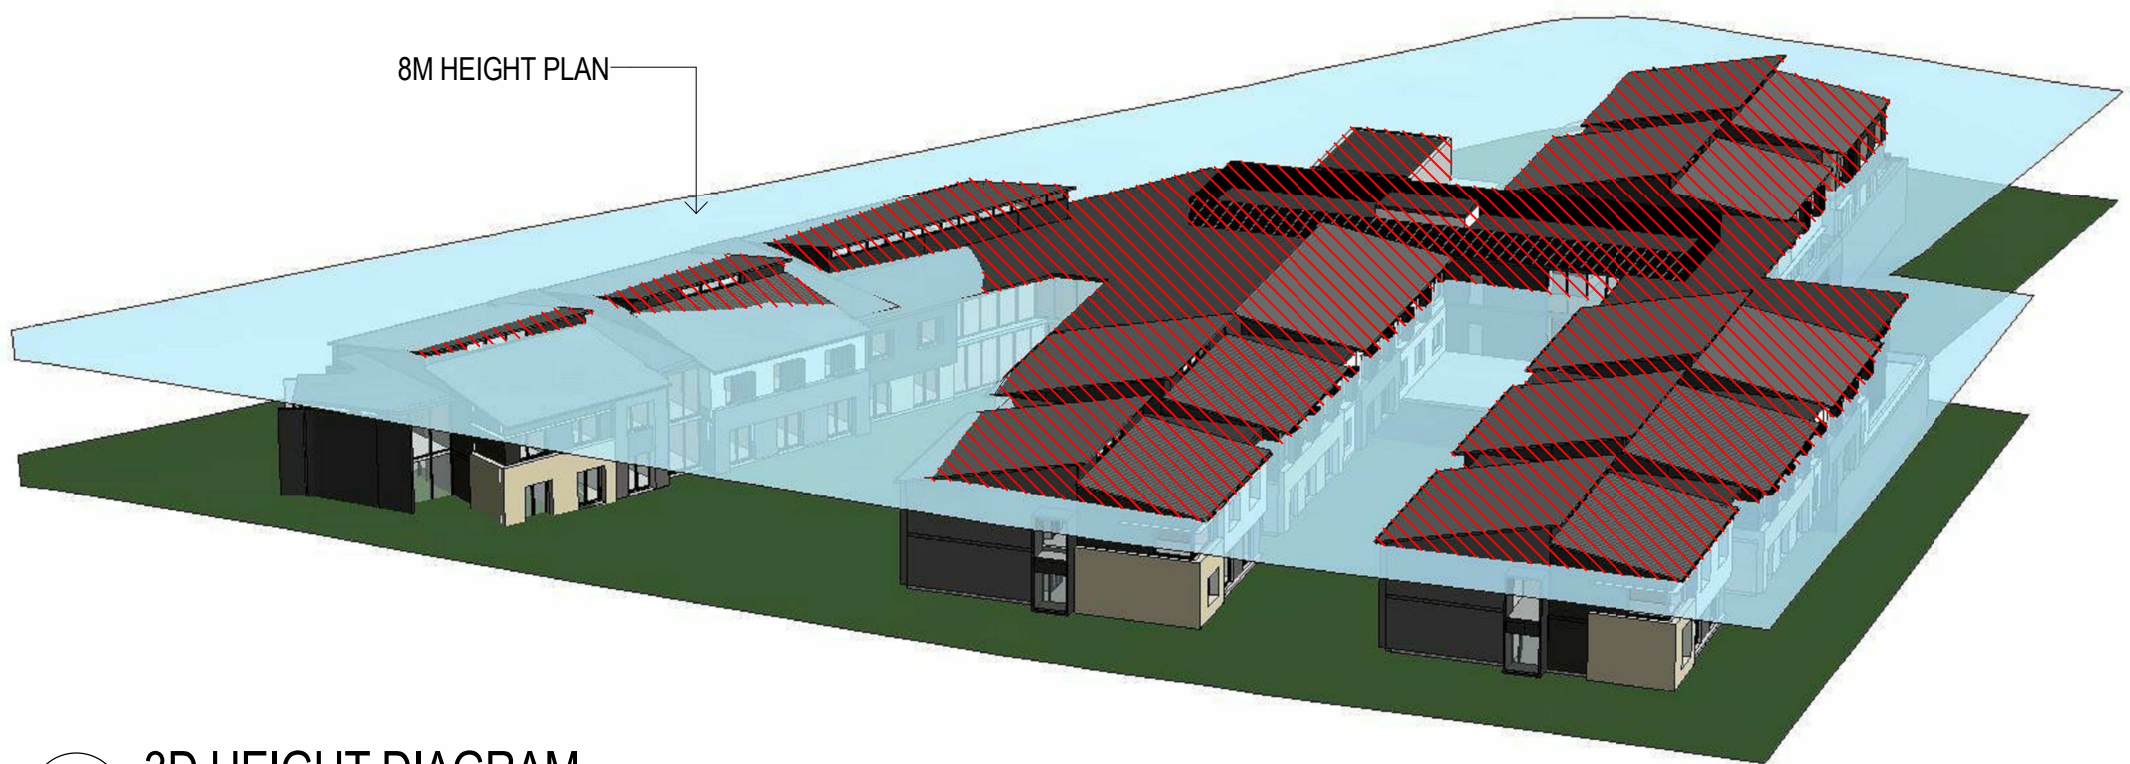

6 3D HEIGHT DIAGRAM

Amendments		
Issue	Description	Date
A	DA SUBMISSION	22.03.17

LEGEND
--- EXISTING GROUND LEVEL
--- 1M ABOVE EGL
--- SEPP HEIGHT LIMIT 8M ABOVE EGL
--- AREA BELOW EXISTING GROUND LEVEL

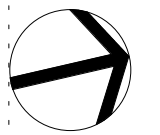

DA SUBMISSION

Civil Engineer / Structural Engineer

BONACCI GROUP
Phone +61 2 82478400
Address Level 6, 37 York Street, Sydney NSW 2000

Electrical Engineer / Hydraulic Engineer / Mechanical Engineer

DSC CONSULTING ENGINEERS
Phone +61 2 94161177
57-59 Hill Street, Roseville, NSW 2069
fred.pentecost@dsc.com.au

Planning

HIGGINS PLANNING PTY. LTD.
Phone +61 2 99294044
305, Level 3, 26 Ridge street, North Sydney
marian@higginsplanning.com.au

Traffic Engineer

TTPA
Phone +61 2 94115680
Address 502, Level 5, 282 Victoria Ave, Chatswood NSW 2067
ross@ttpa.com.au

Client

catholic healthcare

Catholic Healthcare Limited
Suite 1, Level 5, 15 Talavera Road, Macquarie Park, NSW 2113.
Phone +61 2 88762100

GROUP GSA

Group GSA Pty Ltd ABN 76 002 113 779
Level 7, 80 William St East Sydney NSW
Australia 2011
www.groupgsa.com

T +612 9361 4144 F +612 9332 3458

architecture interior design urban design landscape
nom architect M. Sheldon 5990

Project Title

'RESIDENTIAL AGED CARE FACILITY' BY CATHOLIC HEALTHCARE, CASULA.
11,13,15 Lang Road, 76,78,80 March Parade, 536,538,540,542
Hume Hwy, Casula NSW 2170

Drawing Title

SEPP HEIGHT DIAGRAMS

Scale		As indicated
Drawing Created (date)		01/19/17
Drawing Created (by)		VP
Plotted and checked by		DC
Verified		DC
Approved		DP
Project No	Drawing No	Issue
160474	DA-3101	A

This drawing is the copyright of Group GSA Pty Ltd and may not be altered, reproduced or transmitted in any form or by any means in part or in whole without the written permission of Group GSA Pty Ltd. All levels and dimensions are to be checked and verified on site prior to the commencement of any work, making of shop drawings or fabrication of components. Do not scale drawings. Use figured Dimensions.

28/03/2017 15:36:40