



SCHEDULE OF PLANT MATERIAL

CODE	BOTANICAL NAME	COMMON NAME	QUANTITY	MATURE HEIGHT	CONTAINER SIZE	STAKES
ASam	Acmena smithii 'Allyn Magic'	Dwarf Lilly Pilli	33	1m	200mm	-
BE	Banksia ericifolia	Heath Banksia	39	3m	200mm	-
CCi	Callistemon citrinus	Bottlebrush	41	2.5m	200mm	-
CM	Corymbia maculata	Spotted Gum	3	25m	45 litre	2
ET	Eucalyptus tereticornis	Forest Red Gum	4	20m	45 litre	2
GT	Gazania tomentosa	Silver Gazania	51	0.2m	140 litre	-
HV	Hardenbergia violacea	Native Sansparilla	821	prostrate	140mm	-
LL	Lomandra longifolia	Mat Rush	47	1m	140mm	-
LS	Lomandra 'Seascape'	Seascape Lomandra	689	0.4m	140mm	-
MT	Melaleuca thymifolia	Thyme-leaf Honey-myrtle	43	1m	200mm	-
MP	Muraya paniculata	Orange Jasmine	12	2m	200mm	-
MPa	Myoporum parvifolium	Creeping Boobialla	44	0.2m	140mm	-
PN	Pennisetum 'Nafay'	Nafay Foxtail	920	0.6m	140mm	-
TL	Tristaniopsis laurina 'Luscious'	Water Gum	4	5m	45 litre	2
VO	Viburnum odoratissimum	Sweet Viburnum	14	2.5m	200mm	-

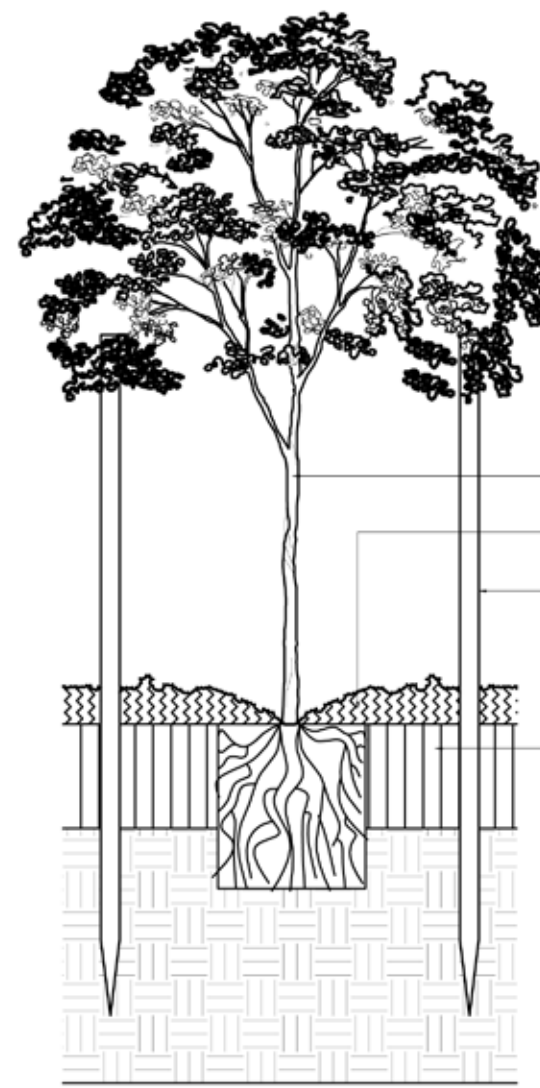


1 HARDWOOD STAKING FOR TREES

SCALE 1:20
TYPICAL SECTION

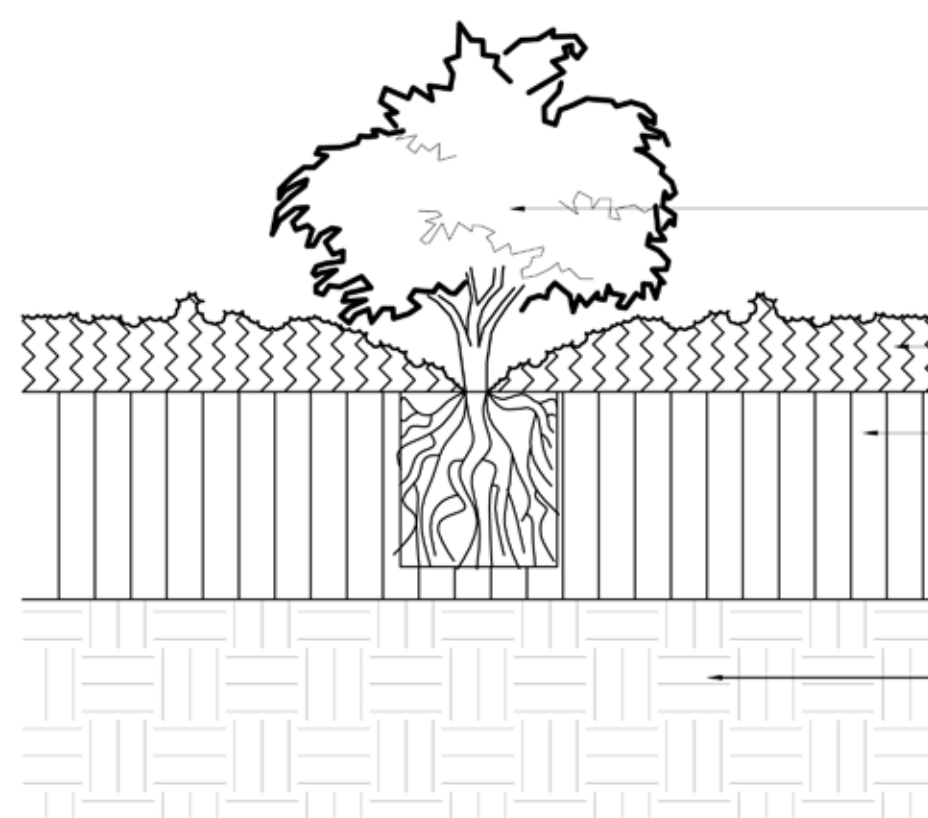


2 MASS PLANTING

SCALE 1:10
TYPICAL SECTION

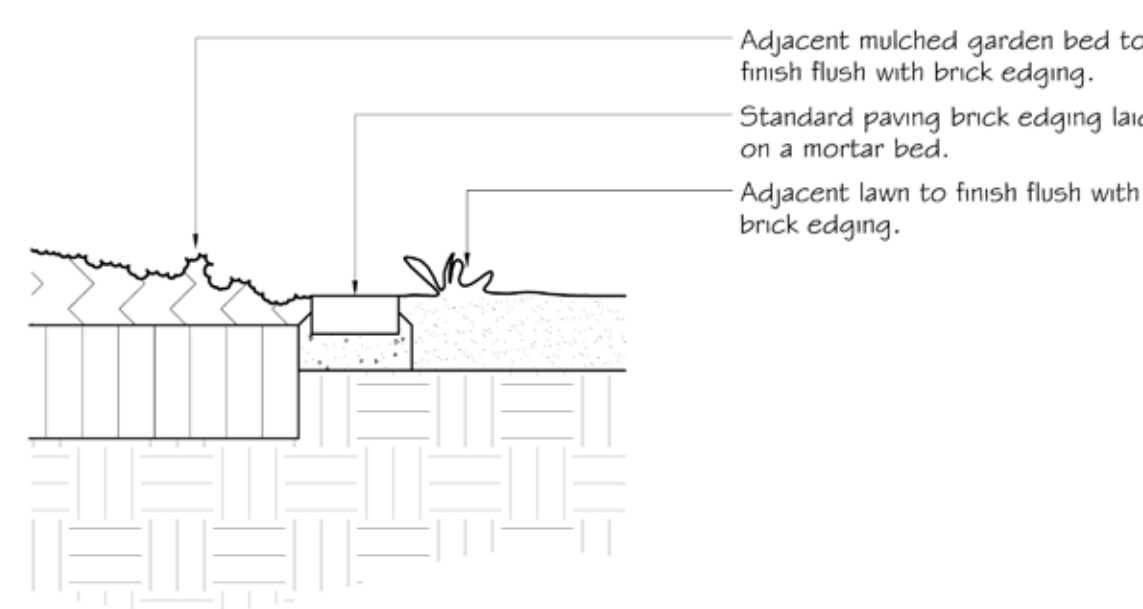


3 BRICK GARDEN EDGING

SCALE 1:10
TYPICAL SECTION

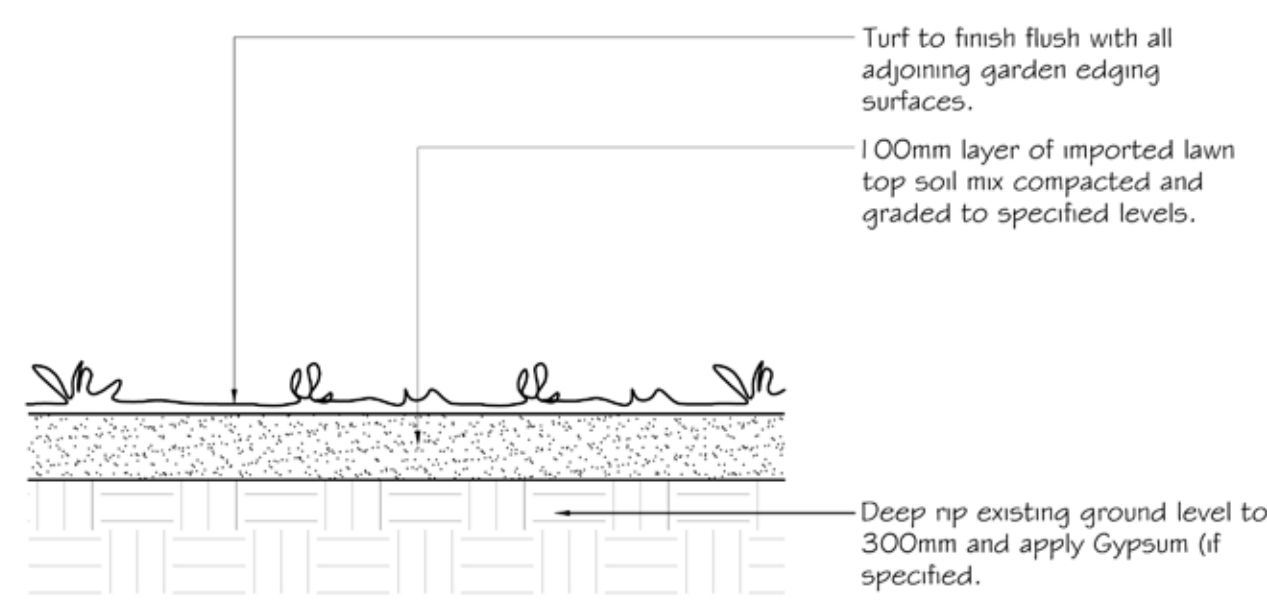


4 LAWN AREAS

SCALE 1:10
TYPICAL SECTION

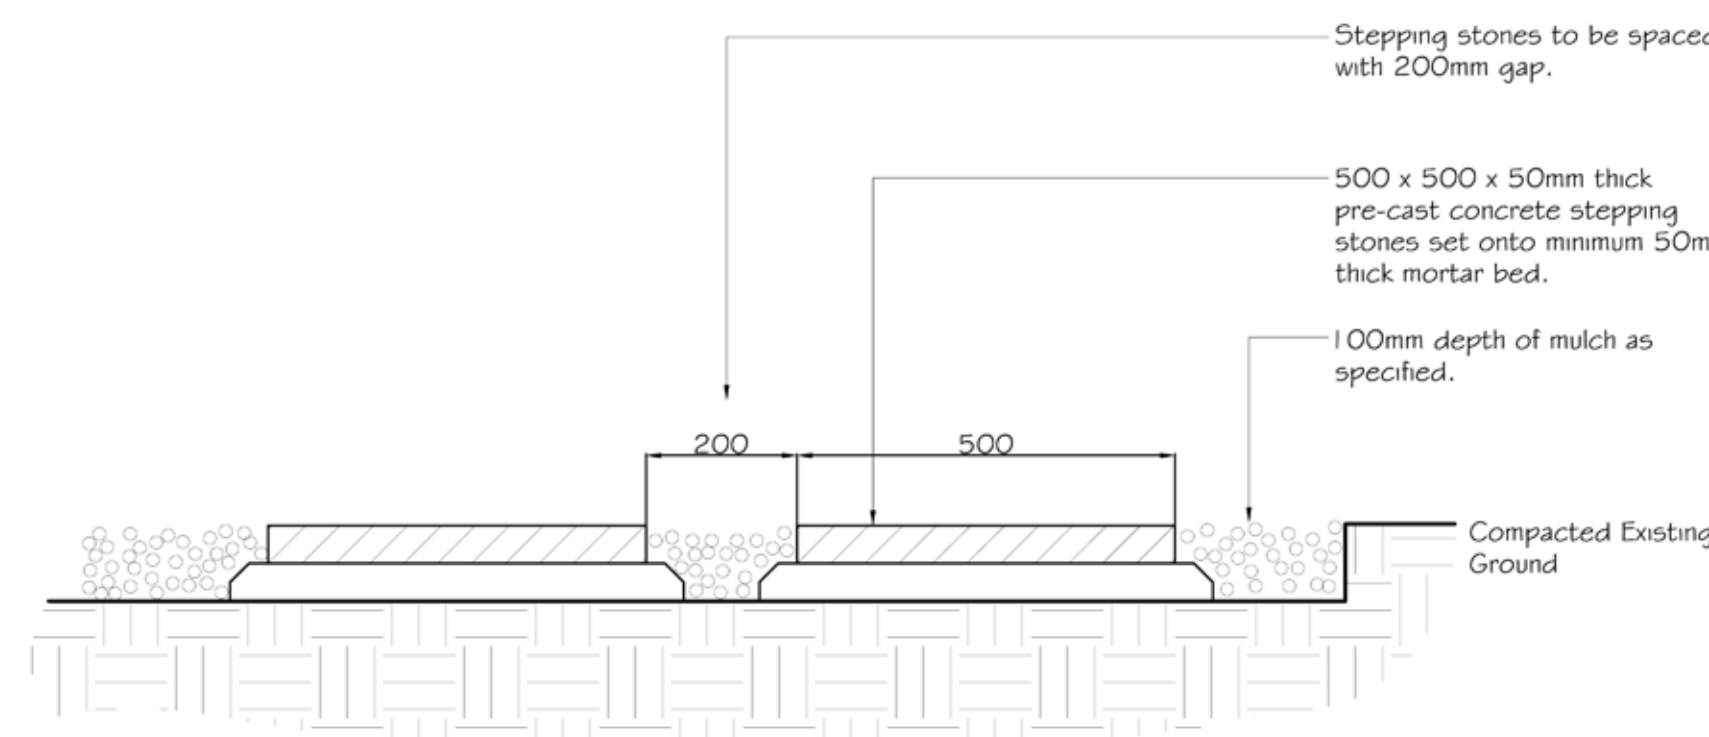


5 STEPPING STONES

SCALE 1:10
TYPICAL SECTION

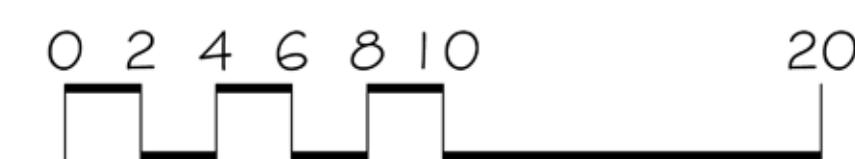

LEGEND

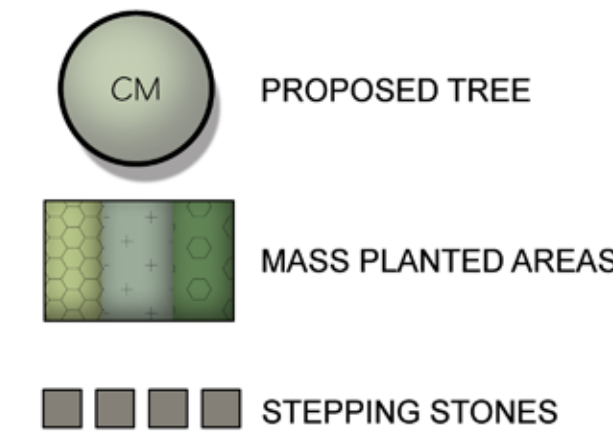

Verify all dimensions on site before commencing construction or ordering materials. Verify the dimensions of all manufactured products before installation. Use figured dimensions in preference to scaled dimensions. Report any discrepancies to the Landscape Architect for a decision before work commences.

NOTES

This plan is to be read in conjunction with all documentation prepared by Greenbox Architecture Pty Ltd.



office. 16/303 pacific highway
lindfield nsw 2070
postal. 25 bent street
lindfield nsw 2070
ph 9416 4290 fax 9416 4735
A.C.N 097 328 580
email ija@netspace.net.au

project
SYD54
428 Bluett Drive, Smeaton Grange

drawing
Landscape Plan

client
RuData
date
April 2017
job.dwg no.
53.17/163
designed by
IJ
scale
1:200 @ A0
1:400 @ A2
no. in set
ONE/ONE
drawn by
HL