



Corymbia maculata



Tristaniopsis laurina 'Luscious'



Acmena smithii 'Allyn Magic'



Callistemon citrinus



Gazania tomentosa



Hardenbergia violacea



Murraya paniculata



Myoporum parvifolium



Pennisetum Nafray

Proposed trees to be a minimum of 1m away from security fencing.


Non-combustible mulch such as pebble or crushed rock to be used in southern garden in accordance with Bush Fire consultant's report.

Southern garden area to be maintained in accordance with: Planning for Bushfire Protection 2006, Specifications for Asset Protection Zones & section 88B of the Conveyancing Act of 1909.




SCHEDULE OF PLANT MATERIAL


CODE	BOTANICAL NAME	COMMON NAME	QUANTITY	MATURE HEIGHT	CONTAINER SIZE	STAKES
ASam	Acmena smithii 'Allyn Magic'	Dwarf Lilly Pilli	188	1m	200mm	-
BS	Banksia serrata	Old Man Banksia	9	7m	45 litre	2
CC	Callistemon citrinus	Bottlebrush	99	2.5m	200mm	-
CM	Corymbia maculata	Spotted Gum	9	25m	45 litre	2
ER	Elaeocarpus reticulatus	Blueberry Ash	16	5m	45 litre	2
ET	Eucalyptus terebinctus	Forest Red Gum	9	20m	45 litre	2
GT	Gazania tomentosa	Silver Gazania	429	0.2m	140 litre	-
HV	Hardenbergia violacea	Native Sarsparilla	1680	prostrate	140mm	-
LLt	Lomandra longifolia 'Tanika'	Tanika Lomandra	212	0.6m	140mm	-
LS	Lomandra 'Seascape'	Seascape Lomandra	2102	0.4m	140mm	-
ML	Melaleuca linariifolia	Snow in Summer	25	7m	45 litre	2
MP	Murraya paniculata	Orange Jasmine	80	2m	200mm	-
MPa	Myoporum parvifolium	Creeping Boobialla	425	0.2m	140mm	-
PN	Pennisetum 'Nafray'	Nafray Foxtail	1284	0.6m	140mm	-
TL	Tristaniopsis laurina 'Luscious'	Water Gum	21	5m	45 litre	2
VO	Viburnum odoratissimum	Sweet Viburnum	59	2.5m	200mm	-

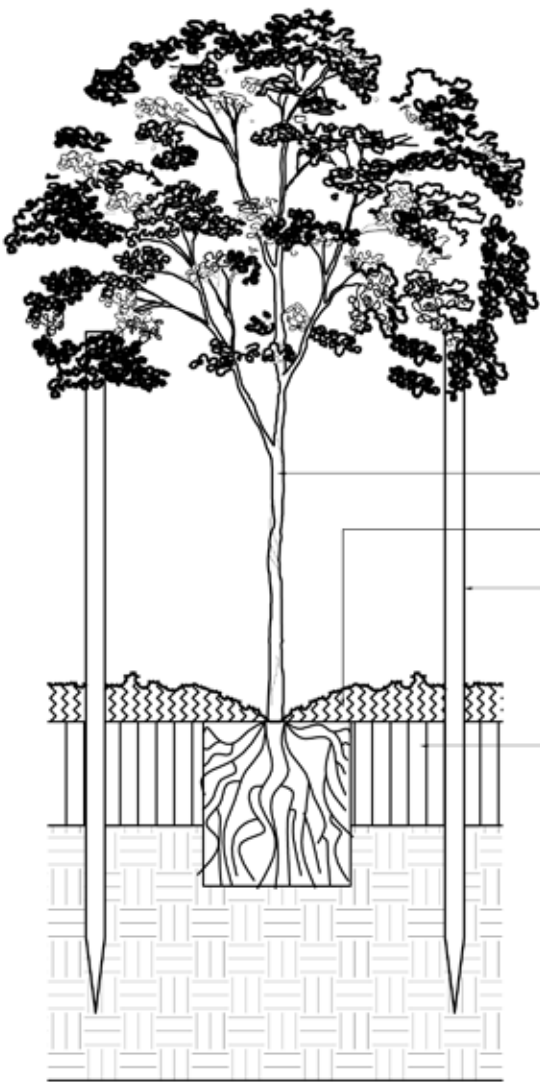

1 HARDWOOD STAKING FOR TREES
SCALE 1:20
TYPICAL SECTION

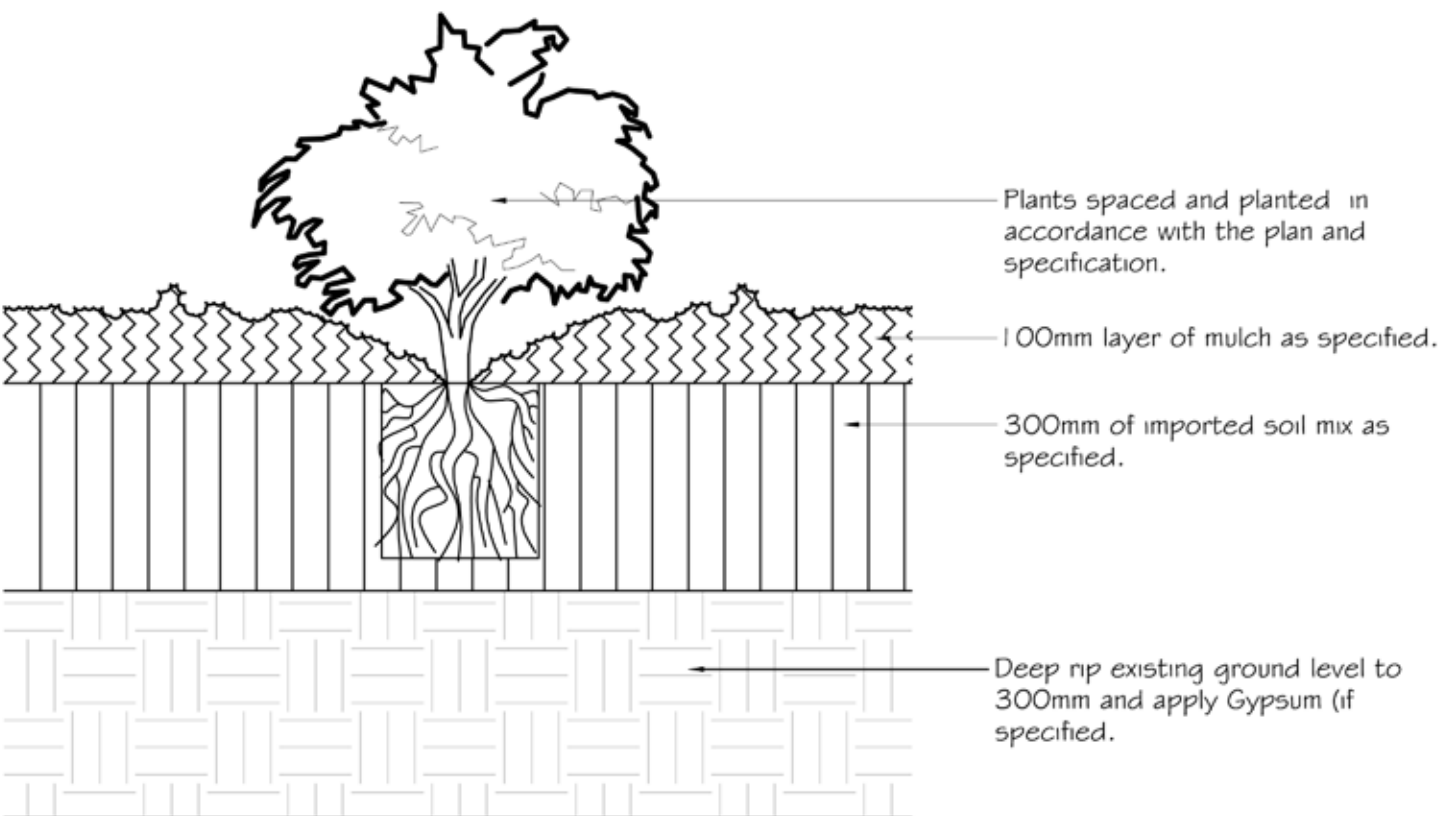


2 MASS PLANTING
SCALE 1:10
TYPICAL SECTION

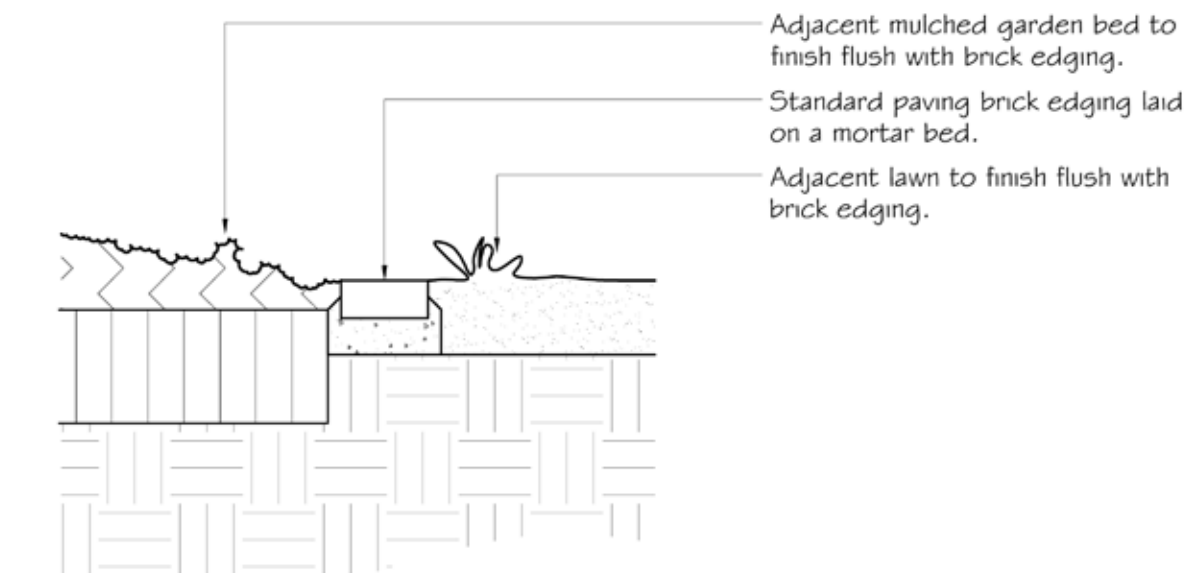

3 BRICK GARDEN EDGING
SCALE 1:10
TYPICAL SECTION

LEGEND

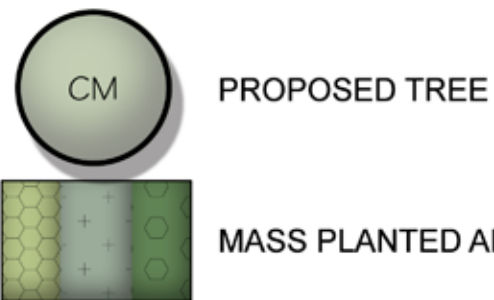

Banksia serrata



Elaeocarpus reticulatus



Melaleuca linariifolia

FOR INFORMATION AND APPROVAL

Verify all dimensions on site before commencing construction or ordering materials. Verify the dimensions of all manufactured products before installation. Use figured dimensions in preference to scaled dimensions. Report any discrepancies to the Landscape Architect for a decision before work commences.

NOTES

This plan is to be read in conjunction with all documentation prepared by Greenbox Architecture Pty Ltd.



office. 16/303 pacific highway
lindfield nsw 2070
postal. 25 bent street
lindfield nsw 2070
ph 9416 4290 fax 9416 4735
A.C.N 097 328 580
email ija@netspace.net.au

project
SYD56
42A Bluett Drive, Smeaton Grange

drawing
Landscape Plan

client
RuData

date
February 2018
job.dwg no.
166.18(17)/406
designed by
IJ
scale
1:250 @ A0
1:500 @ A2
no. in set
ONE/ONE
drawn by
AM