



Colorbond Steel - Roof Cladding



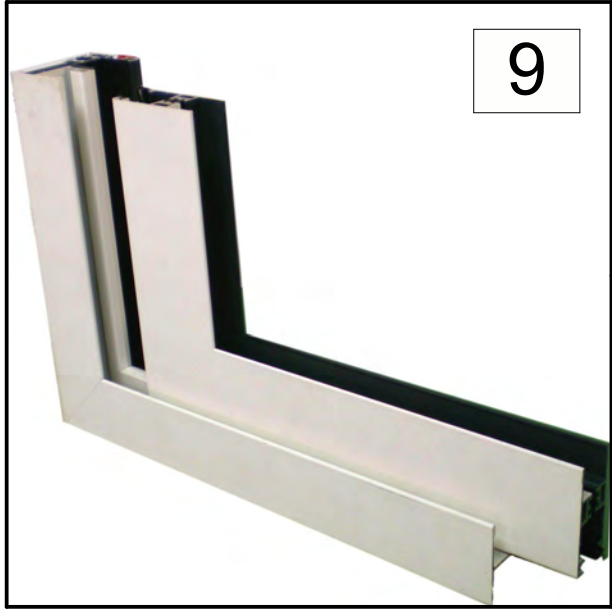


Powdercoated Aluminium Windows

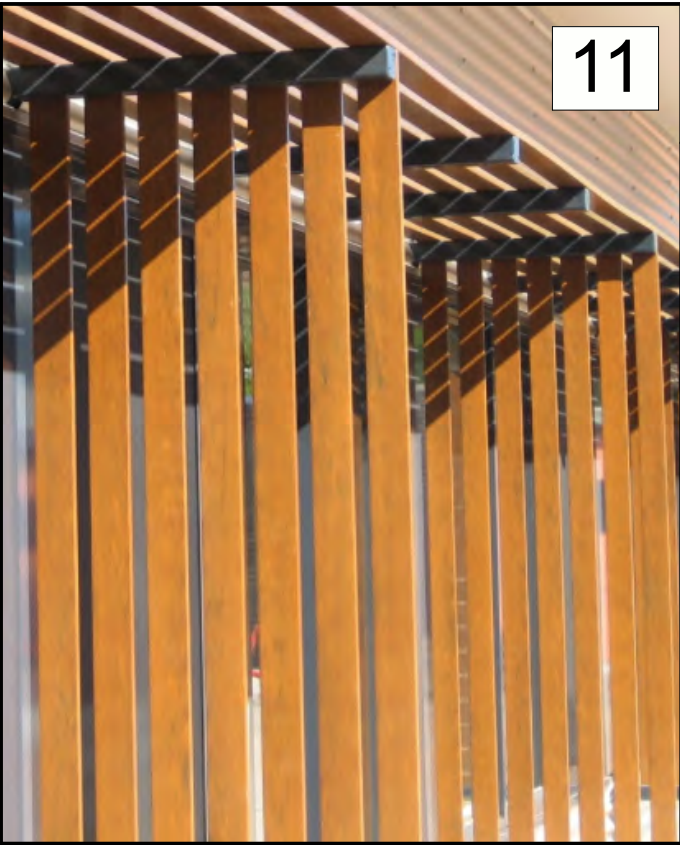


RACF Finishes Key

- 1 Face Brickwork 01
- 2 Face Brickwork 02
- 3 Face Brickwork 03
- 4 Render
- 5 Textured FC Cladding
- 6 Painted FC Cladding
- 7 Colorbond Roofing, Gutters and Downpipes
- 8 Fencing (as per Landscape architects drawings)
- 9 Glazing Fixed, Sliding Doors and Louvre Windows
- 10 Garage Roller Door
- 11 Shading Screens

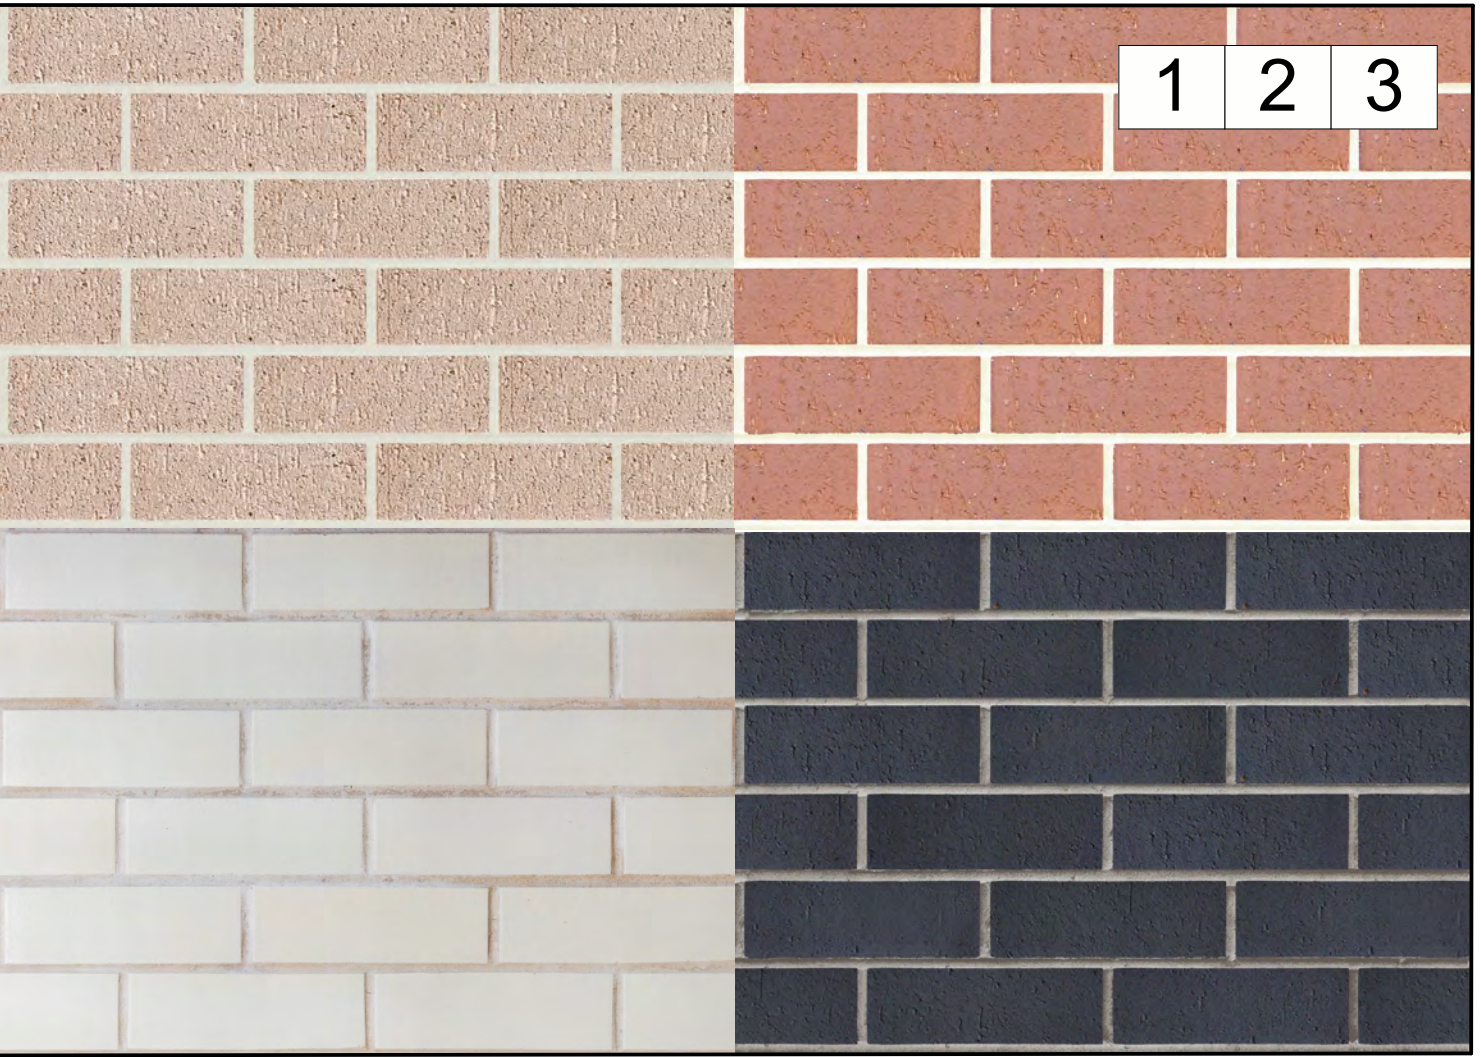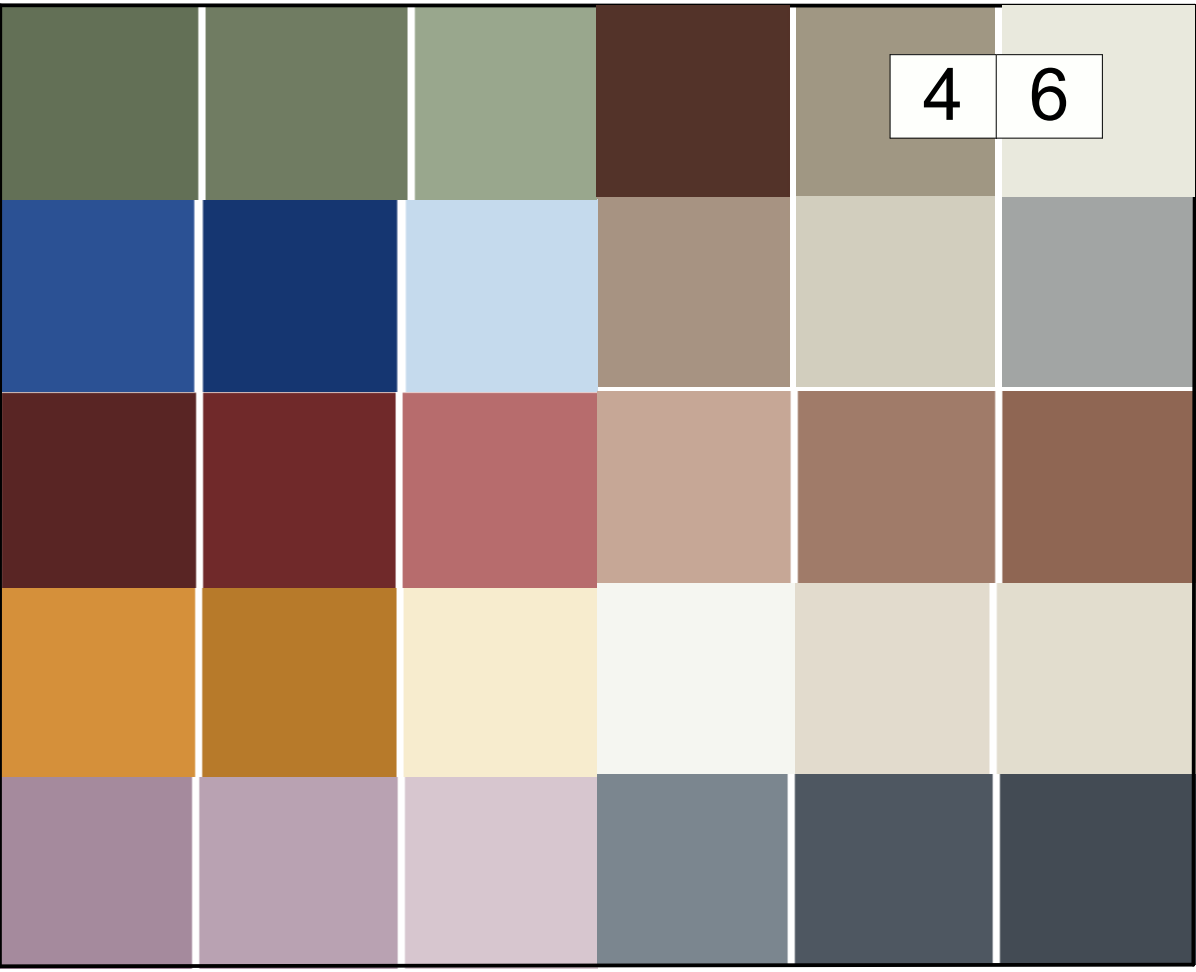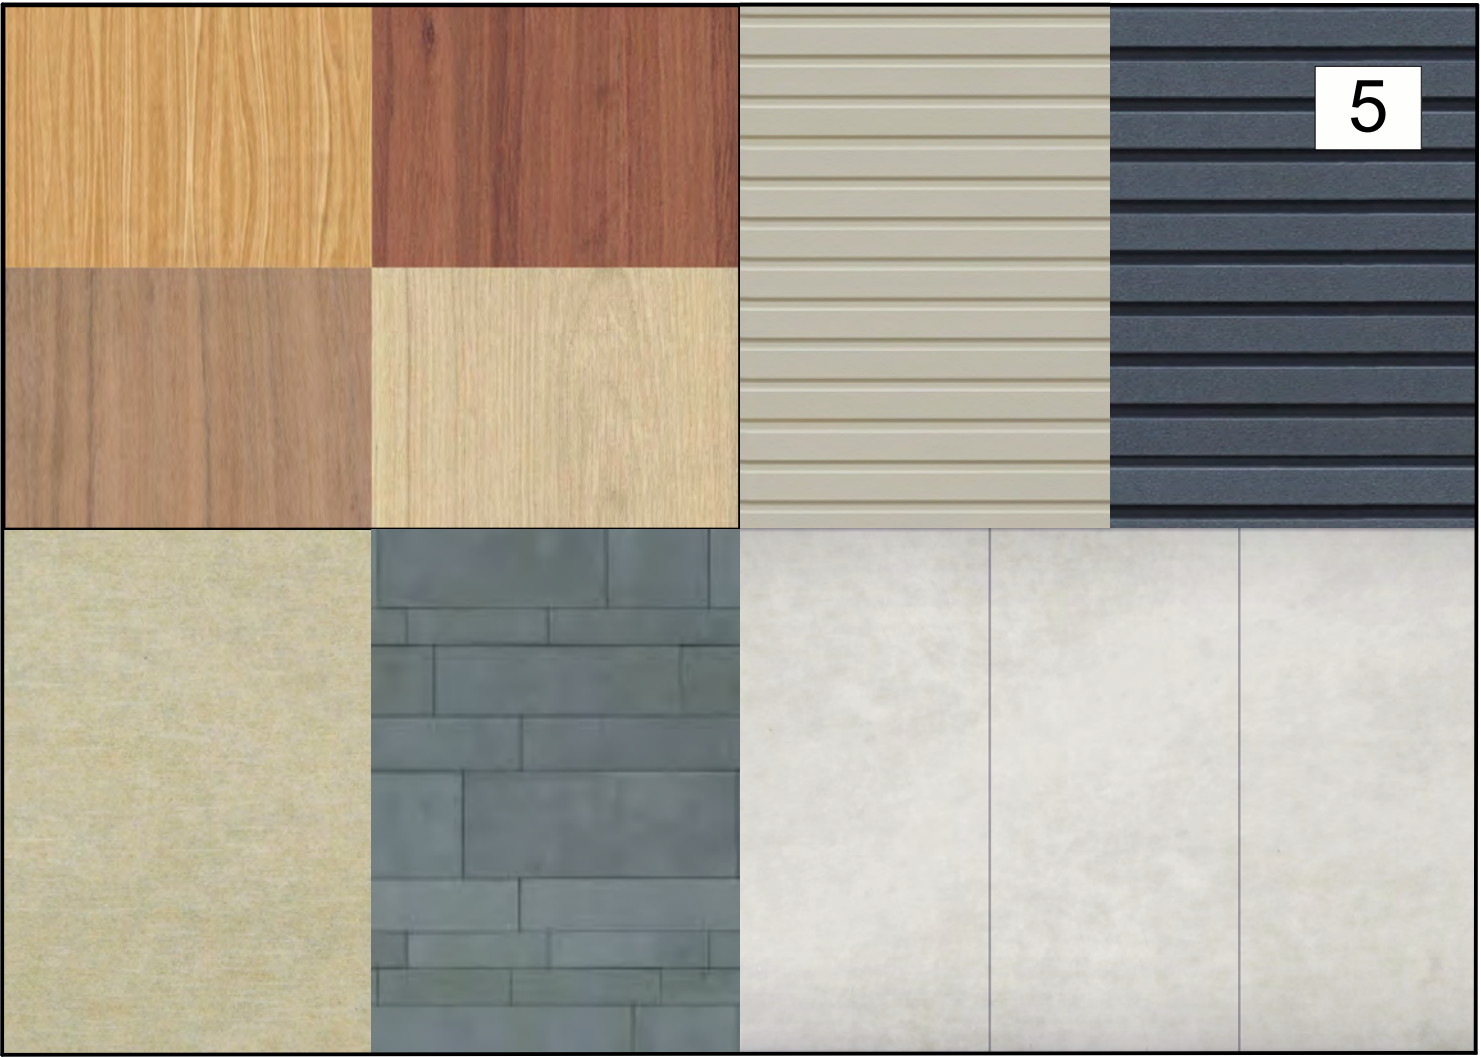




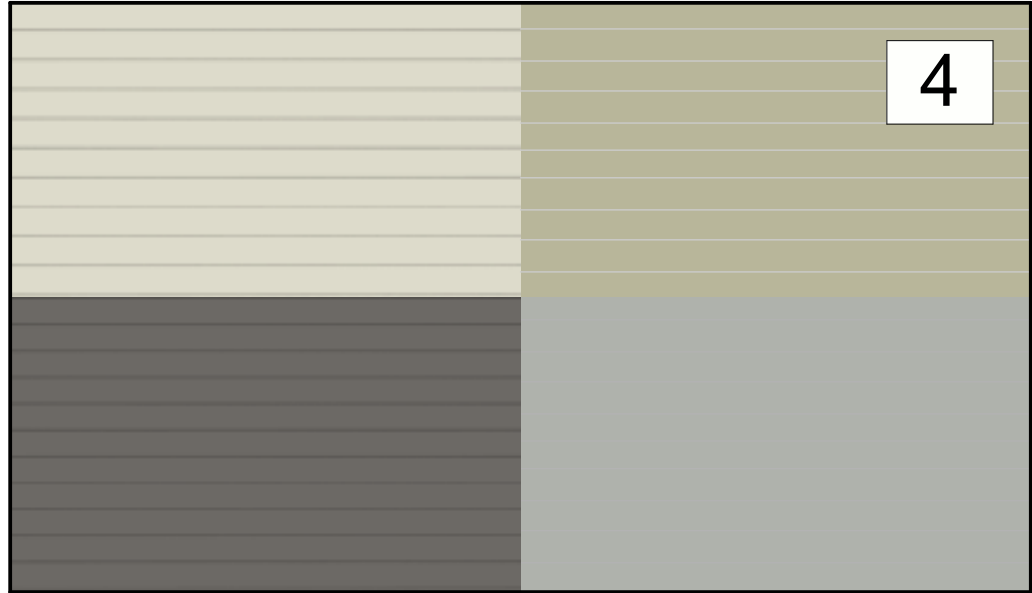

Colorbond Steel - Roof Cladding


MATERIAL PALETTE 01

MP 01

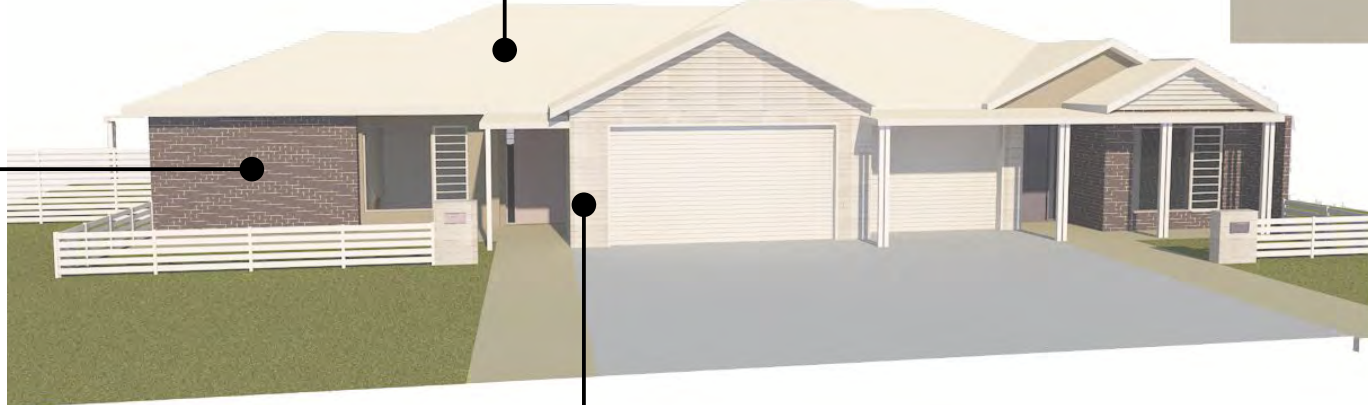

MATERIAL PALETTE 02


MP 02

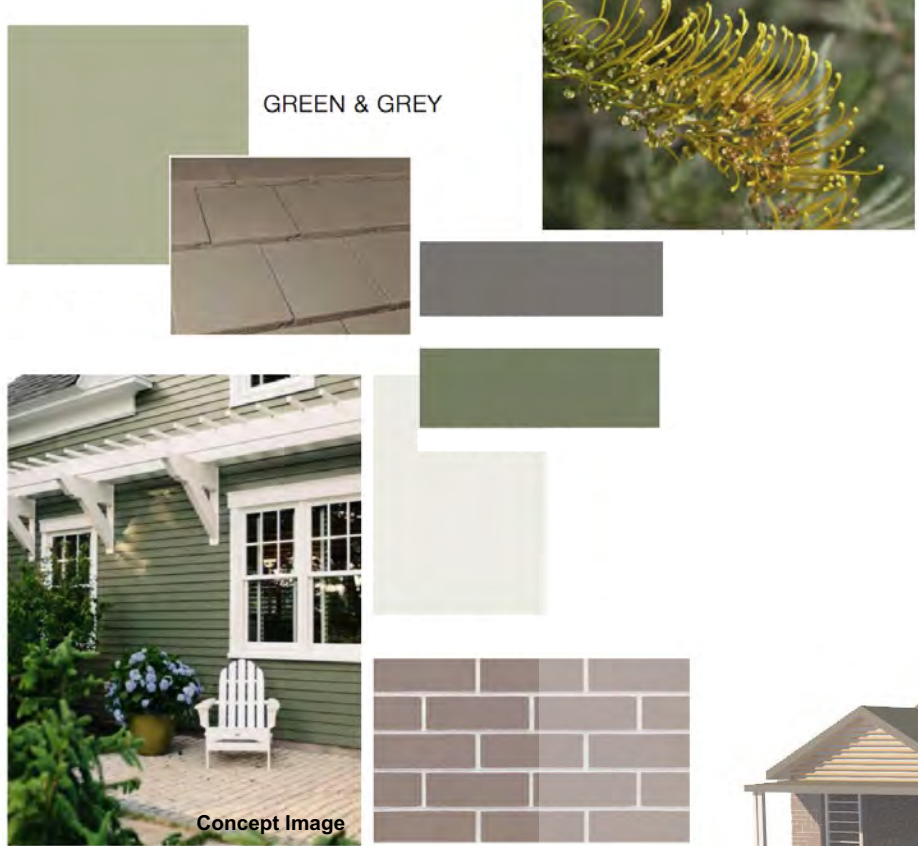

ILU Finishes Key

- 1 Face Brickwork
- 2 Rendered Brickwork
- 3 Painted FC Cladding
- 4 Colorbond Roofing, Gutters and Downpipes
- 5 Pallisade Fencing
- 6 Glazing Windows & Sliding Doors
- 7 Garage Roller Door



MP 01 Material Palette Number

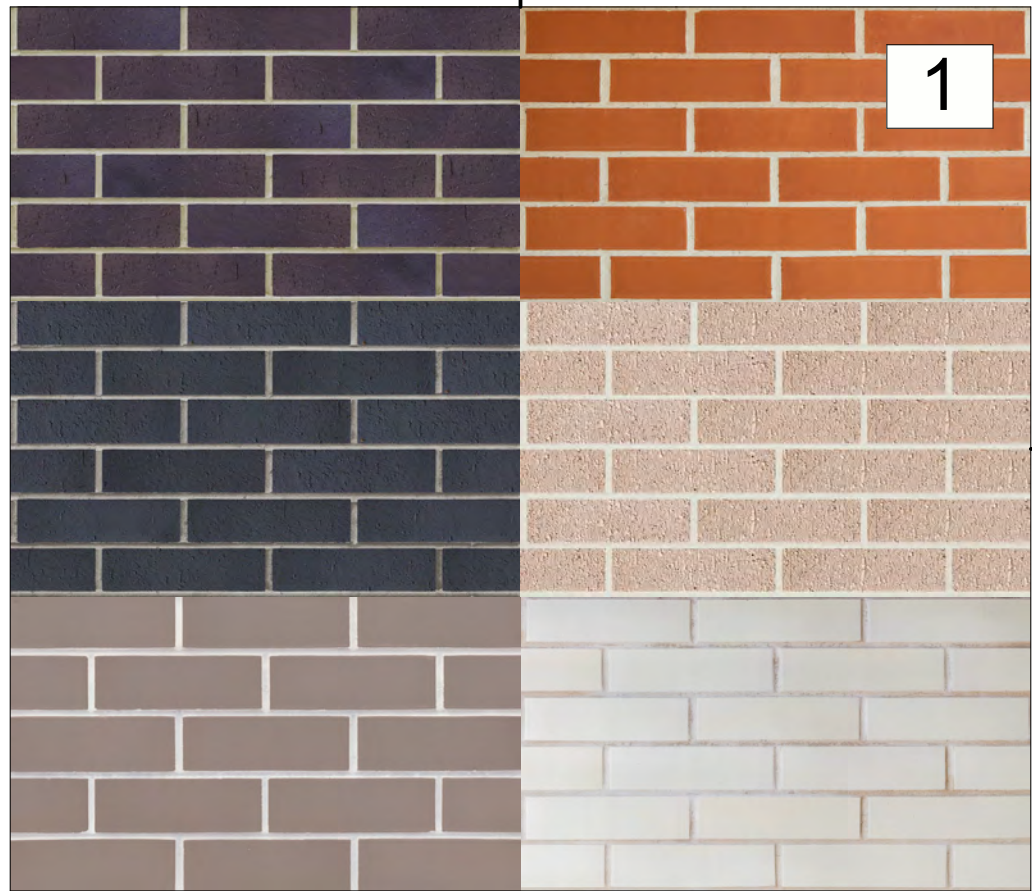

Alternatives for face brick selections

MATERIAL PALETTE 03

MP 03

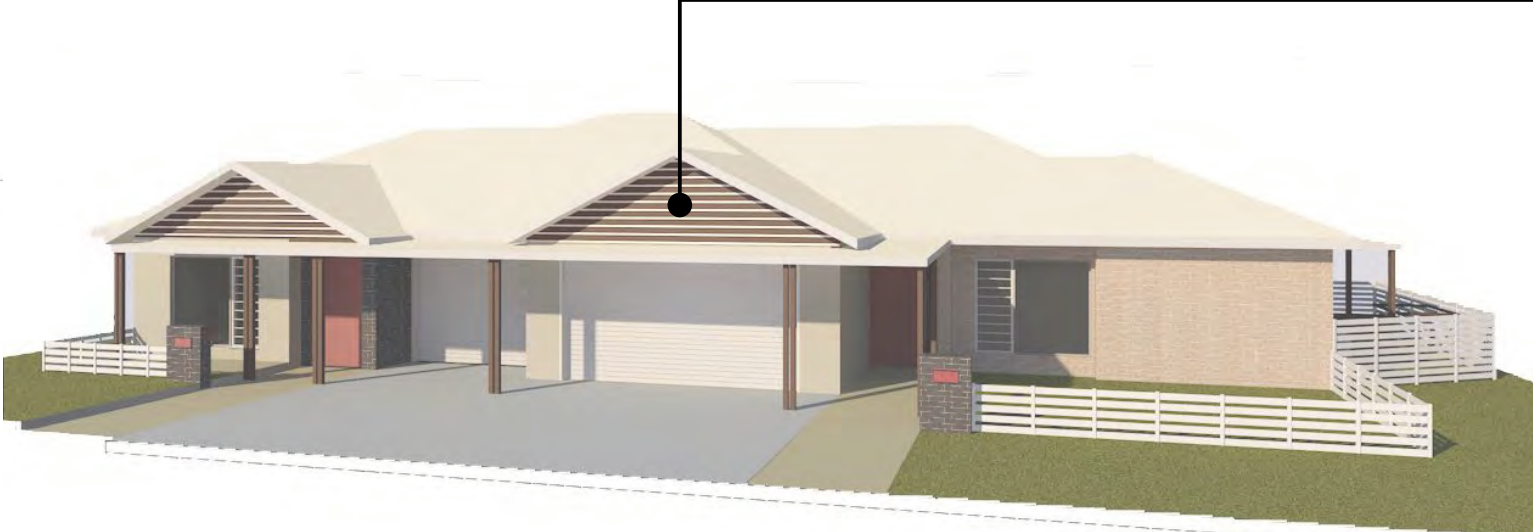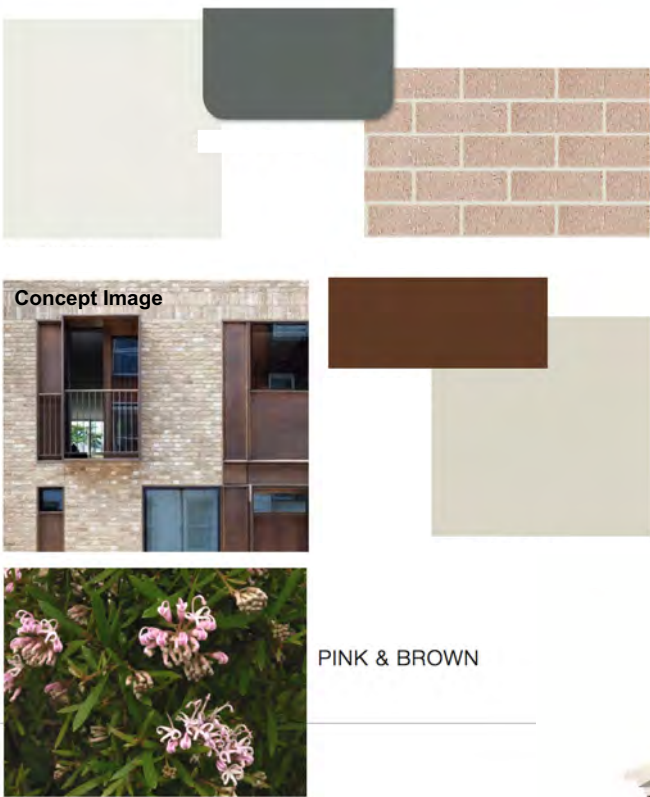

Alternatives for paint/  
render selections

MATERIAL PALETTE 04

MP 04



MATERIAL PALETTE 05

MP 05



Powdercoated Aluminium Windows



CALDER FLOWER  
ARCHITECTS



Anglicare  
AngliCare Community Services

Notes  
- Do not scale from this drawing.  
- Use figured dimensions only.  
- Contact the architect for clarifications if required.  
- Calder Flower Architects hold no liability and responsibility for use of drawings issued in DWG format.

Date	Revision	Rev	Issue	Drawn	Check
12/09/2017	Issued for Coordination	P08	P08		

Project  
**ACS Oran Park MasterPlan**

South Circuit Oran Park NSW 2570

Drawing Title  
**ILU External Material Palette**

Date : 15/09/2017

Scale: refer scale bar

Original Paper Size: A1

Project No. Status Drawing No. Issue  
**16210 PRELIM DA 601**