

1
PROFILED GLASS
TO FOYER EXTERIOR WALLS



2
CORIAN
TO SCULPTURAL WALL



3
FIBRE CEMENT PANELS
TO EXTERIOR CLADDING



4
PAINTED STEEL
AWNINGS AND STRUCTURAL STEEL
DULUX PAINT FINISH




5
METAL CLADDING AND ROOF SHEETING
TO LOWER EXTERIOR CLADDING
COLORBOND FINISH



6
WINDOWS AND DOORS FRAMING
COLORBOND FINISH



7
CLEAR GLASS



TERRAZZO
TO FOYER FLOOR



CARPET
TO OFFICES FLOOR



TIMBER FLOORING
TO EXISTING BUILDING FLOORS



TIMBER PANNELLS
TO AUDITORIUM WALLS



EXTERIOR

INTERIOR

MATERIALS

A	08/12/16	ISSUED FOR INFORMATION
ISSUE	DATE	REVISION

DO NOT SCALE FROM DRAWING. USE FIGURED DIMENSIONS ONLY. CHECK ALL DIMENSIONS ON SITE BEFORE ANY MANUFACTURE OR CONSTRUCTION

Goulburn Performing Art Centre

Goulburn Mulwaree Council

Materials

A500 rev A

project : 21616 print date :12/8/16
drawn : checked:
scale :

brewster
hjorth
architects

first floor
4-14 foster st, surry hills nsw 2010
t: 02 8231 7100
www:brewsterhjorth.com.au

nominated architects
ian brewster reg 5561
larry melocco reg 5481
andrew hjorth reg 5413

© Copyright of Brewster Hjorth Pty Limited
ACN 002 513 153
All rights reserved. Figured dimensions shall be taken in preference to scaling.
The Contractor shall check all dimensions on site before commencing work.
Brewster Hjorth Architects is a division of Brewster Hjorth Pty Limited.