
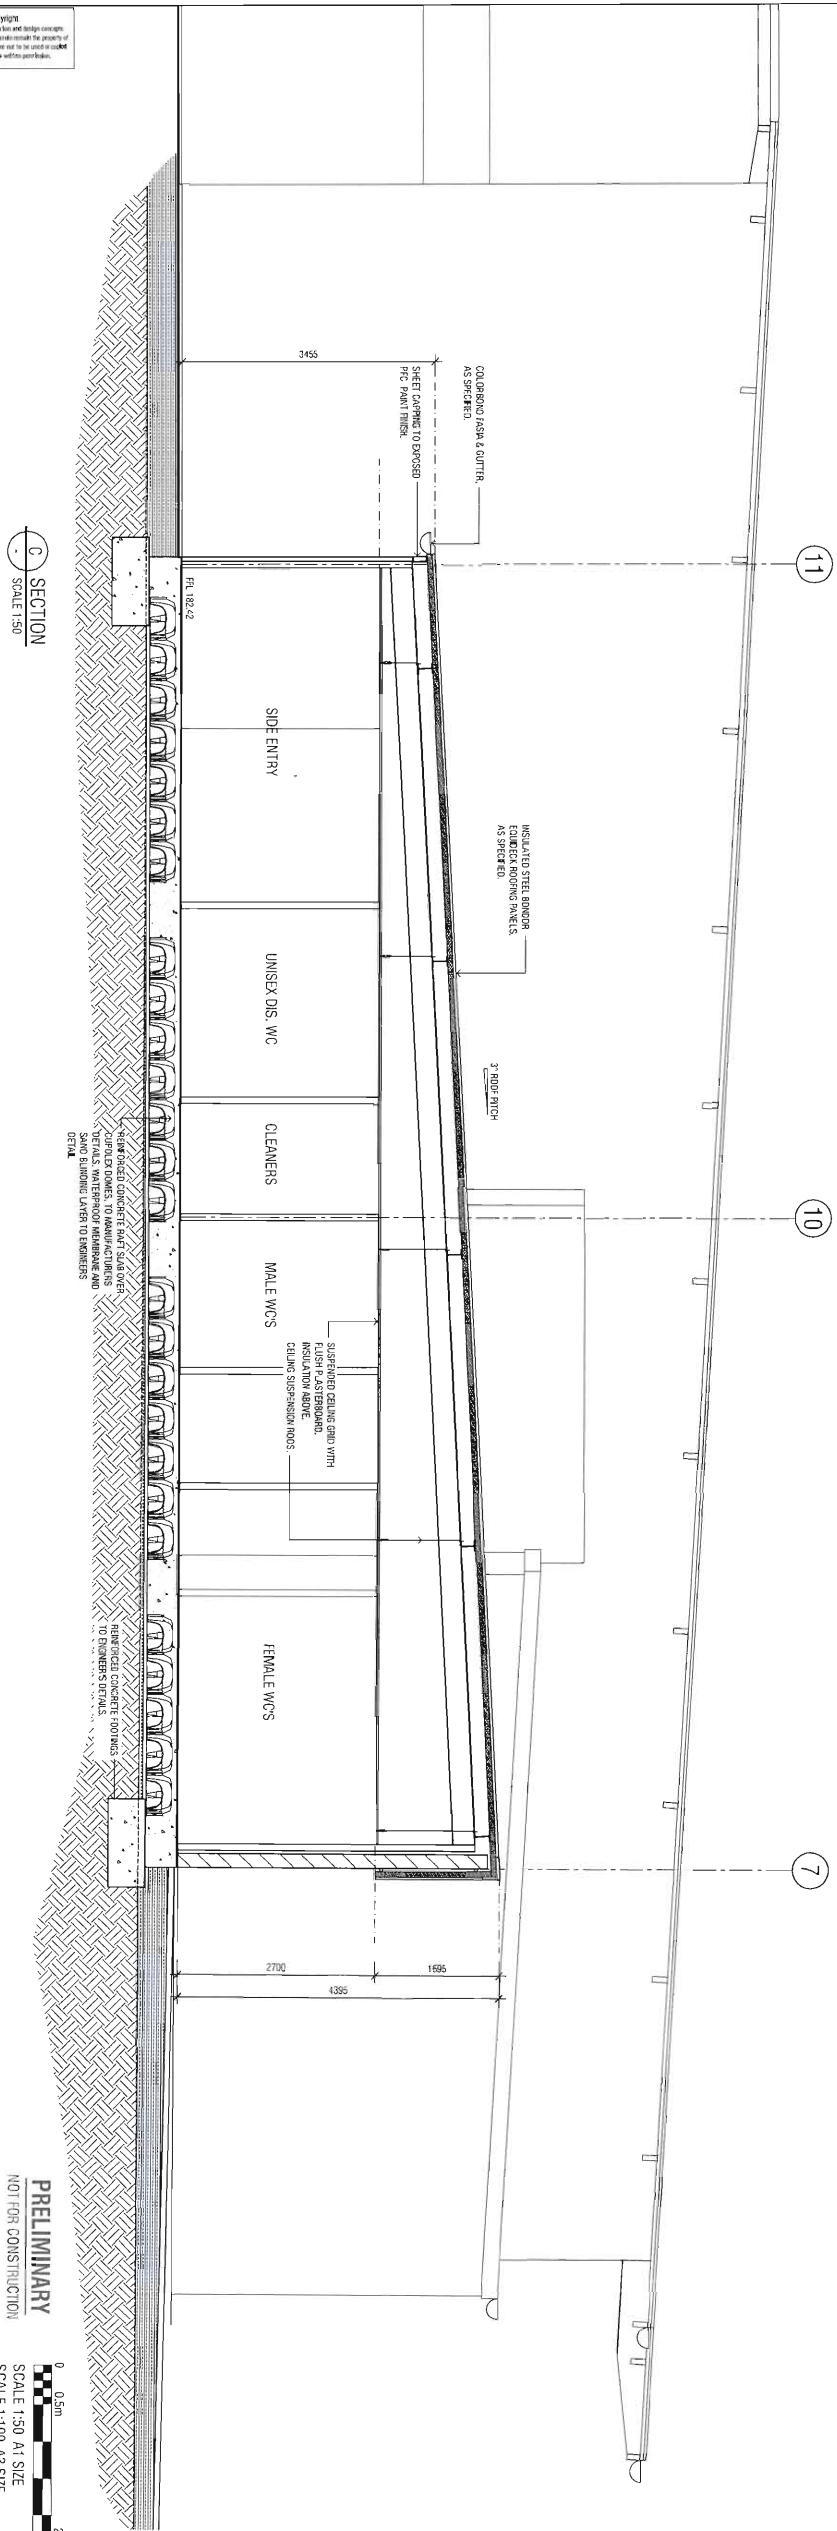


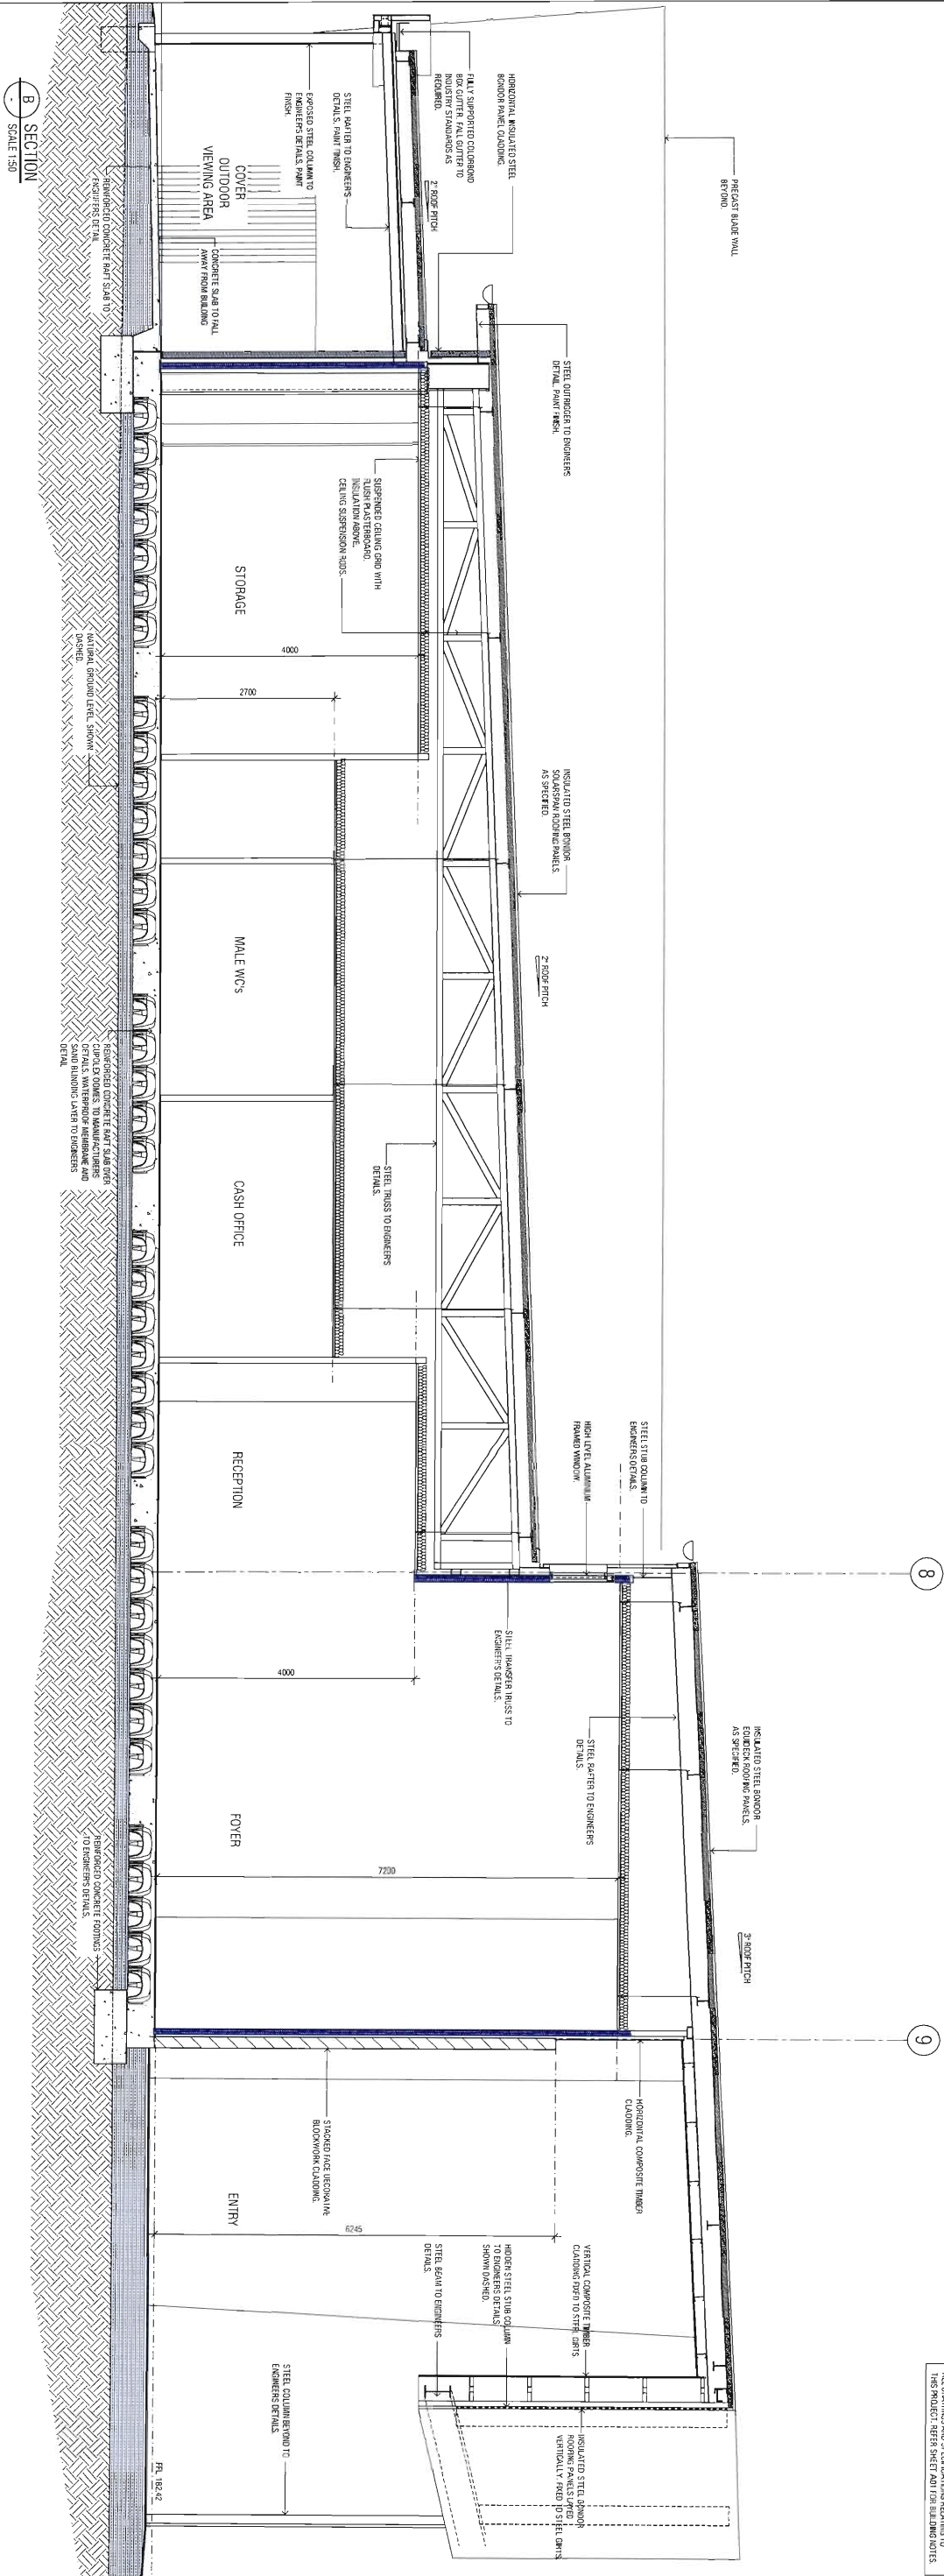

9.	DA ISSUE	27/04/2017
8.	PROGRESS ISSUE	21/04/2017
7.	DA ISSUE	18/04/2017
6.	PROGRESS ISSUE	13/04/2017
5.	PROGRESS ISSUE	30/03/2017
4.	DA APPROVAL ISSUE	21/03/2017
3.	PROGRESS ISSUE	09/03/2017
2.	PROGRESS ISSUE	01/03/2017
1.	PHIL MUMFORD ISSUE	24/02/2017
overseas/overseas		

icono
BUILDING DESIGN

Shop 30 Kooragall Mall
Late Albert Road
PO Box 834
Wagga Wagga, NSW, 2650
p: 02 6922 6385
f: 02 6922 1486
e: icono@icono.com.au
w: www.icono.com.au

**PROPOSED CLAY TARGET ASSOCIATION
CLUB HOUSE & FUNCTION CENTRE FACILITY
72 TASMAN ROAD, WAGGA WAGGA**

Client
AUSTRALIAN CLAY TARGET ASSOCIATION

SECTION - SHEET 2

Project No. 15-24	Design No. IC0N0	Sheet No. A07
-----------------------------	----------------------------	-------------------------

Scale AS SHOWN AT ?	Dawn	ADU /
------------------------	------	-------