

48500

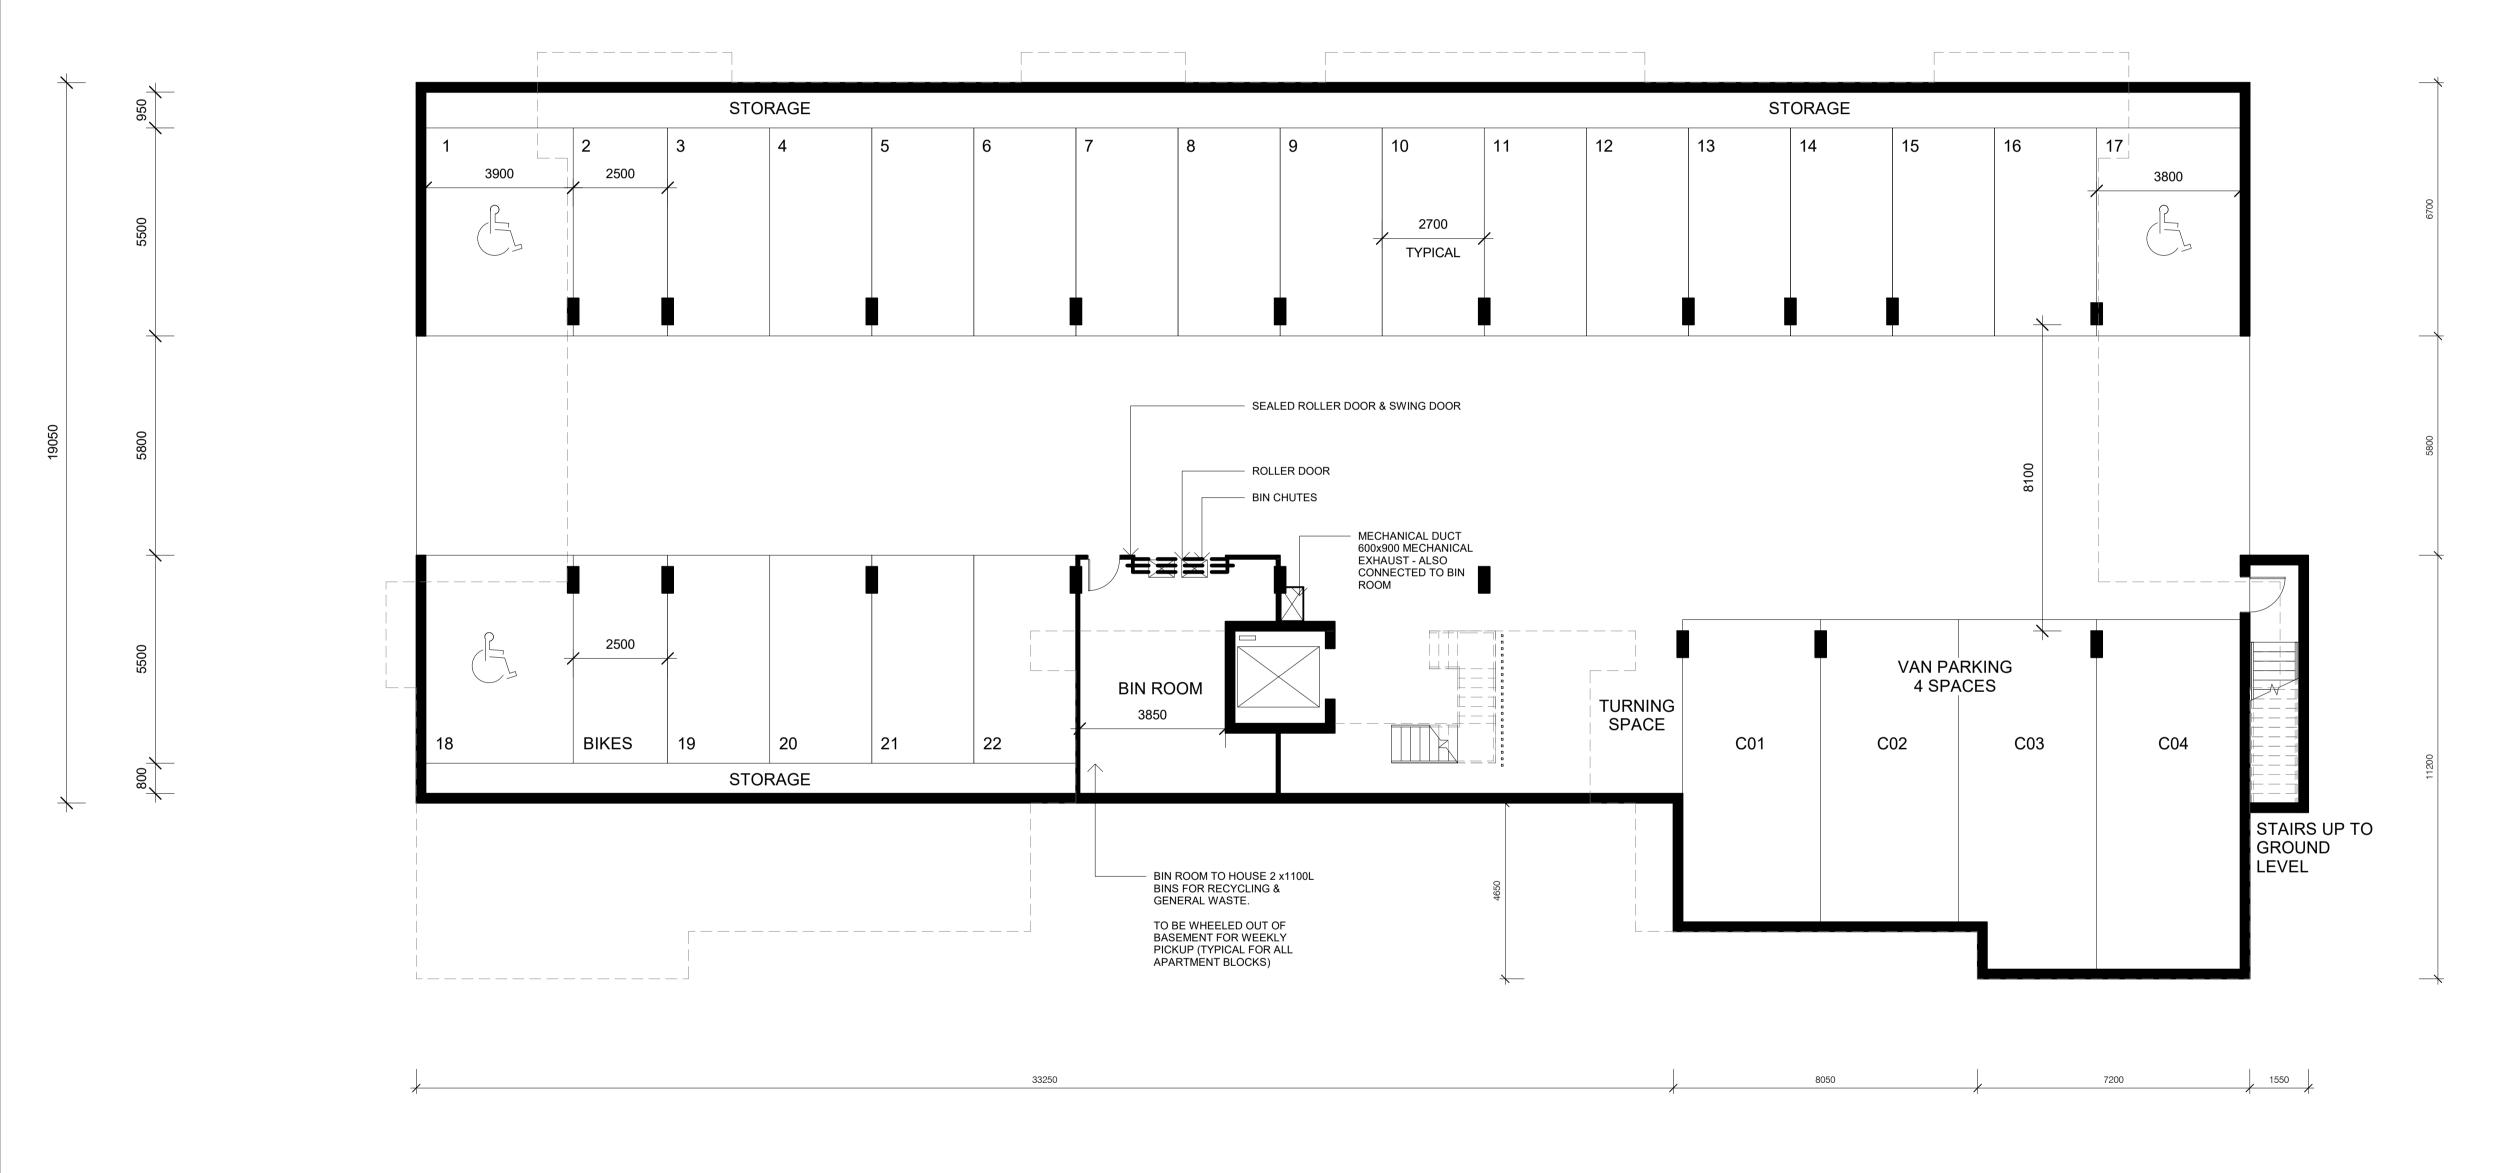

1 BASEMENT VAN PARKING

NOTE: ALL UNITS MEET COMPLIANCE GUIDELINES OF BOTH THE APARTMENT DESIGN GUIDE AND ACCESSIBILITY CONTROLS NOTE: VAN SPACES (X4) PROPOSED 3.5M WIDE BY 8 TO 9.5 LENGTH.

NOTE ALSO AISLE REDUCED FROM RECOMMENDED 9M TO 7.8M AS PER ABOVE BY SUPPLIER OF 'AUSSIEWHEEL' ELECTRONIC CARAVAN MOVER (DOLLIES) WITH REGARDS TO ACHIEVABLE MANEUVERING WITH STANDARD NUMBER OF MOVEMENTS

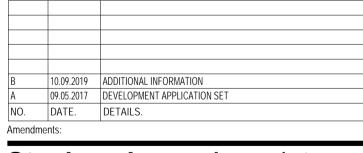

## Stephen Jones Associates

- p. 02 9977 2240
- m. 0418 866 784
- e. sj@stephenjonesassociates.com
- w. www.stephenjonesassociates.com

Registered Architect Gary Finn No. 5774 (NSW)

Project:
SENIORS LIVING DEVELOPMENT
LOT 1, DP 780801
WINDWARD WAY, MILTON NSW 2538

## Drawing: APARTMENTS - BASEMENT PLAN ALTERNATE

Scale: 1:100 @A1 Job No: 1516 Drawing No:

Date: 10.09.2019

Drawn: SJ

This drawing is copyright and must not be retained, copied or used without consent of designer.