


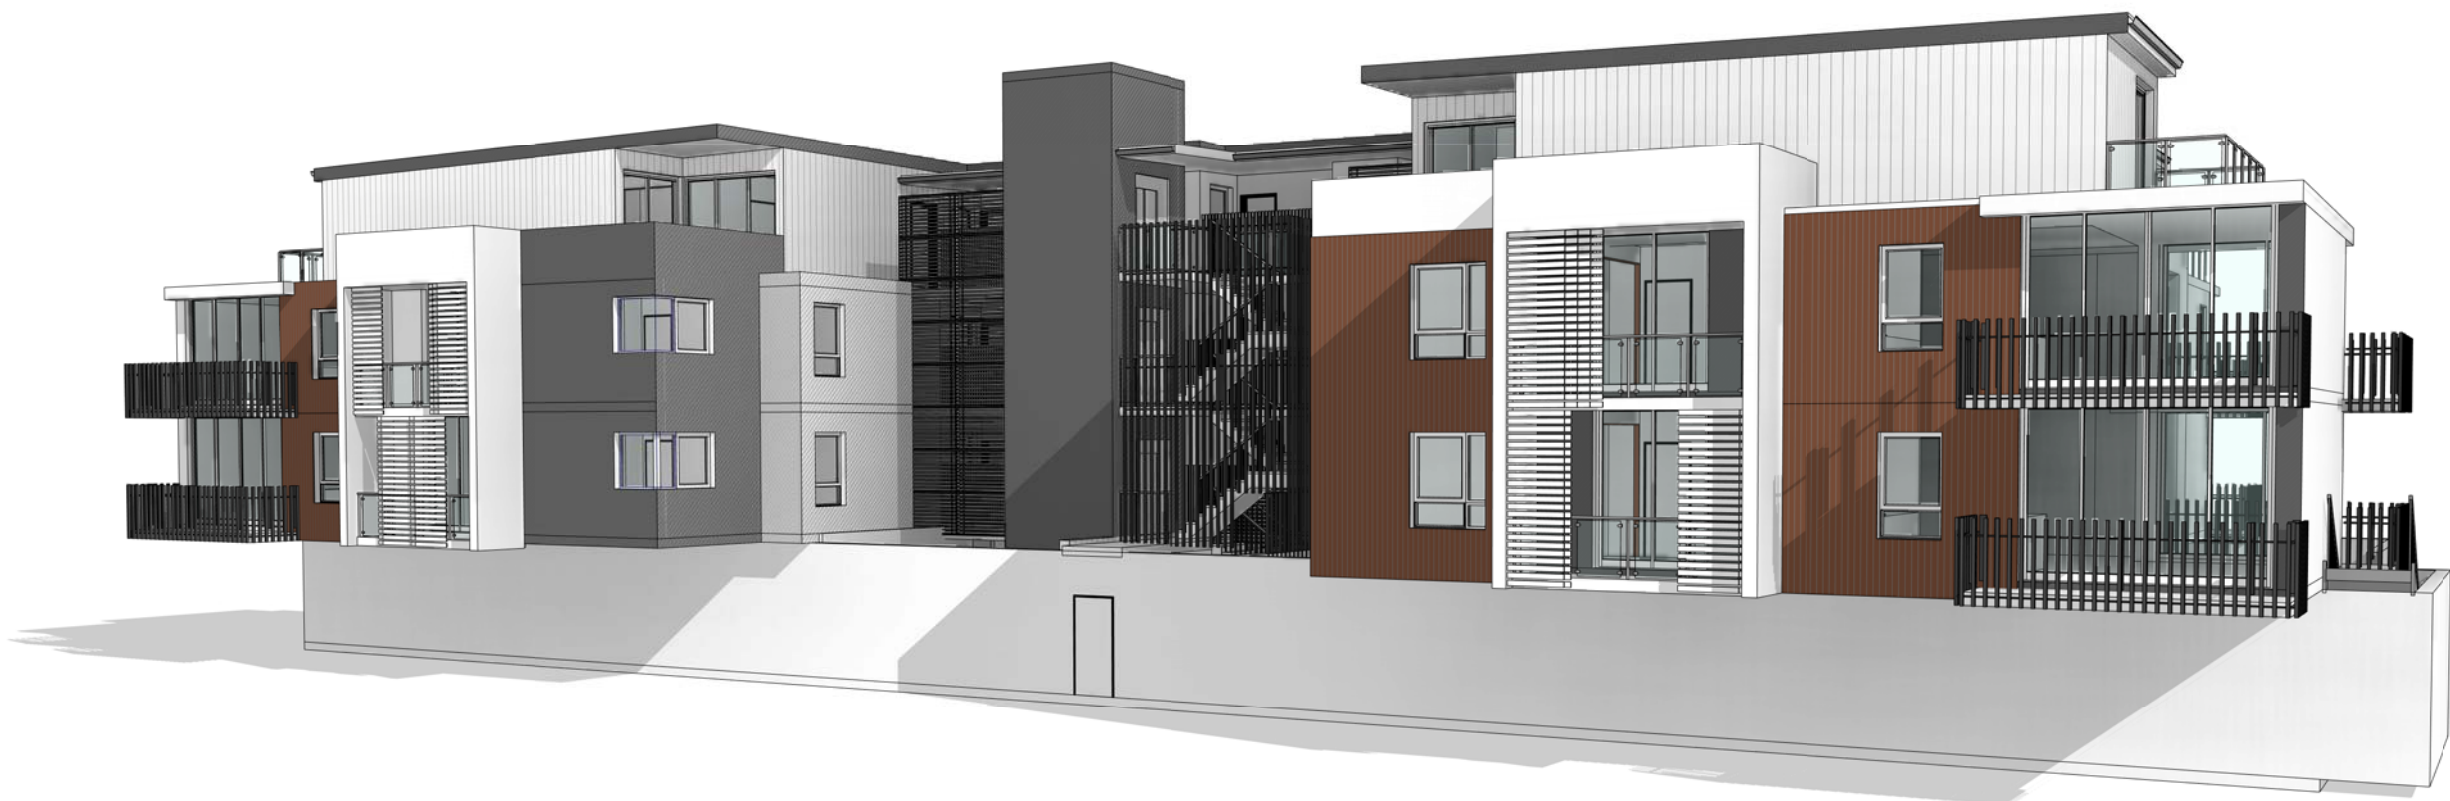


1 3D View 1



2 3D View 2



3 3D View 3

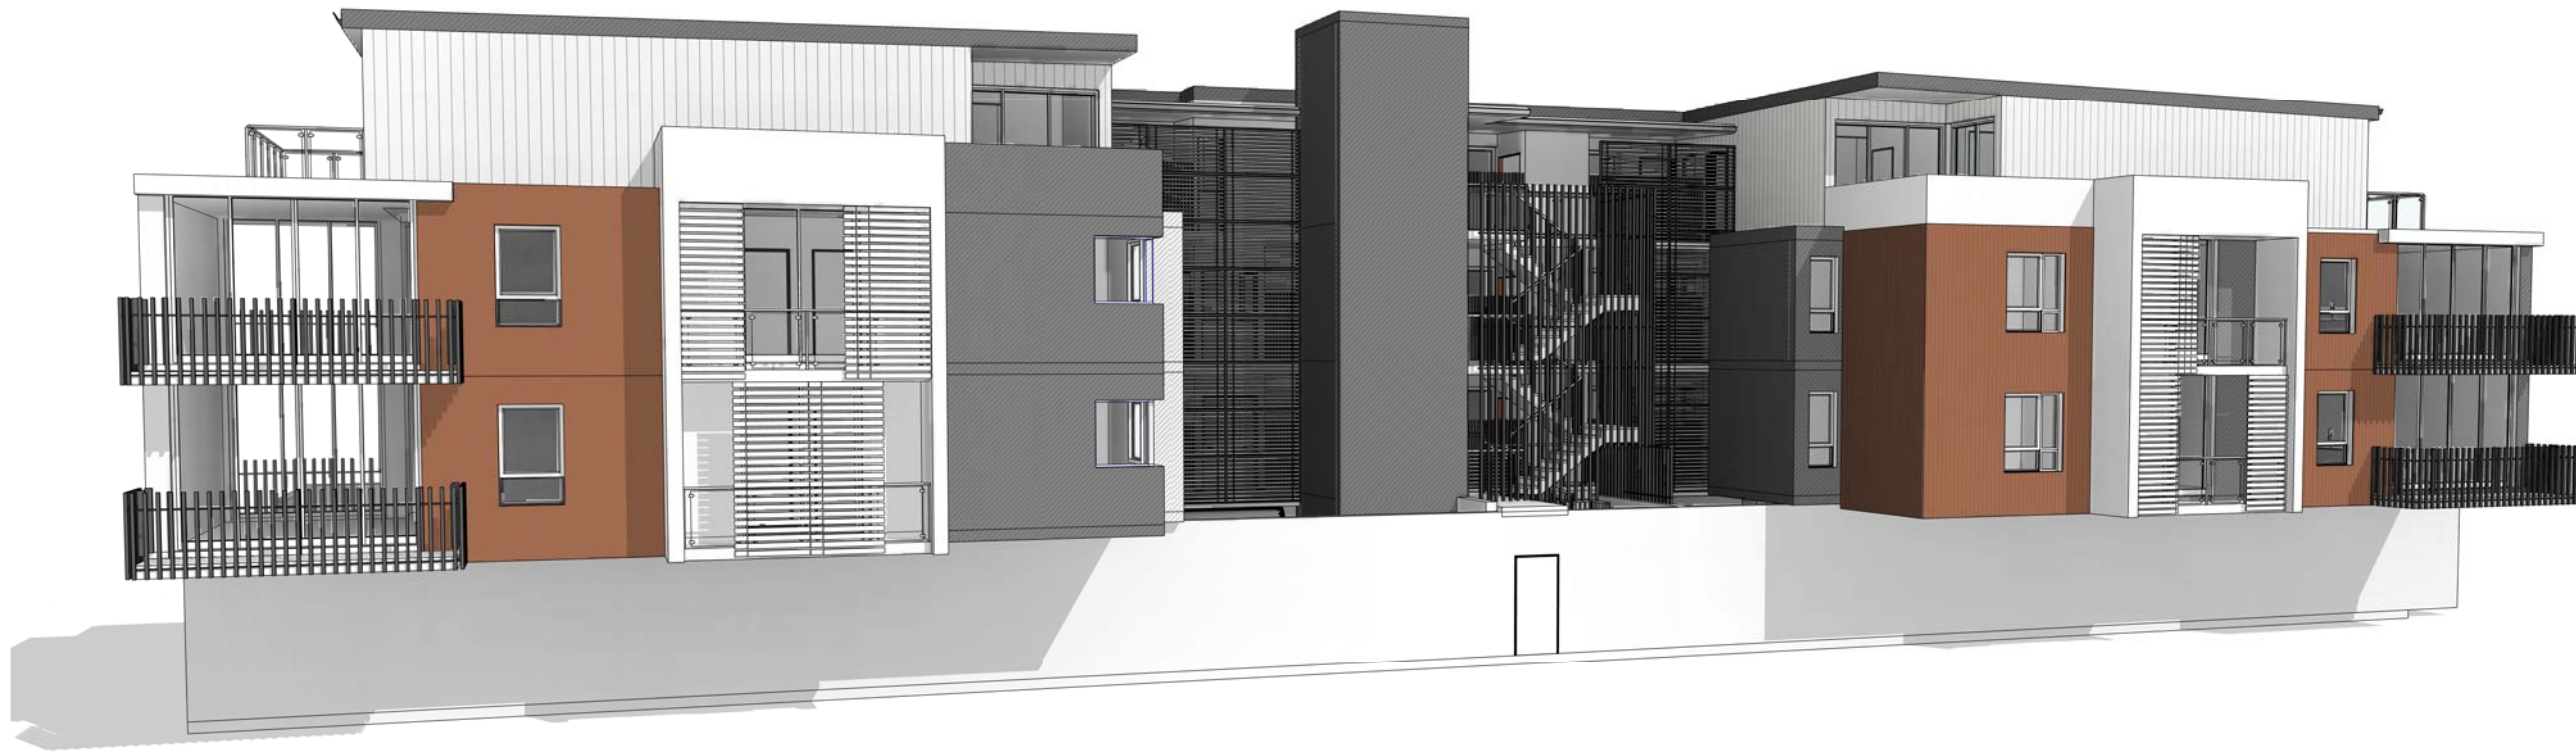

4 3D View 4

A	09.05.2017	DEVELOPMENT APPLICATION SET
NO.	DATE:	DETAILS:

Amendments:

Stephen Jones Associates

p. 02 9977 2240
m. 0418 866 784
e. sj@stephenjonesassociates.com
w. www.stephenjonesassociates.com

Registered Architect Gary Finn No. 5774 (NSW)

Project:
SENIORS LIVING DEVELOPMENT
LOT 1, DP 780801
WINDWARD WAY, MILTON NSW 2538

Drawing:
APARTMENTS – PERSPECTIVES 1

Scale: @A1 Job No: 1516 Drawing No:
Date: 09.05.2017
Drawn: SJ
DA46
This drawing is copyright and must not be retained, copied or used without consent of designer.