


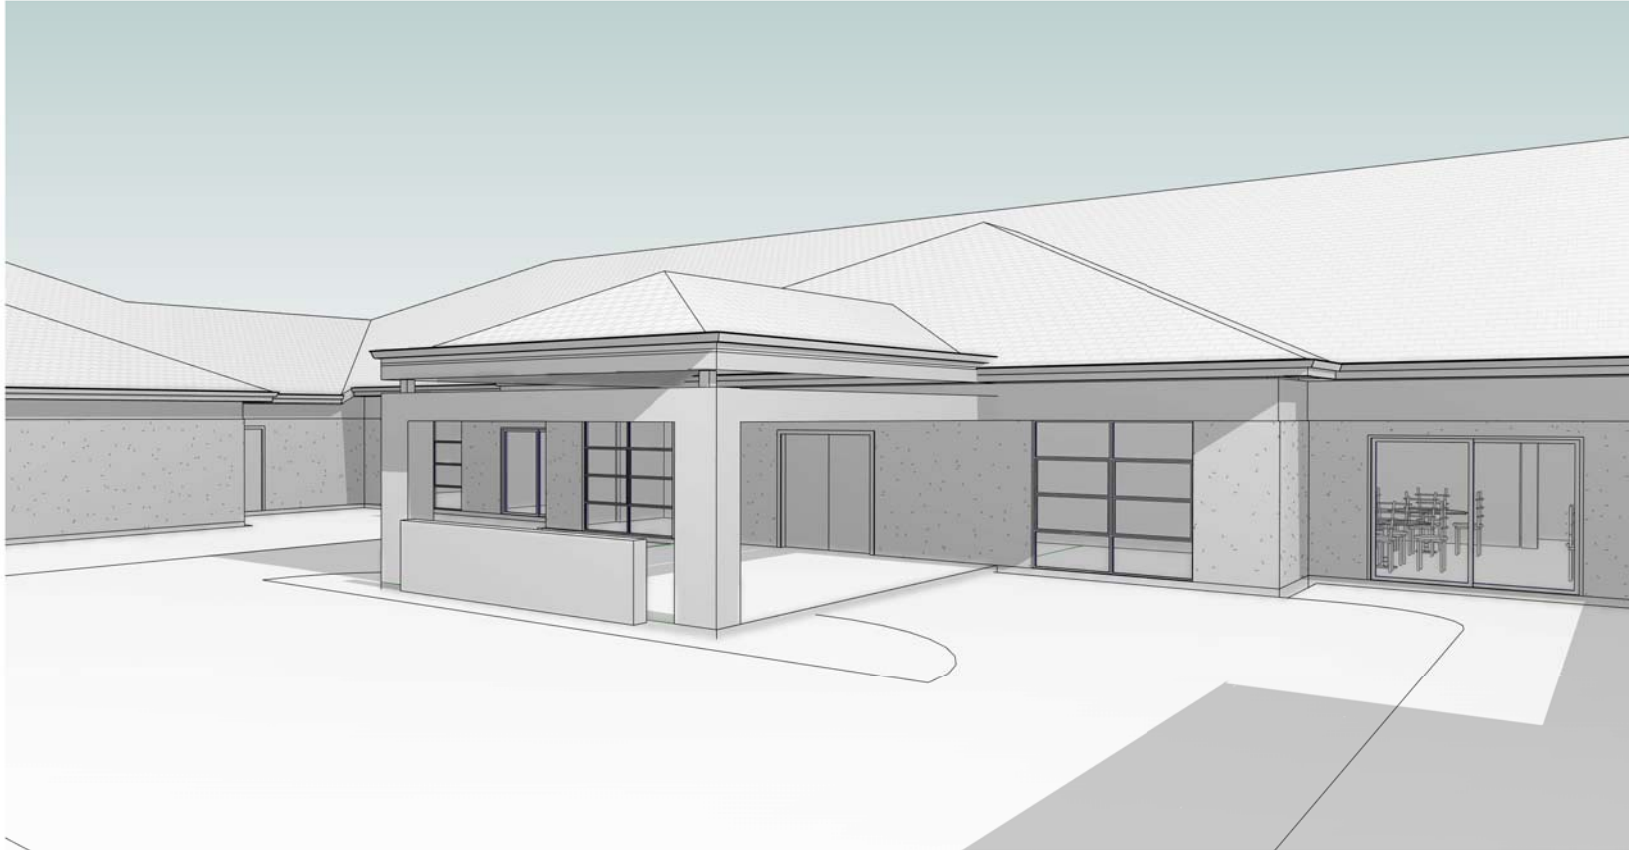

1 PERSPECTIVE 1



2 PERSPECTIVE 2



3 PERSPECTIVE 3



4 PERSPECTIVE 4

B	10.09.2019	ADDITIONAL INFORMATION
A	09.05.2017	DEVELOPMENT APPLICATION SET
NO.	DATE:	DETAILS:

Amendments:

Stephen Jones Associates

p. 02 9977 2240
m. 0418 866 784
e. sj@stephenjonesassociates.com
w. www.stephenjonesassociates.com

Registered Architect Gary Finn No. 5774 (NSW)
Project:
SENIORS LIVING DEVELOPMENT
LOT 1, DP 780801
WINDWARD WAY MILTON, NSW 2538

Drawing:
RESIDENTIAL CARE FACILITY
PERSPECTIVES 1

Scale: @A1 Job No: 15.16 Drawing No:
Date: 10.09.2019
Drawn: SJ
DA23
This drawing is copyright and must not be retained, copied or used without consent of designer.