



1 view 5

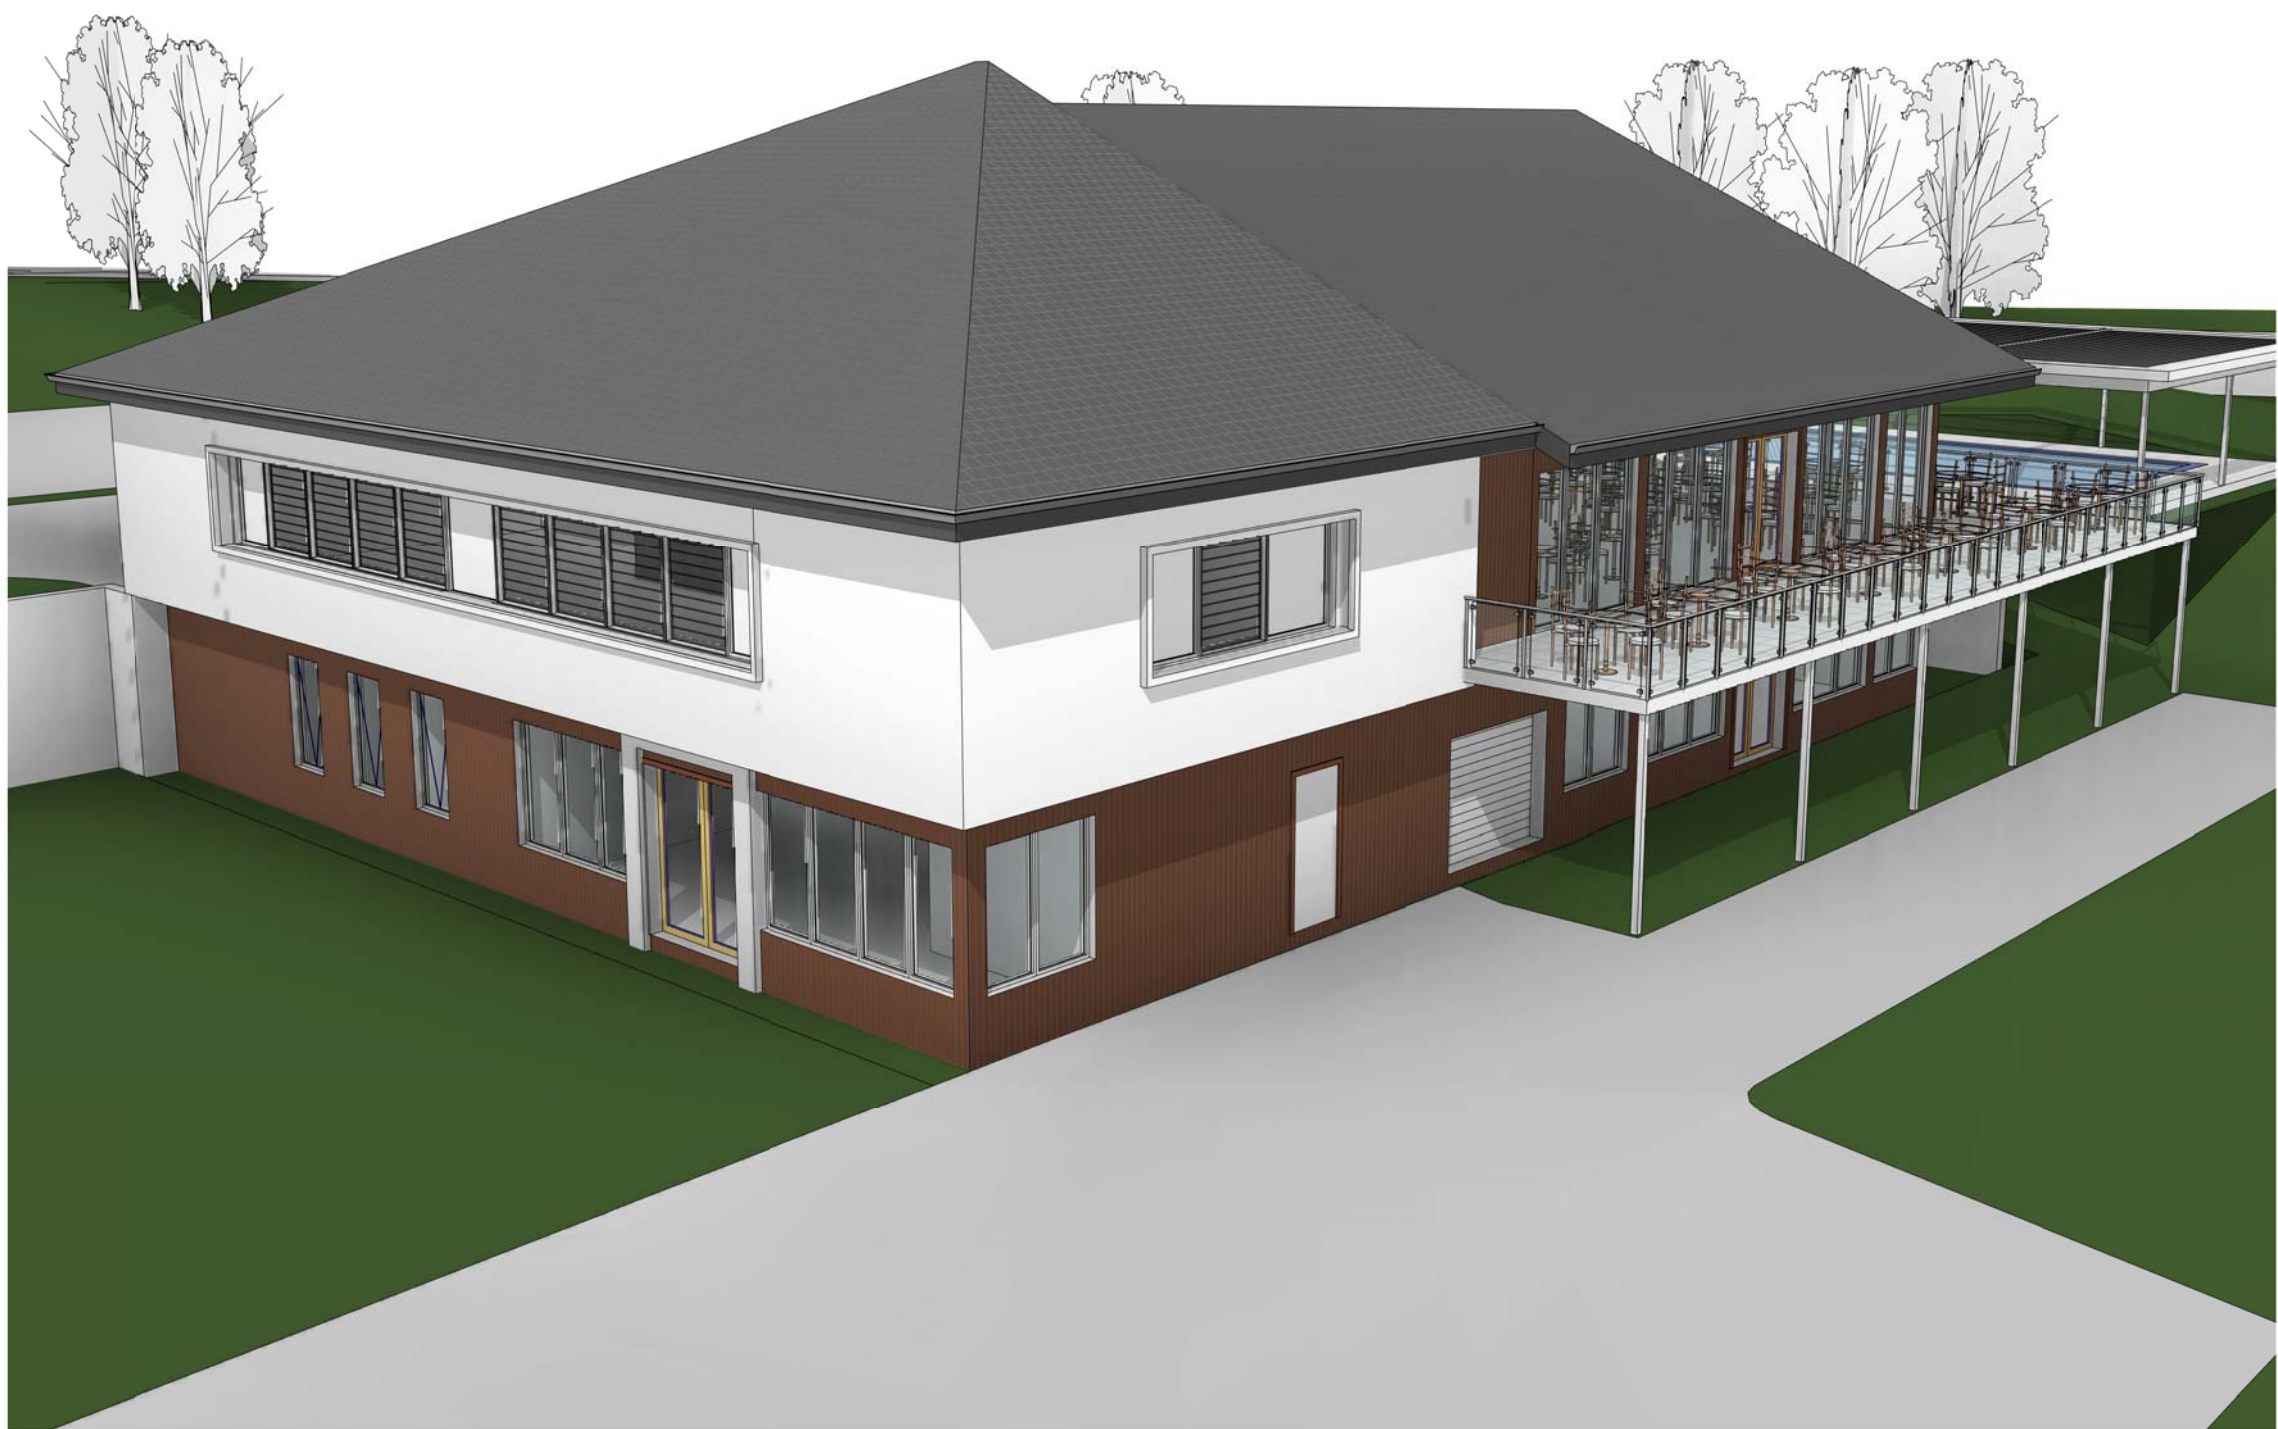

2 view 6



3 view 7

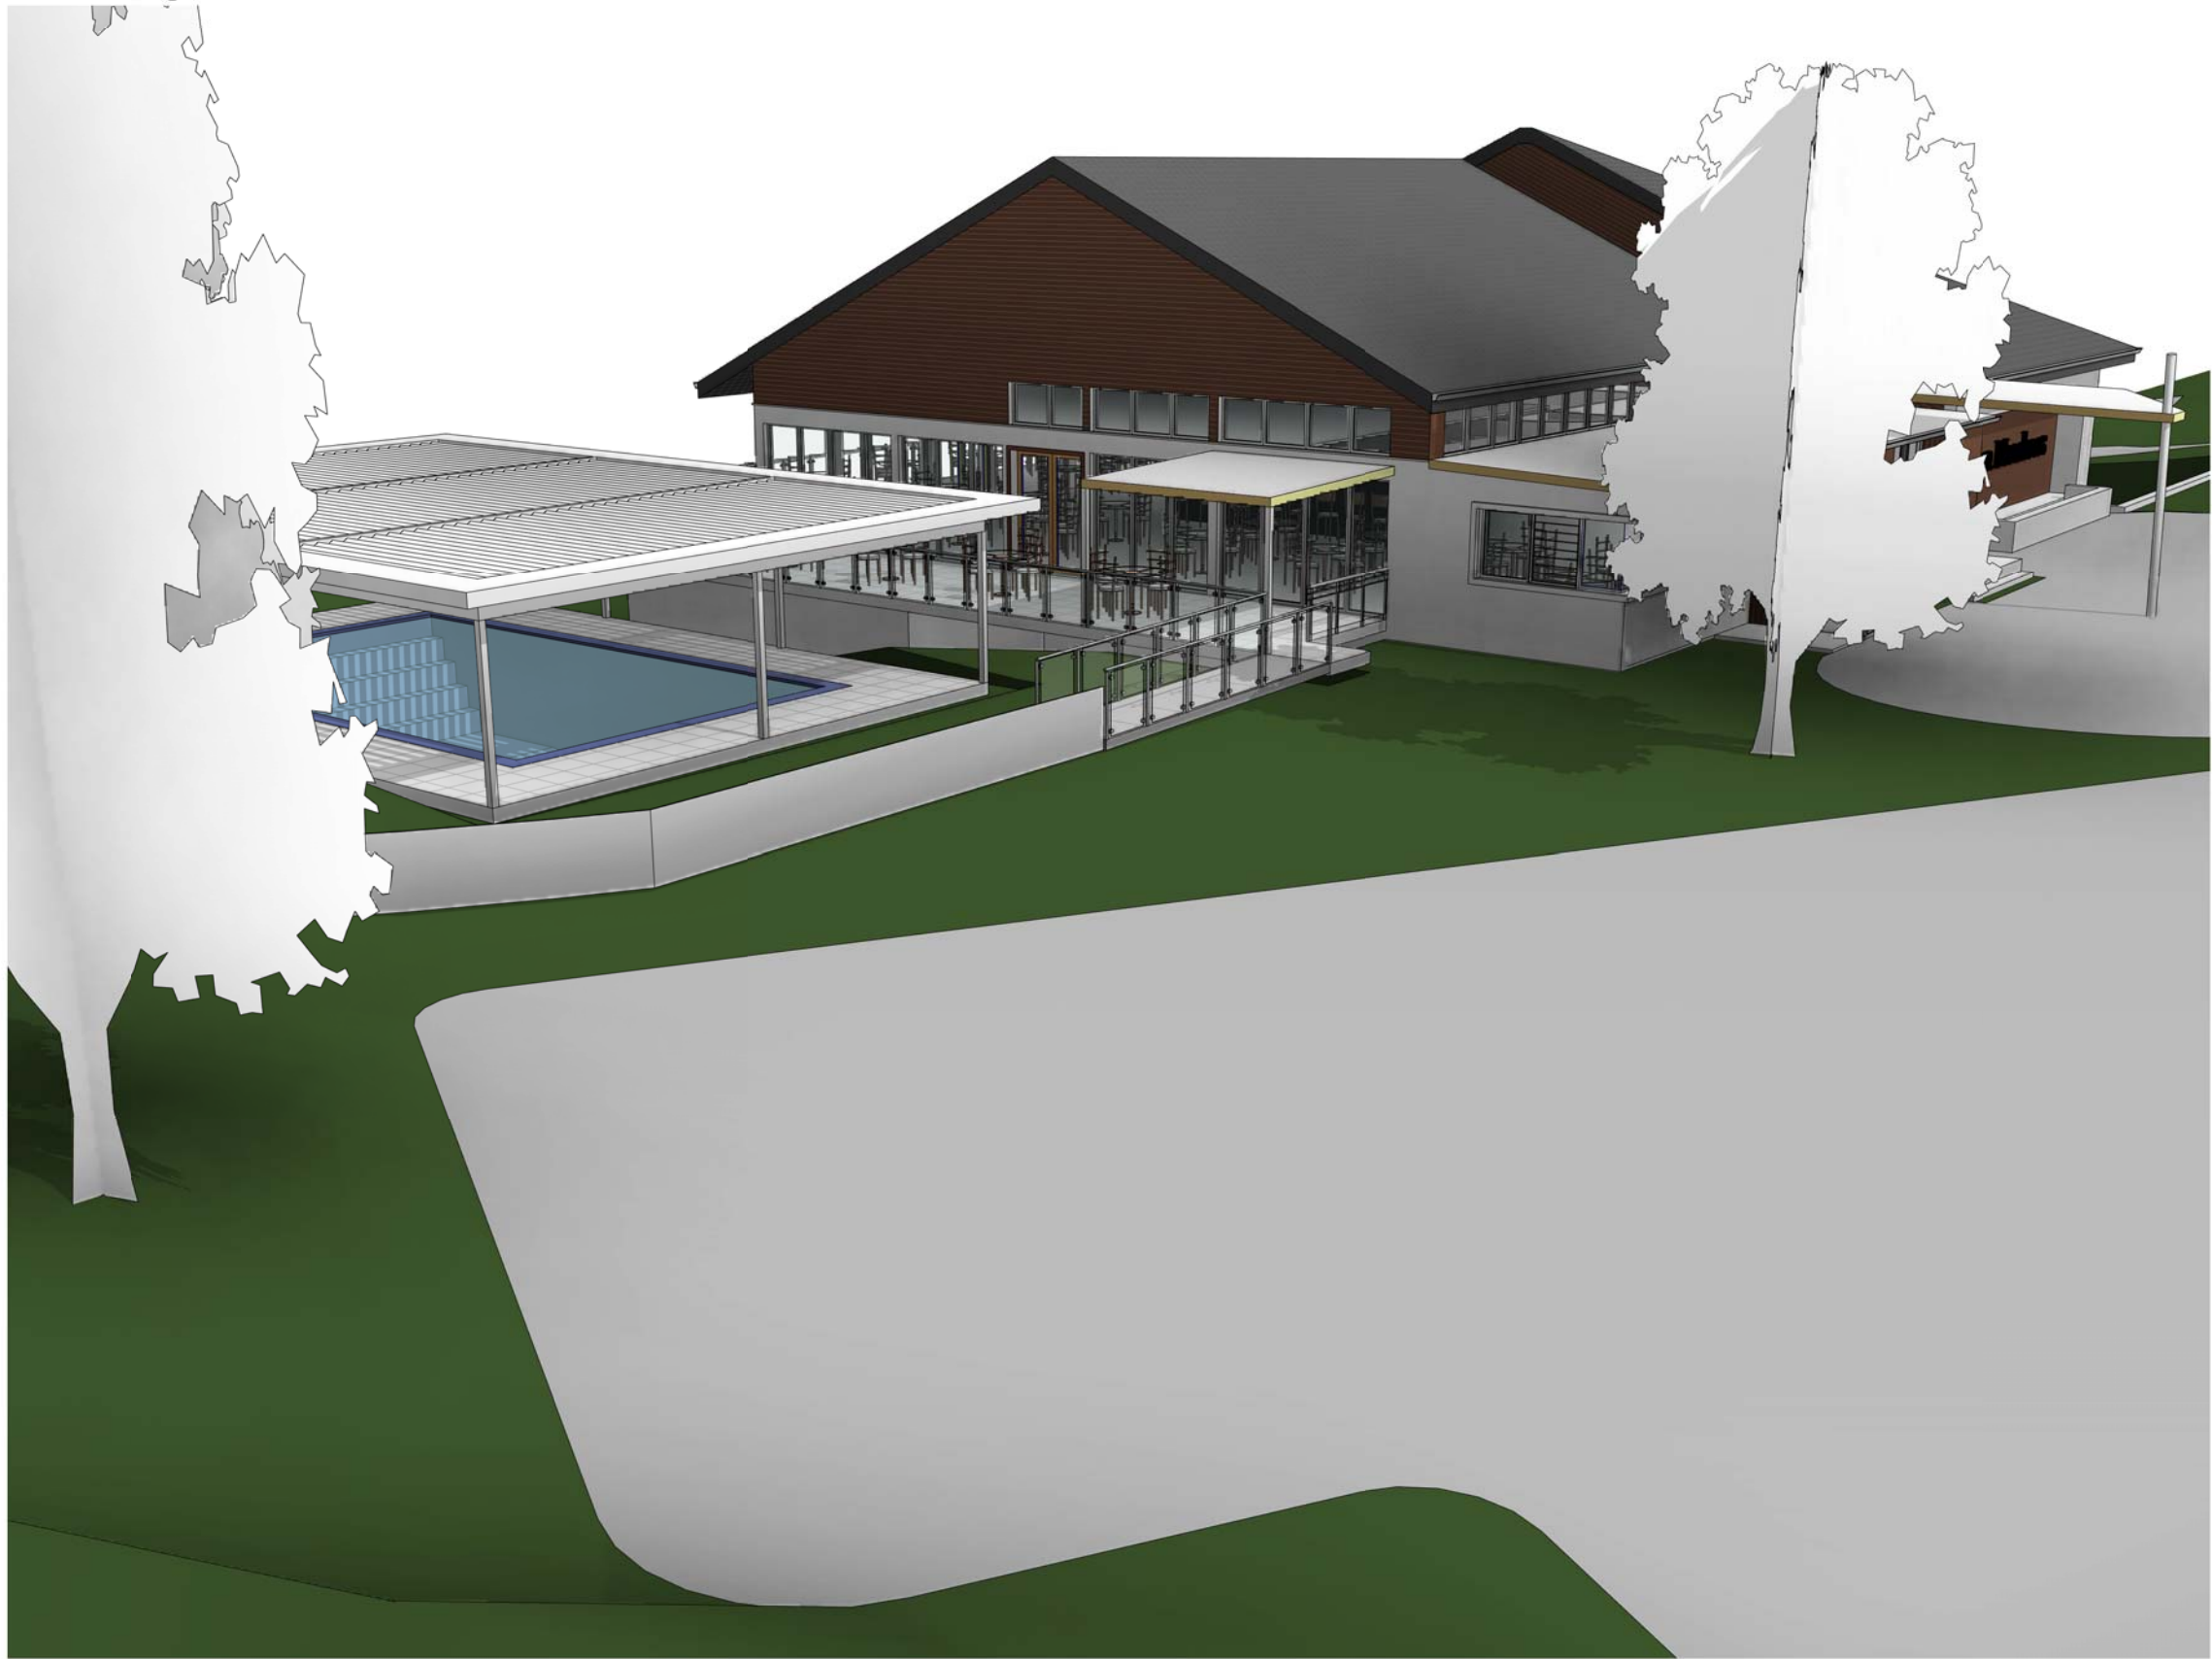

4 view 8

B	10.09.2019	ADDITIONAL INFORMATION
A	09.06.2017	DEVELOPMENT APPLICATION SET
NO.	DATE:	DETAILS:

Amendments:

Stephen Jones Associates

p. 02 9977 2240
m. 0418 866 784
e. sj@stephenjonesassociates.com
w. www.stephenjonesassociates.com

Registered Architect Gary Finn No. 5774 (NSW)

Project:
SENIORS LIVING DEVELOPMENT
LOT 1, DP 780801
WINDWARD WAY, MILTON NSW 2538

Drawing:
CLUBHOUSE PERSPECTIVES 2

Scale: @A1 Job No: 1516 Drawing No:
Date: 10.09.2019
Drawn: SJ **DA18**
This drawing is copyright and must not be retained, copied or used without consent of designer.