

NOTE: ALL BASEMENTS HAVE TYPICAL DIMENSIONS NOTED TO MEET AS2890.1 INCLUSIVE OF MEETING REQUIRED MAXIMUM GRADES AND DISABLED PARKING



#### **Stephen Jones** Associates

- p. 02 9977 2240
- 0418 866 784
- sj@stephenjonesassociates.com


www.stephenjonesassociates.com

Registered Architect Gary Finn No. 5774 (NSW)

SENIORS LIVING DEVELOPMENT LOT 1, DP 780801 **WINDWARD WAY, MILTON NSW 2538** 

**APARTMENTS - BASEMENT PLAN** COMBINED

**DA48** 

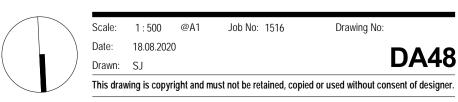






#### **Stephen Jones** Associates

- p. 02 9977 2240m. 0418 866 784
- sj@stephenjonesassociates.com
- www.stephenjonesassociates.com


Registered Architect Gary Finn No. 5774 (NSW)

Project:
SENIORS LIVING DEVELOPMENT LOT 1, DP 780801 WINDWARD WAY, MILTON NSW 2538

Drawing:
APARTMENTS - TYPICAL FLOOR PLAN COMBINED

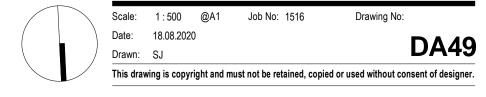


NORTH ROW - SOUTH ELEVATION

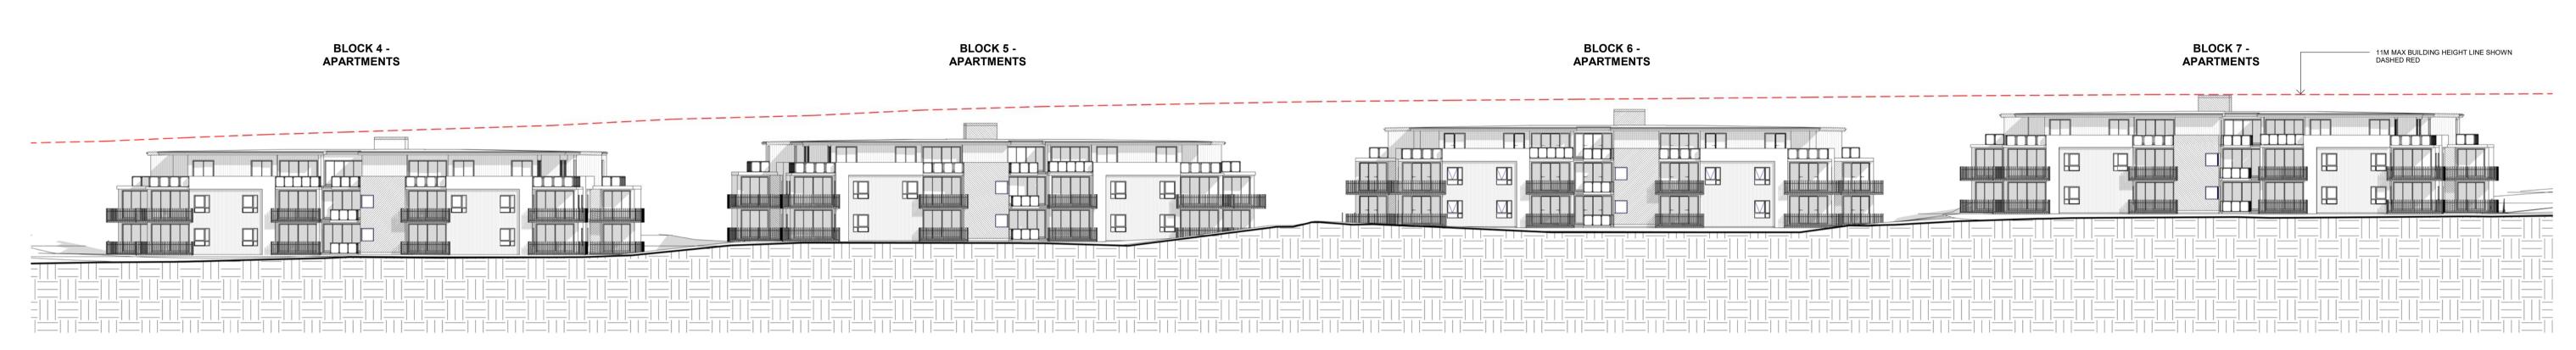

NORTH ROW - NORTH ELEVATION

BLOCK 3 -BLOCK 2 -BLOCK 1 -**APARTMENTS APARTMENTS APARTMENTS** 11M MAX BUILDING HEIGHT LINE SHOWN DASHED RED

SOUTH ROW - SOUTH ELEVATION

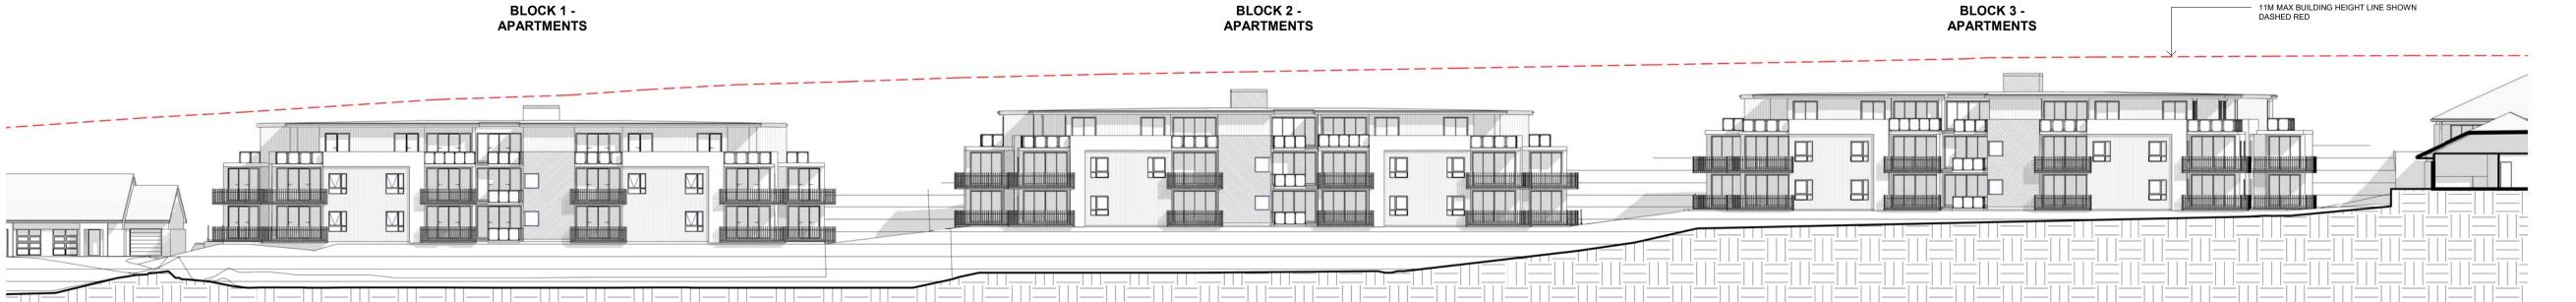

SOUTH ROW - NORTH ELEVATION 1:300

APARTMENTS  DASHED RED  DASHED RED	

p. 02 9977 2240 0418 866 784

NO. DATE. DETAILS.

sj@stephenjonesassociates.com

18.08.2020 ADDITIONAL INFORMATION 10.09.2019 ADDITIONAL INFORMATION 03.11.2017 ADDITIONAL INFORMATION 08.06.2017 ADDITIONAL INFORMATION 09.05.2017 DEVELOPMENT APPLICATION SET

www.stephenjonesassociates.com

**Stephen Jones** Associates

Registered Architect Gary Finn No. 5774 (NSW)

SENIORS LIVING DEVELOPMENT LOT 1, DP 780801 **WINDWARD WAY, MILTON NSW 2538** 

**APARTMENTS - ELEVATIONS** 

Scale: Date:	1 : 300 18.08.202	@A1 n	Job No:	1516	Drawing No:	
Drawn:	101001202	U				<b>DA50</b>



1 3D View 7

D	18.08.2020	ADDITIONAL INFORMATION
С	10.09.2019	ADDITIONAL INFORMATION
В	13.04.2018	ADDITIONAL INFORMATION
Α	09.05.2017	DEVELOPMENT APPLICATION SET
NO.	DATE.	DETAILS.

### Stephen Jones Associates

- p. 02 9977 2240m. 0418 866 784
- e. sj@stephenjonesassociates.com w. www.stephenjonesassociates.com

Registered Architect Gary Finn No. 5774 (NSW)

SENIORS LIVING DEVELOPMENT LOT 1, DP 780801 WINDWARD WAY, MILTON NSW 2538

# Drawing: APARTMENTS - PERSPECTIVES 1

**DA51** This drawing is copyright and must not be retained, copied or used without consent of designer.



D	18.08.2020	ADDITIONAL INFORMATION
С	10.09.2019	ADDITIONAL INFORMATION
В	13.04.2018	ADDITIONAL INFORMATION
A	09.05.2017	DEVELOPMENT APPLICATION SET
NO.	DATE.	DETAILS.

### Stephen Jones Associates

- p. 02 9977 2240m. 0418 866 784
- e. sj@stephenjonesassociates.com w. www.stephenjonesassociates.com

Registered Architect Gary Finn No. 5774 (NSW)


Project:
SENIORS LIVING DEVELOPMENT
LOT 1, DP 780801
WINDWARD WAY, MILTON NSW 2538

## Drawing: APARTMENTS - PERSPECTIVES 2

@A1 Job No: 1516 Drawing No: **DA52** This drawing is copyright and must not be retained, copied or used without consent of designer.



1 3D View 7 Copy 2 Copy 1

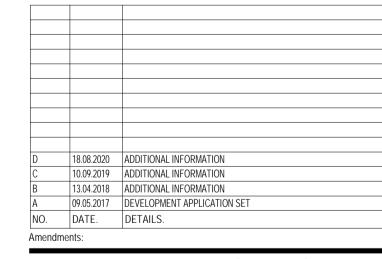

#### **Stephen Jones** Associates

- p. 02 9977 2240m. 0418 866 784
- e. sj@stephenjonesassociates.com w. www.stephenjonesassociates.com

Registered Architect Gary Finn No. 5774 (NSW)

Project:
SENIORS LIVING DEVELOPMENT
LOT 1, DP 780801
WINDWARD WAY, MILTON NSW 2538

## Drawing: APARTMENTS - PERSPECTIVES 3

@A1 Job No: 1516 Drawing No: **DA53** This drawing is copyright and must not be retained, copied or used without consent of designer.



1 SHADOWS - APARTMENTS - 21 JUNE 9AM



SHADOWS - APARTMENTS - 21 JUNE 12PM



3 SHADOWS - APARTMENTS - 21 JUNE 3PM 1:1000

D	18.08.2020	ADDITIONAL INFORMATION
С	10.09.2019	ADDITIONAL INFORMATION
В	13.04.2018	ADDITIONAL INFORMATION
Α	08.06.2017	ADDITIONAL INFORMATION
NO.	DATE.	DETAILS.
Amendi	ments:	

#### **Stephen Jones** Associates

- p. 02 9977 2240m. 0418 866 784
- - sj@stephenjonesassociates.com www.stephenjonesassociates.com

Registered Architect Gary Finn No. 5774 (NSW)

Project: SENIORS LIVING DEVELOPMENT LOT 1, DP 780801 WINDWARD WAY, MILTON NSW 2538

Drawing:
SHADOW DIAGRAMS -**APARTMENTS COMBINED - 21** 



Date: 18.08.2020

**DA56** This drawing is copyright and must not be retained, copied or used without consent of designer.