





Stephen Jones Associates

Scale: 1:500 @A1 Job No: 1516 Drawing No:
Date: 18.08.2020
Drawn: SJ **DA08**
This drawing is copyright and must not be retained, copied or used without consent of designer.




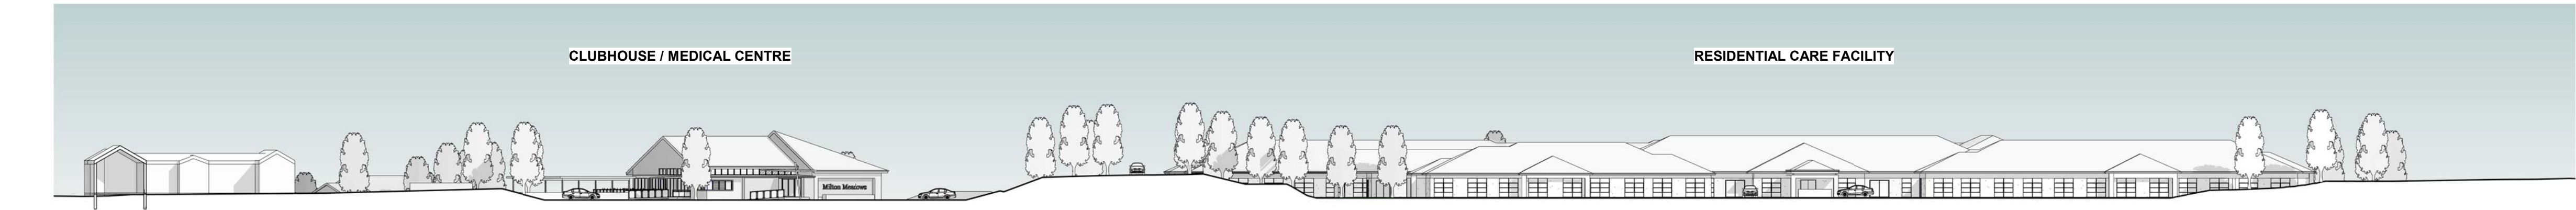

3 SITE ELEVATION - E1
1 : 500

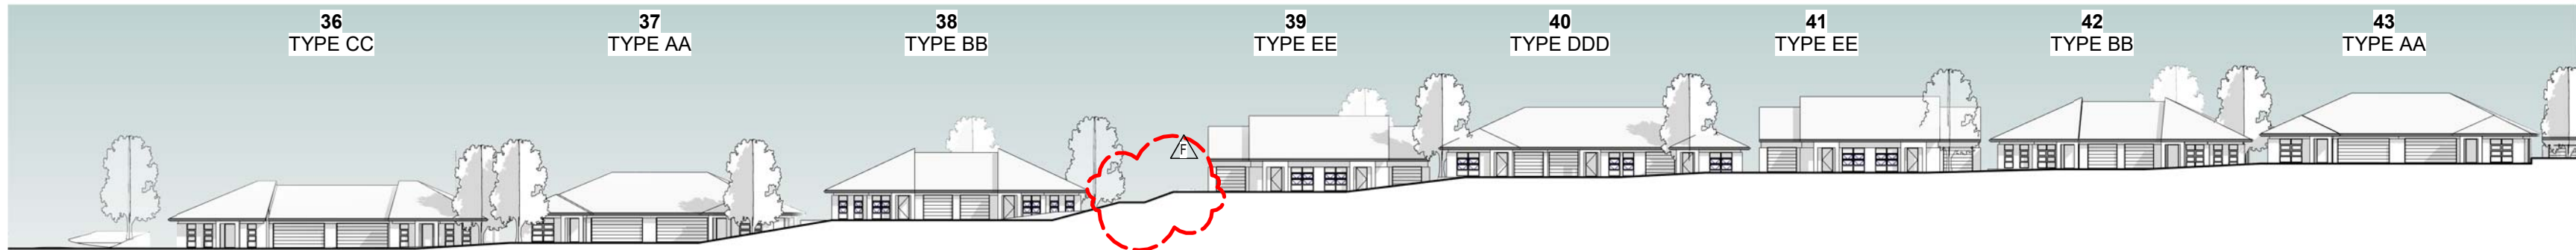

1 SITE ELEVATION - E2 - SUMMERCLOUD WAY
1 : 500

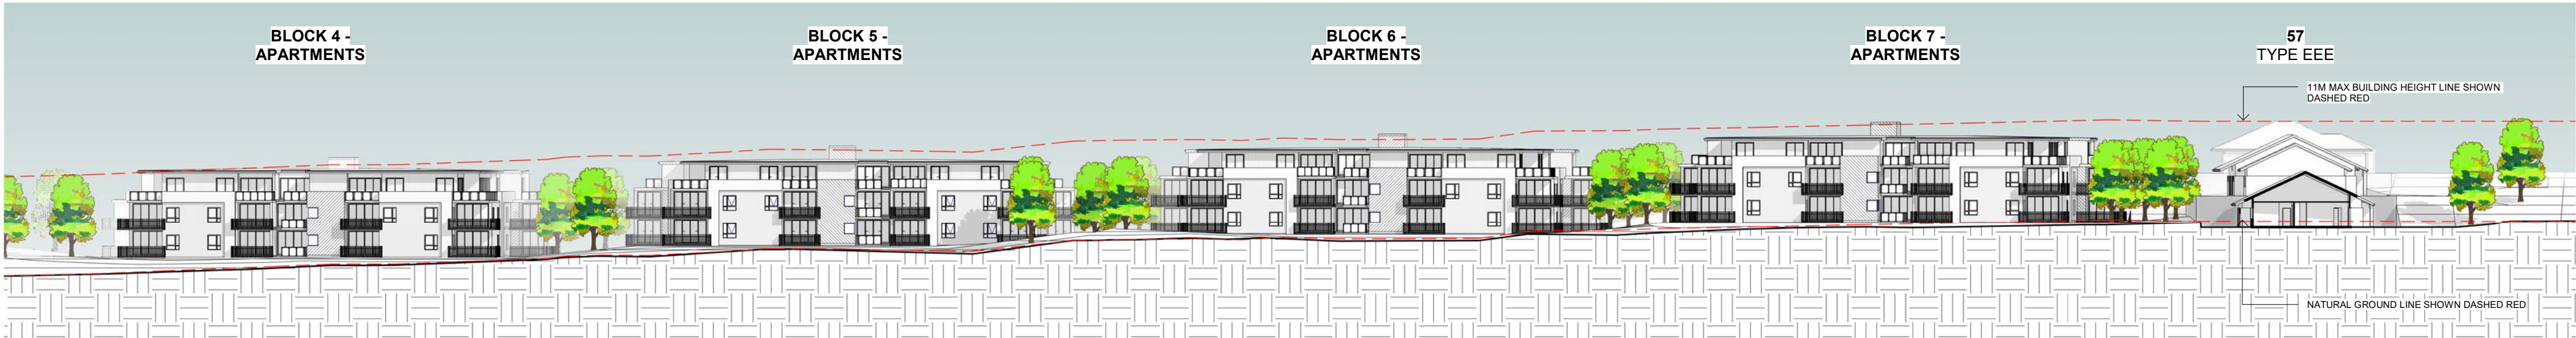

2 SITE ELEVATION - E3
1 : 500

NOTE: ALL INTERNAL & EXTERNAL WORKS TO COMPLY WITH AS 1428, INCLUSIVE OF ACCESS THROUGHOUT SITE FROM ALL ACCESSIBLE UNITS.

F	18.08.2020	ADDITIONAL INFORMATION
E	10.09.2019	ADDITIONAL INFORMATION
D	13.04.2018	ADDITIONAL INFORMATION
C	03.11.2017	ADDITIONAL INFORMATION
B	08.06.2017	ADDITIONAL INFORMATION
A	09.05.2017	DEVELOPMENT APPLICATION SET
NO.	DATE.	DETAILS.

Amendments:

Stephen Jones Associates

p. 02 9977 2240
m. 0418 866 784
e. sj@stephenjonesassociates.com
w. www.stephenjonesassociates.com

Registered Architect Gary Finn No. 5774 (NSW)

Project:
SENIORS LIVING DEVELOPMENT
LOT 1, DP 780801
WINDWARD WAY, MILTON NSW 2538

Drawing:
SITE ELEVATIONS

