



Legend

- Proposed Transmission Line Route (Option 1)
- Proposed Transmission Line Route (Option 2)

Source:
Transmission Route : Client / ERM Revised 7 July 2017
Base Data : NSW DFSI DCDB & DTDB;
Imagery : ESRI World Imagery Feb 2016

Project Locality

Drawing No: 0422199m_SOEE_G001_R1.mxd
Date: 20/11/2017
Drawn By: GR
Reviewed By: ME

Transmission Line Connection
for the Biala Wind Farm
Client: Newtricity

Coordinate System: GDA 1994 MGA Zone 55


0 200 400 600m



This figure may be based on third party data or data which has not been verified by ERM and it may not be to scale. Unless expressly agreed otherwise, this figure is intended as a guide only and ERM does not warrant its accuracy.

F1-1



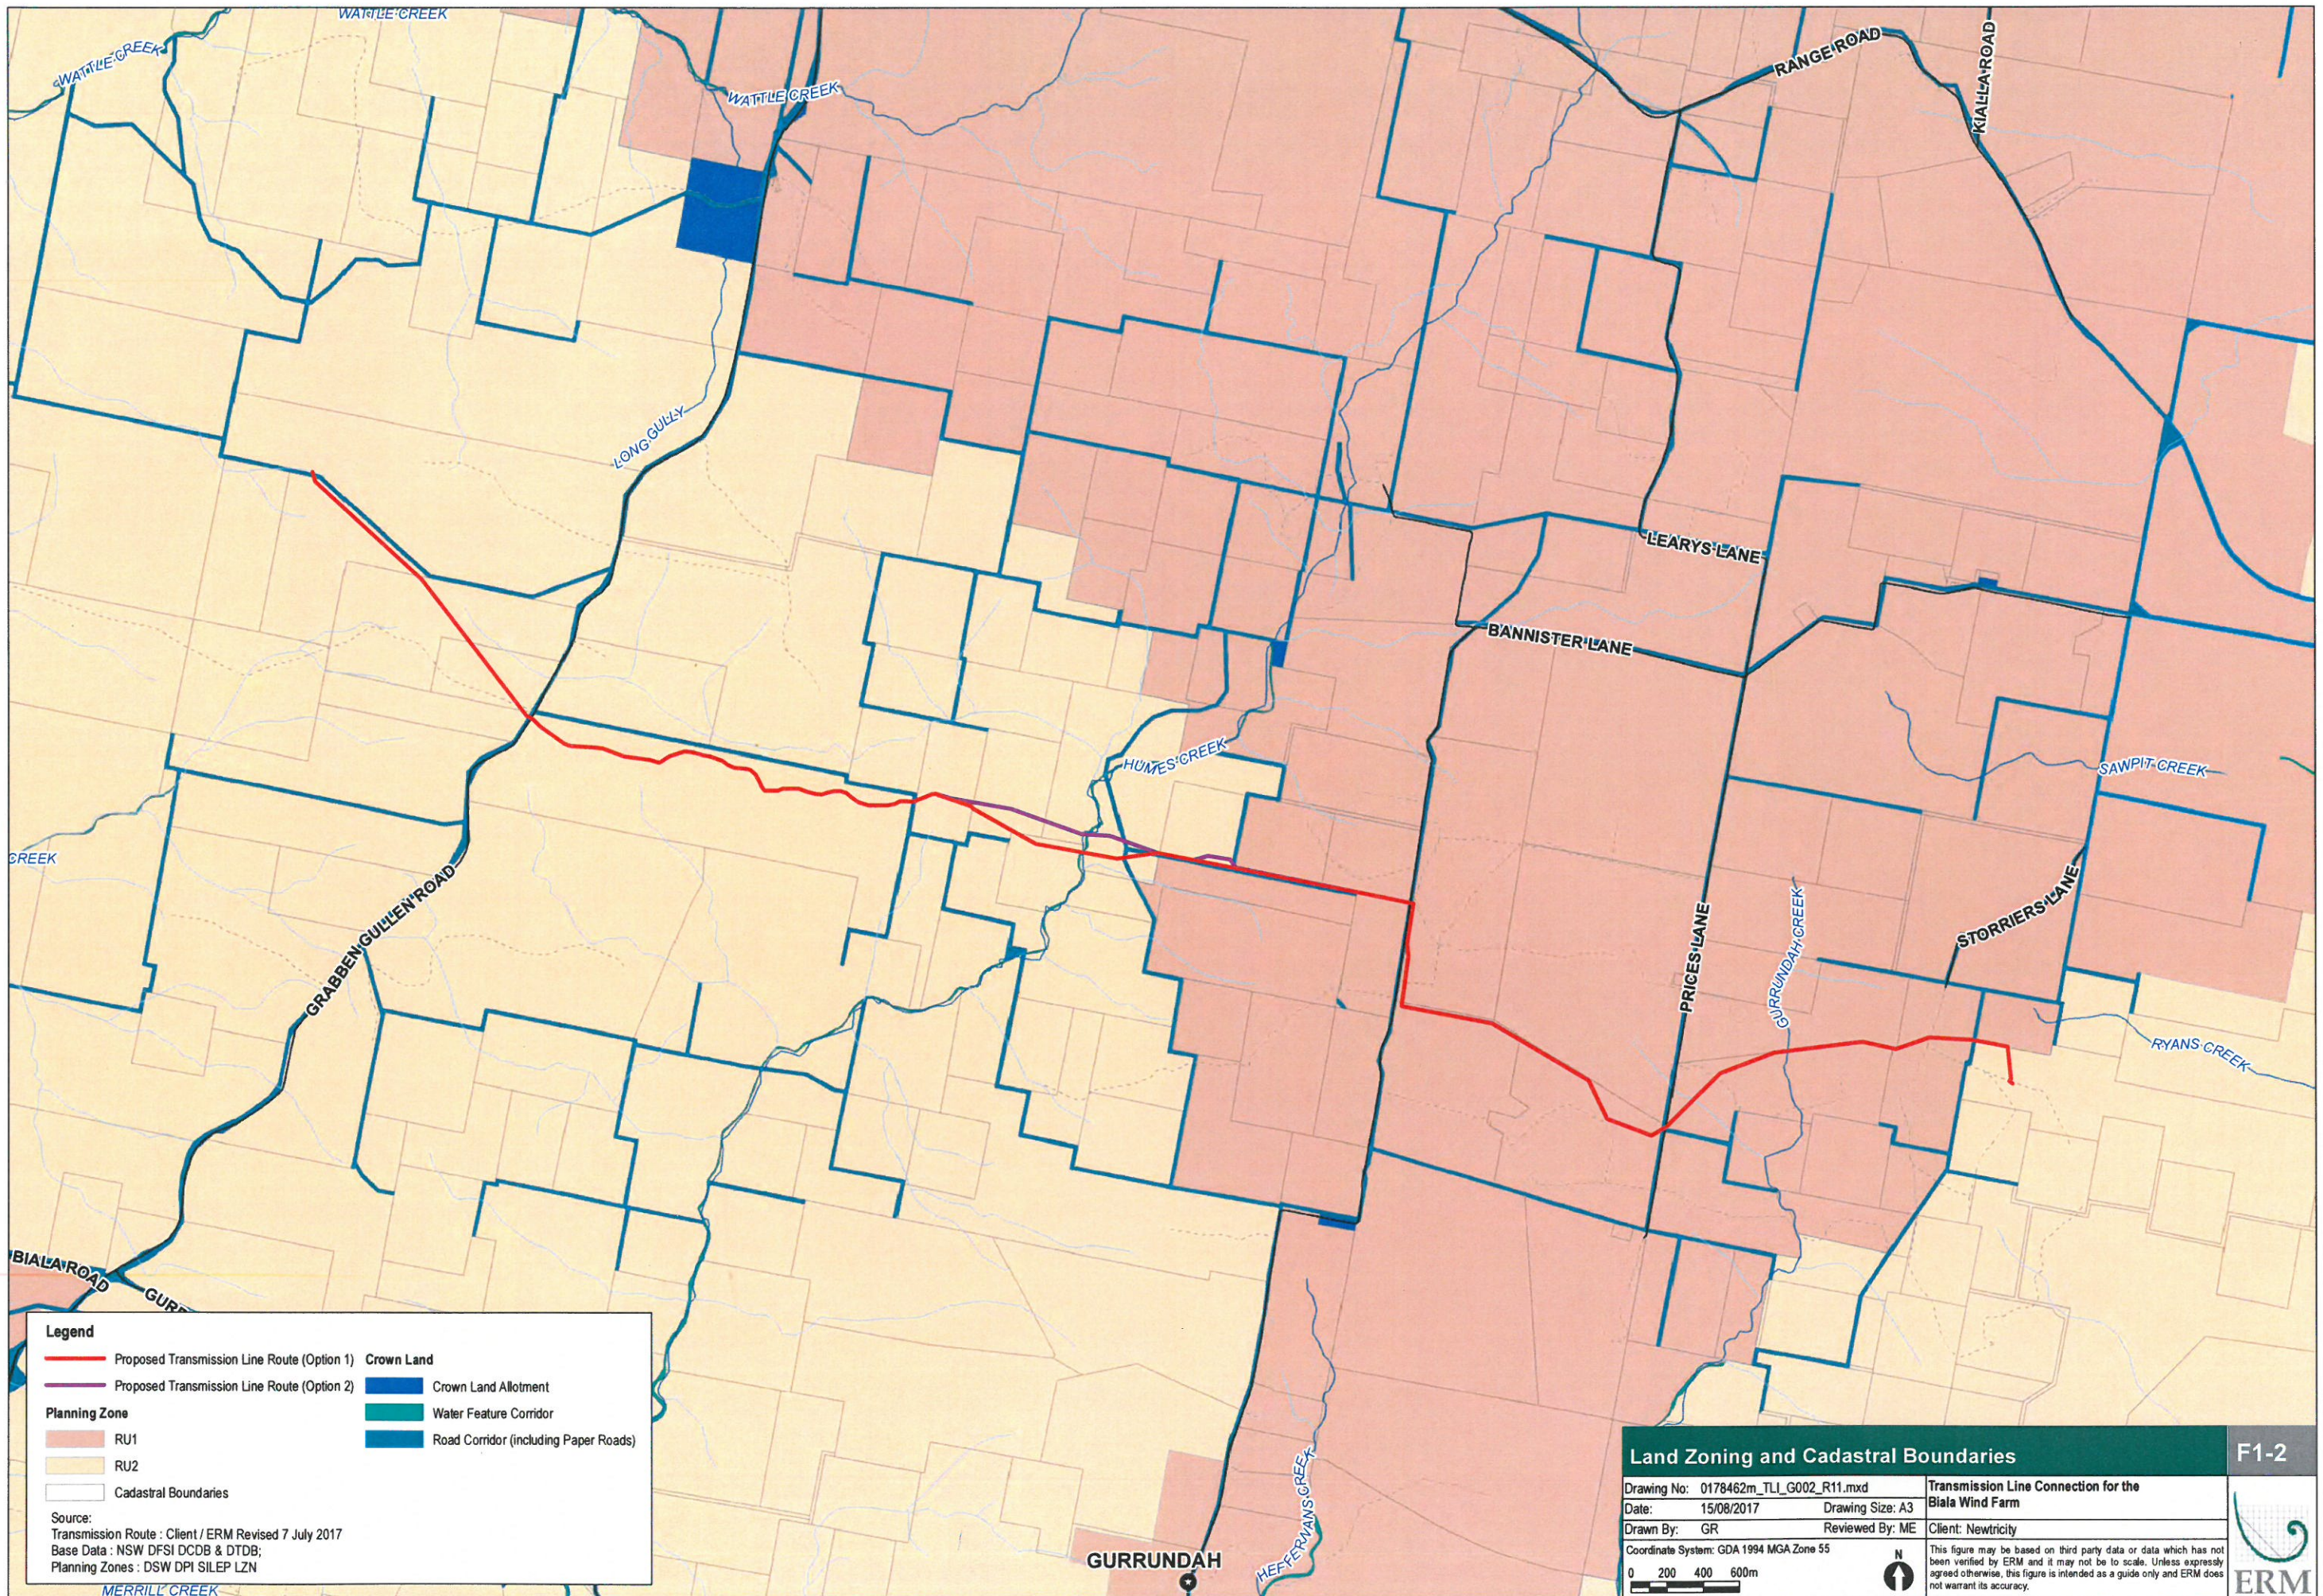

Legend

- Proposed Transmission Line Route (Option 1)
- Proposed Transmission Line Route (Option 2)
- Planning Zone**
 - RU1
 - RU2
 - Cadastral Boundaries
- Crown Land**
 - Crown Land Allotment
 - Water Feature Corridor
 - Road Corridor (including Paper Roads)

Source:
 Transmission Route : Client / ERM Revised 7 July 2017
 Base Data : NSW DFSI DCDB & DTDB;
 Planning Zones : DSW DPI SILEP LZN

Land Zoning and Cadastral Boundaries		F1-2
Drawing No: 0178462m_TLI_G002_R11.mxd	Transmission Line Connection for the Biala Wind Farm	
Date: 15/08/2017	Drawing Size: A3	
Drawn By: GR	Reviewed By: ME	Client: Newtricity
Coordinate System: GDA 1994 MGA Zone 55		
This figure may be based on third party data or data which has not been verified by ERM and it may not be to scale. Unless expressly agreed otherwise, this figure is intended as a guide only and ERM does not warrant its accuracy.		

0 200 400 600m

N

ERM



Legend

- Proposed Transmission Line Route (Option 1)
- Proposed Transmission Line Route (Option 2)
- Transmission Line Corridor (20m Corridor)
- Project Area (100m Corridor)

Source:
Transmission Route : Client / ERM Revised 7 July 2017
Base Data : NSW DFSI DCDB & DTDB;

Transmission Line Alignment		F2-1
Drawing No: 0178462m_TLI_G005_R6.mxd	Transmission Line Connection for the Biala Wind Farm	
Date: 14/08/2017	Drawing Size: A3	Client: Newtricity
Drawn By: GR	Reviewed By: ME	
Coordinate System: GDA 1994 MGA Zone 55		This figure may be based on third party data or data which has not been verified by ERM and it may not be to scale. Unless expressly agreed otherwise, this figure is intended as a guide only and ERM does not warrant its accuracy.
0 200 400 600m		

ERM






- Legend**
- Proposed Transmission Line Route (Option 1)
 - Proposed Transmission Line Route (Option 2)
 - Transmission Line Corridor (20m Corridor)
 - Project Area (100m Corridor)

Source:
Transmission Route : Client / ERM Revised 7 July 2017
Base Data : NSW DFSI DCDB & DTDB;


Proposed Project		F2-1
Drawing No: 0178462m_TLI_G010_R5.mxd	Transmission Line Connection for the Biala Wind Farm - Biodiversity Assessment	
Date: 15/08/2017	Drawing Size: A3	Client: Newtricity
Drawn By: GR	Reviewed By: ME	
Coordinate System: GDA 1994 MGA Zone 55		
0 200 400 600m		
This figure may be based on third party data or data which has not been verified by ERM and it may not be to scale. Unless expressly agreed otherwise, this figure is intended as a guide only and ERM does not warrant its accuracy.		

NOTES


1. CABLE TRAYS TO RUN INTERNALLY AND EXTERNALLY.
2. DOORS TO SWITCHROOMS TO BE FITTED WITH PANIC BAR.
3. FINAL LAYOUT AND DIMENSIONS SUBJECT TO DETAILED DESIGN.

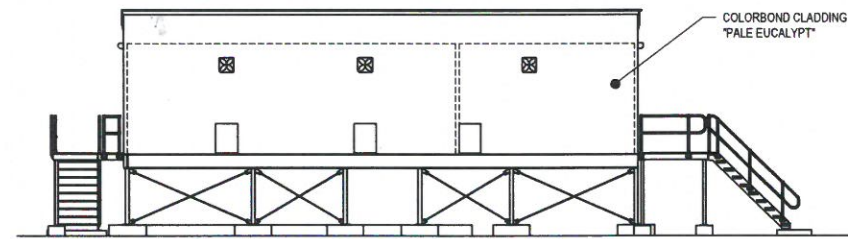


VIEW 2
SCALE 1:100

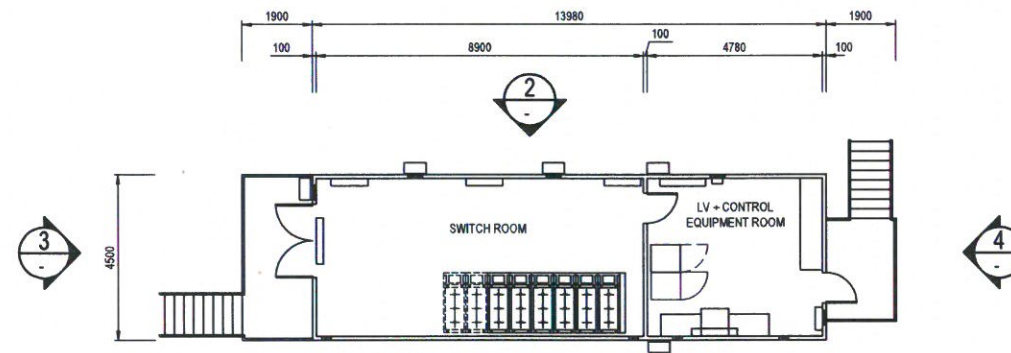


PLAN
SCALE 1:100

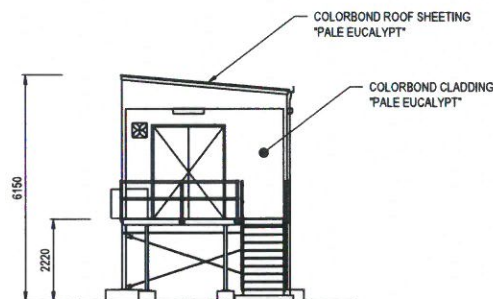

VIEW 3
SCALE 1:100

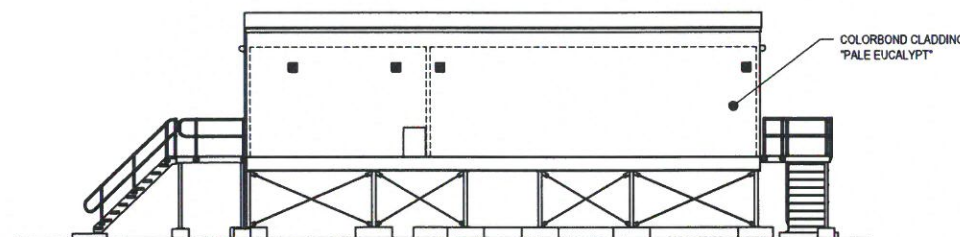

VIEW 1
SCALE 1:100

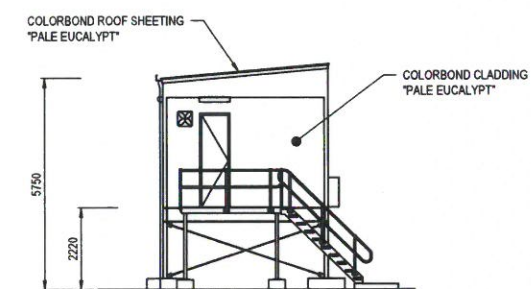

VIEW 4
SCALE 1:100



INFORMATION ONLY

SCALE 1:100 (A1) 0 2000 4000 6000 8000 10000mm

--	--	



1. SUBSTATION INTERPLANT CONDUCTOR (330kV) = TWIN VENUS.
2. SUBSTATION MAIN BUSBAR = 160 x 10mm.
3. THE FOLLOWING CLEARANCES SHALL BE MAINTAINED AS A MINIMUM:

<u>330kV:</u>	
PHASE TO EARTH:	2900mm
PHASE TO PHASE:	3600mm
SECTION CLEARANCE:	5515mm
<u>33kV:</u>	
PHASE TO EARTH:	380mm
PHASE TO PHASE:	440mm
SECTION CLEARANCE:	2860mm
4. SUBSTATION PHASING BASED ON TRANSFORMER CONFIGURATION.
5. SUBSTATION FAULT LEVEL = 40kA.
6. SITE BOUNDARY REVISED AS PER GIS FILE
"Newtricity_TL_GIS_Data_20171204"
7. FINAL LAYOUT AND DIMENSIONS SUBJECT TO DETAILED DESIGN.
8. EXISTING SUBSTATION FOOTPRINT: 6861m²
EXTENDED SUBSTATION FOOTPRINT: 585m²

LEGEND

R,W,B	SUBSTATION PHASING
ES	EARTH SWITCH
F	FIXED BUSBAR SUPPORT
SL	SLIDING BUSBAR SUPPORT
	OPERATOR EARTH MAT
LP	LIGHTING POLE (10m SEE-SAW)
LM	LIGHTNING MAST (20m)
CP	CABLE PIT
RWT	RAIN WATER TANK

RECEIVED
15 DEC 2017


INFORMATION ONLY

SCALE 1:250 (A1)

[illegible]

NOTES

1. CABLE TRAYS TO RUN INTERNALLY AND EXTERNALLY.
2. DOORS TO SWITCHROOMS TO BE FITTED WITH PANIC BAR.
3. FINAL LAYOUT AND DIMENSIONS SUBJECT TO DETAILED DESIGN.

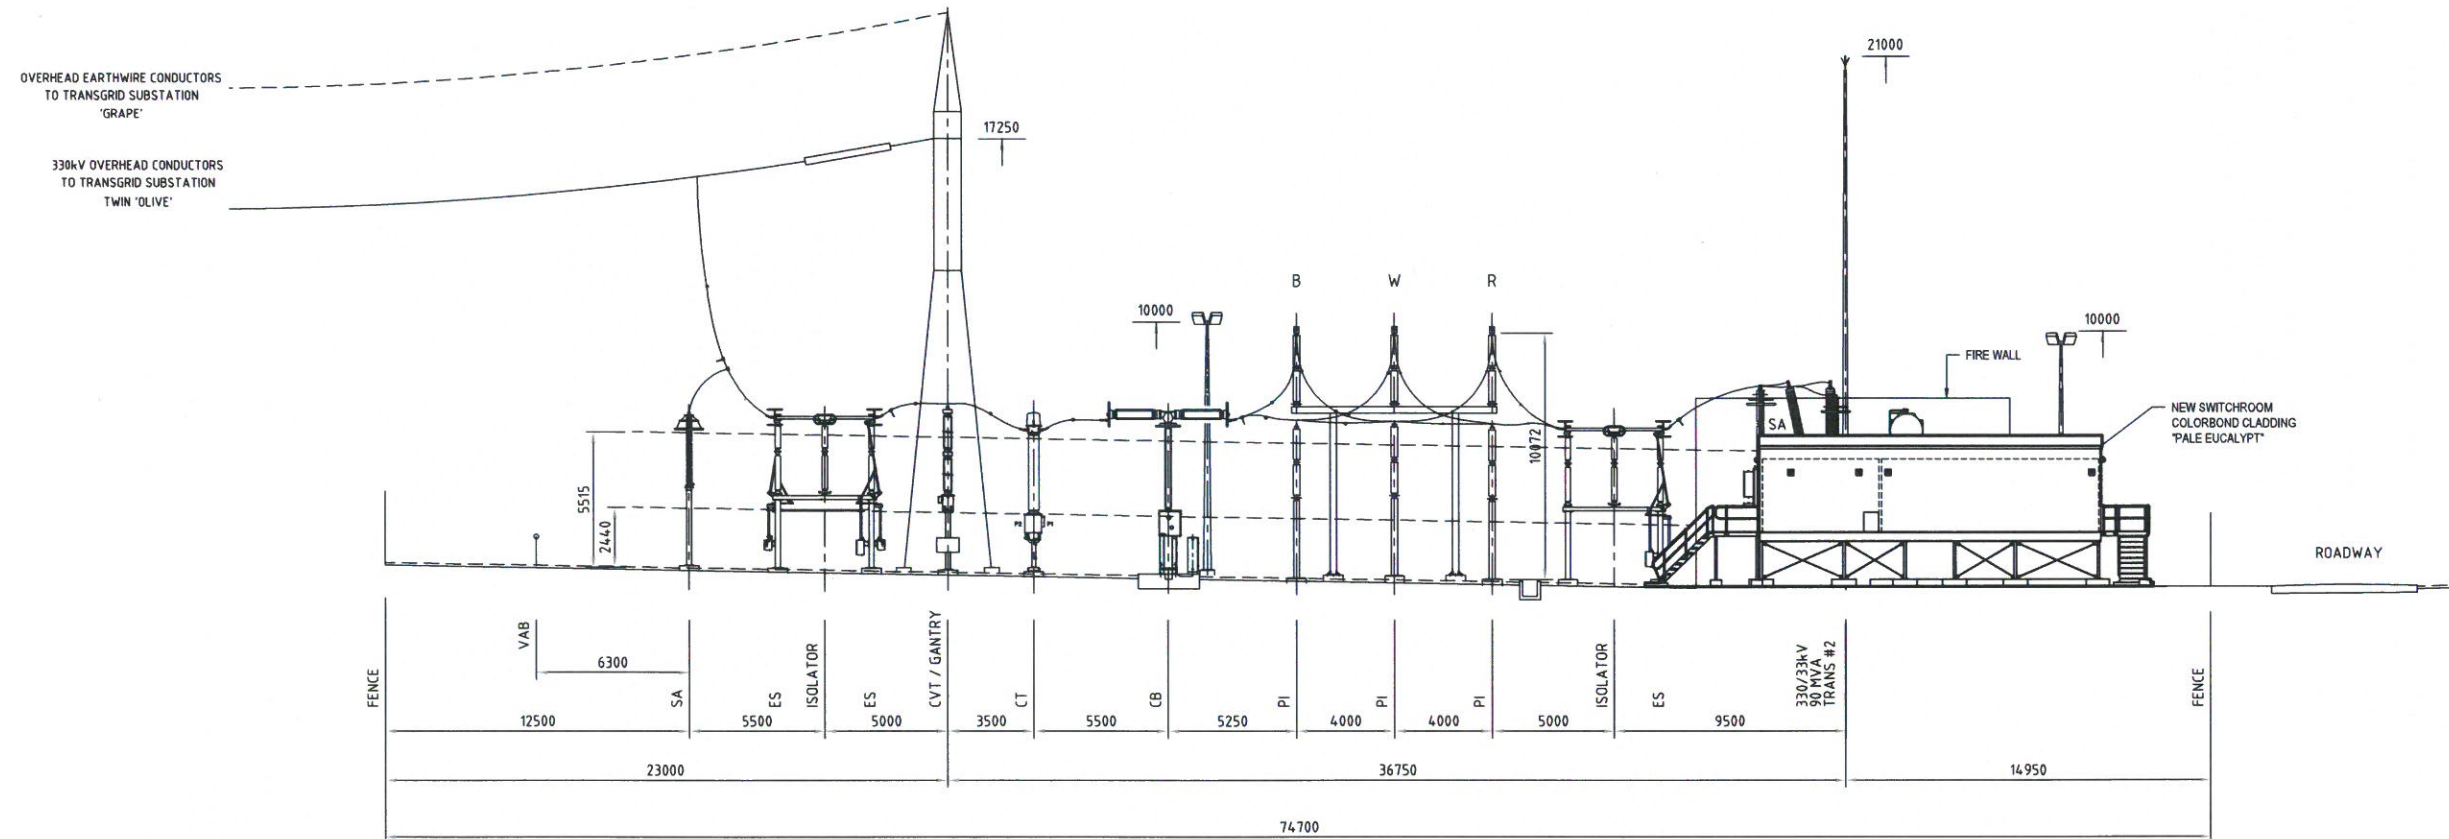

ELEVATION 1
SCALE 1:150 0002

INFORMATION ONLY

RECEIVED
15 DEC 2017

	</
--	--	----