



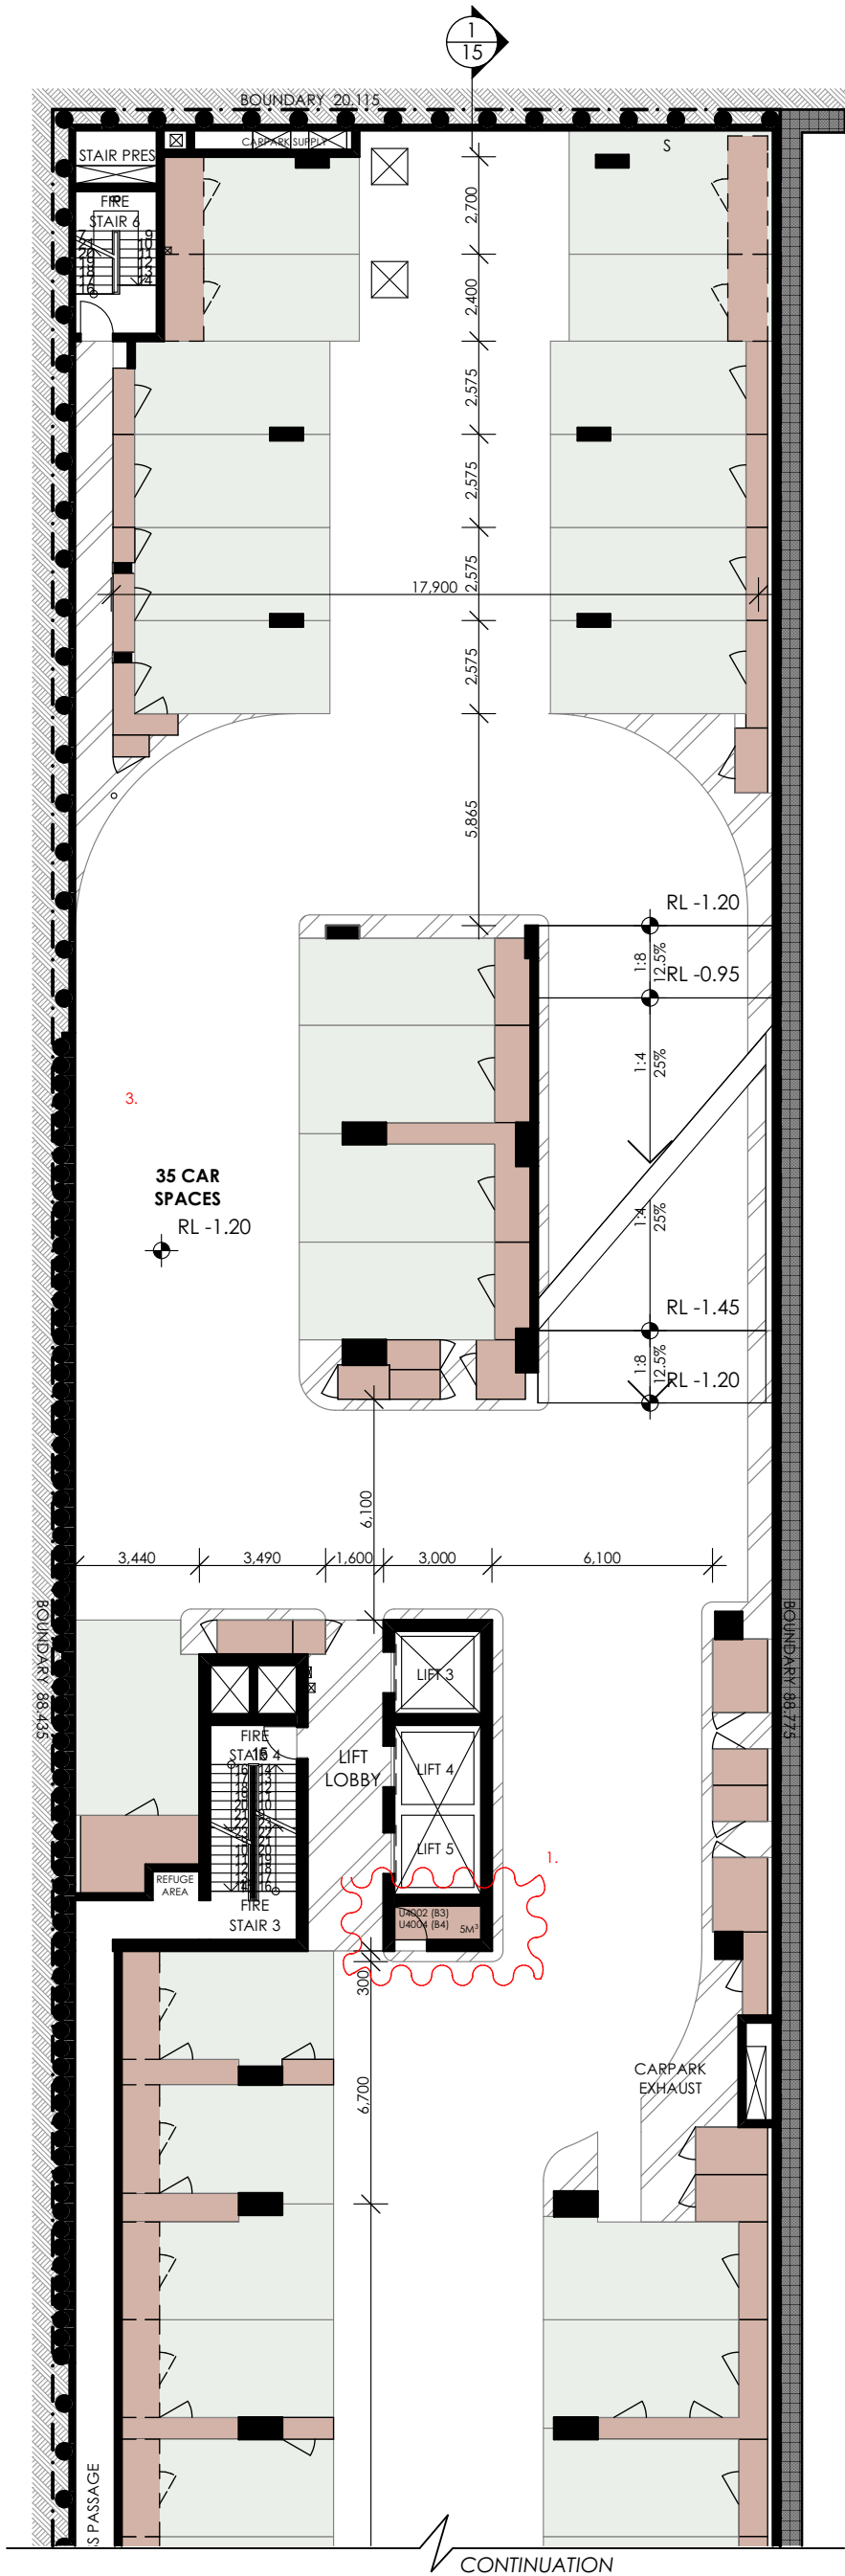


1 BASEMENTS 3 & 4
1:200

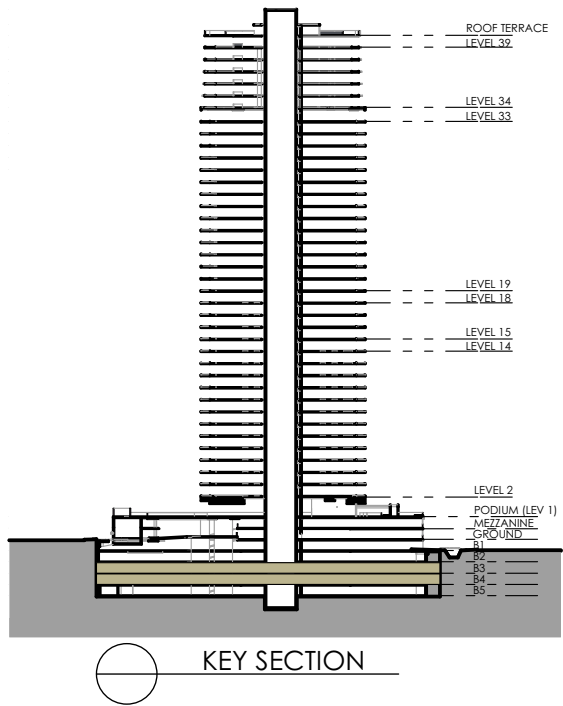

KEY SECTION

S96(1A) CHANGES

1. DOOR ADDED
2. BASEMENT REDUCED IN SIZE
3. CAR PARKING REDUCED

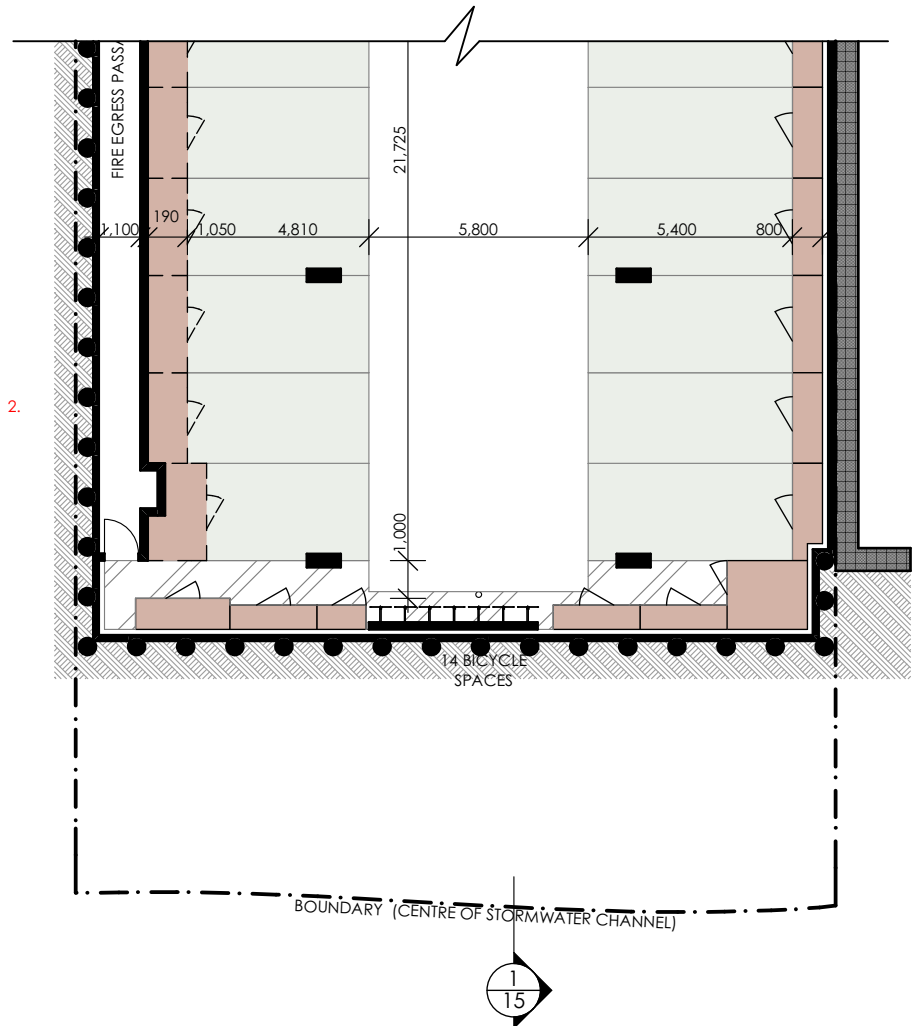

2 BASEMENTS 3 & 4 (CONTINUATION)
1:200



Project Tourism International Architecture Pty Ltd
Level 10, 263 Clarence Street Sydney NSW 2000
T +61 2 9283 0860 www.ptigroup.com.au ABN 90 050 071 022
Nominated Registered Architect: Pefer Israel (reg no. 5064)


A	DEVELOPMENT APPLICATION	VD	30/01/15	CLIENT:
B	AMENDMENT	VD	8/04/15	SONENCO PARRAMATTA
C	AMENDMENT	VD	26/05/15	+ SAAB PARRAMATTA
D	SECTION 96(1A)	VD	23/02/17	PROJECT TITLE:
E	STORAGE ALLOCATION FOR 140 & 41 APARTMENTS	RA	30/05/17	PROPOSED MIXED USE DEVELOPMENT

VD	30/01/15	CLIENT:
VD	8/04/15	SONENCO PARRAMATTA
VD	26/05/15	+ SAAB PARRAMATTA
VD	23/02/17	PROJECT TITLE:
RA	30/05/17	PROPOSED MIXED USE DEVELOPMENT


VD	30/01/15	CLIENT:
VD	8/04/15	SONENCO PARRAMATTA
VD	26/05/15	+ SAAB PARRAMATTA
VD	23/02/17	PROJECT TITLE:
RA	30/05/17	PROPOSED MIXED USE DEVELOPMENT

VD	30/01/15	CLIENT:
VD	8/04/15	SONENCO PARRAMATTA
VD	26/05/15	+ SAAB PARRAMATTA
VD	23/02/17	PROJECT TITLE:
RA	30/05/17	PROPOSED MIXED USE DEVELOPMENT

VD	30/01/15	CLIENT:
VD	8/04/15	SONENCO PARRAMATTA
VD	26/05/15	+ SAAB PARRAMATTA
VD	23/02/17	PROJECT TITLE:
RA	30/05/17	PROPOSED MIXED USE DEVELOPMENT

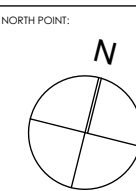


DATE:		JANUARY 2015	
DRAWN BY:		VD, MG	
CHECKED BY:		PI, VD	
PROJECT No:		P328.1	SCALE @ A3: 1:200
A	DA	05	E
disc	stage.	dwg no.	revision

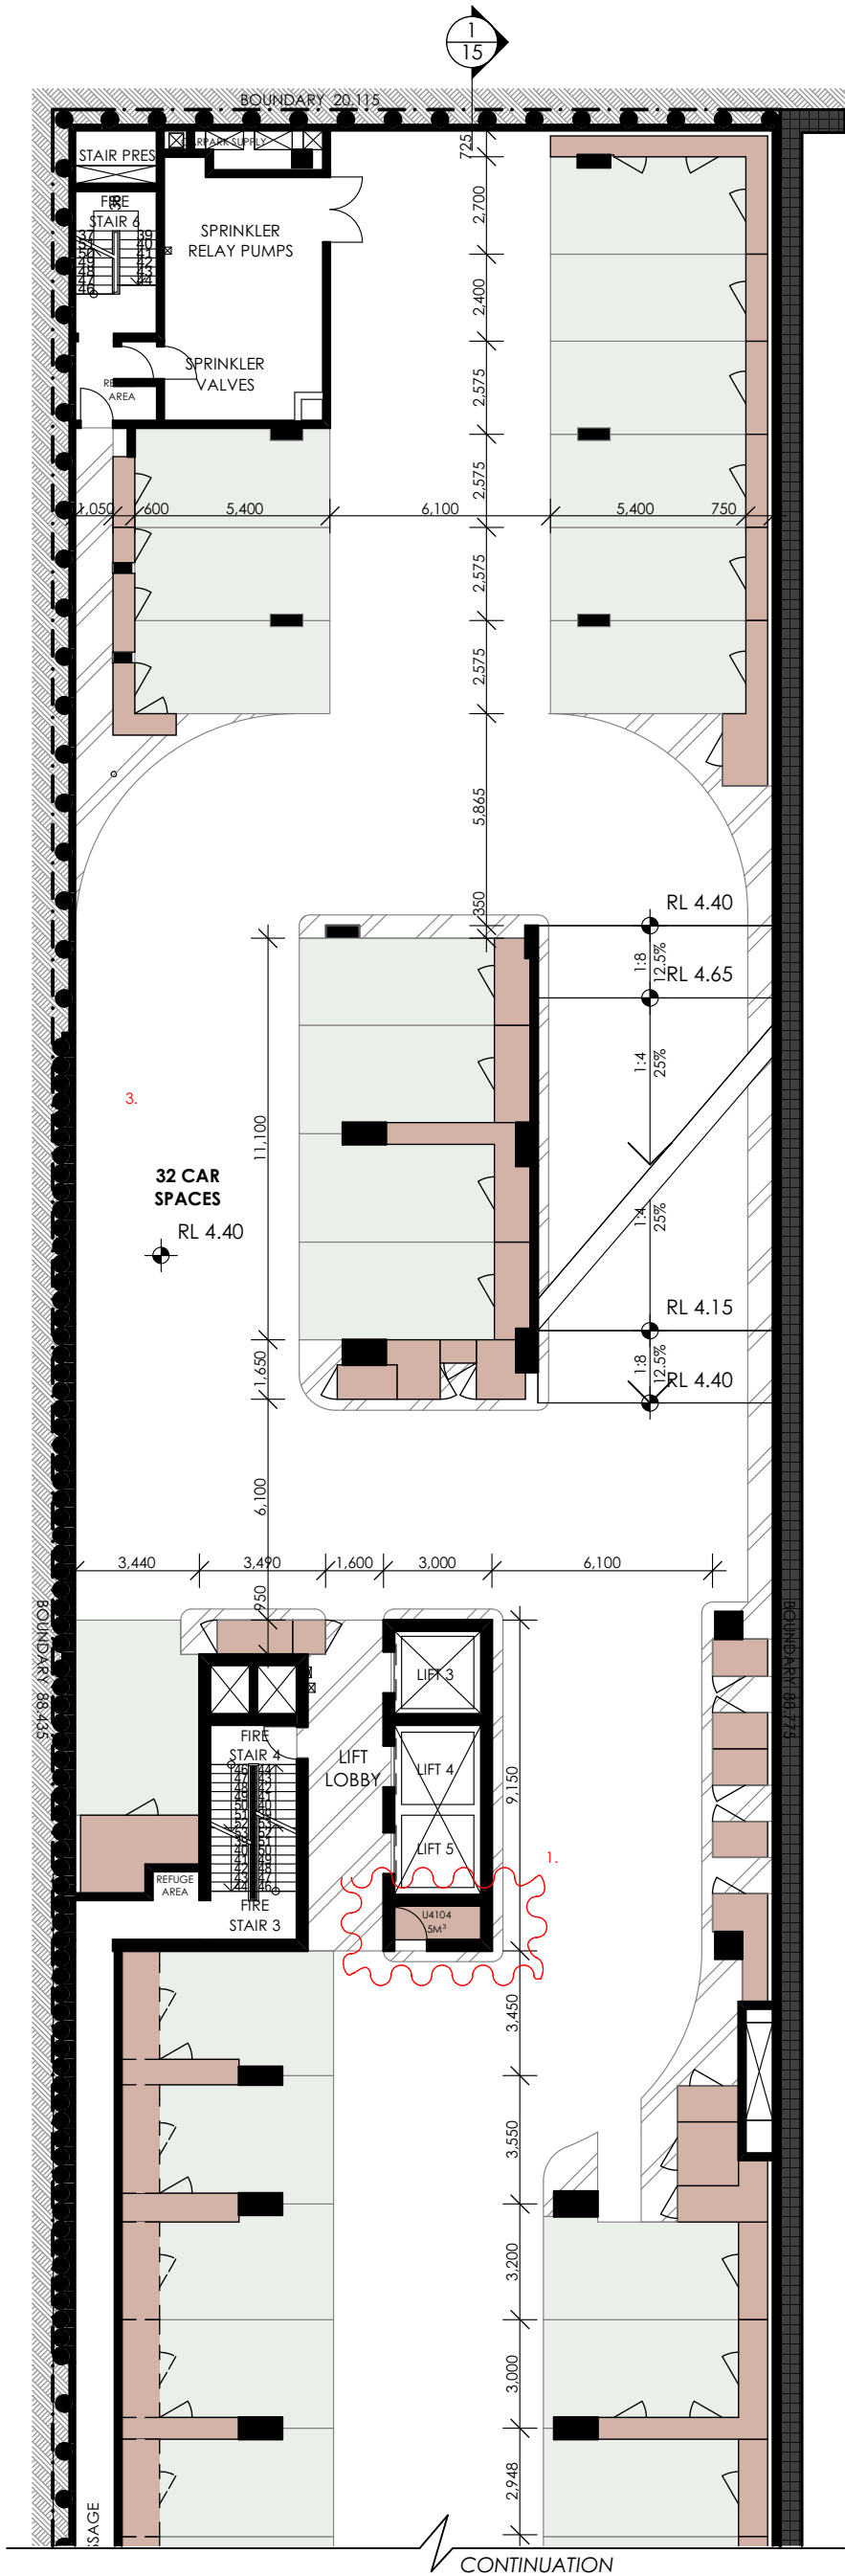

1 BASEMENT 2
1:200

S96(1A) CHANGES

1. DOOR ADDED
2. BASEMENT REDUCED IN SIZE
3. CAR PARKING REDUCED

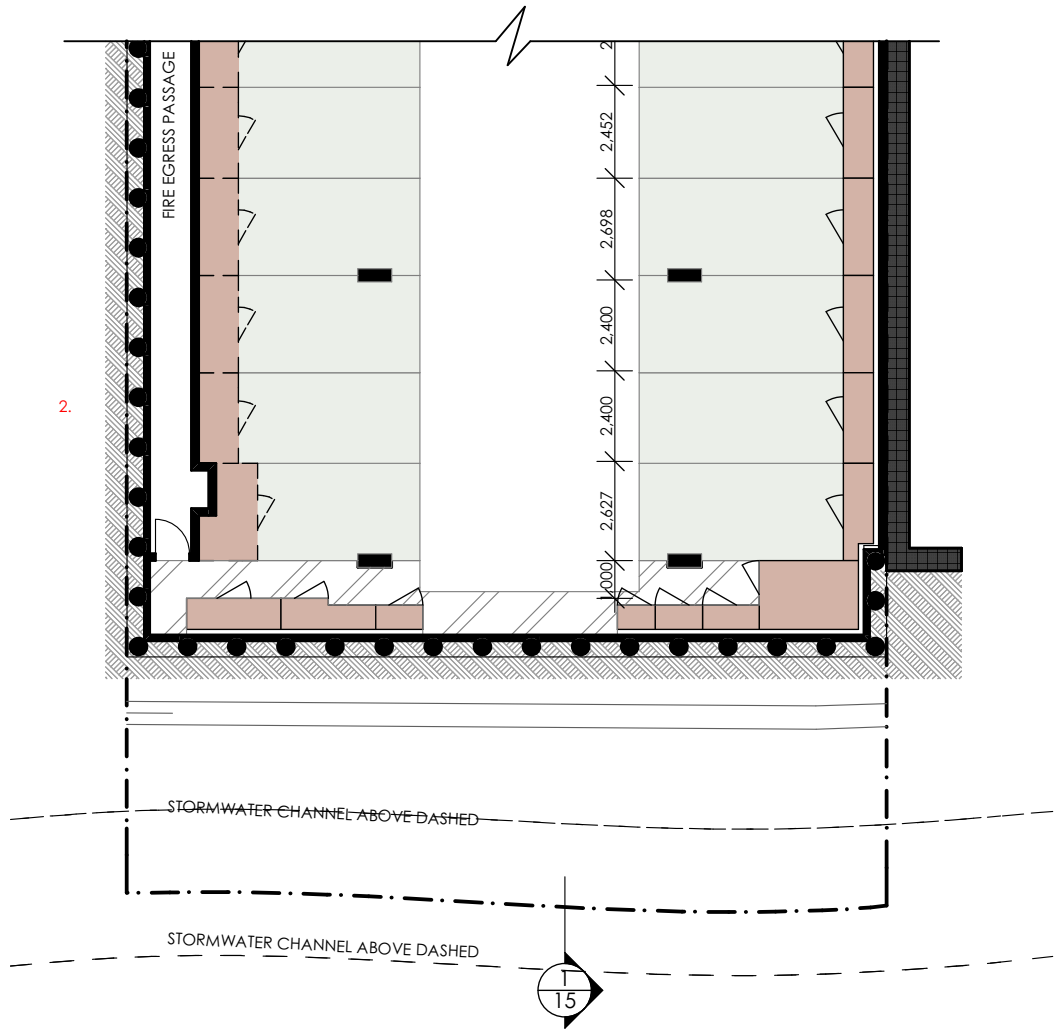

2 BASEMENT 2 (CONTINUATION)
1:200




Project Tourism International Architecture Pty Ltd
Level 10, 263 Clarence Street Sydney NSW 2000
T +61 2 9283 0860 www.ptigroup.com.au ABN 90 050 071 022
Nominated Registered Architect: Pefer Israel (reg no. 5064)


A	DEVELOPMENT APPLICATION	VD	30/01/15	CLIENT:	SONENCO PARRAMATTA + SAAB PARRAMATTA
B	AMENDMENT	VD	26/05/15	PROJECT TITLE:	PROPOSED MIXED USE DEVELOPMENT
C	SECTION 96(1A)	VD	23/02/17	11 HASSALL ST, PARRAMATTA	
D	STORAGE ALLOCATION FOR L40 & 41 APARTMENTS	RA	30/05/17	DRAWING TITLE:	BASEMENT 2
REV	DESCRIPTION	BY	DATE		

VD	30/01/15	CLIENT:	SONENCO PARRAMATTA + SAAB PARRAMATTA
VD	26/05/15	PROJECT TITLE:	PROPOSED MIXED USE DEVELOPMENT
VD	23/02/17	11 HASSALL ST, PARRAMATTA	
RA	30/05/17	DRAWING TITLE:	BASEMENT 2


VD	30/01/15	CLIENT:	SONENCO PARRAMATTA + SAAB PARRAMATTA
VD	26/05/15	PROJECT TITLE:	PROPOSED MIXED USE DEVELOPMENT
VD	23/02/17	11 HASSALL ST, PARRAMATTA	
RA	30/05/17	DRAWING TITLE:	BASEMENT 2

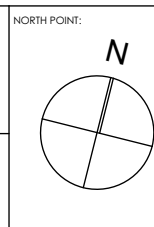

DATE: JANUARY 2015	
DRAWN BY: VD, MG	
CHECKED BY: PI, VD	
PROJECT No: P328.1	SCALE @ A3: 1:200
A	DA
disc	stage.
06	D
dwg no.	revision

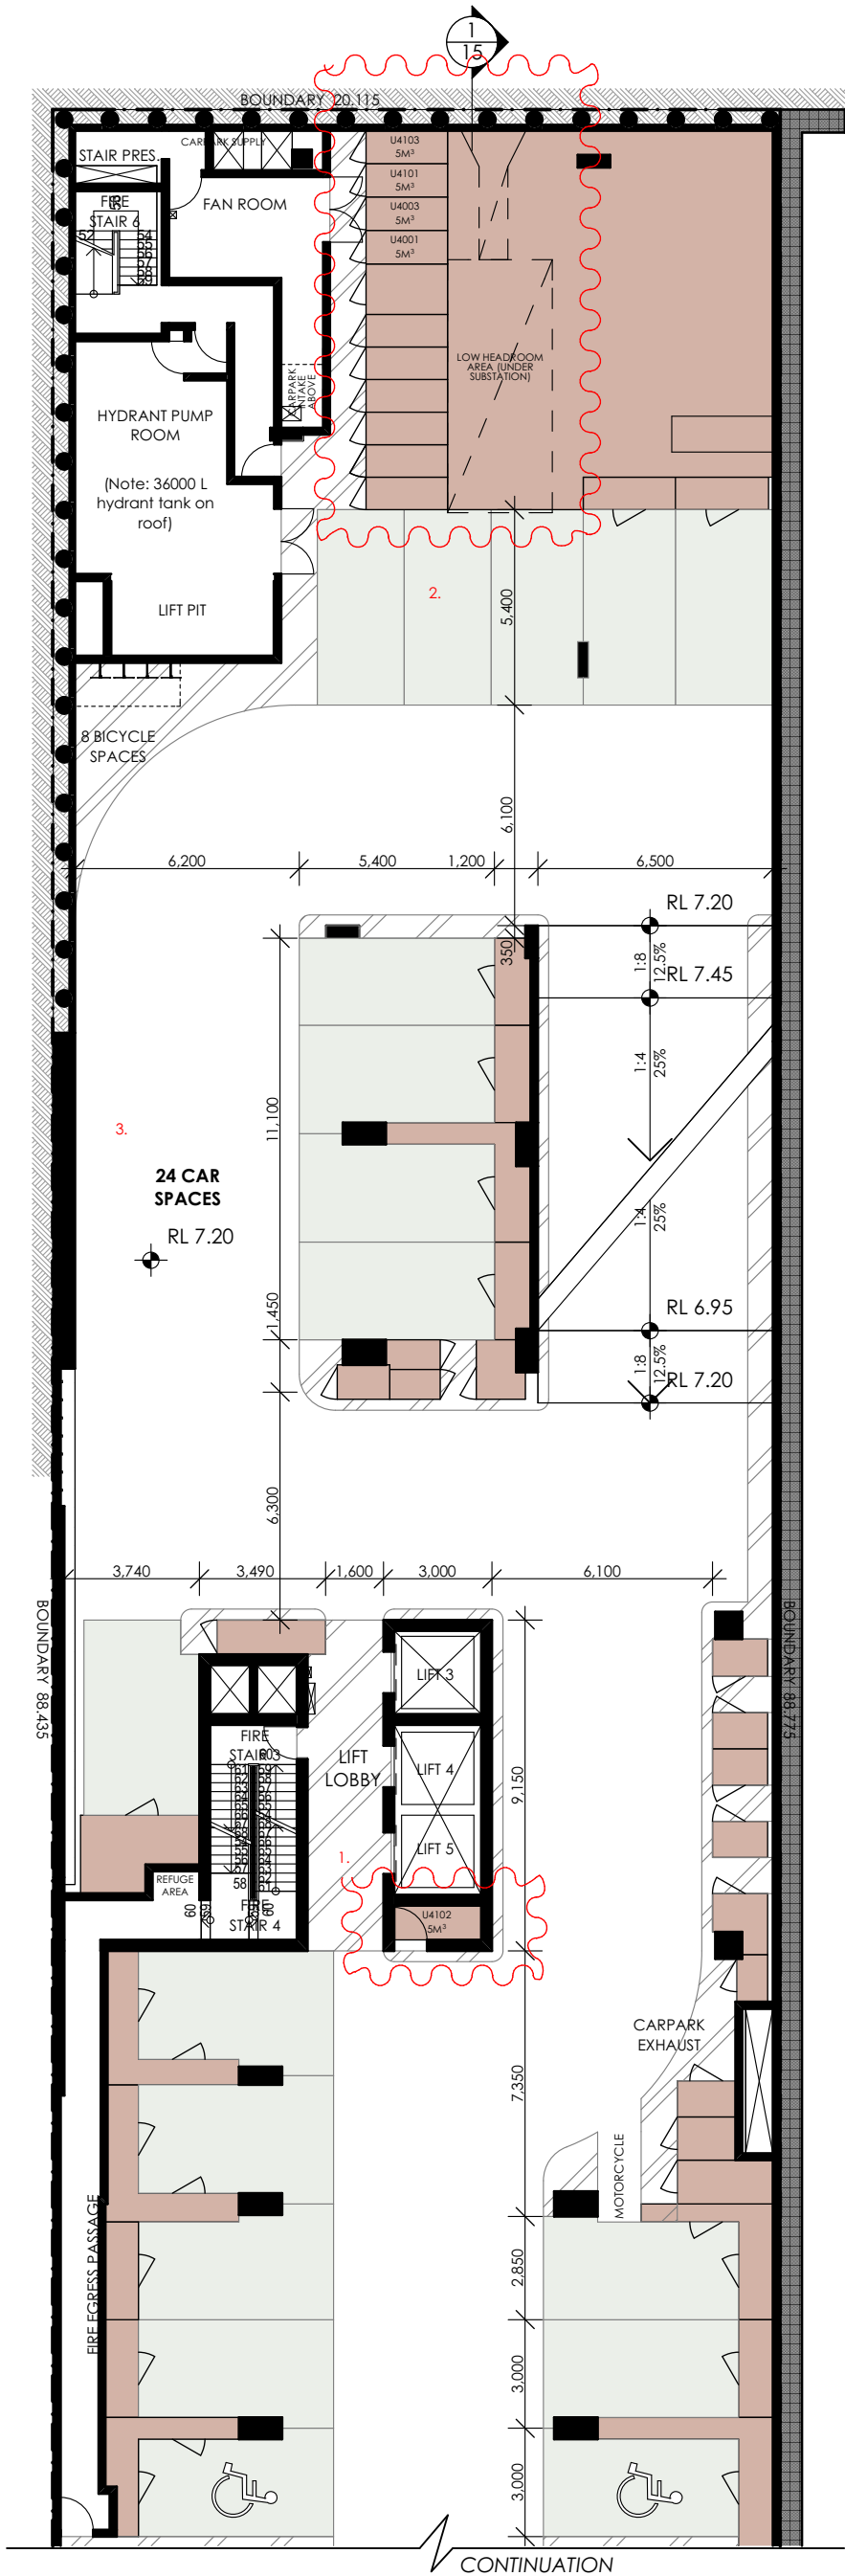


1 BASEMENT 1
1:200

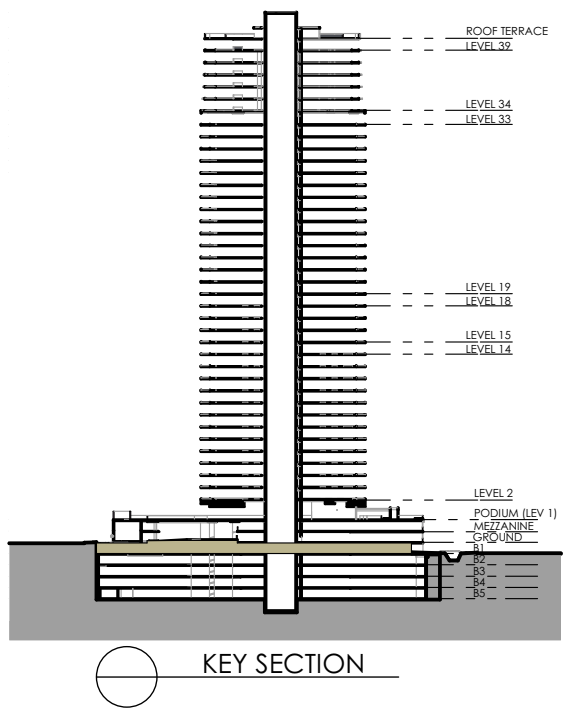

S96(1A) CHANGES

1. DOOR ADDED
2. CAR PARKING LAYOUT RECONFIGURED
3. CAR PARKING REDUCED

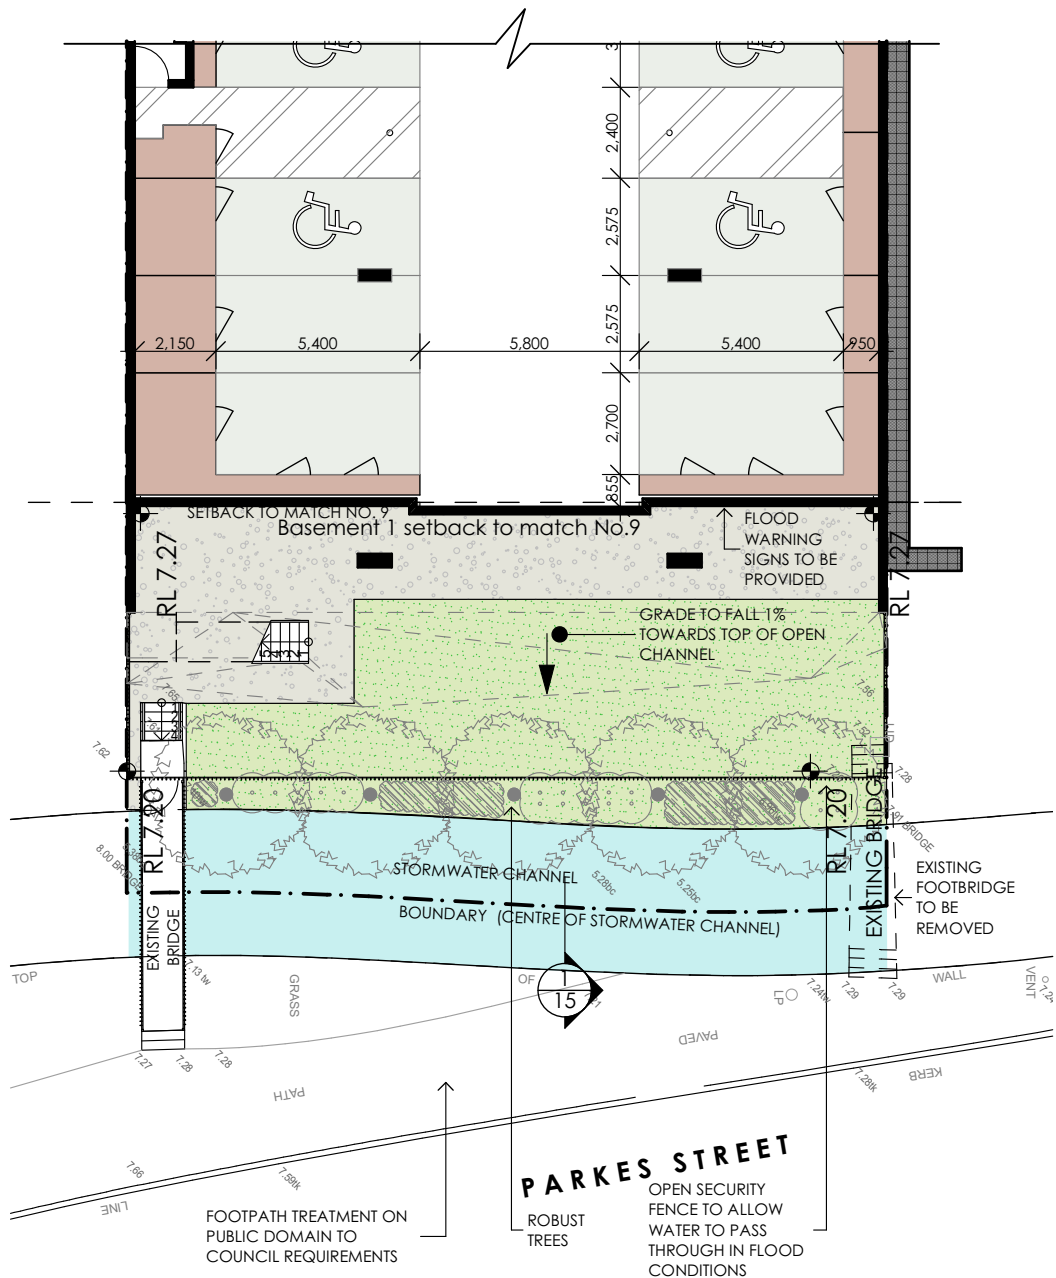

2 BASEMENT 1 (CONTINUATION)
1:200




Project Tourism International Architecture Pty Ltd
Level 10, 263 Clarence Street Sydney NSW 2000
T +61 2 9283 0860 www.ptigroup.com.au ABN 90 050 071 022
Nominated Registered Architect: Pefer Israel (reg no. 5064)

REV	DESCRIPTION	BY	DATE
A	DEVELOPMENT APPLICATION	VD	30/01/15
B	AMENDMENT	VD	-/02/15
C	AMENDMENT	VD	26/05/15
D	AMENDMENT	MG	23/07/15
E	AMENDMENT	MG	23/07/15
F	SECTION 96(1A)	VD	23/02/17
G	STORAGE ALLOCATION FOR L40 & 41 APARTMENTS	RA	30/05/17


CLIENT:
**SONENCO PARRAMATTA
+ SAAB PARRAMATTA**

PROJECT TITLE:
**PROPOSED MIXED USE
DEVELOPMENT
11 HASSALL ST, PARRAMATTA**

DRAWING TITLE:
BASEMENT 1

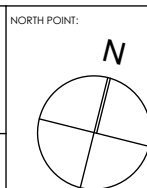

DATE:		JANUARY 2015	
DRAWN BY:		VD, MG	
CHECKED BY:		PI, VD	
PROJECT No:		P328.1	SCALE @ A3: 1:200
A		DA	07
disc		stage.	dwg no.
			revision

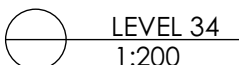

14,100 500



LEVELS 35-39
1:200

S96 CHANGES
- TWO ADDITIONAL STOREYS ADDED: LEVELS 40 & 41
(REFER DRG NO DA13.1)



A B C D E	DEVELOPMENT APPLICATION	VD	30/01/15	CLIENT: SONENCO PARRAMATTA + SAAB PARRAMATTA	PROJECT TITLE: PROPOSED MIXED USE DEVELOPMENT 11 HASSALL ST, PARRAMATTA	NORTH POINT: 				
	AMENDMENT	VD	8/04/15							
	AMENDMENT	VD	26/05/15							
	SECTION 96	VD	24/02/17							
	L40 & 41 SHOWN IN SEPARATE DRAWING SHEET	RA	30/05/17							
REV	DESCRIPTION	BY	DATE				DRAWING TITLE: LEVELS 34 TO 39			

DRAWN BY: VD, MG	
CHECKED BY: PI, VD	
PROJECT No: P328.1	SCALE @ A3: 1:200
A	DA
disc	stage.
13	E
dwg no.	revision

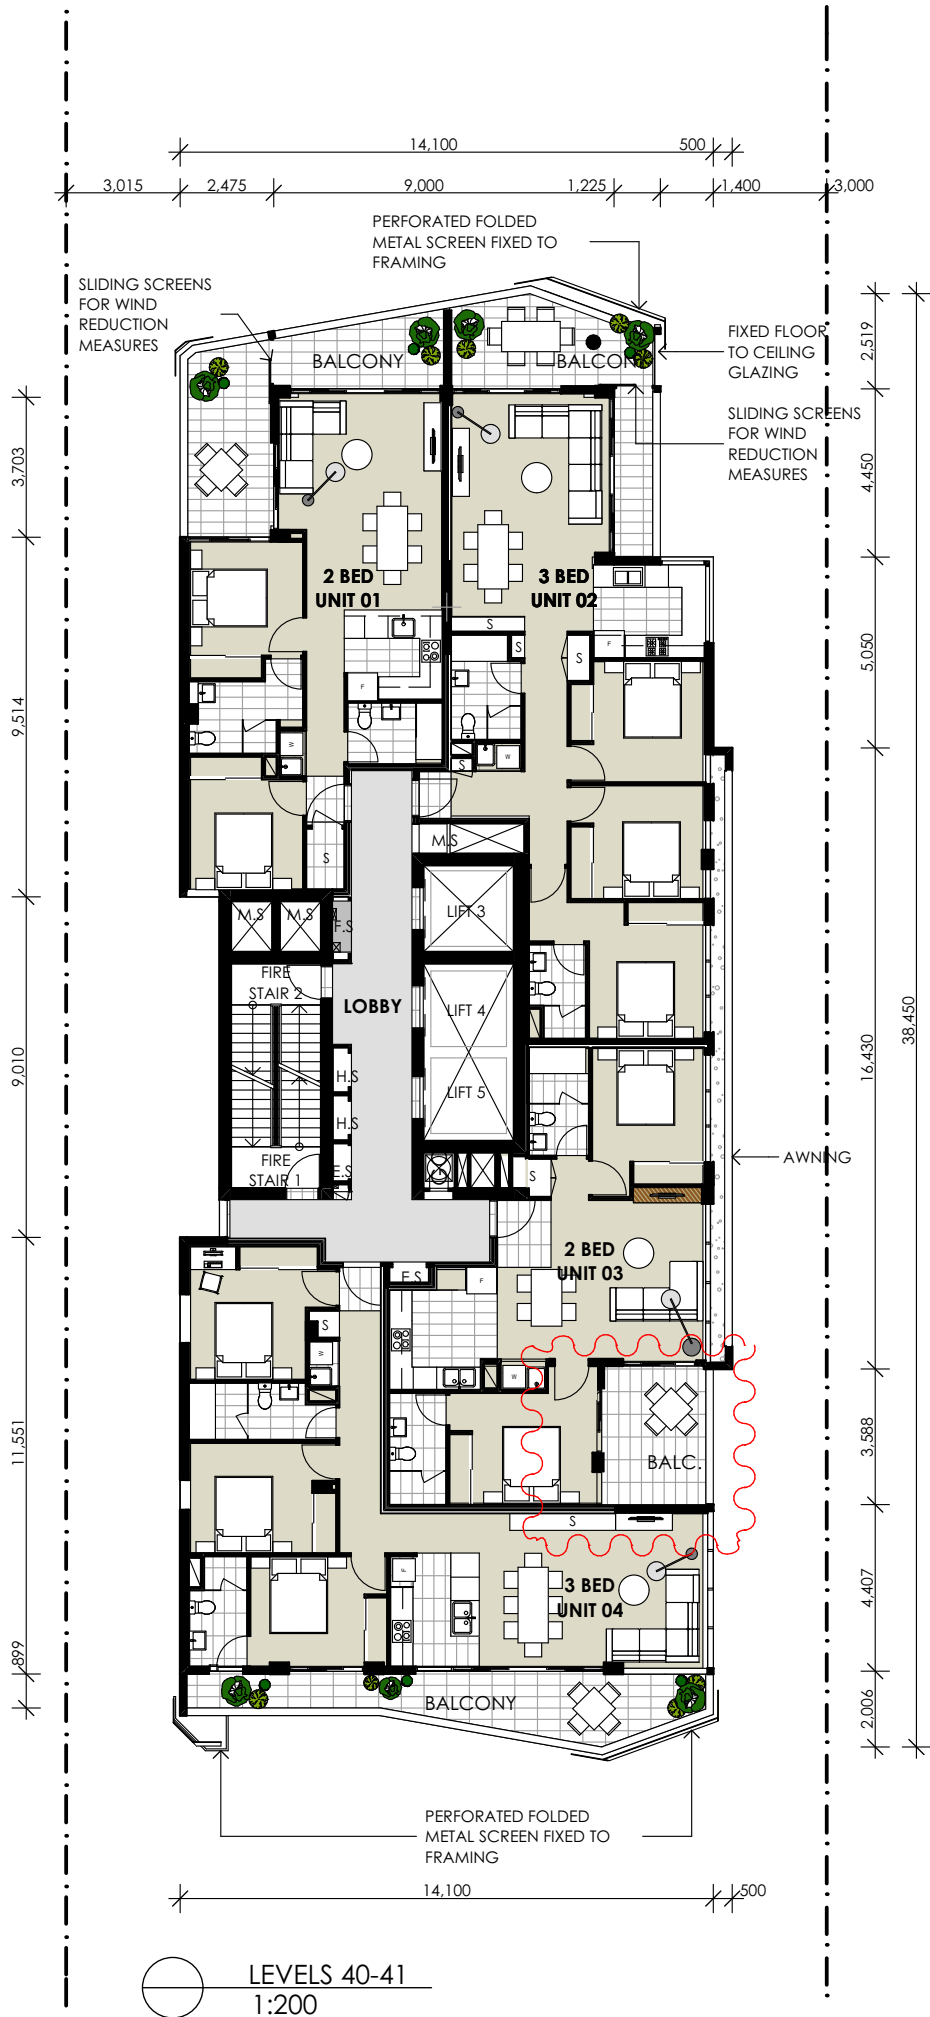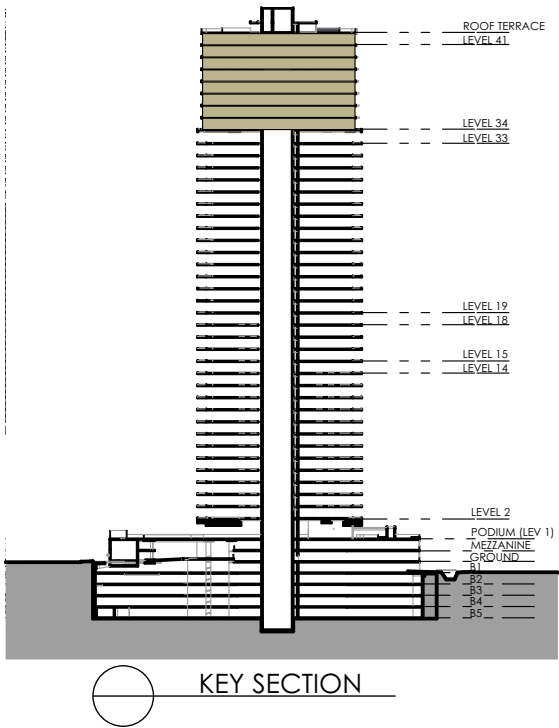

STORAGE AREAS SCHEDULE (LEVELS 40 & 41)
(STORAGE WITHIN APARTMENT IS MARKED 'S' IN PLANS)

	WITHIN APARTMENT	BASEMENT
UNIT 01	1.6 m2 x 2.7 H = 4.3 m3	5 m3
UNIT 02	(.78+.67+.22+.20 m2) x 2.7 H = 5.0 m3	5 m3
UNIT 03	(.95+.52 m2) x 2.7 H = 4.0 m3	5 m3
UNIT 04	(.47+1.4 m2) x 2.7 H = 5.0 m3	5 m3

S96 CHANGES
- TWO ADDITIONAL STOREYS ADDED (LEVELS 40 & 41)



Project Tourism International Architecture Pty Ltd
Level 10, 263 Clarence Street Sydney NSW 2000
T +61 2 9283 0860 www.ptigroup.com.au ABN 90 050 071 022
Nominated Registered Architect: Peter Israel (reg no. 5064)

8	SECTION 96 UNIT 03 BALCONY AREA INCREASED	RA VD	30/05/17 21/06/17	CLIENT: SONENCO PARRAMATTA + SAAB PARRAMATTA	PROJECT TITLE: PROPOSED MIXED USE DEVELOPMENT 11 HASSALL ST, PARRAMATTA	NORTH POINT: 	DRAWN BY: VD, MG				
					CHECKED BY: PI, VD		PROJECT No: P328.1	SCALE @ A3: 1:200			
REV		DESCRIPTION	BY	DATE			A	DA	13.1	B	
							disc	stage.	dwg no.	revision	