



SHEET INDEX

DRAWING No:	TITLE	SCALE
L-00	Cover Sheet	N.T.S.
L-01	Landscape Layout	1:500
L-02	Landscape Layout	1:500

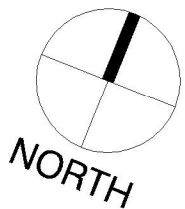


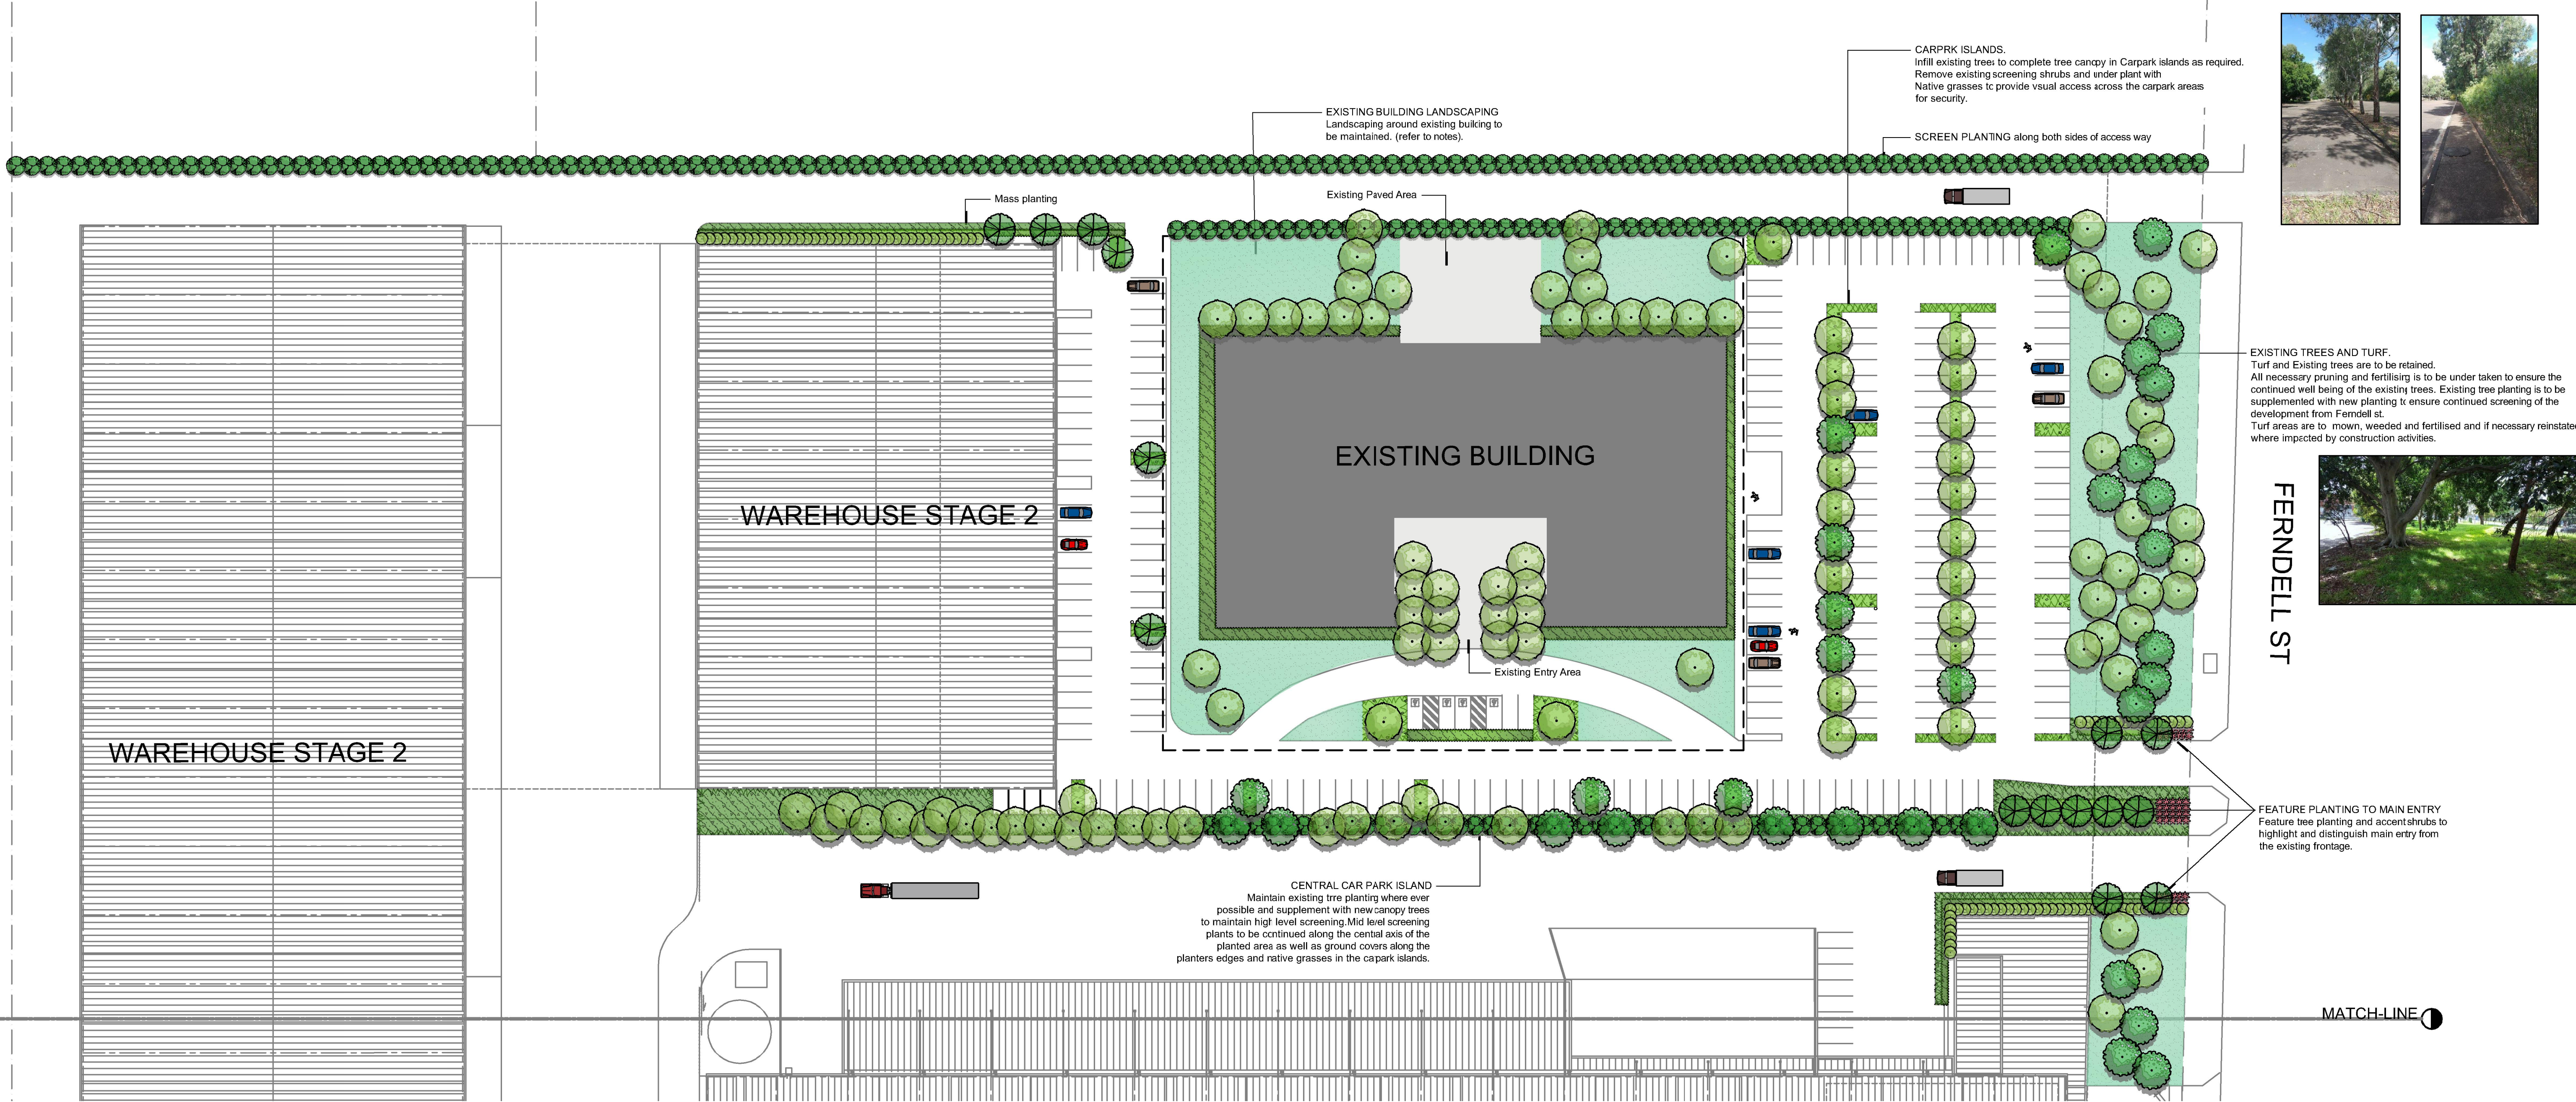


EXISTING BUILDING



EASTERN SIDE

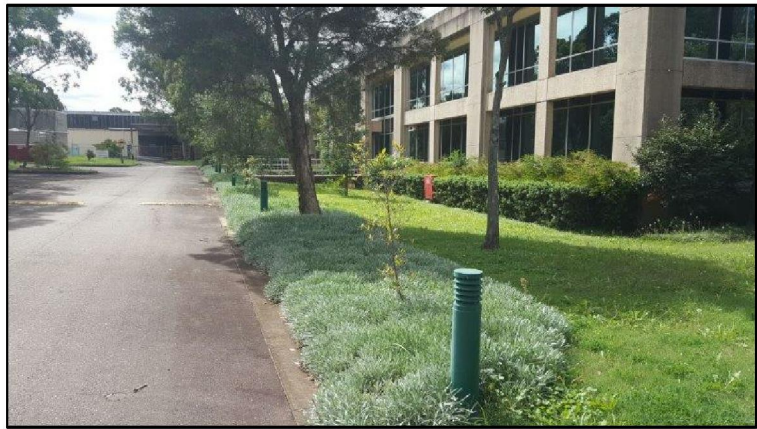

WESTERN SIDE

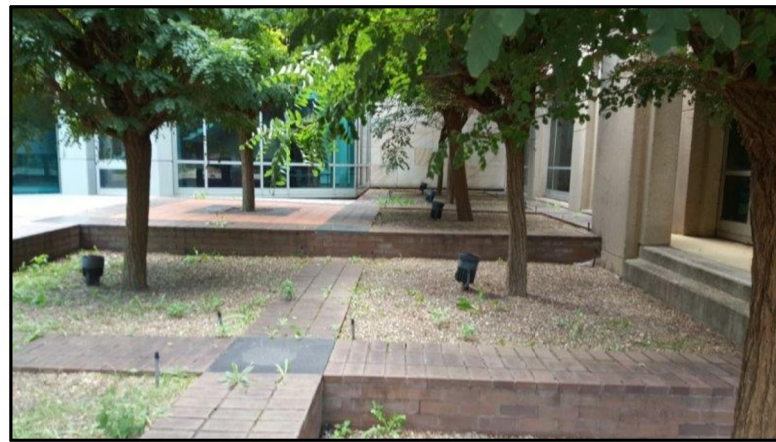

ENTRY FORECOURT



SOUTHERN SIDE



NORTHERN COURTYARD


Notes:

The landscaping around the existing building is to be maintained.

Lawns.
All lawns are to be mowed and sprayed for weeds. Where necessary lawn is to be replaced to match the existing. All lawn areas are to be fertilised.

Gardens.
All gardens are to be weeded and the mulch re instated to a depth of 75mm. Existing hedging is to be pruned to shape. Where species have died they are to be replaced with the same species in order to preserve the continuity of the existing planting. Trees are to be underpruned. Trees that have fallen or died are to be replaced. Stumps need to be completely removed from the ground prior to replanting.



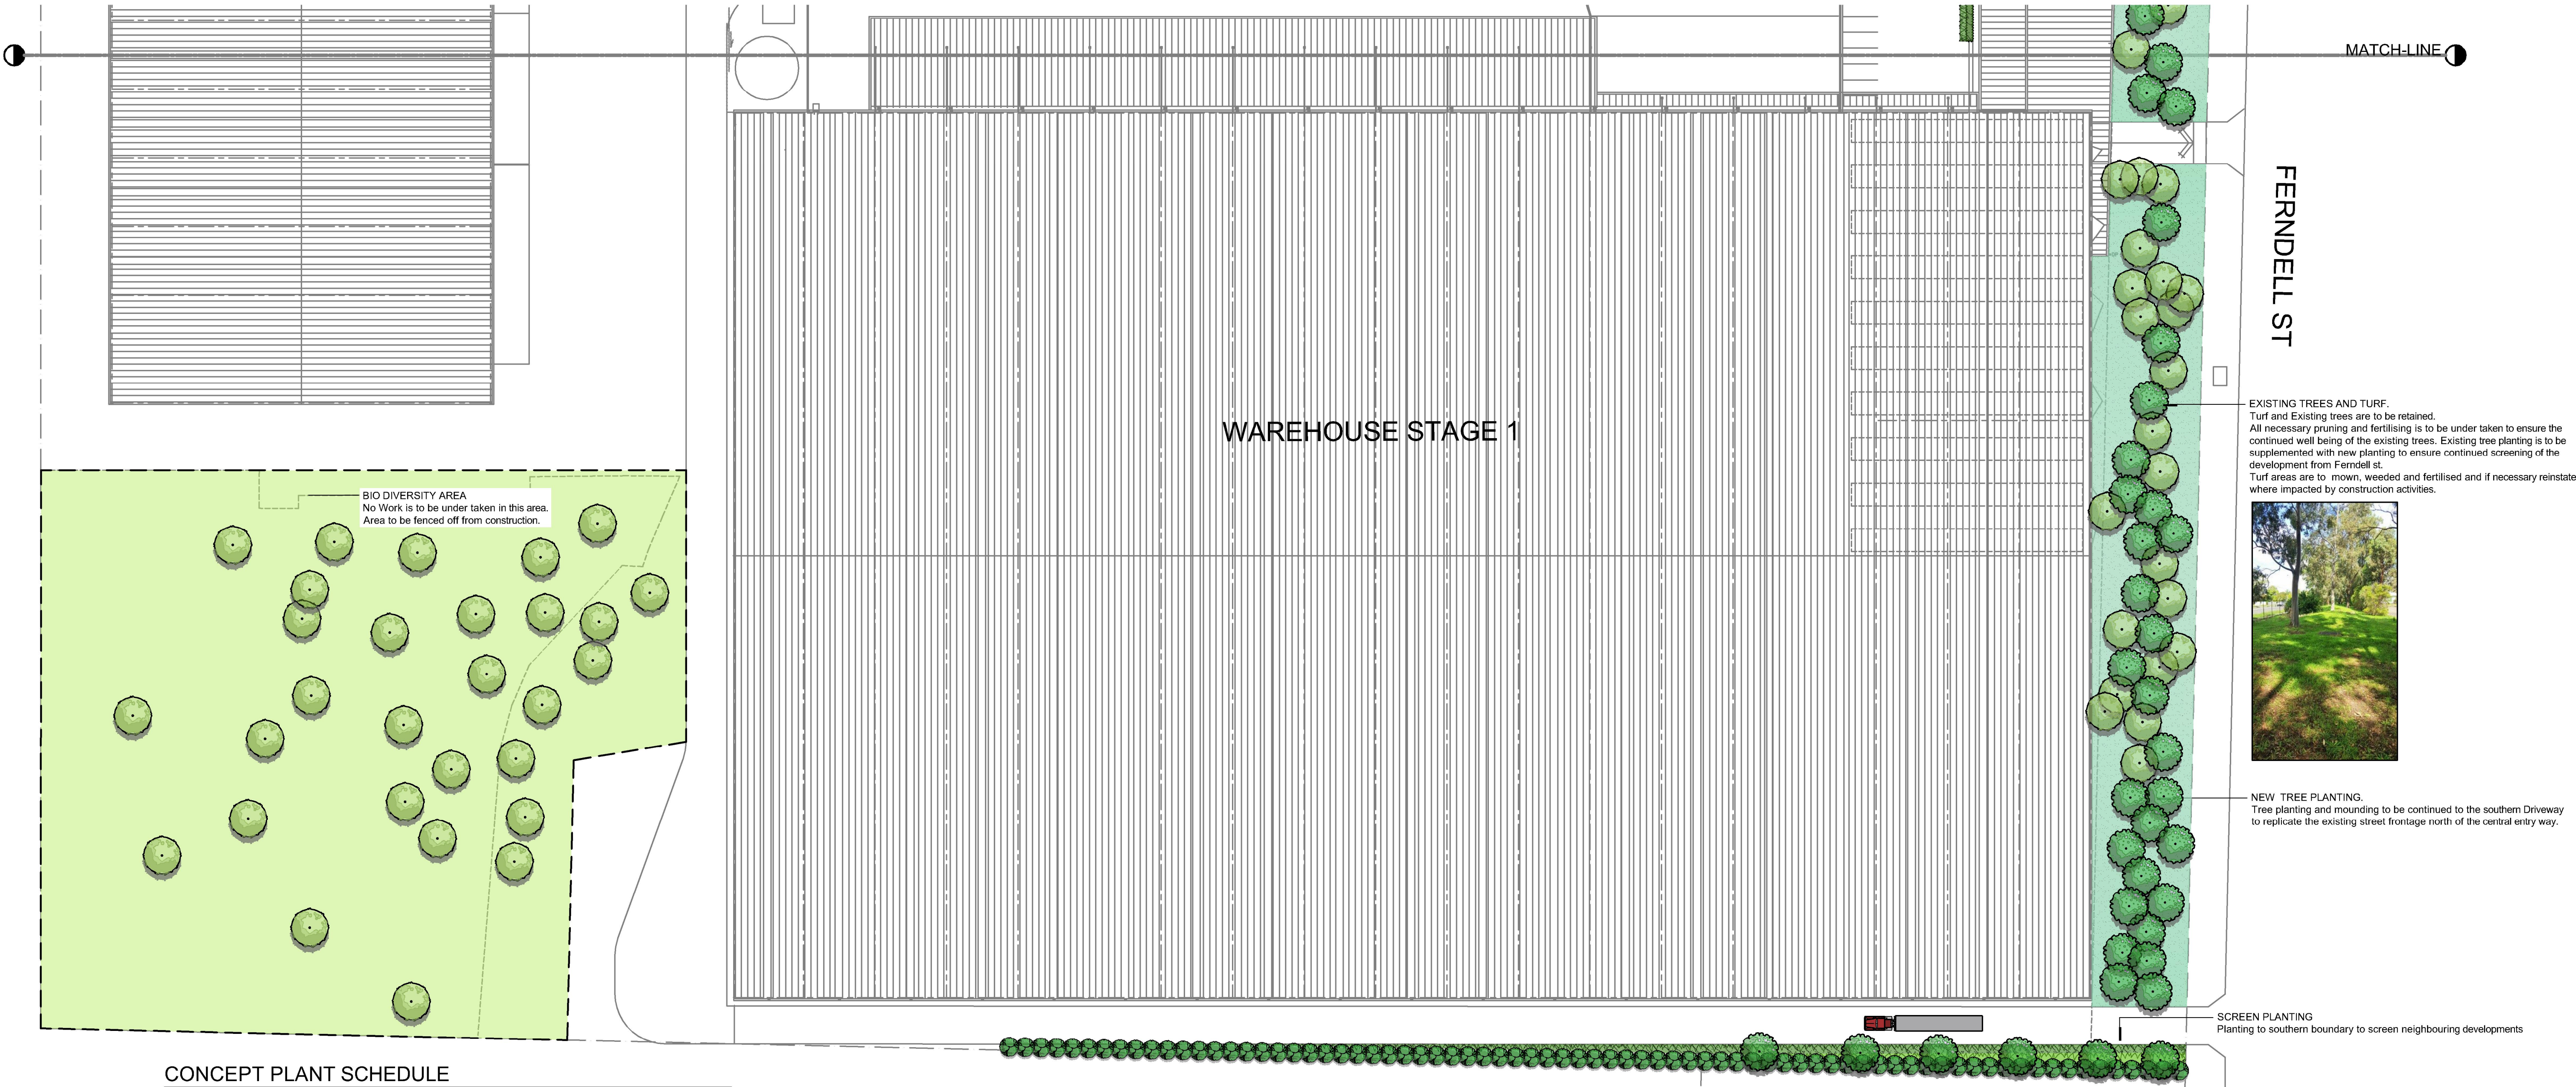

CONCEPT PLANT SCHEDULE



		NATIVE TREES Acmena smithii / Lilly Pilly Angophora costata / Apple Gum Callistemon x 'King's Park Special' / Bottlebrush Corymbia citriodora / Lemon Scented Gum Corymbia maculata / Spotted Gum Eucalyptus crebra / Narrow-leaved Ironbark Eucalyptus microcorys / Tallowwood Eucalyptus pilularis / Blackbutt Eucalyptus sideroxylon / Red Ironbark Lophostemon confertus / Brisbane Box Melaleuca linanifolia 'Snowstorm' / Flaxleaf Paperbark Melaleuca quinquenervia / Paper bark	75 litre 75 litre 45 litre 75 litre 75 litre 75 litre 75 litre 75 litre 75 litre 75 litre 75 litre 75 litre 75 litre
		EXISTING TREES -	
		FEATURE TREES Cupaniopsis anacardioides / Carrot Wood Harpullia pendula / Tulipwood Lagerstroemia x 'Natchez' / Crape Myrtle Pyrus calleryana 'Capital' / Capital Callery Pear Pyrus calleryana 'Chanticleer' / Chanticleer Pear Pyrus ussuriensis / Ussurian Pear Tristanopsis laurina 'Luscious' TM / Luscious Water Gum	75 litre 75 litre 75 litre 75 litre 75 litre 75 litre 75 litre
		SCREENING Callistemon citrinus 'Endeavour' / Bottlebrush Grevillea x 'Moonlight' / Grevillea Waterhousea floribunda / Weeping Lilly Pilly Westringia fruticosa / Coast Rosemary	300mm 300mm 300mm 200mm
		HEDGING Camellia sasanqua / Christmas Camellia Duranta repens 'Sheena's Gold' / Sky Flower Murraya paniculata / Orange Jessamine Viburnum odoratissimum / Sweet Viburnum	300mm 200mm 300mm 300mm
		ACCENT Agave attenuata / Agave Alpinia caerulea / Native Ginger Cycas revoluta / Japanese Sago Palm Doryanthes excelsa / Gynea Lily	300mm 300mm 300mm 300mm
		SHRUBS Agapanthus orientalis / Lily of the Nile Callistemon citrinus 'White Anzac' / White Anzac Bottlebrush Callistemon viminalis 'Captain Cook' / Captain Cook Weeping Bottlebrush Callistemon viminalis 'Little John' / Dwarf Weeping Bottlebrush Olivia miniata / Bush Lilly Grevillea x 'Superb' / Grevillea Nandina domestica 'Nana' / Dwarf Sacred Bamboo Phormium tenax 'Bronze Baby' / Bronze Baby New Zealand Flax Raphiolepis indica 'Alba' / White Indian Hawthorn	150mm 200mm 200mm 200mm 150mm 200mm 200mm 150mm 200mm
		NATIVE GRASSES Dianella caerulea 'Breeze' / Dianella Breeze Dianella tasmanica 'Silver Streak' / Flax Lily Dianella tasmanica 'Tas Red' / Flax Lily Lomandra longifolia 'Katrinus Deluxe' / Mat Rush Lomandra longifolia 'Tanika' / Dwarf Mat Rush Pennisetum alopecuroides Nafay / Fountain Grass Poa labillardieri 'Eskdale' / Tussock Grass Themeda australis / Kangaroo Grass	Viotube 150mm 150mm 150mm 150mm Viotube Viotube Viotube
		GROUNDCOVERS Carpobrotus glaucescens / Pig Face Gazania tomentosa / Gazania Hardenbergia violacea / Lilac Vine Hibbertia scandens / Guinea Gold Vine Linopoe muscari 'Evergreen Giant' / Evergreen Giant Border Grass Myoporum parvifolium / Trailing Myoporum Trachelospermum jasminoides / Chinese Star Jasmine Viola hederacea / Australian Violet	150mm 100mm pot 150mm 150mm 150mm 150mm 150mm 150mm



PO Box 27 Thornleigh NSW 2120
t: 02 9875 5120
e: info@cabbagetree.com.au

designconstructionirrigation

ISSUE	REV.	DESCRIPTION	DATE
-------	------	-------------	------

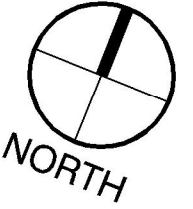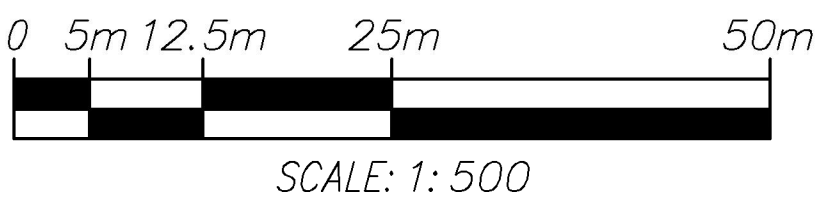

These designs, plans & specifications and the copyright therein are the property of the Cabbage Tree Landscape and must not be used, reproduced or copied wholly or in part without the written permission of this office.

FIGURED DIMENSIONS TO BE USED IN PREFERENCE TO SCALING. ALL DIMENSIONS TO BE CHECKED ON SITE

CLIENT



BUILDER

PROJECT

Proposed Industrial Development
54 -68 Fernell Street,
South Granville

TITLE

LANDSCAPE PLAN

PROJECT No. 20170410	
DATE April 2017	DWG No. L02
SCALE 1:500 @A1	
DRAWN PS	ISSUE
APPROVED	DA-01