

CIVIL ENGINEERING WORKS



Sheet List Table	
Sheet Number	Sheet Title
C-001	PUBLIC DOMAIN - COVER SHEET
C-001	PUBLIC DOMAIN - GENERAL ARRANGEMENT PLAN
C-001	PUBLIC DOMAIN - TYPICAL SECTIONS
C-001	PUBLIC DOMAIN - ROAD LONGITUDINAL SECTIONS
C-001	PUBLIC DOMAIN - ROAD DETAILS
C-001	PUBLIC DOMAIN - ROAD CROSS SECTIONS

stanisic architects

CLIENT

5-7 CHARLES St. & 116 MACQUARIE St.

PROJECT



28918


PROJECT No

C-001

DRAWING No

C

REV

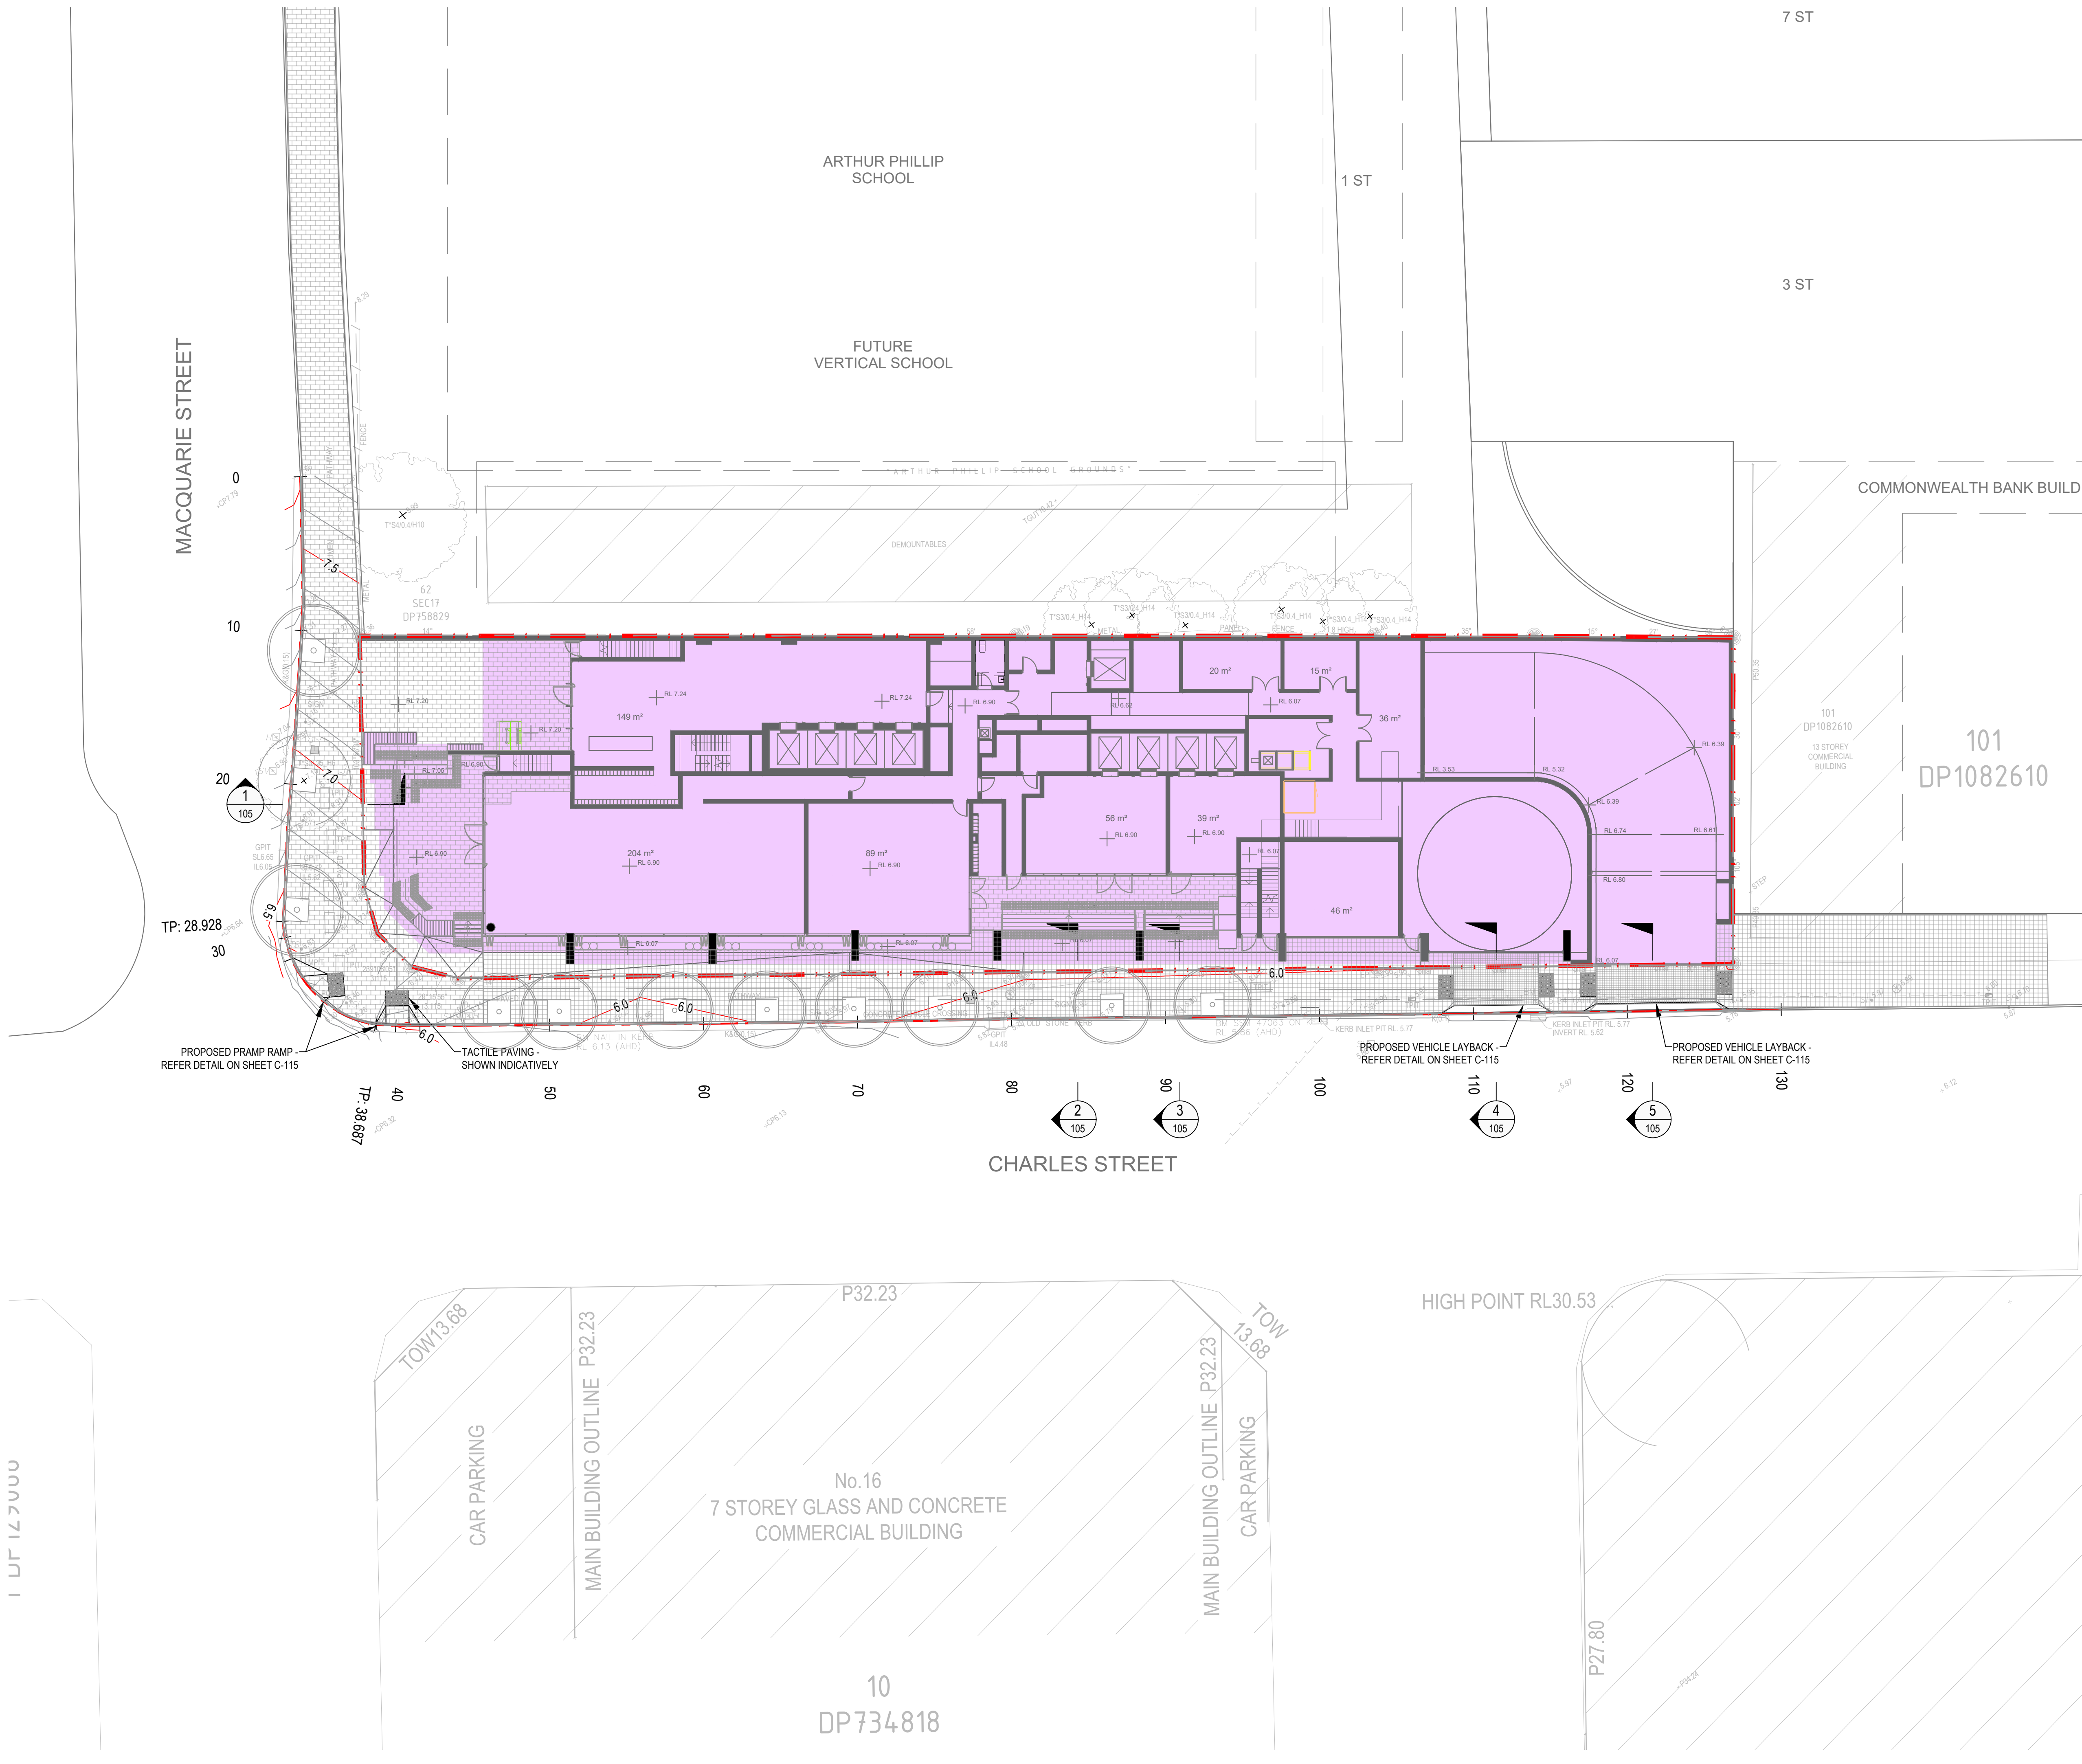

LEGEND

PROPOSED SITE BOUNDARY

ROAD CONTROL STRING

7.0

MAJOR CONTOUR

MINOR CONTOUR

TACTILE PAVING



REV	DESCRIPTION	DRAWN	APPD	DATE
F	ISSUED FOR APPROVAL	CPO	IAH	08.08.18
E	ISSUED FOR APPROVAL	CPO	IAH	25.07.18
D	ISSUED FOR APPROVAL	CPO	IAH	15.05.18
C	ISSUED FOR APPROVAL	CPO	IAH	13.04.18
B	ISSUED FOR APPROVAL	CPO	IAH	05.04.17
A	DRAFT ISSUE	CPO	IAH	20.03.17

stanisic architects




5-7 CHARLES St. & 116 MACQUARIE St.
PARRAMATTA,
NSW 2150


PUBLIC DOMAIN - GENERAL
ARRANGEMENT PLAN

FOR APPROVAL
NOT FOR CONSTRUCTION


AS SHOWN	28918-SYD-	C-101	F
SCALE @ A1	PROJECT No	DRAWING No	REV

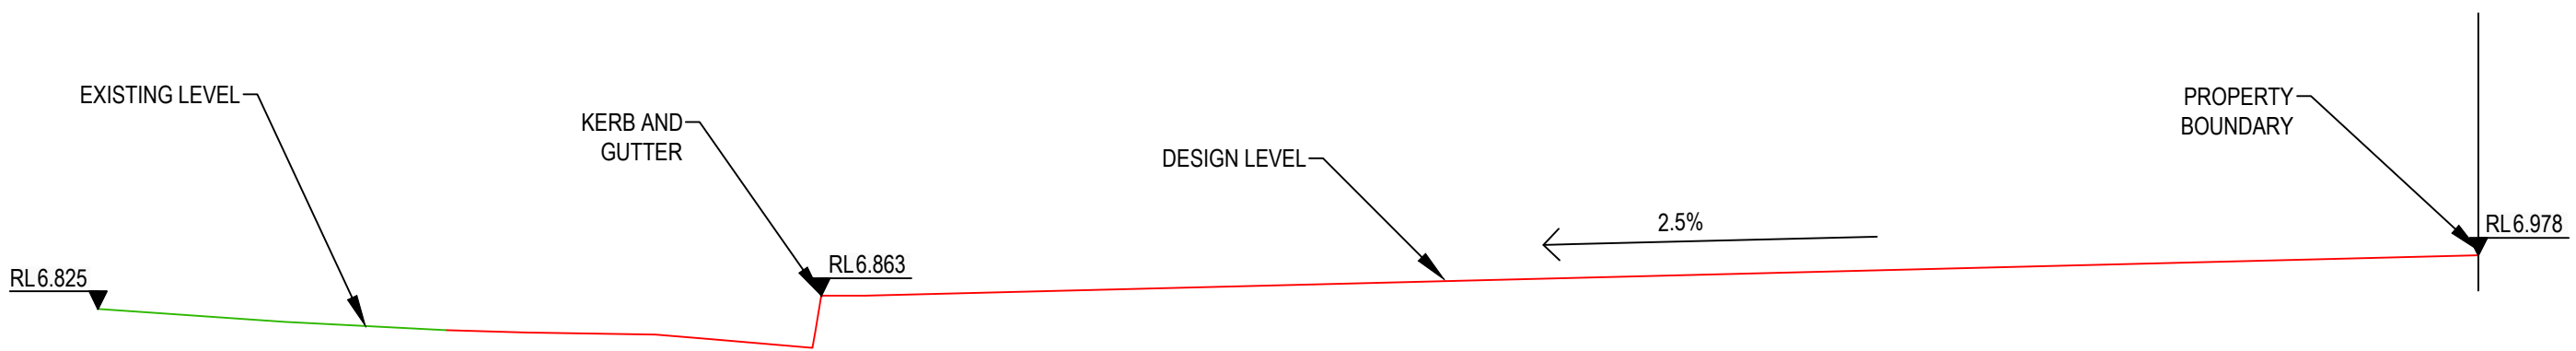


SECTION 1
SCALE 1:20

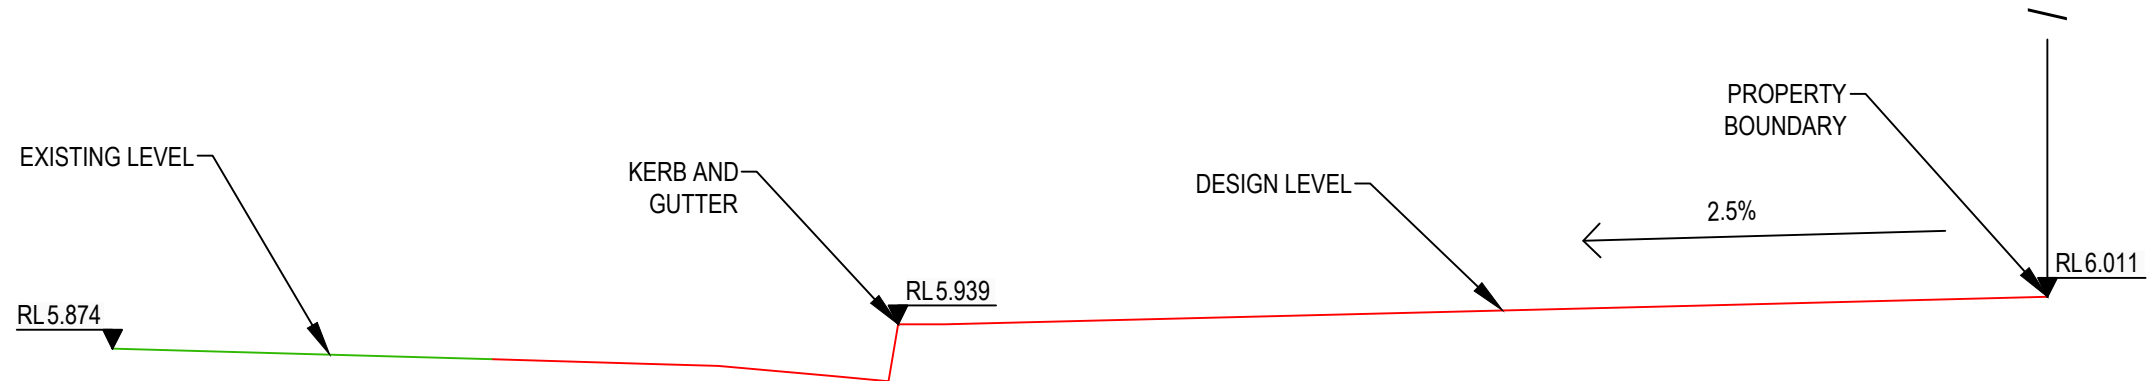


SECTION 2
SCALE 1:20

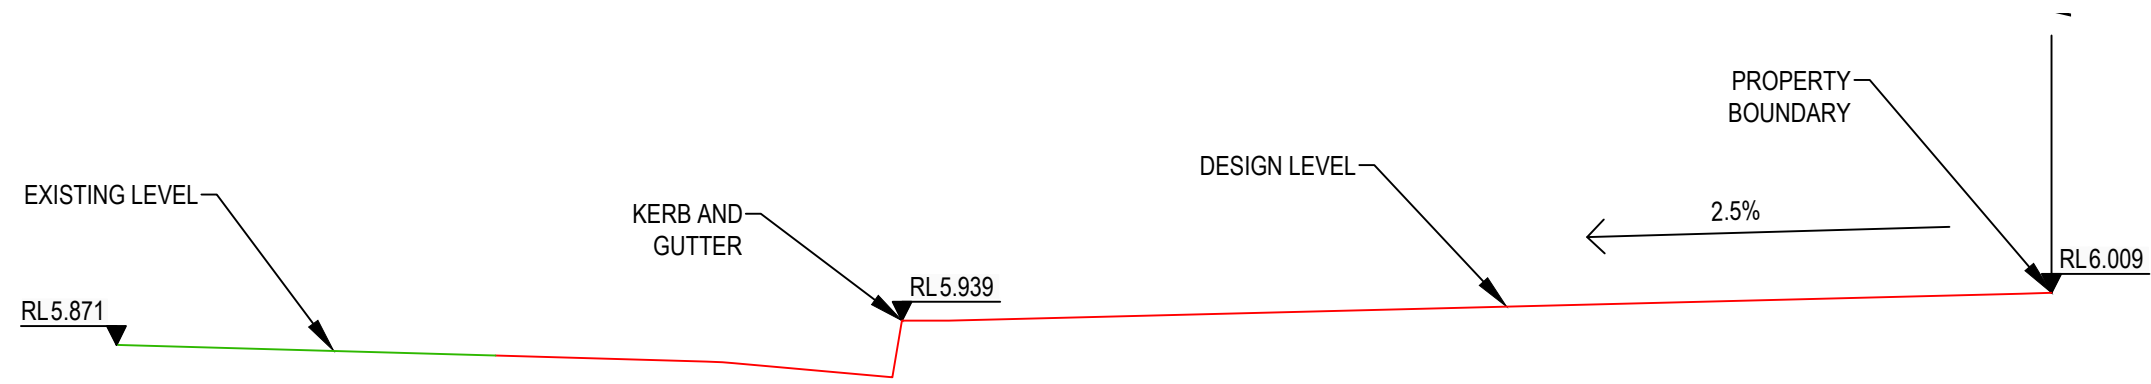

SECTION 3
SCALE 1:20

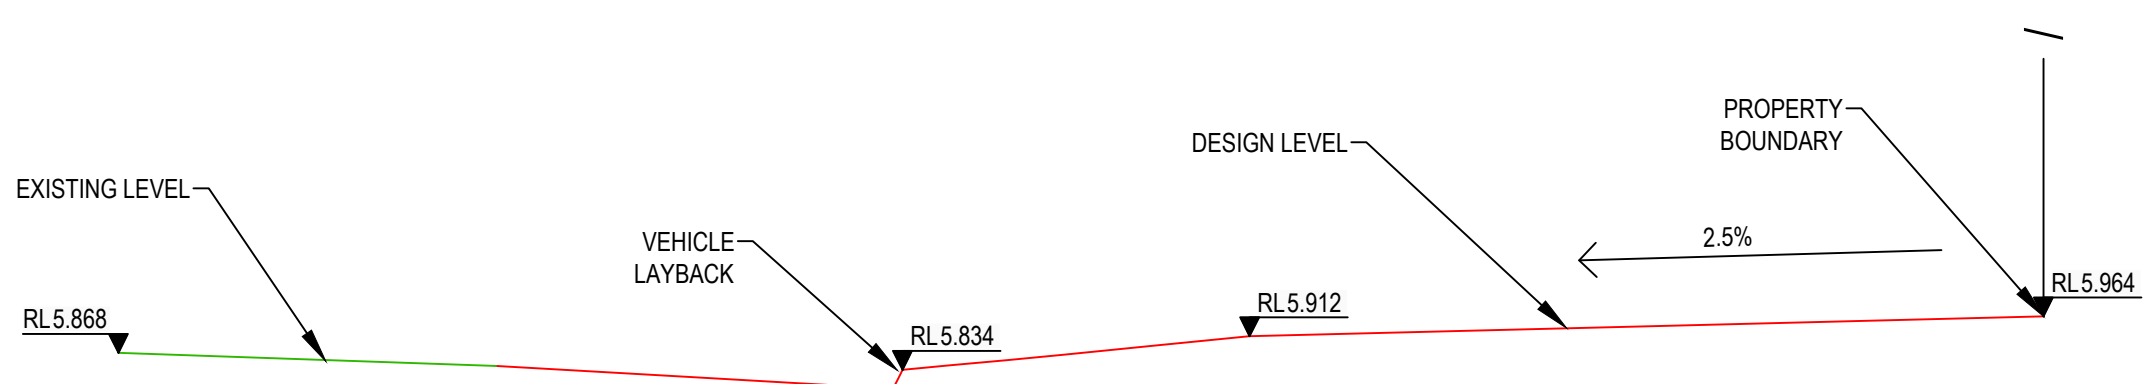

SECTION 4
SCALE 1:20

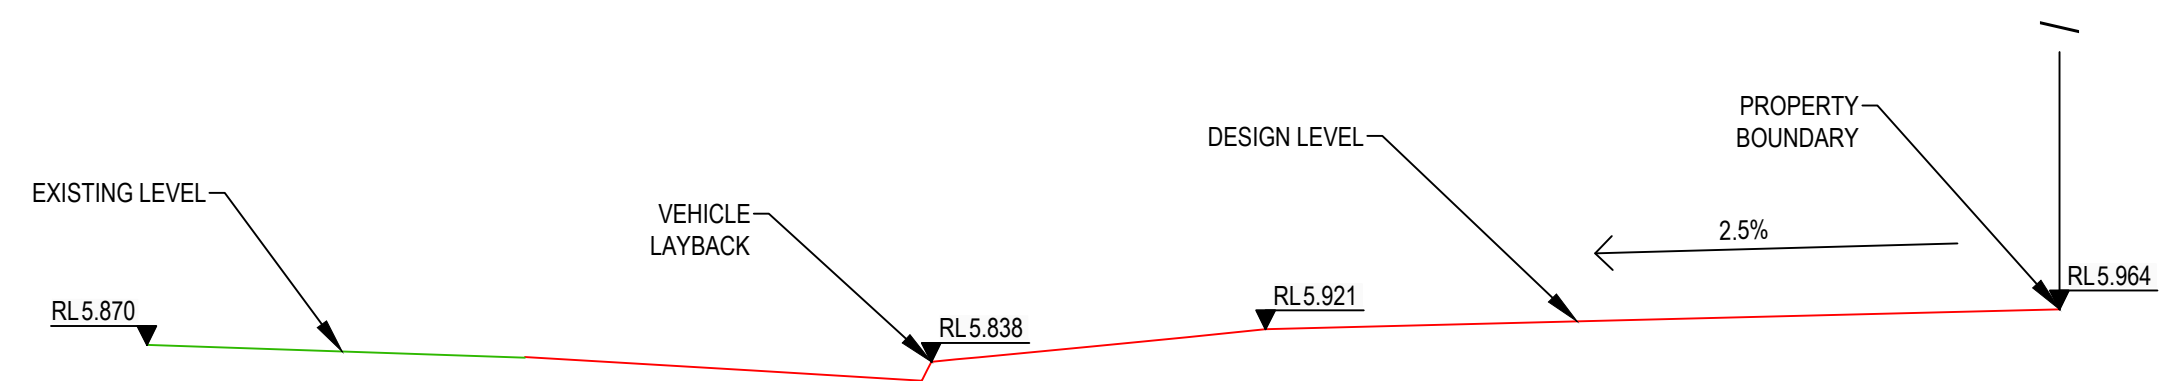

SECTION 5
SCALE 1:20



D	ISSUED FOR APPROVAL	CPO	IAH	08.08.18
C	ISSUED FOR APPROVAL	CPO	IAH	25.07.18
B	ISSUED FOR APPROVAL	CPO	IAH	15.05.18
A	ISSUED FOR APPROVAL	CPO	IAH	13.04.18

REV	DESCRIPTION	DRAWN	APPD	DATE
-----	-------------	-------	------	------

stanisic architects



WOOD & GRIEVE ENGINEERS

ARCHITECT/CLIENT	
DRAWN:	IAH
DESIGNED:	CPO
VERIFIED:	... J.L.
APPROVED FOR TENDER:	... J.L.
APPROVED FOR CONSTRUCTION:	... J.L.

5-7 CHARLES St. & 116 MACQUARIE St.
PARRAMATTA,
NSW 2150


PROJECT

PUBLIC DOMAIN - TYPICAL SECTIONS

TITLE

FOR APPROVAL
NOT FOR CONSTRUCTION

AS SHOWN	28918-SYD-	C-105	D
SCALE @ A1	PROJECT No	DRAWING No	REV

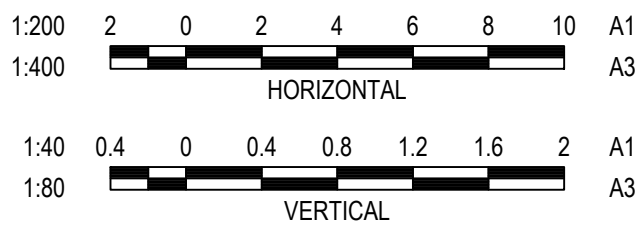

D	ISSUED FOR APPROVAL	CPO	IAH	15.05.18
C	ISSUED FOR APPROVAL	CPO	IAH	13.04.18
B	ISSUED FOR APPROVAL	CPO	IAH	05.04.17
A	DRAFT ISSUE	CPO	IAH	20.03.17
REV	DESCRIPTION	DRAWN	APPD	DATE

stanisic architects

ARCHITECT/CLIENT	
 WOOD & GRIEVE ENGINEERS	DRAWN: IAH
	DESIGNED: CPO
	VERIFIED: ... J.J.
	APPROVED FOR TENDER: ... J.J.
	APPROVED FOR CONSTRUCTION: ... J.J.


**5-7 CHARLES St. & 116 MACQUARIE St.
PARRAMATTA,
NSW 2150**

PROJECT
PUBLIC DOMAIN - ROAD LONGITUDINAL SECTIONS


TITLE

FOR APPROVAL
NOT FOR CONSTRUCTION


AS SHOWN	28918-SYD-	C-111	D
SCALE @ A1	PROJECT No	DRAWING No	REV

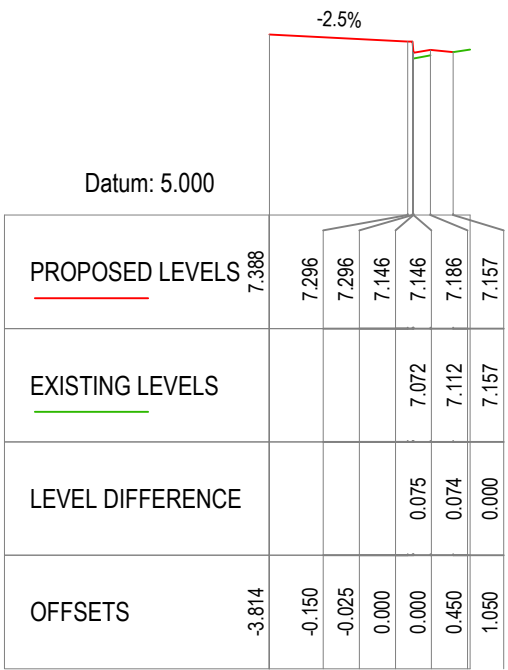


CH: 10.000

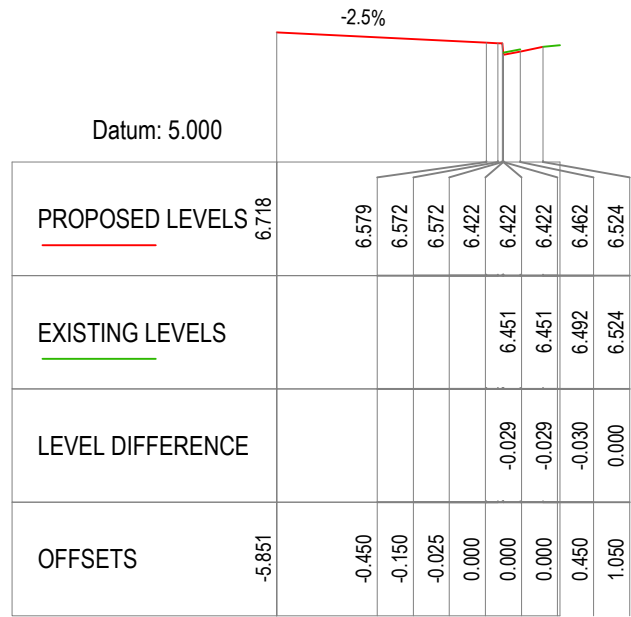


CH: 30.000

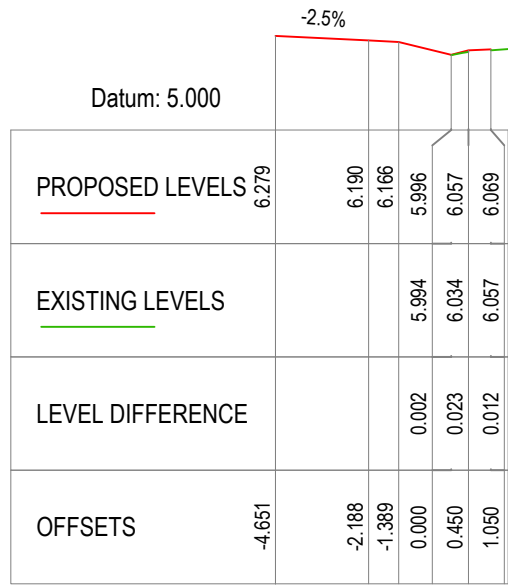


CH: 40.000

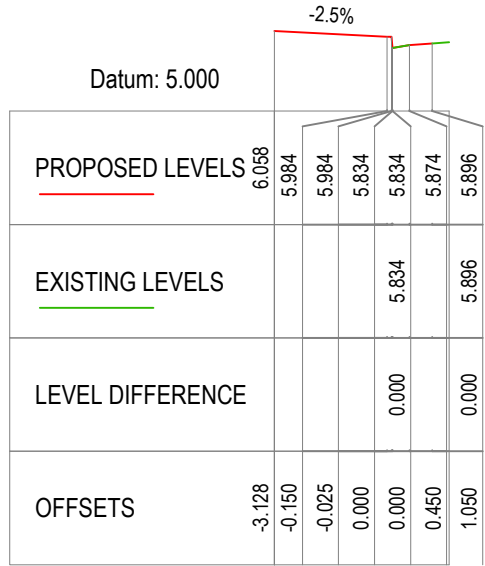


CH: 60.000

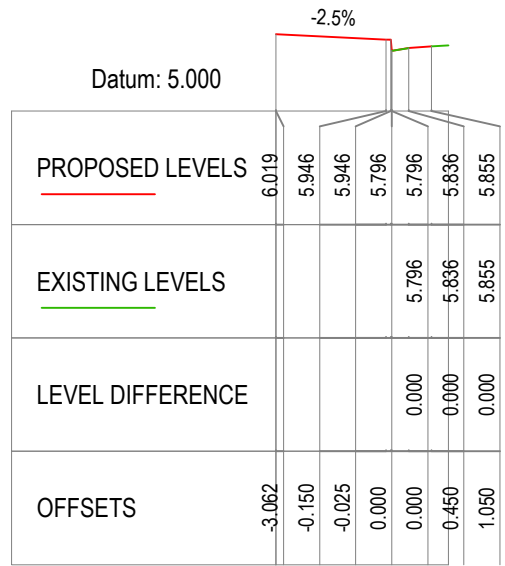


CH: 80.000

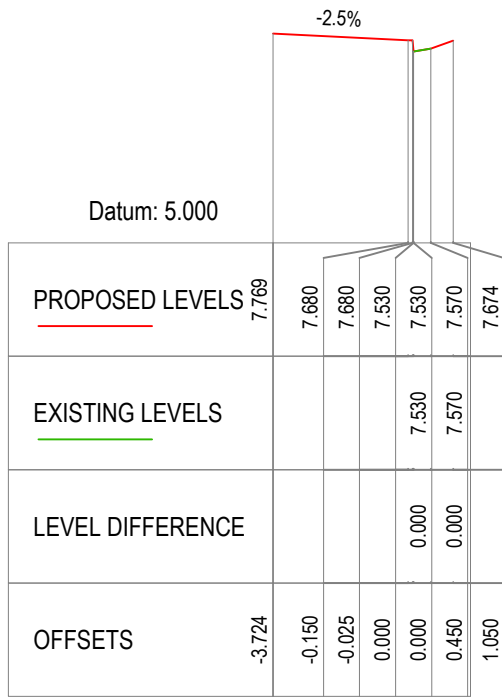


CH: 0.000

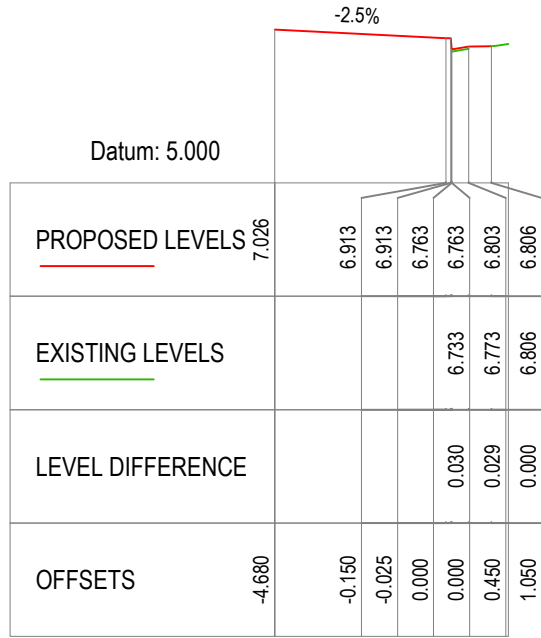


CH: 20.000

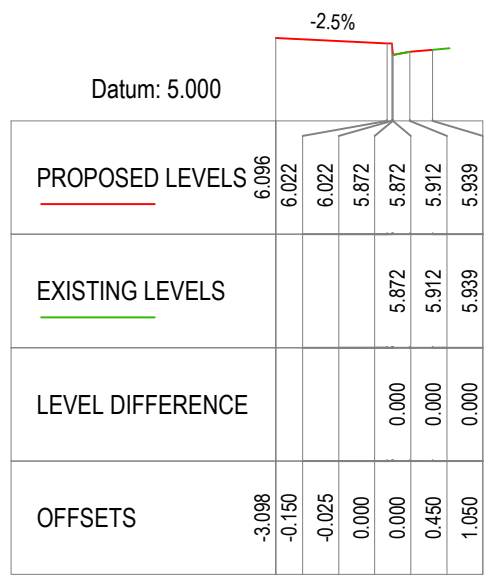


CH: 50.000

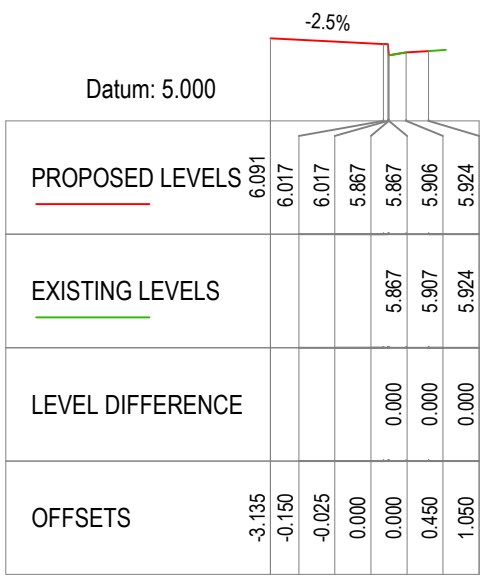


CH: 70.000

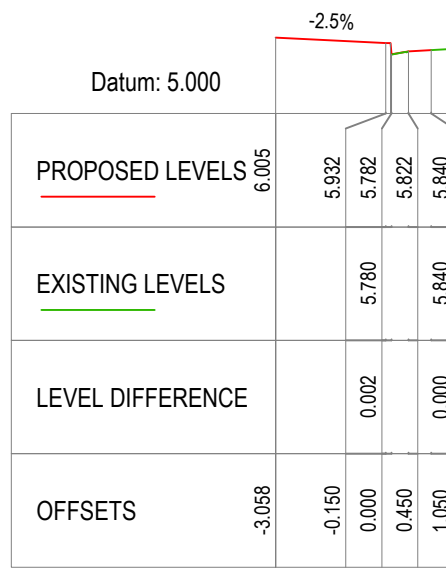


CH: 100.000

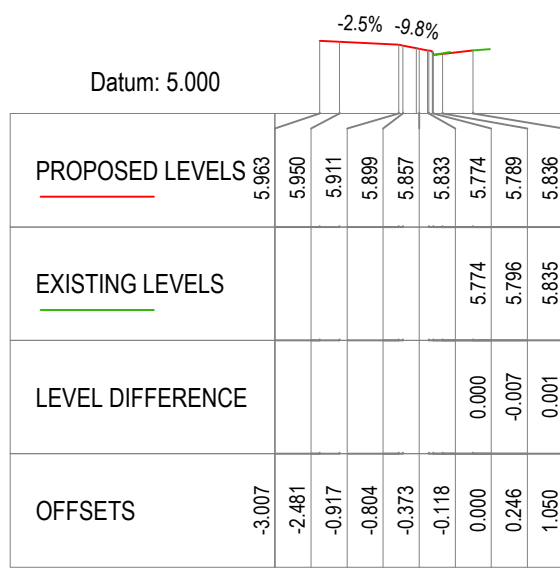


CH: 120.000

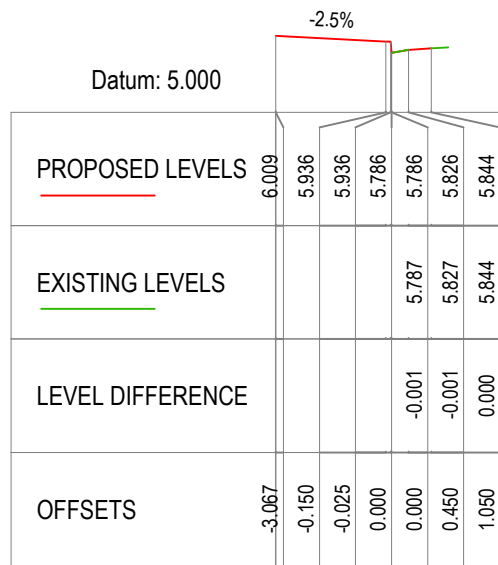

CH: 90.000

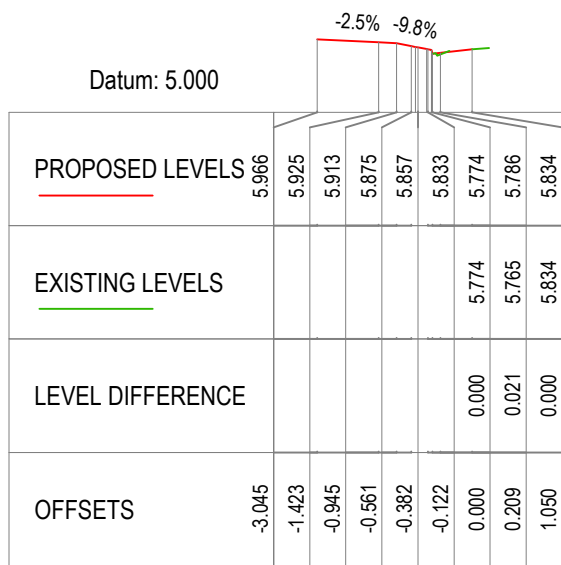

CH: 110.000

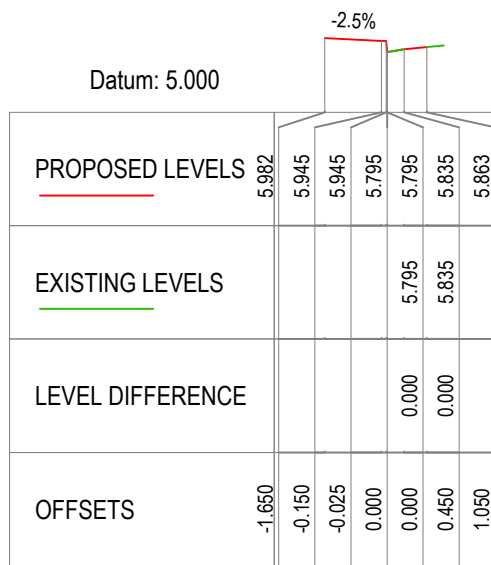

CH: 130.000

REV	DESCRIPTION	DRAWN	APPD	DATE
F	ISSUED FOR APPROVAL	CPO	IAH	08.08.18
E	ISSUED FOR APPROVAL	CPO	IAH	25.07.18
D	ISSUED FOR APPROVAL	CPO	IAH	15.05.18
C	ISSUED FOR APPROVAL	CPO	IAH	13.04.18
B	ISSUED FOR APPROVAL	CPO	IAH	05.04.17
A	DRAFT ISSUE	CPO	IAH	20.03.17

REV	DESCRIPTION	DRAWN	APPD	DATE
-----	-------------	-------	------	------

stanisic architects

ARCHITECT/CLIENT			
 WOOD & GRIEVE ENGINEERS	DRAWN:	IAH	
	DESIGNED:	CPO	
	VERIFIED:	... J.J.	
	APPROVED FOR TENDER:	... J.J.	
	APPROVED FOR CONSTRUCTION:	... J.J.	

5-7 CHARLES St. & 116 MACQUARIE St.
PARRAMATTA,
NSW 2150


PROJECT

PUBLIC DOMAIN - ROAD CROSS SECTIONS

TITLE

FOR APPROVAL
NOT FOR CONSTRUCTION

AS SHOWN	28918-SYD-	C-121	F
SCALE @ A1	PROJECT No	DRAWING No	REV

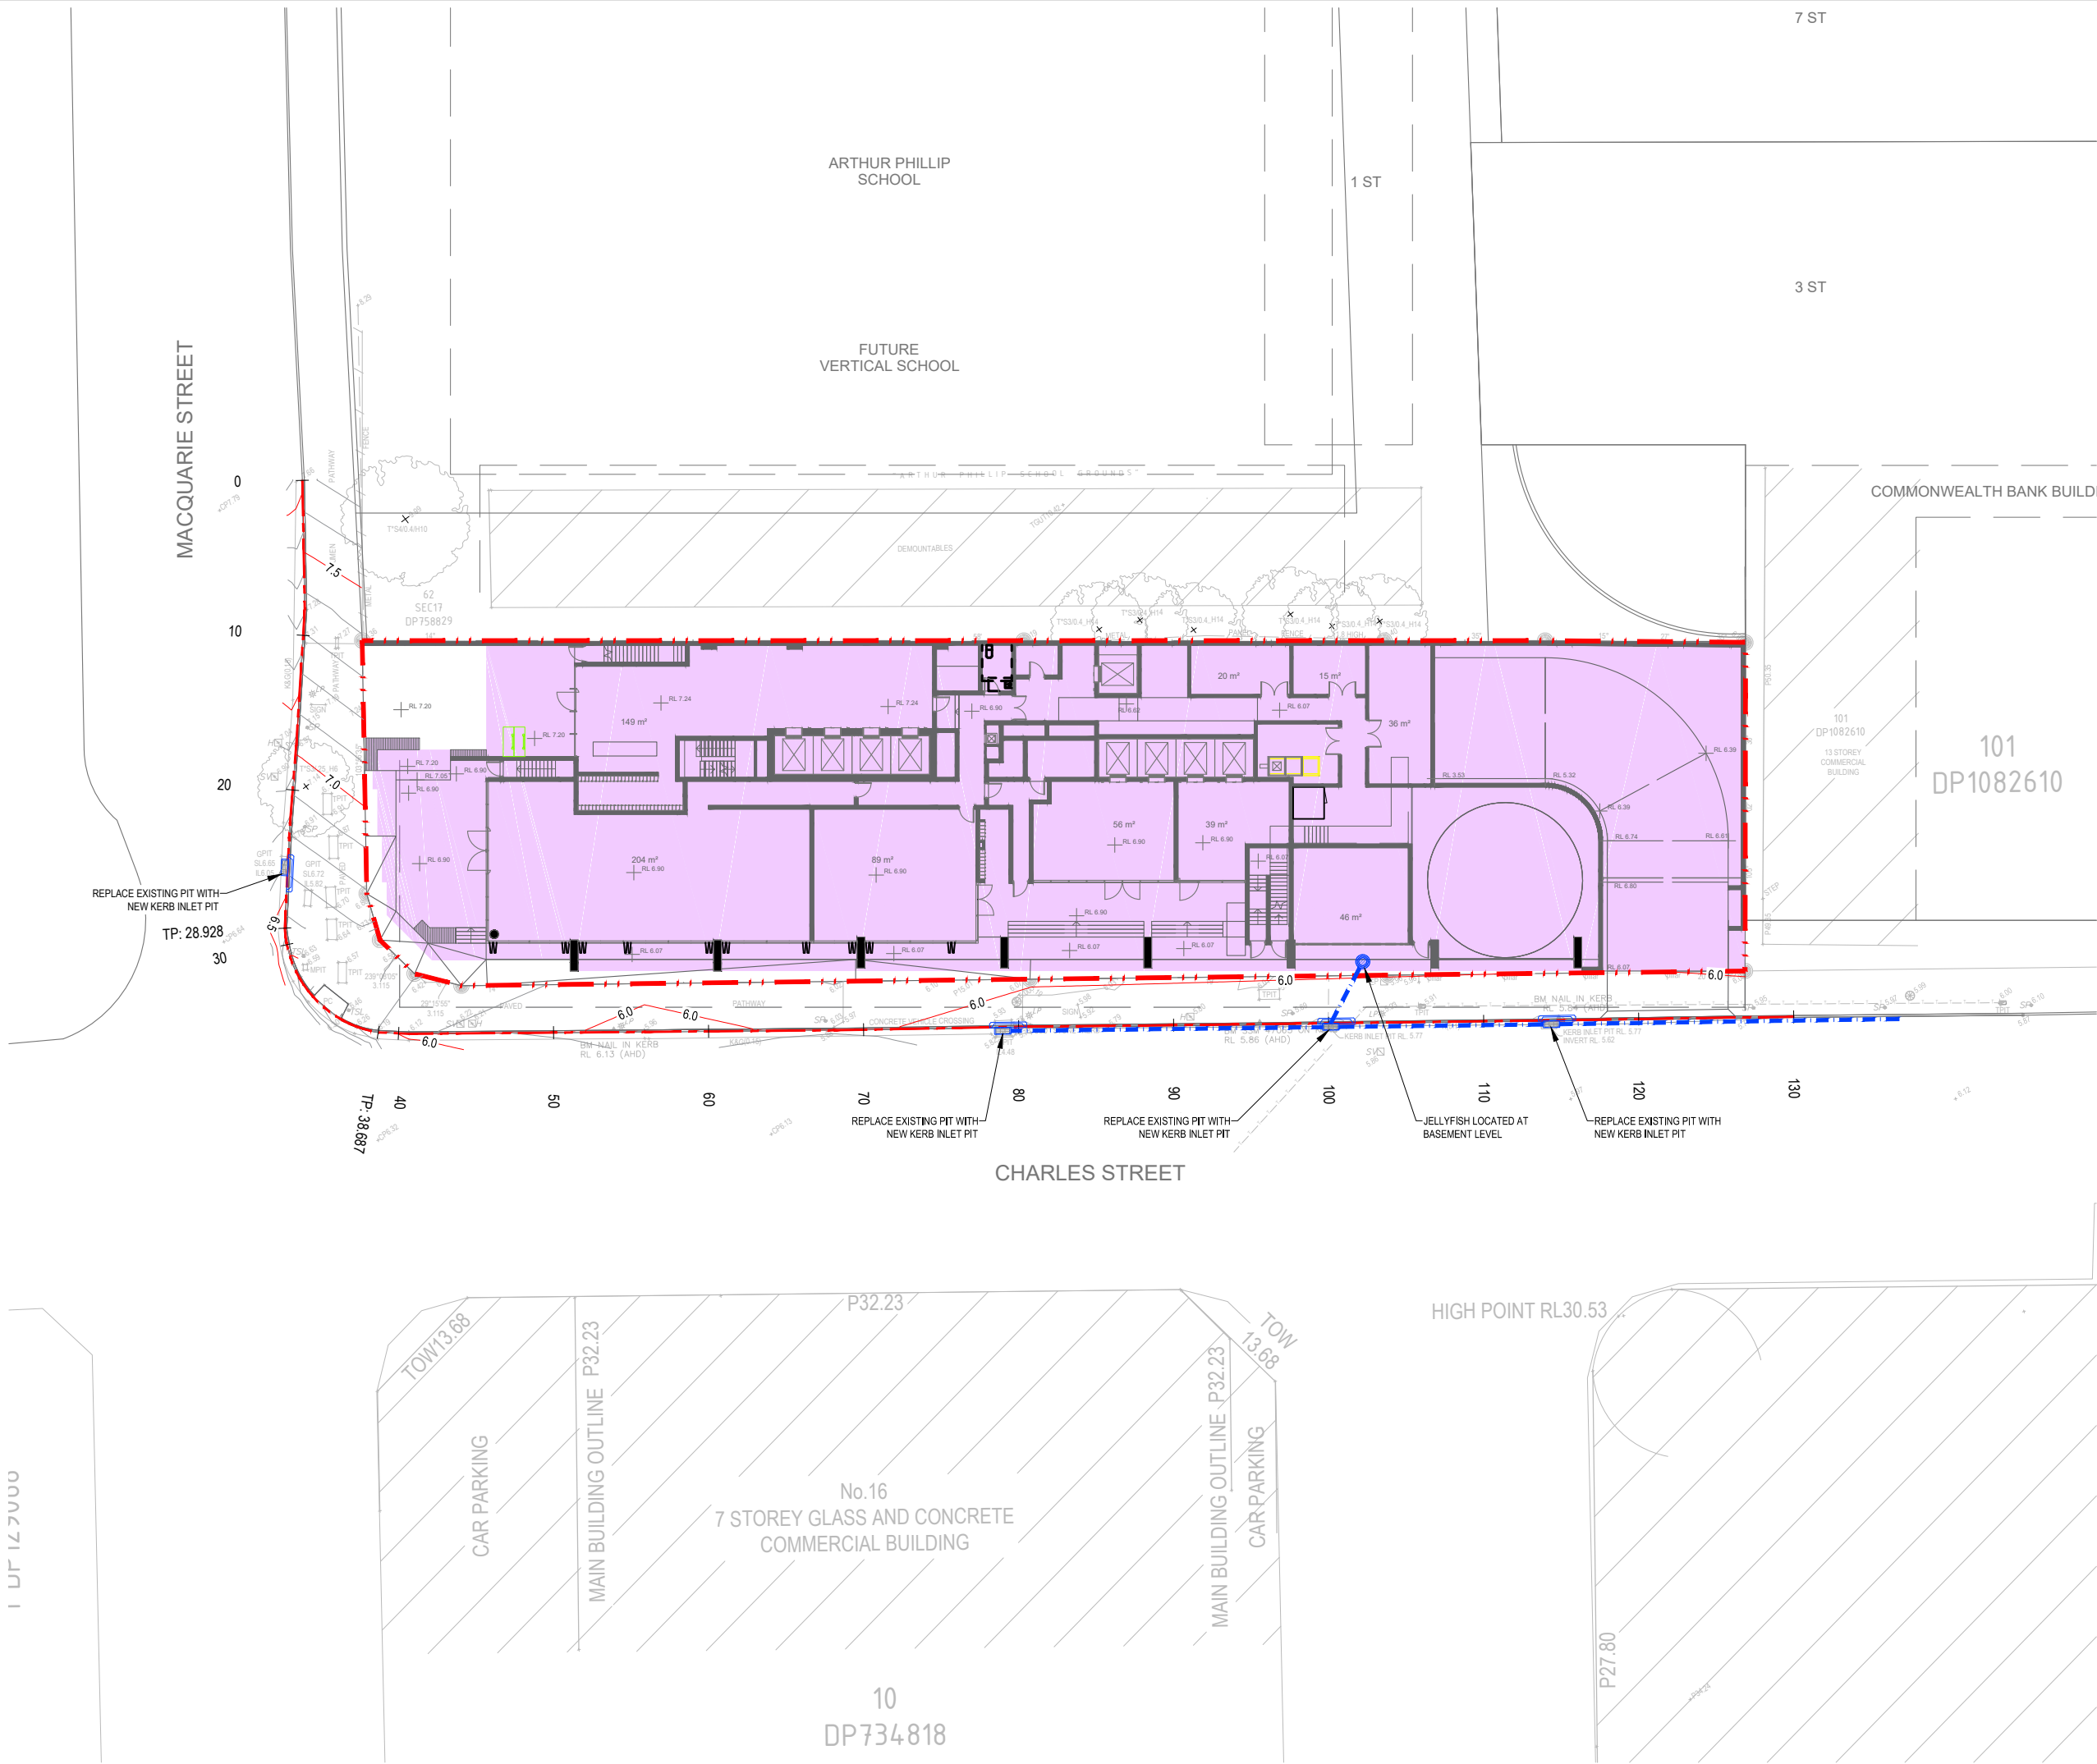

LEGEND

PROPOSED SITE BOUNDARY

PROPOSED BUILDING

B	ISSUED FOR APPROVAL	CPO	IAH	05.04.17
A	DRAFT ISSUE	CPO	IAH	20.03.17
REV	DESCRIPTION	DRAWN	APPD	DATE

stanisic architects

ARCHITECT/CLIENT



WOOD & GRIEVE ENGINEERS

DRAWN:	IAH
DESIGNED:	CPO
VERIFIED:	- J.L.
APPROVED FOR TENDER:	- J.L.
APPROVED FOR CONSTRUCTION:	- J.L.

5-7 CHARLES St. & 116 MACQUARIE St.
PARRAMATTA,
NSW 2150

PROJECT

STORMWATER DRAINAGE
MANAGEMENT PLAN - GROUND FLOOR

TITLE




FOR APPROVAL
NOT FOR CONSTRUCTION

AS SHOWN	28918-SYD-	C-131	B
SCALE @ A1	PROJECT No	DRAWING No	REV

LEGEND

PROPOSED SITE BOUNDARY

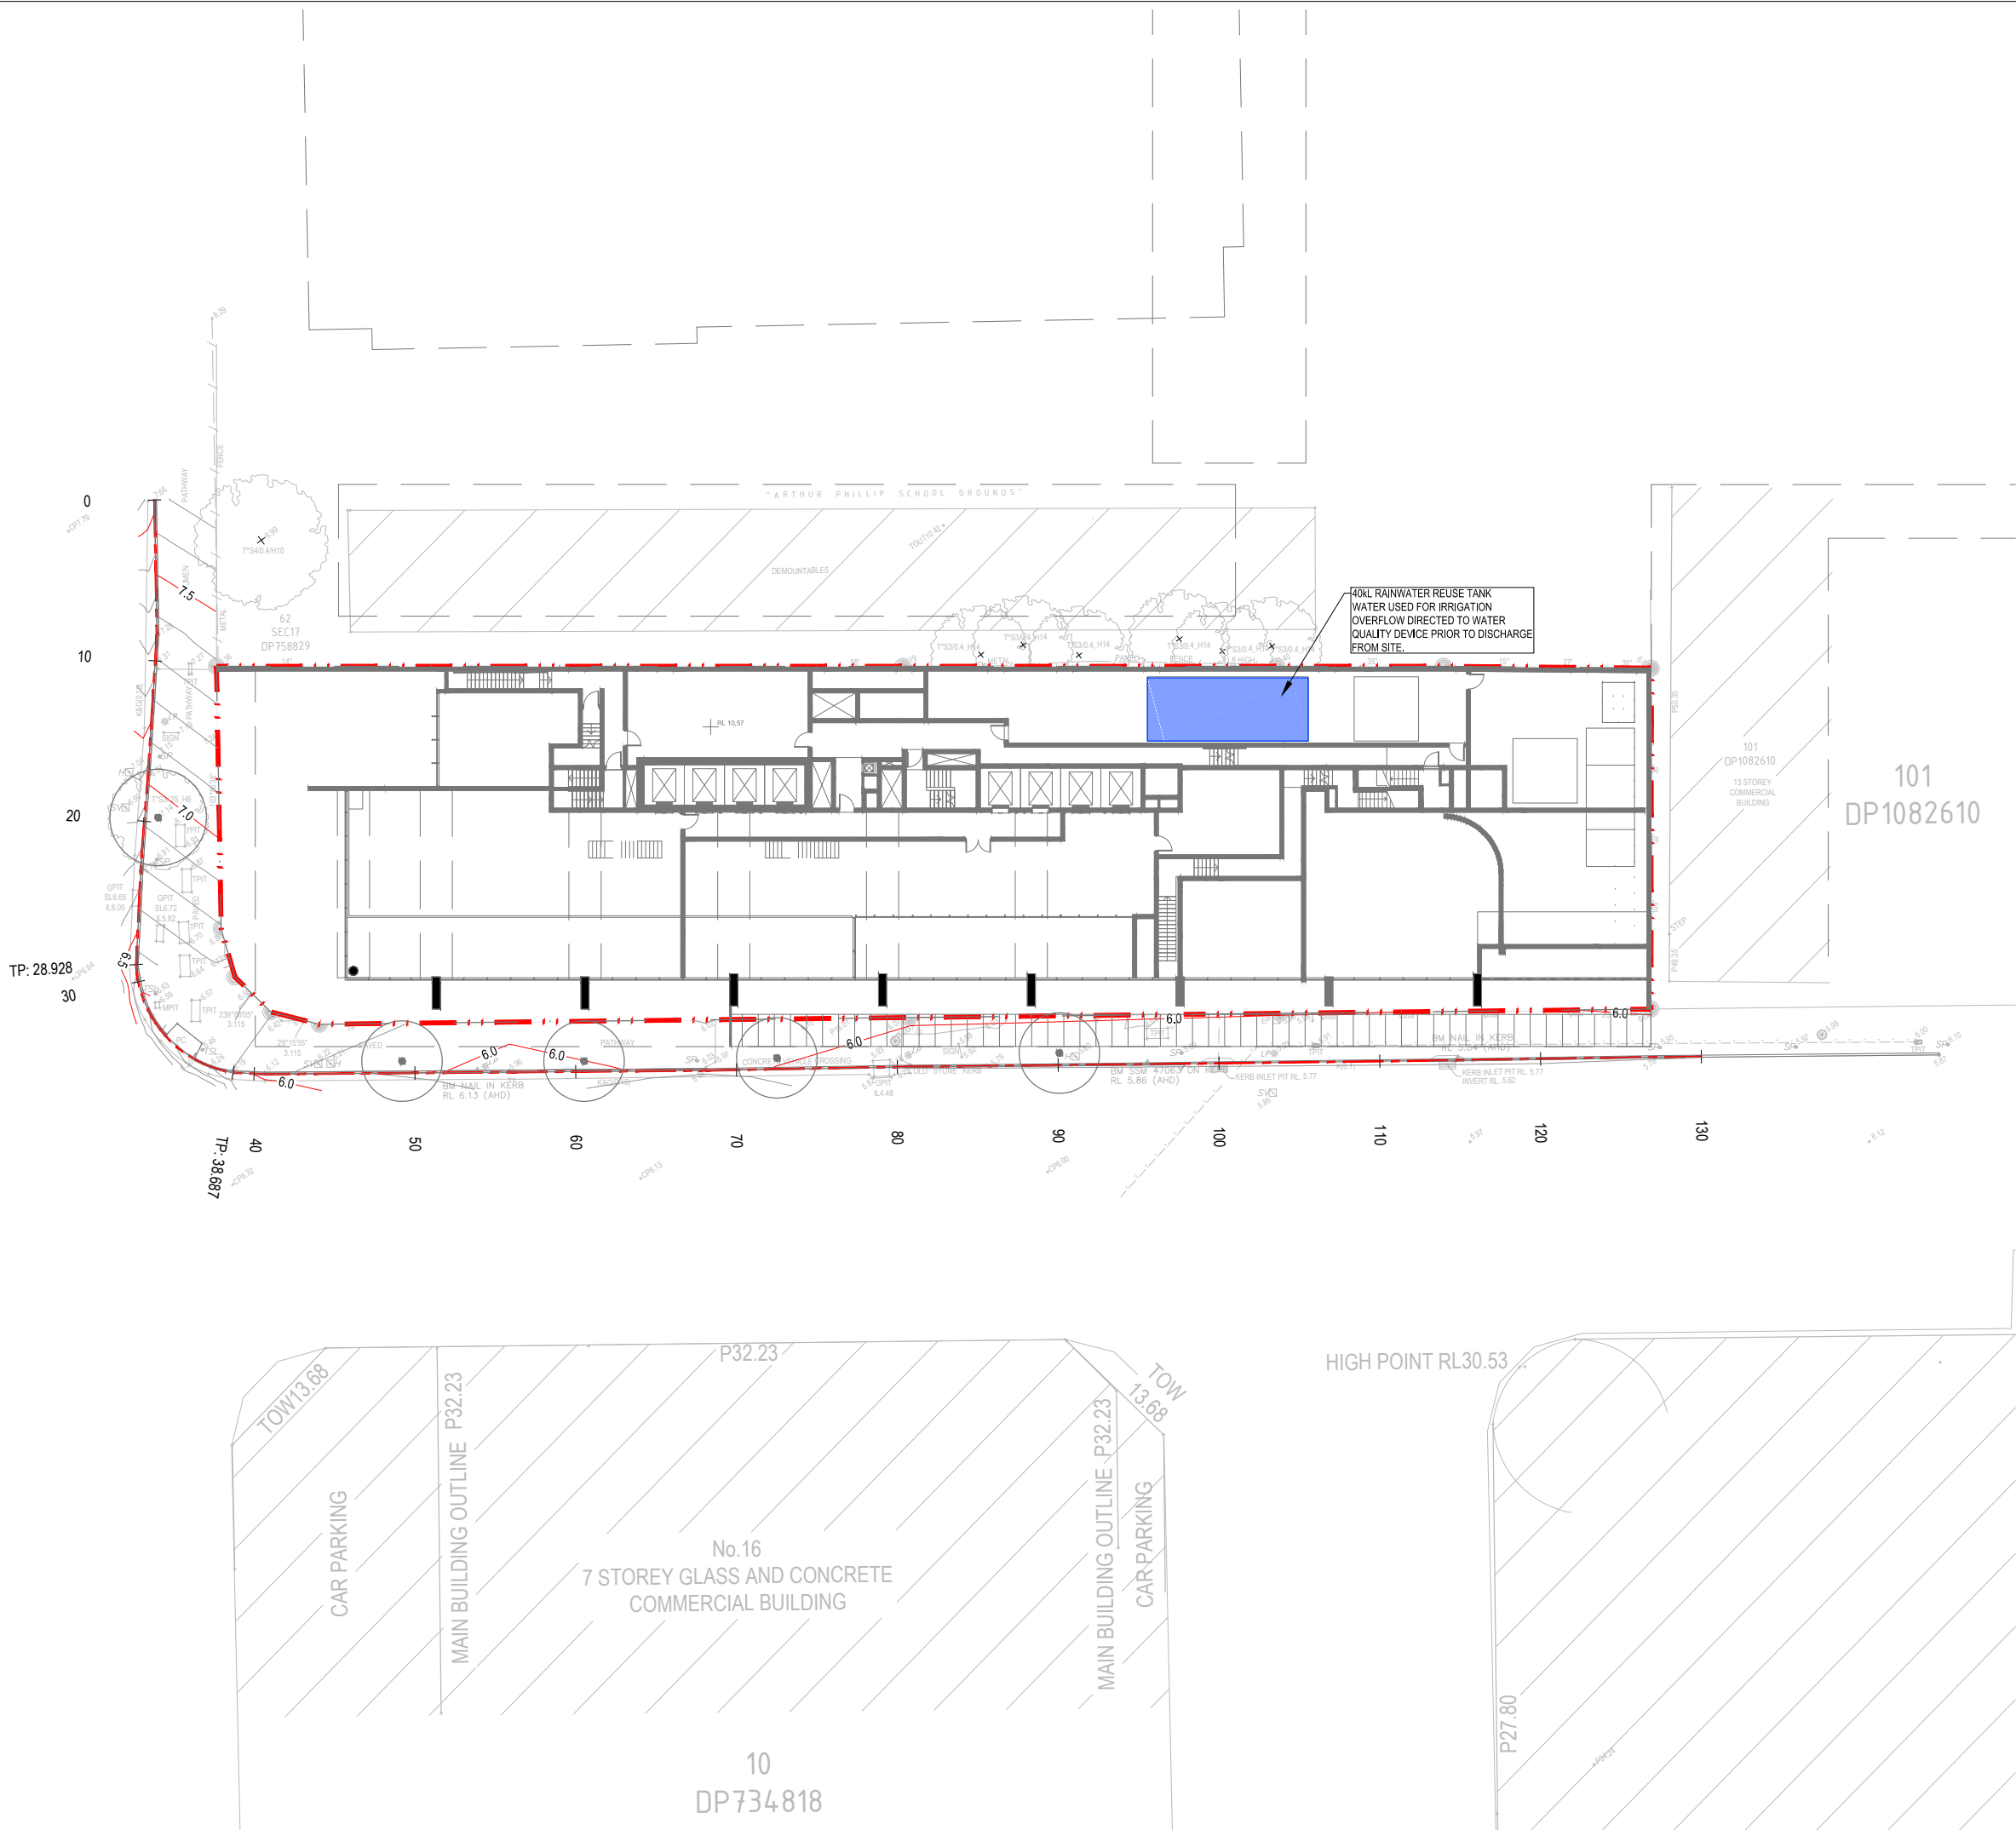PROPOSED BUILDING

REV	DESCRIPTION	DRAWN	APPD	DATE
A	ISSUED FOR APPROVAL	CPO	IAH	28.09.17

stanisic architects

WOOD & GRIEVE ENGINEERS

DRAWN: IAH

DESIGNED: CPO

VERIFIED: J.L.

APPROVED FOR TENDER: J.L.



APPROVED FOR CONSTRUCTION: J.L.

5-7 CHARLES St. & 116 MACQUARIE St.
PARRAMATTA,
NSW 2150

PROJECT
STORMWATER DRAINAGE
MANAGEMENT PLAN - LEVEL 2





TITLE
FOR APPROVAL
NOT FOR CONSTRUCTION

AS NOTED	28918-SYD-	C-132	A
SCALE @ A1	PROJECT No	DRAWING No	REV

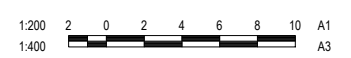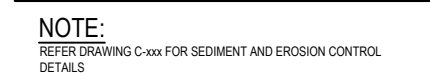

-	-	-	-	-
-	-	-	-	-
-	-	-	-	-
-	-	-	-	-
-	-	-	-	-
B	ISSUED FOR APPROVAL	CPO	IAH	05.04.17
A	DRAFT ISSUE	CPO	IAH	20.03.17
REV	DESCRIPTION	DRAWN	APP'D	DATE

stanisic architects

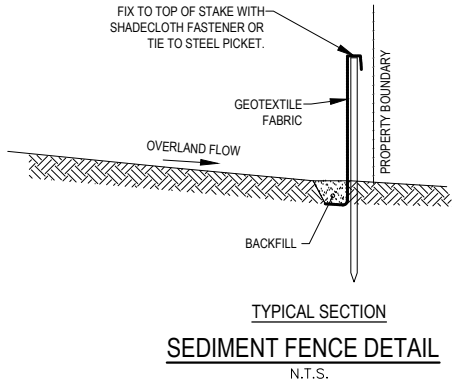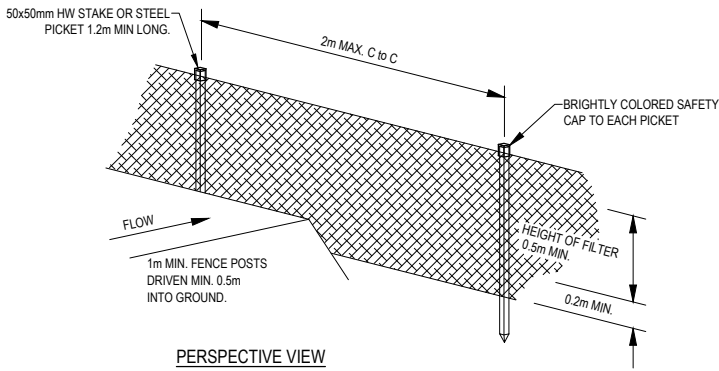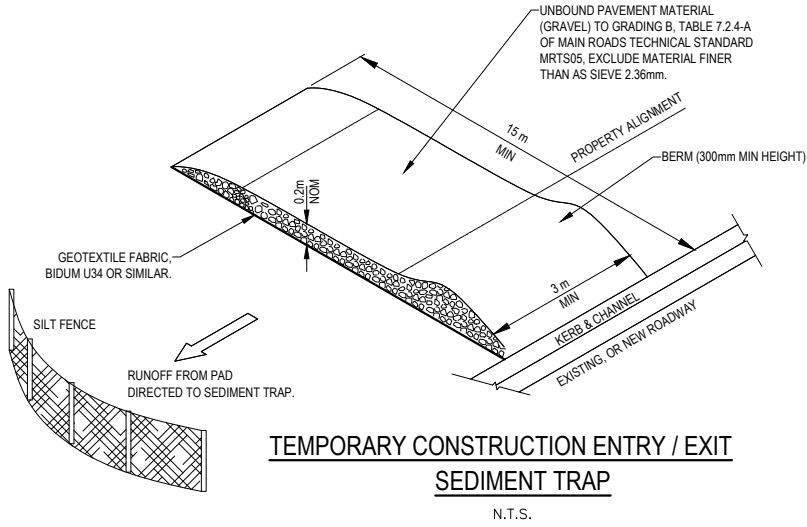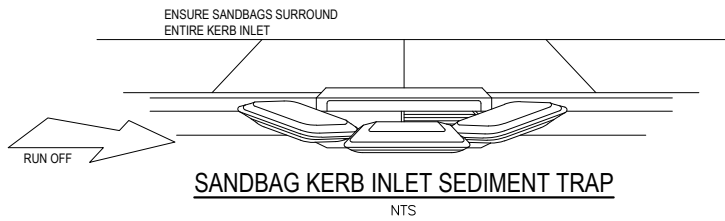

REV	DESCRIPTION	DRAWN	APPD	DATE
B	ISSUED FOR APPROVAL	CPO	IAH	05.04.17
A	DRAFT ISSUE	CPO	IAH	20.03.17

stanisic architects

WOOD & GRIEVE ENGINEERS	ARCHITECT/CLIENT
DRAWN: IAH	DESIGNED: CPO
VERIFIED: J.L.	APPROVED FOR TENDER: J.L.
APPROVED FOR CONSTRUCTION: J.L.	

5-7 CHARLES St. & 116 MACQUARIE St.
PARRAMATTA,
NSW 2150

PROJECT
EROSION AND SEDIMENT CONTROL DETAILS

TITLE

FOR APPROVAL
NOT FOR CONSTRUCTION

AS SHOWN	28918-SYD-	C-145	B
SCALE @ A1	PROJECT No	DRAWING No	REV