Ver App'dDA ISSU
DA ISSU

1	08.09.1
2	13.03.1

1	08.09.1
2	13.03.1



1:1000

	Client
--	--------

Level 21, 1 Farrer Place
Sydney NSW 2000
AUSTRALIA

Architect

ALLEN JACK+COTTIER

79 Myrtle Street Chippendale NSW 2008 AUSTRALIA
ph +61 2 9311 8222 fx +61 2 9311 8200
ABN 53 003 782 250

	Project
--	---------

1A Queen Street
Auburn, Sydney

Proj. No. 15011

	Drawing Title
--	---------------

SHADOW DIAGRAMS -
DECEMBER

Drawing Status

NOT FOR CONSTRUCTION

	Scale
--	-------



1 : 1000
@A1

Drawing No.

DA9600

Issue

2

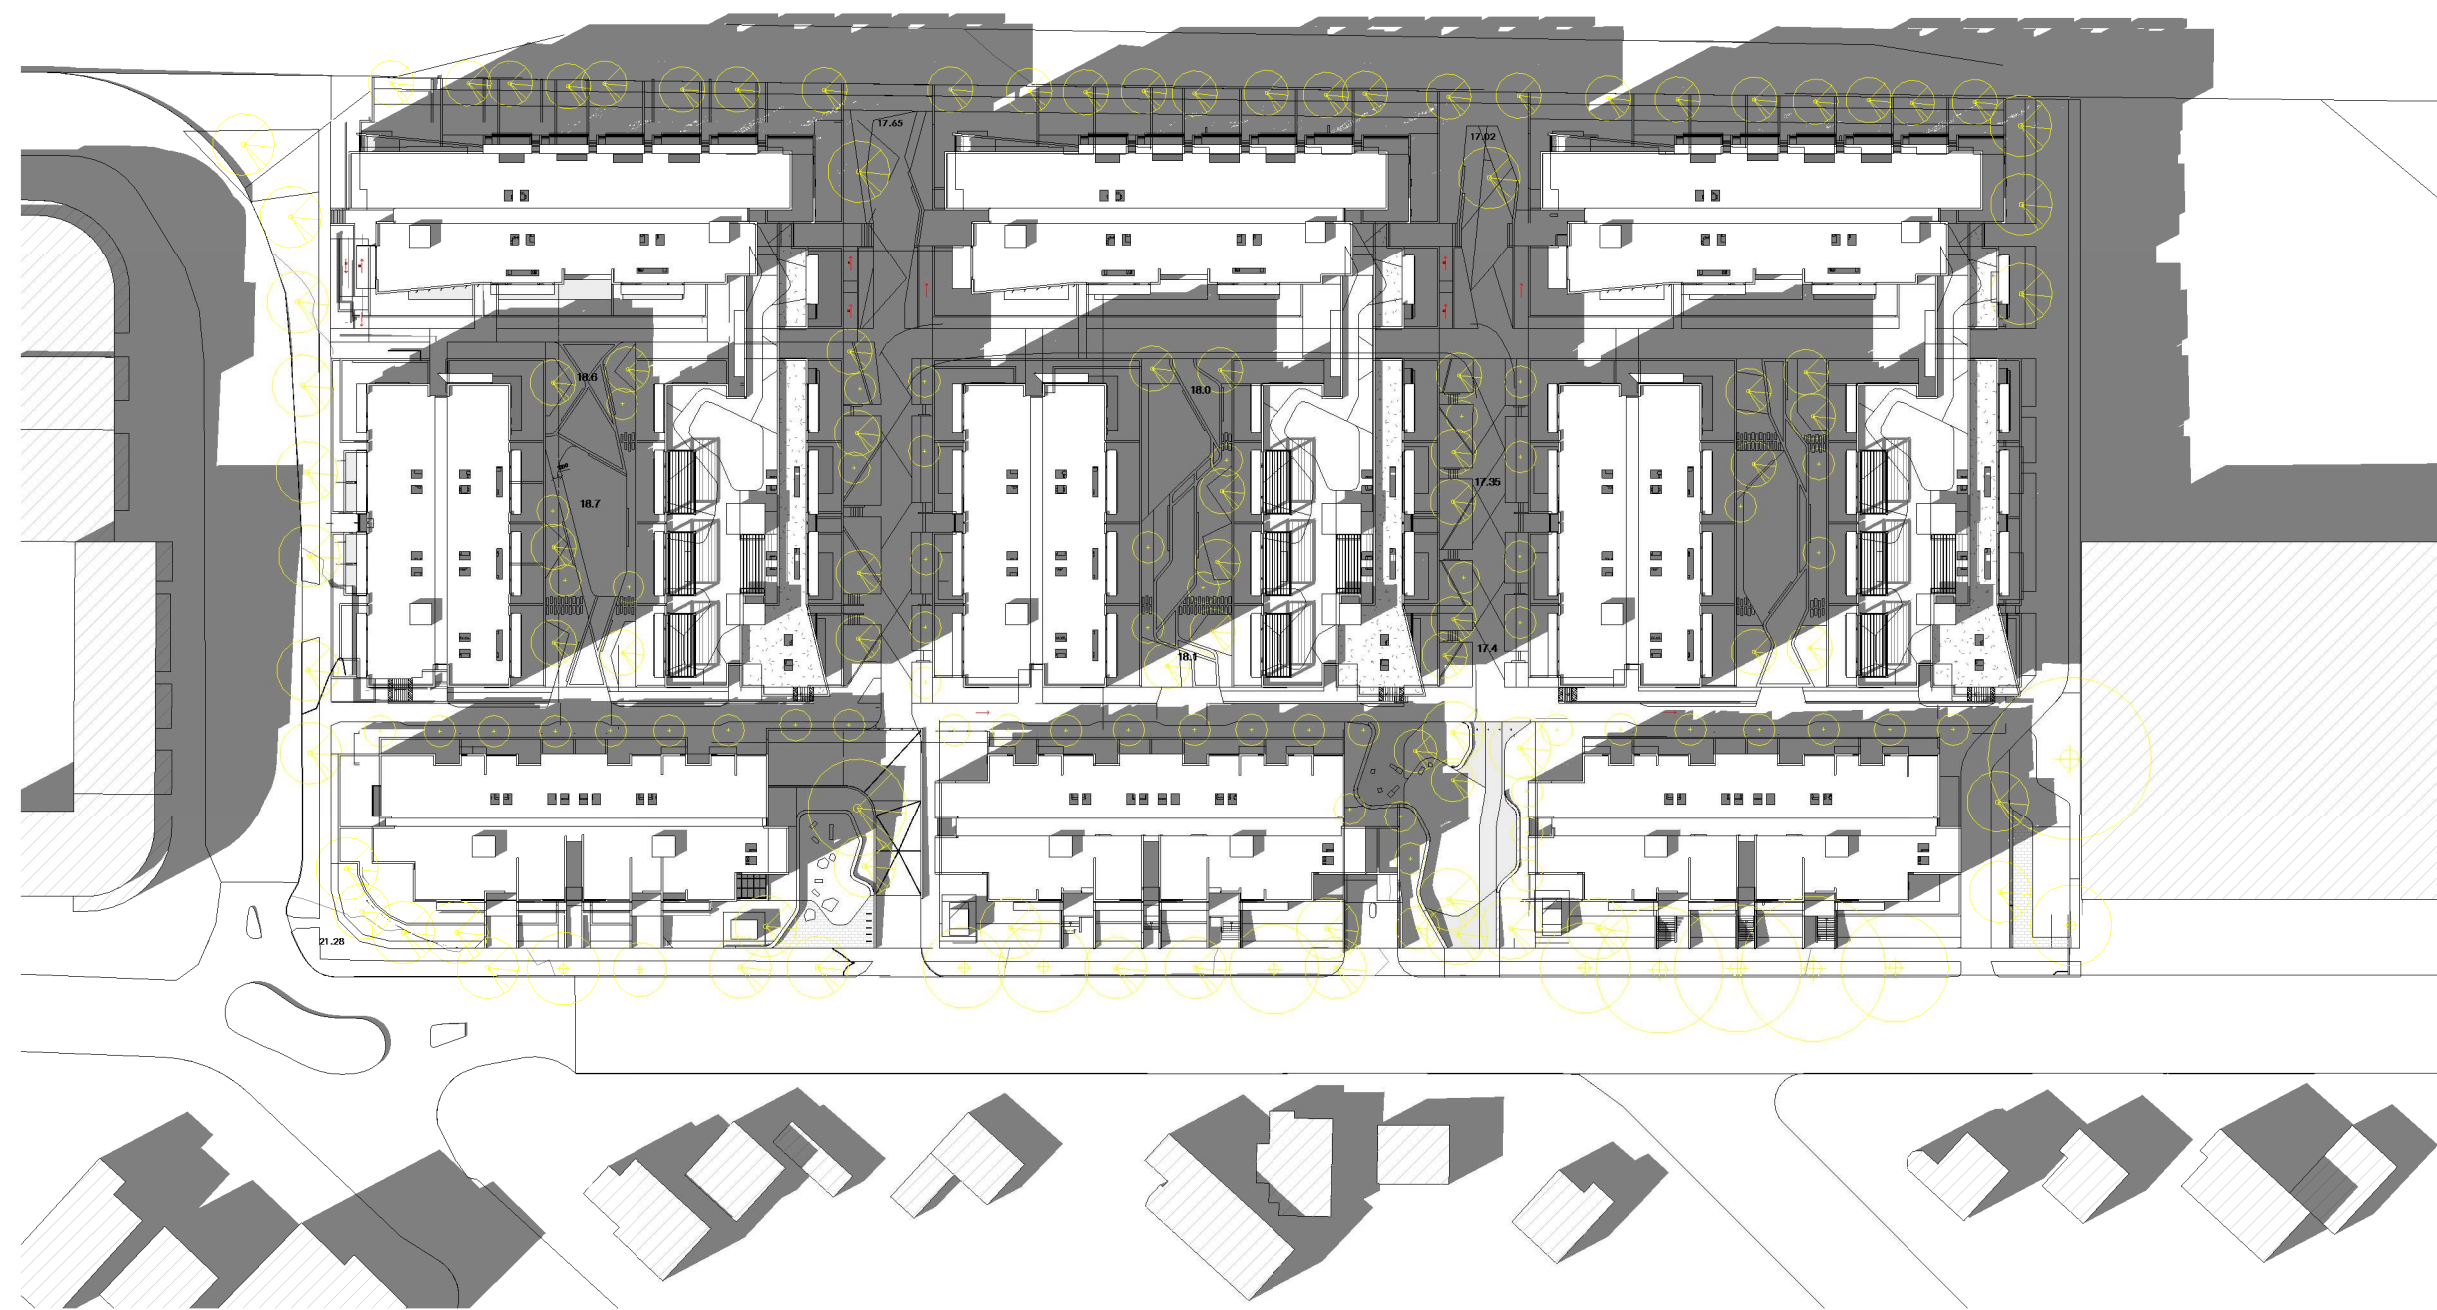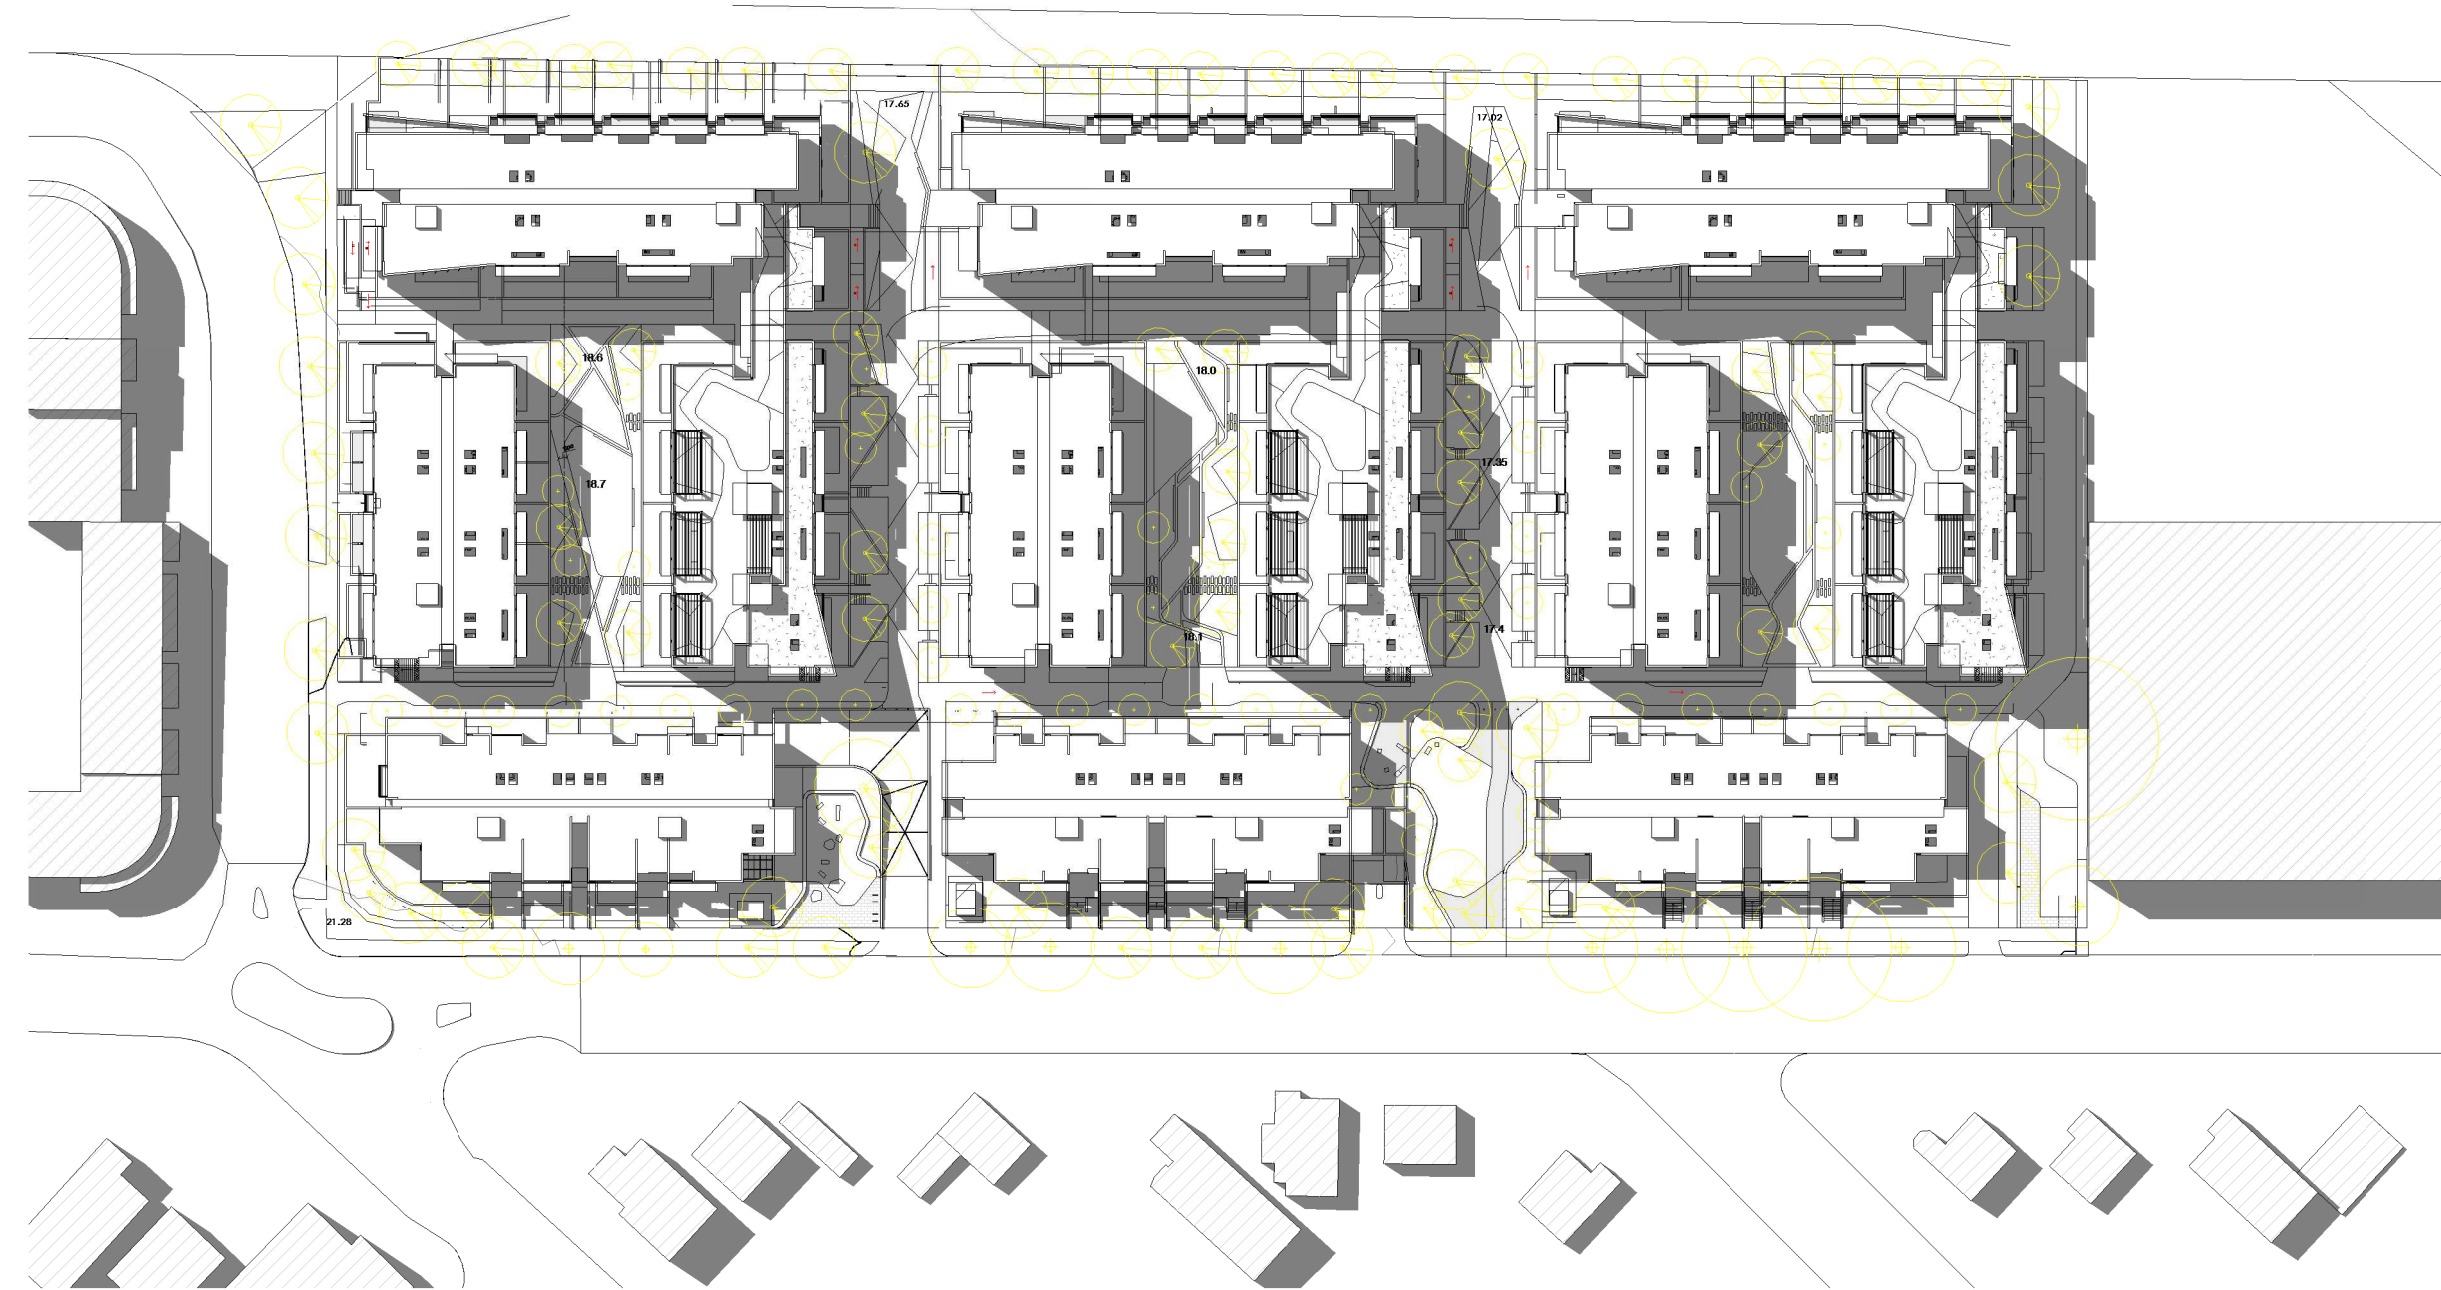


1 MARCH 9AM 1:1000

2 MARCH 12PM 1:1000

3 MARCH 3PM 1:1000

Revisions	No.	Date	Description	Ver	App'd
1	08.09.17	DA ISSUE			
2	13.03.18	DA ISSUE UPDATE			

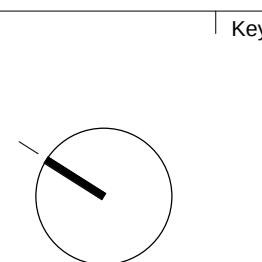

Key

Client



Level 21, 1 Farrer Place
Sydney NSW 2000
AUSTRALIA

Architect



79 Myrtle Street Chippendale NSW 2008 AUSTRALIA
ph +61 2 9311 8222 fx +61 2 9311 8200
ABN 53 003 782 250

Project

1A Queen Street
Auburn, Sydney

Proj. No. 15011

Drawing Title

SHADOW DIAGRAMS - MARCH

Drawing Status

NOT FOR CONSTRUCTION

Scale

1 : 1000
@A1

Drawing No.

DA9601

Issue

2



1 JUNE 9AM

1:1000



2 JUNE 12PM


1:1000



3 JUNE 3PM

1:1000

Revisions	No.	Date	Description	Ver	App'd
1	08.09.17	DA ISSUE			
2	13.03.18	DA ISSUE UPDATE			

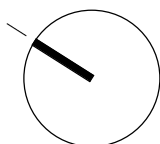

Key

Client



Level 21, 1 Farrer Place
Sydney NSW 2000
AUSTRALIA

Architect



79 Myrtle Street Chippendale NSW 2008 AUSTRALIA
ph +61 2 9311 8222 fx +61 2 9311 8200
ABN 53 003 782 250

Project

1A Queen Street
Auburn, Sydney

Proj. No. 15011

Drawing Title

SHADOW DIAGRAMS - JUNE

Drawing Status

NOT FOR CONSTRUCTION

Scale

1 : 1000
@A1

Drawing No.

DA9602

Issue

2