






7 WINTER 3PM

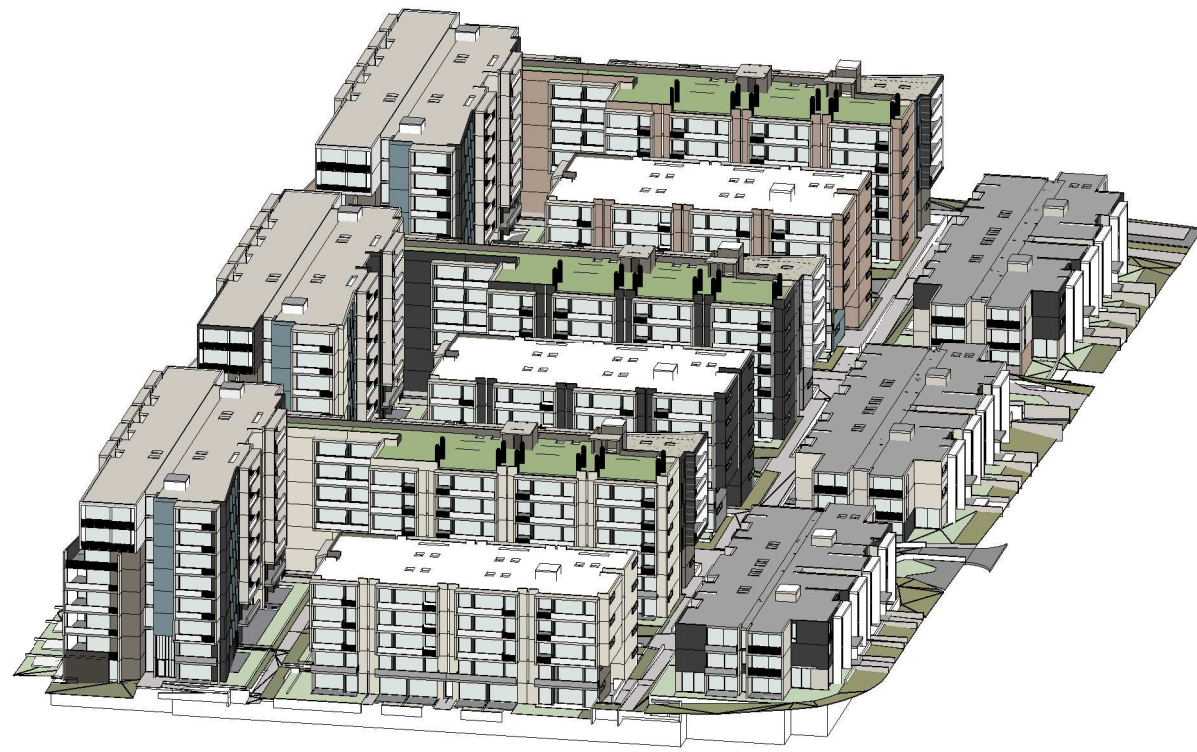


5 WINTER 1PM

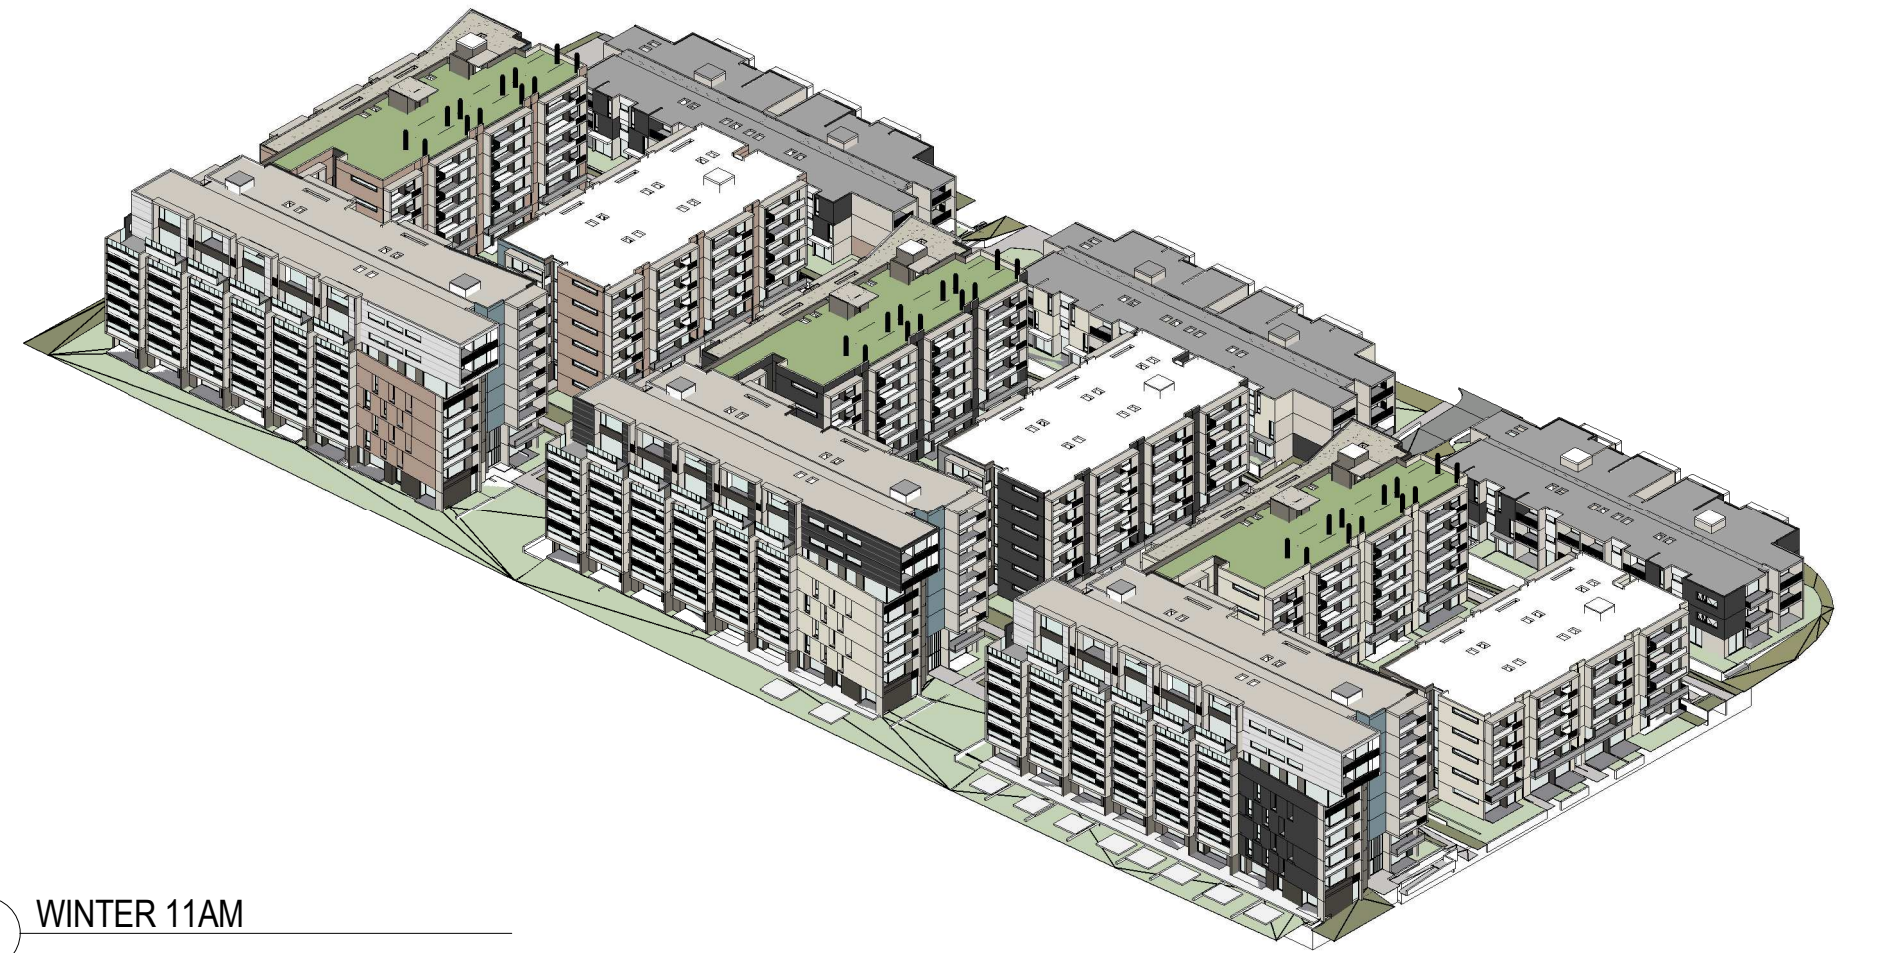

3 WINTER 11AM

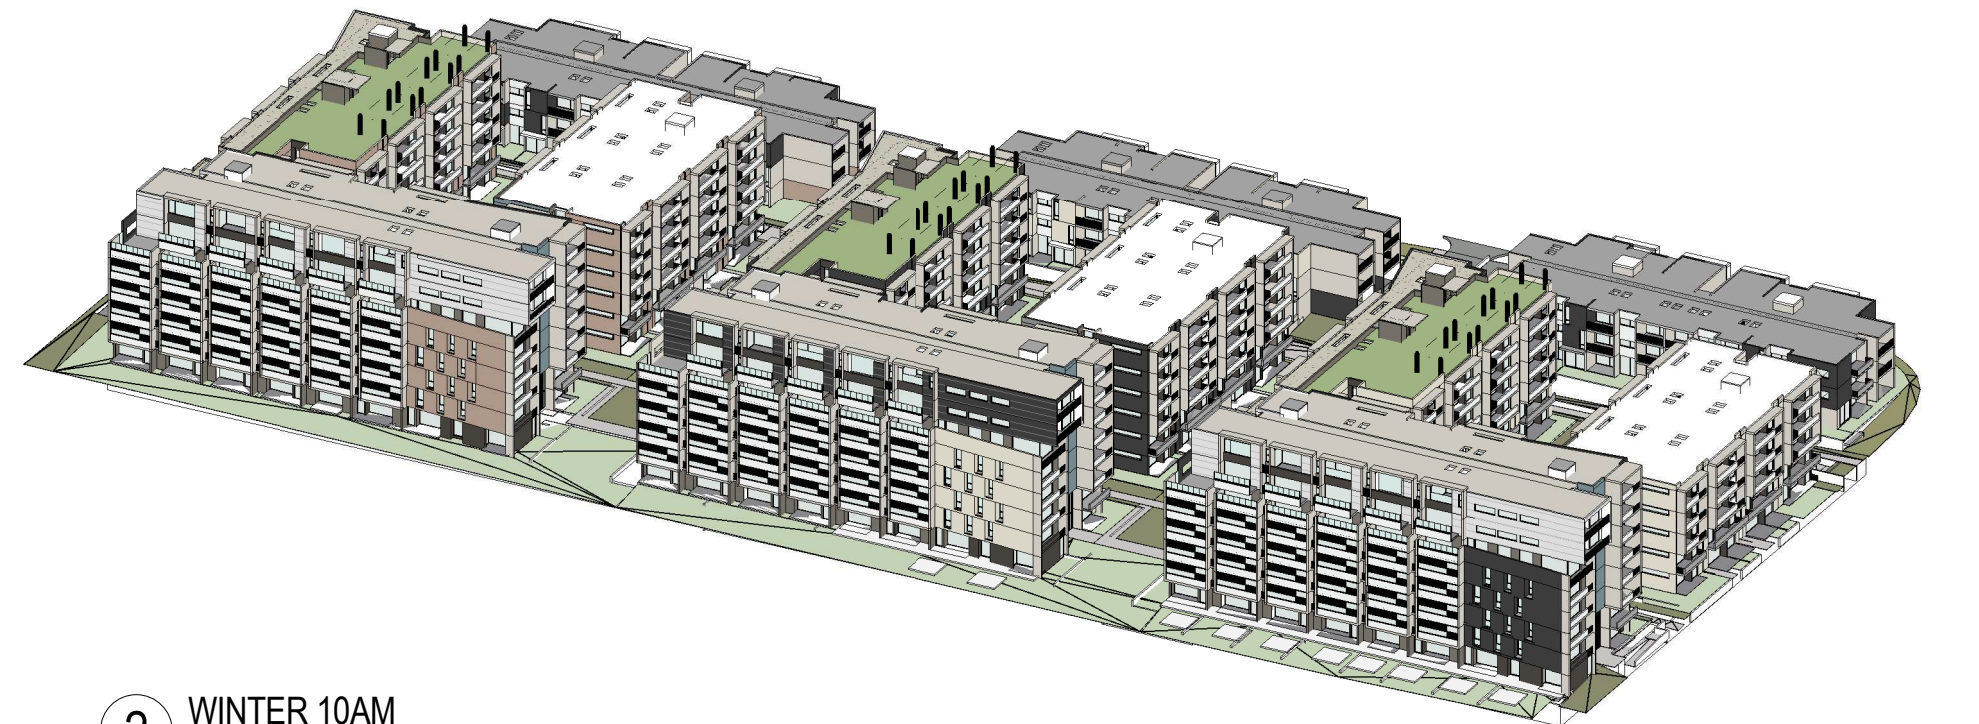


2 WINTER 10AM

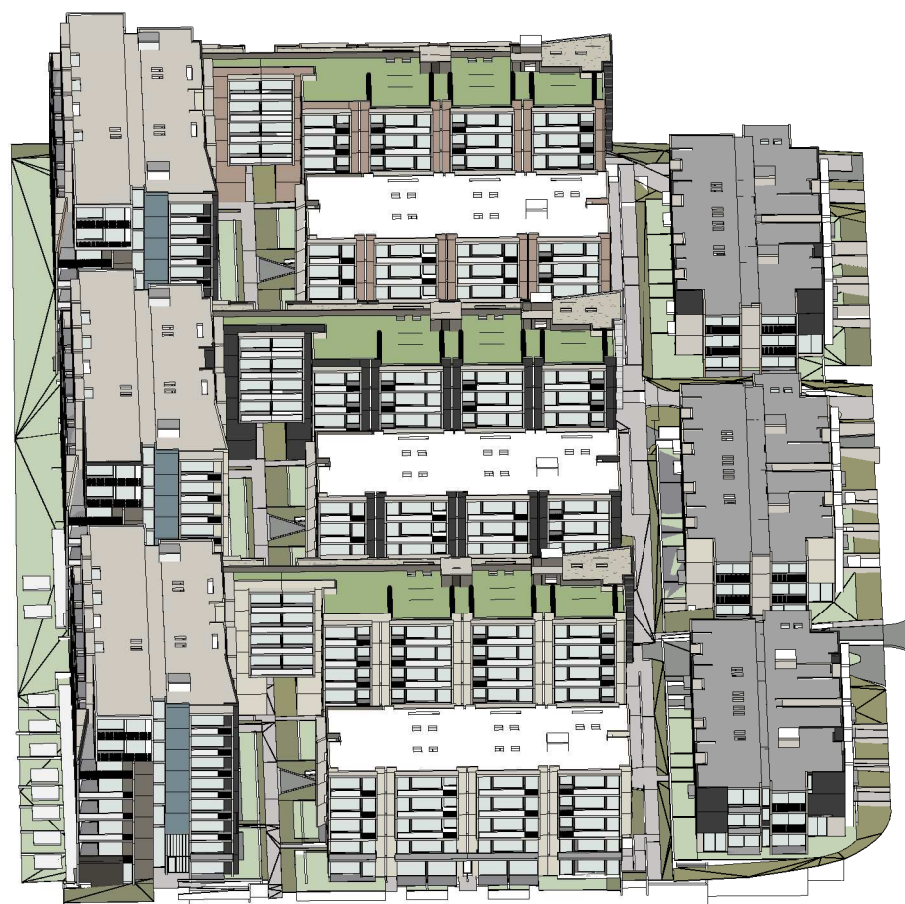

6 WINTER 2PM



4 WINTER 12PM

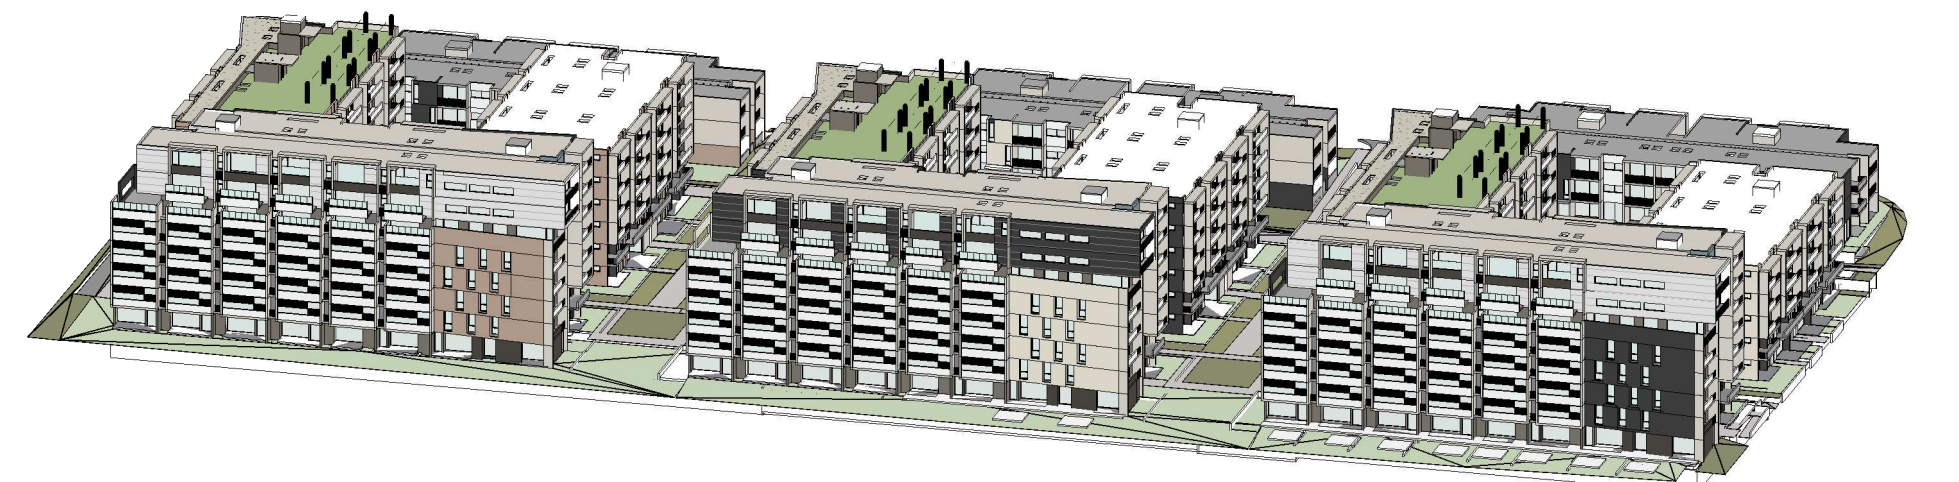

1 WINTER 9AM

	Revisions <table><tr><th>No.</th><th>Date</th><th>Description</th></tr><tr><td>A</td><td>22.12.16</td><td>ISSUE FOR PRE DA</td></tr><tr><td>1</td><td>13.03.18</td><td>DA ISSUE UPDATE</td></tr></table>	No.	Date	Description	A	22.12.16	ISSUE FOR PRE DA	1	13.03.18	DA ISSUE UPDATE	Ver App'd	Key	Client  Level 21, 1 Farrer Place Sydney NSW 2000 AUSTRALIA	Architect  79 Myrtle Street Chippendale NSW 2008 AUSTRALIA ph +61 2 9311 8222 fx +61 2 9311 8200 ABN 53 003 782 250	Project 1A Queen Street Auburn, Sydney Proj. No. 15011	Drawing Title SUN'S EYE - JUNE Drawing Status NOT FOR CONSTRUCTION	Scale @A1	Drawing No. DA9604	Issue 1
	No.	Date	Description																
A	22.12.16	ISSUE FOR PRE DA																	
1	13.03.18	DA ISSUE UPDATE																	

Do not scale drawings. Use figured dimensions only. Check & verify levels and dimensions on site prior to the commencement of any work, the preparation of shop drawings or the fabrication of components. This drawing is the copyright of Allen Jack + Cottier Architects and is protected under the Copyright Act 1968. Do not alter, reproduce or transmit in any form, or by any means without the express permission of Allen Jack + Cottier Architects. Nominated Architects: Michael Heenan 5264, Peter Ireland 6661