


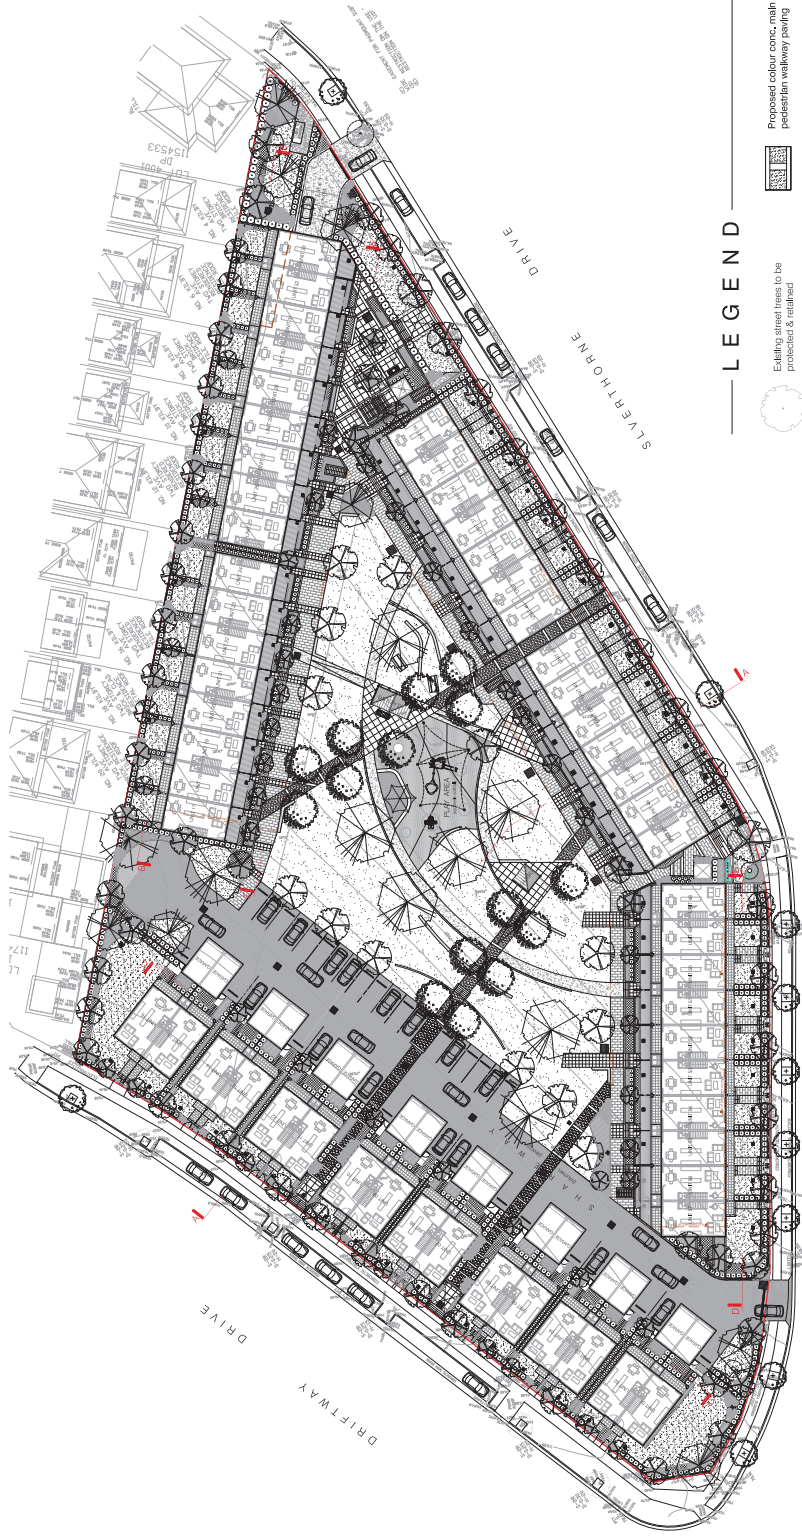


LANDSCAPE GENERAL LAYOUT PLAN
scale: 1:400

PROPOSED LANDSCAPE ELEMENTS



PROPOSED PLANTING PALETTE

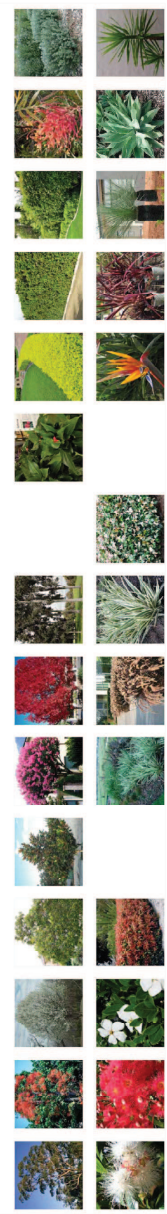

LEGEND

	Existing street trees to be protected & retained		Proposed colour conc. main pedestrian walkway paving		Proposed timber seat
	Proposed street tree planting (refer to schedule)		Proposed shaverway (blumen paving)		Proposed cast-in-situ conc. bench
	Proposed large canopy tree planting (refer to schedule)		Proposed timber deck		Proposed table & bench
	Proposed feature tree planting (refer to schedule)		Proposed feature large formal stone paving		Proposed timber sleeper retaining wall
	Proposed small tree planting (refer to schedule)		Proposed conc. paving		Proposed timber edging
	Existing street tree to be relocated		Proposed on-structure planter		Proposed graded drains to Hydraulic Engg details
	Proposed shrub planting (refer to schedule)		Proposed synthetic softfall on play area		Proposed gabion structure
	Proposed groundcover planting (refer to schedule)		Proposed timber & steel pergola structure		Proposed shade structure over play area
	Proposed accent planting (refer to schedule)		Proposed BBQ		Design levels
	Proposed terrace paving to architect's detail		Proposed lawn area		Existing levels
	Proposed pedestrian walkway paving		Proposed conc. stepping pavers laid in muchipable		Site boundary

LOT 4012, Nelsons Ridge, Pemulwuy NSW

dwg title	scale: 1:400 @a1	revision	date
landscape general layout plan	dwg no.: DA-L101 Client: Havana Property Holdings Pty Ltd.	A	da submission 22/07/15
		B	da amendments 17/11/15
		C	ss6 submission 05/03/17

Do not scale off this drawing. Use figured dimensions only. Residue discrepancies with The Landscape Architect before proceeding. Copyright of this drawing and designs executed remains vested in CANVAS Landscape architects. Copyright remains with the Landscape Architects. Reproduction of this document is not permitted without the approval of the Landscape Architect. Contractors to verify site conditions and dimensions

