





ISSUE	DATE	FOR
A	06.06.17	FOR INFORMATION
B	23.06.17	FOR INFORMATION

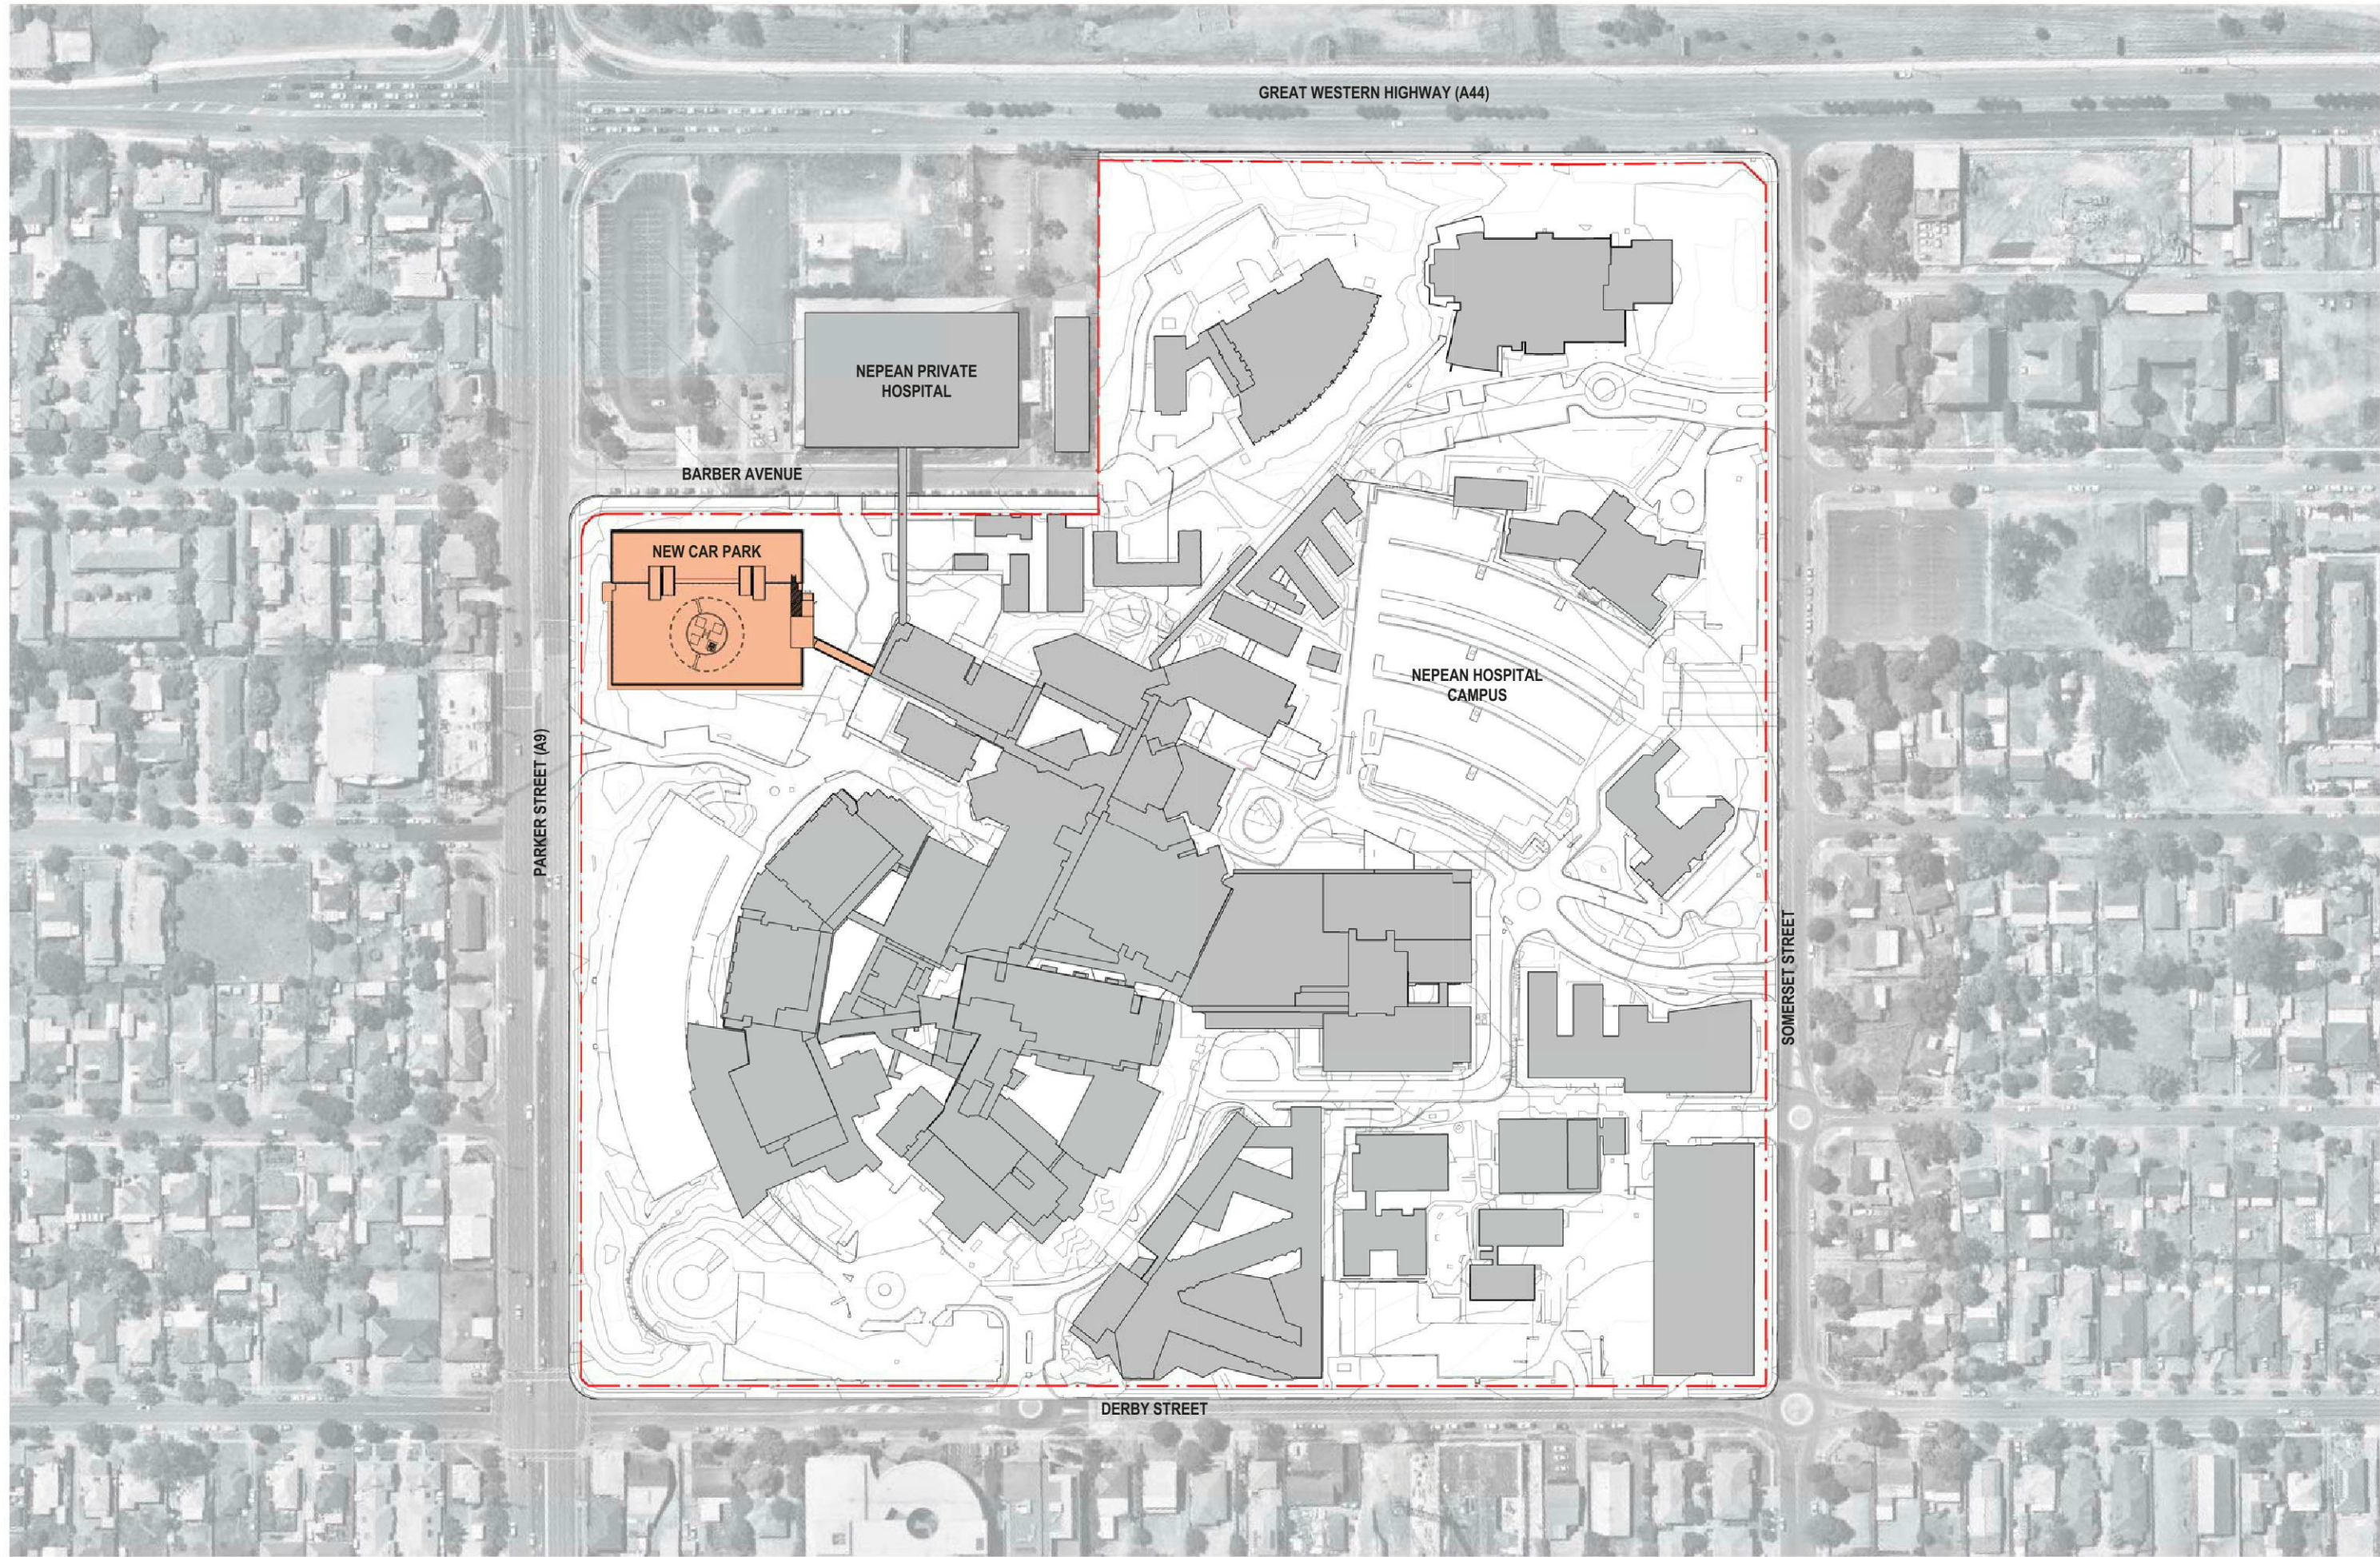

PROJECT
New Nepean Hospital Car Park

PROJECT NUMBER
s1607004.inh

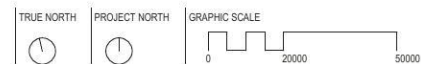

SCALE
1:1000 @ A1
DRAWING
CONTEXT PLAN

DRAWING NUMBER	DATE	ISSUE
AR-DA01	23.06.17	B

