

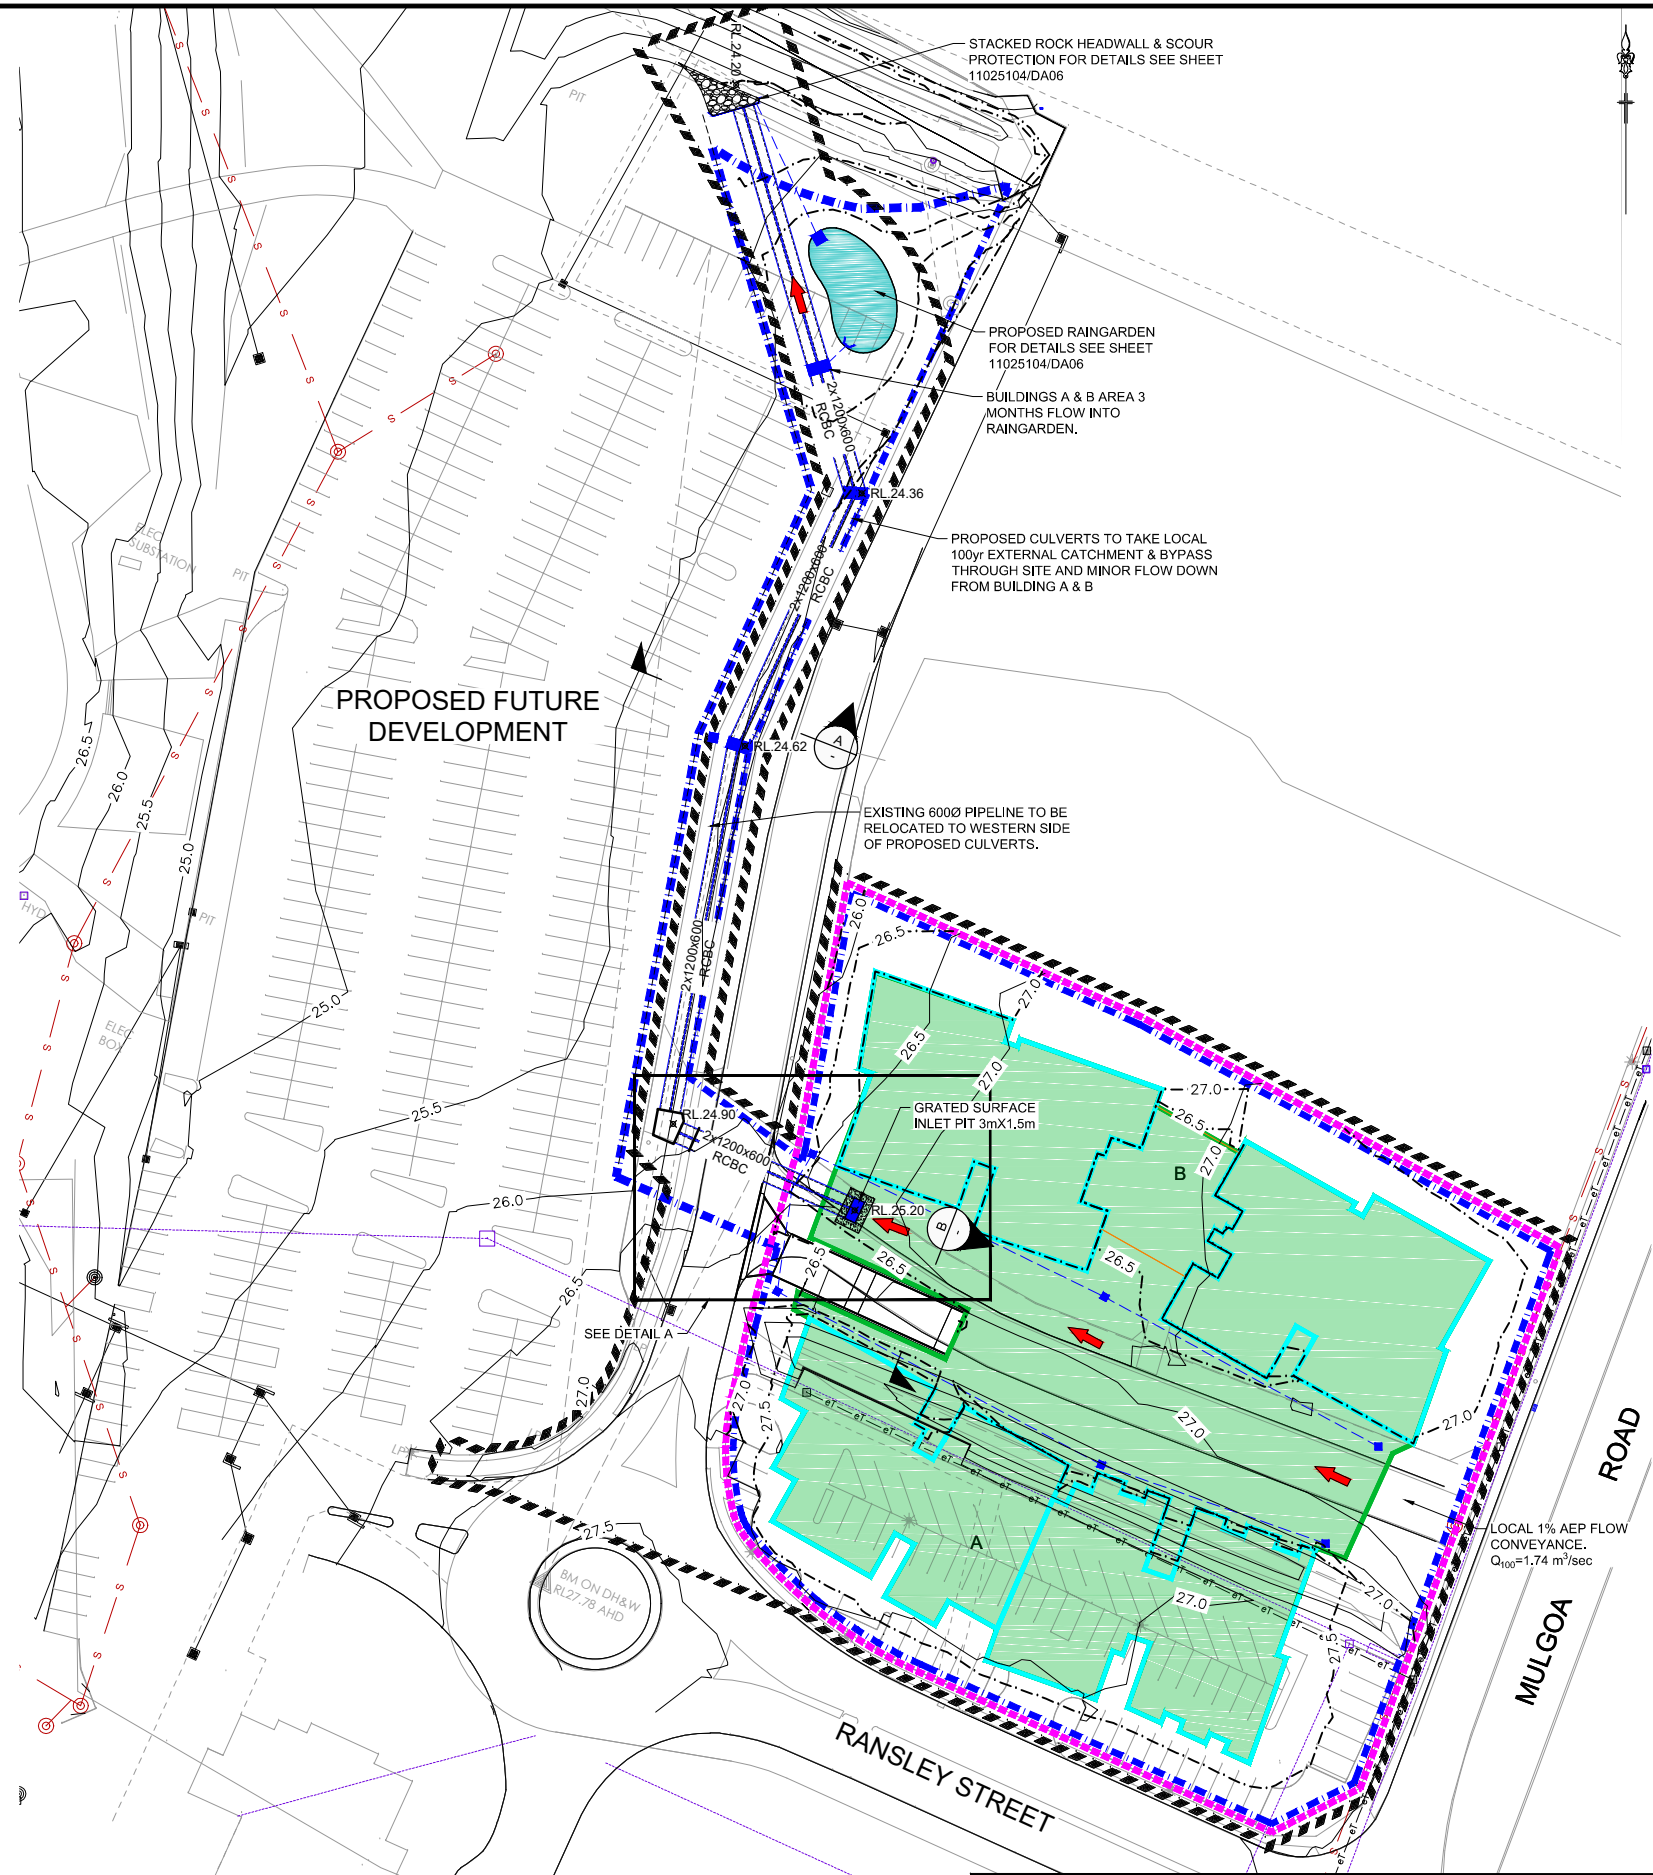
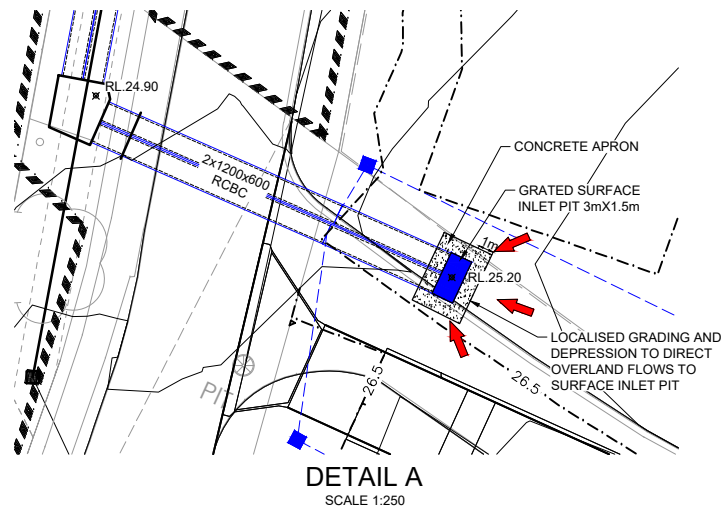
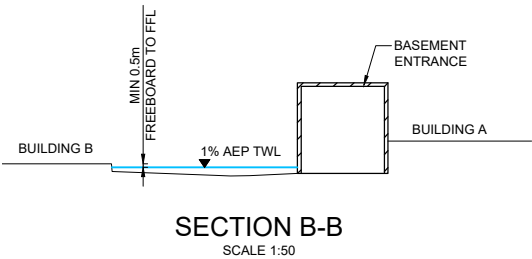


Plotted: 28 November, 2017 11:30:37 AM File Name: J110251 - Panthers North Precinct04 - DA Stage 1\CD\DA11025104\DA05.dwg

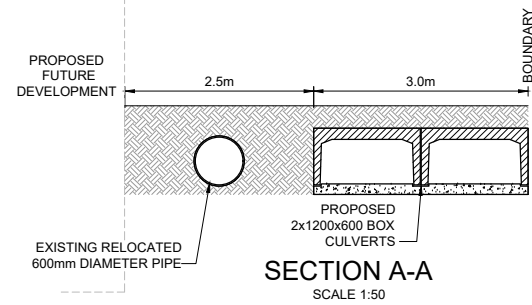

LEGEND	
--- 29.0 ---	PROPOSED CONTOUR
--- 35.0 ---	EXISTING CONTOUR
--- ---	LIMIT OF WORKS
--- ---	PROPOSED EASEMENT
--- ---	STORMWATER DRAINAGE LINE AND PIT
--- ---	1:100YR ARI FLOW PATH
---	BUILDING STRUCTURE
---	PROPOSED CATCHMENT
---	GROUND FLOOR FOOTPRINT
---	SITE BOUNDARY

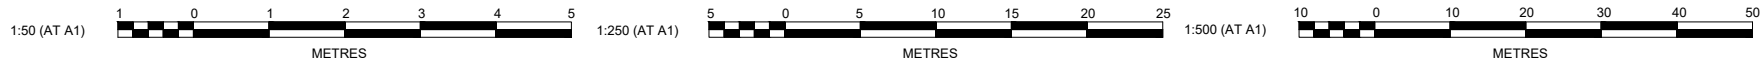

REV	DESCRIPTION	DATE	BY	CHKD	APPD
B	AMENDED BUILDING LAYOUT	28/11/17	DG	DG	AM
A	ISSUE FOR DA APPROVAL	03/08/17	DG	NAF	AM
	AMENDMENT		DES	DRN	CKD

J. WYNDHAM PRINCE CONSULTING CIVIL INFRASTRUCTURE ENGINEERS & PROJECT MANAGERS

PO Box 4366 PENRITH WESTFIELD NSW 2750
P 02 4720 3300 F 02 4720 3399 W www.jwprince.com.au E jwpr@jwprince.com.au

CLIENT:	ESQ 1818 PANTHERS PTY LTD
AZIMUTH:	
DATUM:	
ORIGIN:	THIS DRAWING MUST NOT BE USED FOR CONSTRUCTION UNLESS SIGNED AS PART OF AN APPROVED CONSTRUCTION CERTIFICATE.

ISSUED FOR DA APPROVAL
NOT FOR CONSTRUCTION

PANTHERS NORTH PRECINCT
ESQ 1818 STAGE 1
DRAINAGE STRATEGY PLAN

PLAN No: 11025104/DA05 **B**
FILE No: 11025104DA05
SHEET SIZE: A1 ORIGINAL