



 **Energy Rating**

Certificate Number 15211332

☐ single-dwelling rating

☒ multi-unit development (attach listing of ratings)
If selected, data specified is the average across the entire development

heating 5.8 stars

cooling 17.0 MJ/m²

8.0 MJ/m²

Recessed downlights confirmation ☐ Rated with ☒ Rated without

Assessor Name/Number Ved Baheti VIC/BDAA/113/1521

Assessor Signature  Date 14/04/2019

FOR INFORMATION ONLY
NOT FOR CONSTRUCTION

Legend:

 SITE LOCATION

 DISTANCE FROM TRAIN STATION

ARCHITECTURE



t: (02) 8056 7464

w: www.themoma.com.au

e: info@themoma.com.au

a: suite 20, 33 Waterloo Rd, Macquarie Park, NSW 2113

Nominated Architects
Henry Huang NSW.8992 Eric Kim NSW.9185


Issue	Description	Date
A9	ISSUE FOR DA RE-SUBMISSION	05.10.2018
A10	ISSUE FOR INFORMATION	14.12.2018
A11	ISSUE FOR CONSULTANTS	27.02.2019
A12	ISSUE FOR DA RE-SUBMISSION	11.03.2019
A13	ISSUE FOR DA RE-SUBMISSION	11.04.2019

Client Name

ACE DEMOLITION PTY LTD

Project Name

65-71 KERRS ROAD LIDCOMBE

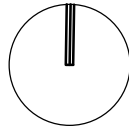

Drawing Title			
SITE LOCATION / ANALYSIS			
Job No.	Scale	Drawing no:	ISSUE
A17037	1:2000@A3	A 0.02	A13









SOIL CONSERVATION NOTES

- A. PRIOR TO ANY CLEARING OR EXCAVATION AT THE PROJECT SITE, A TEMPORARY SEDIMENT TRAP ARRANGEMENT SHALL BE MADE TO ENSURE THE CAPTURE OF ANY WATER BORNE MATERIAL GENERATED FROM THE SITE.
- PROVIDE SEDIMENT FENCE AS SHOWN ON PLAN.
- CONSTRUCT STEEL SHAKER GRID SIMILAR TO CATTLE FROM STEEL BEDED ON 50 - 75mm GRAVEL AND AND GEOTEXTILE ACROSS MAIN ACCESS TO SITE AND MAINTAIN UNTIL ALL SURFACES HAVE BEEN REVEGETATED AND PAVED
- B. DURING CONSTRUCTION
- 1) SILTATION PROTECTION DESCRIBED ABOVE SHALL BE MAINTAINED DURING THE COURSE OF CONSTRUCTION.
 - 2) NEWLY CONSTRUCTED PITS SHALL BE PROTECTED FROM ANY SEDIMENT ENTRY.
 - 3) ONCE IN PLACE, NO SILTATION PROTECTION SHALL BE REMOVED WITHOUT COUNCIL APPROVAL.
 - 4) AFTER EACH STORM, ALL SEDIMENT TRAPS SHALL BE CLEANED AND REPLACED (IF REQUIRED) TO COUNCIL'S SATISFACTION.
 - 5) OTHER METHODS OF SEDIMENT CONTROL AS MAY BE REQ'D BY THE COUNCIL SHALL BE COMPLIED WITH.

LEGEND:

- GEOTEXT FABRIC FENCE LINE DURING CONSTRUCTION
- - - DEMOILISHED

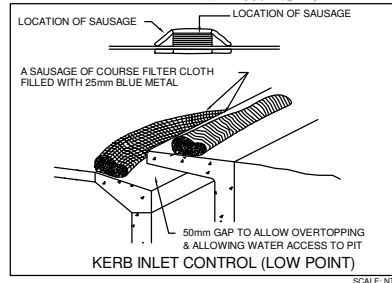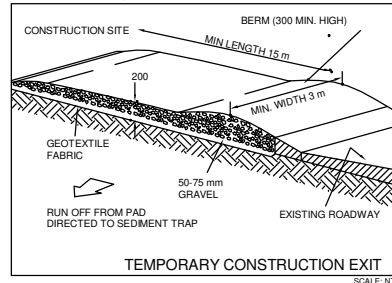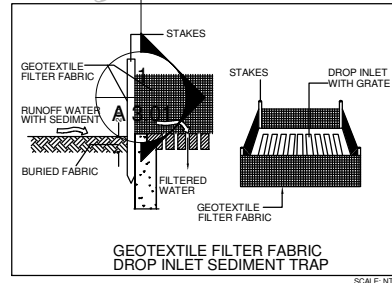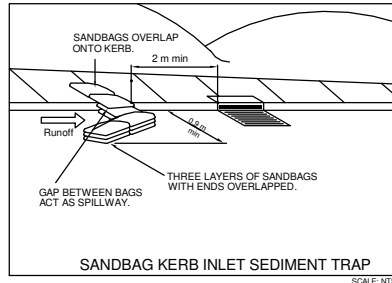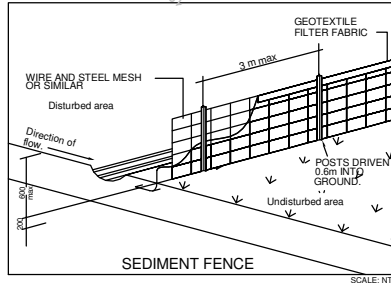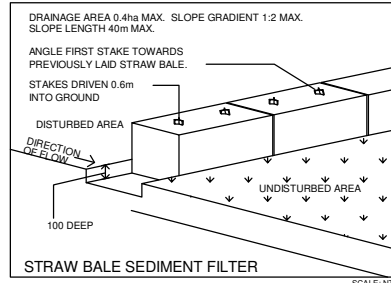

FOR INFORMATION ONLY
NOT FOR CONSTRUCTION

NOTE:
READ THIS PLAN IN CONJUNCTION WITH
STORMWATER ENGINEER'S DOCUMENT




t: (02) 8056 7464
w: www.themoma.com.au
e: info@themoma.com.au
a: suite 20, 33 Waterloo Rd, Macquarie Park, NSW 2113
Nominated Architects
Henry Huang NSW.8992 Eric Kim NSW.9185

Issue	Description	Date
A9	ISSUE FOR DA RE-SUBMISSION	05.10.2018
A10	ISSUE FOR INFORMATION	14.12.2018
A11	ISSUE FOR CONSULTANTS	27.02.2019
A12	ISSUE FOR DA RE-SUBMISSION	11.03.2019
A13	ISSUE FOR DA RE-SUBMISSION	11.04.2019

Client Name
ACE DEMOLITION PTY LTD

Project Name
65-71 KERRS ROAD LIDCOMBE

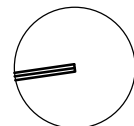

Drawing Title
DEMOLITION PLAN / SEDIMENT CONTROL PLAN

Job No.	Scale	Drawing no:	ISSUE
A17037	1:200@A3	A 0.03	A13

Energy Rating

Certificate Number 15211332

☐ single-dwelling rating

☒ multi-unit development (attach listing of ratings)
If selected, data specified is the average across the entire development


heating 5.8 stars


cooling 8.0 MJ/m²

Recessed downlights confirmation ☐ Rated with ☒ Rated without

Assessor Name/Number Ved Baheti VIC/BD4V13/1521

Assessor Signature Date 14/04/2019

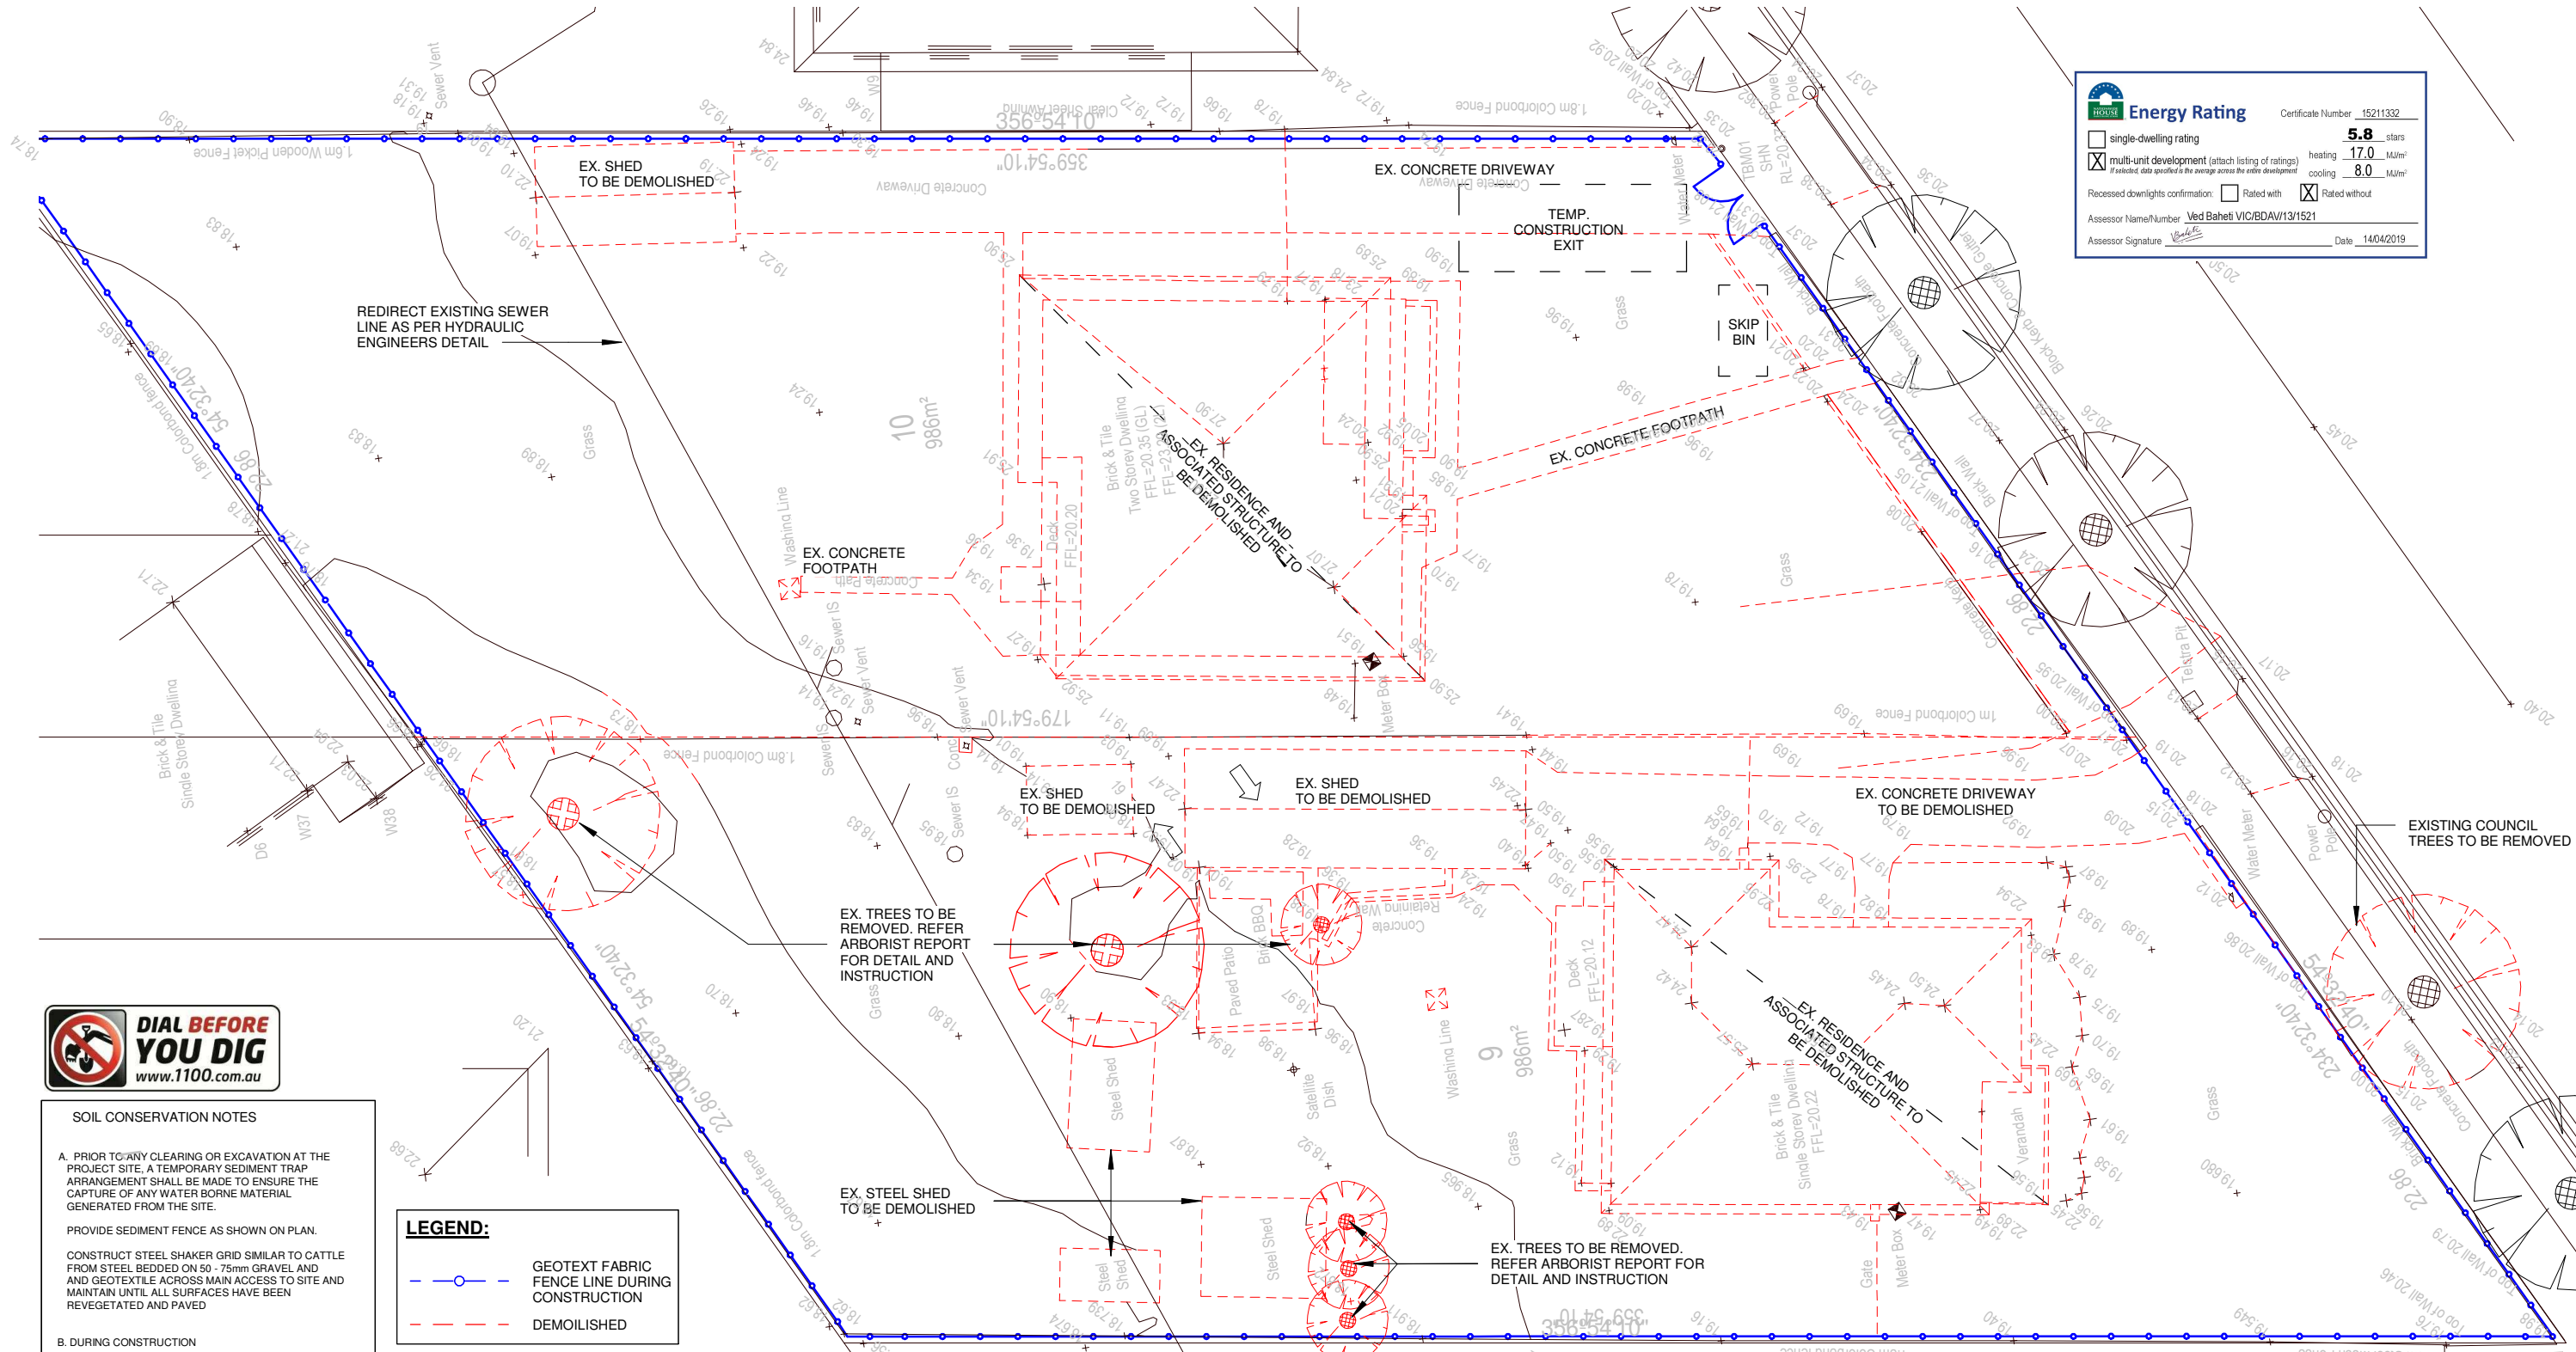

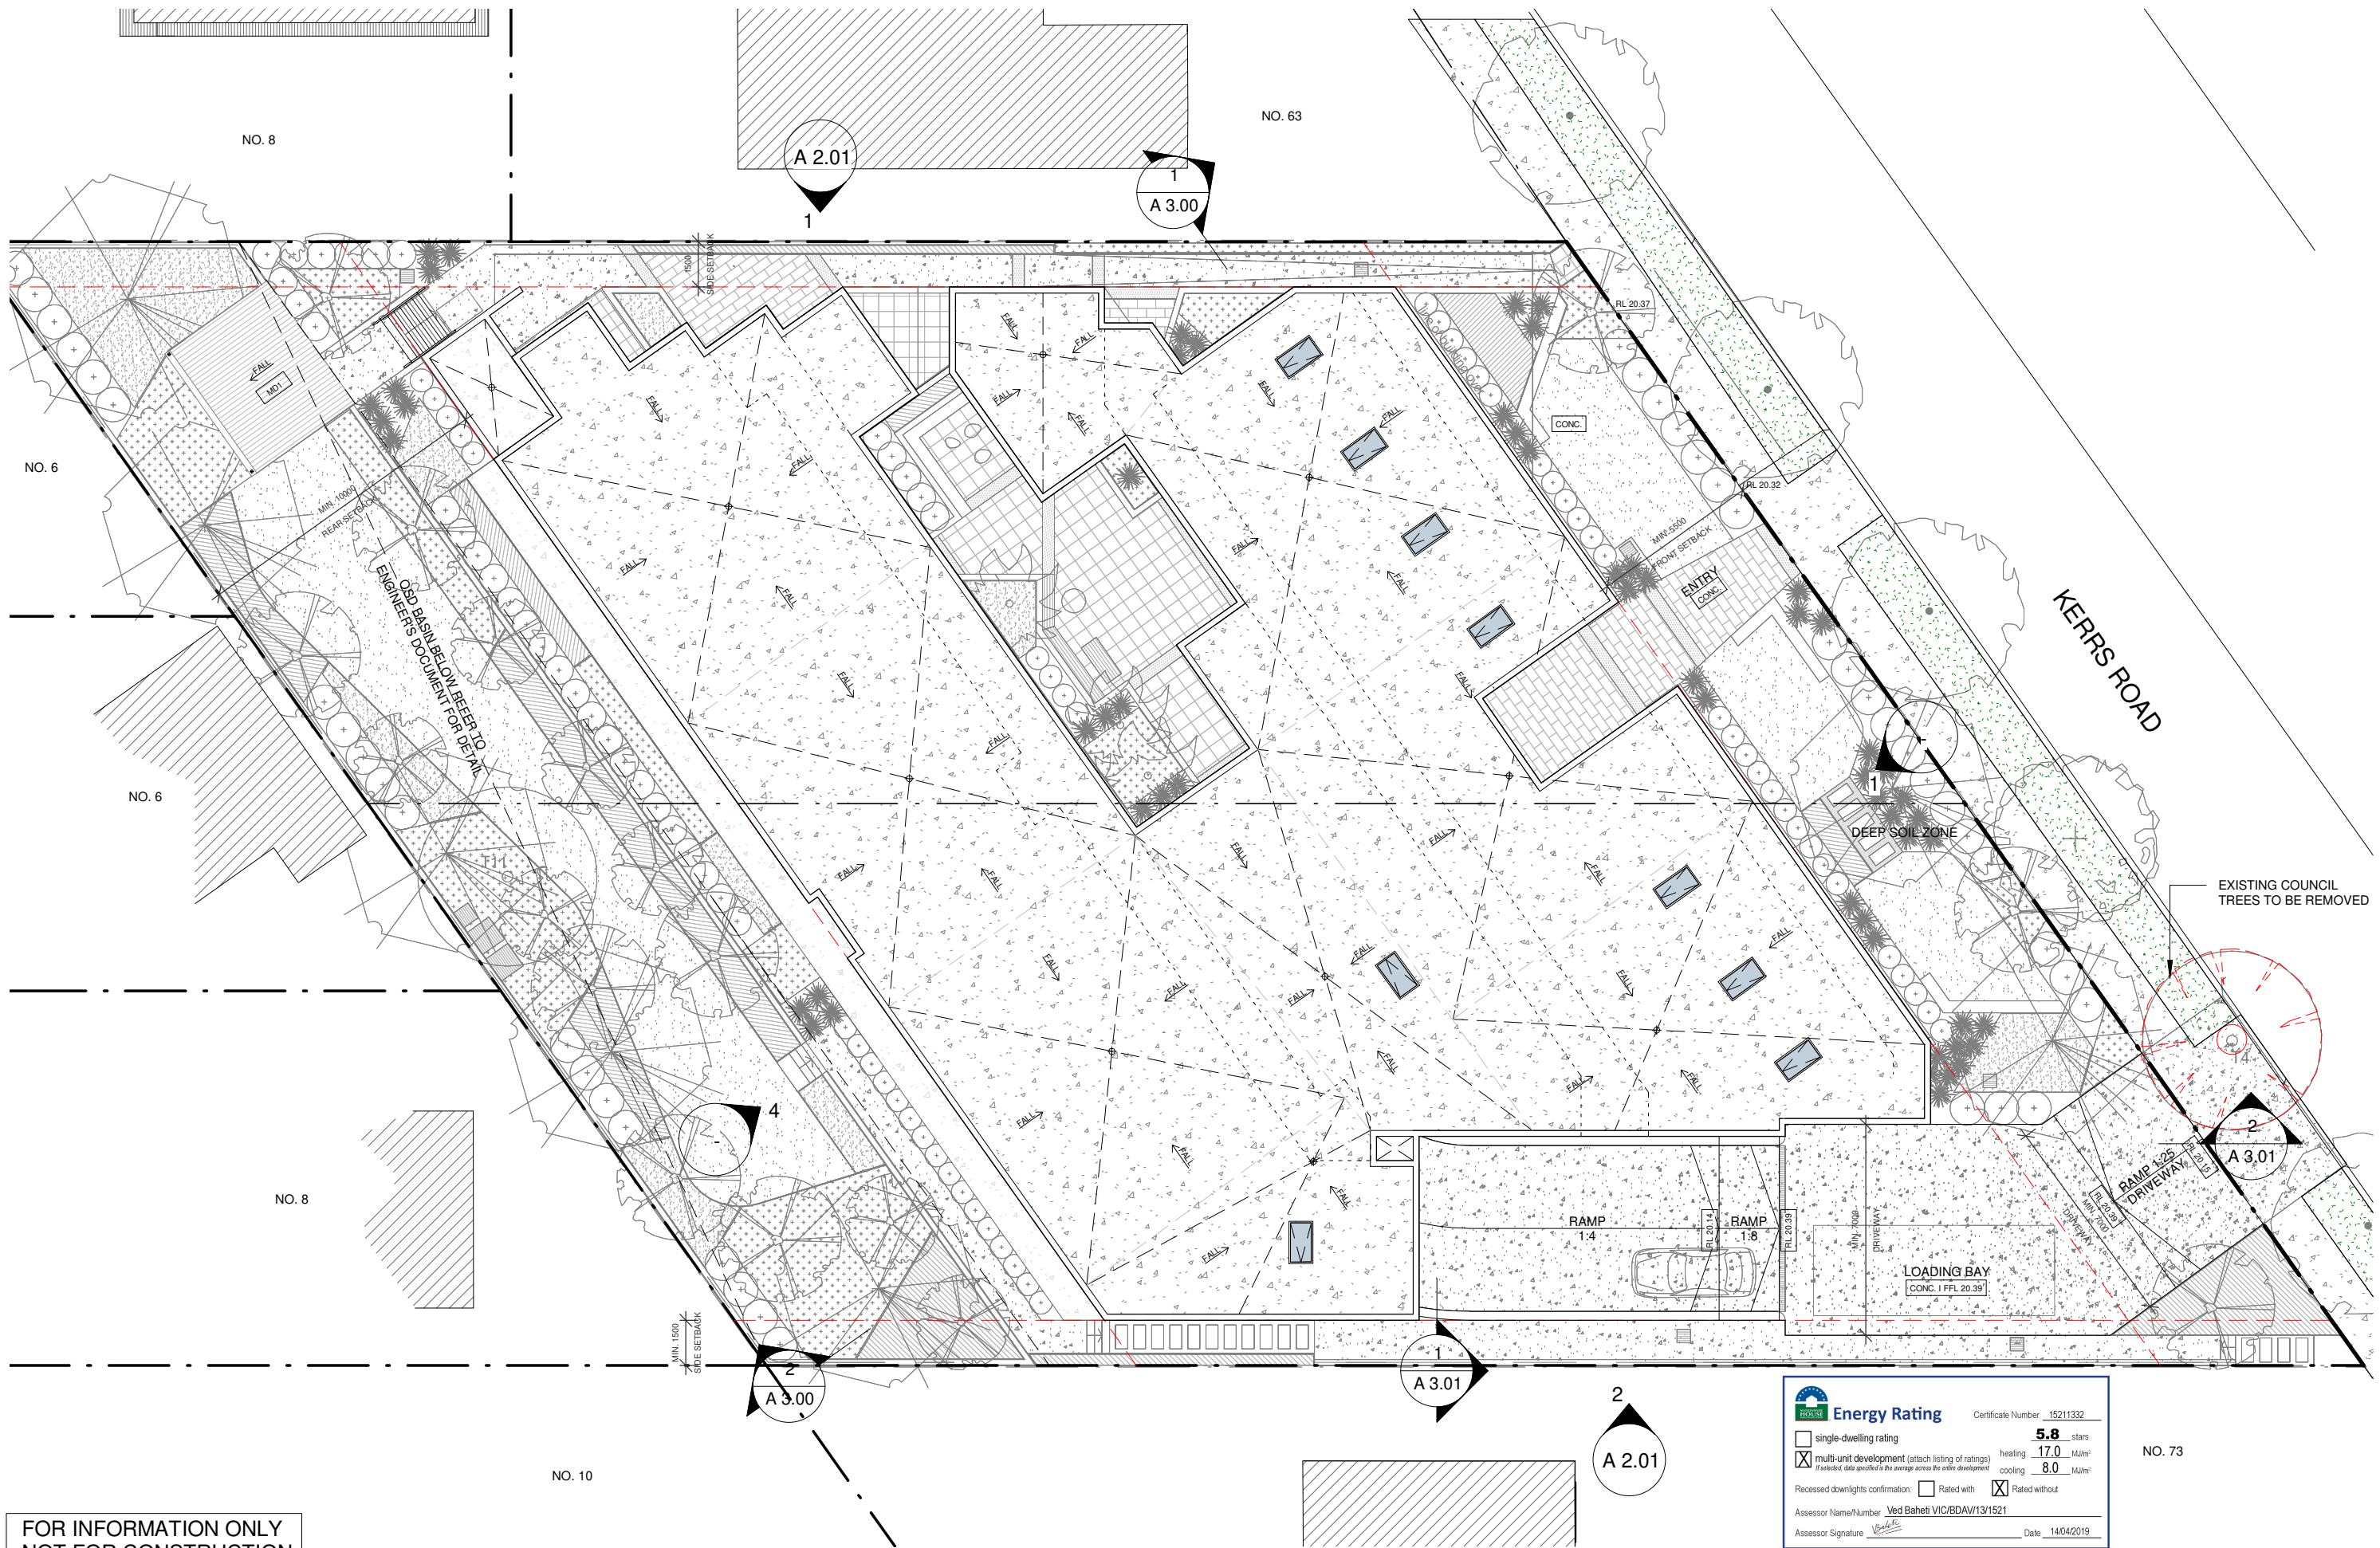

FOR INFORMATION ONLY
NOT FOR CONSTRUCTION




t: (02) 8056 7464
w: www.themoma.com.au
e: info@themoma.com.au
a: suite 20, 33 Waterloo Rd, Macquarie Park, NSW 2113
Nominated Architects
Henry Huang NSW.8992 Eric Kim NSW.9185

Issue	Description	Date
A9	ISSUE FOR DA RE-SUBMISSION	05.10.2018
A10	ISSUE FOR INFORMATION	14.12.2018
A11	ISSUE FOR CONSULTANTS	27.02.2019
A12	ISSUE FOR DA RE-SUBMISSION	11.03.2019
A13	ISSUE FOR DA RE-SUBMISSION	11.04.2019

Client Name
ACE DEMOLITION PTY LTD

Project Name
65-71 KERRS ROAD LIDCOMBE

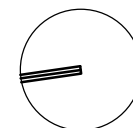

Drawing Title
SITE/ROOF PLAN

Job No.	Scale	Drawing no:	ISSUE
A17037	1:200@A3	A 1.01	A13



FOR INFORMATION ONLY
NOT FOR CONSTRUCTION




t: (02) 8056 7464
w: www.themoma.com.au
e: info@themoma.com.au
a: suite 20, 33 Waterloo Rd, Macquarie Park, NSW 2113
Nominated Architects
Henry Huang NSW.8992 Eric Kim NSW.9185

Issue	Description	Date
A9	ISSUE FOR DA RE-SUBMISSION	05.10.2018
A10	ISSUE FOR INFORMATION	14.12.2018
A11	ISSUE FOR CONSULTANTS	27.02.2019
A12	ISSUE FOR DA RE-SUBMISSION	11.03.2019
A13	ISSUE FOR DA RE-SUBMISSION	11.04.2019

Client Name
ACE DEMOLITION PTY LTD

Project Name
65-71 KERRS ROAD LIDCOMBE

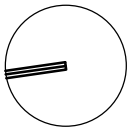

Drawing Title
BASEMENT 1

Job No.	Scale	Drawing no:	ISSUE
A17037	1:200@A3	A 1.02	A13



FOR INFORMATION ONLY
NOT FOR CONSTRUCTION




t: (02) 8056 7464
w: www.themoma.com.au
e: info@themoma.com.au
a: suite 20, 33 Waterloo Rd, Macquarie Park, NSW 2113
Nominated Architects
Henry Huang NSW.8992 Eric Kim NSW.9185

Issue	Description	Date
A9	ISSUE FOR DA RE-SUBMISSION	05.10.2018
A10	ISSUE FOR INFORMATION	14.12.2018
A11	ISSUE FOR CONSULTANTS	27.02.2019
A12	ISSUE FOR DA RE-SUBMISSION	11.03.2019
A13	ISSUE FOR DA RE-SUBMISSION	11.04.2019

Client Name
ACE DEMOLITION PTY LTD

Project Name
65-71 KERRS ROAD LIDCOMBE

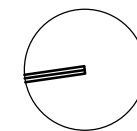

Drawing Title
LEVEL 1

Job No.	Scale	Drawing no:	ISSUE
A17037	1:200@A3	A 1.04	A13



1 SOUTH WING - SOUTH ELEVATION (KERRS ROAD)



3 NORTH WING - NORTH ELEVATION

FOR INFORMATION ONLY
NOT FOR CONSTRUCTION



t: (02) 8056 7464
w: www.themoma.com.au
e: info@themoma.com.au
a: suite 20, 33 Waterloo Rd, Macquarie Park, NSW 2113
Nominated Architects
Henry Huang NSW.8992 Eric Kim NSW.9185


Issue	Description	Date
A9	ISSUE FOR DA RE SUBMISSION	05.10.2018
A10	ISSUE FOR INFORMATION	14.12.2018
A11	ISSUE FOR CONSULTANTS	27.02.2019
A12	ISSUE FOR DA RE -SUBMISSION	11.03.2019
A13	ISSUE FOR DA RE SUBMISSION	11.04.2019

Client Name
ACE DEMOLITION PTY LTD

Project Name
65-71 KERRS ROAD LIDCOMBE

Drawing Title
ELEVATIONS

Job No.	Scale	Drawing no:	ISSUE
A17037	1:200@A3	A 2.00	A13

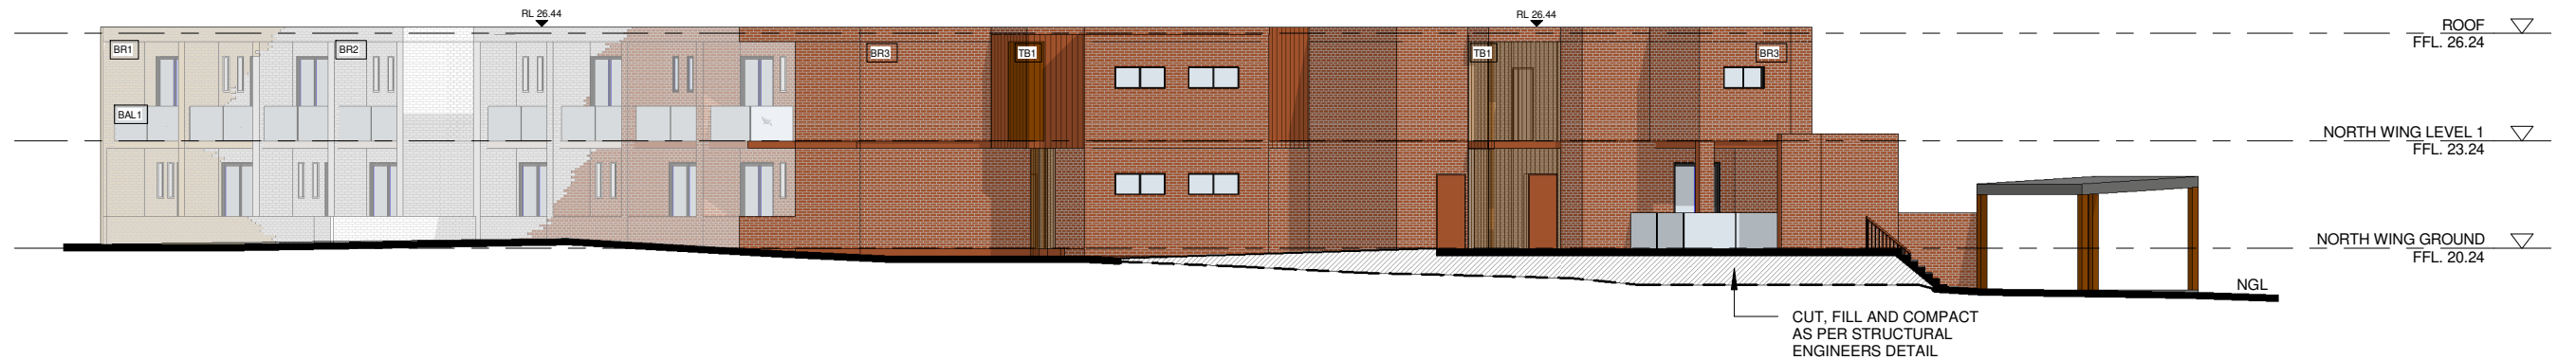

1 EAST ELEVATION



2 WEST ELEVATION

FOR INFORMATION ONLY
NOT FOR CONSTRUCTION

Energy Rating		Certificate Number	15211332
☐ single-dwelling rating	5.8 stars		
☒ multi-unit development (attach listing of ratings) If selected, data specified is the average across the entire development	heating	17.0	MJ/m ²
	cooling	8.0	MJ/m ²
Recessed downlights confirmation: ☐ Rated with ☒ Rated without			
Assessor Name/Number Ved Baheti VIC/BDV/13/1521			
Assessor Signature <i>Ved Baheti</i>		Date 14/04/2019	

ARCHITECTURE
**mo
MA**

t: (02) 8056 7464
w: www.themoma.com.au
e: info@themoma.com.au
a: suite 20, 33 Waterloo Rd, Macquarie Park, NSW 2113
Nominated Architects
Henry Huang NSW.8992 Eric Kim NSW.9185


Issue	Description	Date
A9	ISSUE FOR DA RE-SUBMISSION	05.10.2018
A10	ISSUE FOR INFORMATION	14.12.2018
A11	ISSUE FOR CONSULTANTS	27.02.2019
A12	ISSUE FOR DA RE-SUBMISSION	11.03.2019
A13	ISSUE FOR DA RE-SUBMISSION	11.04.2019

Client Name
ACE DEMOLITION PTY LTD


Project Name
65-71 KERRS ROAD LIDCOMBE

Drawing Title
ELEVATIONS 2

Job No.	Scale	Drawing no:	ISSUE
A17037	1:200 @A3	A 2.01	A13

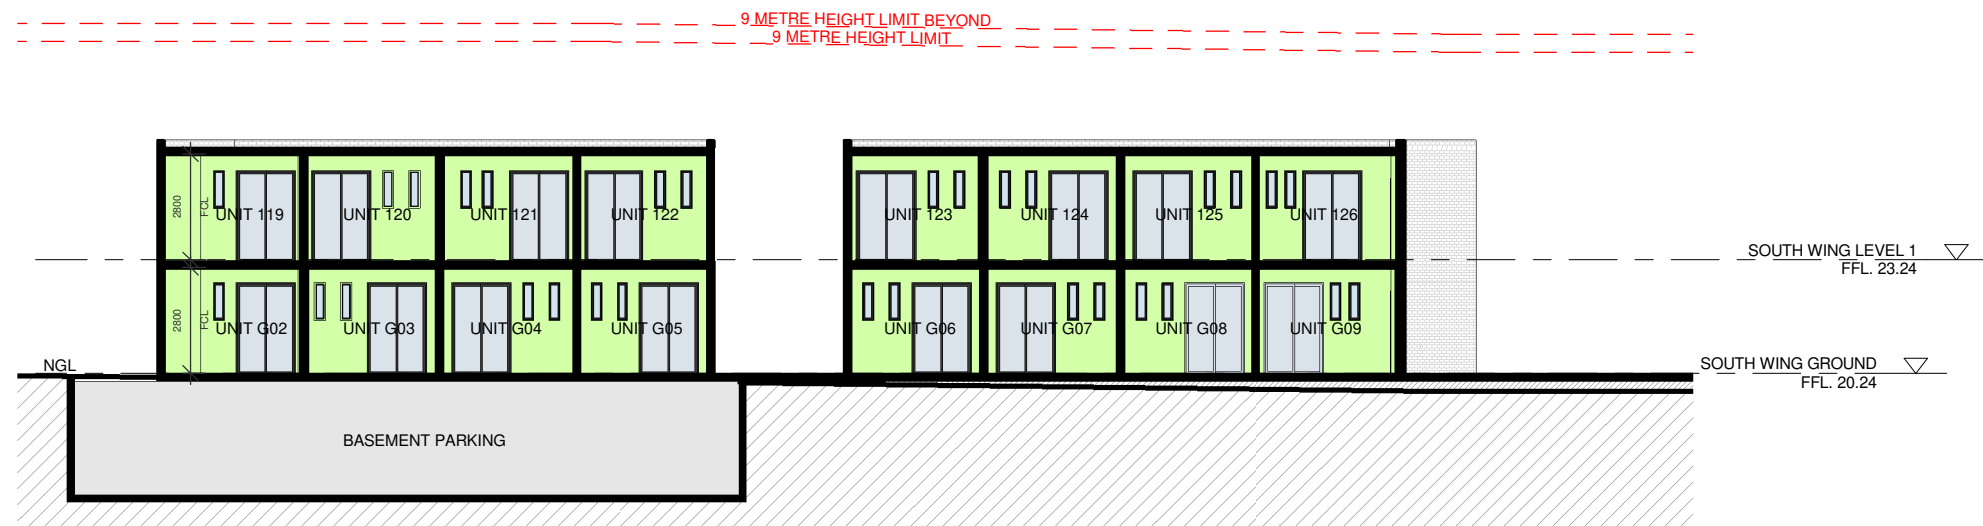

1 SECTION

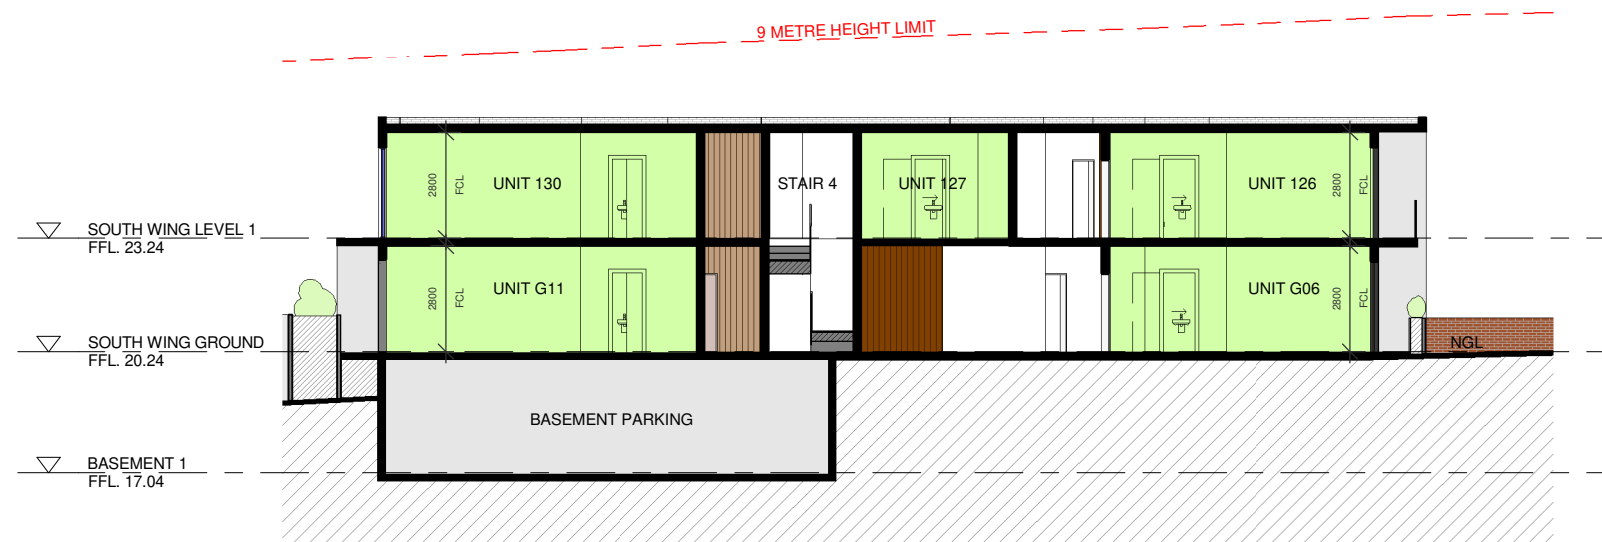

2 CROSS SECTION

FOR INFORMATION ONLY
NOT FOR CONSTRUCTION

Energy Rating		Certificate Number	15211332
☐ single-dwelling rating		5.8 stars	
☒ multi-unit development (attach listing of ratings)	heating	17.0 MJ/m ²	
If selected, data specified is the average across the entire development	cooling	8.0 MJ/m ²	
Recessed downlights confirmation:		☐ Rated with	☒ Rated without
Assessor Name/Number		Ved Baheti VIC/BDV/13/1521	
Assessor Signature		Date 14/04/2019	



t: (02) 8056 7464
w: www.themoma.com.au
e: info@themoma.com.au
a: suite 20, 33 Waterloo Rd, Macquarie Park, NSW 2113
Nominated Architects
Henry Huang NSW.8992 Eric Kim NSW.9185


Issue	Description	Date
A9	ISSUE FOR DA RE-SUBMISSION	05.10.2018
A10	ISSUE FOR INFORMATION	14.12.2018
A11	ISSUE FOR CONSULTANTS	27.02.2019
A12	ISSUE FOR DA RE-SUBMISSION	11.03.2019
A13	ISSUE FOR DA RE-SUBMISSION	11.04.2019

Client Name
ACE DEMOLITION PTY LTD


Project Name
65-71 KERRS ROAD LIDCOMBE

Drawing Title
SECTIONS

Job No.	Scale	Drawing no:	ISSUE
A17037	1:200@A3	A 3.00	A13

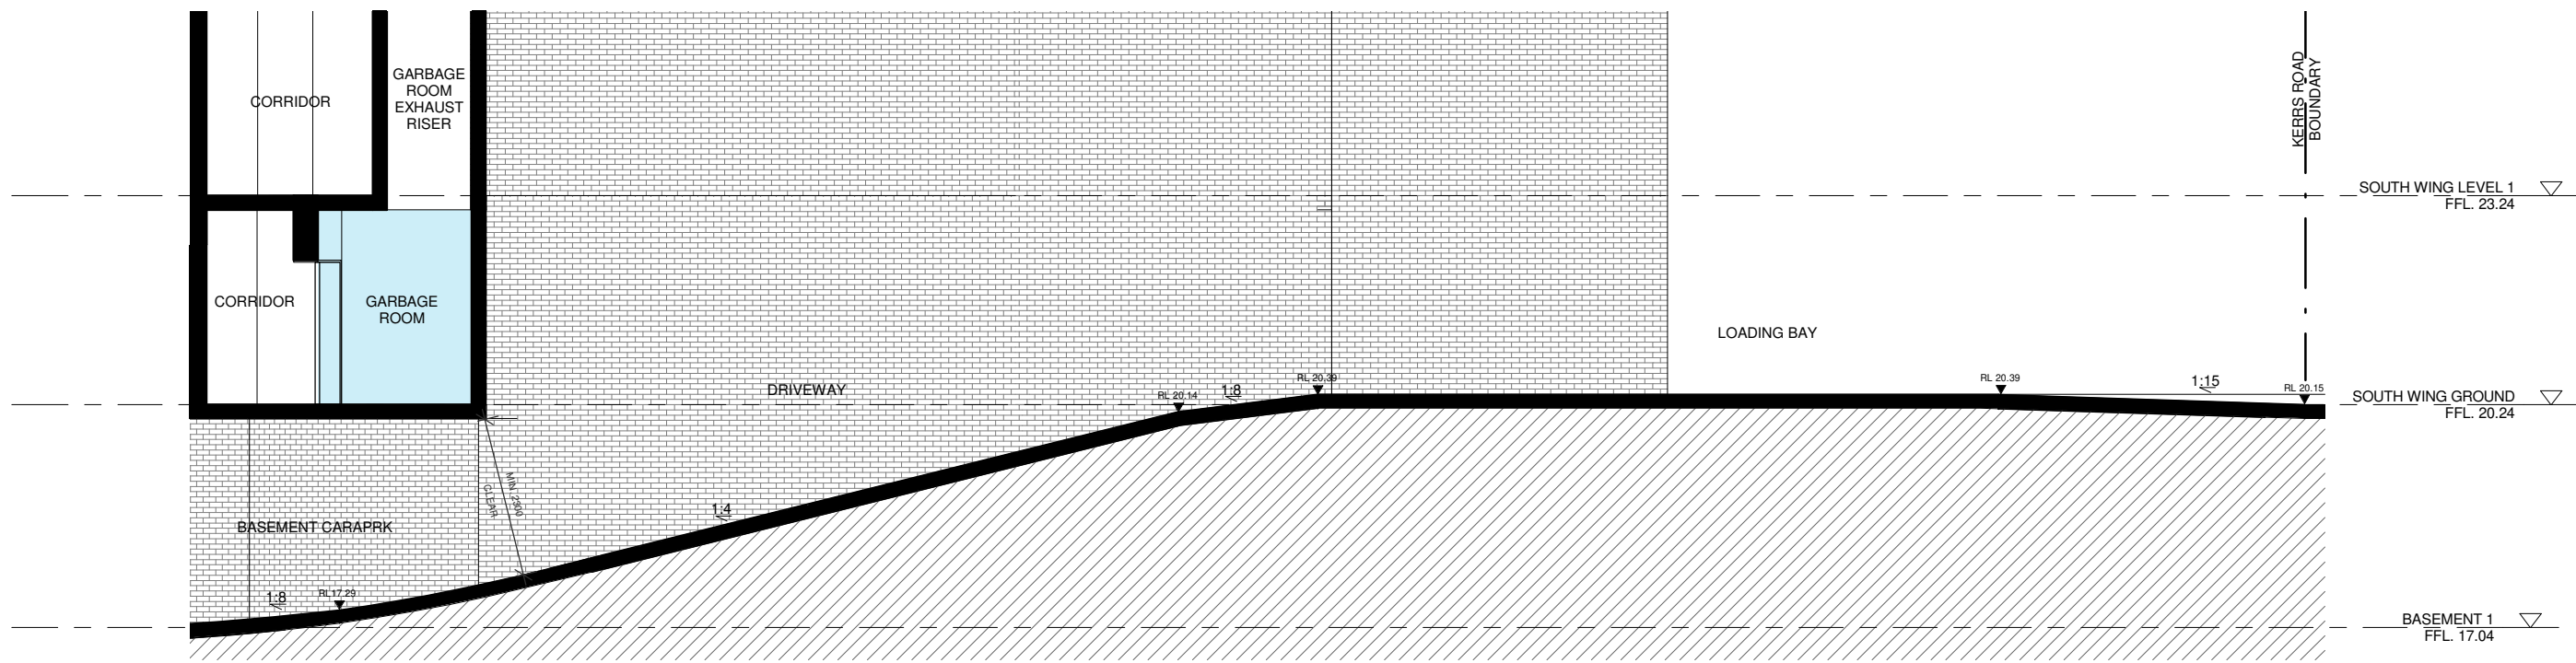

2 LOADING BAY

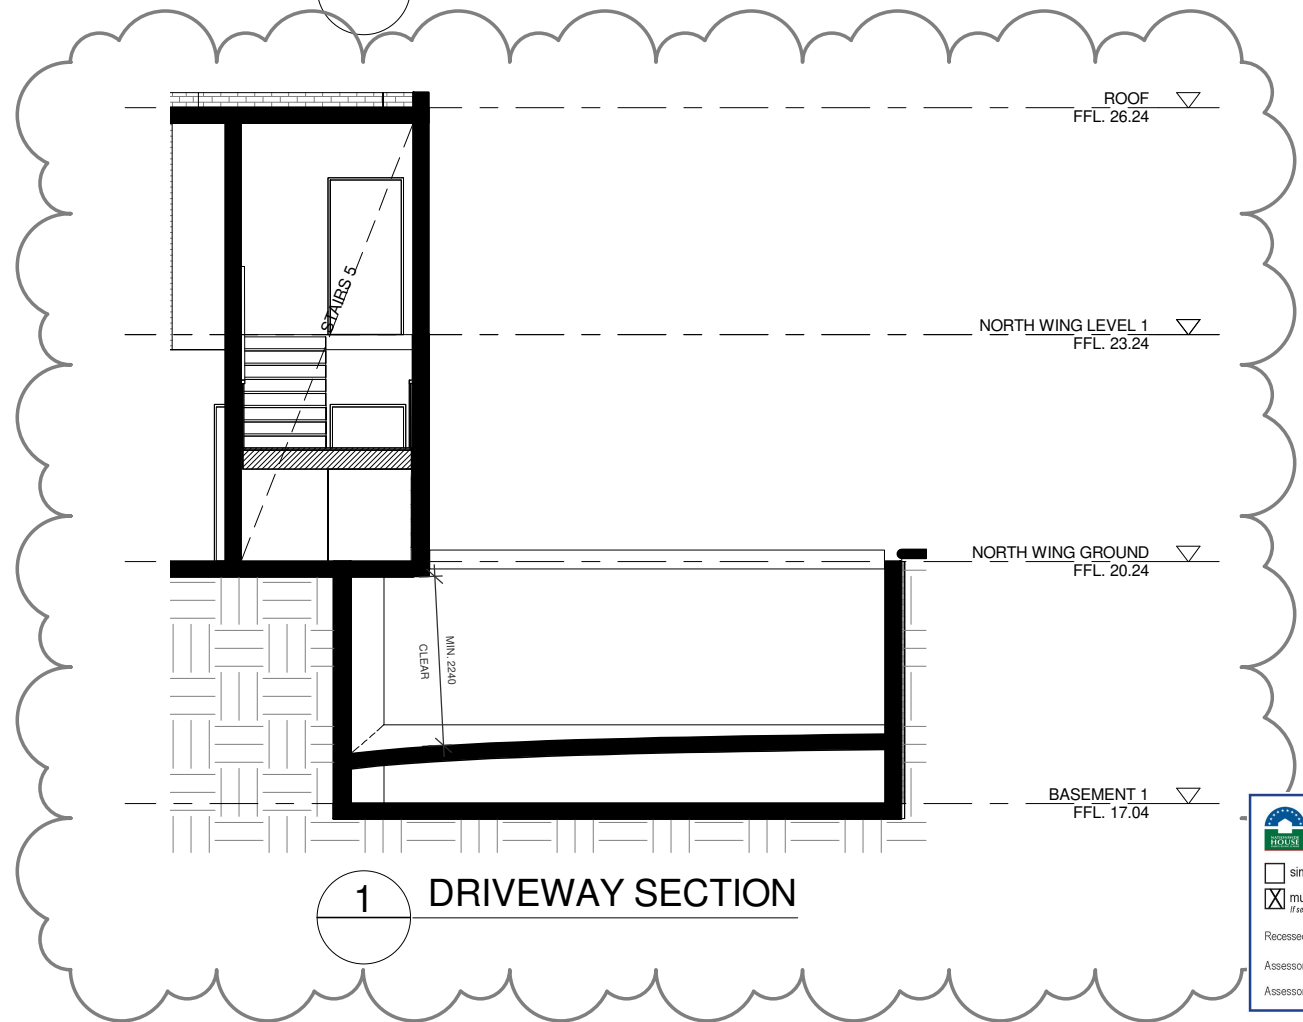

1 DRIVEWAY SECTION

**Energy Rating**

Certificate Number 15211332

☐ single-dwelling rating

☒ multi-unit development (attach listing of ratings)
If selected, data specified is the average across the entire development

heating 5.8 stars

cooling 17.0 MJ/m²

8.0 MJ/m²

Recessed downlights confirmation: ☐ Rated with ☒ Rated without

Assessor Name/Number Ved Baheti VIC/BDV/13/1521

Assessor Signature  Date 14/04/2019

FOR INFORMATION ONLY
NOT FOR CONSTRUCTION




EXTERNAL FINISHES SCHEDULE

GL1



COLOUR BACK GLAZING

PF1

 

PAINT FINISH (WHISPER WHITE)

AL1



ALUMINIUM FRAMED GLAZED DOOR & WINDOW (CHARCOAL)

BAL1



GLASS BALUSTRADE

BR1




BRICK - CREAM SMOOTH

BR2



BRICK - COLOUR: ESTILO BLANCO

BR3

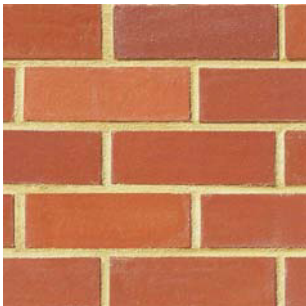

BRICK COLOUR: HERITAGE RED

FOR INFORMATION ONLY
NOT FOR CONSTRUCTION

Energy Rating Certificate Number 15211332

☐ single-dwelling rating **5.8** stars

☒ multi-unit development (attach listing of ratings) heating **17.0** MJ/m² cooling **8.0** MJ/m²

Recessed downlights confirmation ☐ Rated with ☒ Rated without

Assessor Name/Number Ved Baheti VIC/BDAN/13/1521

Assessor Signature *Ved Baheti* Date 14/04/2019

ARCHITECTURE
mo
MA


t: (02) 8056 7464
w: www.themoma.com.au
e: info@themoma.com.au
a: suite 20, 33 Waterloo Rd, Macquarie Park, NSW 2113
Nominated Architects
Henry Huang NSW.8992 Eric Kim NSW.9185

Issue	Description	Date
A9	ISSUE FOR DA RE SUBMISSION	05.10.2018
A10	ISSUE FOR INFORMATION	14.12.2018
A11	ISSUE FOR CONSULTANTS	27.02.2019
A12	ISSUE FOR DA RE -SUBMISSION	11.03.2019
A13	ISSUE FOR DA RE SUBMISSION	11.04.2019


Client Name
ACE DEMOLITION PTY LTD

Project Name
65-71 KERRS ROAD LIDCOMBE


Drawing Title SCHEDULE OF EXTERNAL COLOURS AND FINISHES			
Job No.	Scale	Drawing no:	ISSUE
A17037	@A3	A 4.00	A13

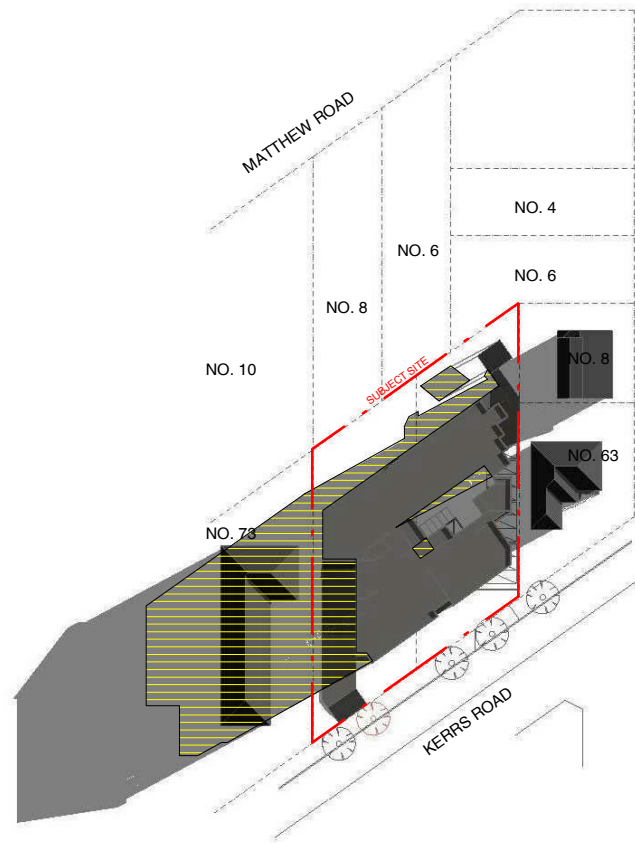

SHADOW STUDY 9AM - JUNE 21ST

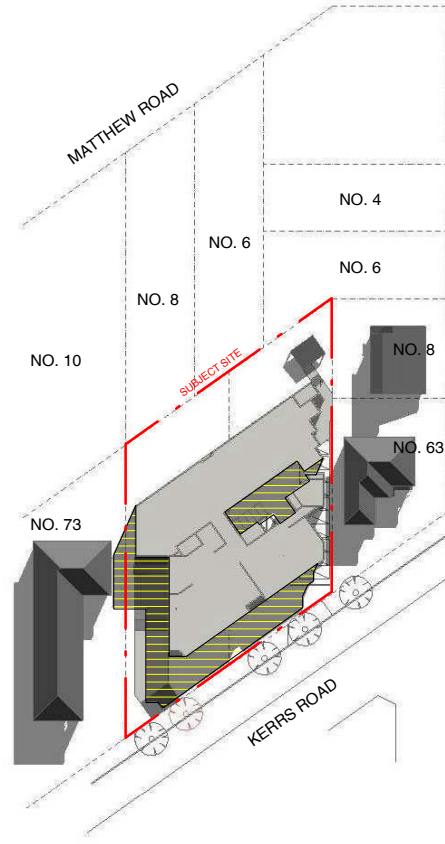

SHADOW STUDY 12PM - JUNE 21ST

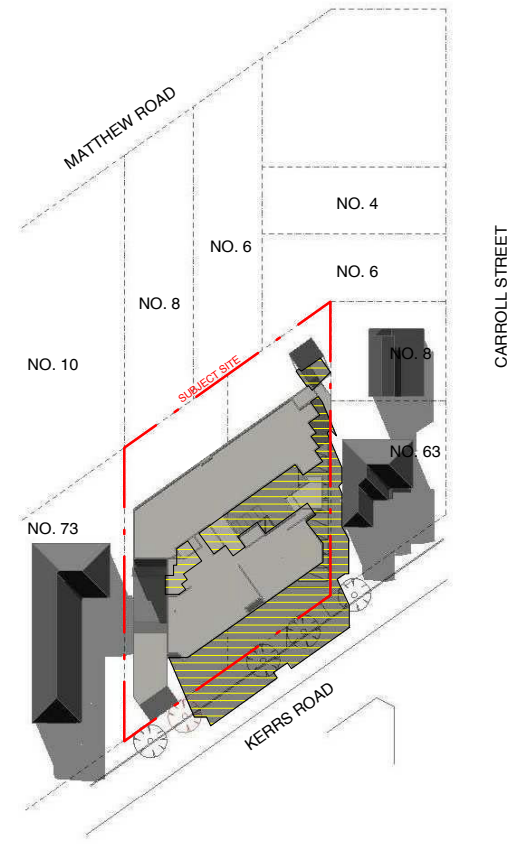

SHADOW STUDY 3PM - JUNE 21ST

LEGEND

 SHADOW CAST BY PROPOSED DEVELOPMENT



1 STREETSCAPE ELEVATION

FOR INFORMATION ONLY
NOT FOR CONSTRUCTION

Energy Rating Certificate Number 15211332

☐ single-dwelling rating **5.8** stars

☒ multi-unit development (attach listing of ratings) heating **17.0** MJ/m² cooling **8.0** MJ/m²

Recessed downlights confirmation ☐ Rated with ☒ Rated without

Assessor Name/Number Ved Baheti VIC/BDAN/13/1521

Assessor Signature  Date 14/04/2019




t: (02) 8056 7464
w: www.themoma.com.au
e: info@themoma.com.au
a: suite 20, 33 Waterloo Rd, Macquarie Park, NSW 2113
Nominated Architects
Henry Huang NSW.8992 Eric Kim NSW.9185

Issue	Description	Date
A9	ISSUE FOR DA RE SUBMISSION	05.10.2018
A10	ISSUE FOR INFORMATION	14.12.2018
A11	ISSUE FOR CONSULTANTS	27.02.2019
A12	ISSUE FOR DA RE -SUBMISSION	11.03.2019
A13	ISSUE FOR DA RE SUBMISSION	11.04.2019

Client Name
ACE DEMOLITION PTY LTD

Project Name
65-71 KERRS ROAD LIDCOMBE

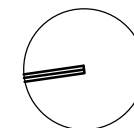

Drawing Title STREETSCAPE ELEVATION & SHADOW STUDY			
Job No.	Scale	Drawing no:	ISSUE
A17037	@A3	A 5.00	A13

SOLAR ACCESS SUMMARY
(AT WINTER SOLSTICE - JUNE 21st)

	NUMBER OF UNITS	SOLAR ACCESS UNITS
GROUND	18 UNITS	9UNITS
LEVEL 1	19 UNITS	19 UNITS
TOTAL	37 UNITS	28 UNITS (75.6%)
COMMON ROOM	1 ROOM	3 HOURS OF SUNLIGHT



1 GROUND - SOLAR ANALYSIS



2 LEVEL 1 - SOLAR ANALYSIS

FOR INFORMATION ONLY
NOT FOR CONSTRUCTION




t: (02) 8056 7464
w: www.themoma.com.au
e: info@themoma.com.au
a: suite 20, 33 Waterloo Rd, Macquarie Park, NSW 2113
Nominated Architects
Henry Huang NSW.8992 Eric Kim NSW.9185

Issue	Description	Date
A9	ISSUE FOR DA RE-SUBMISSION	05.10.2018
A10	ISSUE FOR INFORMATION	14.12.2018
A11	ISSUE FOR CONSULTANTS	27.02.2019
A12	ISSUE FOR DA RE-SUBMISSION	11.03.2019
A13	ISSUE FOR DA RE-SUBMISSION	11.04.2019

Client Name
ACE DEMOLITION PTY LTD

Project Name
65-71 KERRS ROAD LIDCOMBE

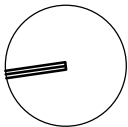

Drawing Title
SOLAR ANALYSIS

Job No.	Scale	Drawing no:	ISSUE
A17037	@A3	A 5.02	A13

**Energy Rating**

Certificate Number 15211332

☐ single-dwelling rating

☒ multi-unit development (attach listing of ratings if selected, data specified is the average across the entire development)

heating 5.8 stars

heating 17.0 MJ/m²

cooling 8.0 MJ/m²

Recessed downlights confirmation: ☐ Rated with ☒ Rated without

Assessor Name/Number Ved Baheti VIC/BDAN/13/1521

Assessor Signature  Date 14/04/2019

ESS