

NOTE



The landscape shown on the drawing is indicative only.
For landscape design please refer to landscape architect drawings and documentation.

LEGEND

- ① SERVARY
- ② CUPBOARD
- ③ BATHROOM
- ④ BALCONY

NOT FOR CONSTRUCTIONS

All levels and dimensions to be confirmed on site before commencing fabrication. This drawing is a copyright and must not be copied or used without authority from the designers.	North 	Revision Section 4.55	PROVIDENT HOMES	Project ALTERATIONS AND ADDITIONS TO BOARDING HOUSE 4 INNESDALE ROAD WOLLI CREEK NSW 2205	 Drawn: ABE Cadd File: 230219_6 Innesdale Road, Woll Creek Job No: 1216S96 Date: 24/02/2019 Issue: M Scales: AS SHOWN	Title PLAN LEVEL 00 & LEVEL 01	No. s 01
---	-----------	-------------------------------------	-----------------	---	---	--	--------------------

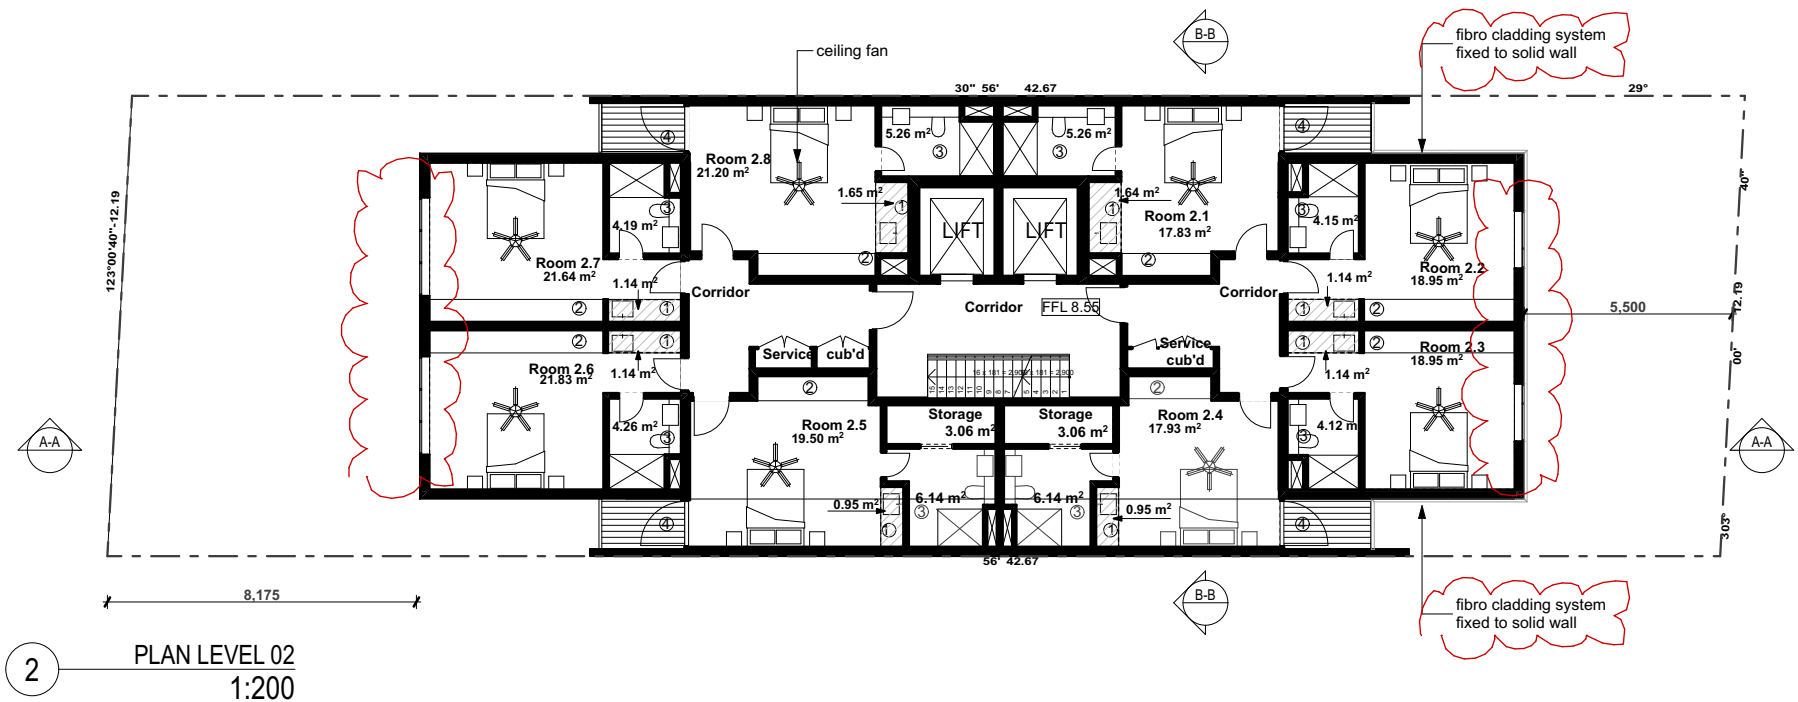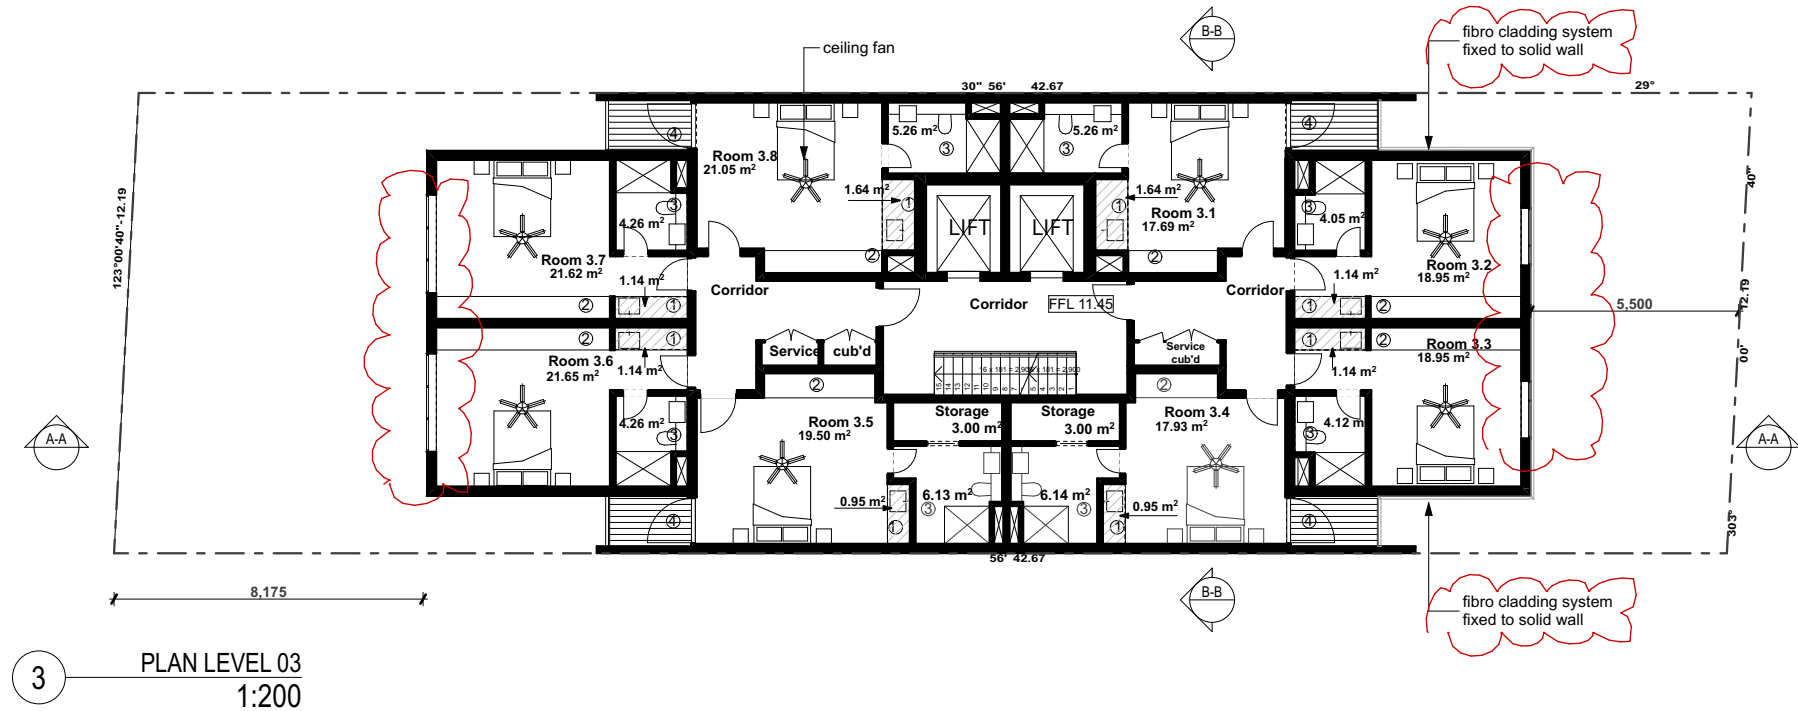


NOTE


The landscape shown on the drawing is indicative only.
For landscape design please refer to landscape architect drawings and documentation.

LEGEND


- ① SERVARY
- ② CUPBOARD
- ③ BATHROOM
- ④ BALCONY

NOT FOR CONSTRUCTIONS

All levels and dimensions to be confirmed on site before commencing fabrication. This drawing is a copyright and must not be copied or used without authority from the designers.	North 	Revision Section 4.55	PROVIDENT HOMES	Project ALTERATIONS AND ADDITIONS TO BOARDING HOUSE 4 INNESDALE ROAD WOLLI CREEK NSW 2205	 <small> Drawn: ABE Job No: 1216S96 Cadd File: 230219_6 Innesdale Road, Wollie Creek Date: 24/02/2019 Issue: G Scales: AS SHOWN </small>	Title PLAN LEVEL 02 & LEVEL 03	No. s 02
---	-----------	-------------------------------------	-----------------	---	---	--	--------------------

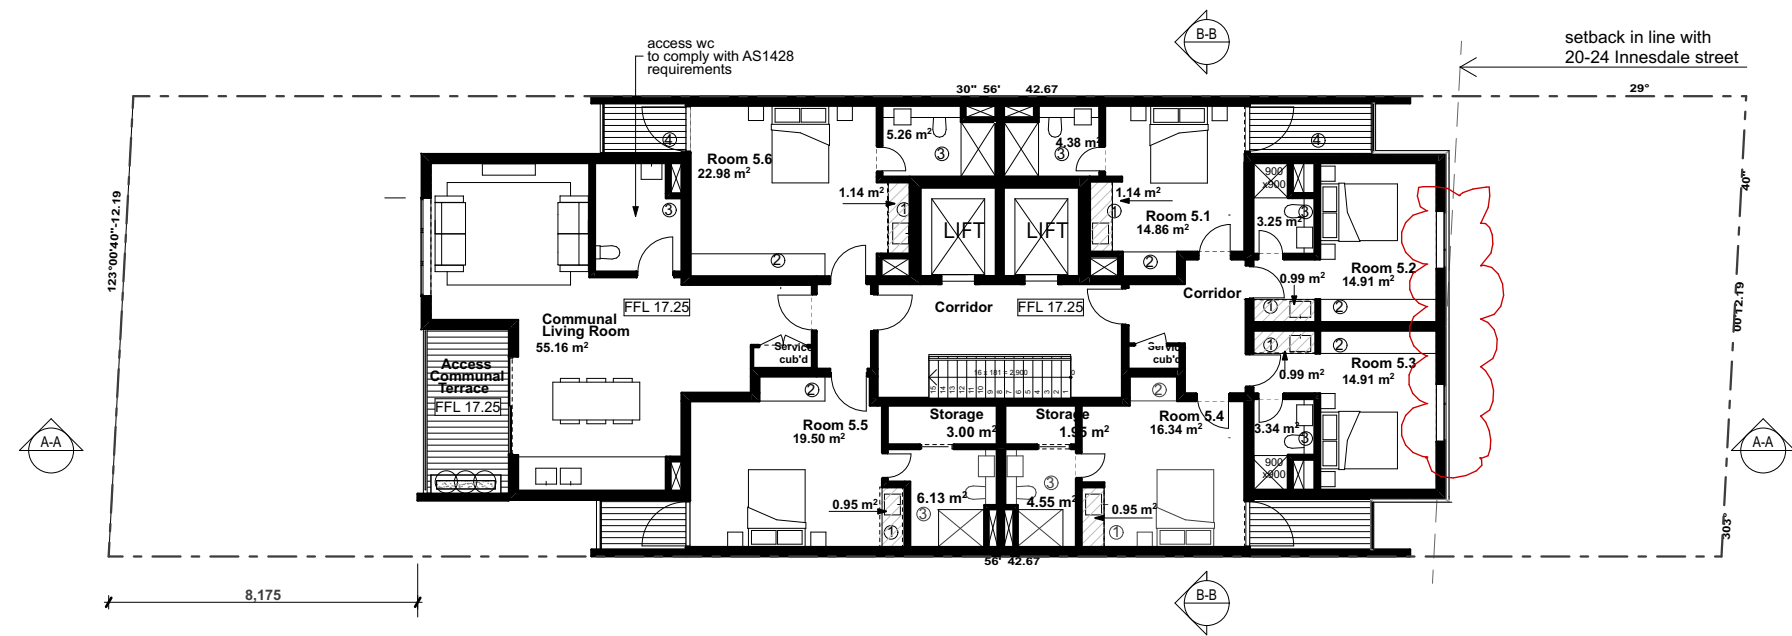

5 PLAN LEVEL 05
1:200

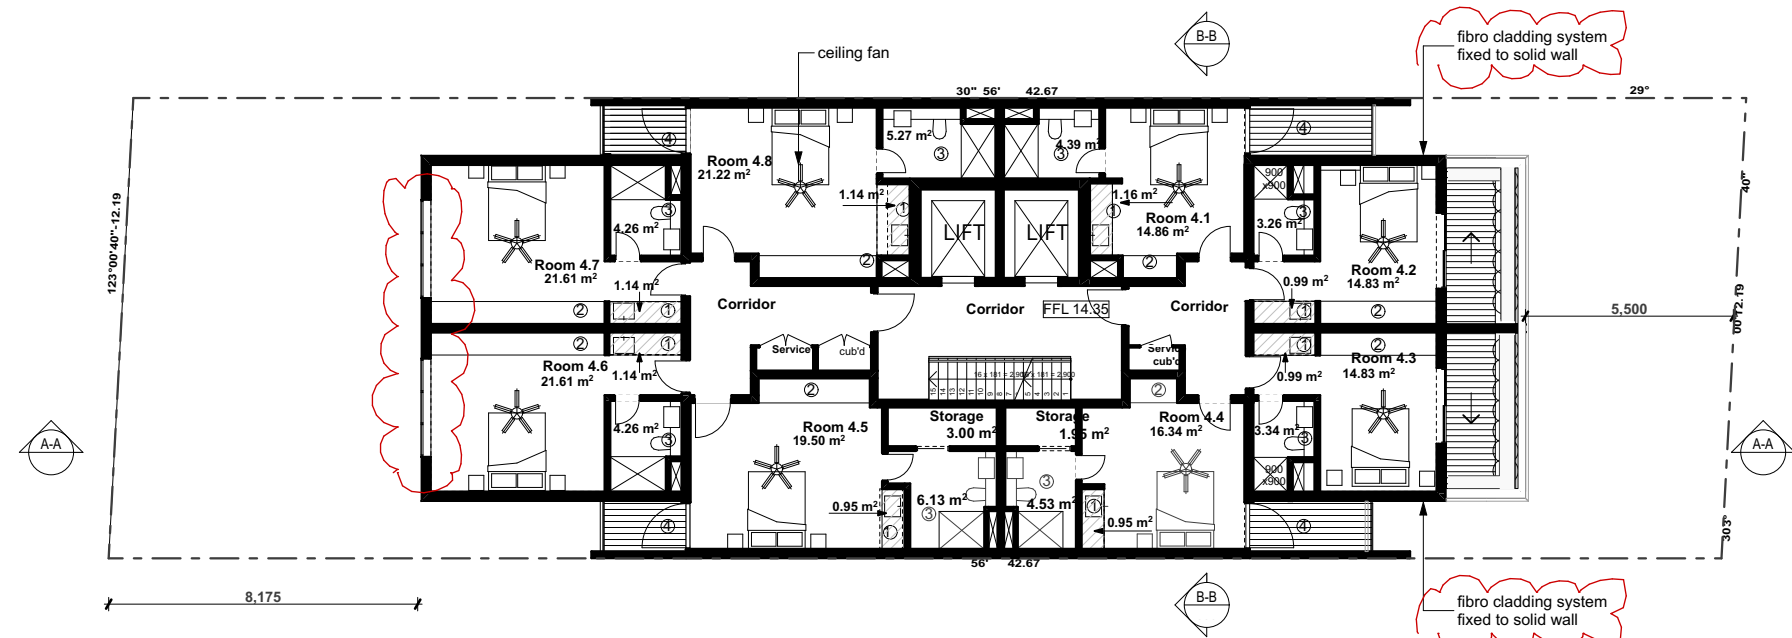

4 PLAN LEVEL 04
1:200

LEGEND



- ① SERVARY
- ② CUPBOARD
- ③ BATHROOM
- ④ BALCONY

NOTE

The landscape shown on the drawing is indicative only.
For landscape design please refer to landscape architect drawings and documentation.

NOT FOR CONSTRUCTIONS

All levels and dimensions to be confirmed on site before commencing fabrication. This drawing is a copyright and must not be copied or used without authority from the designers.	North 	Revision Section 4.55	PROVIDENT HOMES	Project ALTERATIONS AND ADDITIONS TO BOARDING HOUSE 4 INNESDALE ROAD WOLLI CREEK NSW 2205	<div> Drawn: ABE Job No: 1216S96 Cadd File: 230219_6 Innesdale Road, Wollie Creek Date: 24/02/2019 Issue: G Scales: AS SHOWN </div>	Title PLAN LEVEL 04 & LEVEL 05	No. s 03
---	-----------	-------------------------------------	-----------------	---	--	--	--------------------

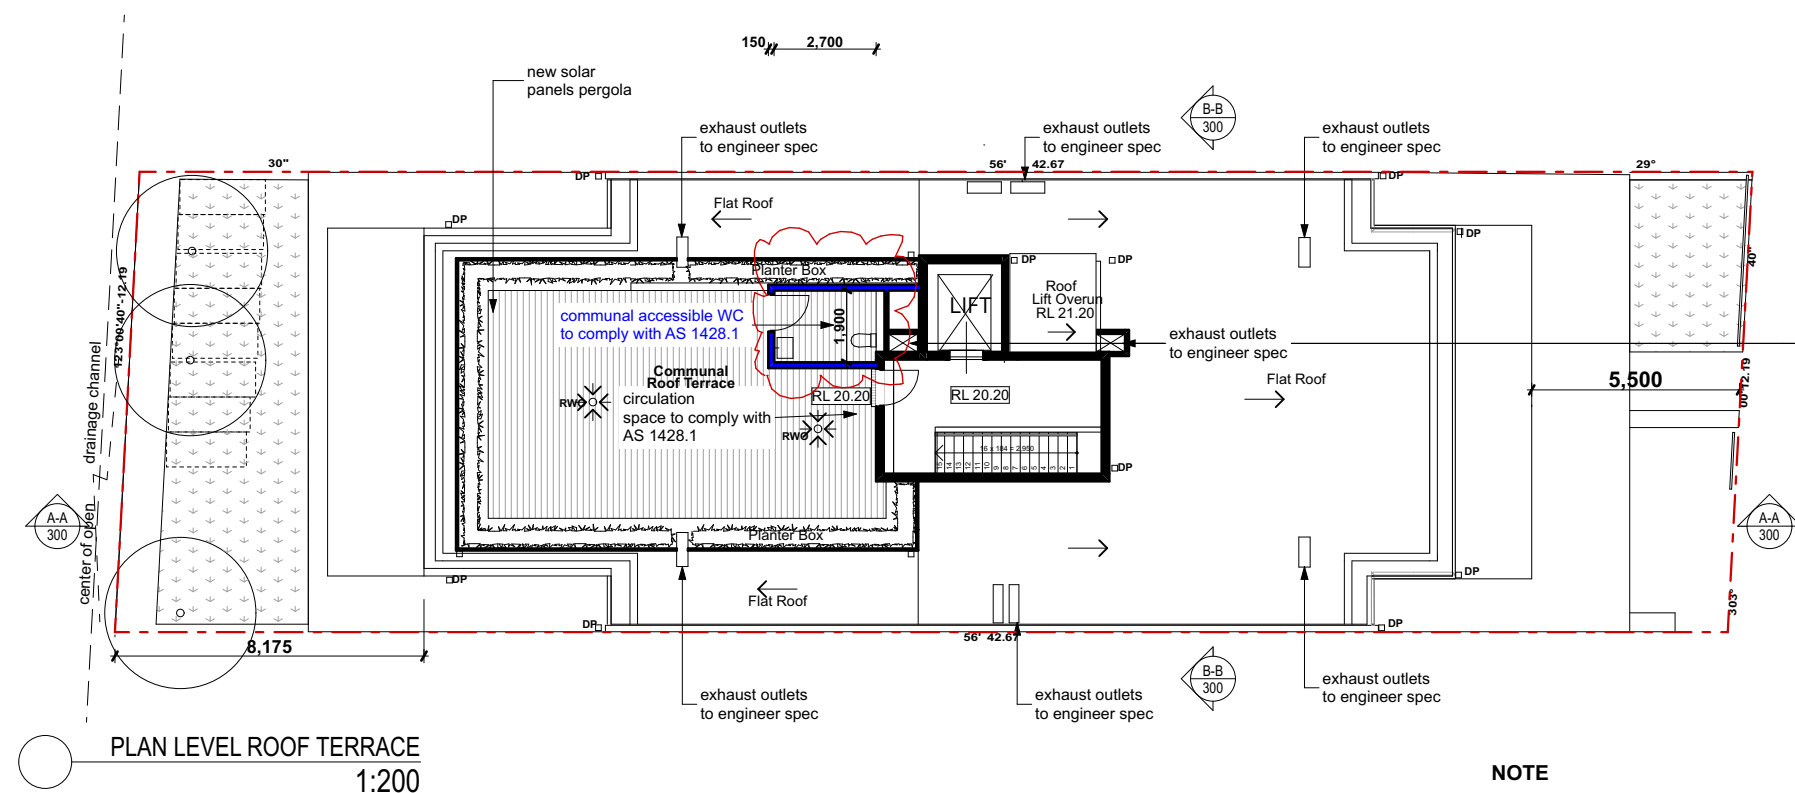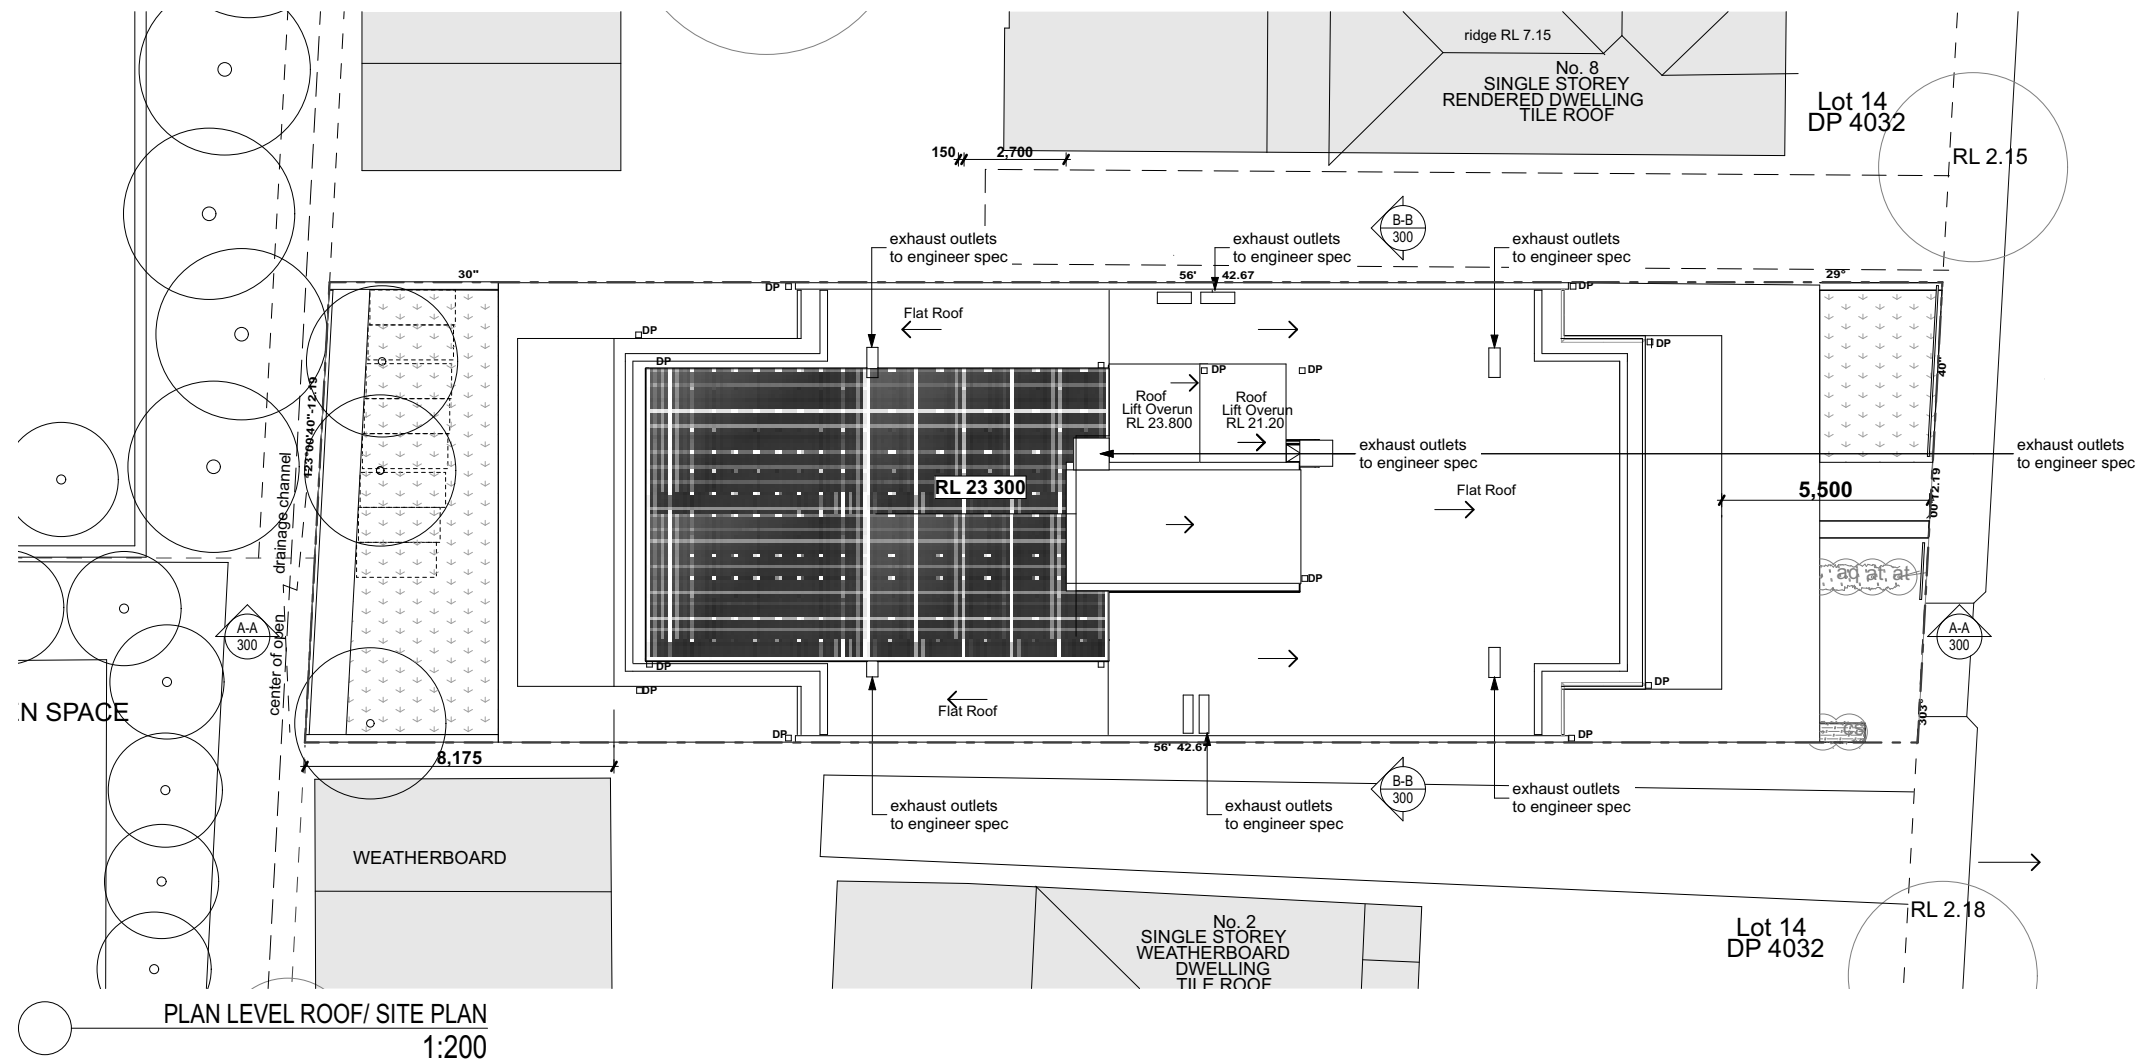

NOTE


The landscape shown on the drawing is indicative only.
For landscape design please refer to landscape architect drawings and documentation.


LEGEND

- ① SERVARY
- ② CUPBOARD
- ③ BATHROOM
- ④ BALCONY


NOT FOR CONSTRUCTIONS

All levels and dimensions to be confirmed on site before commencing fabrication. This drawing is a copyright and must not be copied or used without authority from the designers.	North 	Revision	Section 4.55	PROVIDENT HOMES	Project ALTERATIONS AND ADDITIONS TO BOARDING HOUSE 4 INNESDALE ROAD WOLLI CREEK NSW 2205	<div> </div> <div> Drawn: ABE Job No: 1216S96 Date: 24/02/2019 Cad File: 230219_6 Innesdale Road, Wollie Creek Date: 24/02/2019 Issue: F Scales: AS SHOWN </div>	Title PLAN LEVEL ROOF TERRACE & PLAN LEVEL ROOF	No. s04
---	-----------	----------	--------------	-----------------	---	--	---	------------

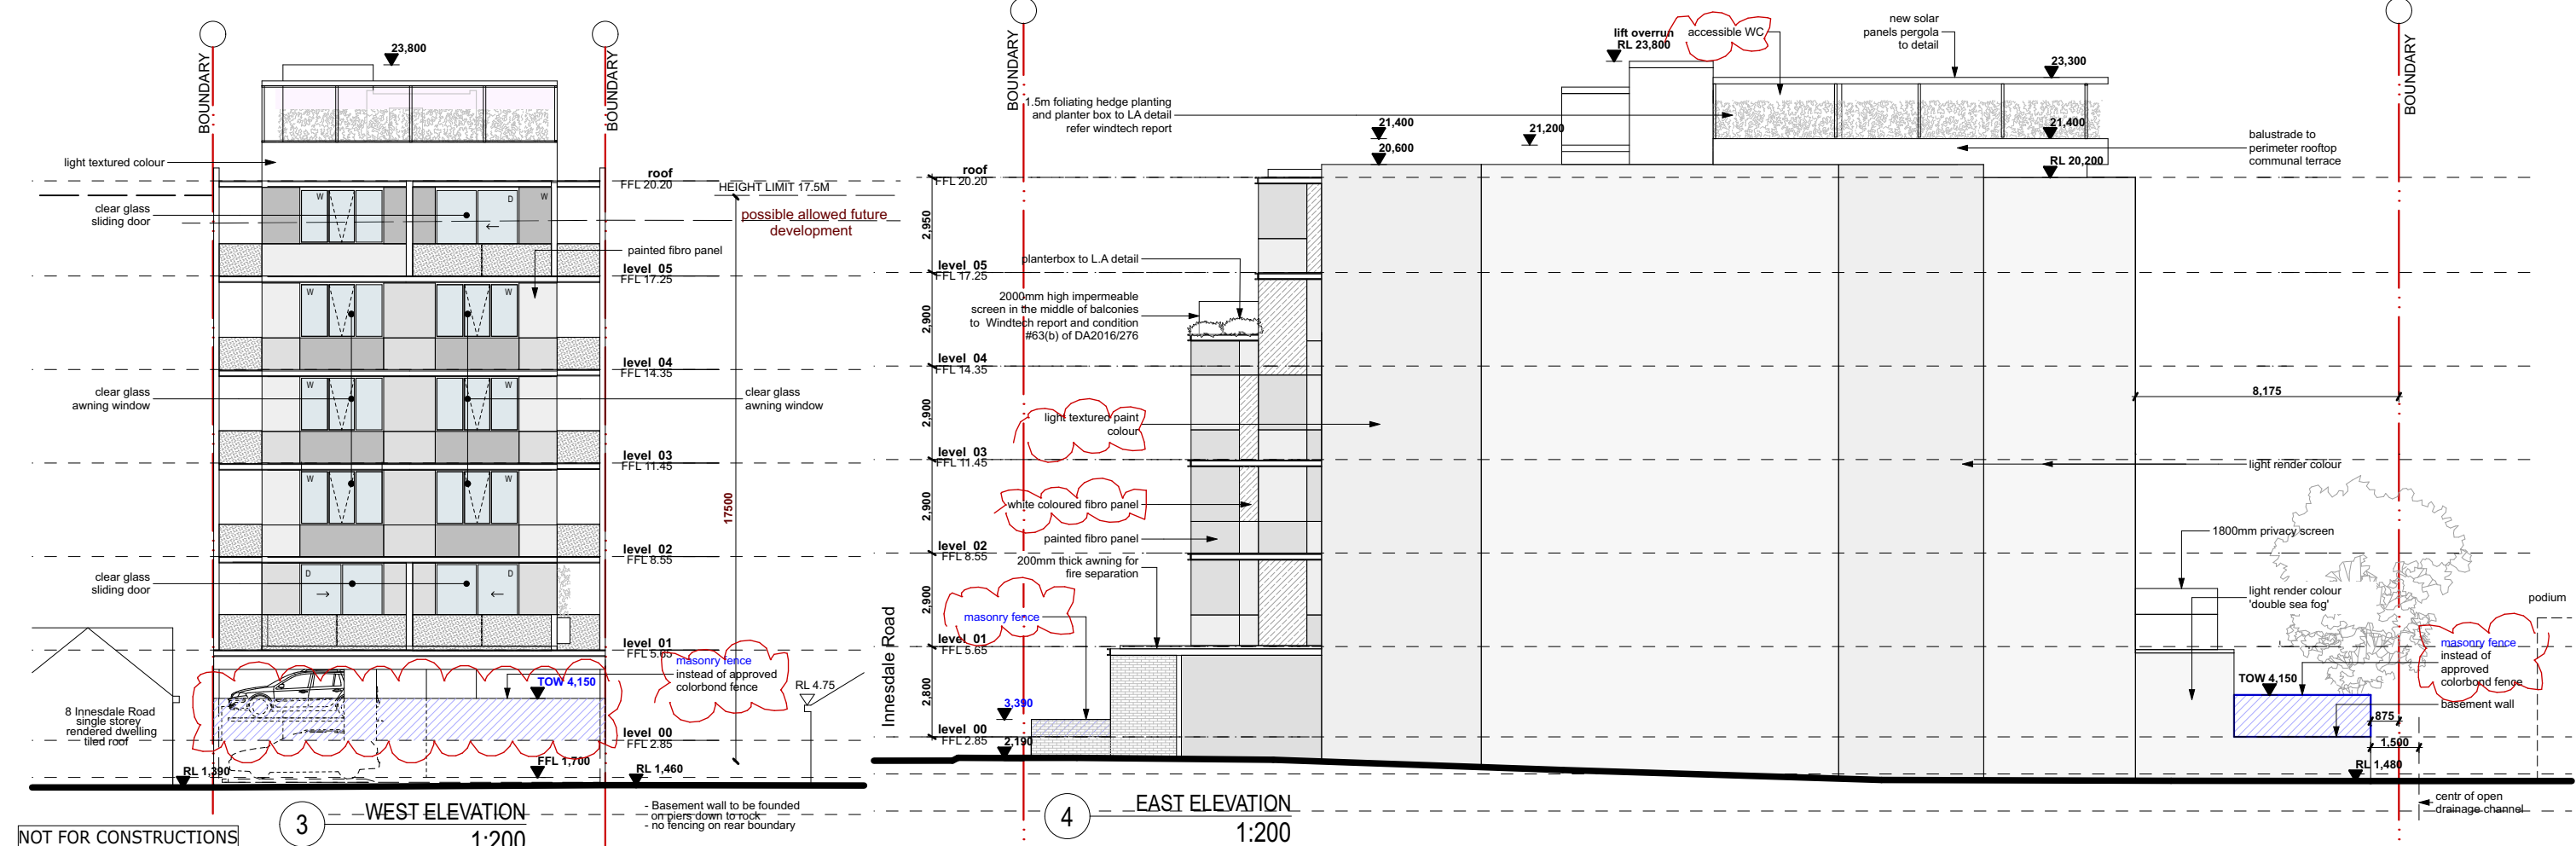No. **s041**


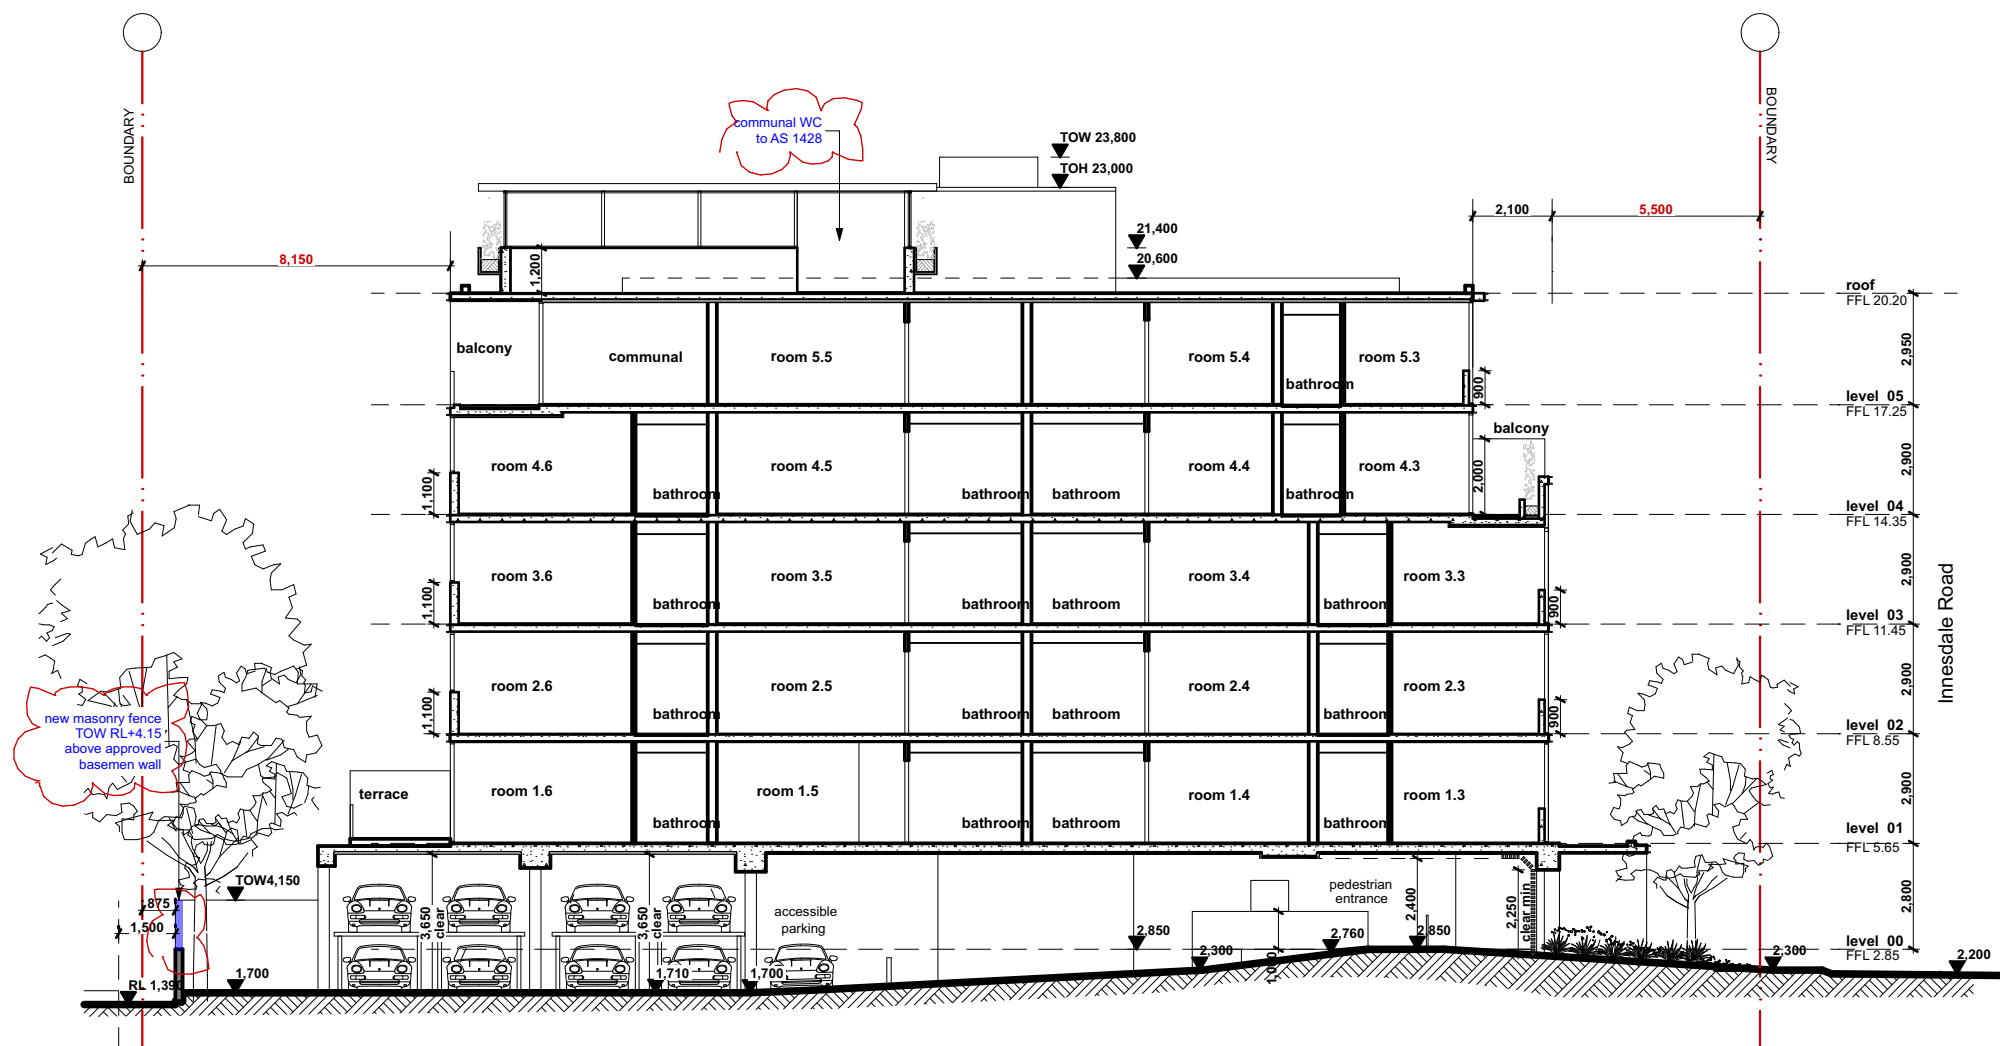


1 SECTION A-A
1:200

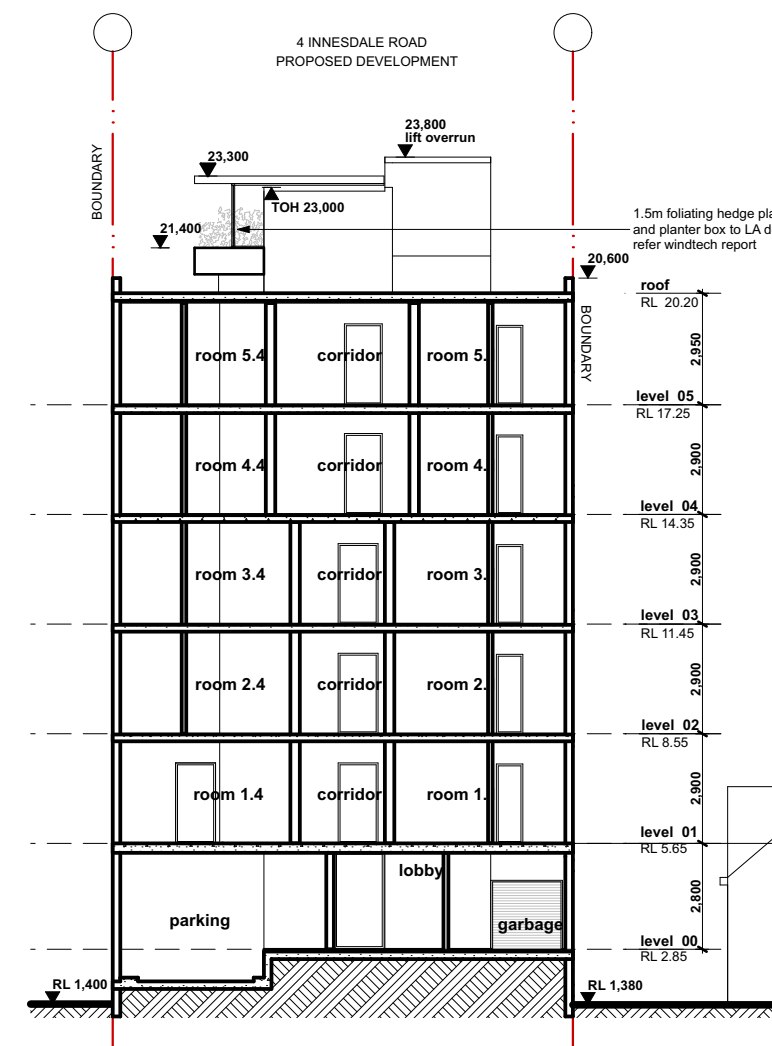

2 SECTION B-B
1:200

3 FIRE HYDRANT ELEVATION
1:100

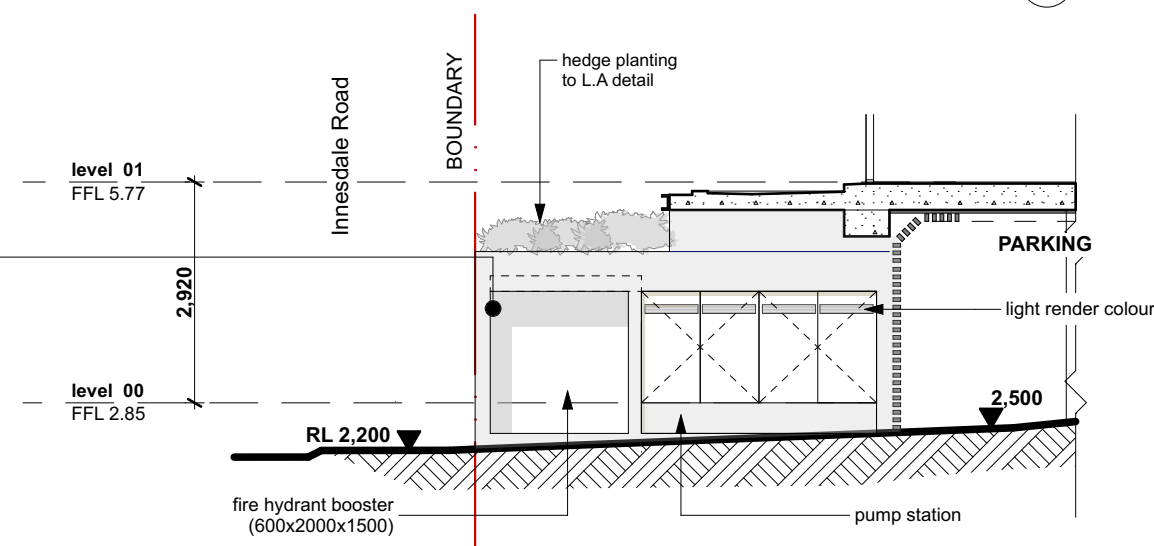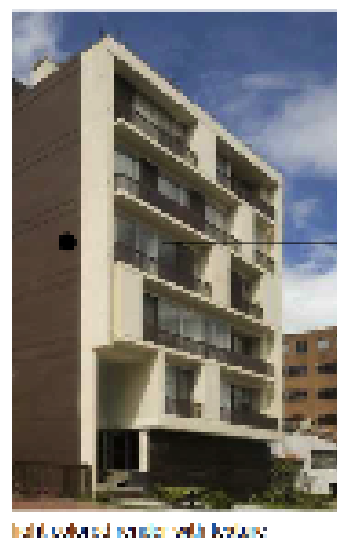


NOT FOR CONSTRUCTIONS

All levels and dimensions to be confirmed on site before commencing fabrication. This drawing is a copyright and must not be copied or used without authority from the designers.	North	Revision	Section 4.55	PROVIDENT HOMES	Project ALTERATIONS AND ADDITIONS TO BOARDING HOUSE 6 INNESDALE ROAD WOLLI CREEK NSW 2205	<div> </div> <div> Drawn: ABE Job No: 1216S96 Cadd File: 261018_6 Innesdale Road, Wollie Creek Date: 25/11/2018 Issue: G Scales: AS SHOWN </div>	Title SECTIONS & HYDRANT BOOSTER ELEVATION	No. s05
---	-------	----------	---------------------	-----------------	---	---	--	-------------------



painted fibro panels

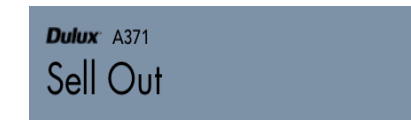


light colored fibro panels



light grey texture paint



clear glass

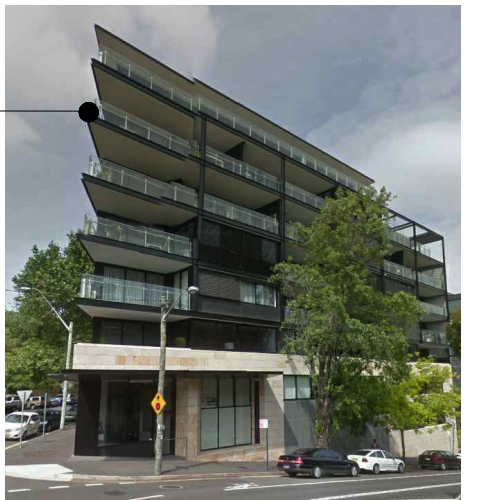


horizontal dark grey powder coated frame



metallix brick austral

MATERIAL BOARD

NOT FOR CONSTRUCTIONS

All levels and dimensions to be confirmed on site before commencing fabrication. This drawing is a copyright and must not be copied or used without authority from the designers.	North	Revision	Section 4.55	PROVIDENT HOMES	Project 4 INNESDALE ROAD WOLLI CREEK NSW 2205	<div><div><div><div></div><div>PROVIDENT Homes</div><div><i>Building for the Future</i></div></div><div><div>Drawn ABE</div><div>Cadd File 230219_6 Innesdale Road, Wollri Creek</div><div>Job No. 1216S96</div></div><div><div>Issue D</div><div>Date 24/02/2019</div><div>Scales AS SHOWN</div></div></div></div>	Title MATERIAL BOARD	No.
---	-------	----------	---------------------	-----------------	---	---	--------------------------------	-----