


NOTE:

PROVIDE FLUSH DOOR THRESHOLD AT ENTRY INTO LIFT CAR. A MAXIMUM LIP (ROUNDED OR BEVELLED) AT LIFT CAR DOOR IS ACCEPTABLE.

FOR ALL APARTMENT ENTRY DOORS - FLUSH DOOR THRESHOLD WITH A MAXIMUM 5MM LIP (ROUNDED OR BEVELLED) IS ACCEPTABLE BETWEEN FLOOR FINISHES.

ALL INTERNAL APARTMENT BEDROOM AND BATHROOM DOORS TO HAVE 920MM WIDE DOOR LEAVES.

ALL DOORWAYS PROVIDING ACCESS TO BEDROOMS, BATHROOMS AND LAUNDRIES MUST HAVE A FLUSH DOOR THRESHOLD - A MAXIMUM 5MM LIP (ROUNDED OR BEVELLED) IS ACCEPTABLE BETWEEN OPPOSING FLOOR FINISHES.

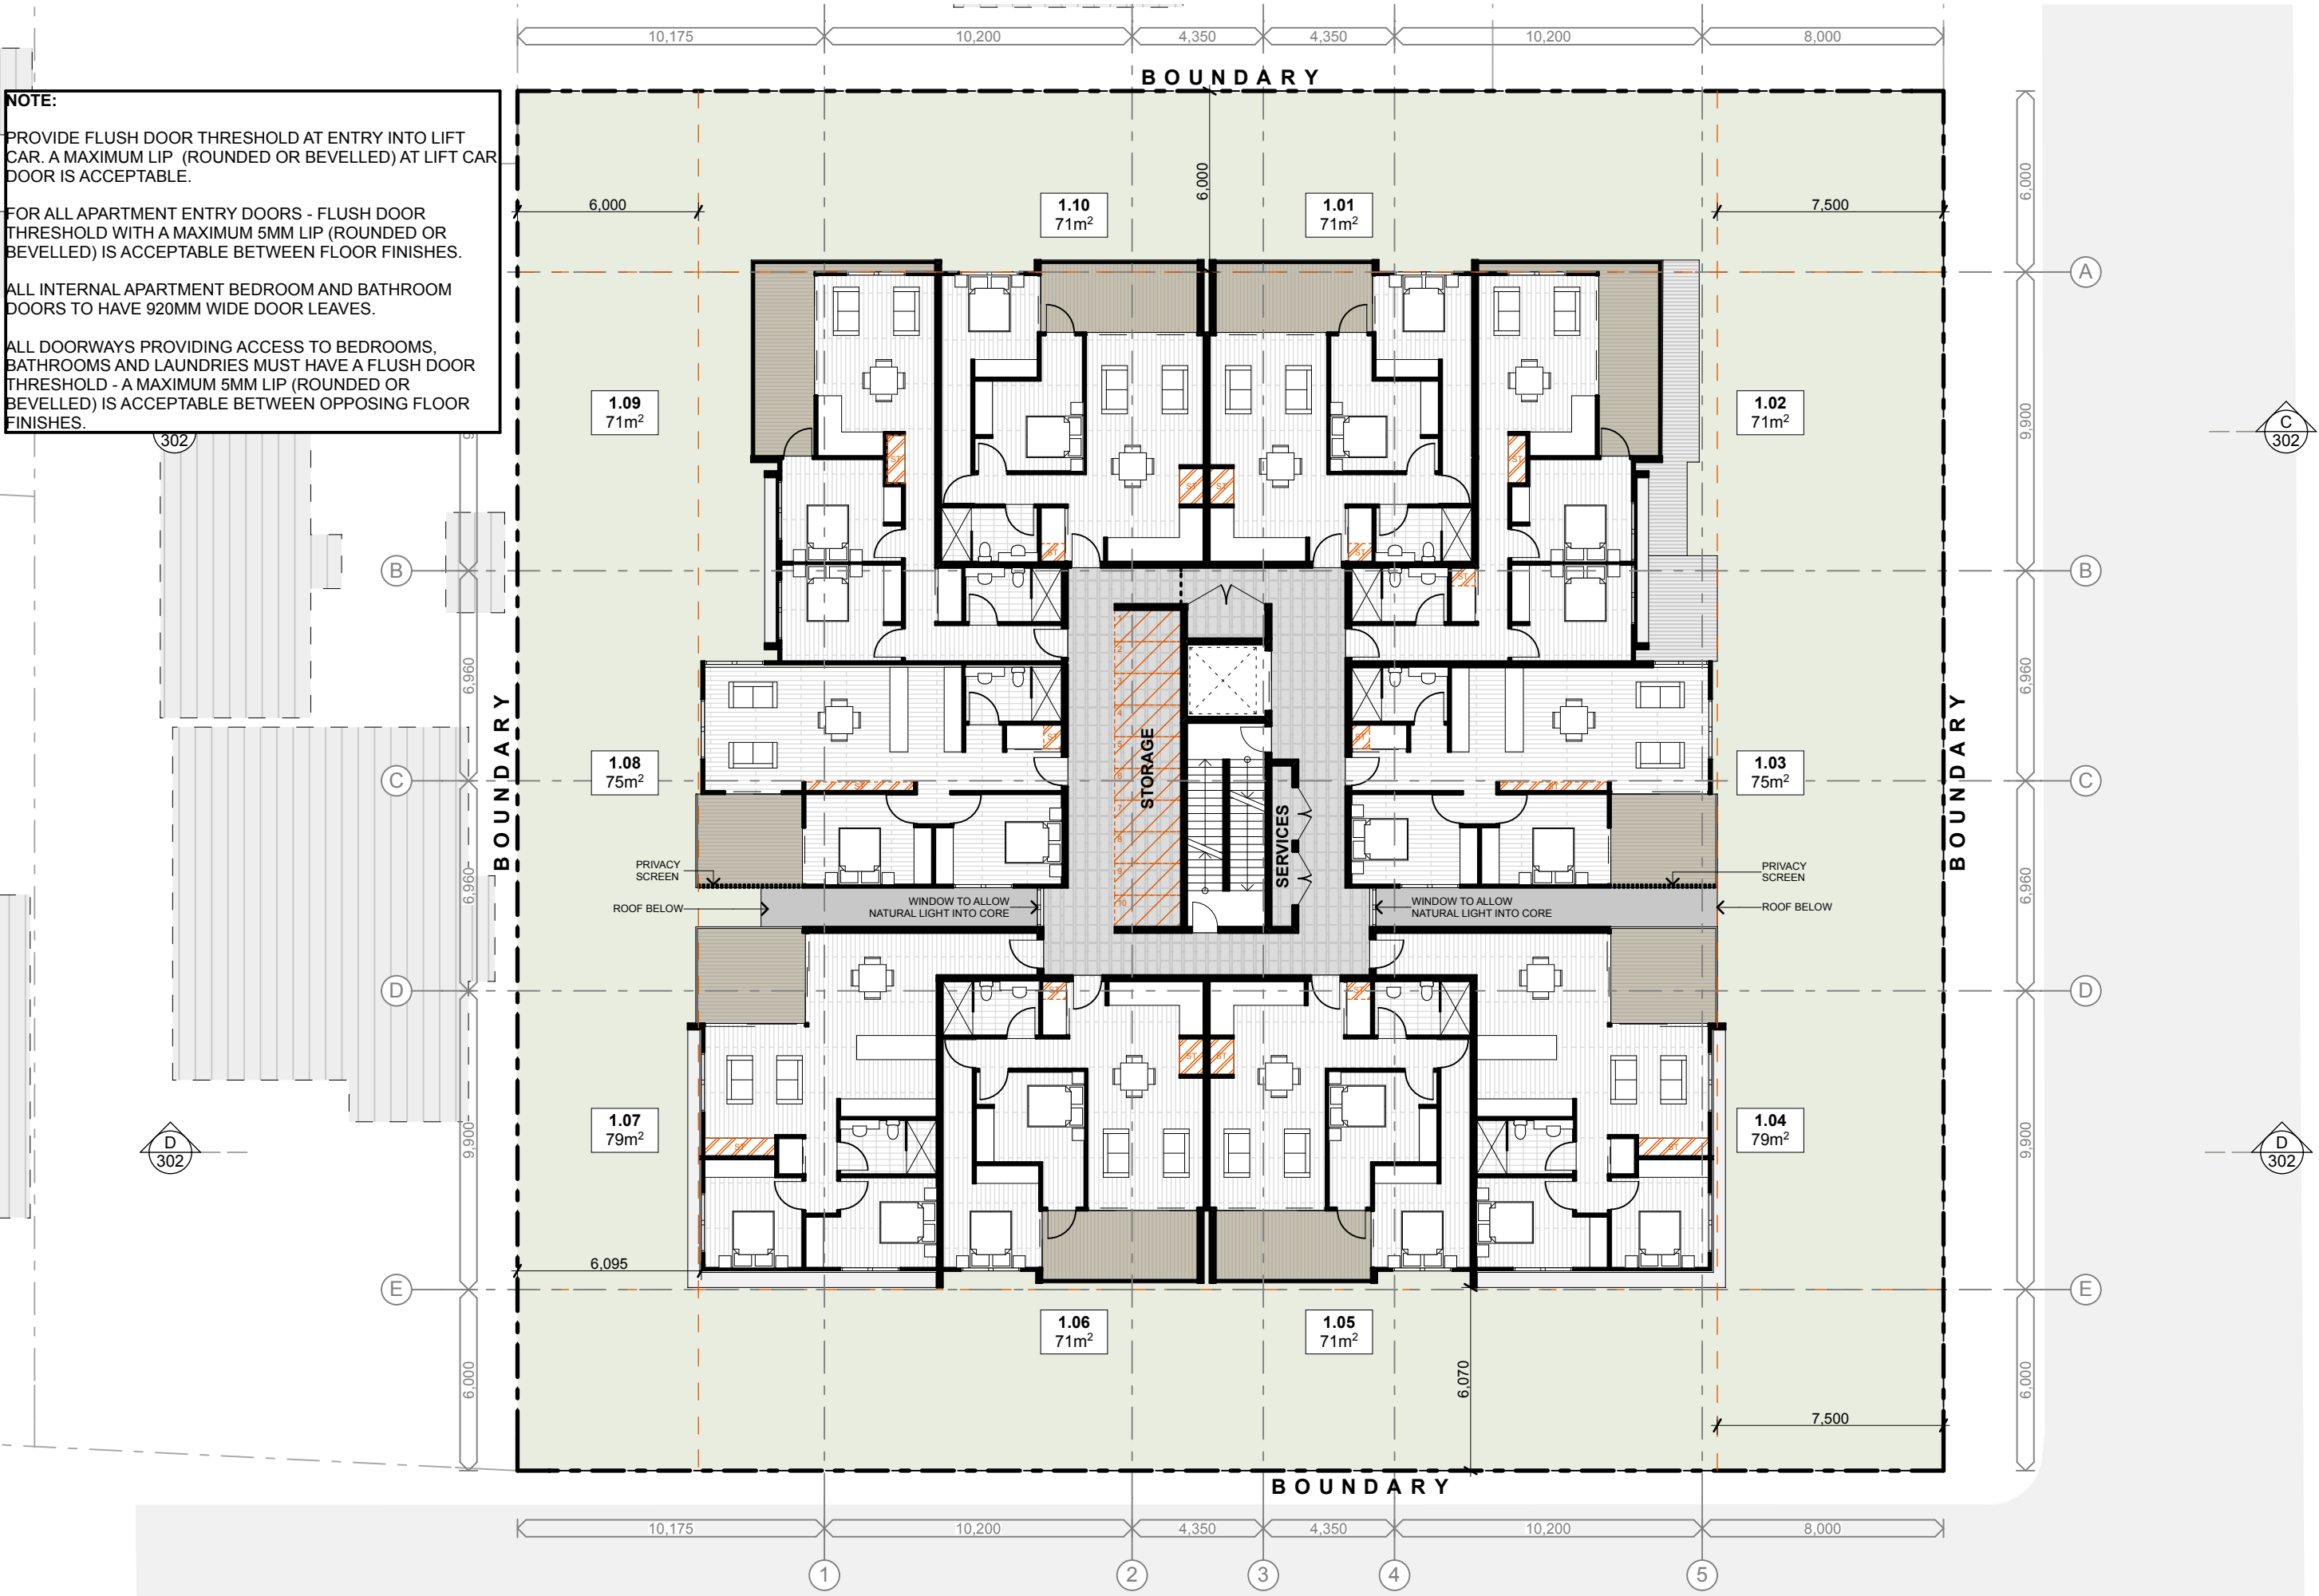

DEVELOPMENT APPLICATION

CKDS ARCHITECTURE

P.O. Box 4400
East Gosford NSW Australia
Ph: 02 4321 0503
admin@ckds.com.au
ACN 125 231 265
www.ckds.com.au

Toukley Residential Development

project #
1792

6 - 10 Dunleigh Street
TOUKLEY NSW 2263

Typical Floor Plan

drawing #
SK-102

1:200@ A3

this document is the copyright of CKDS Architecture PTY LTD check and verify all dimensions on site, refer any discrepancies to the designer before proceeding with the work, do not scale drawings manually or electronically, drawing shall not be used for construction until issued for construction by designer.

issue
G

13/12/18

