


Statement of Environmental Effects


Alternation and Addition to the Existing Lake Macquarie Private Hospital
3 Sydney Street, Gateshead (Lot 200 in DP1060815)

APPENDIX 1 – Architectural Plans

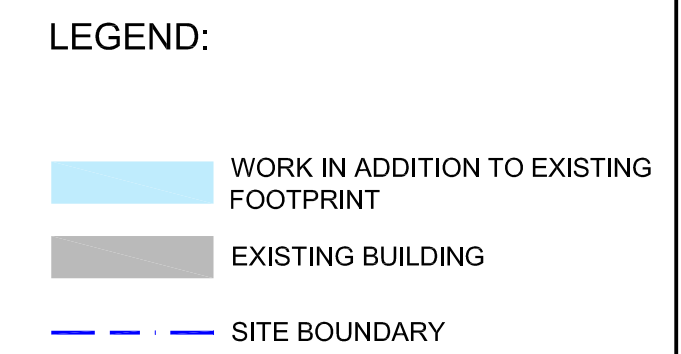

KEY PLAN


O'BRIEN STREET

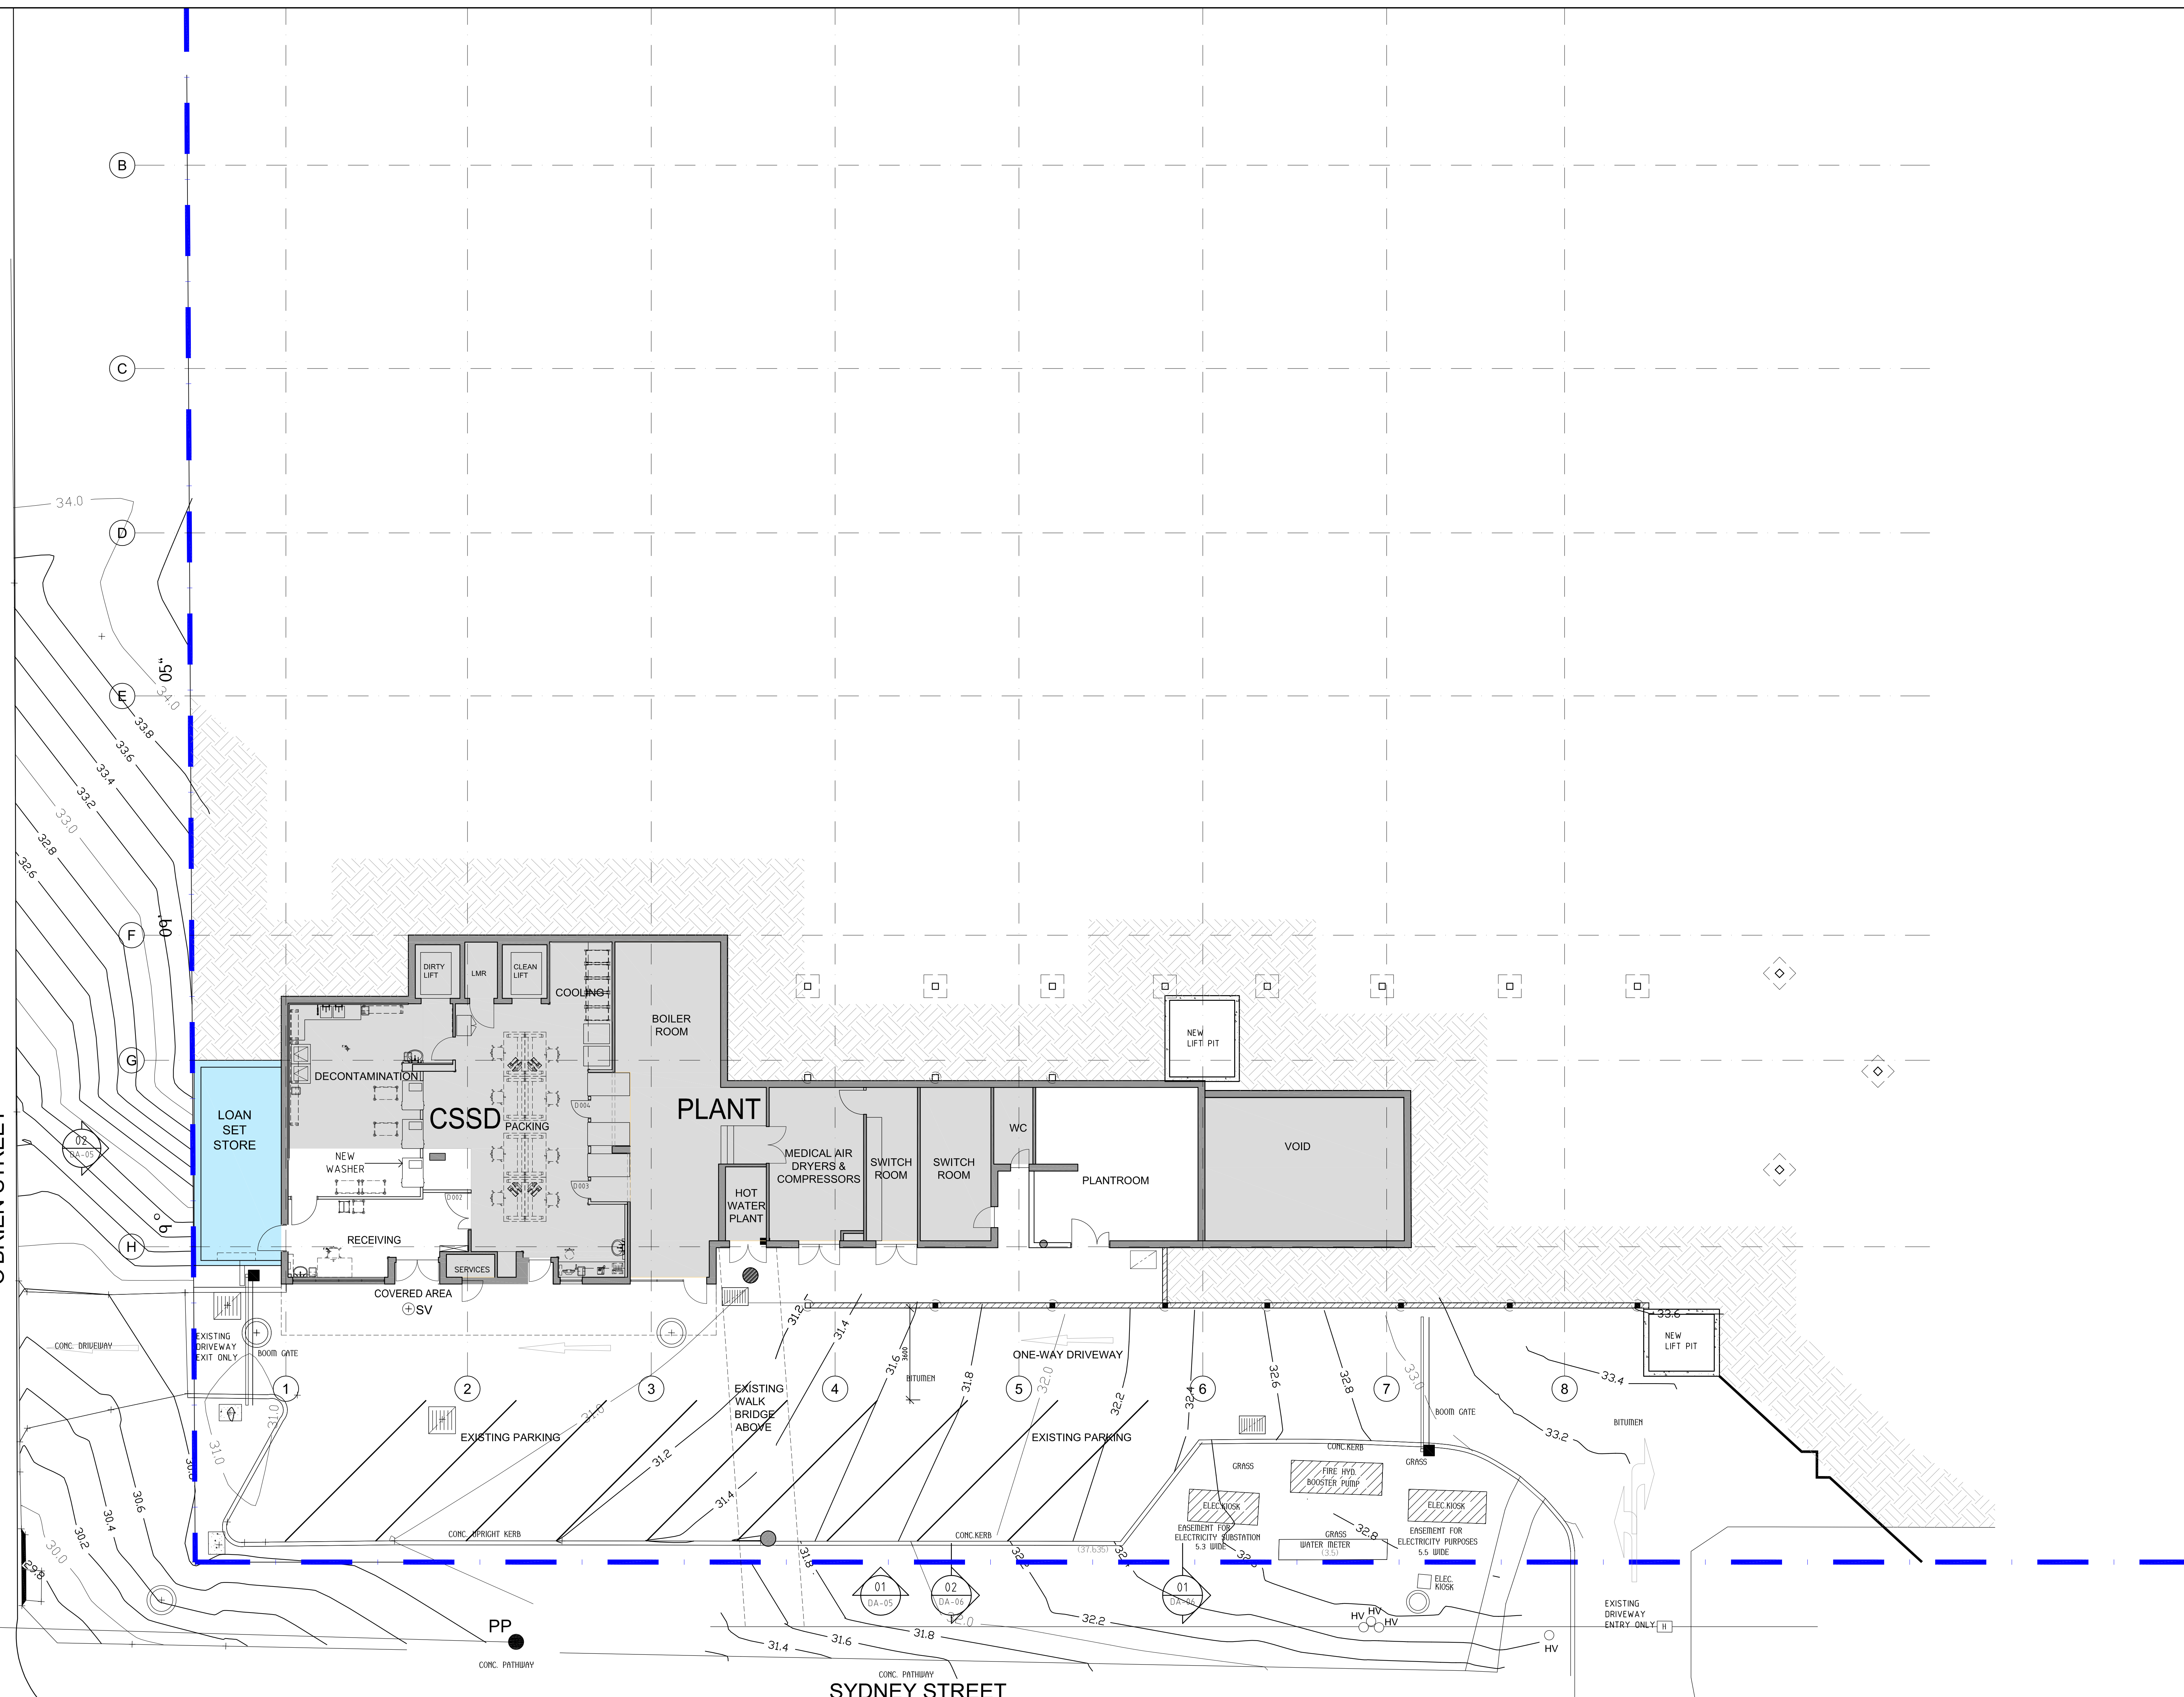

"CLOUDS" & REVISIONS ARE INTENDED AS GUIDES AND DO NOT NECESSARILY DESCRIBE THE FULL EXTENT OF REVISIONS. ASCERTAIN FULL EXTENT BY COMPARISON WITH PREVIOUS VERSION.

CONC. PATHWAY \
SYDNEY STREET


QA CHECK	Subject	By	Date	Subject	By	Date	Subject	By	Date	Block/ Zone	Drawn	Checked	Date	Scale/s	Reason for issue		
	RTS			STRUCT			PROJ			--	CX	HST	01.03.18	1:100	DA SUBMISSION		
	ARCH			SPEC. CONS													
	AUT			SERV													
	PLAN - LOWER GROUND										Drawing Title	CAD File	Dwg.No.	Issued			
															LMPH14-DA-02	LMPH14-DA-02	1

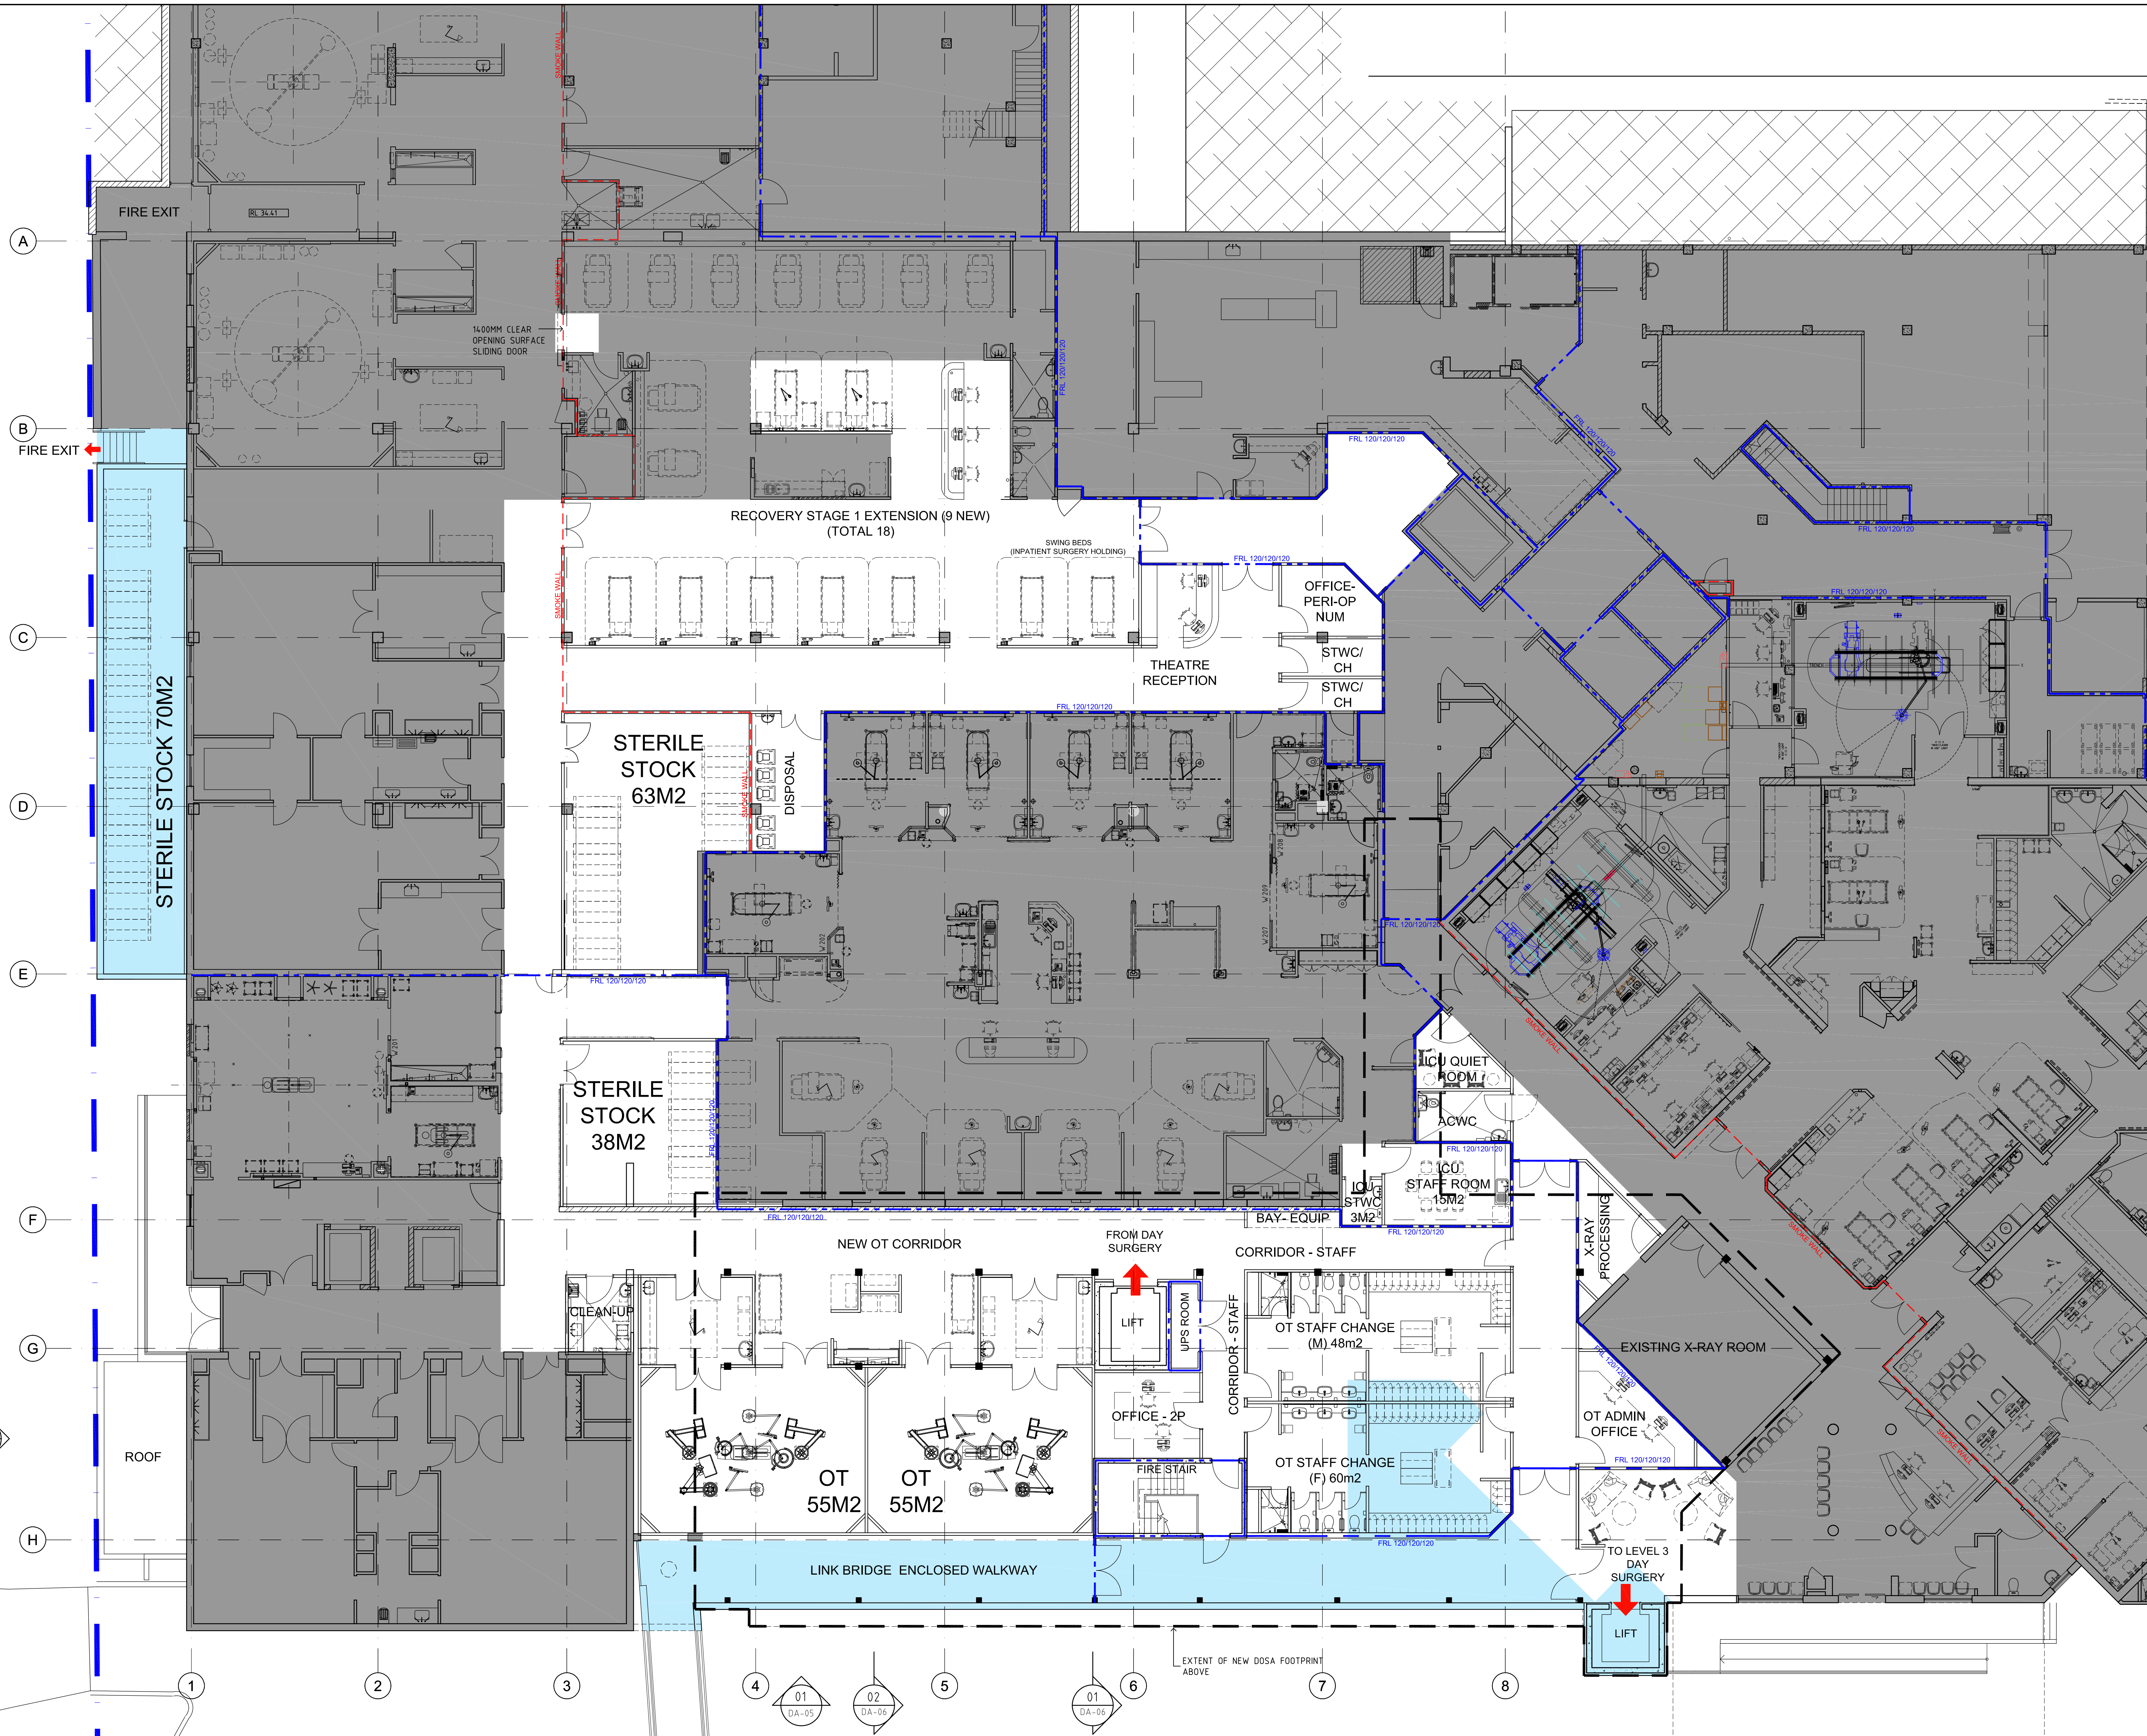

LEGEND: WORK IN EXISTING BUILDING FOOTPRINT WORK IN NEW BUILD EXISTING BUILDING SITE BOUNDARY SMOKE WALL FRL 120/120/120 FRL 60/60/60 FRL 120/120/120 SMOKE COMPARTMENT WALL 60/60/60 FIRE RATED WALL 120/120/120 FIRE RATED WALL																							
<table border="1" style="width: 100%; border-collapse: collapse;"> <tr> <td style="width: 5%; text-align: center;">1</td> <td style="width: 85%;">FIRST ISSUE</td> <td style="width: 10%; text-align: center;">010318</td> <td style="width: 10%; text-align: center;">CX</td> </tr> <tr> <td style="text-align: center;">REV</td> <td>REVISION DESCRIPTION</td> <td style="text-align: center;">DATE</td> <td style="text-align: center;">BY</td> </tr> <tr> <td colspan="4">Project</td> </tr> <tr> <td colspan="4" style="text-align: center; background-color: #f2f2f2;">LAKE MACQUARIE PRIVATE HOSPITAL</td> </tr> <tr> <td colspan="4"> Principal RAMSAY HEALTH CARE PTY LIMITED ACN 003 184 859 </td> </tr> </table>				1	FIRST ISSUE	010318	CX	REV	REVISION DESCRIPTION	DATE	BY	Project				LAKE MACQUARIE PRIVATE HOSPITAL				Principal RAMSAY HEALTH CARE PTY LIMITED ACN 003 184 859			
1	FIRST ISSUE	010318	CX																				
REV	REVISION DESCRIPTION	DATE	BY																				
Project																							
LAKE MACQUARIE PRIVATE HOSPITAL																							
Principal RAMSAY HEALTH CARE PTY LIMITED ACN 003 184 859																							
HEALTH PROJECTS INTERNATIONAL Architects and Health Facility Planners ACN 006 100 095 Ground Floor, Suite 1, 65 Alfred St., Micons Point, 2051 Ph: (02) 9460 4199 Fax: (02) 9460 4299																							
KEY PLAN																							
DA SUBMISSION																							
CAD File	Dwg.No.	LMPH14-DA-03	Issue 1																				

DOB781631

O'BRIEN STREET

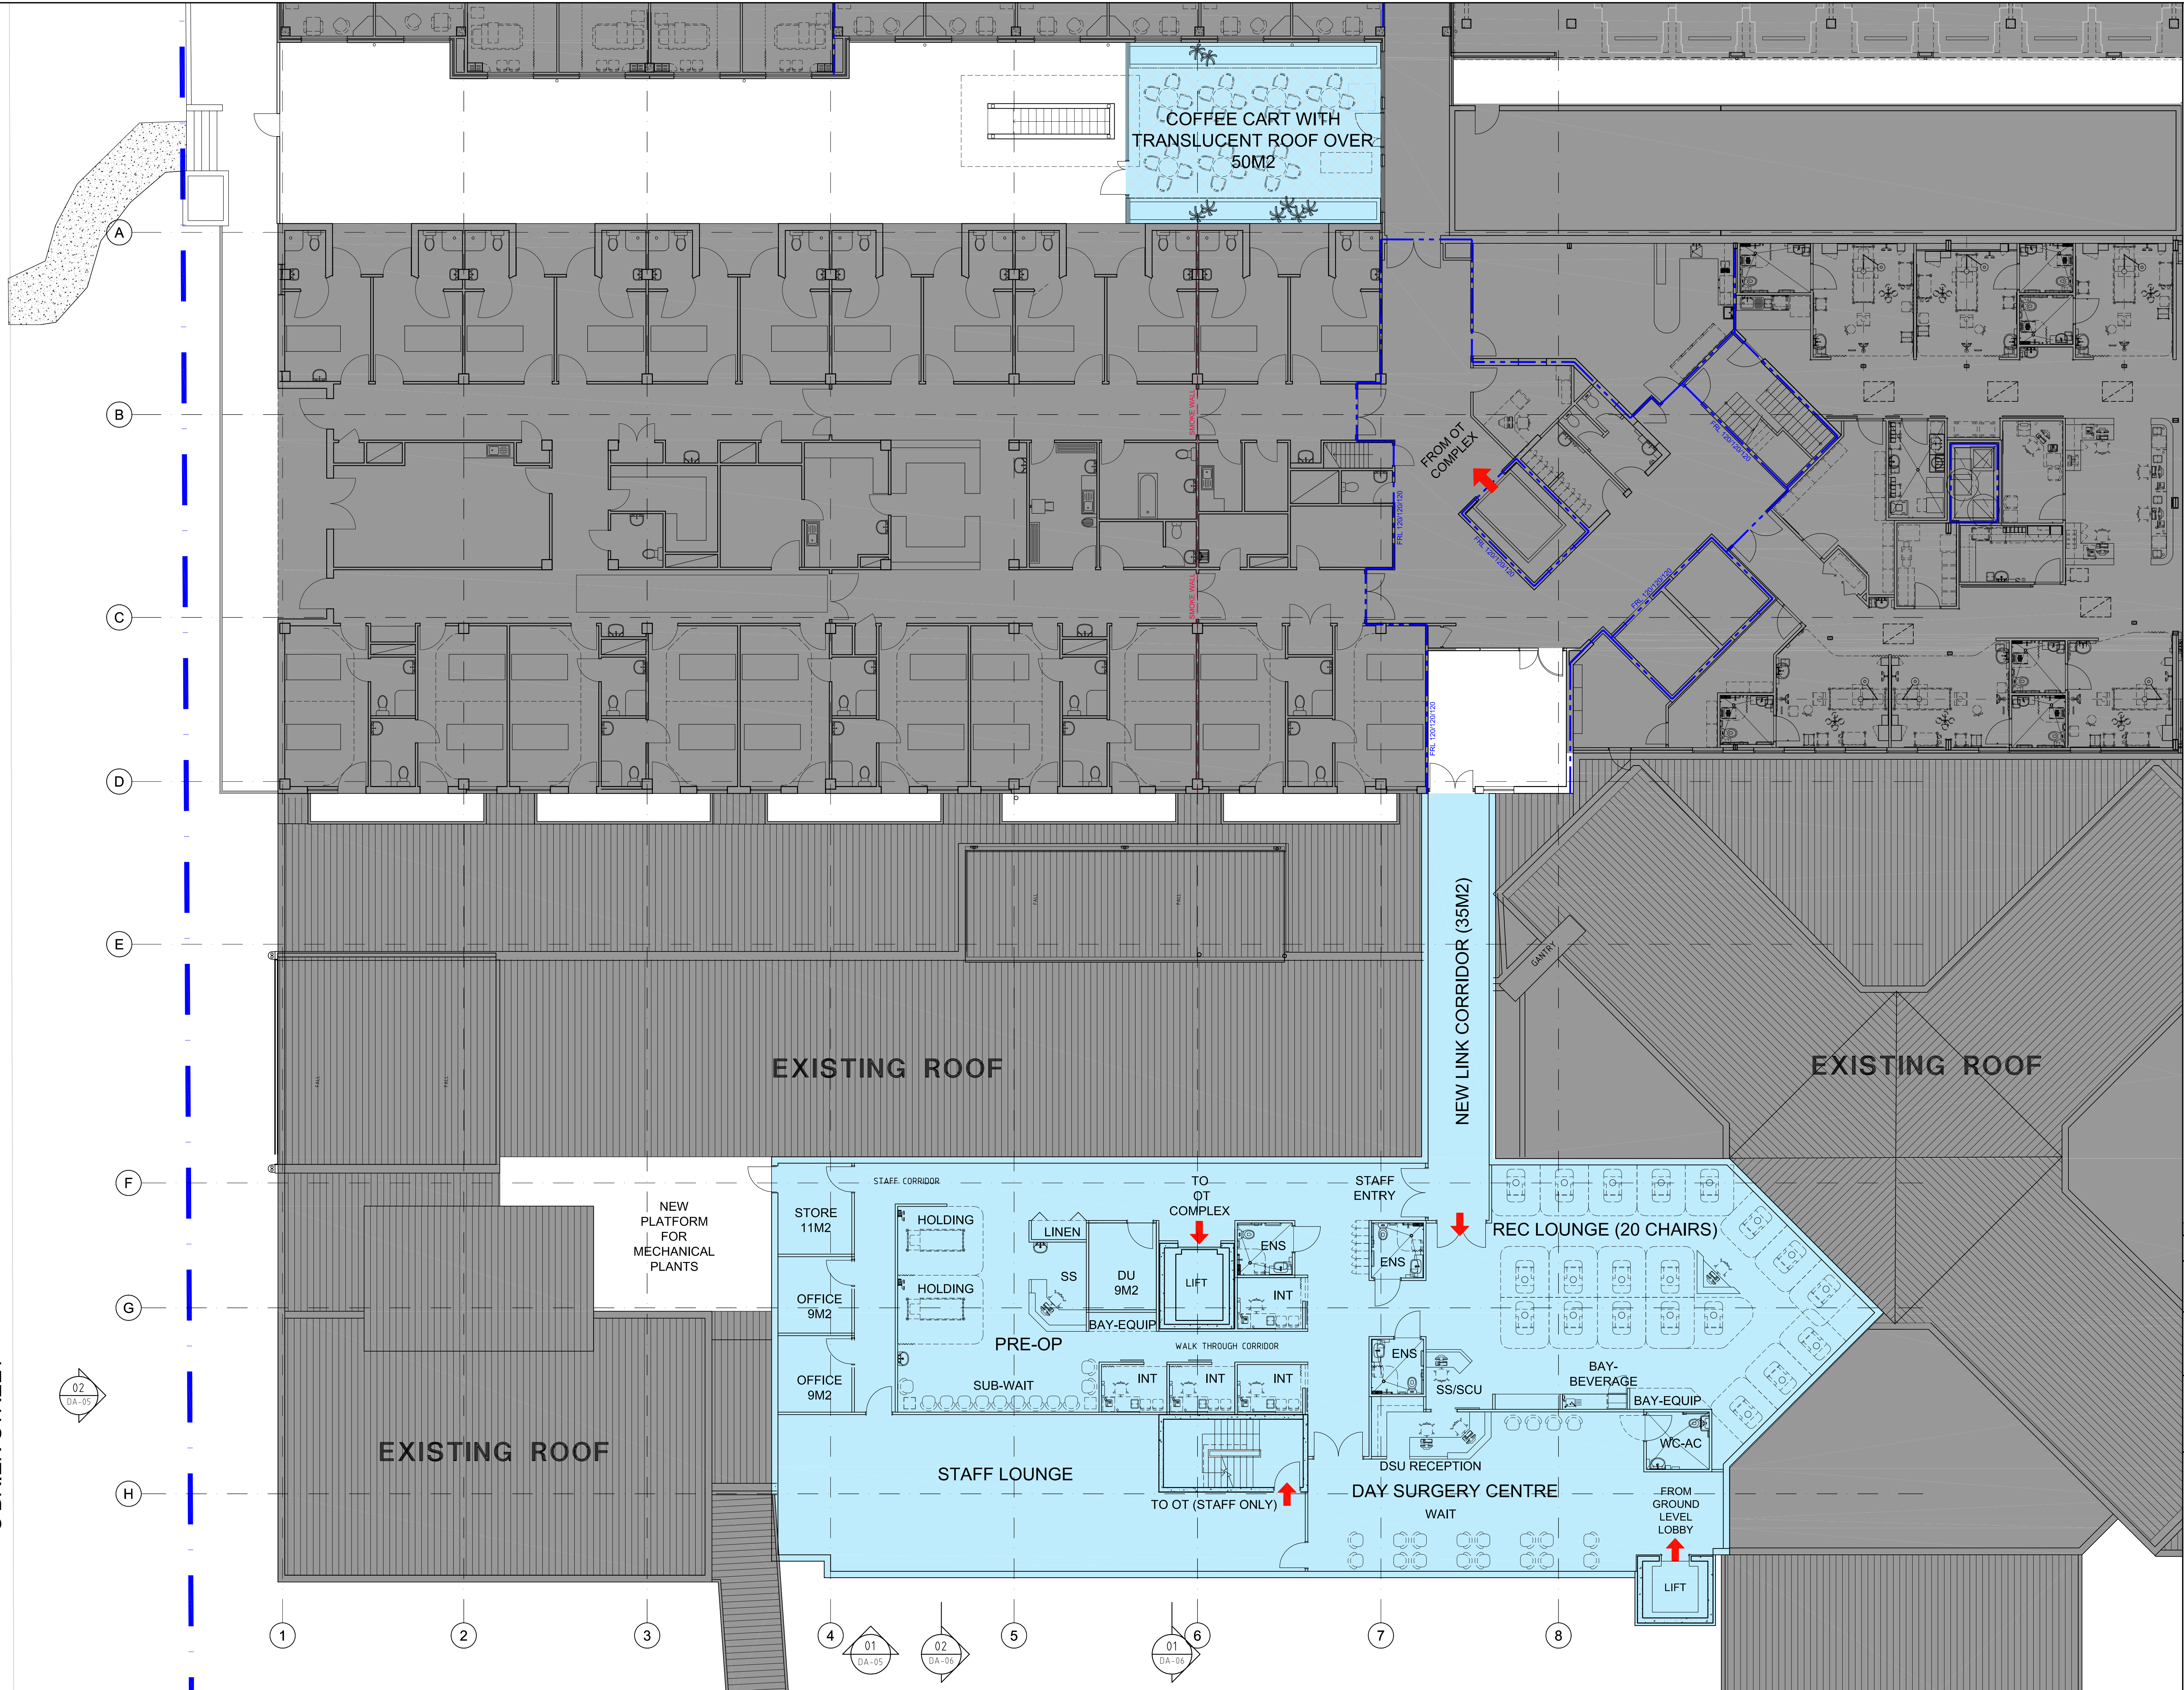

LEGEND:

- WORK IN EXISTING FOOTPRINT
- WORK IN ADDITION TO EXISTING FOOTPRINT
- EXISTING BUILDING
- SITE BOUNDARY
- SMOKE WALL
- SMOKE COMPARTMENT WALL
- 60/60/60 FIRE RATED WALL
- 120/120/120 FIRE RATED WALL

1	FIRST ISSUE	010318	CX
REV	REVISION DESCRIPTION	DATE	BY
Project			
LAKE MACQUARIE PRIVATE HOSPITAL			
Principal RAMSAY HEALTH CARE PTY LIMITED ACN 003 184 889			
Principal HEALTH PROJECTS INTERNATIONAL Architects and Health Facility Planners ACN 000 606 985 Ground Floor Suite 1, 68 Alfred St, Moore Park 2001 Ph: (02) 9460 4199 Fax: (02) 9460 4299			
KEY PLAN			

USE FIGURED DIMENSIONS ONLY. DO NOT SCALE. ALL DIMENSIONS SHALL BE VERIFIED ON SITE AND DISCREPANCIES IMMEDIATELY BROUGHT TO THE ATTENTION OF THE PROJECT MANAGER FOR RESOLUTION.

"CLOUDS" & REVISIONS ARE INTENDED AS GUIDES AND DO NOT NECESSARILY DESCRIBE THE FULL EXTENT OF REVISIONS. ASCERTAIN FULL EXTENT BY COMPARISON WITH PREVIOUS VERSION.

Subject By Date	Subject By Date	Subject By Date	Block/ Zone	Drawn	Checked	Date	Scale/s	Reason for issue
RDS	STRUC	PROJ	---	CX	HST	01.03.18	1:100	DA SUBMISSION
ARCH	SPEC	ARCH						
AUT	CONC	SERV						

CAD File

Drawn No.

Issue

LMPH14-DA-04

LMPH14-DA-04

1




1	FIRST ISSUE	01.03.18	C
REV	REVISION DESCRIPTION	DATE	B

PRIVATE HOSPITAL
LAKE MACQUARIE

Principal
RAMSAY HEALTH CARE
PTY LIMITED ACN 003 184 885



HP HEALTH PROJECTS INTERNATIONAL
Architects and Health Facility Planners
ACN 066 856 595
Ground floor, Suite 1, 68 Alfred St., Milsons Point 2061
Ph: (02) 9460 4199 Fax: (02) 9460 4299

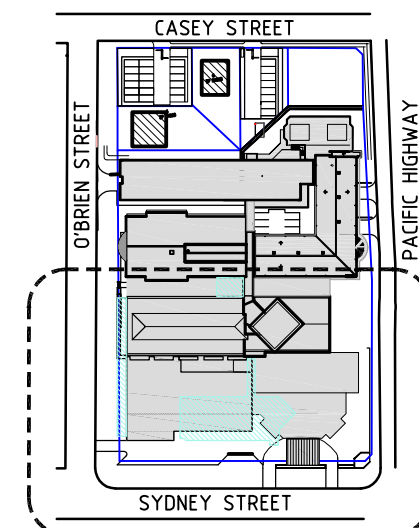

KEY PLAN

Reason for Issuance

DA SUBMISSION

Dwg.No.	ISSUE
1	1

USE FIGURED DIMENSIONS ONLY.
DO NOT SCALE. ALL DIMENSIONS SHALL BE VERIFIED ON SITE
AND DISCREPANCIES IMMEDIATELY BROUGHT TO THE
ATTENTION OF THE PROJECT MANAGER FOR RESOLUTION

"CLOUDS" & REVISIONS ARE INTENDED AS GUIDES AND DO NOT NECESSARILY DESCRIBE THE FULL EXTENT OF REVISIONS. ASCERTAIN FULL EXTENT BY COMPARISON WITH PREVIOUS VERSION.

QA
CHECK

Subject	By	Date	Subject	By	Date	Subject	By	Date
RDS			STRUCT			PROJ		
ARCH			SPEC.			ARCH		
AUT			CONS					
			SERV					

Block/ Zone --	Drawn CX	Checked HST	Date 01.03.18	Scale 1:100
Drawing Title ELEVATIONS				

/s	Reason for Issue DA SUBMISSION		
CAD File	LMPH14-DA-05	Dwg.No.	LMPH14-DA-05
			1




1	FIRST ISSUE	010318	C
REV	REVISION DESCRIPTION	DATE	B

PRIVATE HOSPITAL
LAKE MACQUARIE

Principal
**RAMSAY HEALTH CARE
PTY LIMITED** ACN 003 154 885



HP HEALTH PROJECTS INTERNATIONAL
Architects and Health Facility Planners
ACN 066 856 595
Ground Floor, Suite 1, 68 Allred St., Mincers Point 2061
Ph: (02) 9460 4199 Fax: (02) 9460 4299

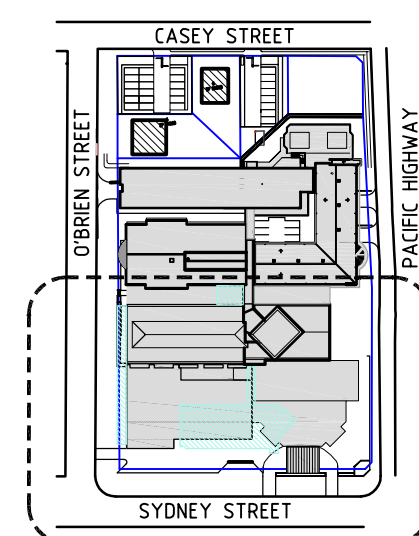

KEY PLAN

USE FIGURED DIMENSIONS ONLY.
DO NOT SCALE. ALL DIMENSIONS SHALL BE VERIFIED ON SITE
AND DISCREPANCIES IMMEDIATELY BROUGHT TO THE
ATTENTION OF THE PROJECT MANAGER FOR RESOLUTION

"CLOUDS" & REVISIONS ARE INTENDED AS GUIDES AND DO NOT NECESSARILY DESCRIBE THE FULL EXTENT OF REVISIONS. ASCERTAIN FULL EXTENT BY COMPARISON WITH PREVIOUS VERSION.

QA
CHECK

Subject	By	Date	Subject	By	Date	Subject	By	Date
RDS			STRUCT			PROJ		
ARCH			SPEC. CONS			ARCH		
AUT			SERV					

Block/ Zone	--
Drawing Title	SECTIONS

Drawn	Checked	Date	Scale
CX	HST	01.03.18	1:100

Reason for Issue		DA SUBMISSION	
CAD File	Dwg.No.	Issue	
LMPH14-DA-06	LMPH14-DA-06	1	




1	FIRST ISSUE	14.03.18	CX
REV	REVISION DESCRIPTION	DATE	BY

**PRIVATE HOSPITAL
LAKE MACQUARIE**

Principal
RAMSAY HEALTH CARE
PTY LIMITED ACN 003 154 889

The Ramsay Health Care logo, featuring a blue square with a white grid pattern and the text "RAMSAY HEALTH CARE" below it.

HP HEALTH PROJECTS INTERNATIONAL
Architects and Health Facility Planners
ACN 065 555 595
Ground Floor, Suite 1, 68 Alfred St., Miscers Point 2061
Ph: (02) 9460 4190 Fax: (02) 9460 4299

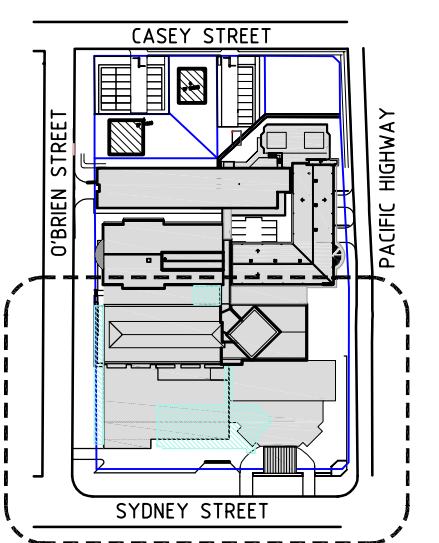

KEY PLAN

USE FIGURED DIMENSIONS ONLY.
DO NOT SCALE. ALL DIMENSIONS SHALL BE VERIFIED ON SITE
AND DISCREPANCIES IMMEDIATELY BROUGHT TO THE
ATTENTION OF THE PROJECT MANAGER FOR RESOLUTION

"CLOUDS" & REVISIONS ARE INTENDED AS GUIDES AND DO NOT NECESSARILY DESCRIBE THE FULL EXTENT OF REVISIONS. ASCERTAIN FULL EXTENT BY COMPARISON WITH PREVIOUS VERSION.

QA CHECK	Subject	By	Date	Subject	By	Date	Subject	By	Date	check/	Drawn	Check	Date	Scale/s	Reason for issue	DA SUBMISSION	
	RDS			STRUCT			PROG			---	CK		01.03.18	---			
	ARCH			SPEC			CONC										
	AUT			SERV													
Drawing Title										PERSPECTIVE 01		CAD File		LMPH14-DA-08		Issue No. LMPH14-DA-08	
																1	



 EXISTING BUILDING
 WORK IN ADDITION TO EXISTING FOOTPRINT

CAD File	Dwg.No.	Issue
----------	---------	-------

Reason for Issue		
DA SUBMISSION		
CAD File	Dwg.No.	Issue

ELEVATIONS

