


1 POLICE SIGNAGE ELEVATION
1 : 50 @A1



2 POLICE SIGNAGE PLAN
1 : 50 @A1

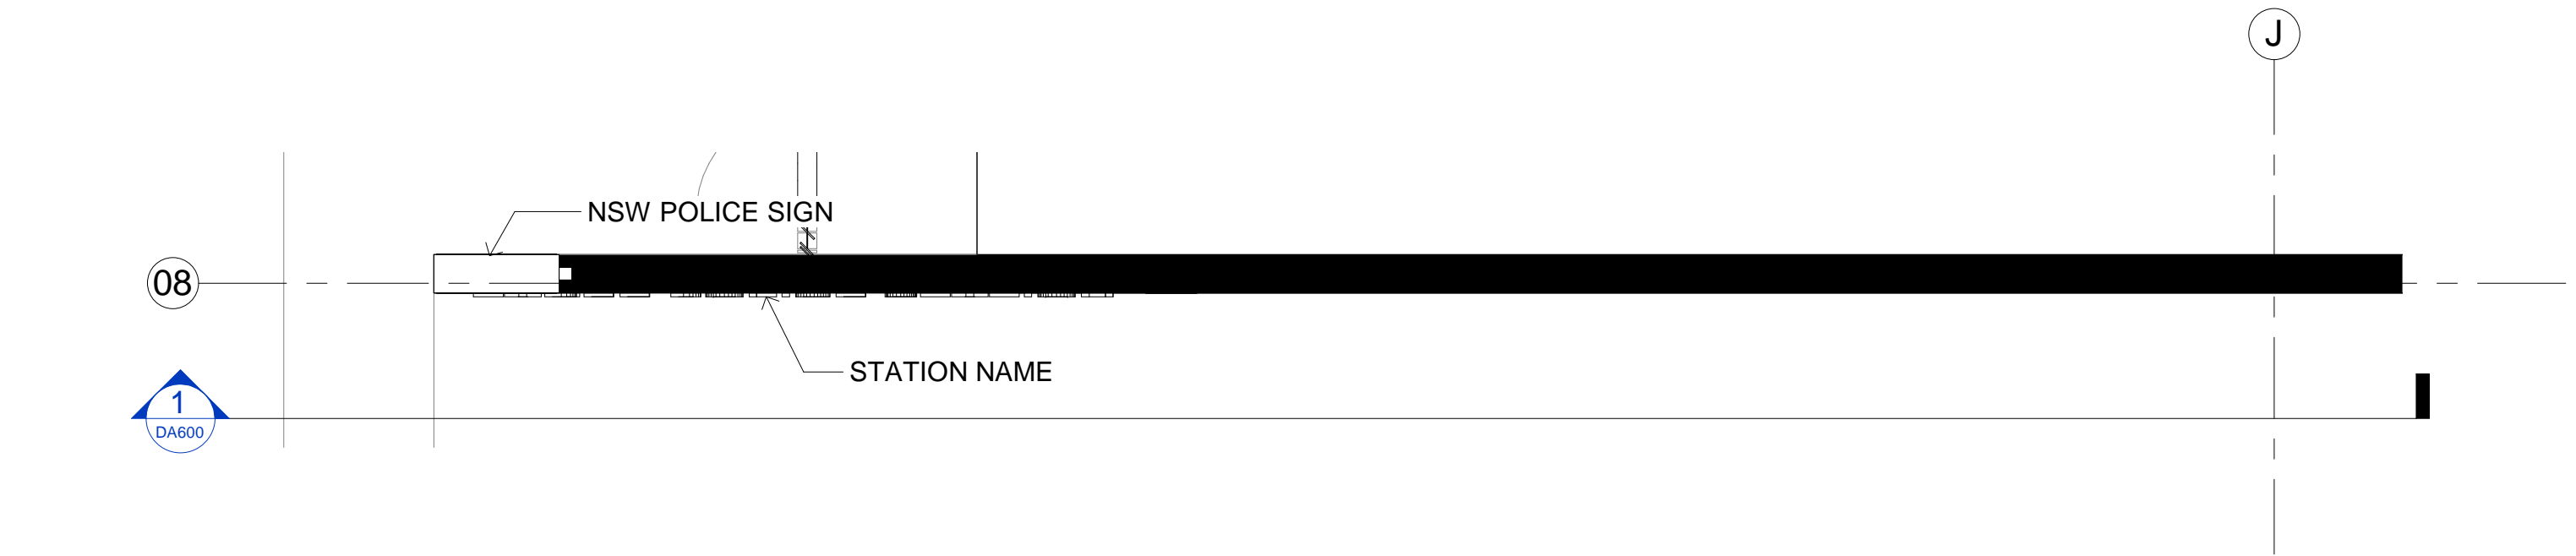

3 POLICE SIGNAGE DETAILS

General Notes

- This drawing is the copyright of Group GSA Pty Ltd and may not be altered, reproduced or transmitted in any form or by any means in part or in whole without the written permission of Group GSA
- Drawings to be printed in colour.
- Do not scale drawings. Dimensions govern.
- All dimensions are in millimetres unless noted otherwise.
- All dimensions shall be verified on site before proceeding
- Any areas indicated on this sheet are approximate and indicative only.

Issue	Reason for Issue/Change	Date	Chk
A	Development Application Issue	21.05.18	LS

Client

NSW GOVERNMENT | NSW Police Force

Project Manager

BGIS

Principal Design Consultant

GROUP GSA

Group GSA Pty Ltd ABN 76 002 113 779
Level 17, 80 William St East Sydney NSW
T +612 9361 4144 www.groupgsa.com

Project

TAREE POLICE STATION

Location

79-83 ALBERT ST., TAREE

Asset

TAREE POLICE STATION

Drawing Title

SIGNAGE PLANS

Phase	Scale	Plot Date	Drawn	Chk
DA	@A1 -As indicated	21.05.18	PR	LS
Group GSA Proj. No	Drawing No	Revision		
180023	TAR-AR-DA600	A		