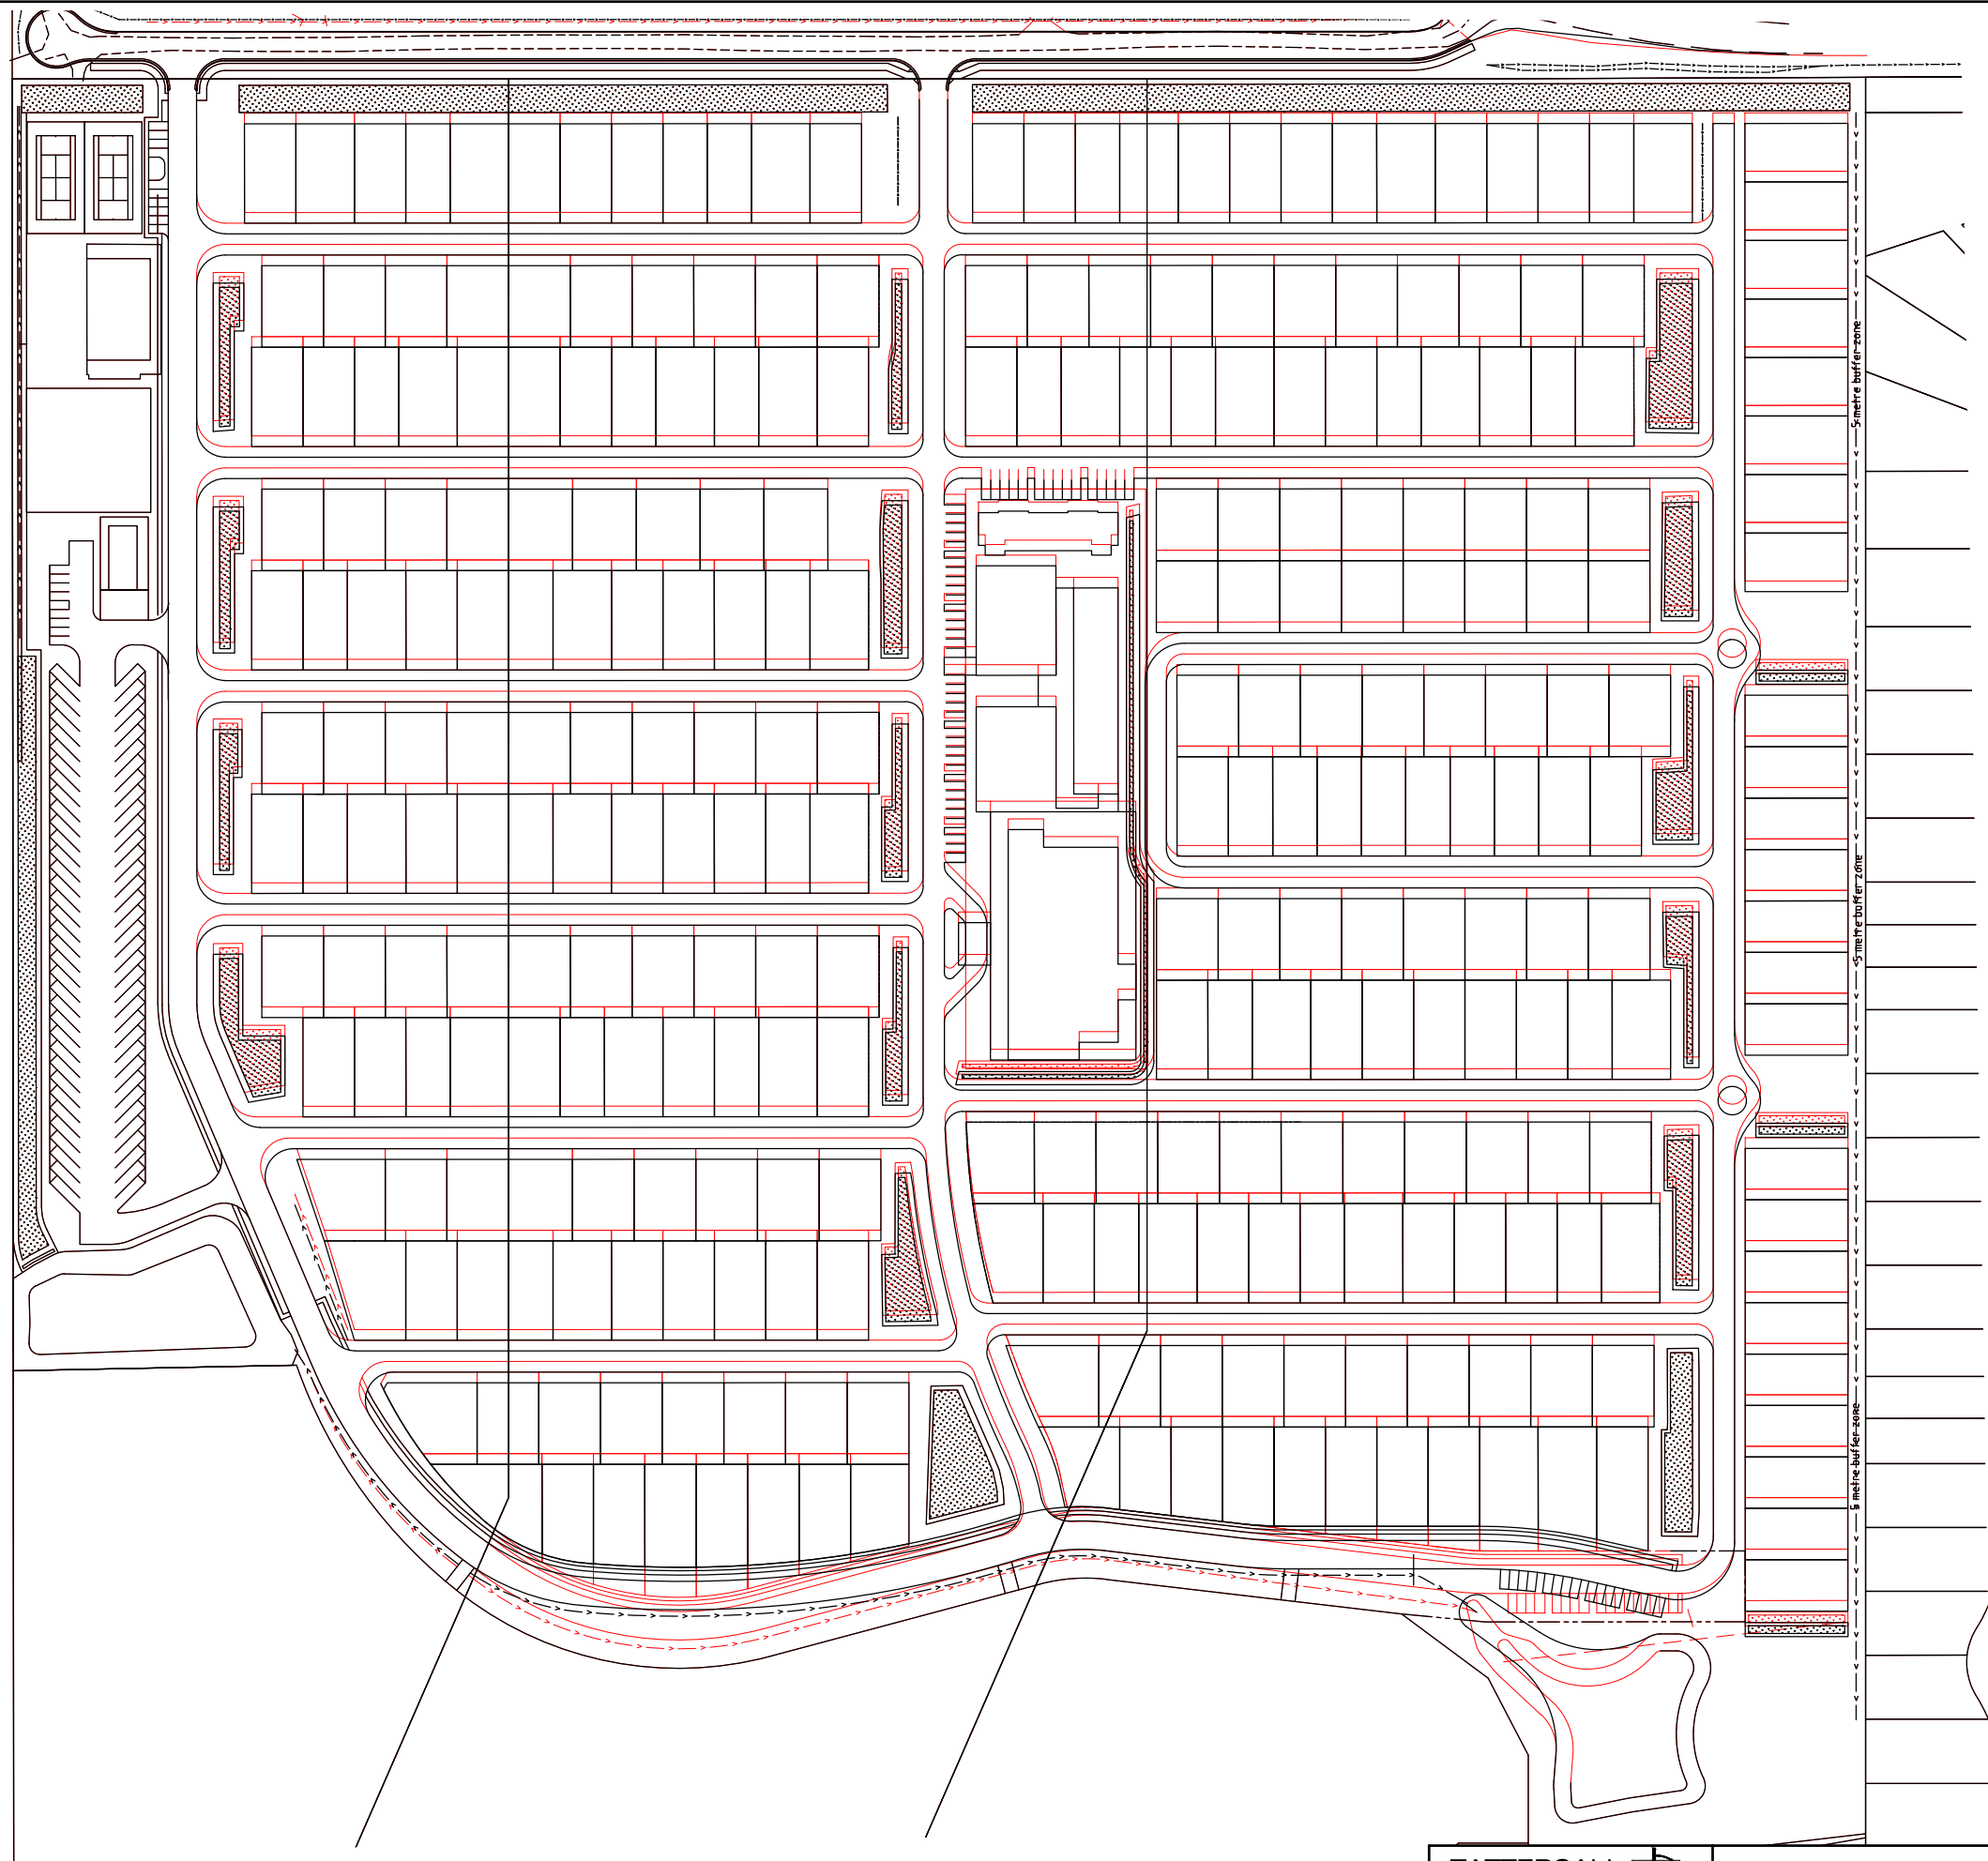


LEGEND

- ORIGINAL LAYOUT WITH BASIN MOVED OUT OF E2 ZONE
- PROPOSED LAYOUT WITH SOUTHERN LOTS REDUCED TO INCREASE LANDSCAPING AREAS

REV	DETAILS OF AMENDMENT	DESIGNED	DRAWN	CHECKED	APPROVED	DATE
B	Updated Plans for Lodgement	DS	DS			

* Denote the original signature and date when revision was issued.

TATTERSALL
LANDER PTY LTD
DEVELOPMENT CONSULTANTS
ENGINEERING, SURVEYING & PLANNING
2 Bourke St. P.O.Box 580
RAYMOND TERRACE 2324
Fax (02) 49871733 Phone (02) 49871500




LAYOUT COMPARISON
HARRINGTON WATERS LIFESTYLE VILLAGE
MANOR ROAD, HARRINGTON
LOT 2 IN DP 1219123, 4 IN DP 1219124 & 6 IN DP 1217806

CLIENT: Bayline Developments (NSW) Pty Ltd

JOB No.: #####

COMPUTER FILE : S:\projects\Harrington\dwg\217154_Harrington DA Plans.dwg

COUNCIL MID COAST	REFERENCE #####
PARISH	SHEET SIZE A3
SCALE 1:2000 on A3	SHEET No. 1 of 2
DATE :	Plotted 11:36 08/07/19

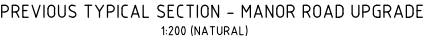

										LAYOUT COMPARISON									
A	Original Issue				DS	DS							SCALE :		SHEET No. 1 of 2	FILE : #####	SHEET SIZE		
REV	DETAILS	OF	AMENDMENT	DESIGNED	DRAWN	CHECKED	APPROVED	DATE		1:2000 for A3 sized plot			JOB No. : 217154	DATE : Plotted 11:36 08/07/19	A3				
*	Denote the original signature and date when revision was issued.												COMPUTER FILE : S:\projects\Harrington\dwg\217154_Harrington DA Plans.dwg						