


COPYRIGHT
All rights reserved. This work is copyright and cannot be reproduced or copied in any form or by any means (graphic, electronic or mechanical, including photocopying) without the written permission of pdt architects. Any licence, express or implied, to use the document for any purpose whatsoever is restricted to the terms of the agreement or implied agreement with PDT Architects.

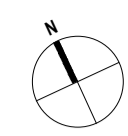


DIMENSIONS
Use figured dimensions only. DO NOT SCALE. Check all dimensions on site prior to fabrication or setout.

for approval


drawing authors
sheet setup date 08.03.18
dwg authors C.HILLS
project leader O. THESSMAN

authorised for issue by project leader
signature _____ date _____


amendments date	issue	description	checked by auth	proj ldr
09.03.18	1	DA RFI RESPONSE	MS & CH	OT

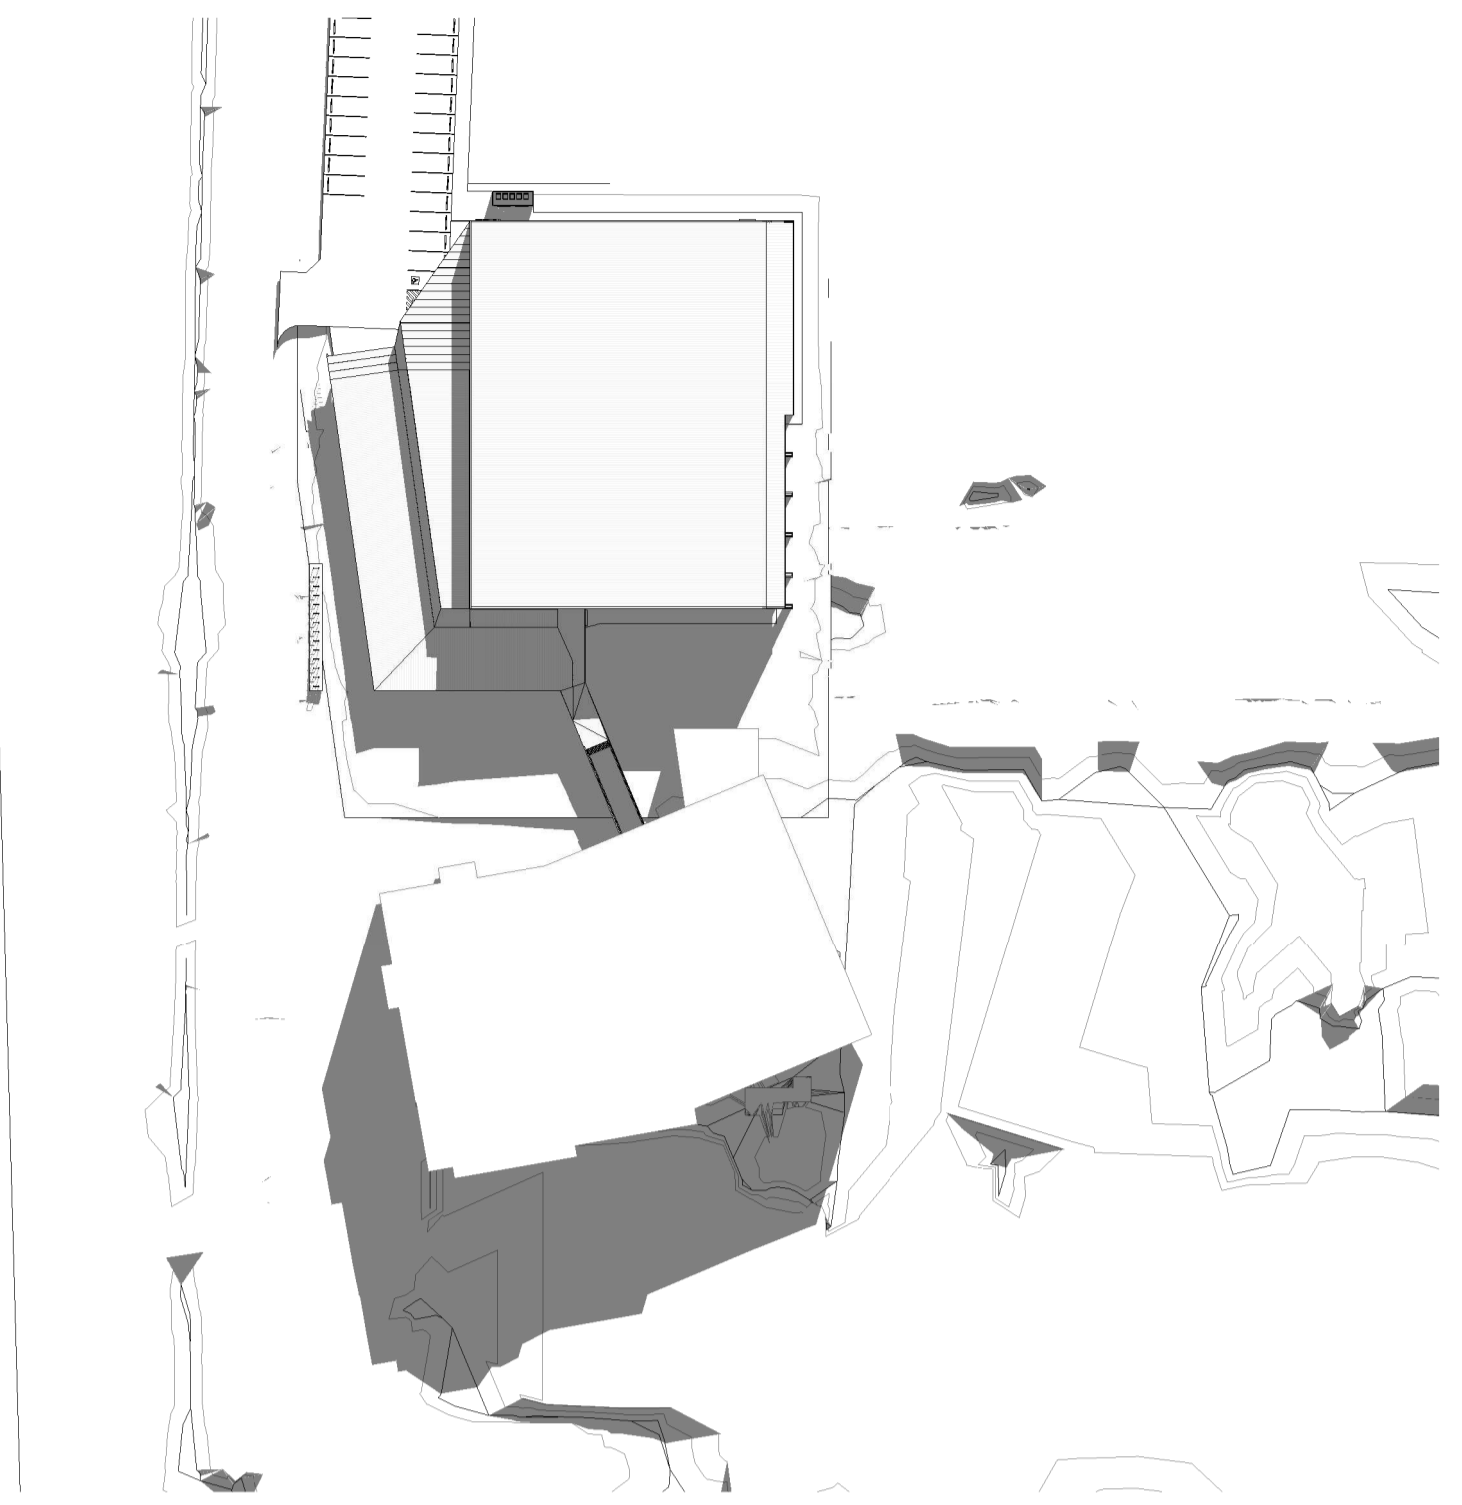


1 WINTER SOLSTICE 9am
SCALE

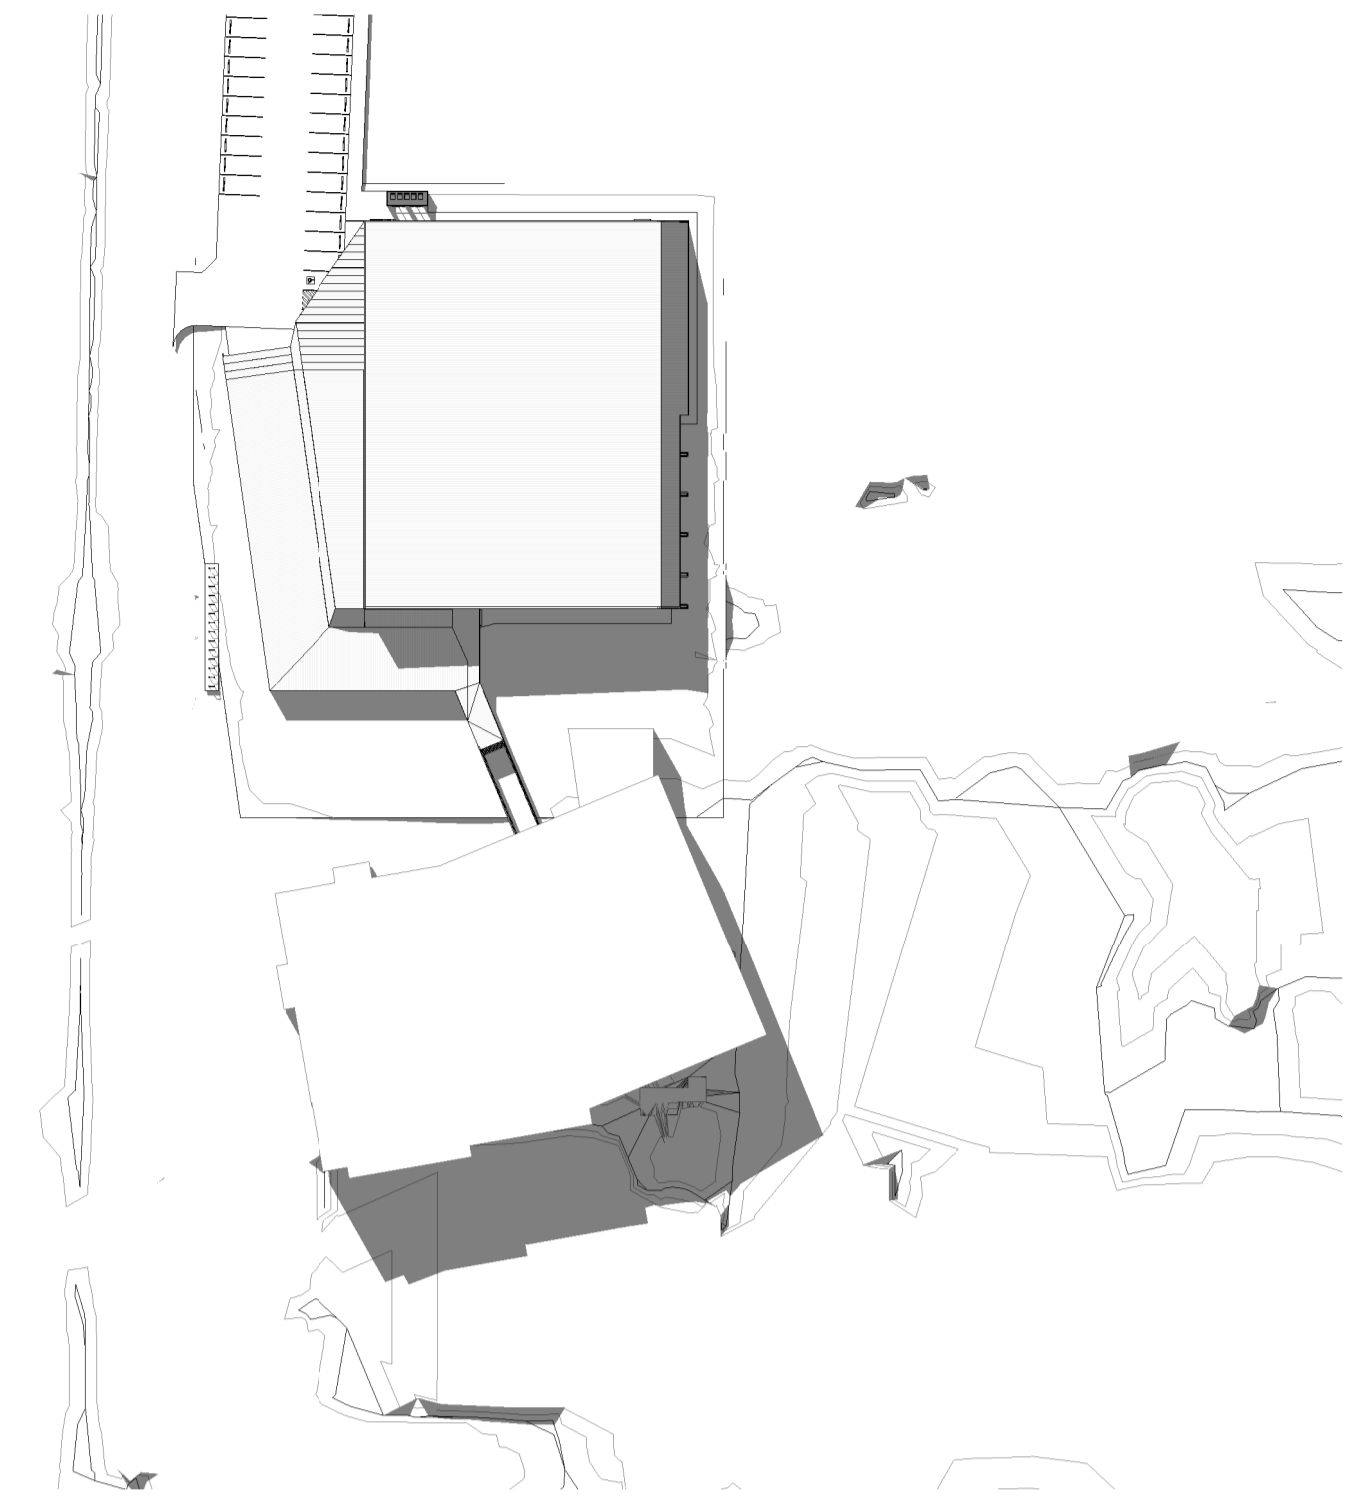


2 WINTER SOLSTICE 12pm
SCALE

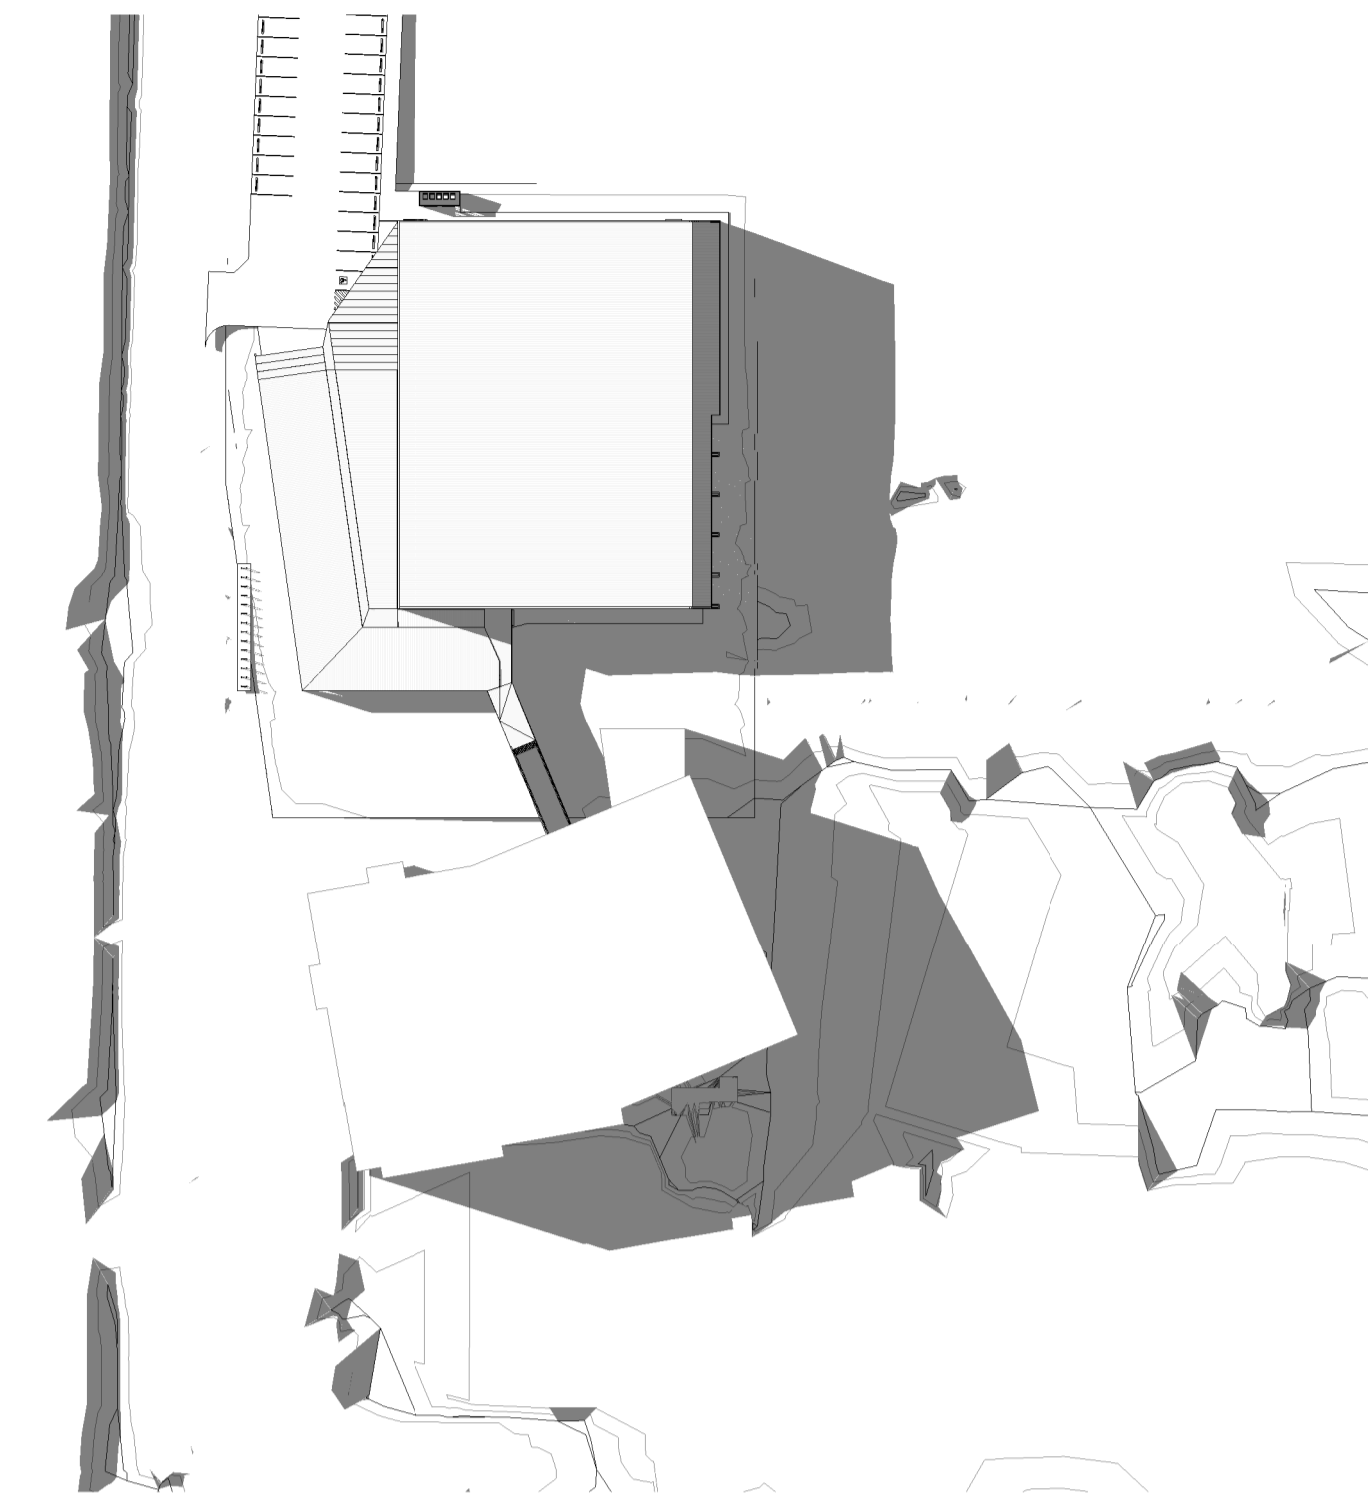


3 WINTER SOLSTICE 3pm
SCALE

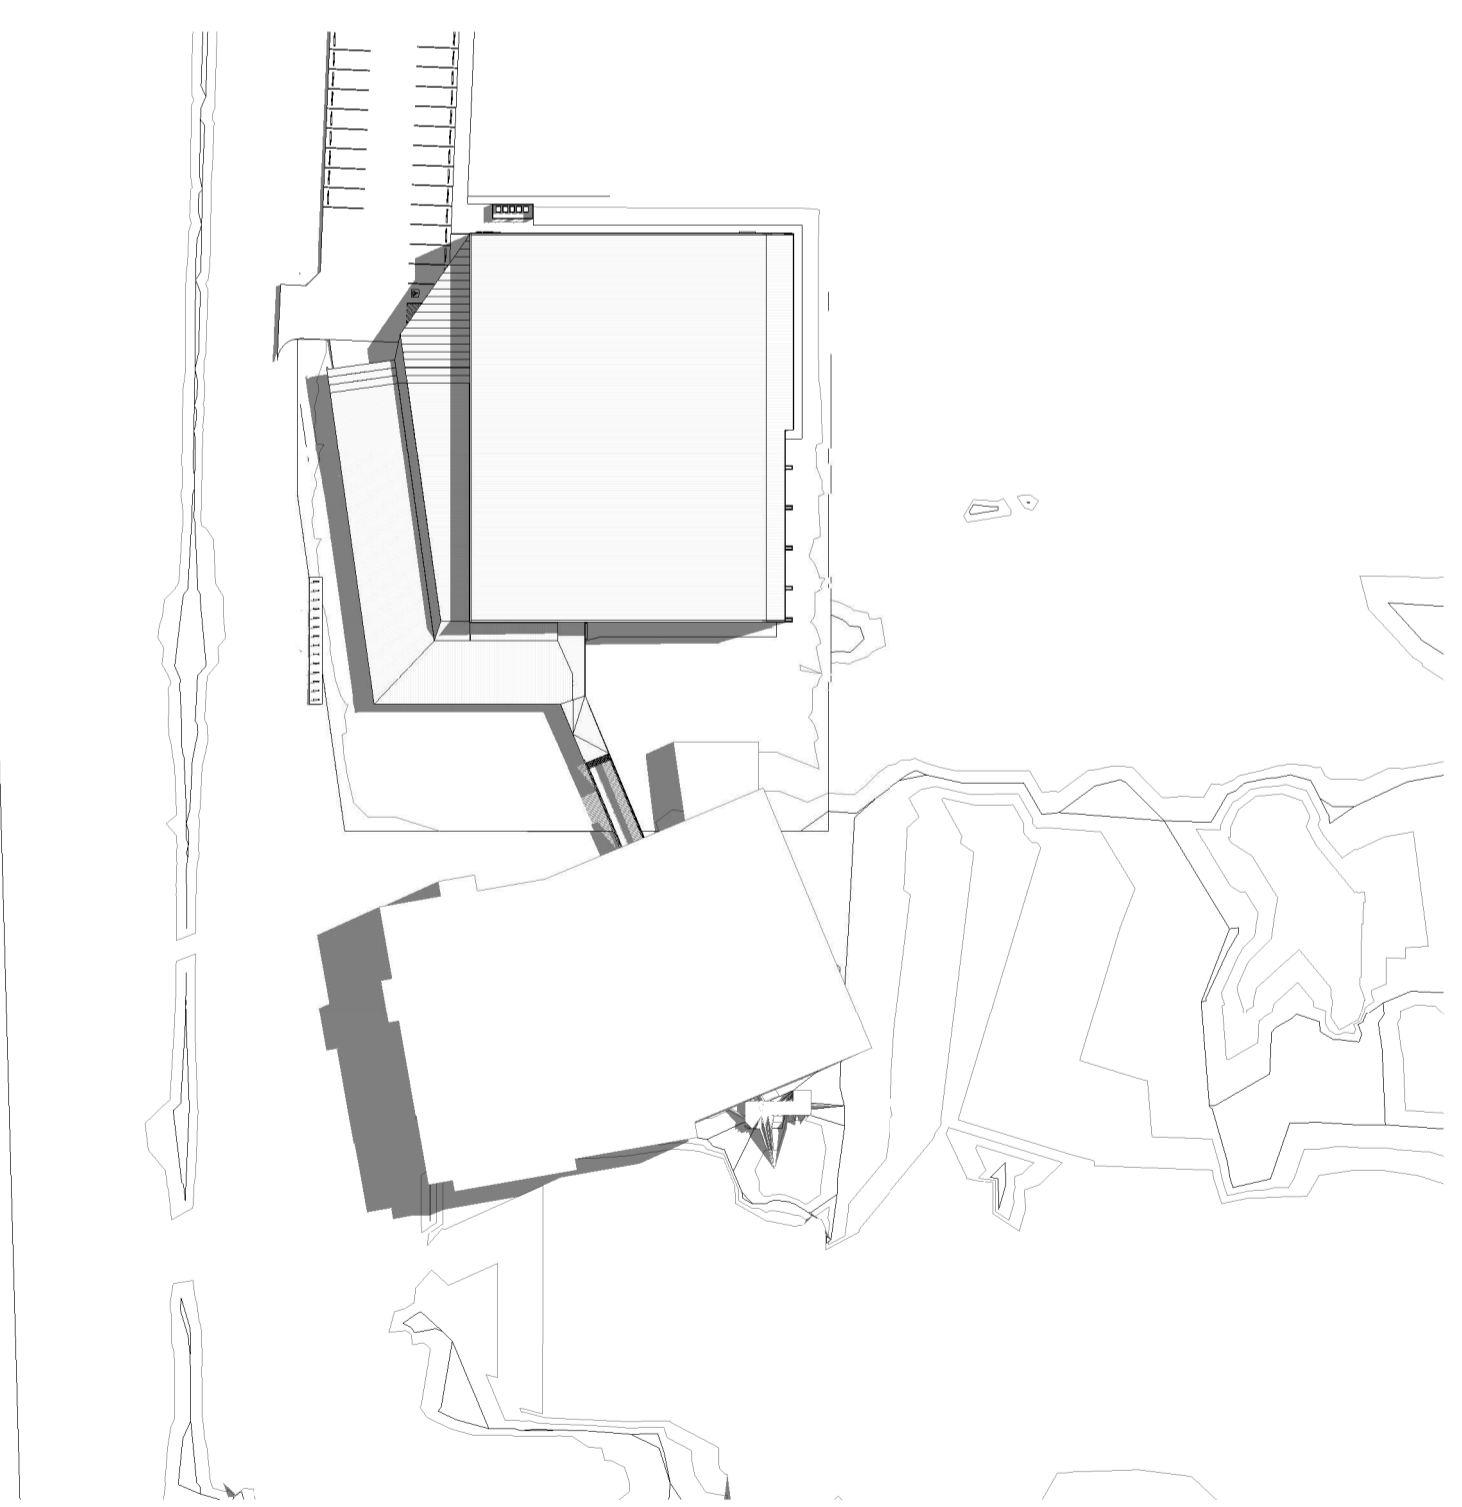

4 SUMMER SOLSTICE 9am
SCALE

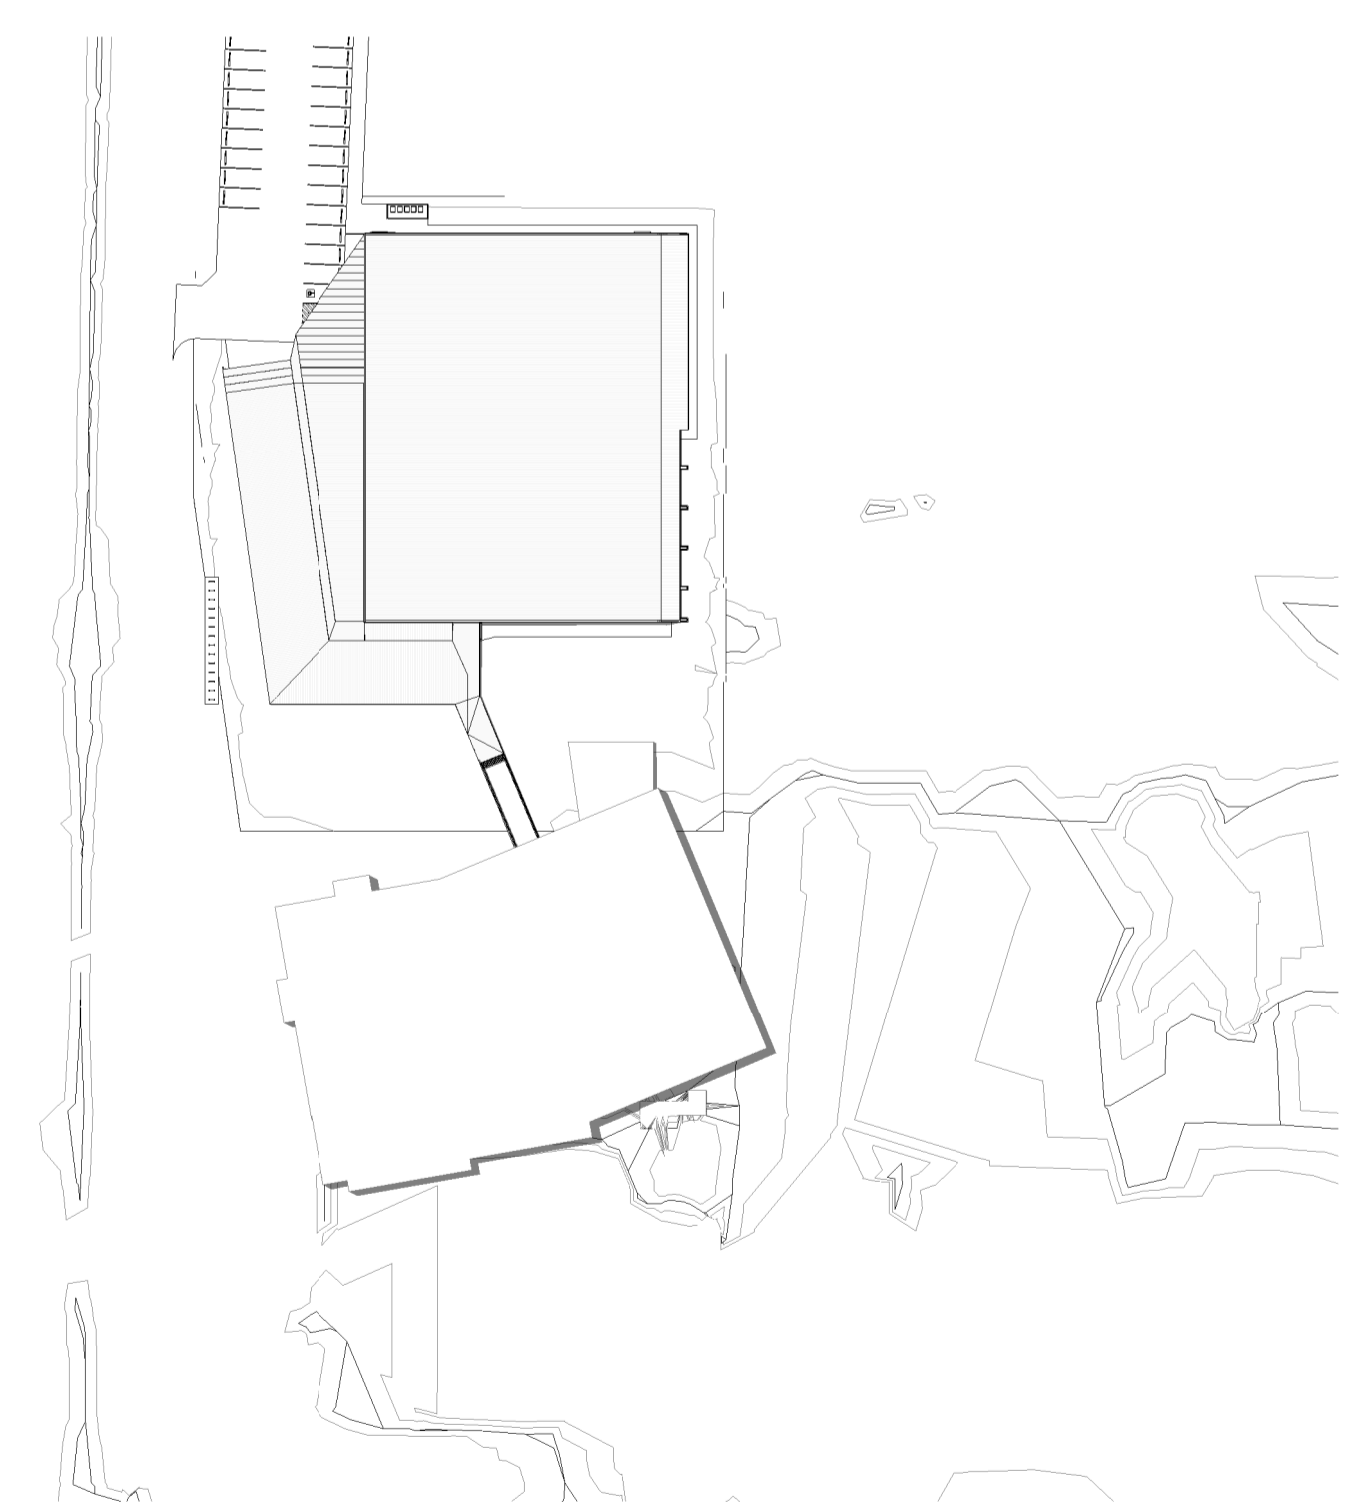

5 SUMMER SOLSTICE 12pm
SCALE

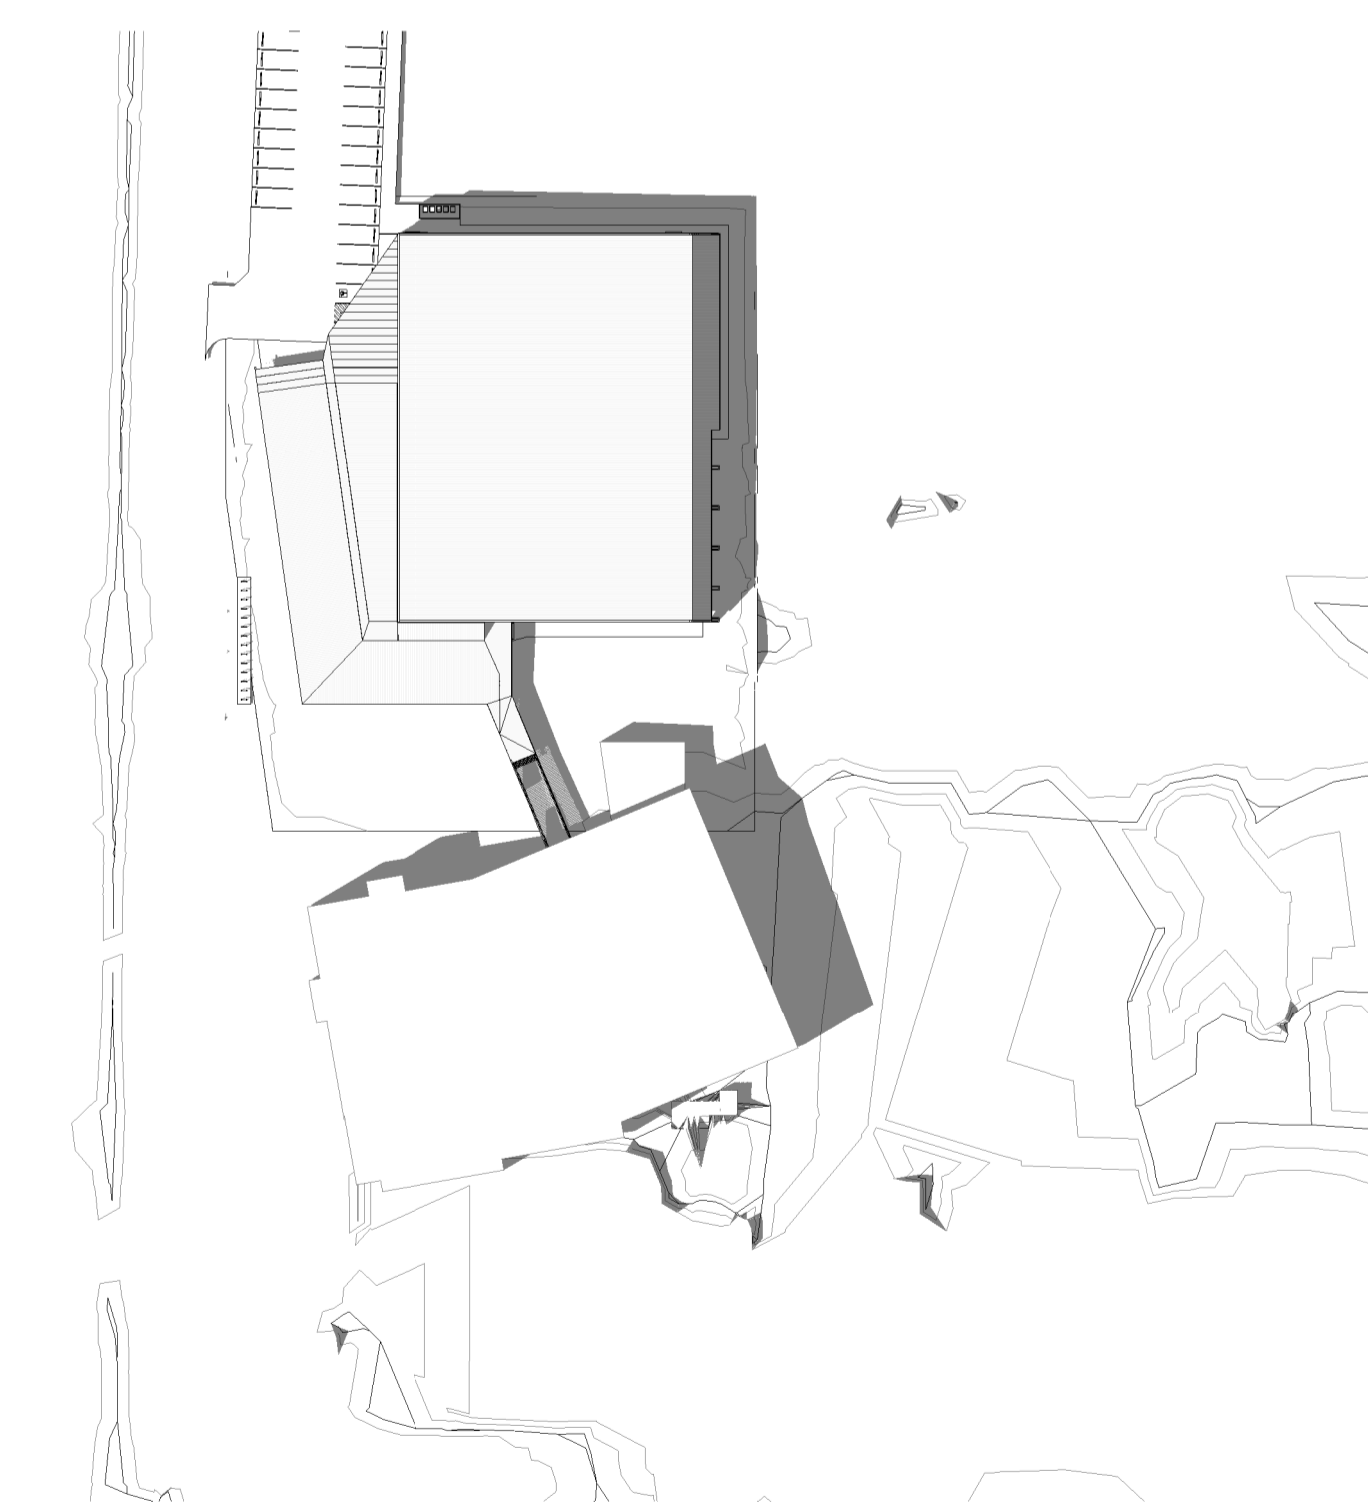

6 SUMMER SOLSTICE 3pm
SCALE

pdt.
architects
www.pdt.com.au
level 3, 100 mcbratney street fortitude valley 4006 1 +61 7 3232 1300
po box 607 fortitude valley qld 4006 quality assurance AS/NZS ISO 9001

project details
BALLINA INDOOR SPORTS CENTRE
40 CHERRY STREET BALLINA NSW

sheet title
SOLAR STUDY

issue date 09.03.18	scale @ A1	stage SD
job no. 8385	dwg no. A 01-11	revision 1