


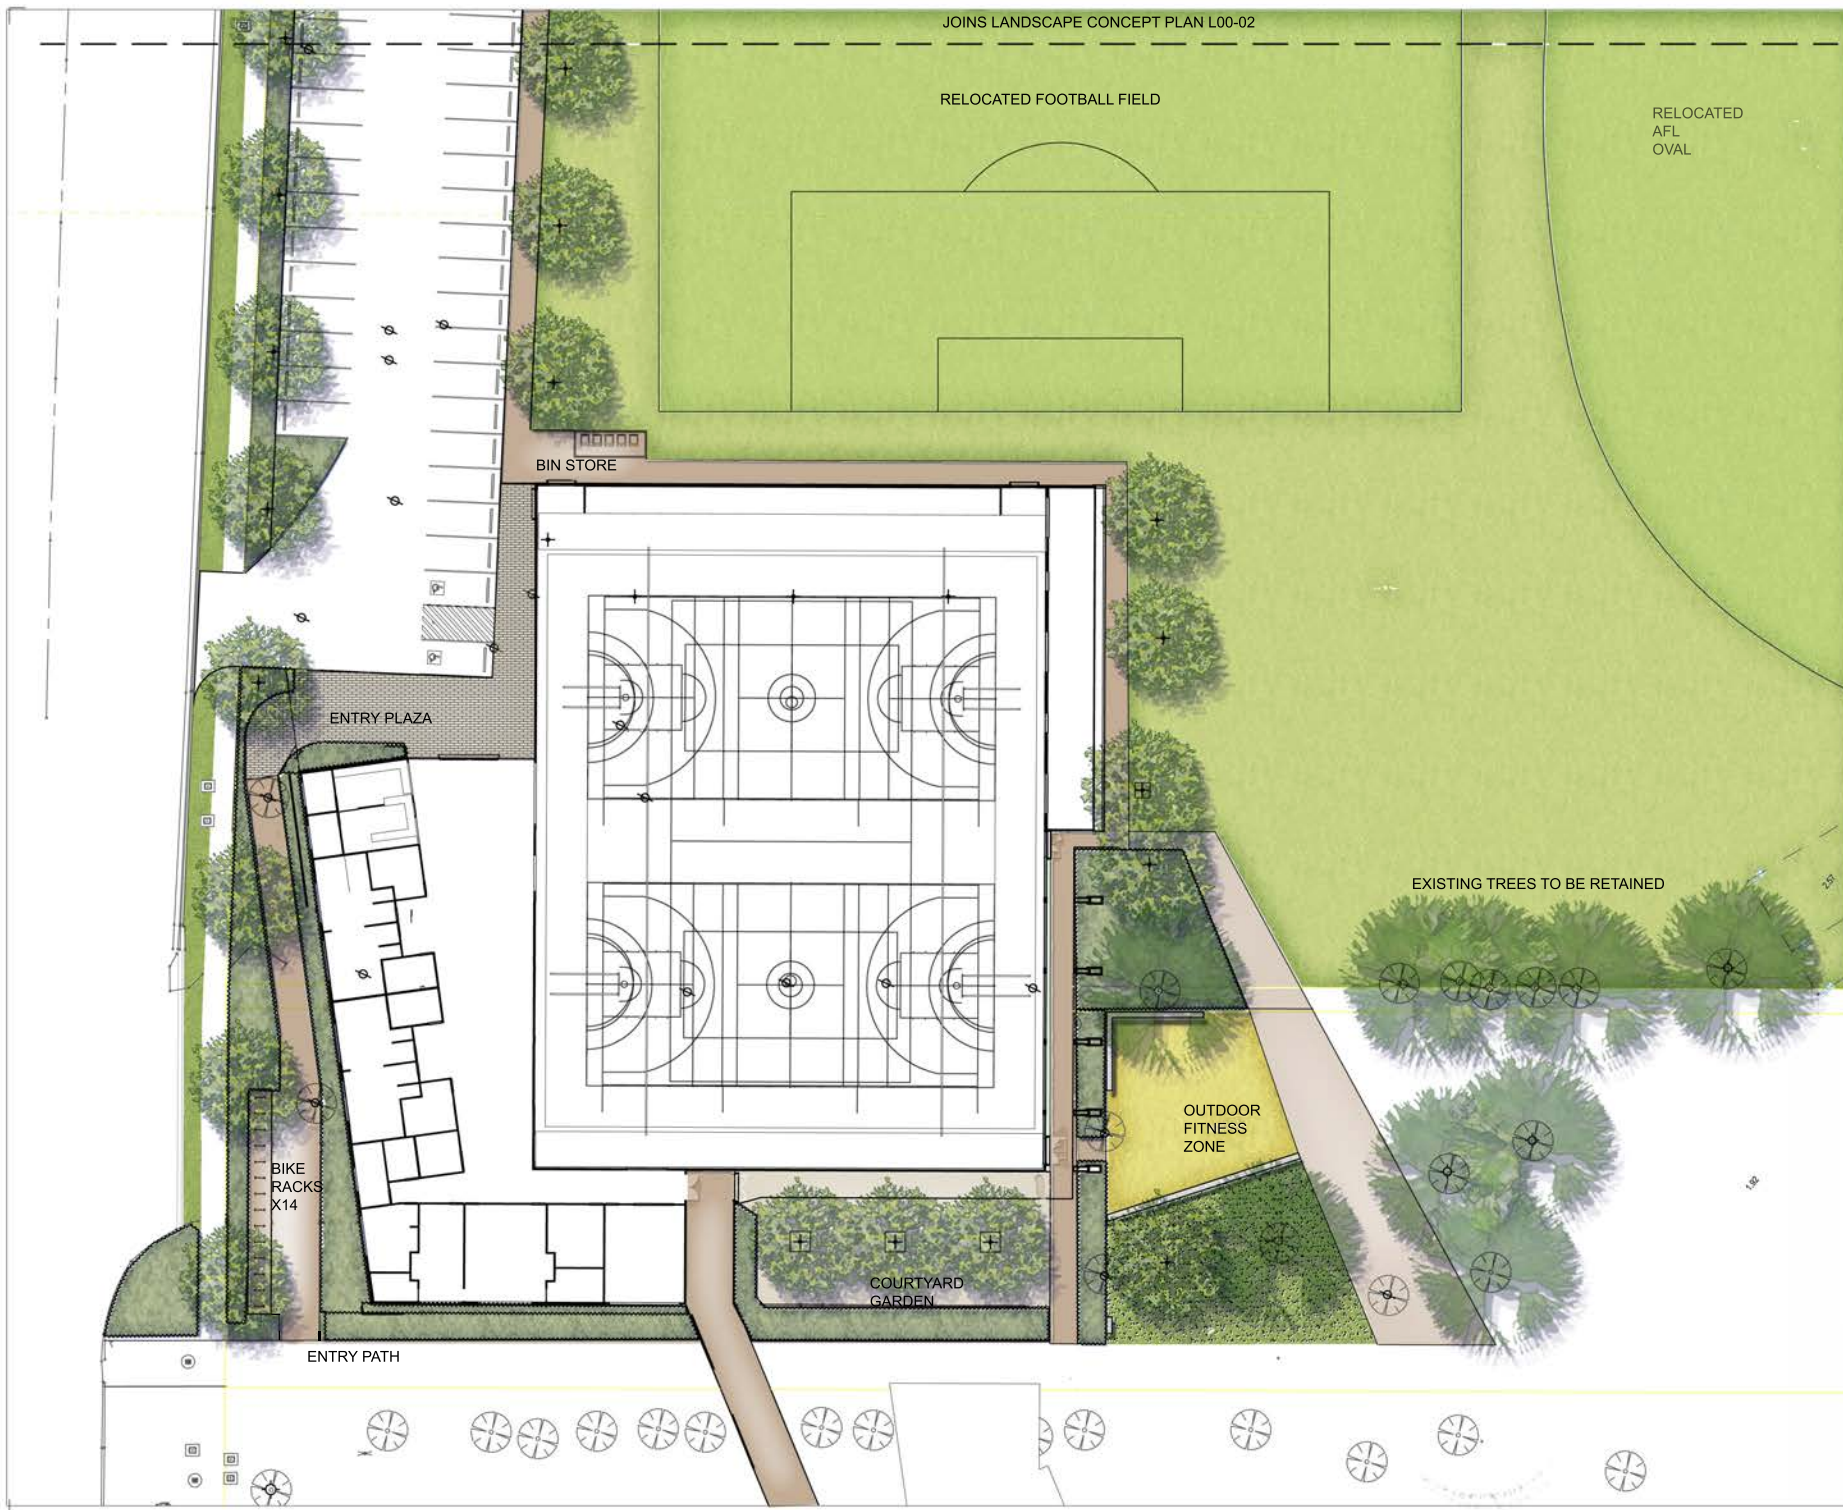

JOINS LANDSCAPE CONCEPT PLAN L00-02

RELOCATED FOOTBALL FIELD

RELOCATED
AFL
OVAL

BIN STORE

ENTRY PLAZA

BIKE
RACKS
X14

ENTRY PATH

COURTYARD
GARDEN

OUTDOOR
FITNESS
ZONE

EXISTING TREES TO BE RETAINED

COPYRIGHT
All rights reserved. This work is copyright and cannot be reproduced or copied in any form or by any means, graphic, electronic or mechanical, including photocopying, without the written permission of PGT Architects. Any licence, express or implied, to use the document for any purpose whatsoever is restricted to the terms of the agreement or implied agreement with PGT Architects.
DIMENSIONS
Use figured dimensions only. DO NOT SCALE. Check all dimensions on site prior to fabrication or build.

for information only

sheet setup date
dwg authors
project leader
authorised for issue by project leader

signature	date
amendments	
date	issue
23/11/17	1
08/12/17	2
11/12/17	3
22/01/18	4
08/03/18	5

LEGEND

- Existing tree to be retained
- Proposed new tree
- Existing tree to be retained
- Full depth coloured concrete
CC3 Pigment Coat
- Full depth coloured concrete
CC3 Pigment Tactile
- Full depth coloured concrete
CC3 Pigment Sandstone
- Feature Paving Area
- Turf
- Concrete Paving Slab

pdt.
landscape

www.pdt.com.au
pdt 100 MacLachlan St, 4030
pdt 100 MacLachlan St, 4030
pdt 100 MacLachlan St, 4030

1-81-7302-1300
quality assurance ADAS 100-001

project details
BALLINA INDOOR SPORTS
40 CHERRY STREET BALLINA NSW

sheet title
**LANDSCAPE CONCEPT
PLAN**

issue date	scale	stage
08-03-18	1:200	DA
document no.	sheet	revision
8385	L00-01	5

original sheet size A1 (594x841mm)



COPYRIGHT
All rights reserved. This work is copyright and cannot be reproduced or copied in any form or by any means graphic, electronic or mechanical, including photocopying without the written permission of PDI Architects. Any license, express or implied, to use the document for any purpose whatsoever is restricted to the terms of the agreement or implied agreement with PDI Architects.

DIMENSIONS
Use figured dimensions only. DO NOT SCALE. Check all dimensions on site prior to fabrication or build.

for information only

sheet setup date
design authors
project leader
authorised for issue by project leader

signature _____ date _____

amendments

date	issue	description	checked by	auth	proj	for
23/11/17	1	Preliminary concept design	NJC	NJC		
08/12/17	2	Updated concept design	NJC	NJC		
11/12/17	3	Updated concept design	NJC	NJC		
23/01/18	4	Updated concept design	NJC	NJC		
08/03/18	5	Updated concept design	NJC	NJC		

LEGEND



pdt.
landscape

www.pdt.com.au
1/3, 101 MacLennan St, 4008
po box 607 Ballina valley qld 4008
quality assurance AASNC ISO 9001

project details
BALLINA INDOOR SPORTS
40 CHERRY STREET BALLINA NSW

sheet title

LANDSCAPE CONCEPT PLAN

issue date
08-03-18

scale
1:200

stage
DA

document no.
8385

sheet
L00-02

revision
5

JOINS LANDSCAPE CONCEPT PLAN L00-01