
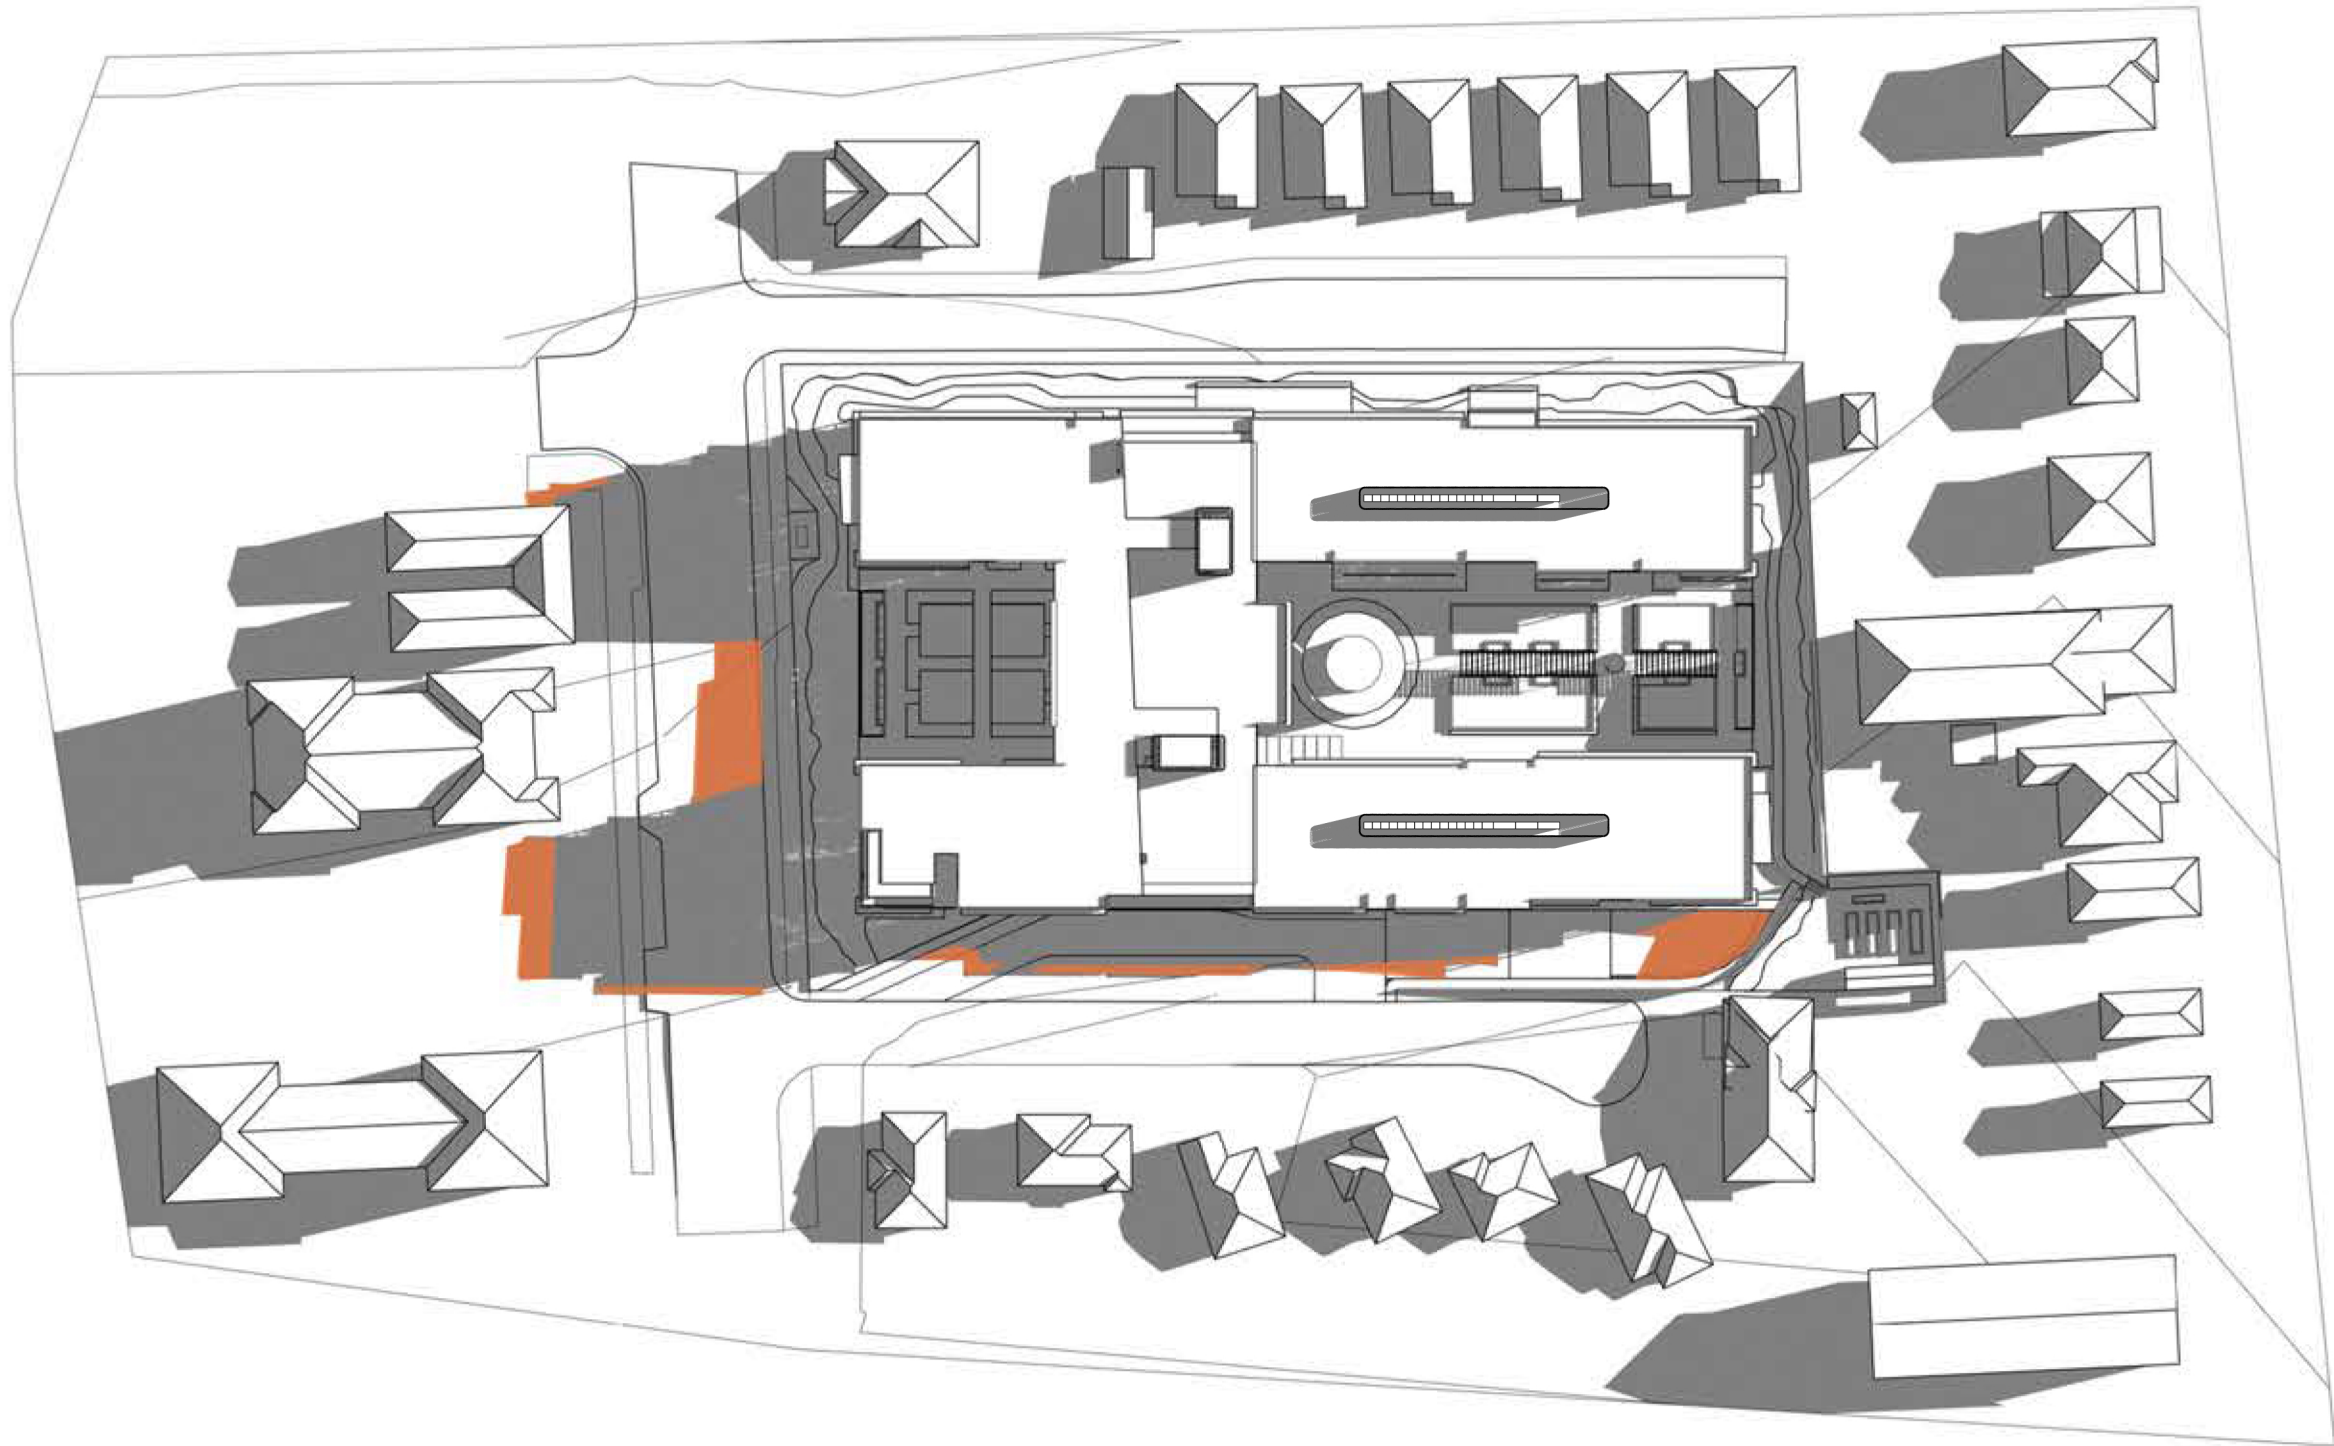


DA - SHADOW DIAGRAM - 9AM 22 JUNE

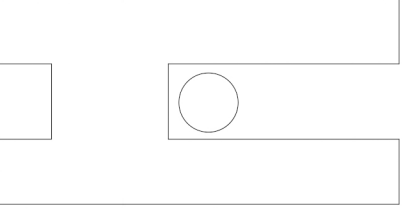

PTW - SHADOW DIAGRAM - 9AM 22 JUNE

ADDITIONAL SHADOW CAST

Key Plan:

Drawing Disclaimer:

Do not scale from drawings.
Verify all dimensions on site before commencing work.
Copying or reproduction of this drawing is strictly prohibited without the consent of PTW Architects

02	SECTION 4.55 ISSUE	PTW		20/11/18
01	SECTION 4.55 ISSUE	PTW		18/09/18
Rv	Amendment	By	Ck	Date

Consultant

Client

St Basils Homes
130 Croydon Street, Lakemba
02 9784 3200



Architect

PTW Architects
Level 11, 88 Phillip Street
Sydney NSW 2000 Australia
T +61 2 9232 5877
ptw.com.au

Pedella Thorp & Walker P/L
ABN 23 000 454 424
trading as PTW Architects

NSW Nominated Architects
S Parsons Architect No.6098
D Jones Architect No.4778


Project PA016906.01

PTW


St Basils Bexley
62 - 82 HARROW ROAD, BEXLEY, NSW
2207

Title
SHADOW STUDIES

Drawing Number	Revision
A-DA-16	02
Status	SECTION 4.55

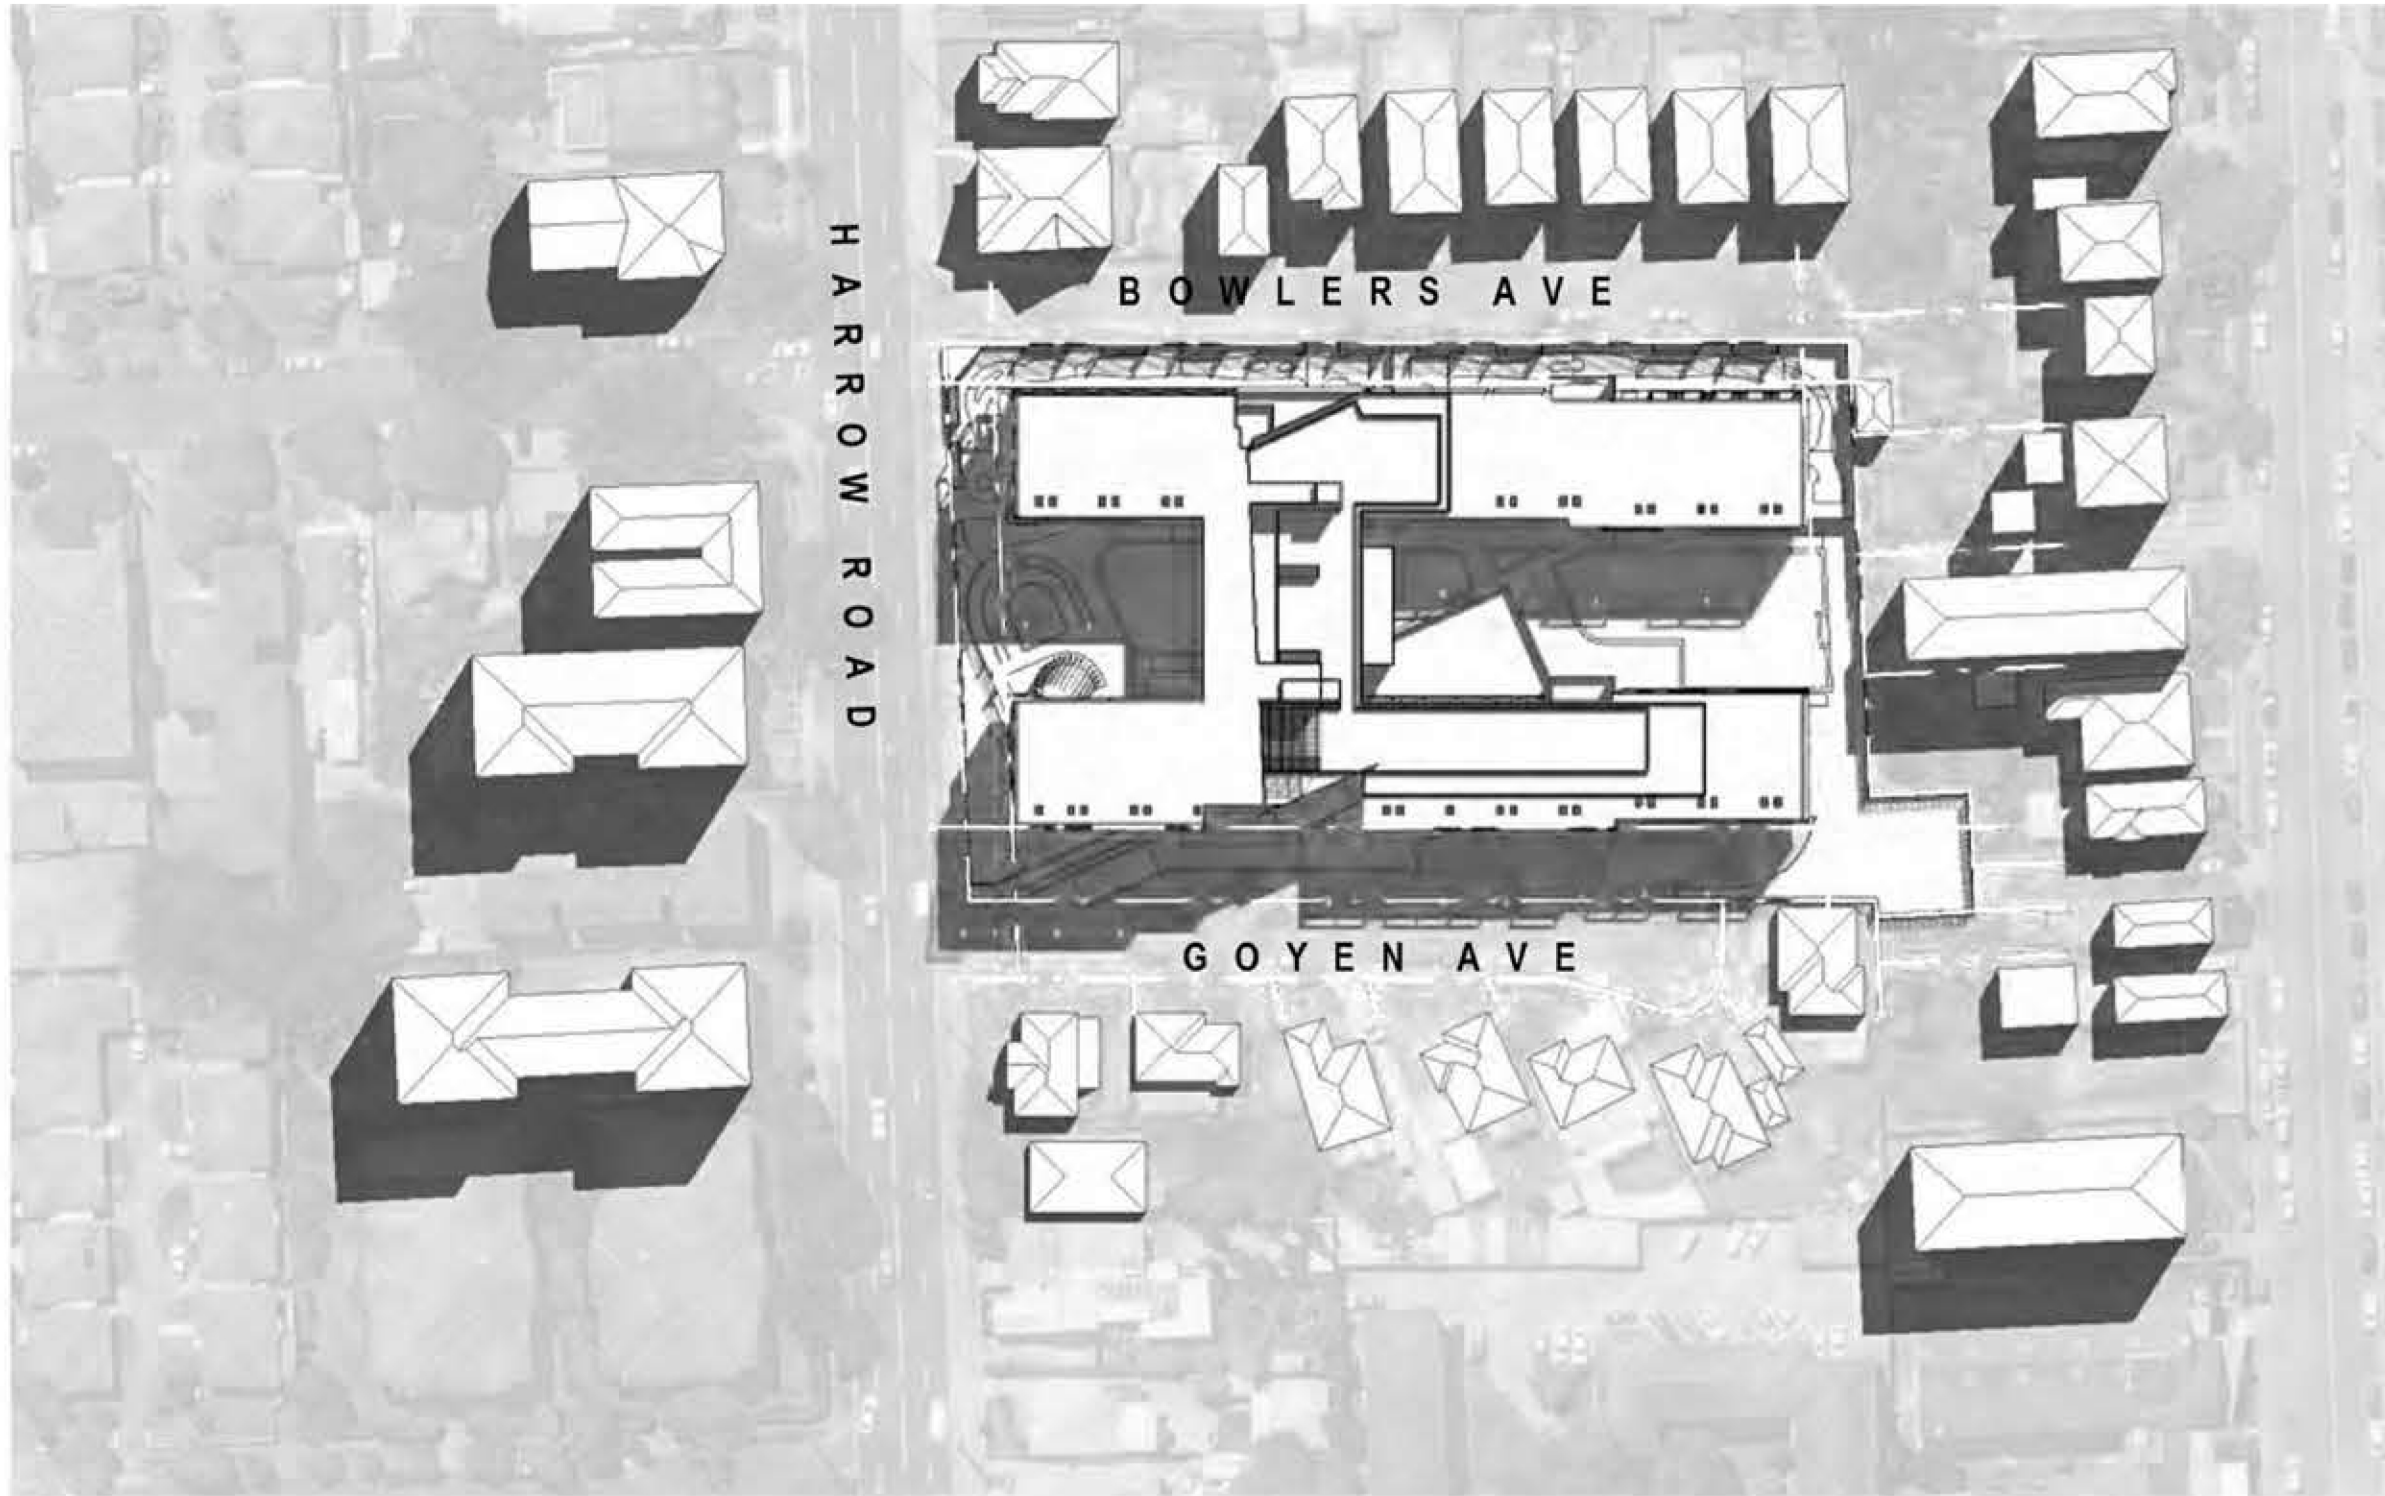

DA - SHADOW DIAGRAM - 12PM 22 JUNE

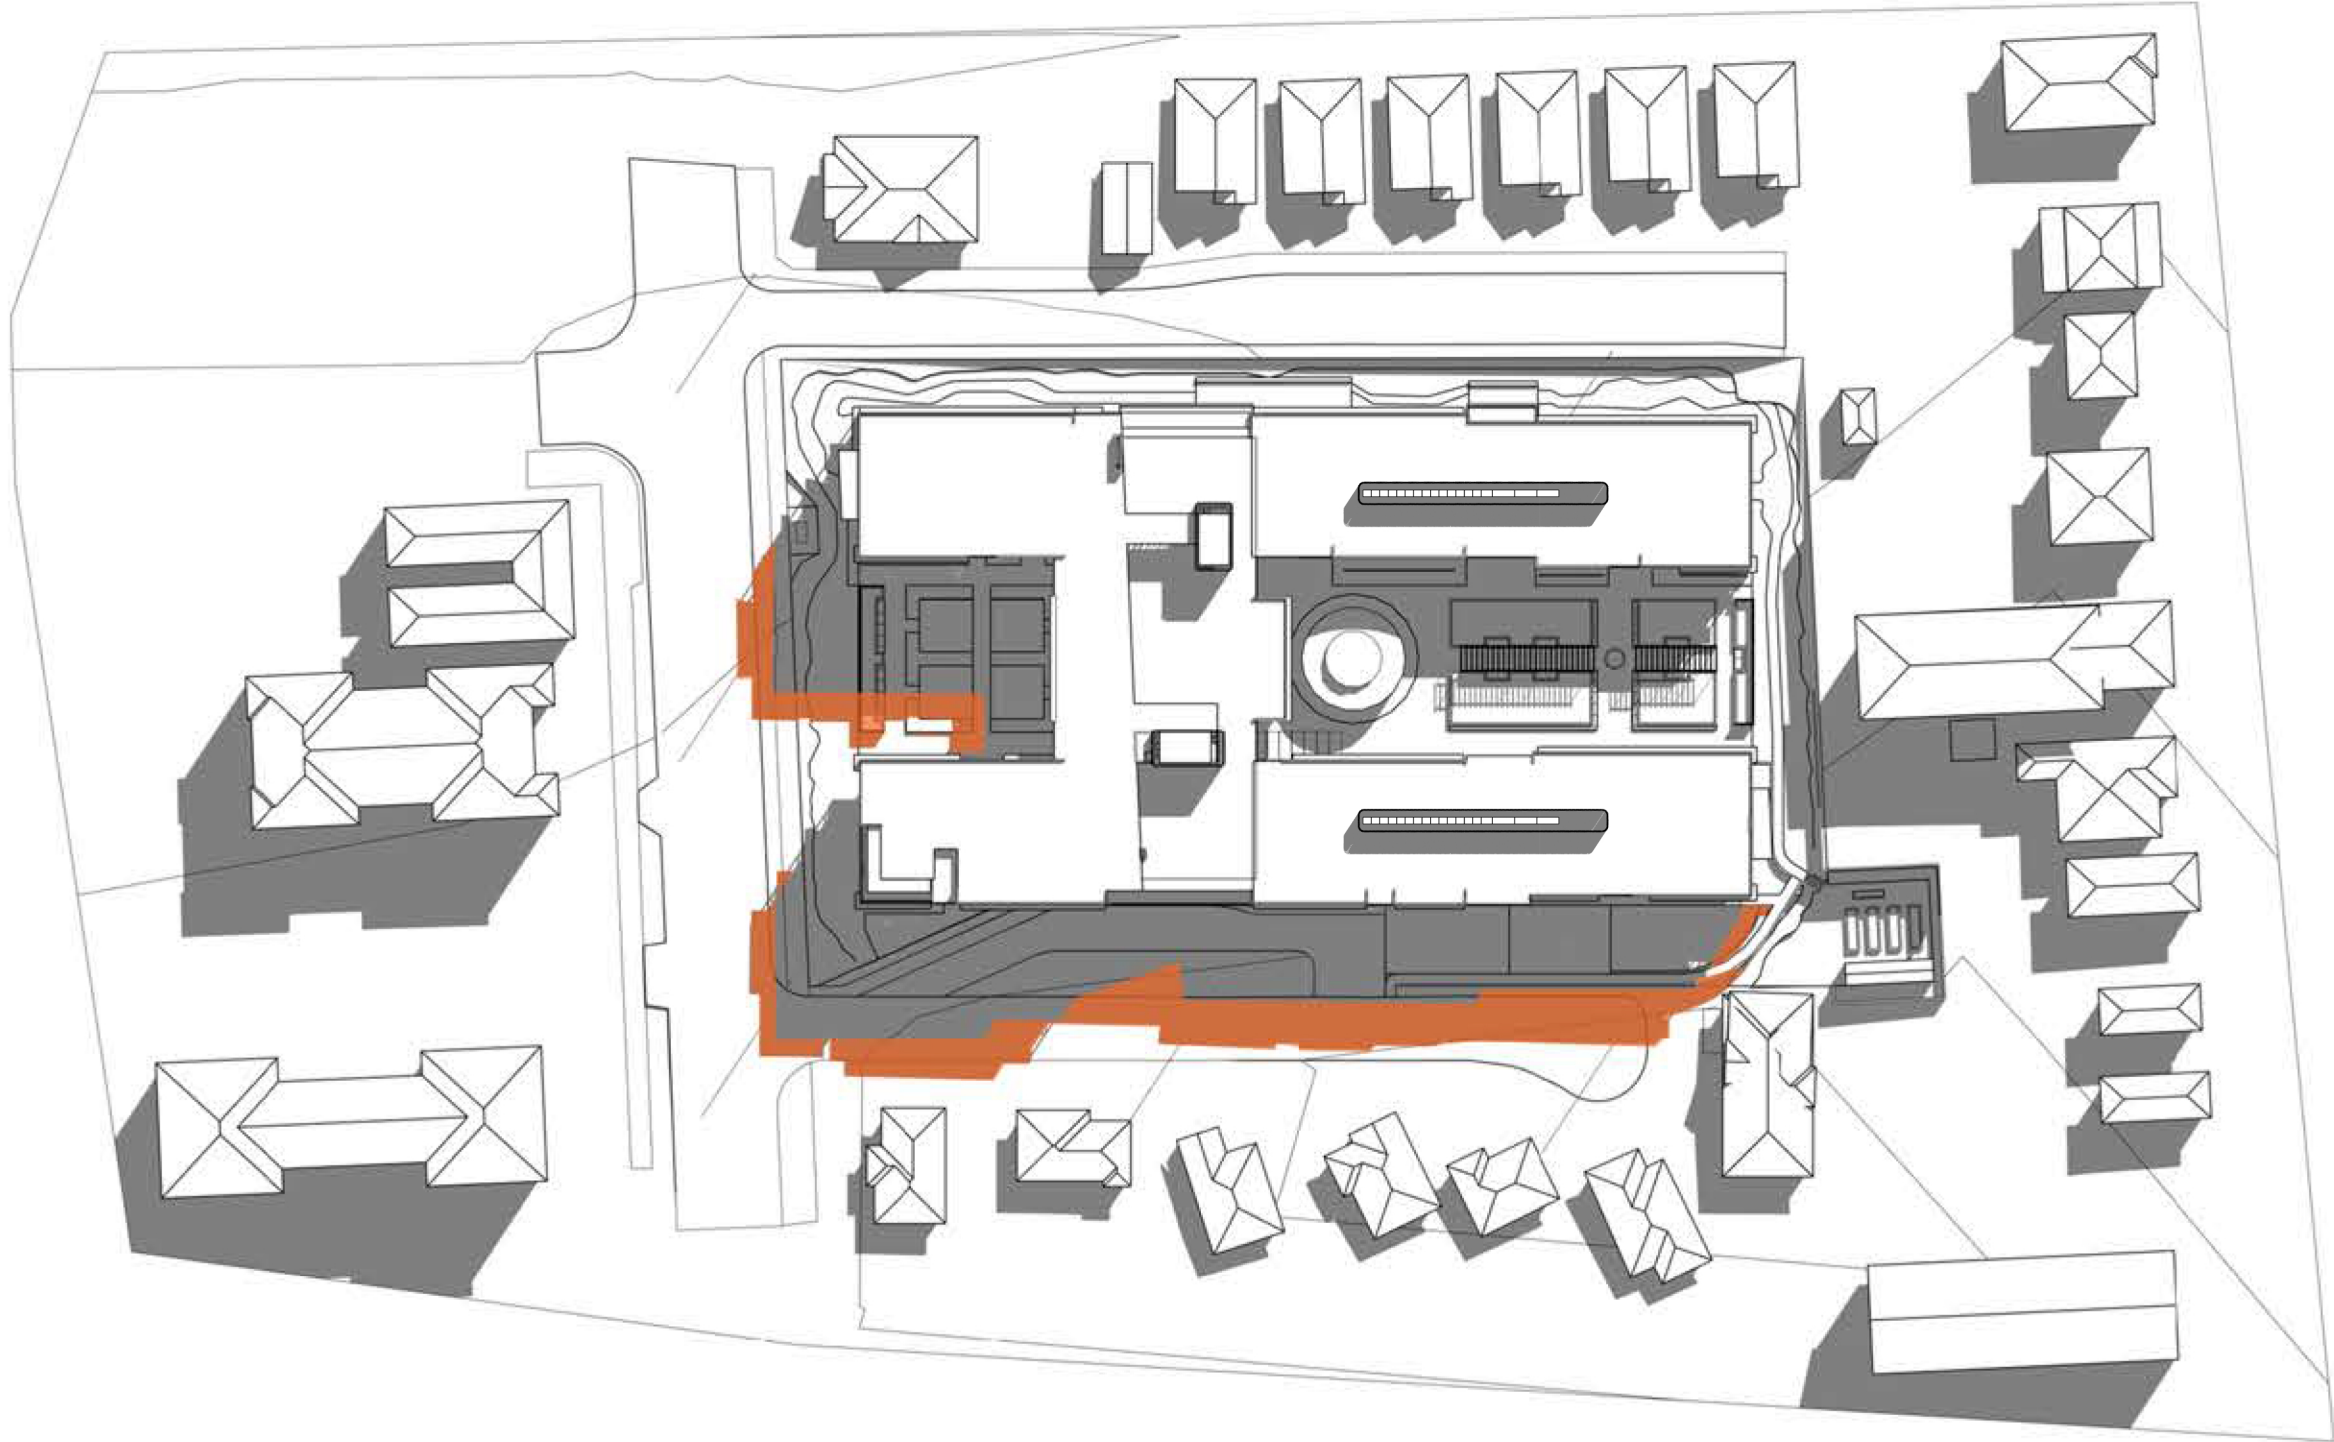

PTW - SHADOW DIAGRAM - 12PM 22 JUNE

ADDITIONAL SHADOW CAST



PTW - SHADOW DIAGRAM - 01PM 22 JUNE

Key Plan:

Drawing Disclaimer:

Do not scale from drawings.
Verify all dimensions on site before commencing work.
Copying or reproduction of this drawing is strictly prohibited without the consent of PTW Architects

02	SECTION 4.55 ISSUE	PTW		20/11/18
01	SECTION 4.55 ISSUE	PTW		18/09/18
Rv	Amendment	By	Ck	Date

Consultant

Client
St Basils Homes
130 Croydon Street, Lakemba
02 9784 3200

Architect
PTW Architects
Level 11, 88 Phillip Street
Sydney NSW 2000 Australia
T +61 2 9232 5877
ptw.com.au


Peddie Thorp & Walker P/L
ABN 23 000 454 624
trading as PTW Architects

NSW Nominated Architects
S Parsons Architect No.6098
D Jones Architect No.4778

Project PA016906.01
St Basils Bexley
62 - 82 HARROW ROAD, BEXLEY, NSW
2207

Title
SHADOW STUDIES

Drawing Number	Revision
A-DA-17	02
Status	
SECTION 4.55	

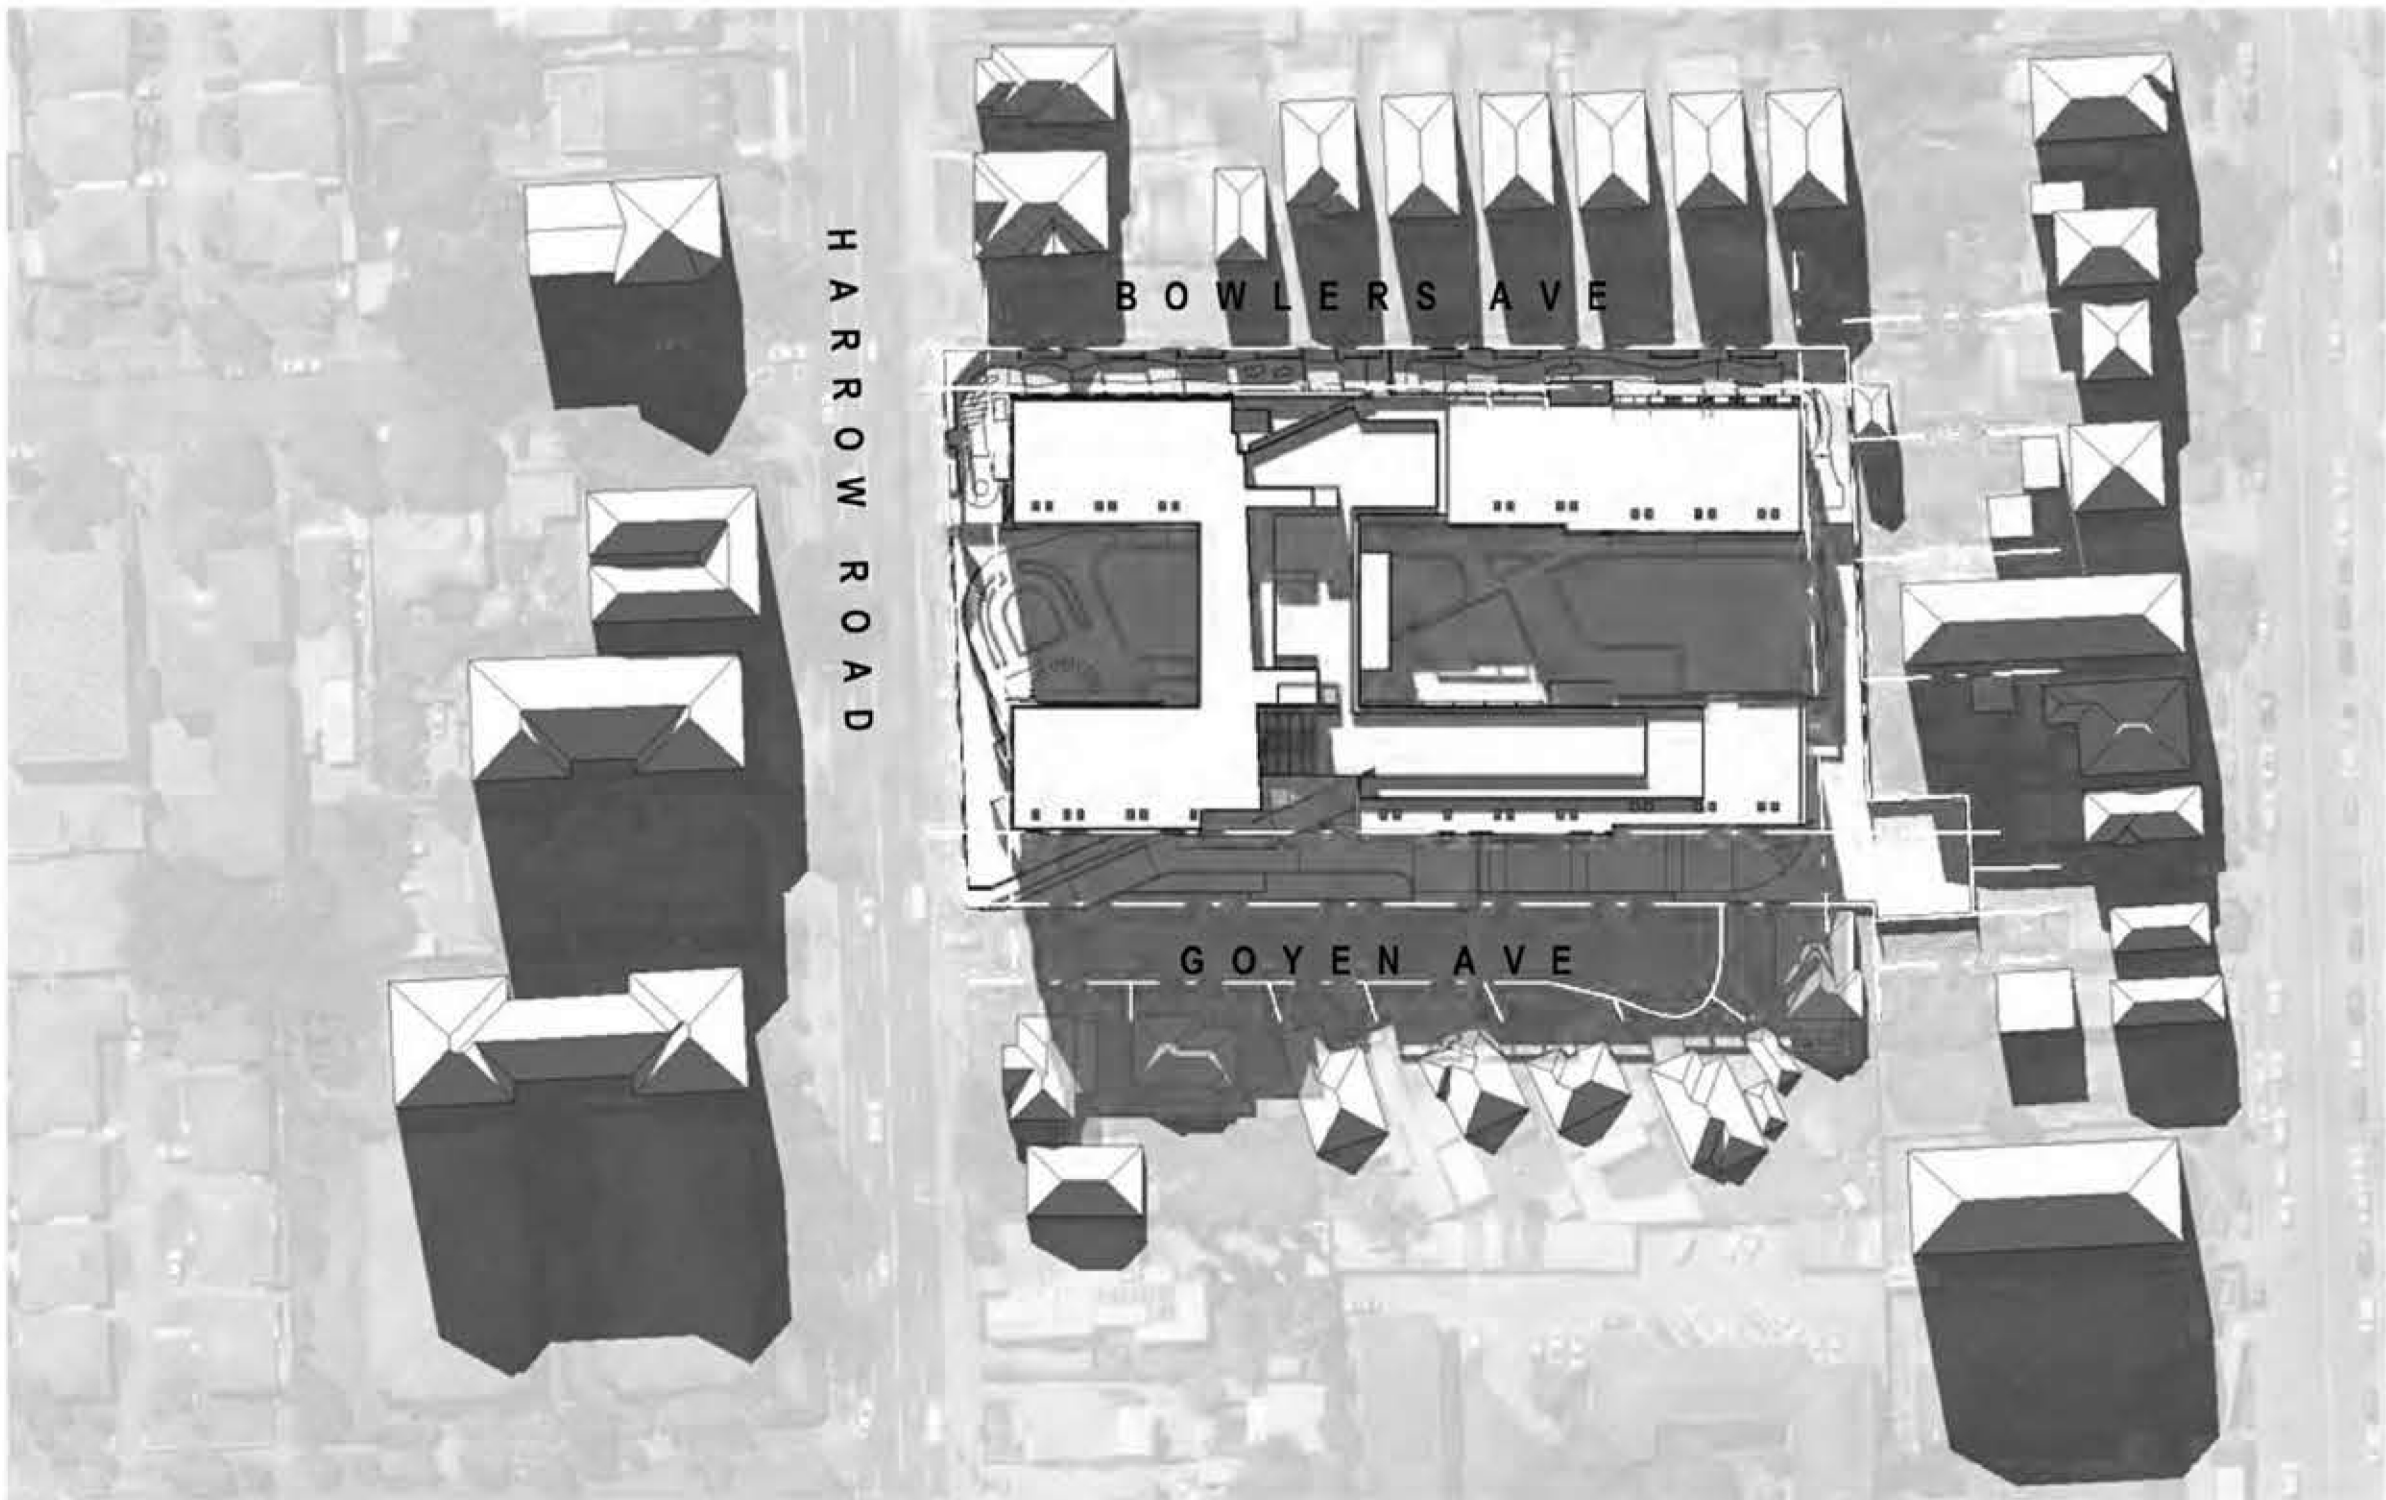


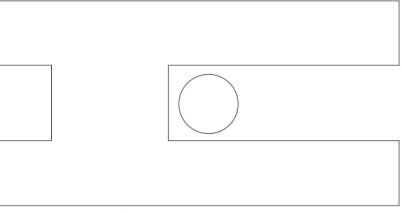
DA - SHADOW DIAGRAM - 3PM 22 JUNE



PTW - SHADOW DIAGRAM - 02PM 22 JUNE



PTW - SHADOW DIAGRAM - 3PM 22 JUNE
ADDITIONAL SHADOW CAST

Key Plan:


Drawing Disclaimer:
Do not scale from drawings.
Verify all dimensions on site before commencing work.
Copying or reproduction of this drawing is strictly prohibited without the consent of PTW Architects

02	SECTION 4.55 ISSUE	PTW		20/11/18
01	SECTION 4.55 ISSUE	PTW		18/09/18
Rv	Amendment	By	Ck	Date

Consultant

Client
St Basils Homes
130 Croydon Street, Lakemba
02 9784 3200



Architect
PTW Architects
Level 11, 88 Phillip Street
Sydney NSW 2000 Australia
T +61 2 9232 5877
ptw.com.au

Peddie Thorp & Walker P/L
ABN 23 000 454 624
trading as PTW Architects

NSW Nominated Architects
S Parsons Architect No.6098
D Jones Architect No.4778

Project PA016906.01
St Basils Bexley
62 - 82 HARROW ROAD, BEXLEY, NSW
2207

Title
SHADOW STUDIES

Drawing Number	Revision
A-DA-18	02
Status	SECTION 4.55