

20/03/2019 3:41:25 PM C:\NETTLETON\10606_MASH\10606_MASH.dwg

Client



Issue	Description	Date
B	Issued for revised DA	22/03/2019
A	Issue for DA	06/04/18

DEVELOPMENT APPLICATION

183/2018

Amended/Additional Information


Randwick City Council

17 June 2019

Records Received

Project Name
University of NSW Mulwarree Apartments Student Housing (MASH)

Project Address
1 Cowper St, Randwick NSW 2031

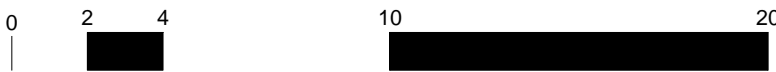

Drawing Title:
OSD Tank Plan

Author:
YM

Checker:
ML

Sheet Size:
A3


Scale:
1:200

Drawing Number:
10606_DA010

Issue:
B

nettletontribe

nettleton tribe partnership Pty Ltd ABN 58 161 683 122
117 Willoughby Road, Crows Nest, NSW 2065
t +61 2 9431 6431
e: sydney@nettletontribe.com.au w: nettletontribe.com.au

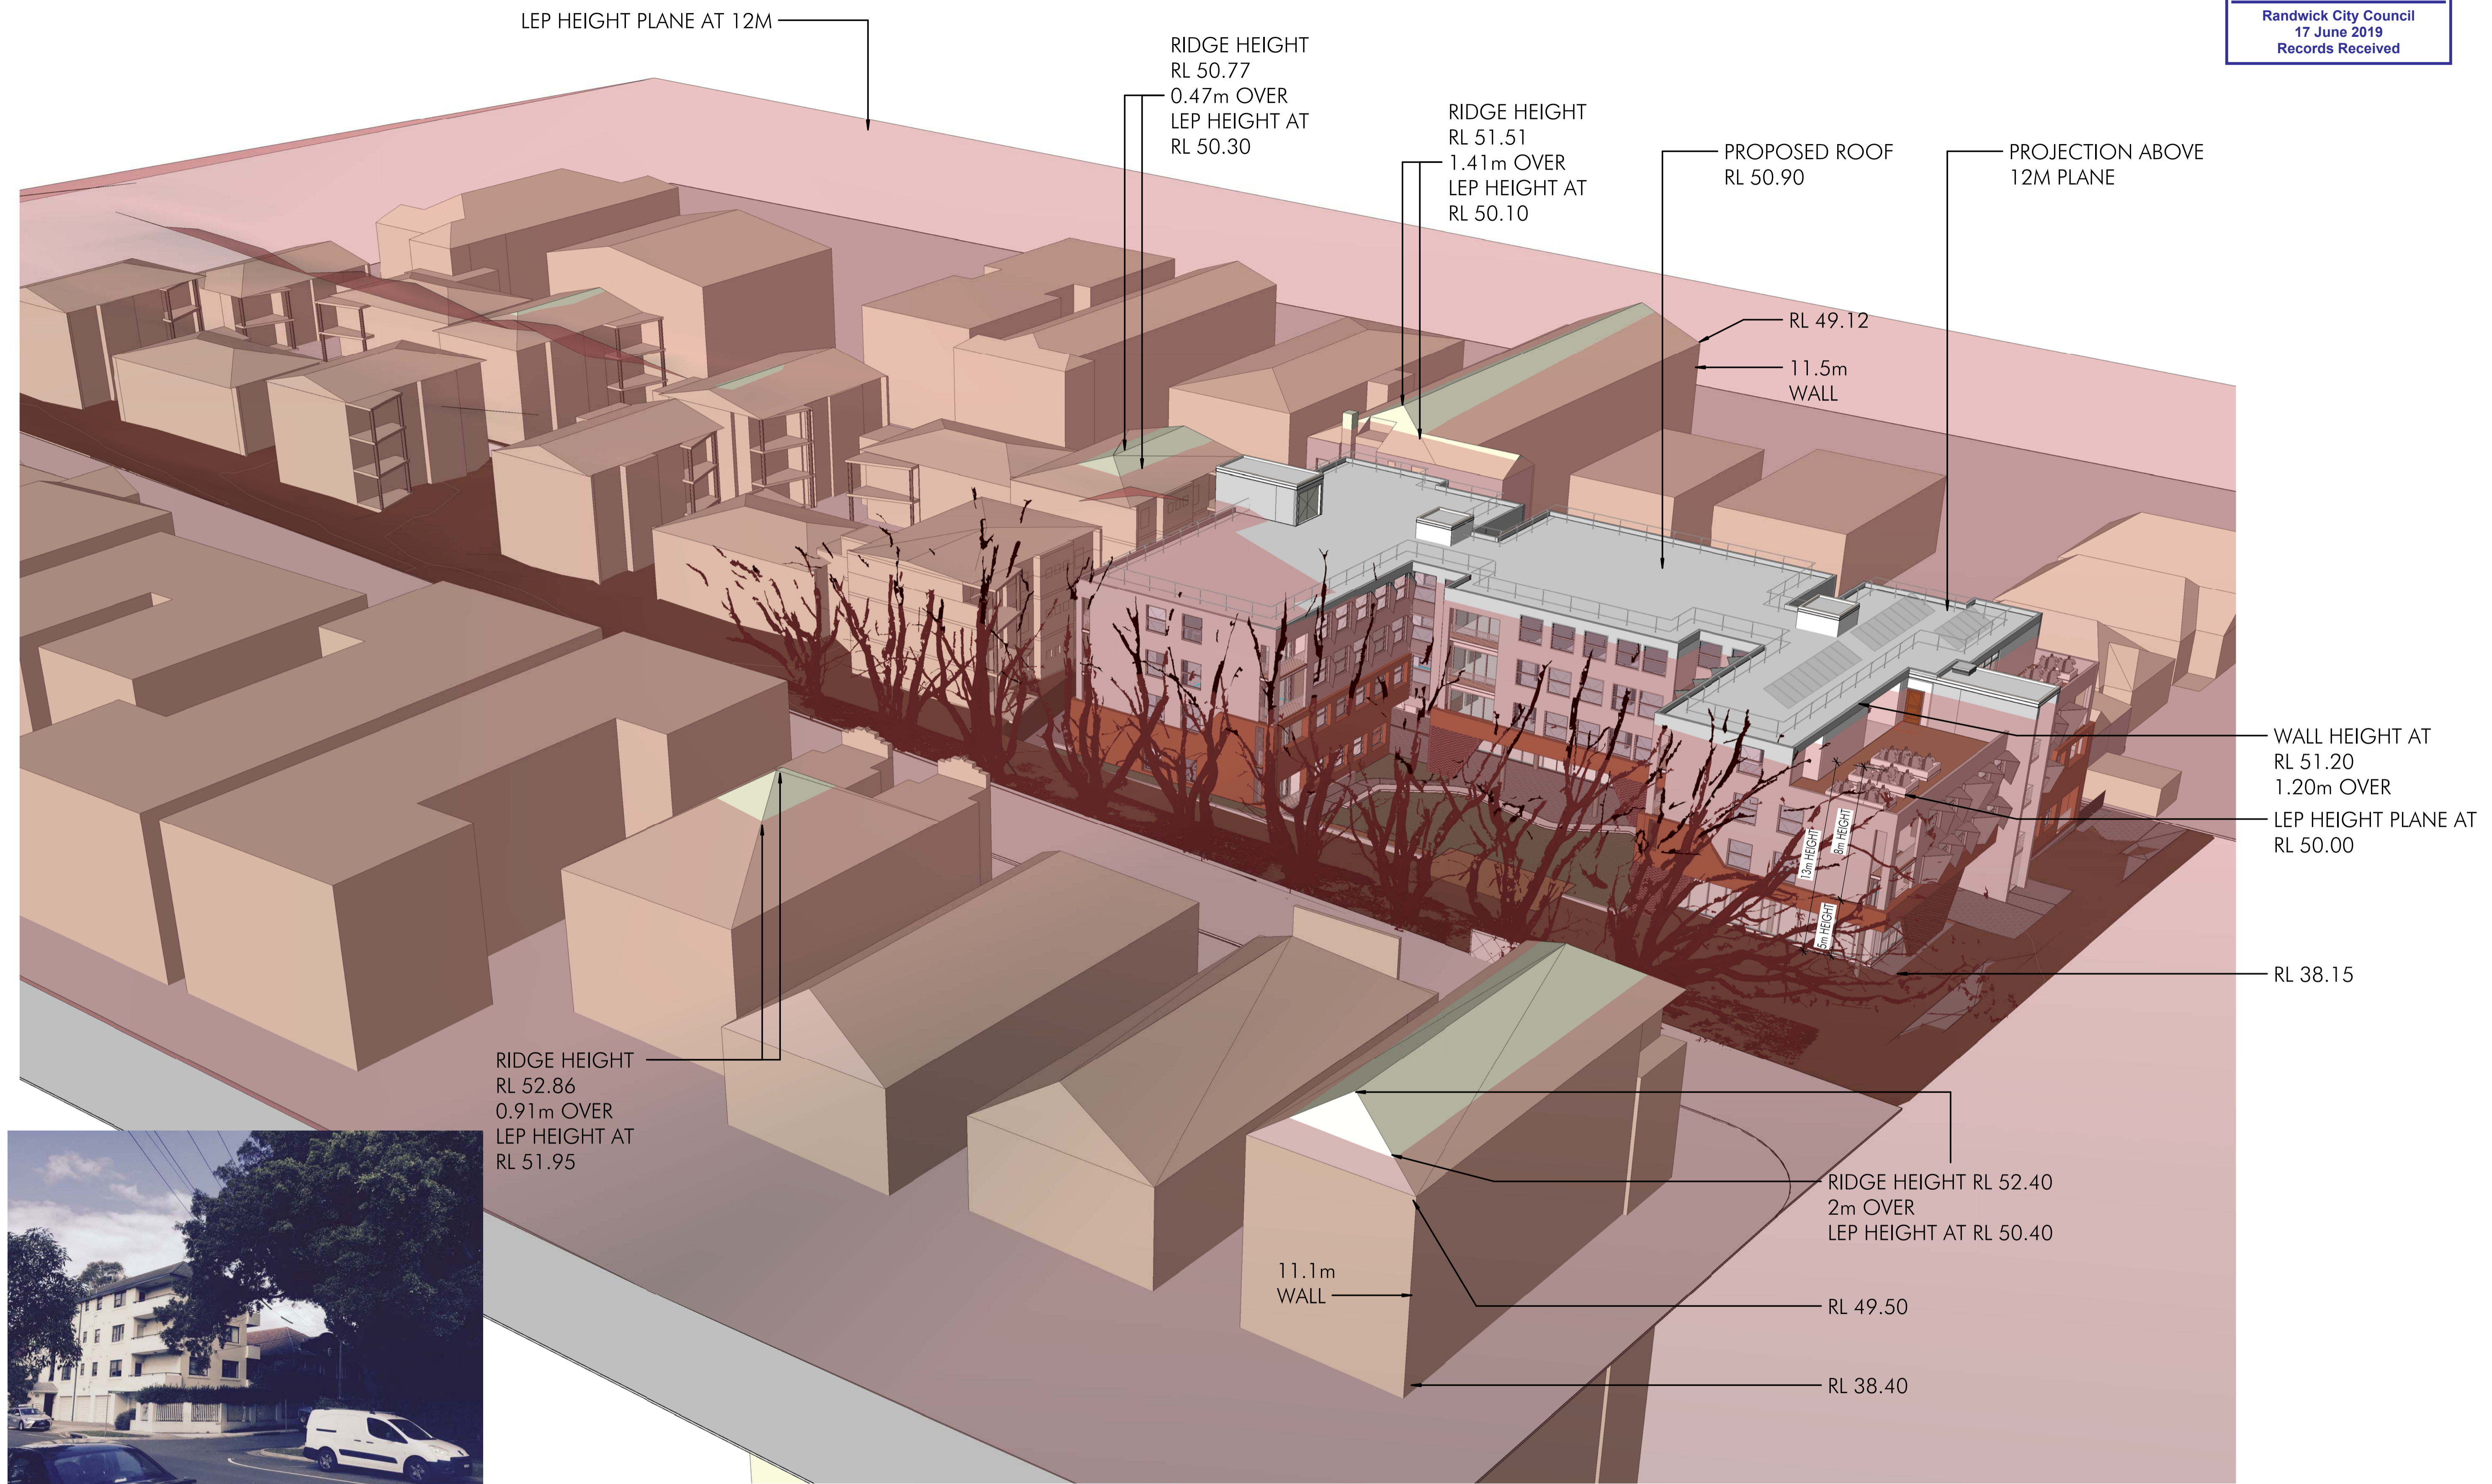[illegible]

Project Name
University of NSW Mulwarree Apartments Student Housing (MASH)

Project Address
1 Cowper St, Randwick NSW 2031



Drawing Title:

Height Analysis Diagram

Author: YM Checker: ML Sheet Size: A3 Scale: NTS

Drawing Number: **10606_DA065** Issue: **D**


nettletontribe

nettleton tribe partnership Pty Ltd ABN 58 161 683 122
117 Willoughby Road, Crows Nest, NSW 2065
t +61 2 9431 6431
e: sydney@nettletontribe.com.au w: nettletontribe.com.au



L3	Accommodation Area	1019 m²
		1019 m²
Sum Total GFA		4192 m²



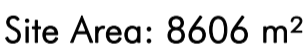

GFA
Existing Residual GFA: 3665m² (Buildings 1 to 12)
Proposed GFA: 4192 m²
Total GFA: 7857m²

FSR
PROPOSED FSR: 0.91:1

DEVELOPMENT APPLICATION
183/2018
Amended/Additional Information

Randwick City Council
17 June 2019
Records Received

[illegible]

Project Name
University of NSW Mulwarree Apartments Student Housing (MASH)

Project Address
1 Cowper St, Randwick NSW 2031

Drawing Title:

FSR Diagrams - Proposed

Author: YM Checker: ML Sheet Size: Scale:

Drawing Number: 10606_DA072 Issue: C

nettletontribe

nettleton tribe partnership Pty Ltd ABN 58 161 683 122
117 Willoughby Road, Crows Nest, NSW 2065
t +61 2 9431 6431
e: sydney@nettletontribe.com.au w: nettletontribe.com.au

STREET VIEW



EXISTING



PROPOSED DA

DEVELOPMENT APPLICATION

183/2018

Amended/Additional Information

Randwick City Council

17 June 2019

Records Received

18/07/2019 12:42:07 PM C:\Users\thomas\Documents\Bent Local Plans\18306_MASH_Mulw\Thomson.rvt

Client



Issue	Description	Date
B	Issue for Revised DA	18.01.19
A	Issue for Revised DA	14.08.18

Project Name
University of NSW Mulwarree Apartments Student Housing (MASH)
Project Address
1 Cowper St, Randwick NSW 2031

Drawing Title: Analysis Photos of Views from Mulwarree Avenue			
Author: YM	Checker: ML	Sheet Size:	Scale:
Drawing Number: 10606_DA092		Issue: B	



nettleton tribe partnership Pty Ltd ABN 58 161 683 122
117 Willoughby Road, Crows Nest, NSW 2065
t +61 2 9431 6431
e: sydney@nettletontribe.com.au w: nettletontribe.com.au