




# Landscape Masterplan

- 1 Existing large native street trees retained
- 2 Site 1 (level 9) Roof Garden
- 3 Site 2 (level 5) Roof Garden
- 4 Fozzard Lane - Cobble paved lane way with access to Regent Street
- 5 Level 1 communal open space (podium above RSL)
- 6 Communal rooftop terrace on level 8
- 7 SOHOS with lane way access
- 8 Podium pocket park / through site link
- 9 Entry to RSL from Trafalgar Street
- 10 Shared user space & new streetscape
- 11 Hedge planting 1 metre high

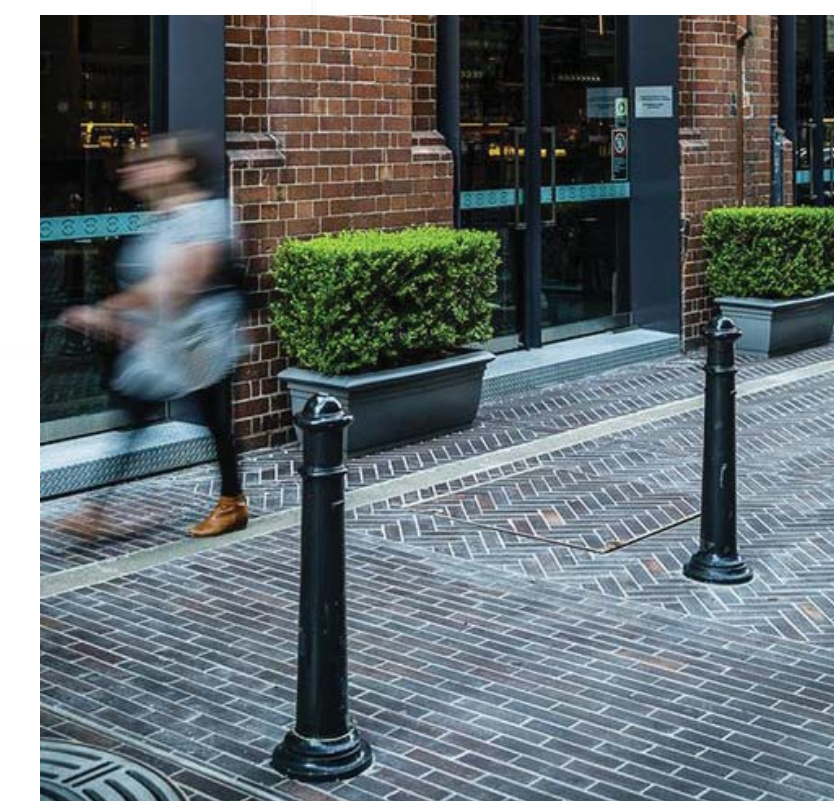

Fozzard Lane Character



Typical New Street Trees



Bioretention elements to street



Paving to Through Site Link

NOTES:  
1. Figured dimensions shall be taken in preference to scaling.  
2. The contractor shall check all dimensions on site before commencing work.

LEGEND:

E	DA	09/06/2019
D	DA	02/11/2018
C	DA	25/10/2018
B	DA	19/03/2018
A	DA	07/12/2017

ISSUE DESCRIPTION DATE  
**TaylorBrammer**  
TAYLOR BRAMMER LANDSCAPE ARCHITECTS PTY LTD  
SYDNEY STUDIO  
218 Oxford Street  
Woodhatch, NSW, 2025  
T 61 2 9387 8855  
F 61 2 9387 8155  
E sydney@taylorbrammer.com.au

PROJECT:  
PETERSHAM RSL REDEVELOPMENT

DRAWING TITLE:  
OVERALL LANDSCAPE MASTERPLAN


CLIENT:  
DEICORP PTY LTD

0 5 10 20 30m


SCALE: 1:500/8A1 CHECKED: DMT DRAWING NO.: REVISION:  
DATE: 9/05/2019 JOB NO: 16-0835  
DRAWN: MM DESIGNED: DMT  
LT002[E]

Copyright of Taylor Brammer Landscape Architects Pty Ltd. ABN 61 088 724 988




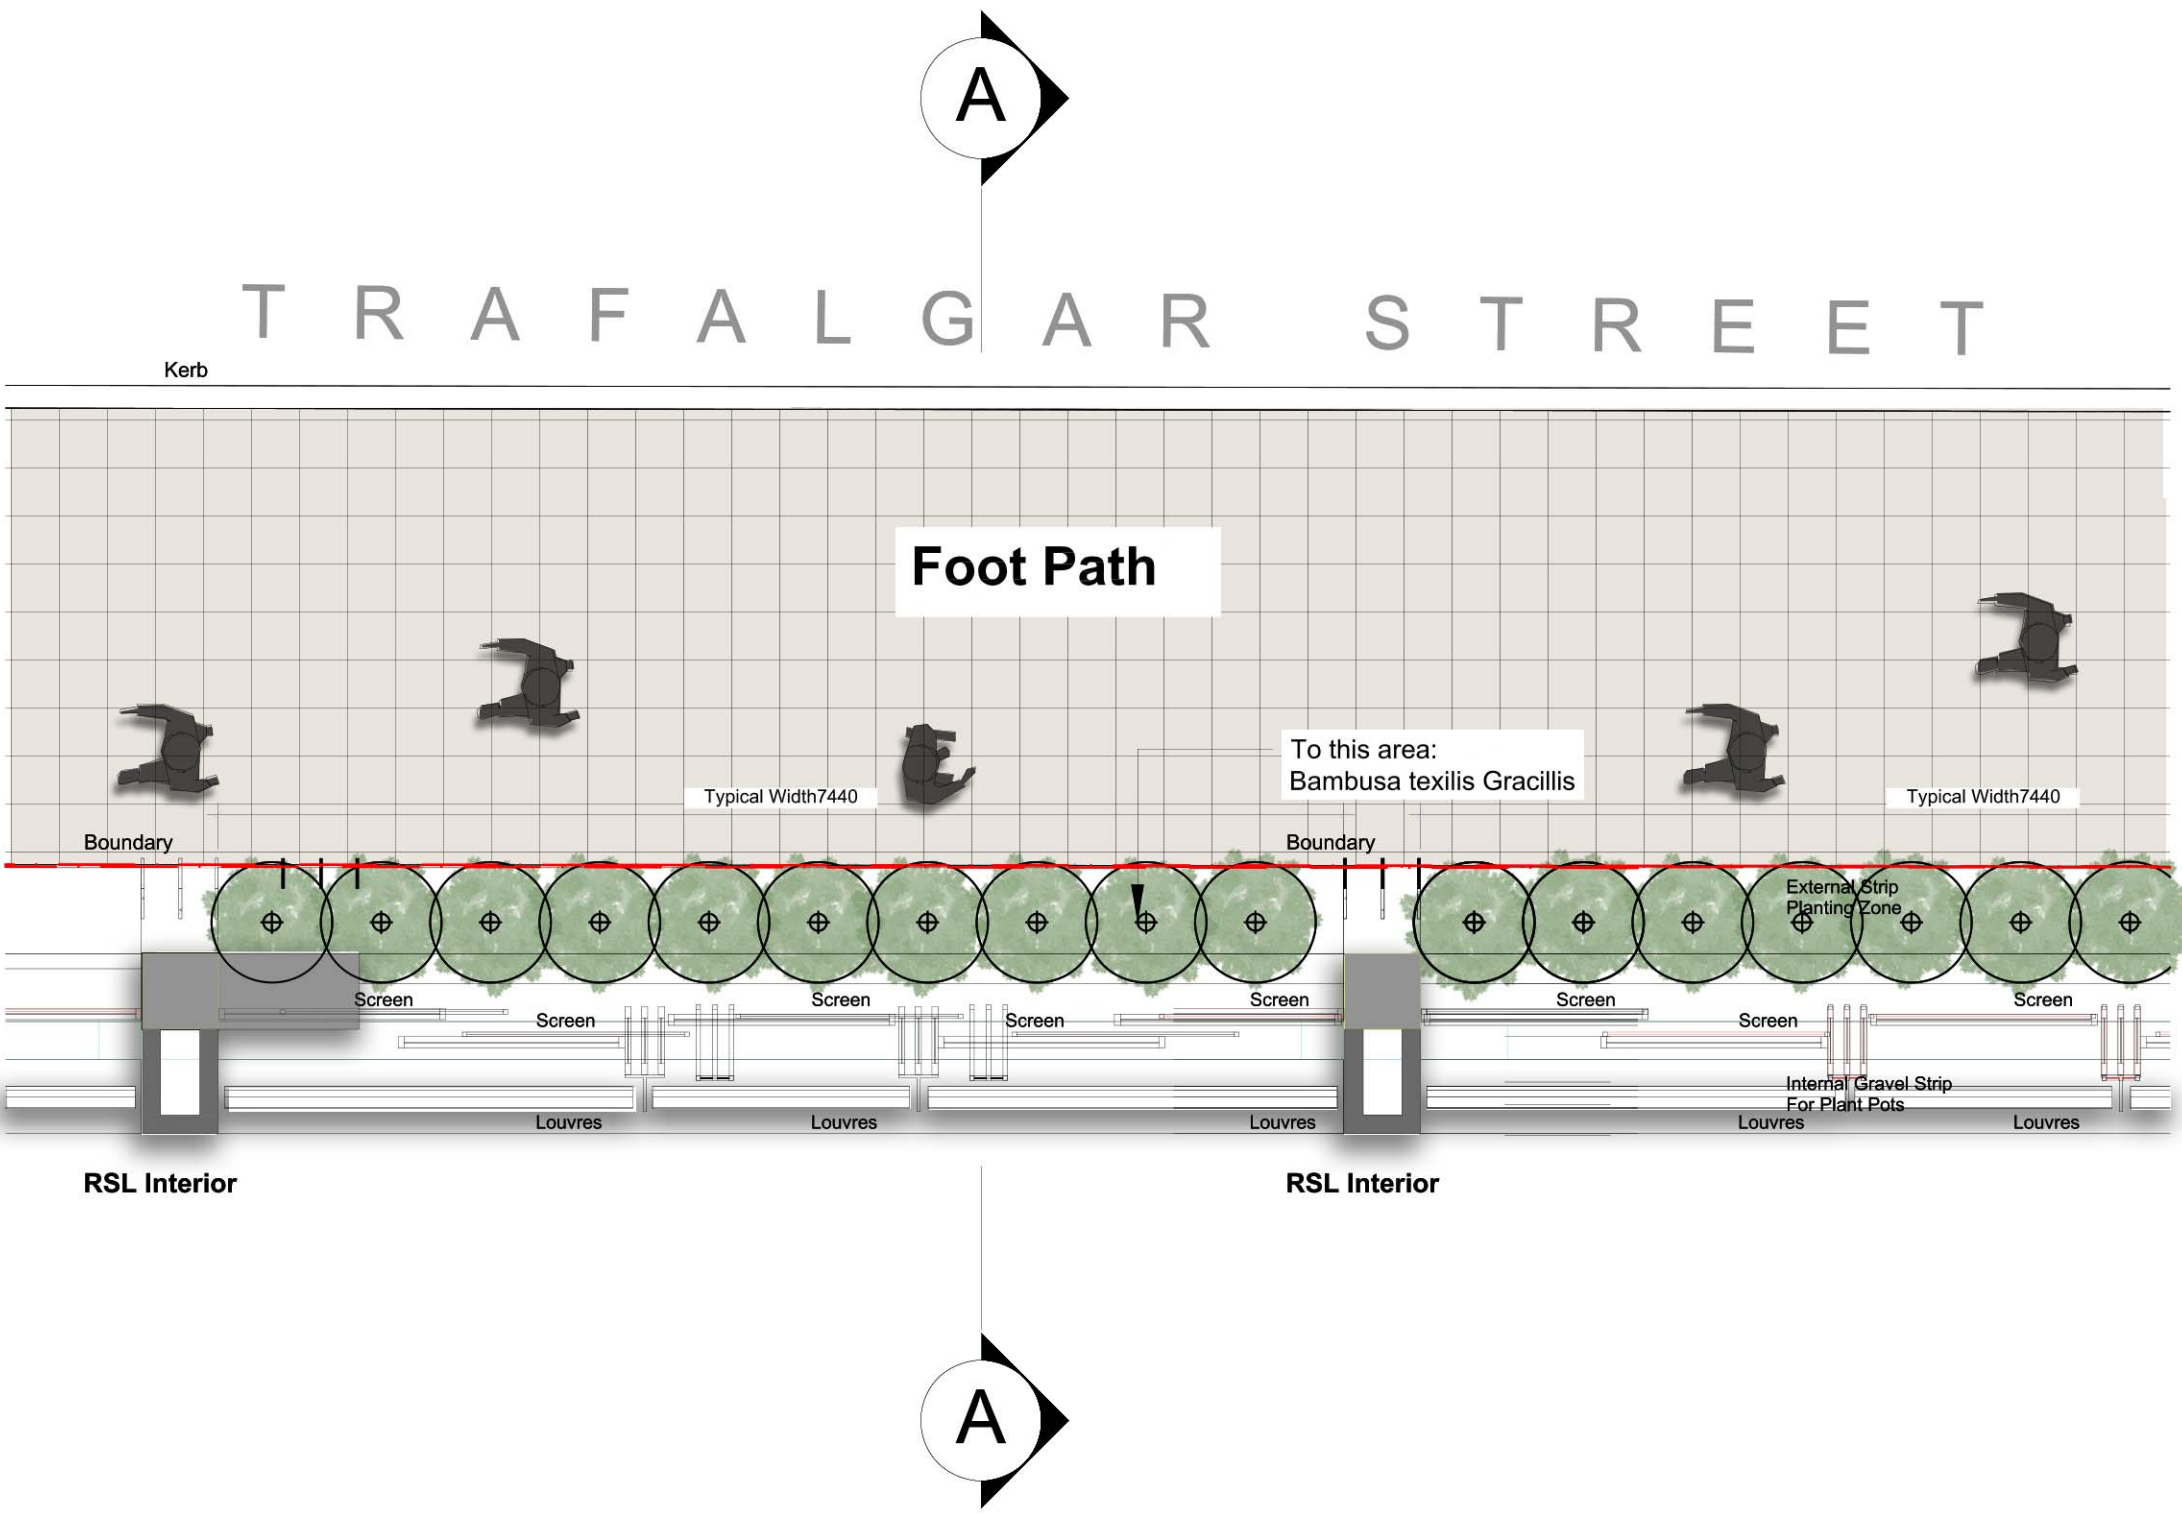


RSL GAMING SCREEN PLAN  
PLAN 1:100

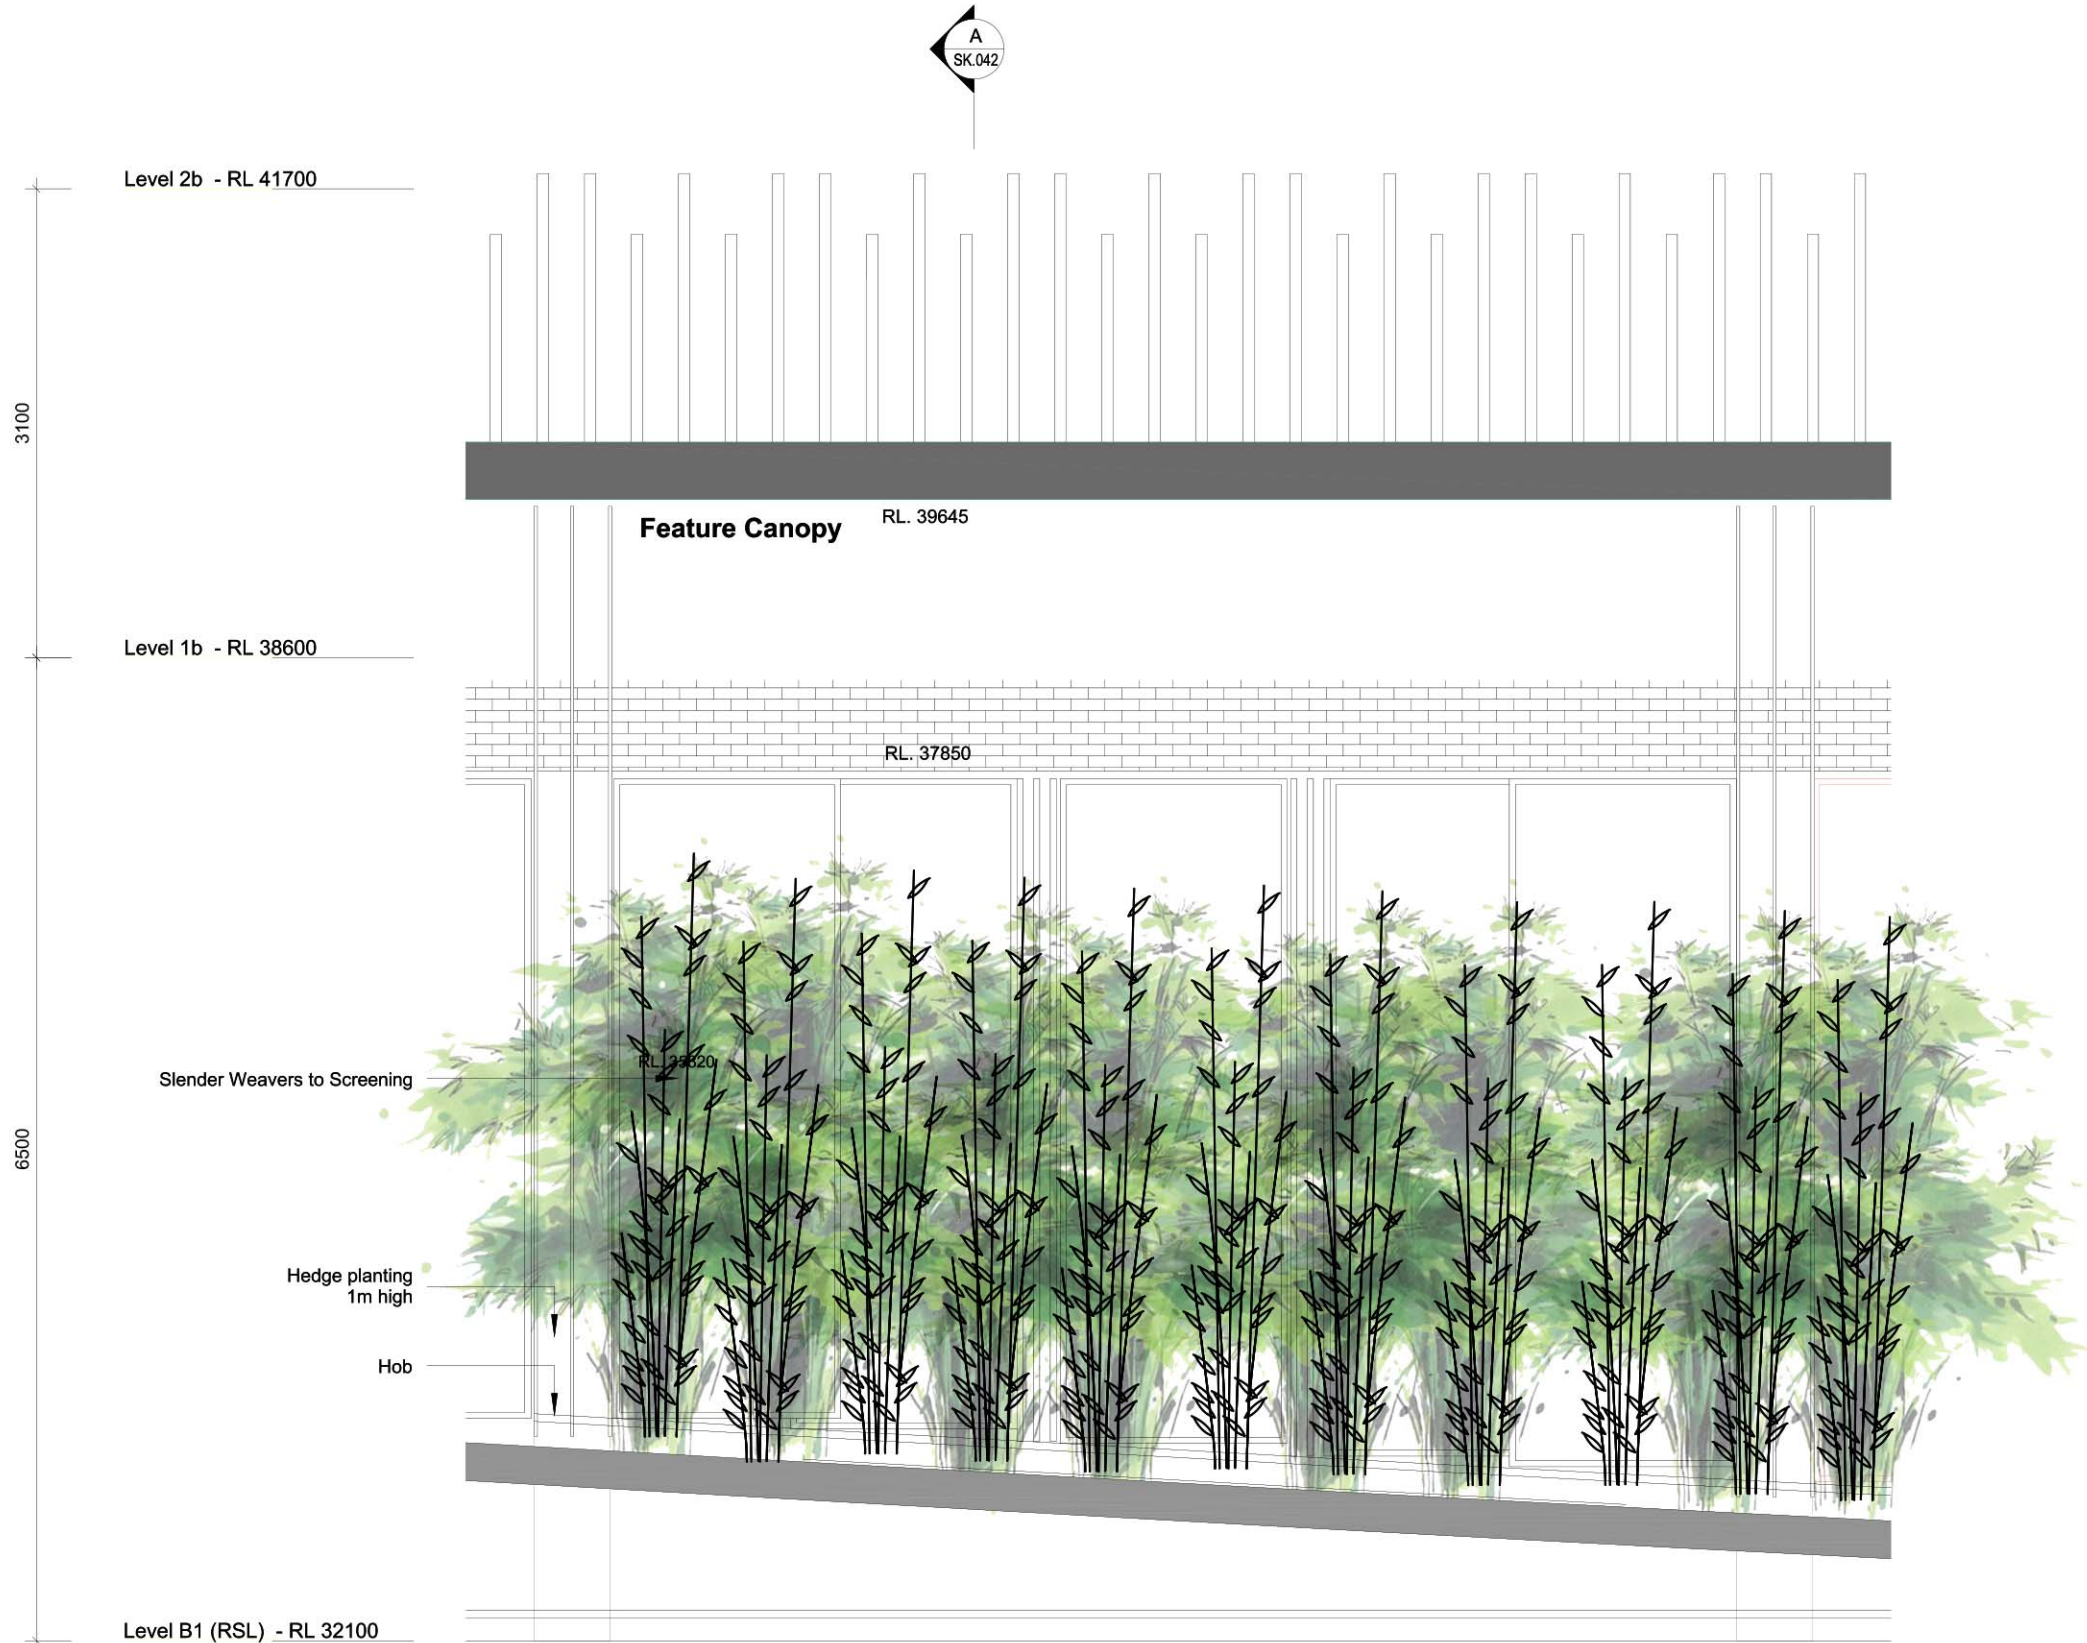

RSL GAMING SCREEN  
ELEVATION 1:50

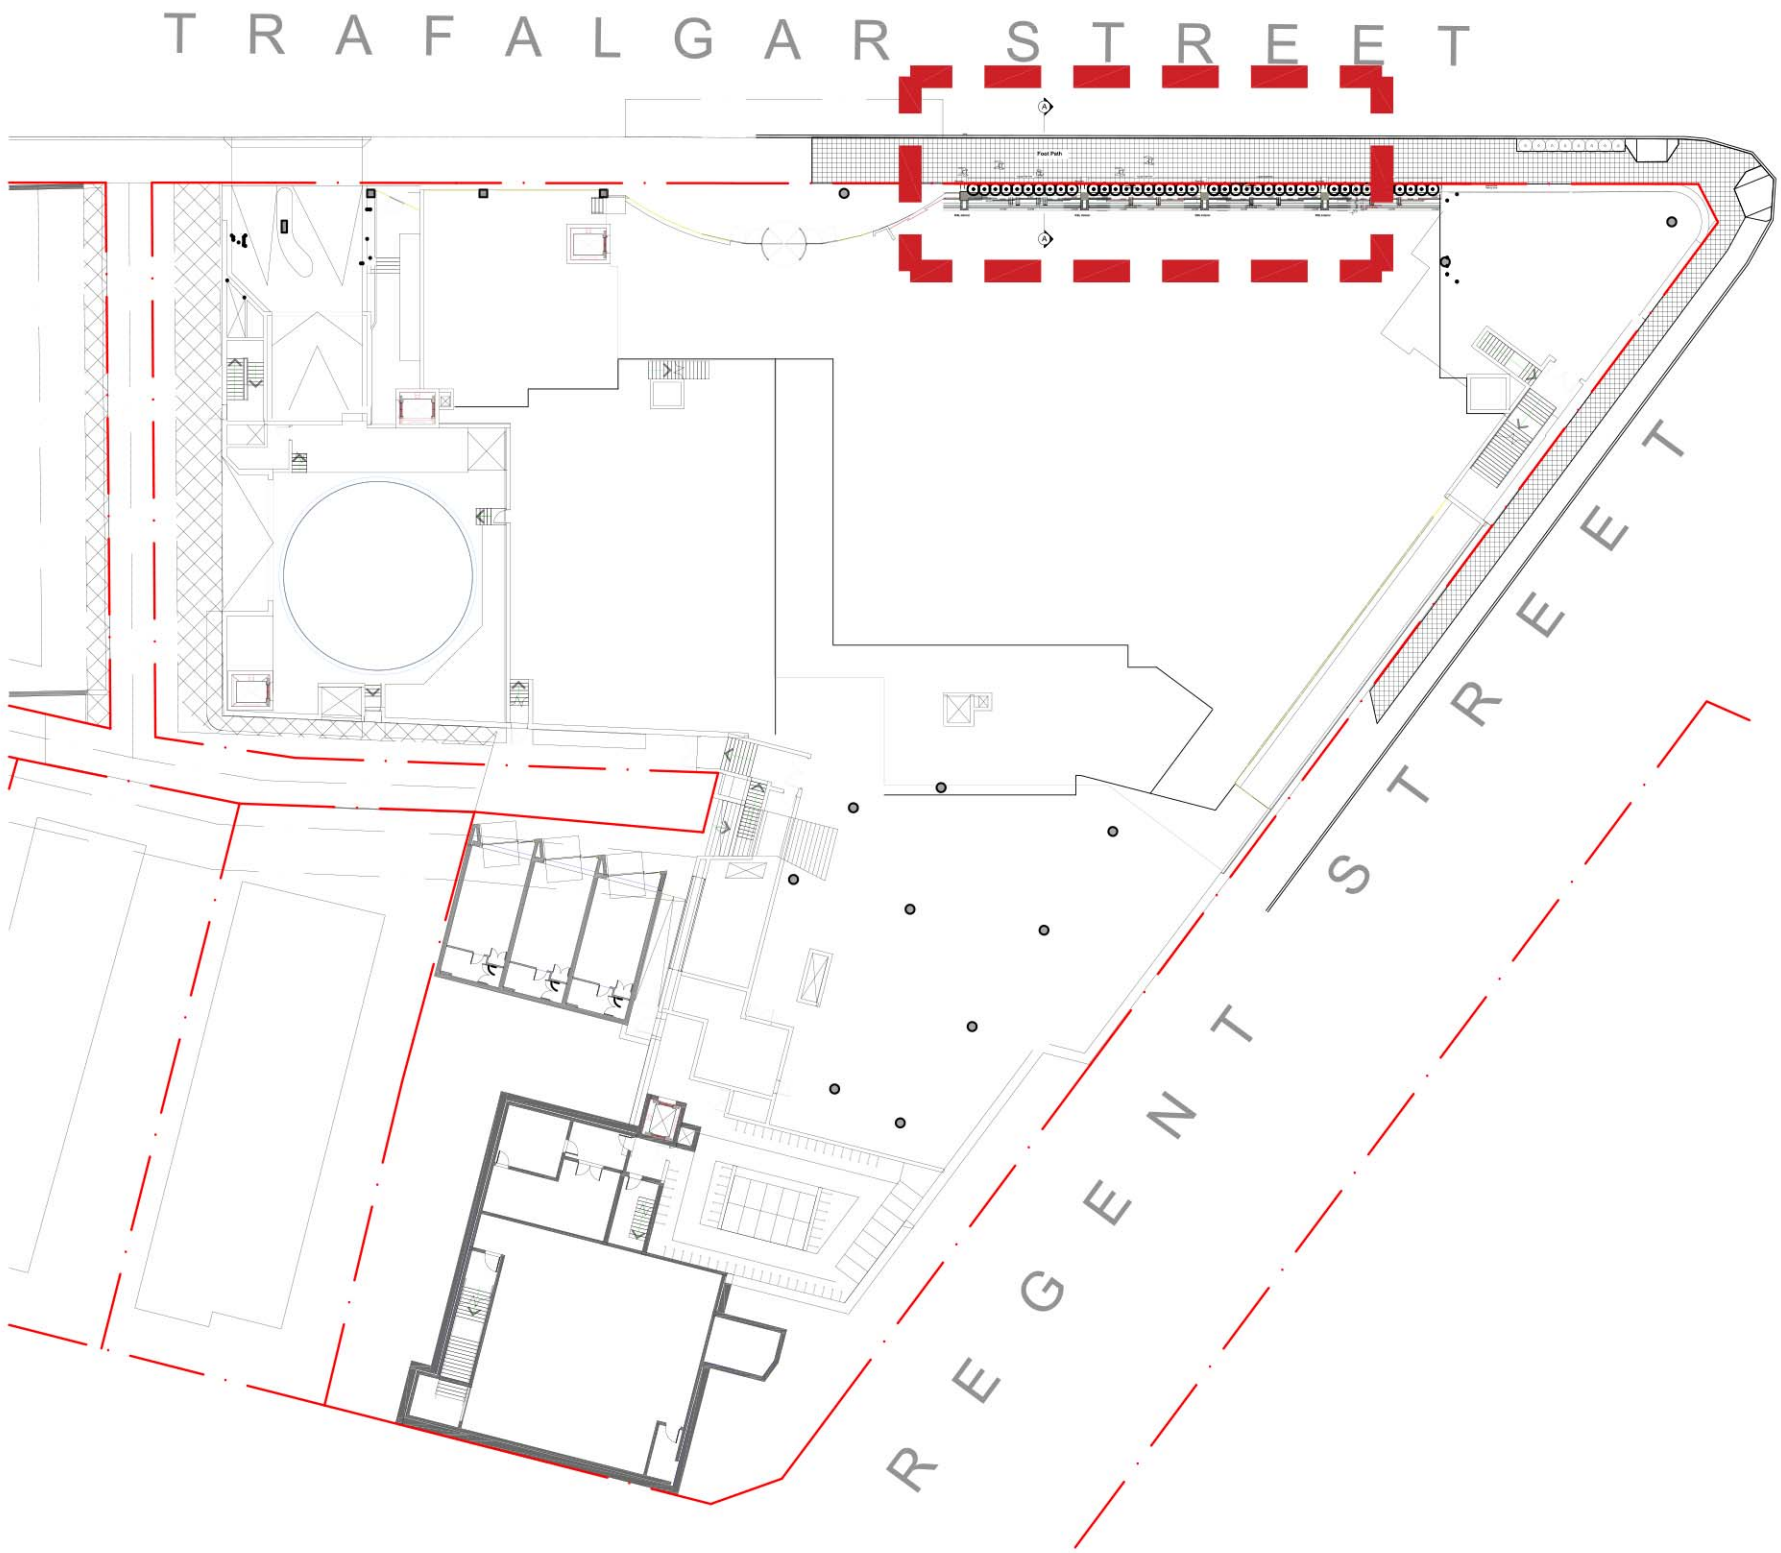

KEY PLAN - 1:500

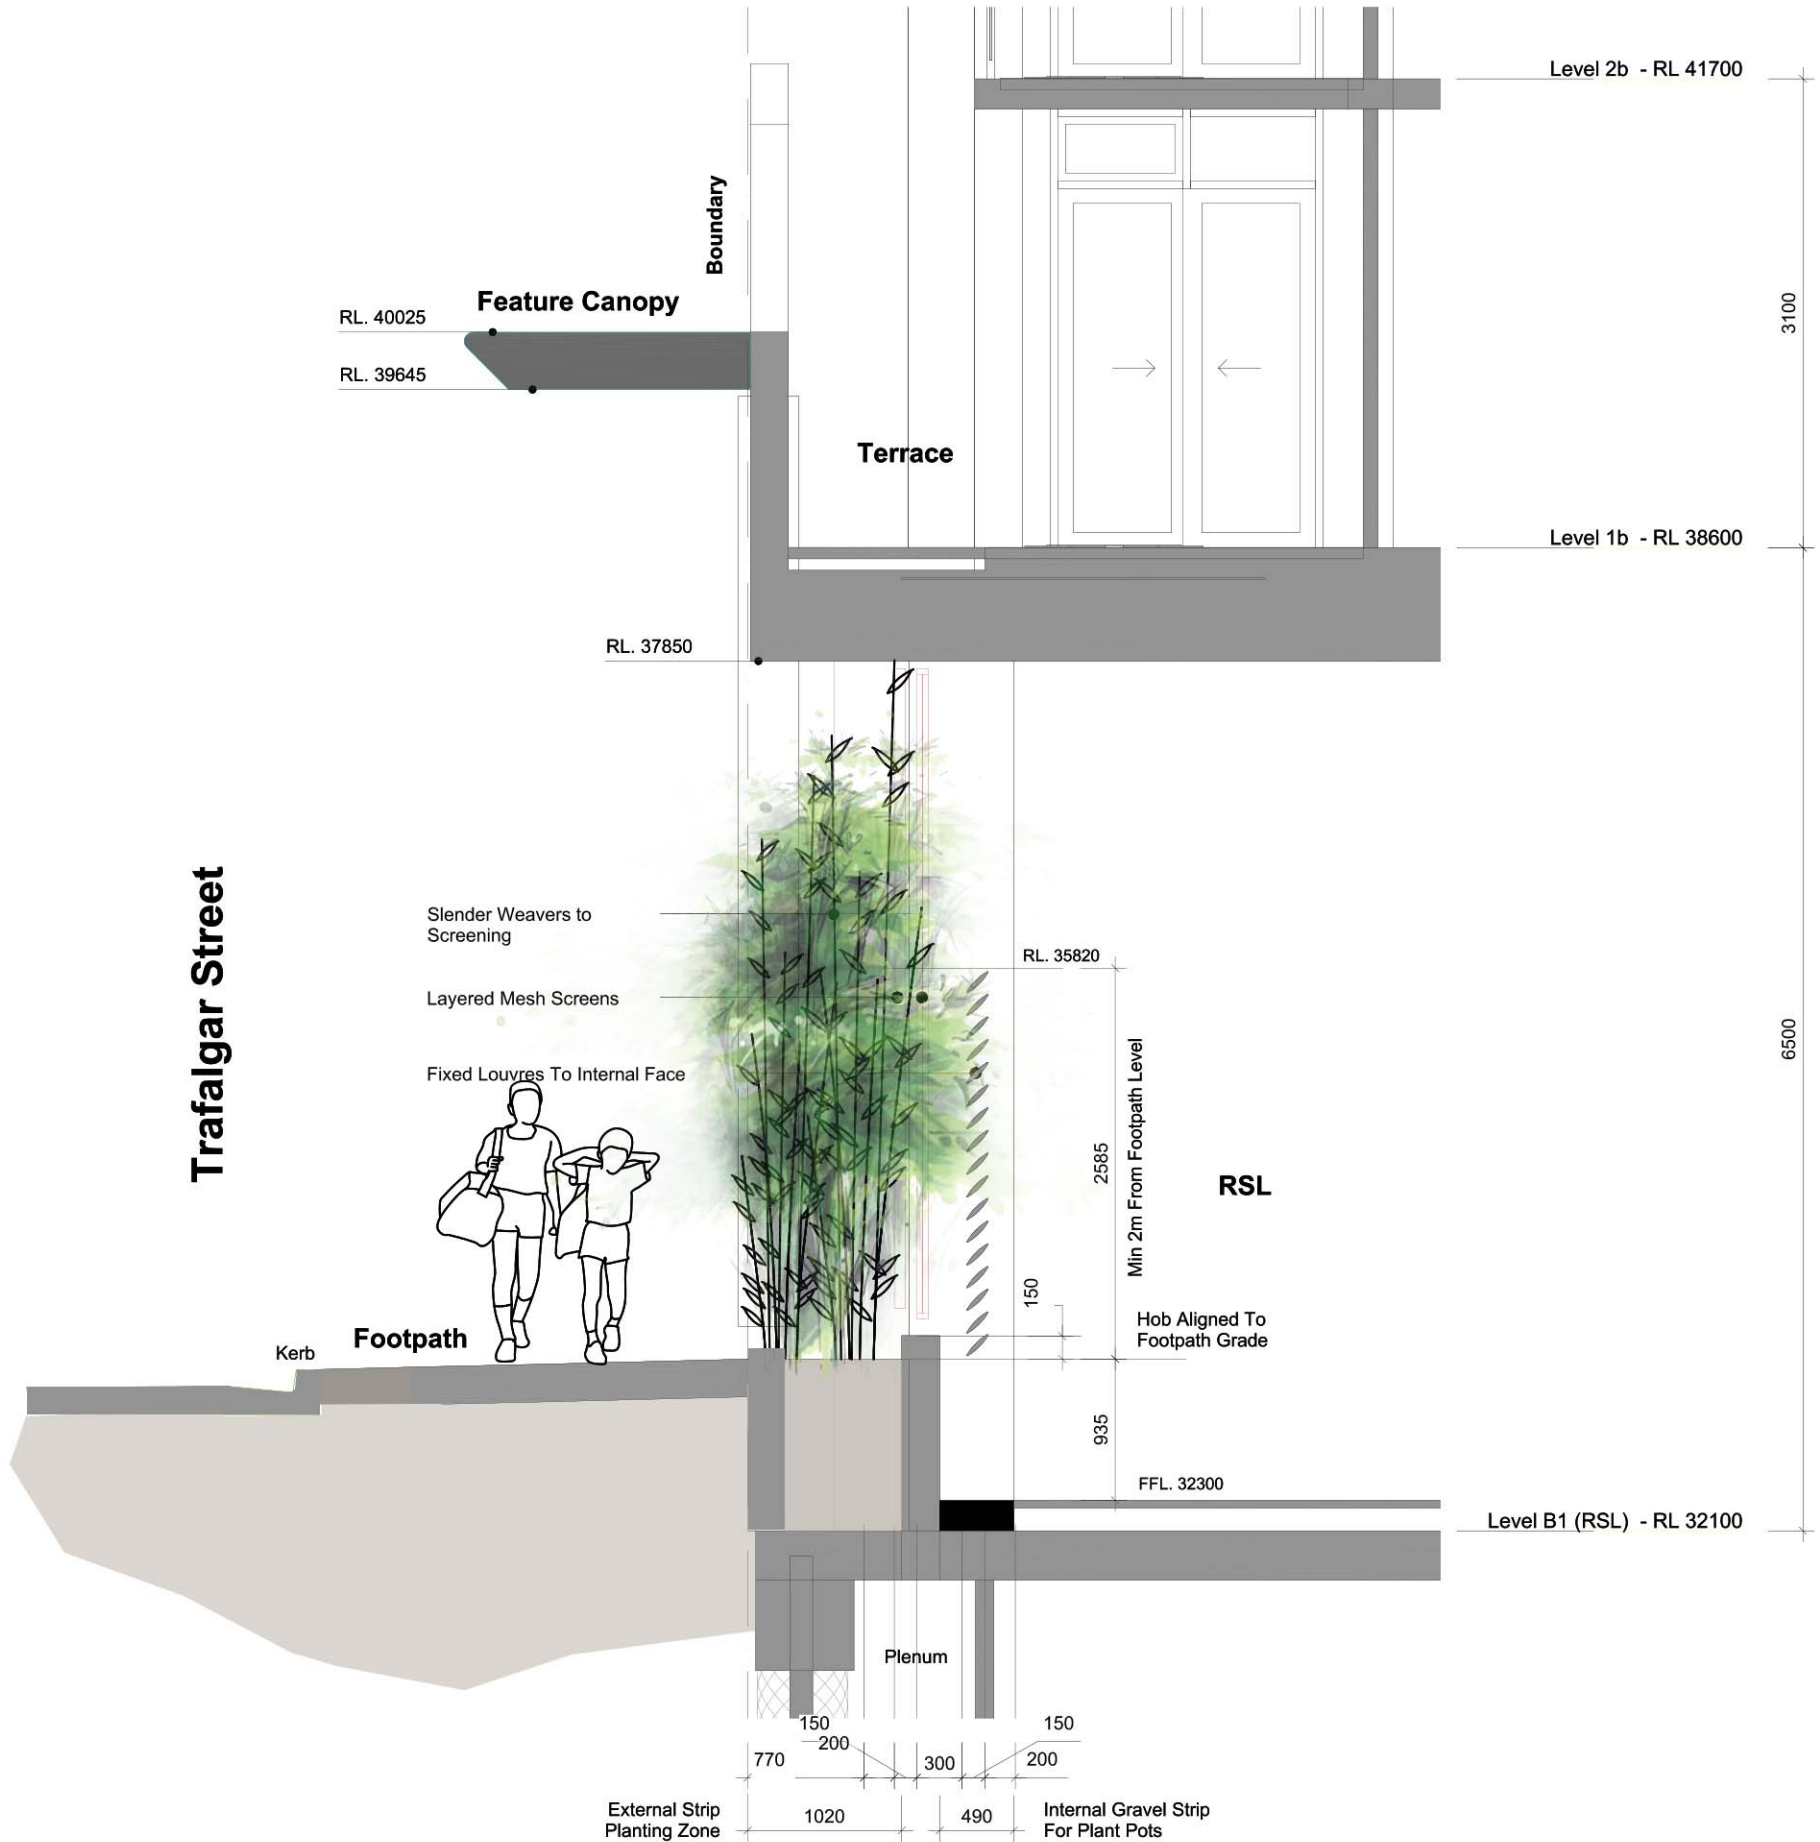

RSL GAMING AREA SCREEN  
SECTION A:A - 1:50

NOTES:

1. Figured dimensions shall be taken in preference to scaling.
2. The contractor shall check all dimensions on site before commencing work.

LEGEND:

ISSUE	DESCRIPTION	DATE
A	DA	09/05/2019

**TaylorBrammer**

TAYLOR BRAMMER LANDSCAPE ARCHITECTS PTY LTD  
SYDNEY STUDIO  
218 Oxford Street  
Woolahra, NSW, 2025  
T 61 2 9387 8855  
F 61 2 9387 8155  
E sydney@taylorbrammer.com.au

PROJECT:  
PETERSHAM RSL REDEVELOPMENT

DRAWING TITLE:  
RSL GAMING AREA SCREEN

CLIENT:  
DEICORP PTY LTD

SCALE: 1:200@A1  
DATE: 9/05/2019  
DRAWN: MW

CHECKED: DMT  
JOB NO: 15-0835  
DESIGNED: DMT

DRAWING NO: REVISION  
LT307 [A]

Copyright of Taylor Brammer Landscape Architects Pty Ltd. ABN 61 088 724 988