




<div>IMPORTANT NOTES:</div> <div>Do not scale from drawings. All dimensions to be checked on site before commencement of work. All discrepancies to be brought to the attention of the Architect. Larger scale drawings and written dimensions take preference. This drawing is copyright and the property of the author, and must not be retained, copied or used without the express authority of MARCHESE + PARTNERS INTERNATIONAL PTY. LTD.</div> <div>DEVELOPMENT APPLICATION</div>	<table><tr><th>REVISION</th><th>DATE</th><th>DESCRIPTION</th><th>BY</th></tr><tr><td>A</td><td>29/11/2017</td><td>DA Issue</td><td>SM</td></tr></table>		REVISION	DATE	DESCRIPTION	BY	A	29/11/2017	DA Issue	SM	<div>NOTES:</div> <div><ul style="list-style-type: none">For all outdoor and external design intent please refer Landscape Drawings.For Tree and vegetation management plan please refer Arborist and Ecologist report.For all external works, stormwater and services refer Civil and Stormwater drawings.</div>		<div>marchesepartners</div> <div>Marchese Partners International Pty Ltd Level 1, 53 Walker Street, North Sydney, NSW 2060 Australia P +61 2 9922 4375 F +61 2 9929 5786 E info@marchesepartners.com www.marchesepartners.com Sydney · Brisbane · Canberra · Melbourne · Adelaide · Perth London · Kuala Lumpur · Auckland · Christchurch ABN 20 098 552 151</div>		<div></div>		<div>CLIENT</div> <div>WATERBROOK</div>		<div>DRAWING TITLE</div> <div>KEY PLAN - LEVEL 3</div>			
	REVISION	DATE	DESCRIPTION	BY																		
	A	29/11/2017	DA Issue	SM																		
<div>PROJECT</div> <div>WATERBROOK BAYVIEW CABBAGE TREE ROAD, BAYVIEW</div>						<div>SCALE</div> <div>1 : 500 @A1</div>		<div>DATE</div> <div>29/11/2017</div>		<div>DRAWN</div> <div>BGA</div>		<div>CHECKED</div> <div>S.M&E.B.D</div>										
						<div>JOB</div> <div>14023</div>		<div>DRAWING</div> <div>DA2.07</div>		<div>REVISION</div> <div>A</div>												

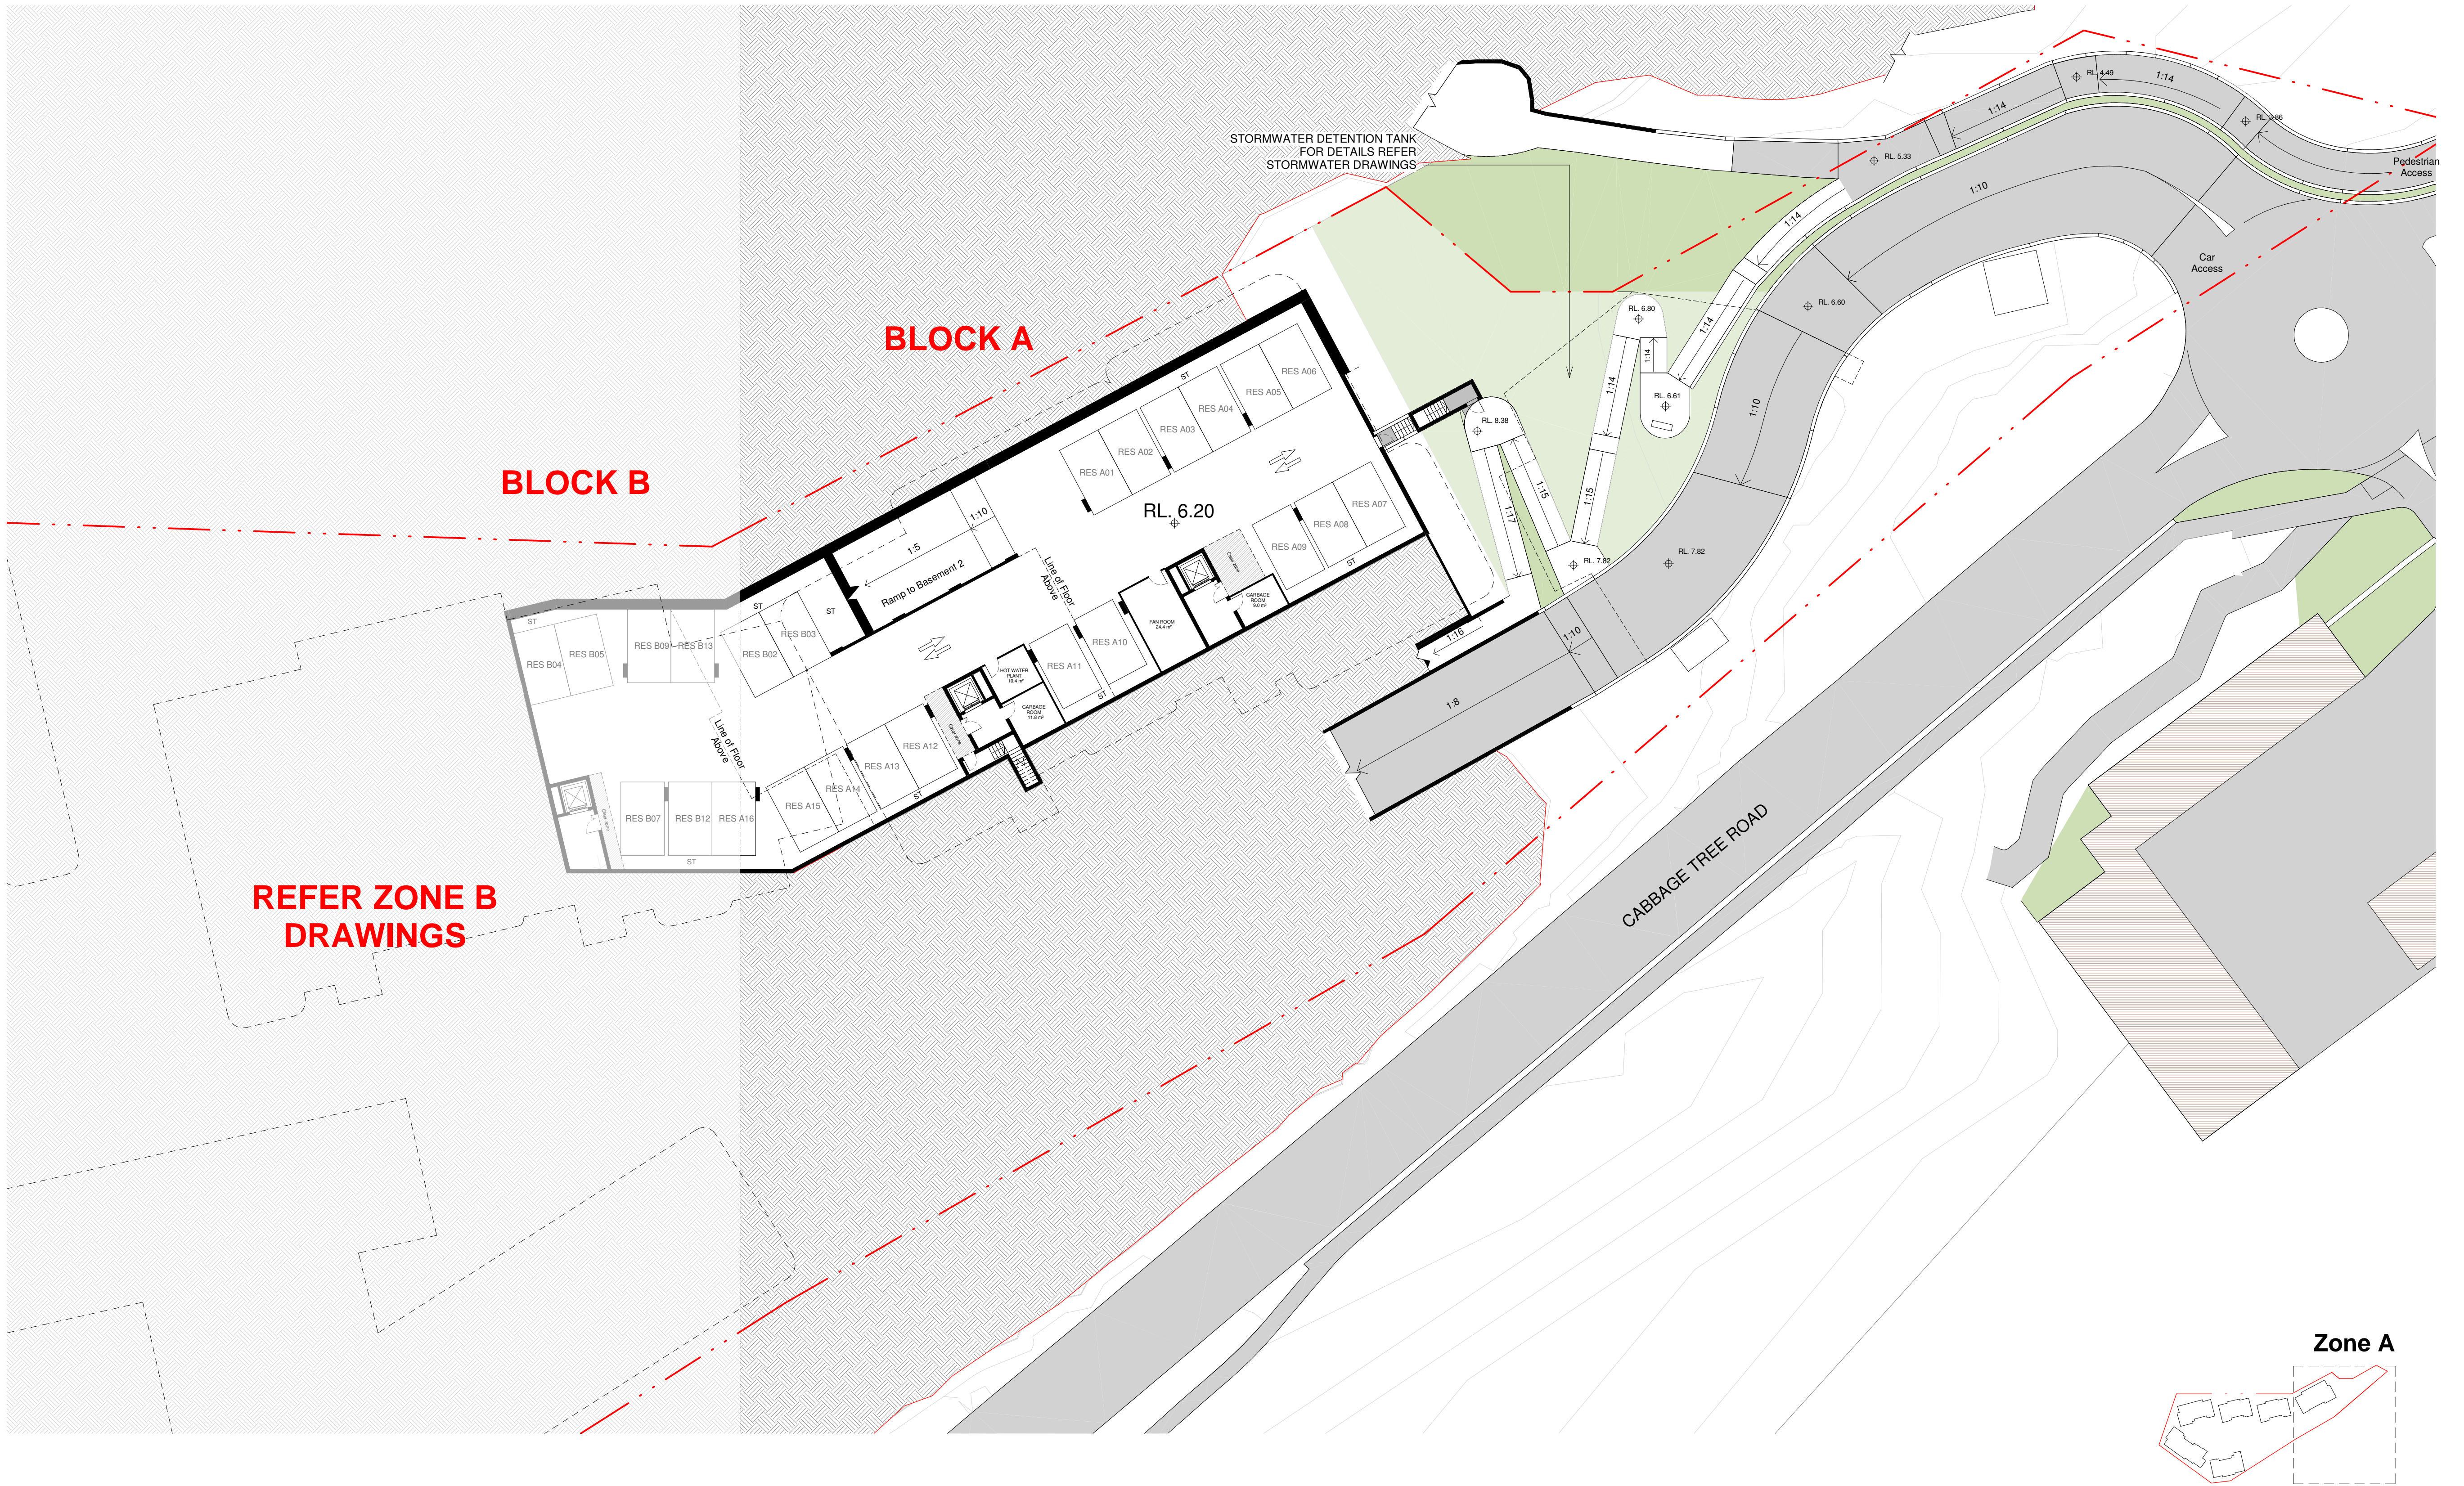

<div>IMPORTANT NOTES:</div> <div>Do not scale from drawings. All dimensions to be checked on site before commencement of work. All discrepancies to be brought to the attention of the Architect. Larger scale drawings and written dimensions take preference. This drawing is copyright and the property of the author, and must not be retained, copied or used without the express authority of MARCHESE + PARTNERS INTERNATIONAL PTY. LTD.</div> <div>DEVELOPMENT APPLICATION</div>	<div>REVISION</div> <div>A</div>	<div>DATE</div> <div>29/11/2017</div>	<div>DESCRIPTION</div> <div>DA Issue</div>	<div>BY</div> <div>SM</div>	<div>NOTES:</div> <div><div><div>For all outdoor and external design intent please refer Landscape Drawings.</div><div>For Tree and vegetation management plan please refer Arborist and Ecologist report.</div><div>For all external works, stormwater and services refer Civil and Stormwater drawings.</div></div></div>	<div>marchesepartners</div> <div>Marchese Partners International Pty Ltd</div> <div>Level 1, 53 Walker Street, North Sydney, NSW 2060 Australia</div> <div>P +61 2 9922 4375 F +61 2 9929 5786 E info@marchesepartners.com</div> <div>www.marchesepartners.com</div> <div>Sydney · Brisbane · Canberra · Melbourne · Adelaide · Perth</div> <div>London · Kuala Lumpur · Auckland · Christchurch</div> <div>ABN 20 098 552 151</div>	<div></div>	<div>CLIENT</div> <div>WATERBROOK</div>	<div>DRAWING TITLE</div> <div>PLAN SECTION - ZONE A RL 6.20 - B3</div>			
	<div>PROJECT</div> <div>WATERBROOK BAYVIEW</div> <div>CABBAGE TREE ROAD, BAYVIEW</div>					<div>SCALE</div> <div>1 : 250 @A1</div>	<div>DATE</div> <div>29/11/2017</div>	<div>DRAWN</div> <div>BGA</div>	<div>CHECKED</div> <div>S.M&E.B.D</div>			
	<div>JOB</div> <div>14023</div>					<div>DRAWING</div> <div>DA2.21</div>		<div>REVISION</div> <div>A</div>				

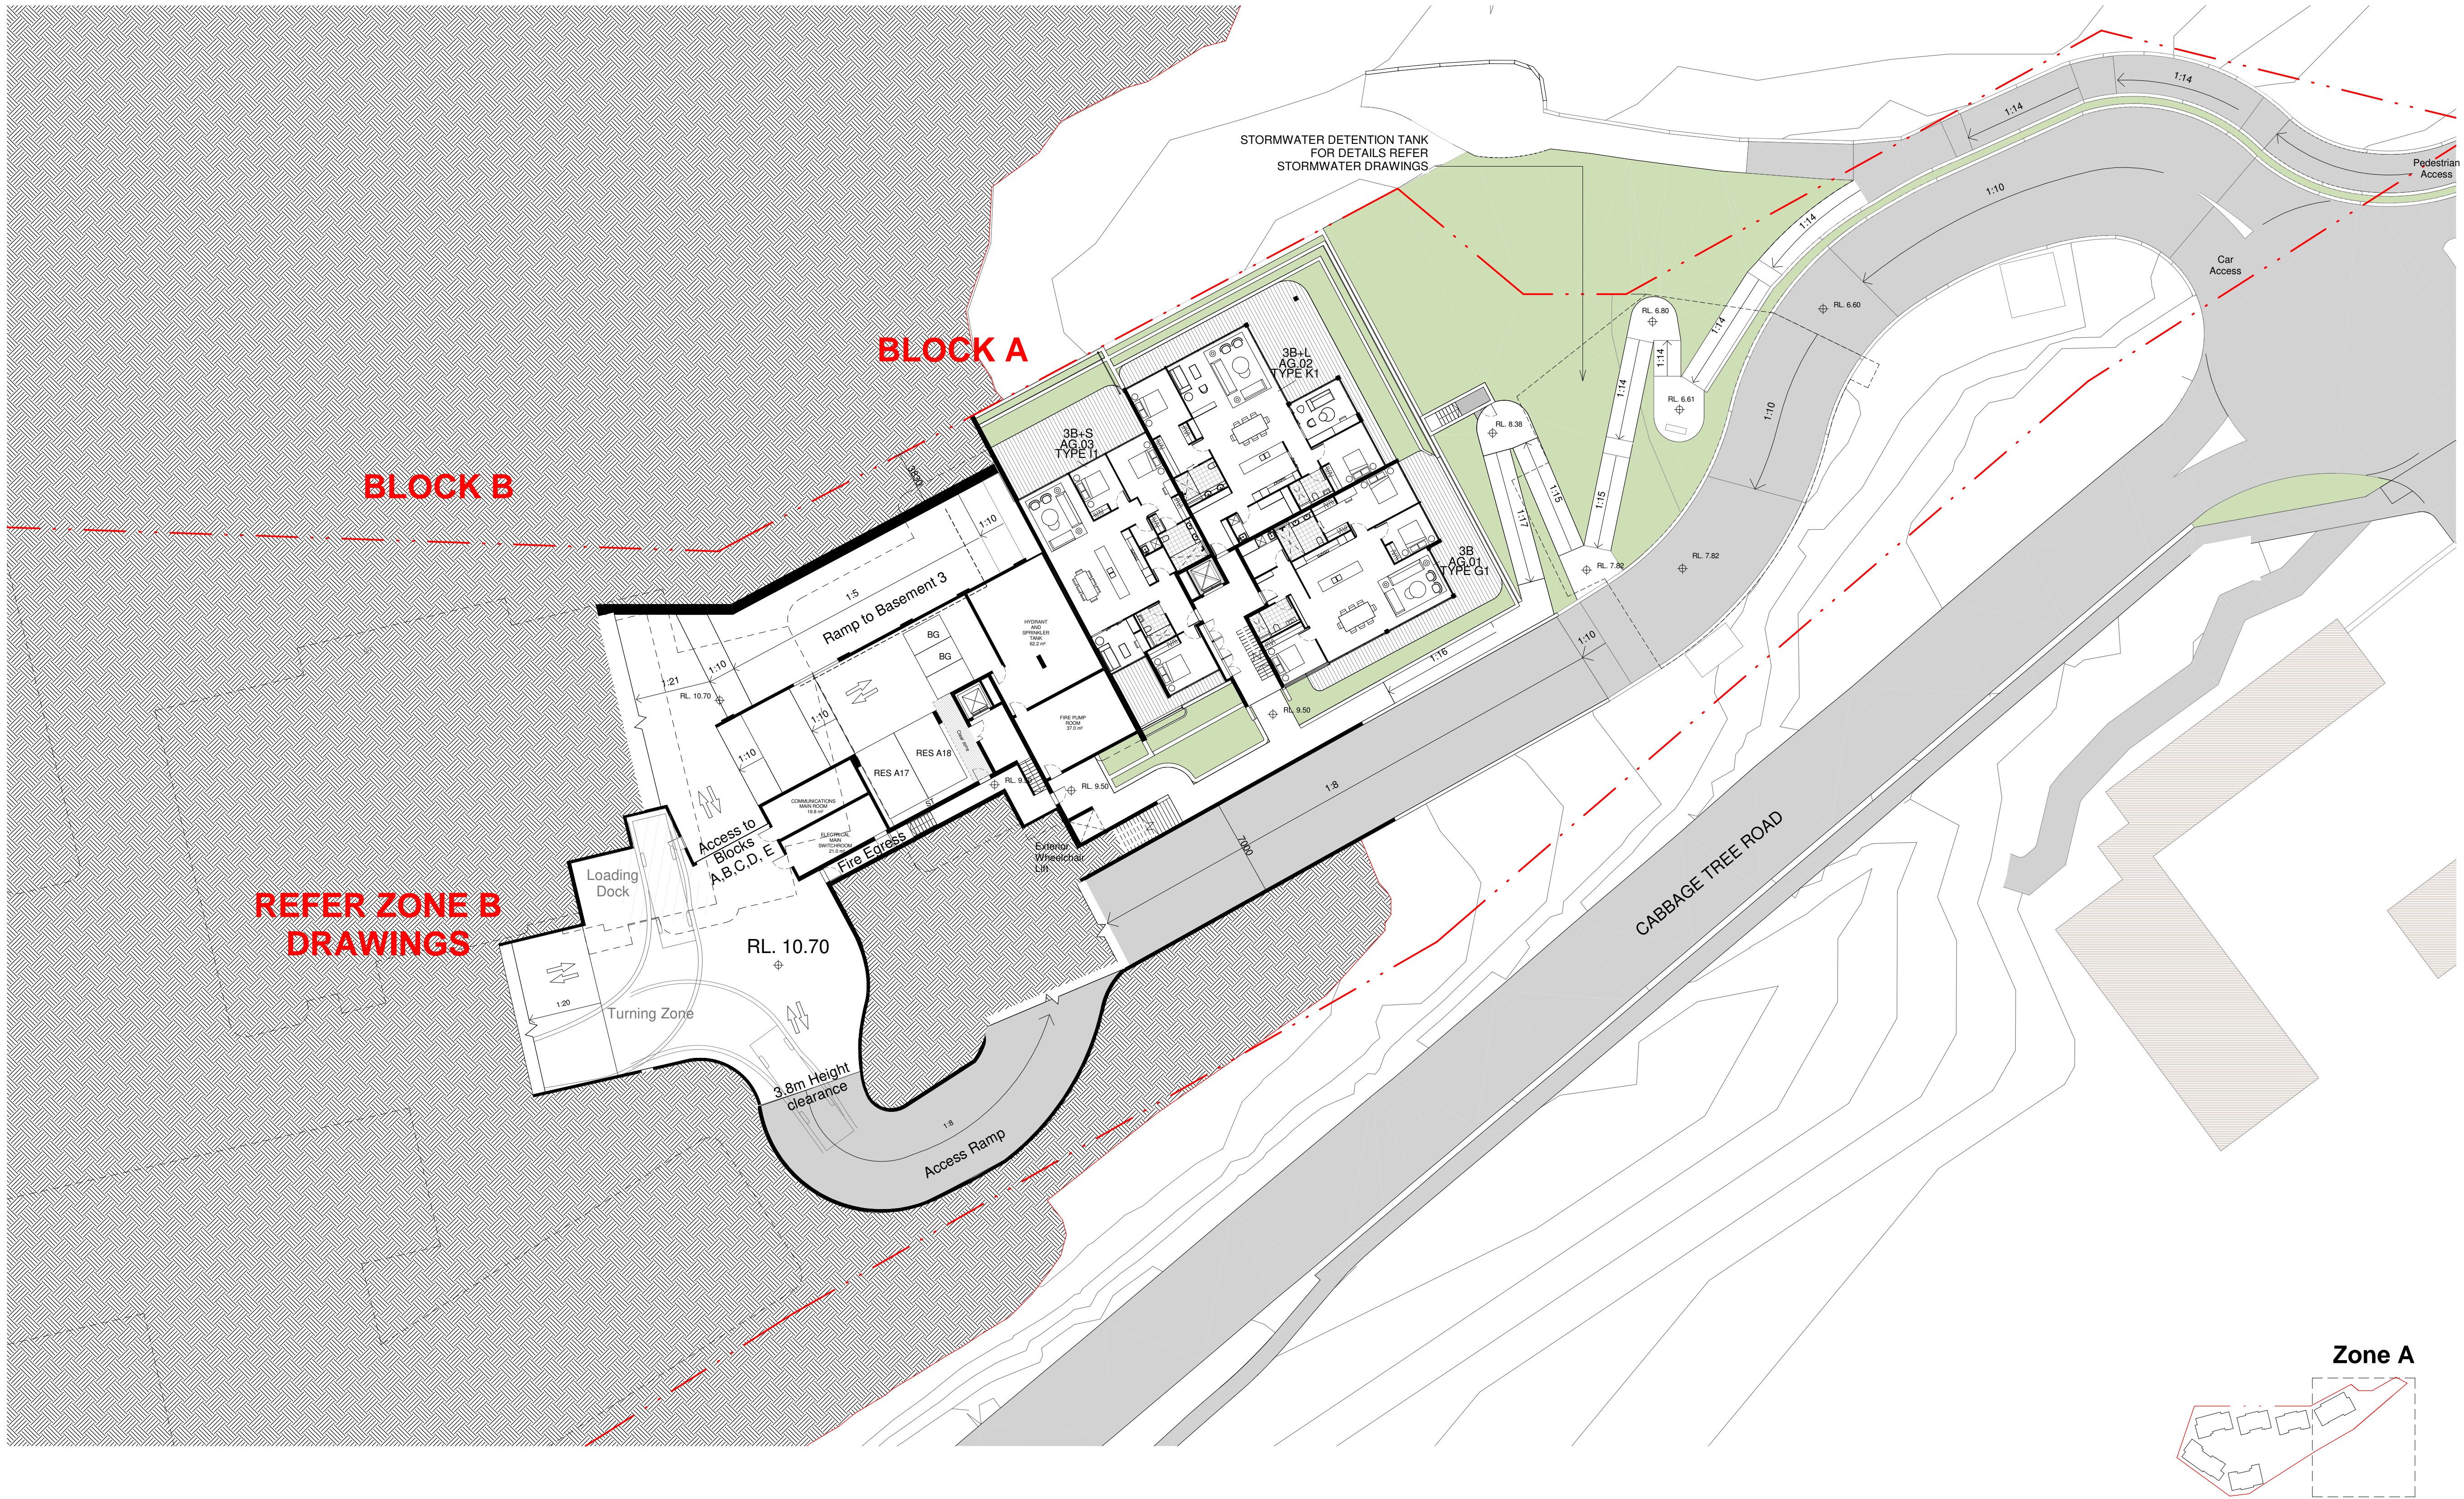

<div>IMPORTANT NOTES:</div> <div>Do not scale from drawings. All dimensions to be checked on site before commencement of work. All discrepancies to be brought to the attention of the Architect. Larger scale drawings and written dimensions take preference. This drawing is copyright and the property of the author, and must not be retained, copied or used without the express authority of MARCHESE + PARTNERS INTERNATIONAL PTY. LTD.</div> <div>DEVELOPMENT APPLICATION</div>	<div>REVISION</div> <div>A</div>		<div>DATE</div> <div>29/11/2017</div>	<div>DESCRIPTION</div> <div>DA Issue</div>	<div>BY</div> <div>SM</div>	<div>NOTES:</div> <div><ul style="list-style-type: none">For all outdoor and external design intent please refer Landscape Drawings.For Tree and vegetation management plan please refer Arborist and Ecologist report.For all external works, stormwater and services refer Civil and Stormwater drawings.</div>	<div>marchesepartners</div> <div>Marchese Partners International Pty Ltd Level 1, 53 Walker Street, North Sydney, NSW 2060 Australia P +61 2 9922 4375 F +61 2 9929 5786 E info@marchesepartners.com www.marchesepartners.com Sydney · Brisbane · Canberra · Melbourne · Adelaide · Perth London · Kuala Lumpur · Auckland · Christchurch ABN 20 098 552 151</div>		<div>CLIENT</div> <div>WATERBROOK</div>	<div>DRAWING TITLE</div> <div>PLAN SECTION - ZONE A RL 9.50</div>			
	<div>PROJECT</div> <div>WATERBROOK BAYVIEW CABBAGE TREE ROAD, BAYVIEW</div>					<div>SCALE</div> <div>1 : 250 @A1</div>	<div>DATE</div> <div>29/11/2017</div>	<div>DRAWN</div> <div>BGA</div>	<div>CHECKED</div> <div>S.M&E.B.D</div>				
	<div>JOB</div> <div>14023</div>					<div>DRAWING</div> <div>DA2.22</div>	<div>REVISION</div> <div>A</div>						

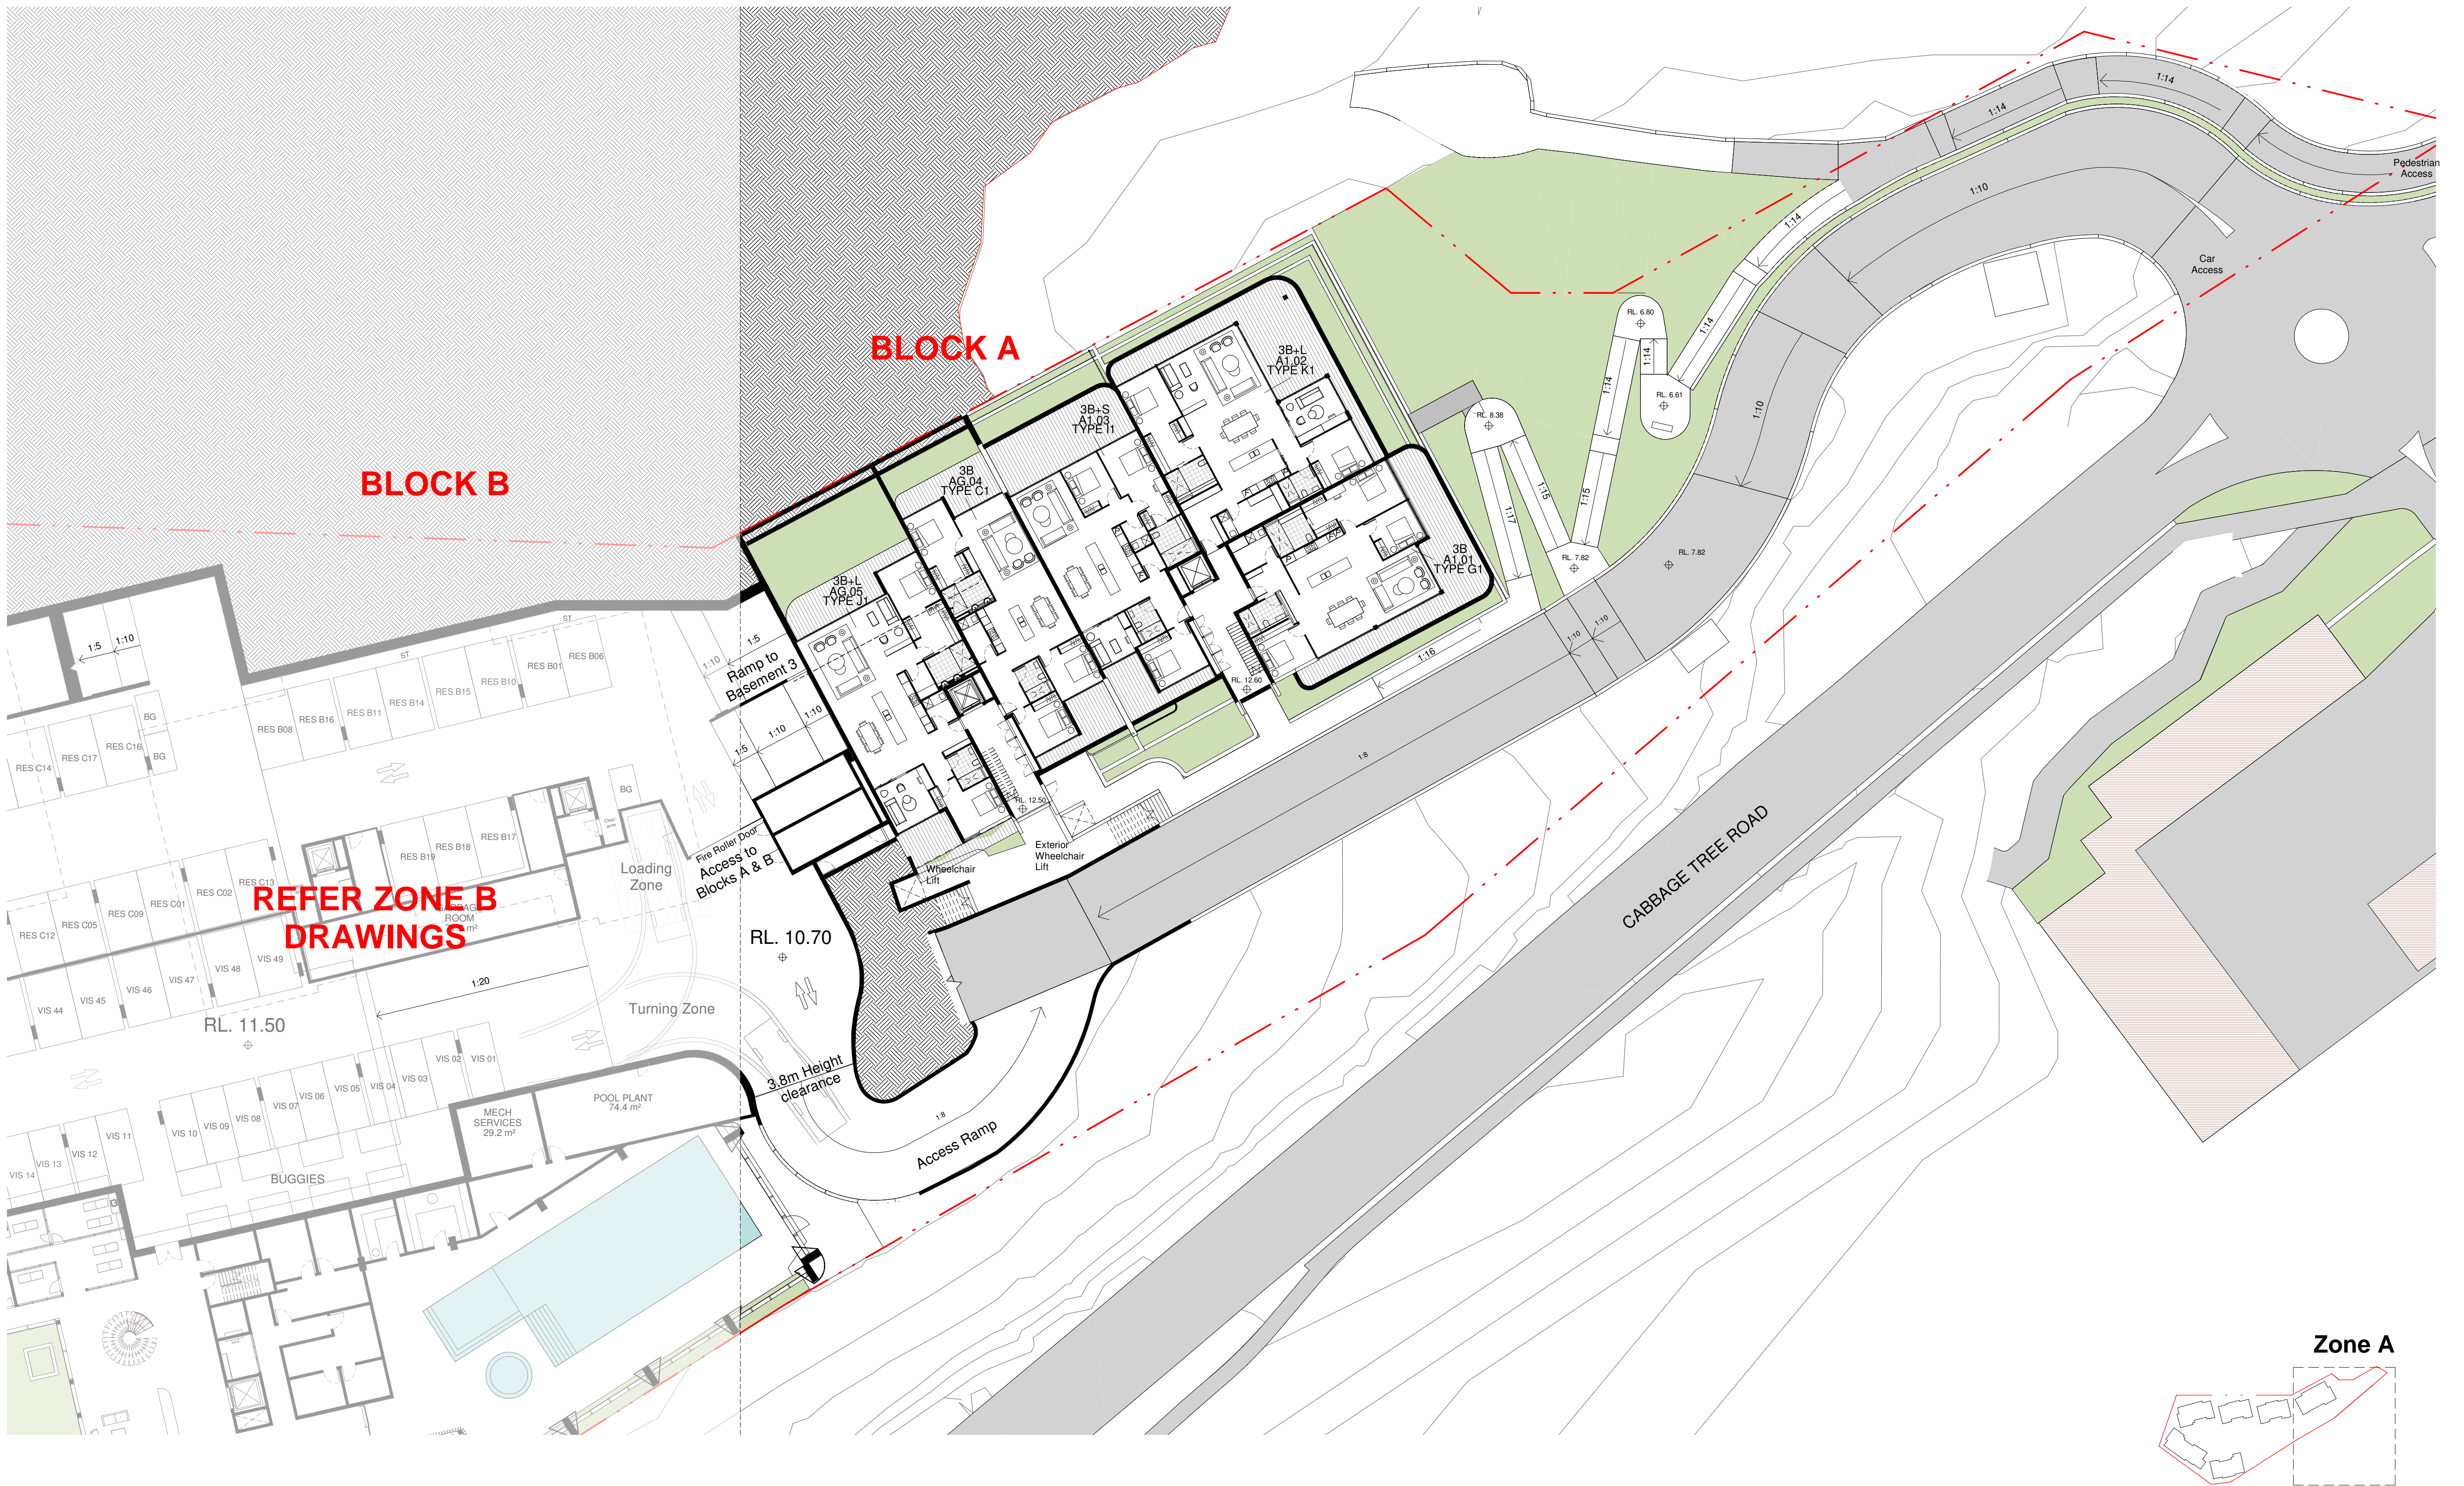

IMPORTANT NOTES:
Do not scale from drawings. All dimensions to be checked on site before commencement of work. All discrepancies to be brought to the attention of the Architect. Larger scale drawings and written dimensions take preference. This drawing is copyright and the property of the author, and must not be retained, copied or used without the express authority of MARCHESE + PARTNERS INTERNATIONAL PTY. LTD.

DEVELOPMENT APPLICATION


REVISION	DATE	DESCRIPTION	BY
A	29/11/2017	DA Issue	SM

- NOTES:
- For all outdoor and external design intent please refer Landscape Drawings.
 - For Tree and vegetation management plan please refer Arborist and Ecologist report.
 - For all external works, stormwater and services refer Civil and Stormwater drawings.

marchesepartners

Marchese Partners International Pty Ltd
Level 1, 53 Walker Street, North Sydney, NSW 2060 Australia
P +61 2 9922 4375 F +61 2 9929 5786 E info@marchesepartners.com
www.marchesepartners.com

Sydney · Brisbane · Canberra · Melbourne · Adelaide · Perth
London · Kuala Lumpur · Auckland · Christchurch
ABN 20 098 552 151


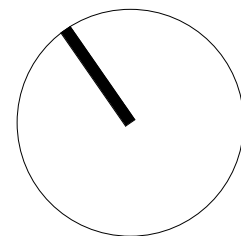


CLIENT
WATERBROOK



PROJECT
**WATERBROOK BAYVIEW
CABBAGE TREE ROAD, BAYVIEW**

DRAWING TITLE
PLAN SECTION - ZONE A RL 13.00


SCALE	DATE	DRAWN	CHECKED
1 : 250 @A1	29/11/2017	BGA	S.M&E.B.D
JOB	DRAWING	REVISION	
14023	DA2.23	A	

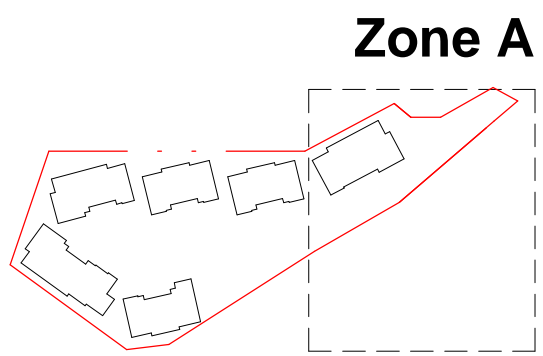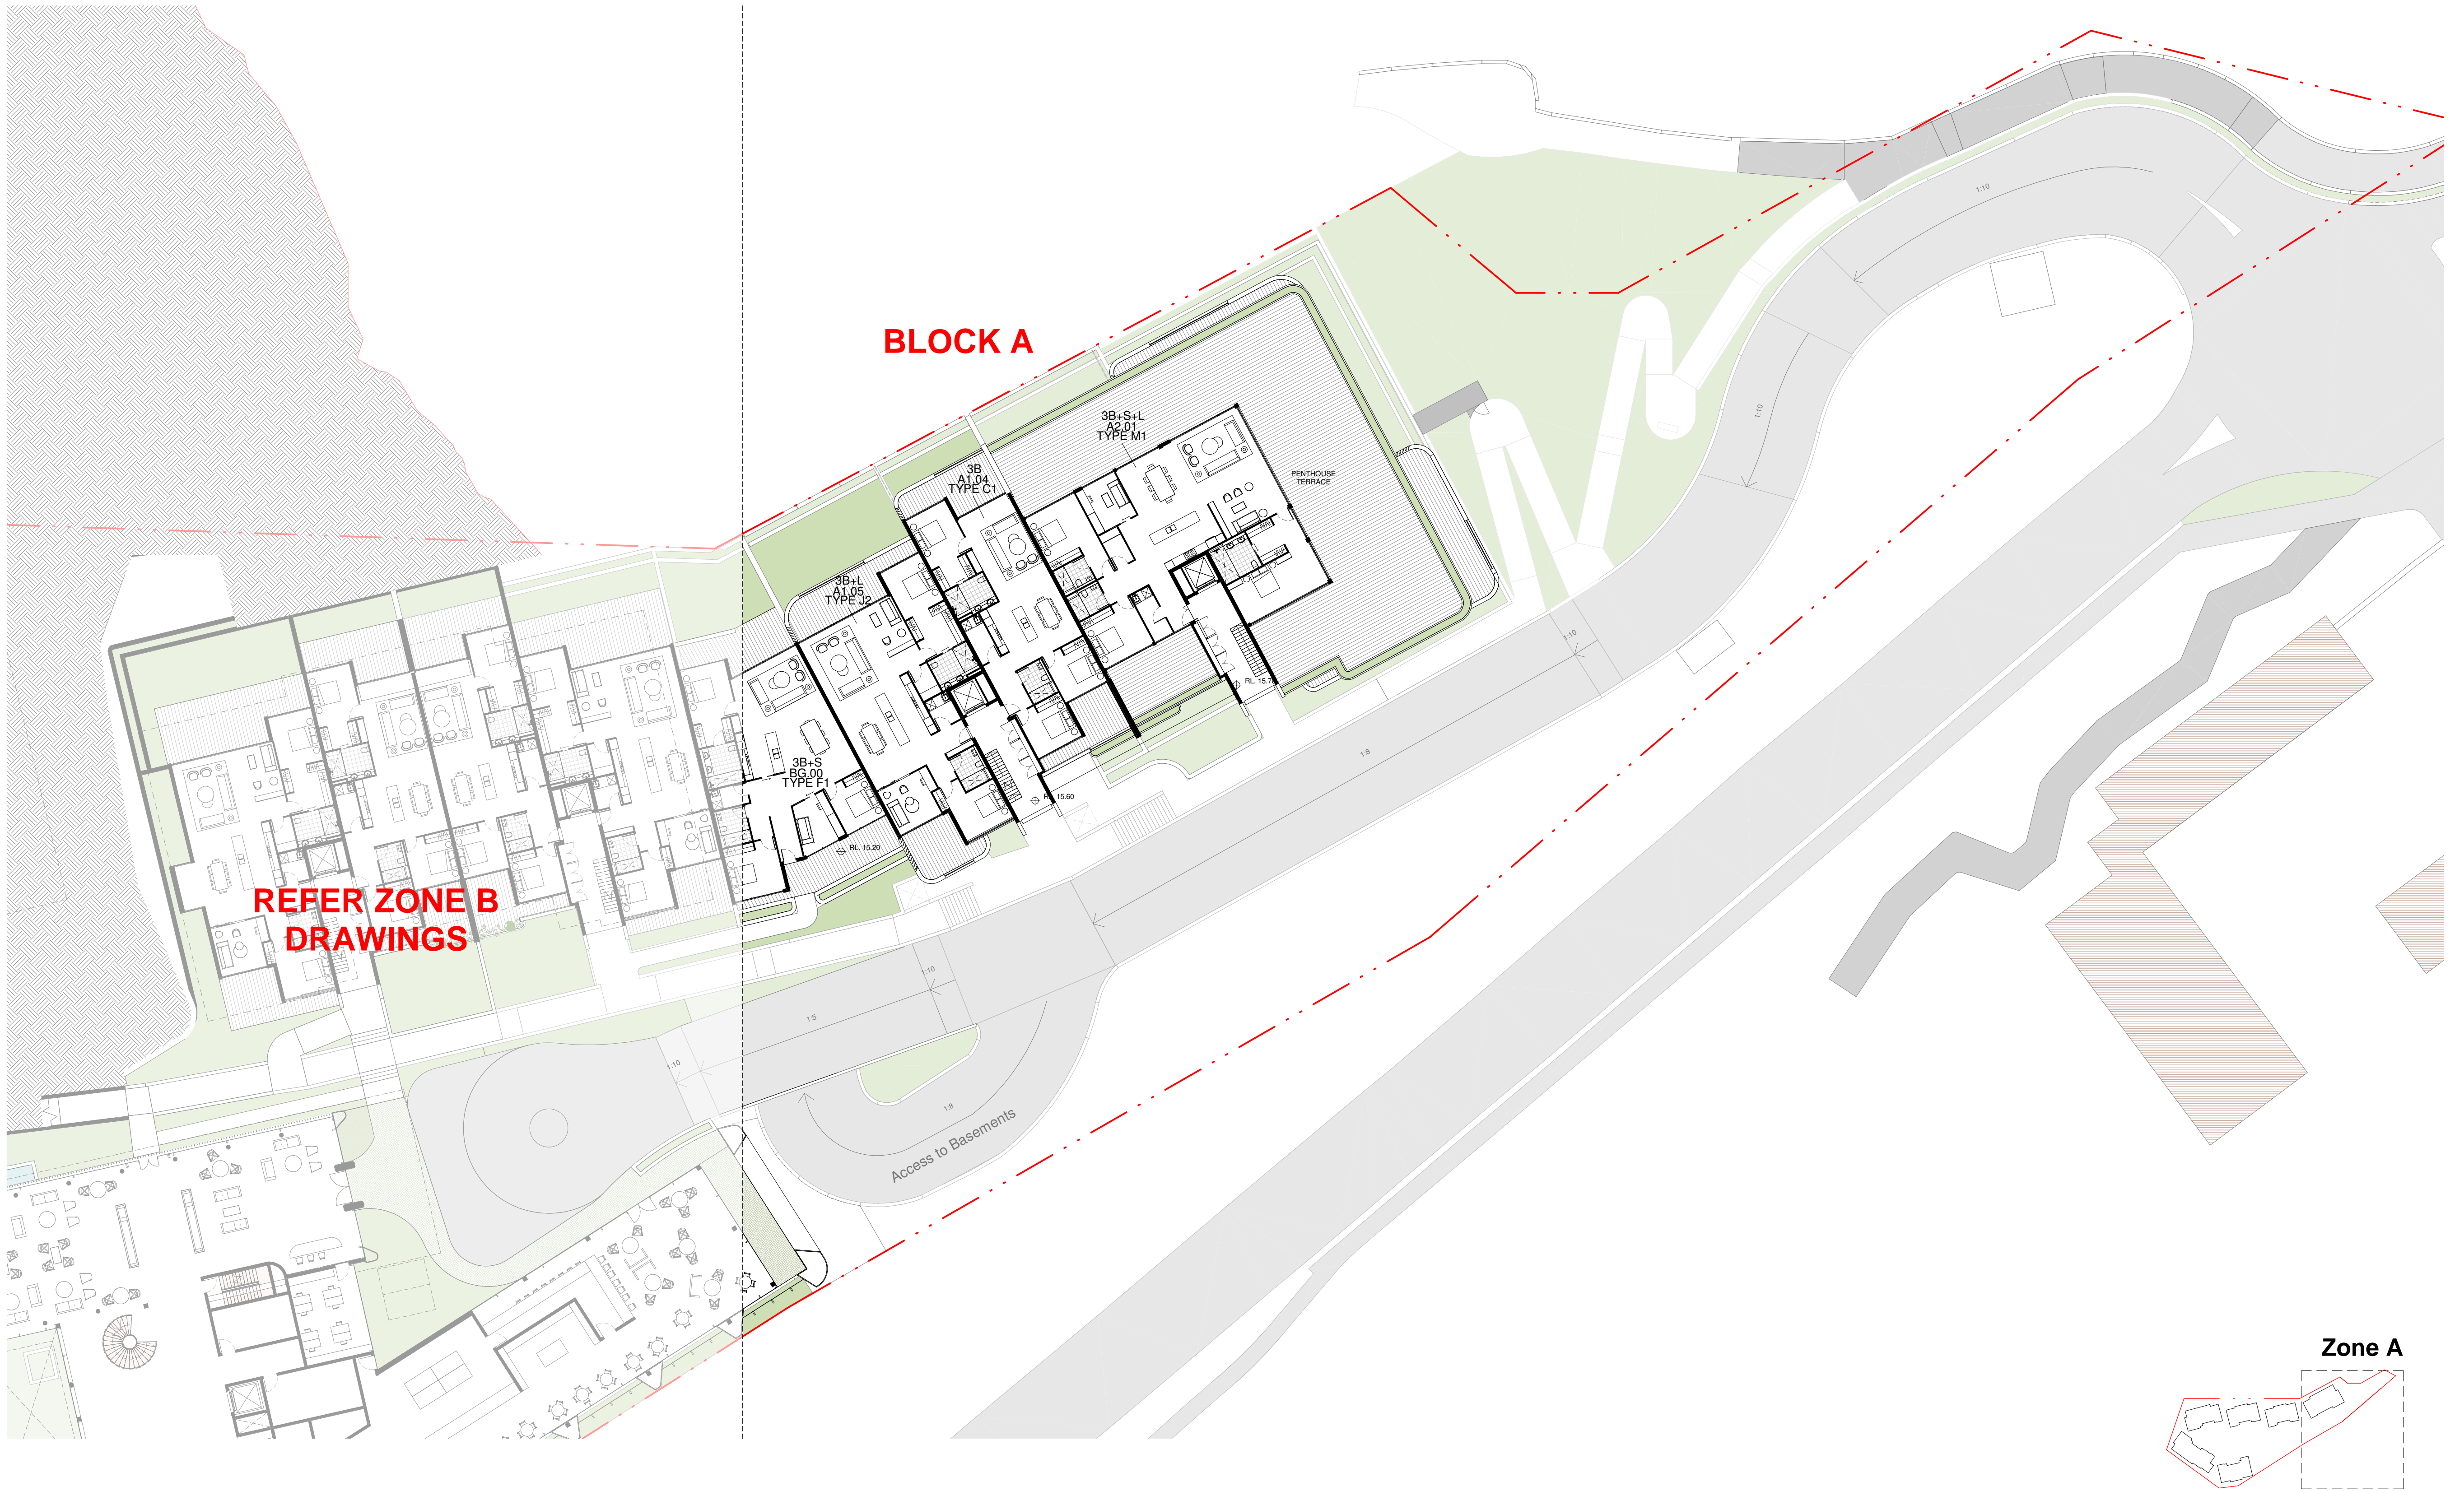

<div>IMPORTANT NOTES: Do not scale from drawings. All dimensions to be checked on site before commencement of work. All discrepancies to be brought to the attention of the Architect. Larger scale drawings and written dimensions take preference. This drawing is copyright and the property of the author, and must not be retained, copied or used without the express authority of MARCHESE + PARTNERS INTERNATIONAL PTY. LTD.</div> <div>DEVELOPMENT APPLICATION</div>	<table><tr><th>REVISION</th><th>DATE</th><th>DESCRIPTION</th><th>BY</th></tr><tr><td>A</td><td>29/11/2017</td><td>DA Issue</td><td>SM</td></tr></table>		REVISION	DATE	DESCRIPTION	BY	A	29/11/2017	DA Issue	SM	<div>NOTES:</div> <ul style="list-style-type: none">For all outdoor and external design intent please refer Landscape Drawings.For Tree and vegetation management plan please refer Arborist and Ecologist report.For all external works, stormwater and services refer Civil and Stormwater drawings.		<div>marchesepartners</div> <div>Marchese Partners International Pty Ltd Level 1, 53 Walker Street, North Sydney, NSW 2060 Australia P +61 2 9922 4375 F +61 2 9929 5786 E info@marchesepartners.com www.marchesepartners.com Sydney · Brisbane · Canberra · Melbourne · Adelaide · Perth London · Kuala Lumpur · Auckland · Christchurch ABN 20 098 552 151</div>		<div>CLIENT</div> <div>WATERBROOK</div>		<div>DRAWING TITLE</div> <div>PLAN SECTION - ZONE A RL 17.00</div>			
	REVISION	DATE	DESCRIPTION	BY																
	A	29/11/2017	DA Issue	SM																
	<div>PROJECT</div> <div>WATERBROOK BAYVIEW CABBAGE TREE ROAD, BAYVIEW</div>		<div>SCALE</div> <div>1 : 250 @A1</div>		<div>DATE</div> <div>29/11/2017</div>	<div>DRAWN</div> <div>BGA</div>	<div>CHECKED</div> <div>S.M&E.B.D</div>													
<div>JOB</div> <div>14023</div>		<div>DRAWING</div> <div>DA2.24</div>		<div>REVISION</div> <div>A</div>																

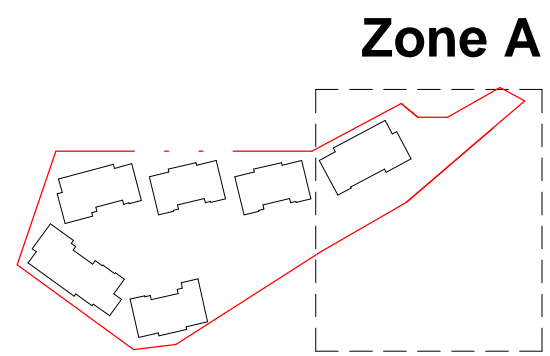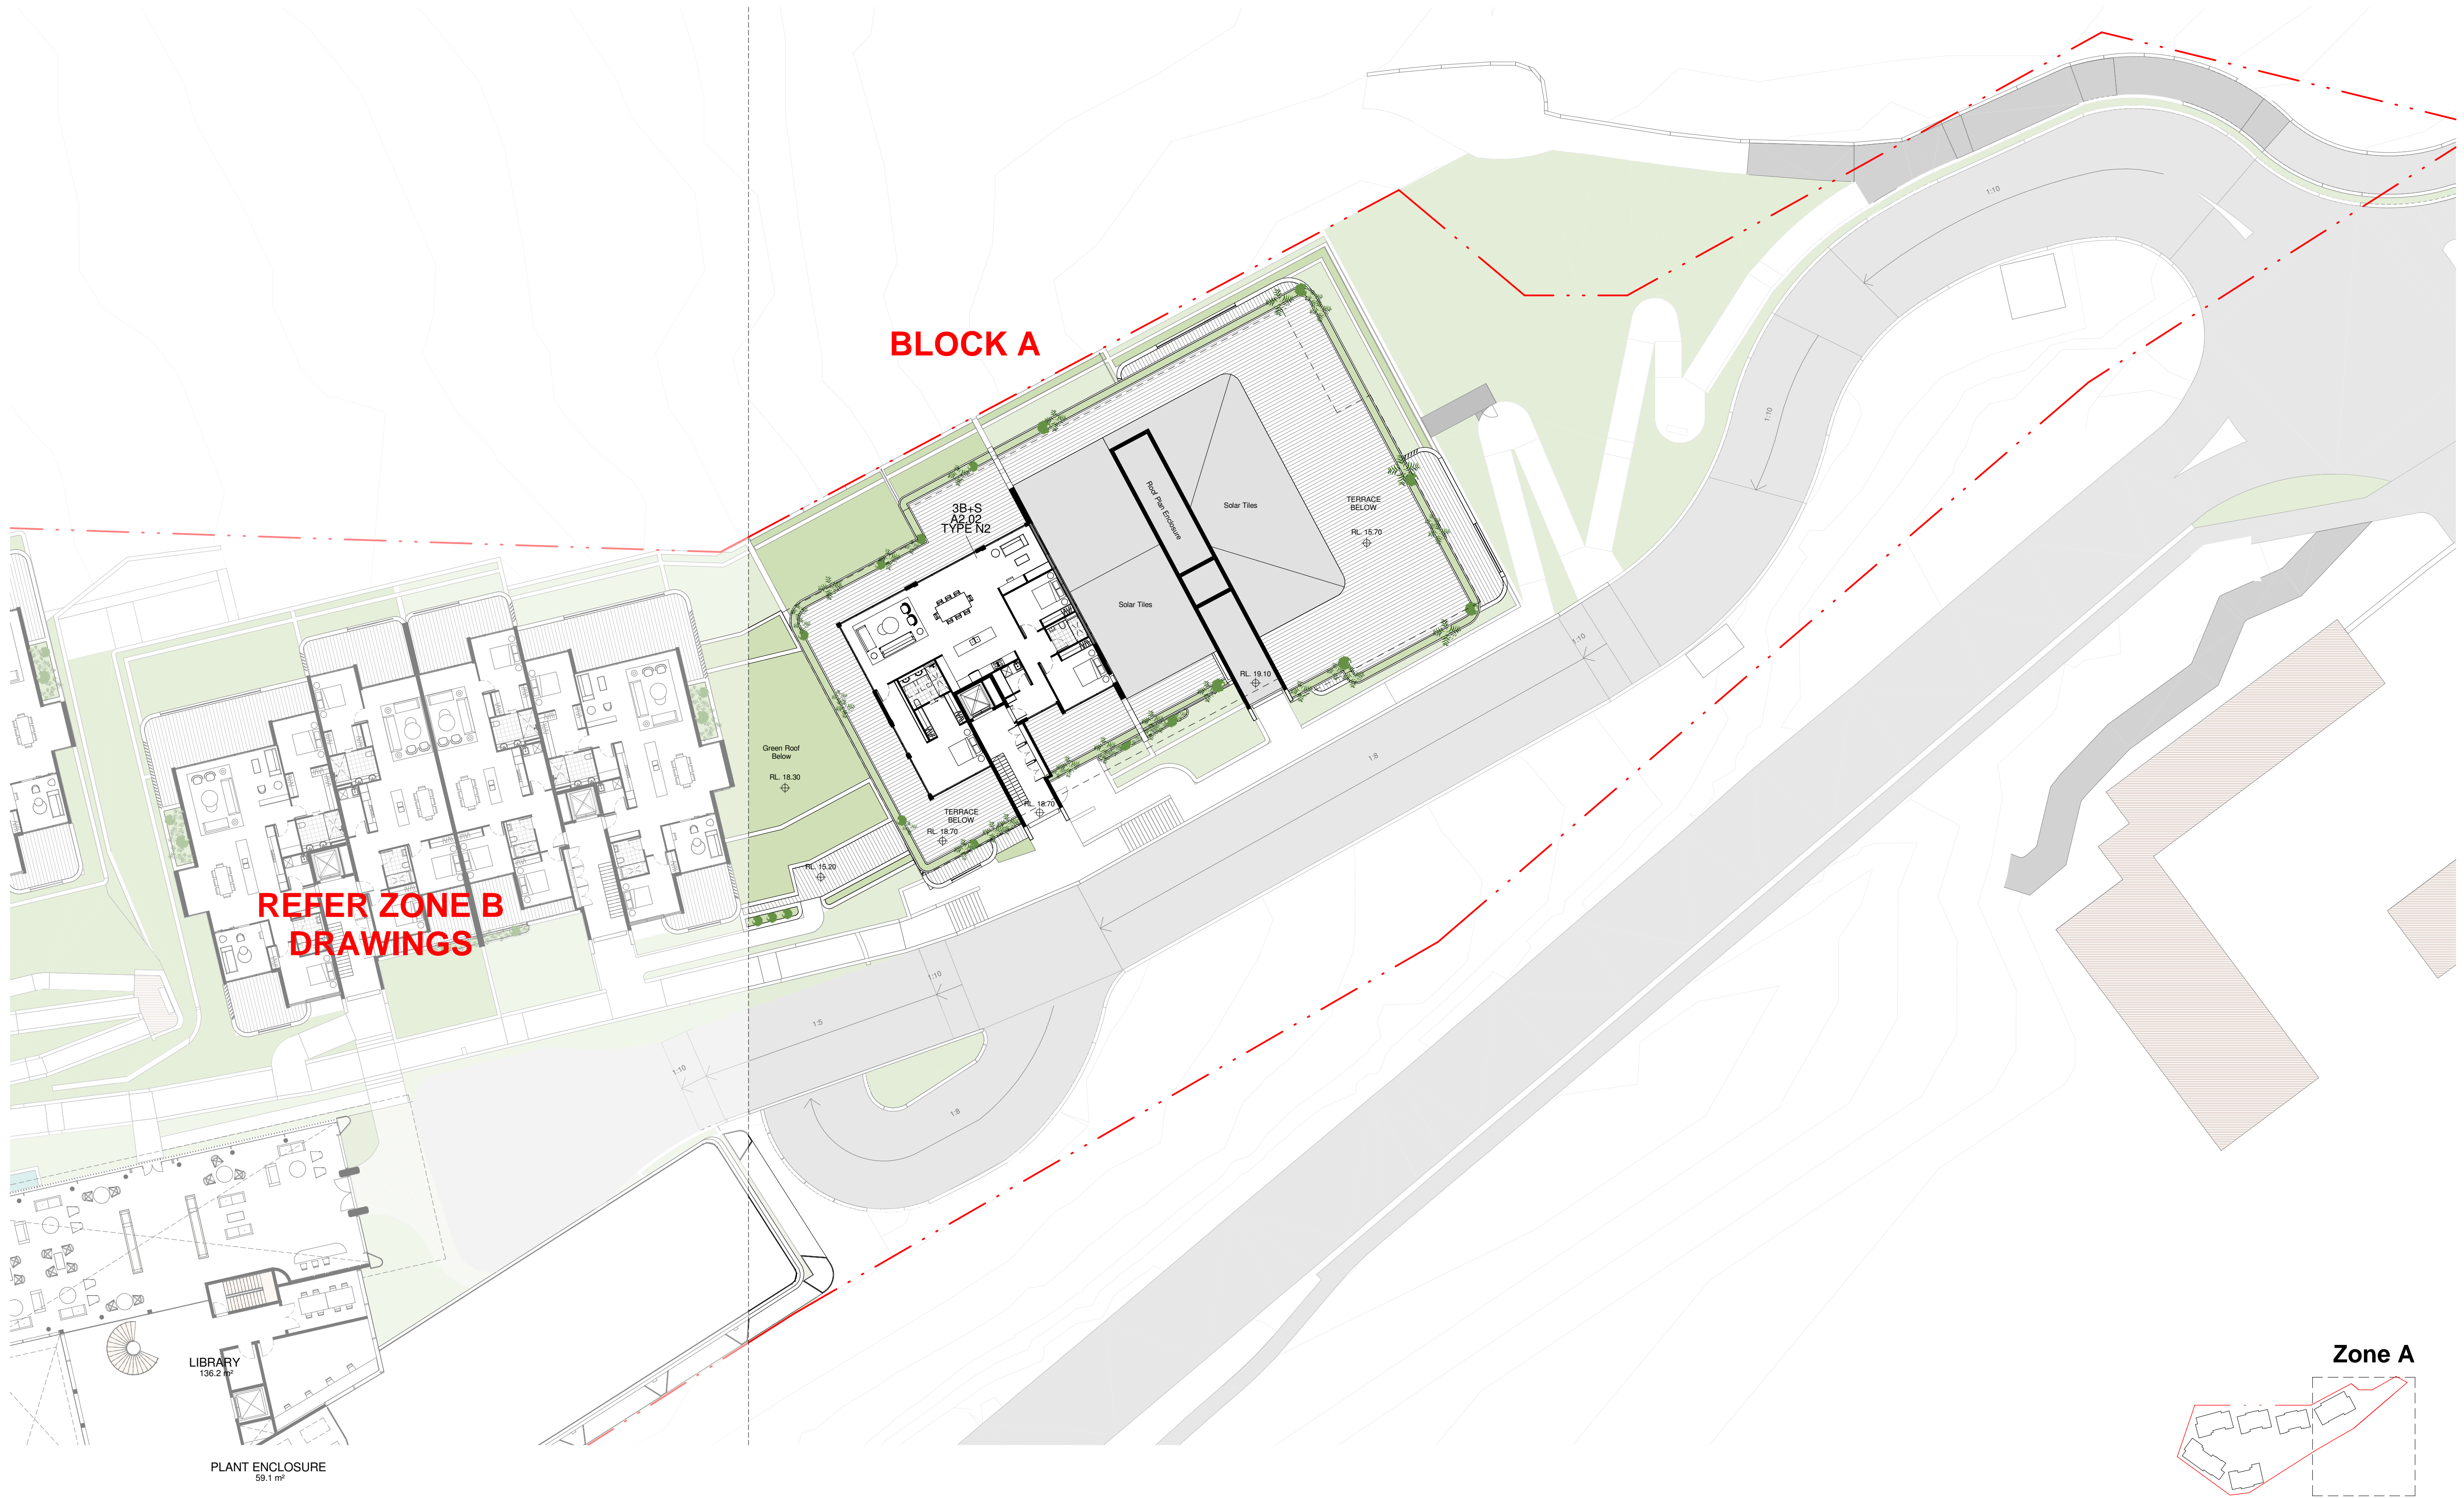

<div>IMPORTANT NOTES:</div> <div>Do not scale from drawings. All dimensions to be checked on site before commencement of work. All discrepancies to be brought to the attention of the Architect. Larger scale drawings and written dimensions take preference. This drawing is copyright and the property of the author, and must not be retained, copied or used without the express authority of MARCHESE + PARTNERS INTERNATIONAL PTY. LTD.</div> <div>DEVELOPMENT APPLICATION</div>	REVISION		DATE	DESCRIPTION	BY	<div>NOTES:</div> <ul style="list-style-type: none">For all outdoor and external design intent please refer Landscape Drawings.For Tree and vegetation management plan please refer Arborist and Ecologist report.For all external works, stormwater and services refer Civil and Stormwater drawings.	<div>marchesepartners</div> <div>Marchese Partners International Pty Ltd Level 1, 53 Walker Street, North Sydney, NSW 2060 Australia P +61 2 9922 4375 F +61 2 9929 5786 E info@marchesepartners.com www.marchesepartners.com Sydney · Brisbane · Canberra · Melbourne · Adelaide · Perth London · Kuala Lumpur · Auckland · Christchurch ABN 20 098 552 151</div>	CLIENT		DRAWING TITLE						
	A		29/11/2017	DA Issue	SM			WATERBROOK		PLAN SECTION - ZONE A RL 21.50						
								<div></div>		PROJECT		SCALE	DATE	DRAWN	CHECKED	
										WATERBROOK BAYVIEW		1 : 250 @A1	29/11/2017	BGA	S.M&E.B.D	
										CABBAGE TREE ROAD, BAYVIEW		JOB	DRAWING		REVISION	
												14023	DA2.25		A	

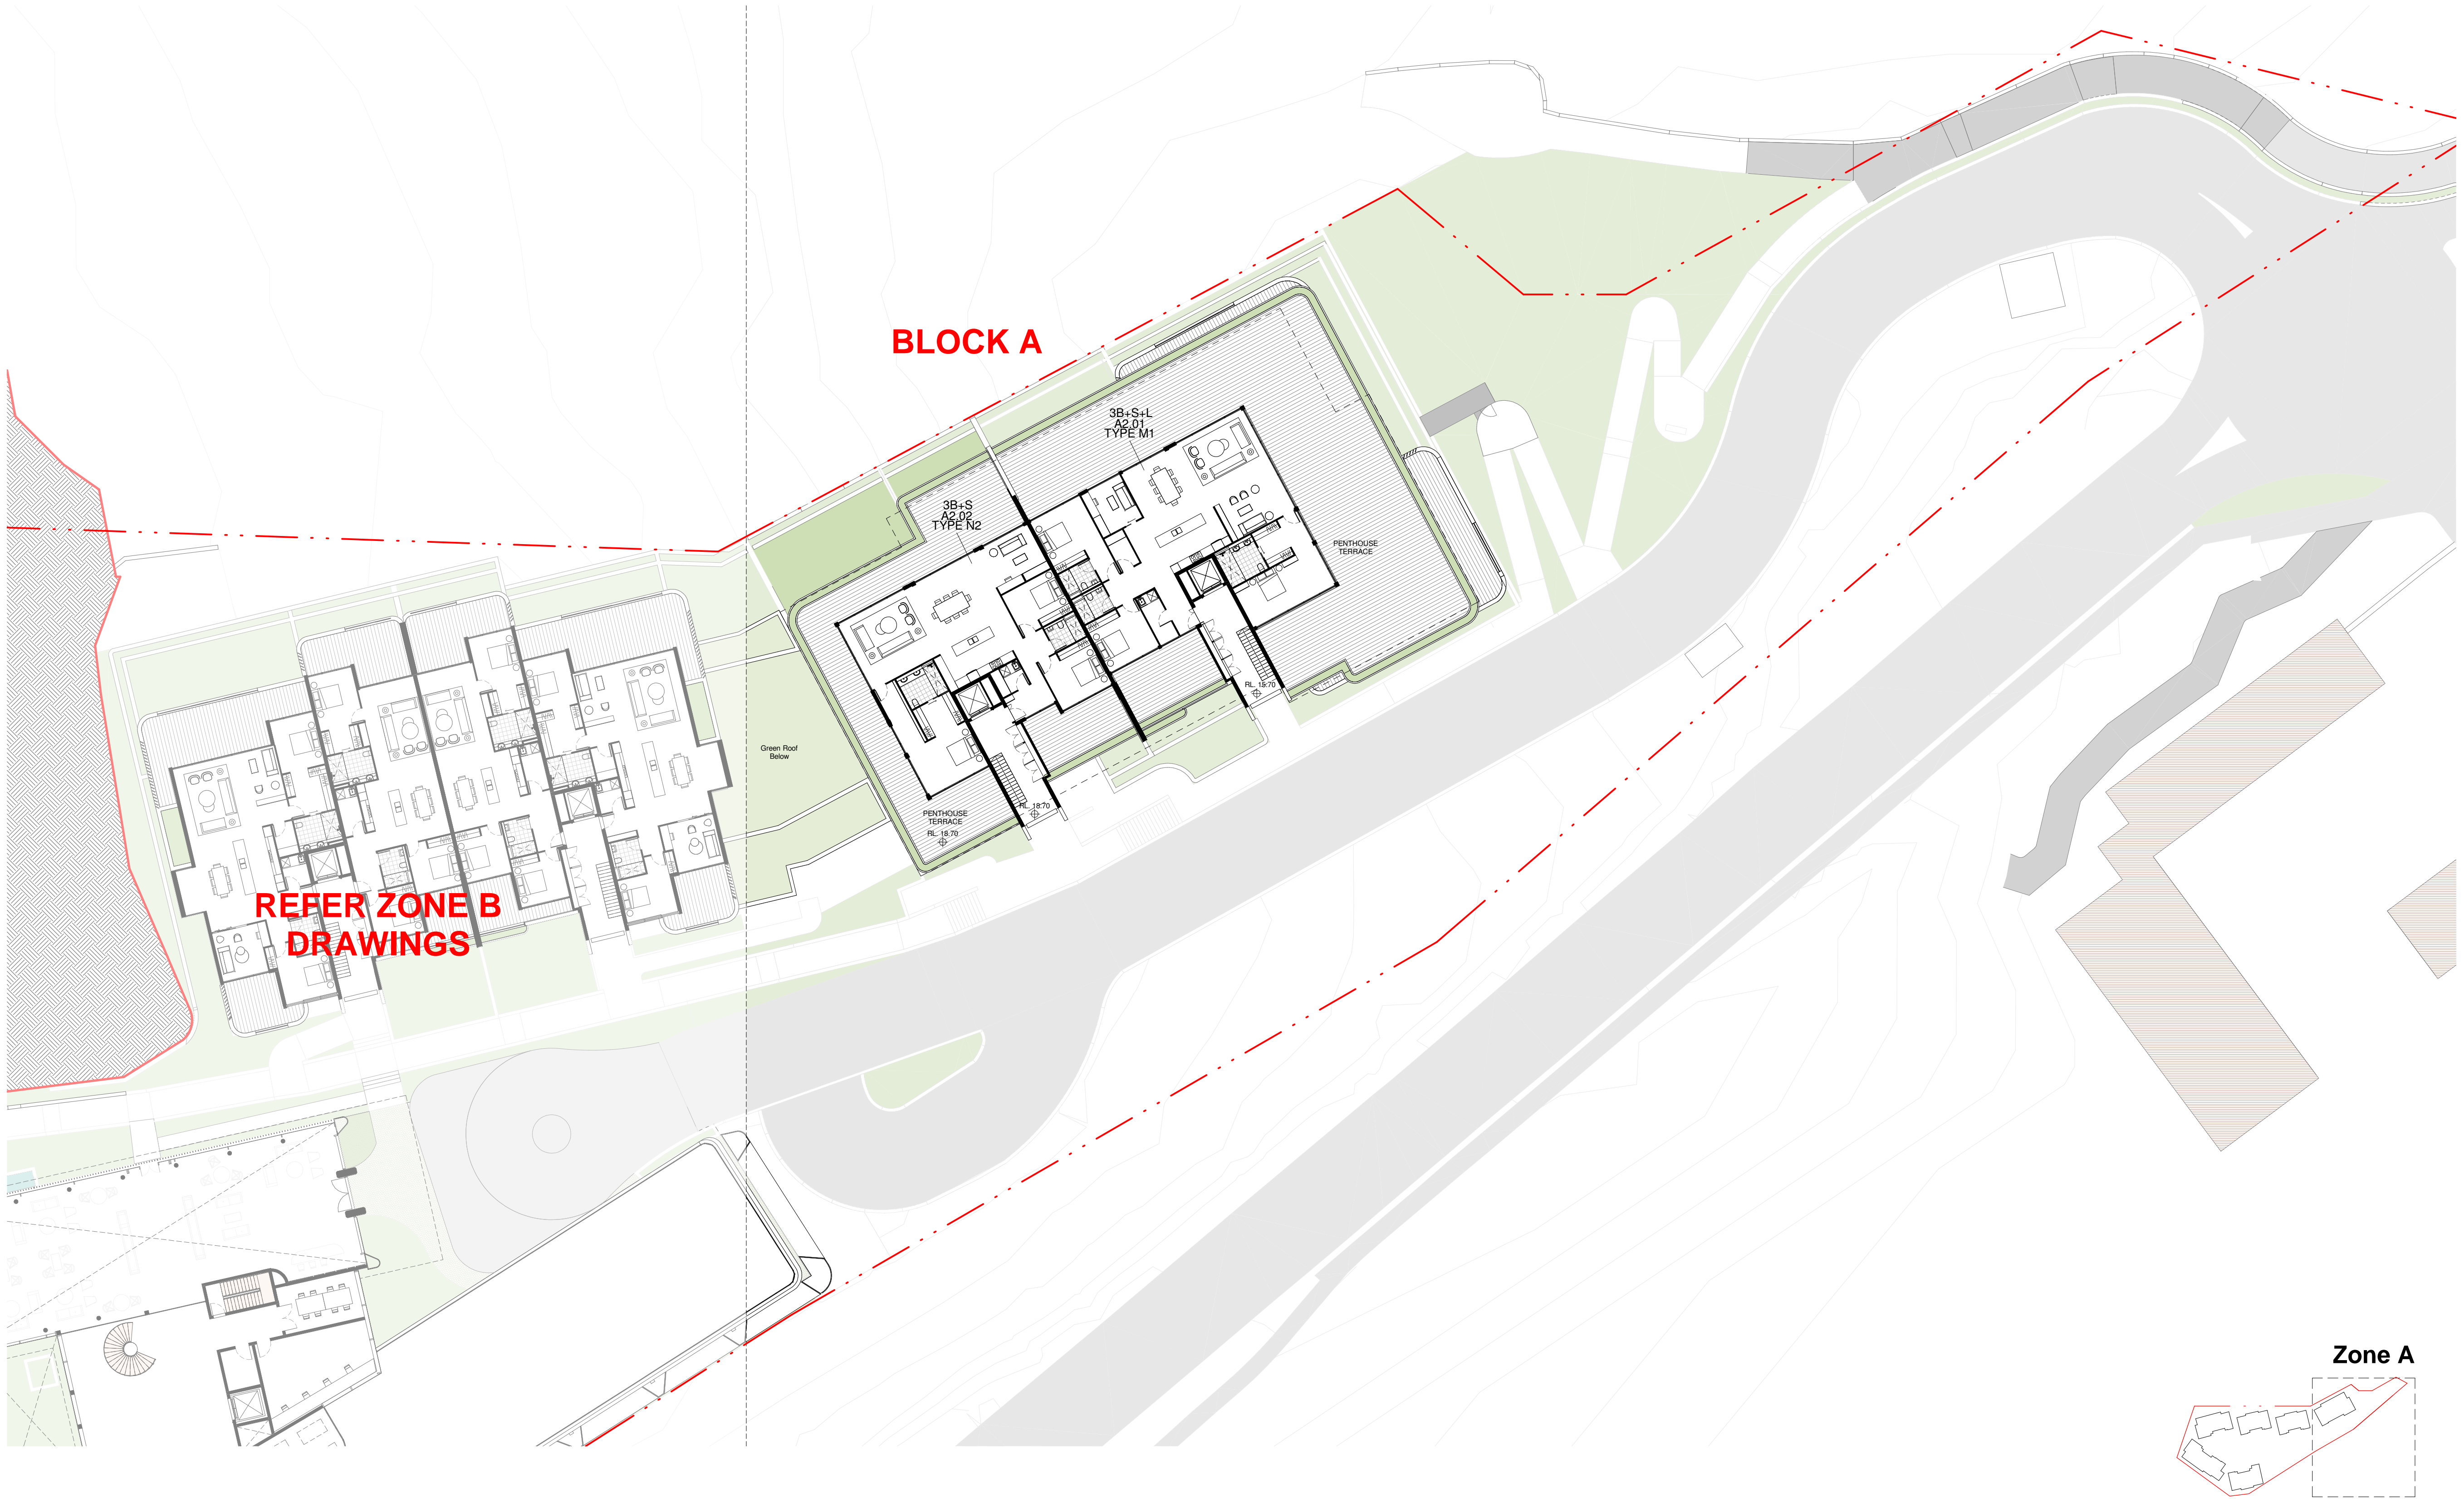

<div>IMPORTANT NOTES:</div> <div>Do not scale from drawings. All dimensions to be checked on site before commencement of work. All discrepancies to be brought to the attention of the Architect. Larger scale drawings and written dimensions take preference. This drawing is copyright and the property of the author, and must not be retained, copied or used without the express authority of MARCHESE + PARTNERS INTERNATIONAL PTY. LTD.</div> <div>DEVELOPMENT APPLICATION</div>	REVISION	DATE	DESCRIPTION	BY	<div>NOTES:</div> <ul style="list-style-type: none">For all outdoor and external design intent please refer Landscape Drawings.For Tree and vegetation management plan please refer Arborist and Ecologist report.For all external works, stormwater and services refer Civil and Stormwater drawings.	<div>marchesepartners</div> <div>Marchese Partners International Pty Ltd Level 1, 53 Walker Street, North Sydney, NSW 2060 Australia P +61 2 9922 4375 F +61 2 9929 5786 E info@marchesepartners.com www.marchesepartners.com Sydney · Brisbane · Canberra · Melbourne · Adelaide · Perth London · Kuala Lumpur · Auckland · Christchurch ABN 20 098 552 151</div>		CLIENT WATERBROOK				DRAWING TITLE PLAN SECTION - ZONE A RL PENTHOUSE			
	PROJECT WATERBROOK BAYVIEW CABBAGE TREE ROAD, BAYVIEW							SCALE 1 : 250 @A1	DATE 29/11/2017	DRAWN BGA	CHECKED S.M&E.B.D				
	JOB 14023							DRAWING DA2.26		REVISION A					