


BUILDING A

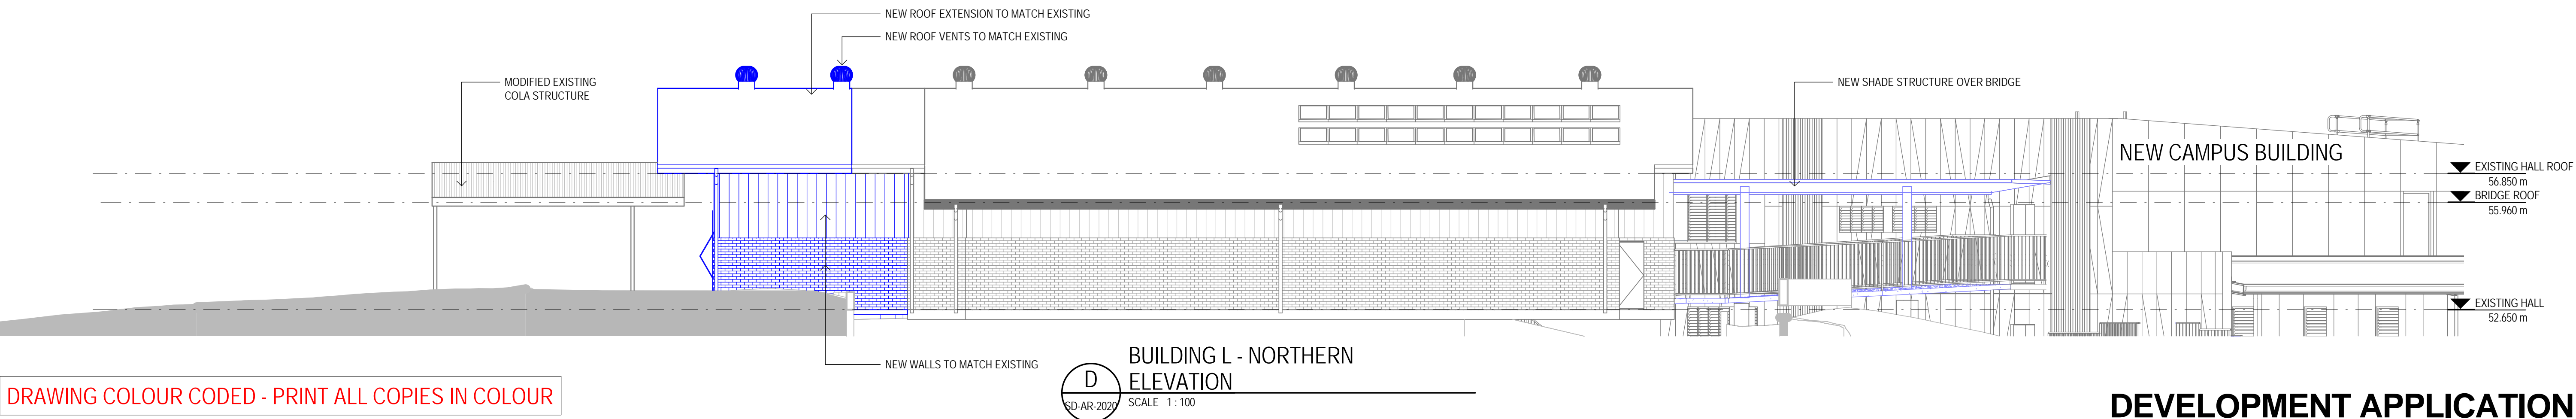

DRAWING COLOUR CODED - PRINT ALL COPIES IN COLOUR

DEVELOPMENT APPLICATION

G	ISSUED FOR DESIGN DEVELOPMENT APPLICATION	LR	MD*	BM*	27.03.18	
F	ISSUED FOR FINAL SCHEME DESIGN	AT	MD*	BM*	23.02.18	
E	ISSUED FOR DESIGN DEVELOPMENT APPLICATION	AT	MD*	BM*	21.02.18	
D	ISSUED FOR DEVELOPMENT APPLICATION	AT	PM*	BM*	09.02.18	
C	ISSUED FOR SCHEME DESIGN	AT	PM*	BM*	26.10.17	
B	ISSUED FOR DEVELOPMENT APPLICATION	AT	PM*	BM*	13.10.17	
A	ISSUED FOR REVIEW	AT	DC*	BM*	29.08.17	
No	Revision	Note: * indicates signatures on original issue of drawing or last revision of drawing	Drawn	Job Manager	Project Director	Date

0 1000 2000 3000 4000 5000mm
SCALE 1:100 AT ORIGINAL SIZE



Education



GHDWOODHEAD

Level 15, 133 Castlereagh St Sydney NSW 2000 Australia
T 61 2 9239 7100 F 61 2 9239 7199
E sydmail@ghd.com W www.ghd.com

DO NOT SCALE

Conditions of Use.
This document may only be used by GHD's client (and any other person who GHD has agreed can use this document) for the purpose for which it was prepared and must not be used by any other person or for any other purpose.

Drawn	A TSANG	Designer	A TSANG
Drafting Check	A MACLEANBM*	Design Check	A MILLERBM*
Approved (Project Director)			
Nominated / Responsible Architect	ALLAN MILLER		
Scale	1 : 100		

Client	NSW DEPARTMENT OF EDUCATION		
Project	GREENWICH PUBLIC SCHOOL REDEVELOPMENT		
	MULTIPURPOSE HALL EXTENSION		
Title	BUILDING L - ELEVATIONS		
Original Size	A1	Drawing No:	21-26108 -GK- DA-AR-3021
Rev:	G		