



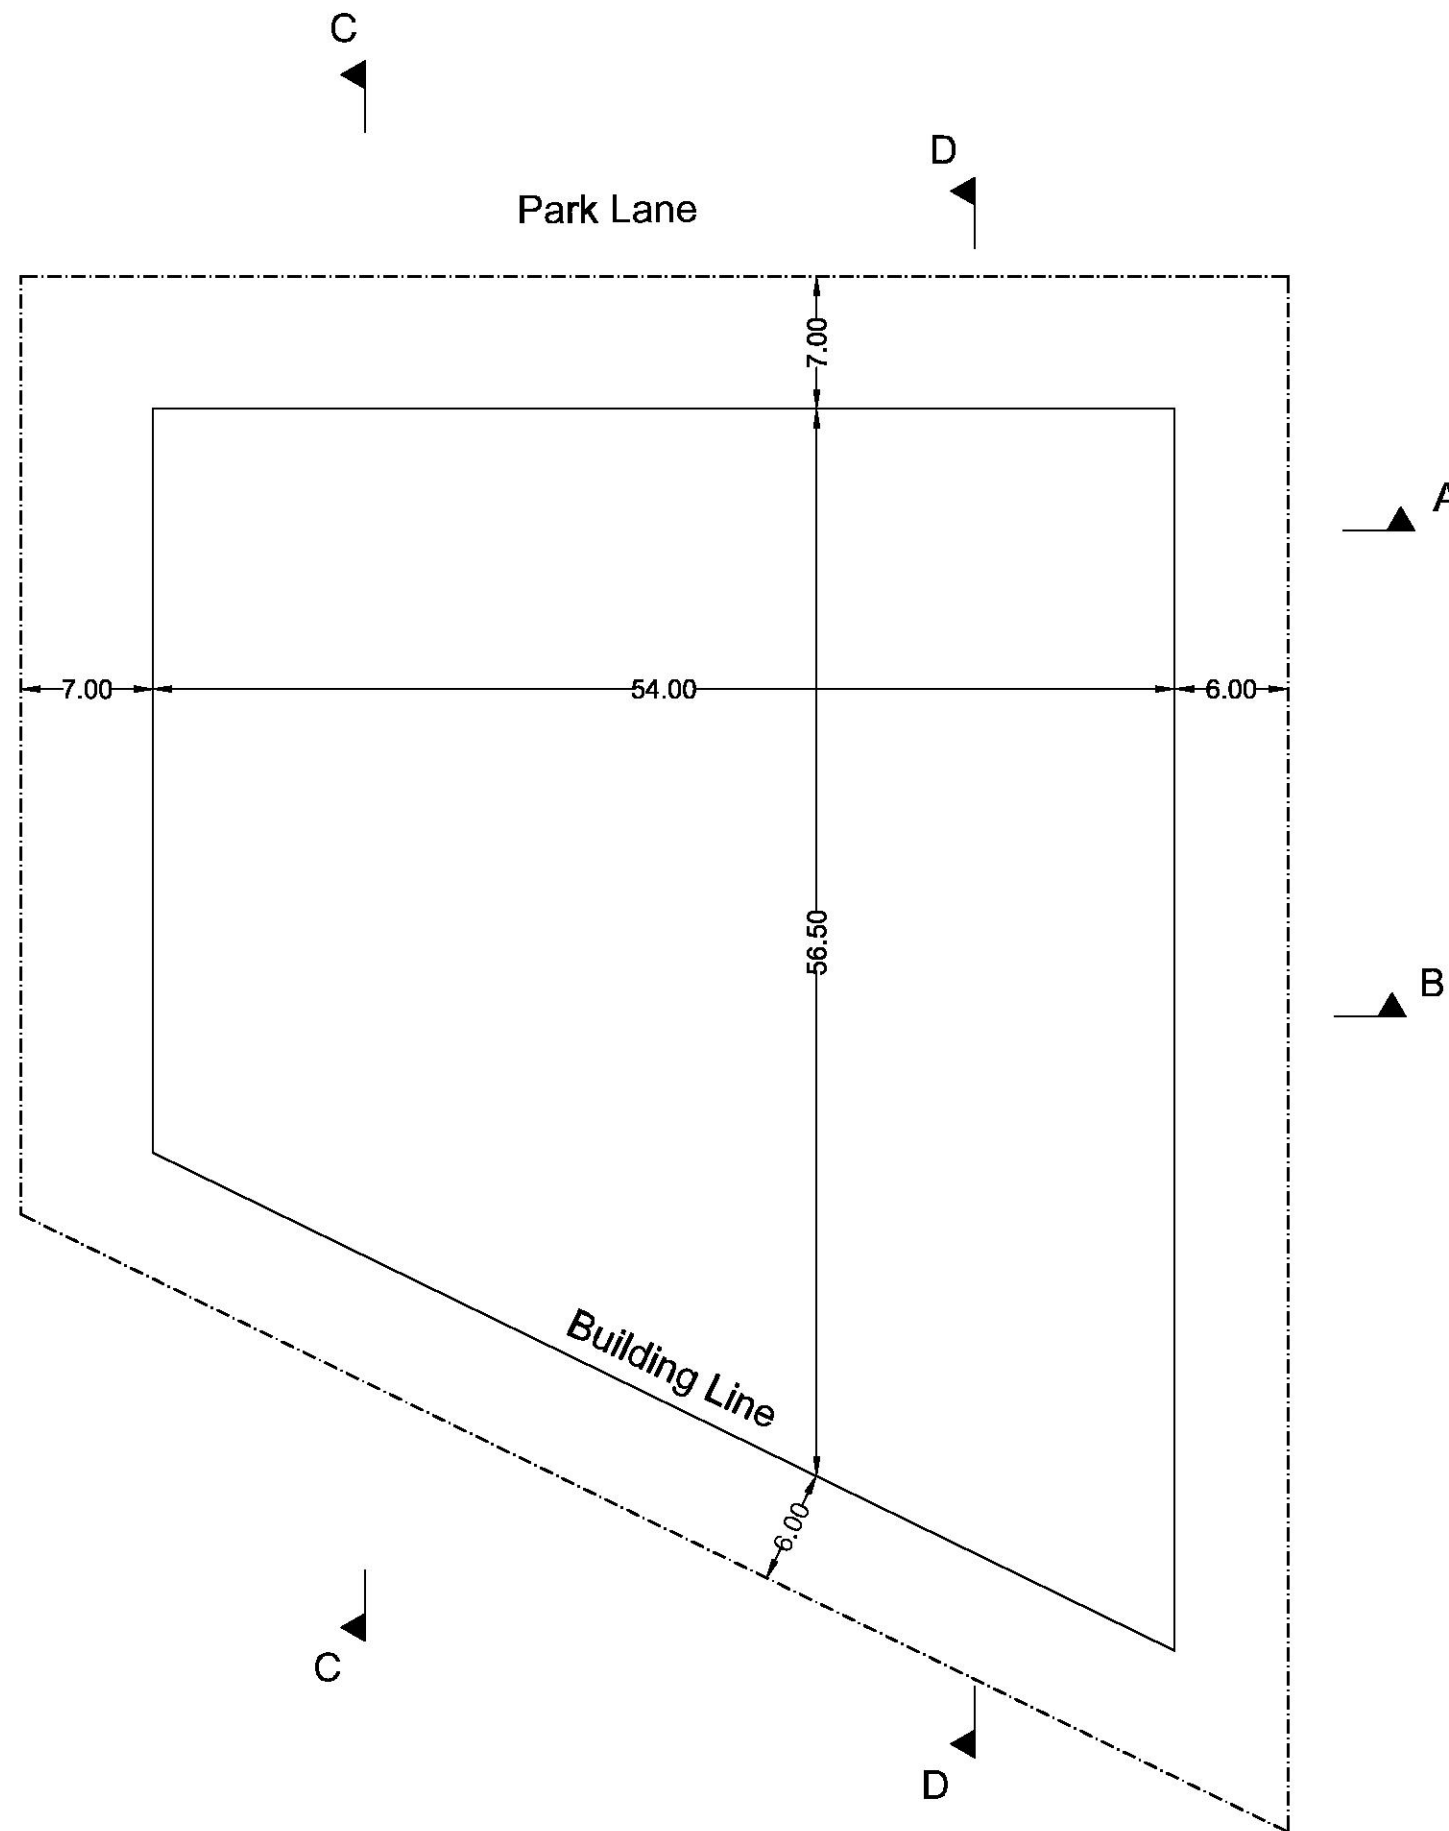


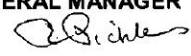

HORNSBY
SHIRE COUNCIL

This document is approved subject to the notes,
advice and conditions listed in Development
Consent No. **DA/227/2017**
Dated. **29/11/2017**
GENERAL MANAGER
Per 

- KEY**
- Site boundary
 - Primary building line

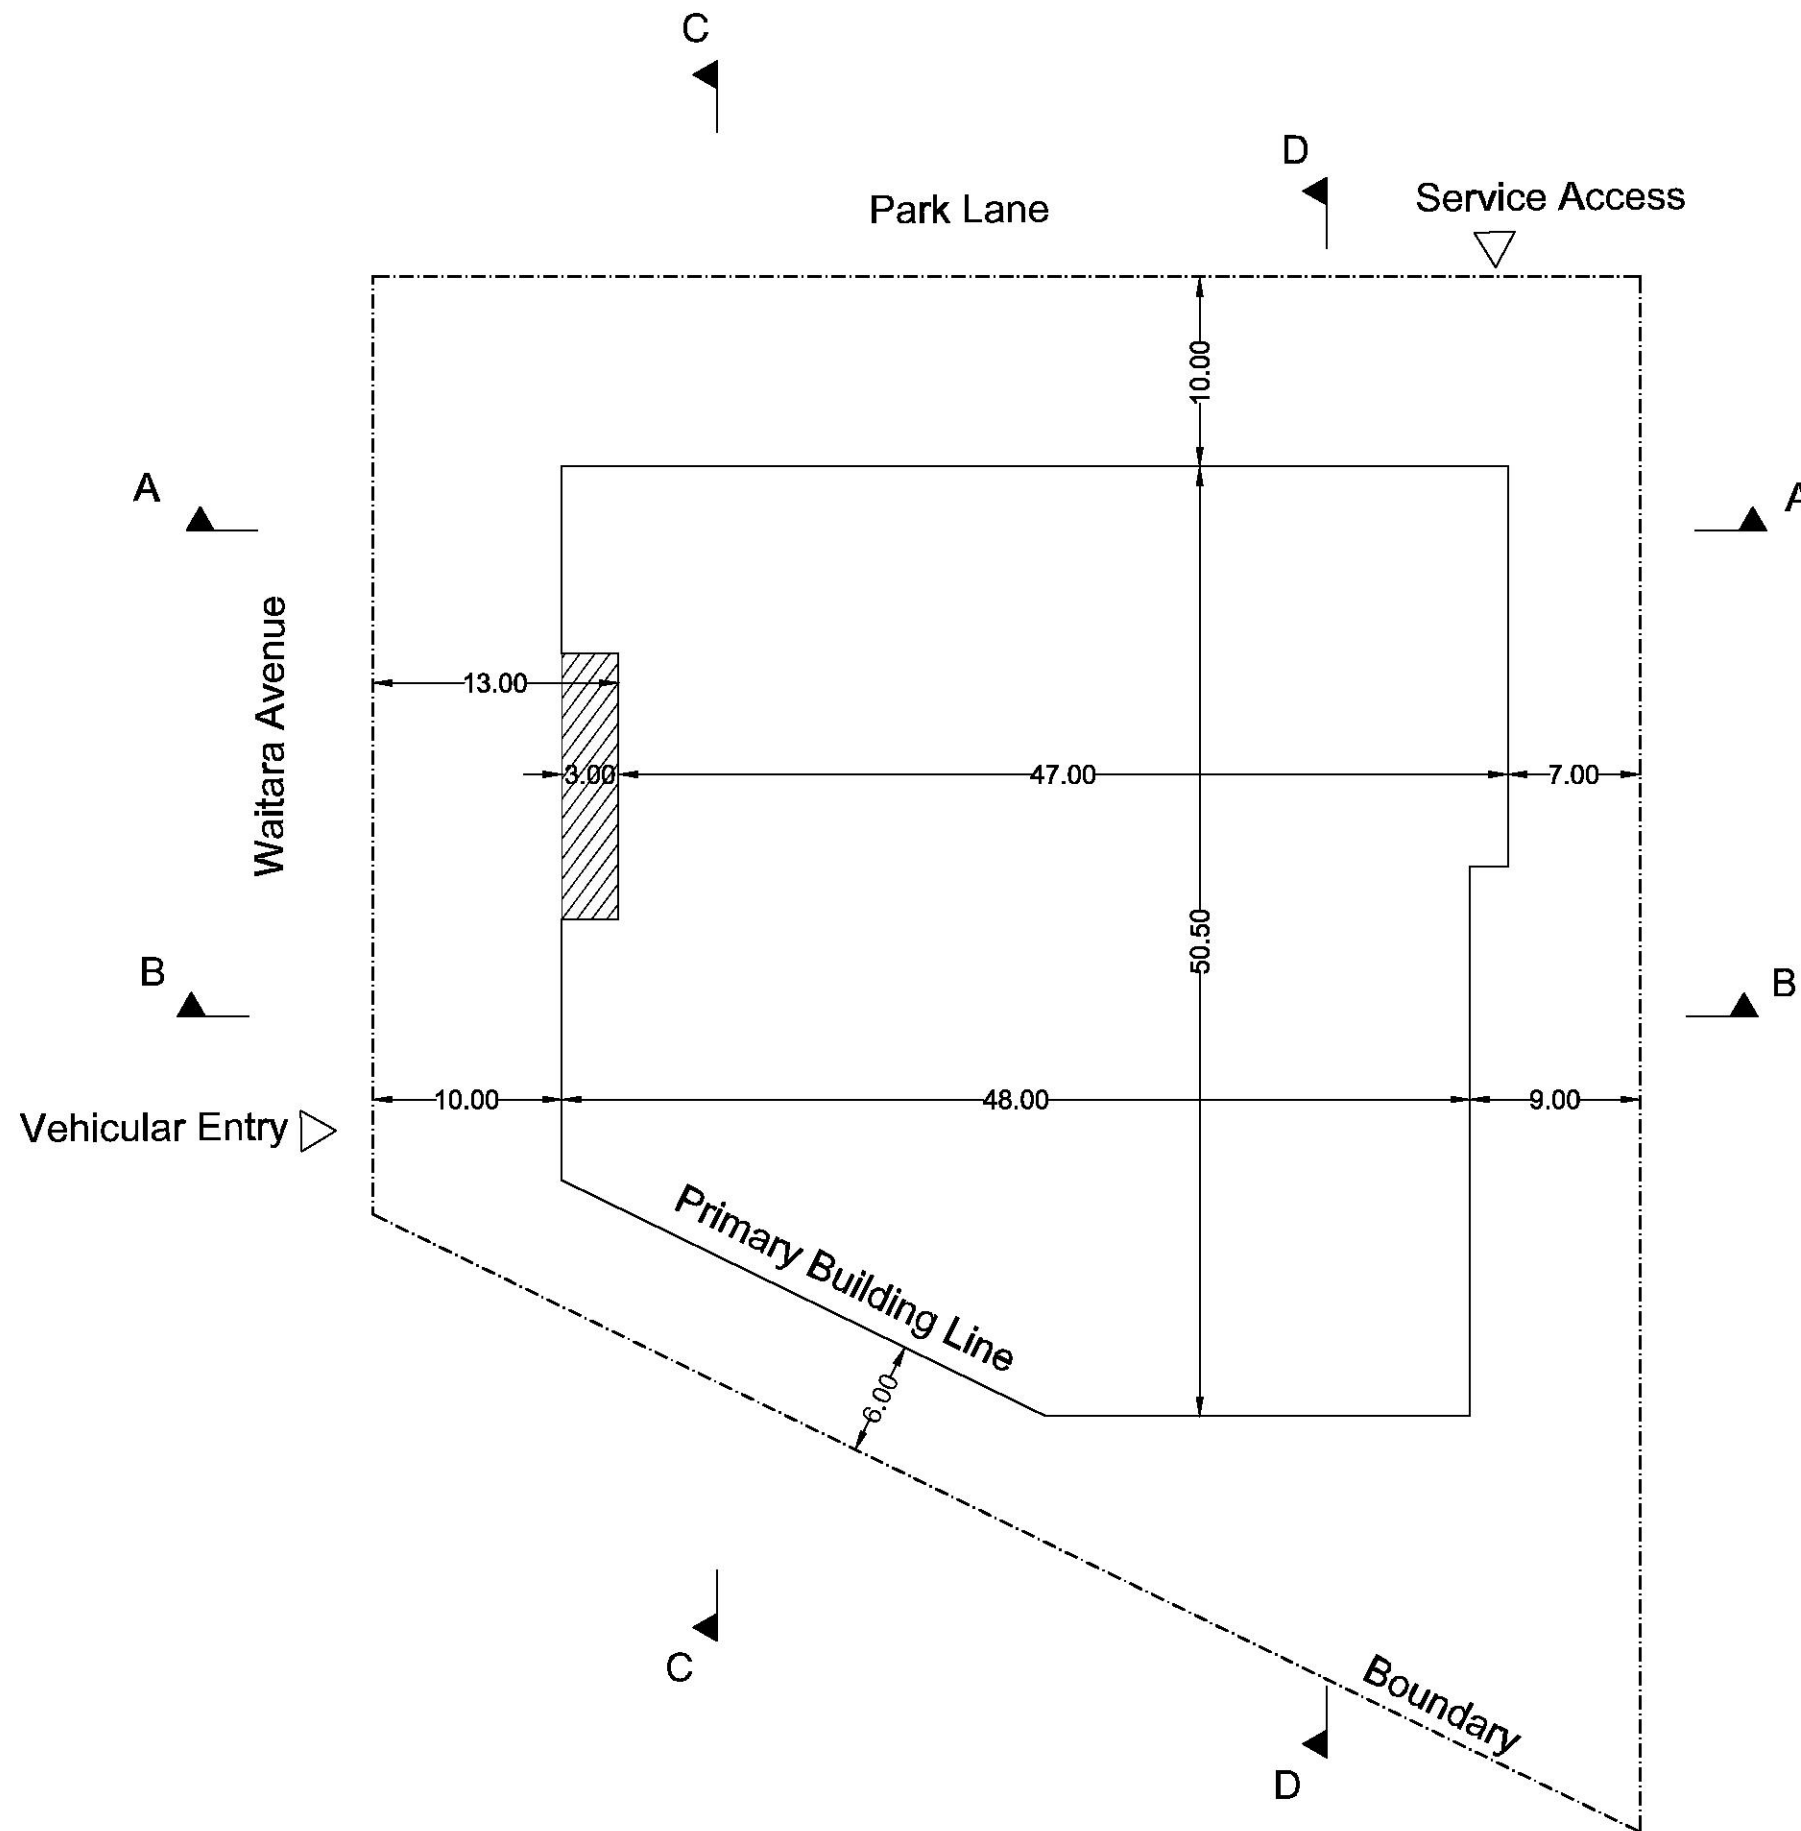

This document is approved subject to the notes, advice and conditions listed in Development Consent No. **DA/227/2017**
Dated. **29/11/2017**
GENERAL MANAGER
Per *[Signature]*

- KEY**
- Site boundary
 - Primary building line
 - ▨ Articulation zone




This document is approved subject to the notes, advice and conditions listed in Development

Consent No. **DA/227/2017**

Dated. **29/11/2017**

GENERAL MANAGER

Per *[Signature]*

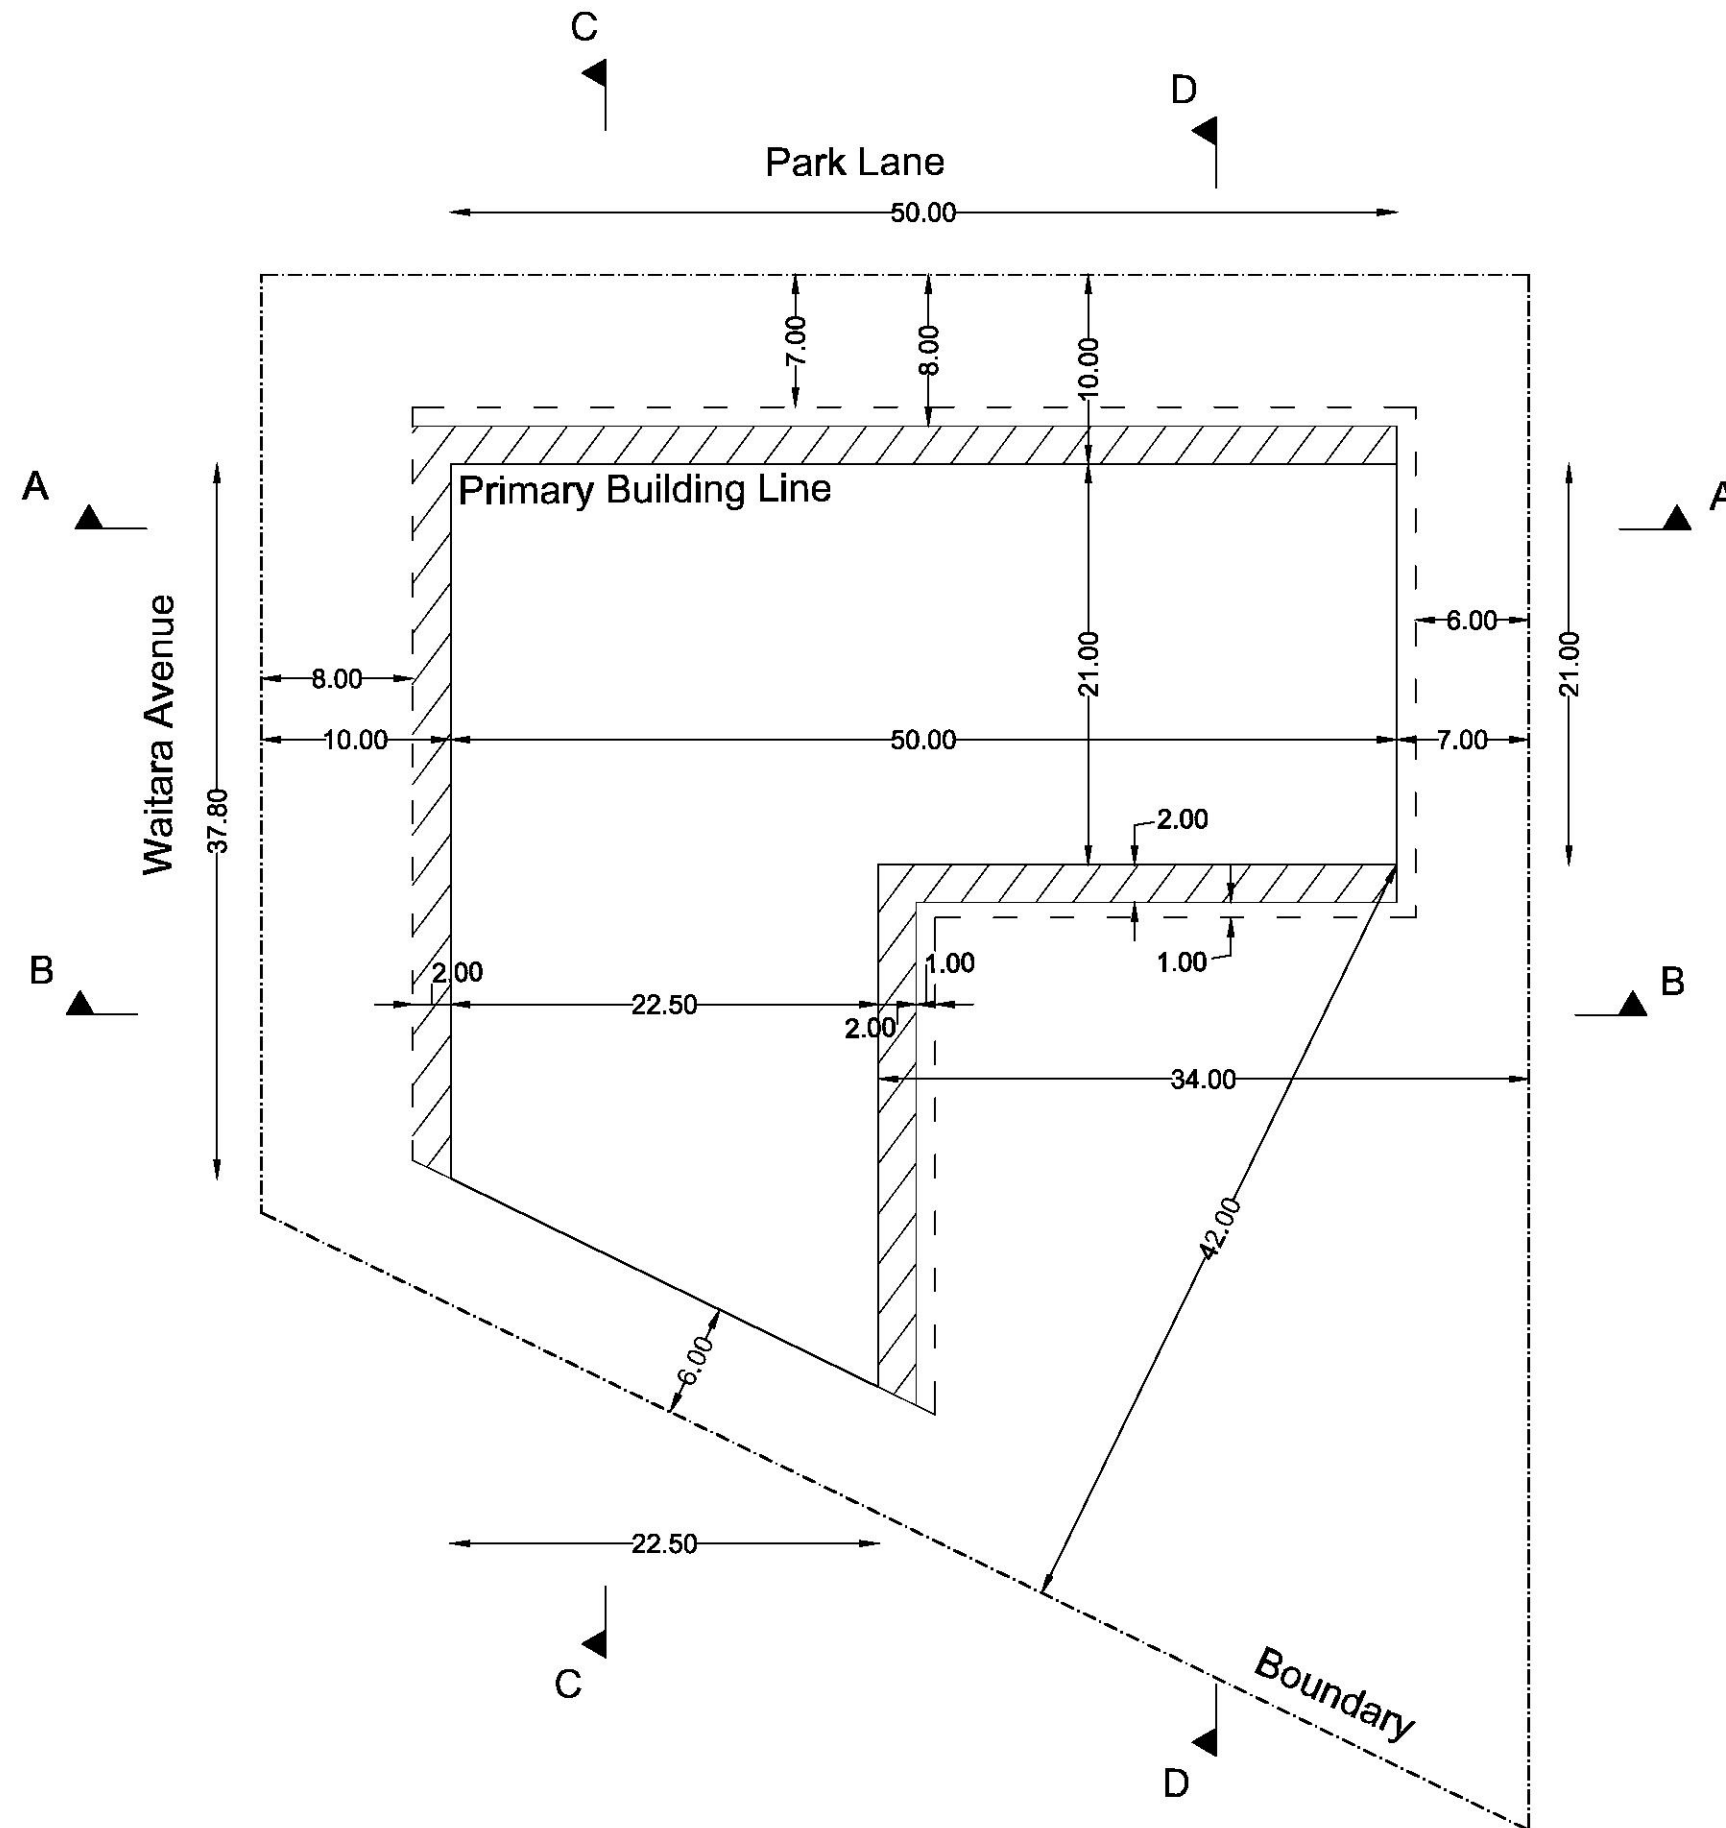

KEY

- Site boundary
- Primary building line
- ▨ Articulation zone
- - - Maximum balcony encroachment line






This document is approved subject to the notes, advice and conditions listed in Development

Consent No. **DA/227/2017**

Dated. **29/11/2017**

GENERAL MANAGER

Per

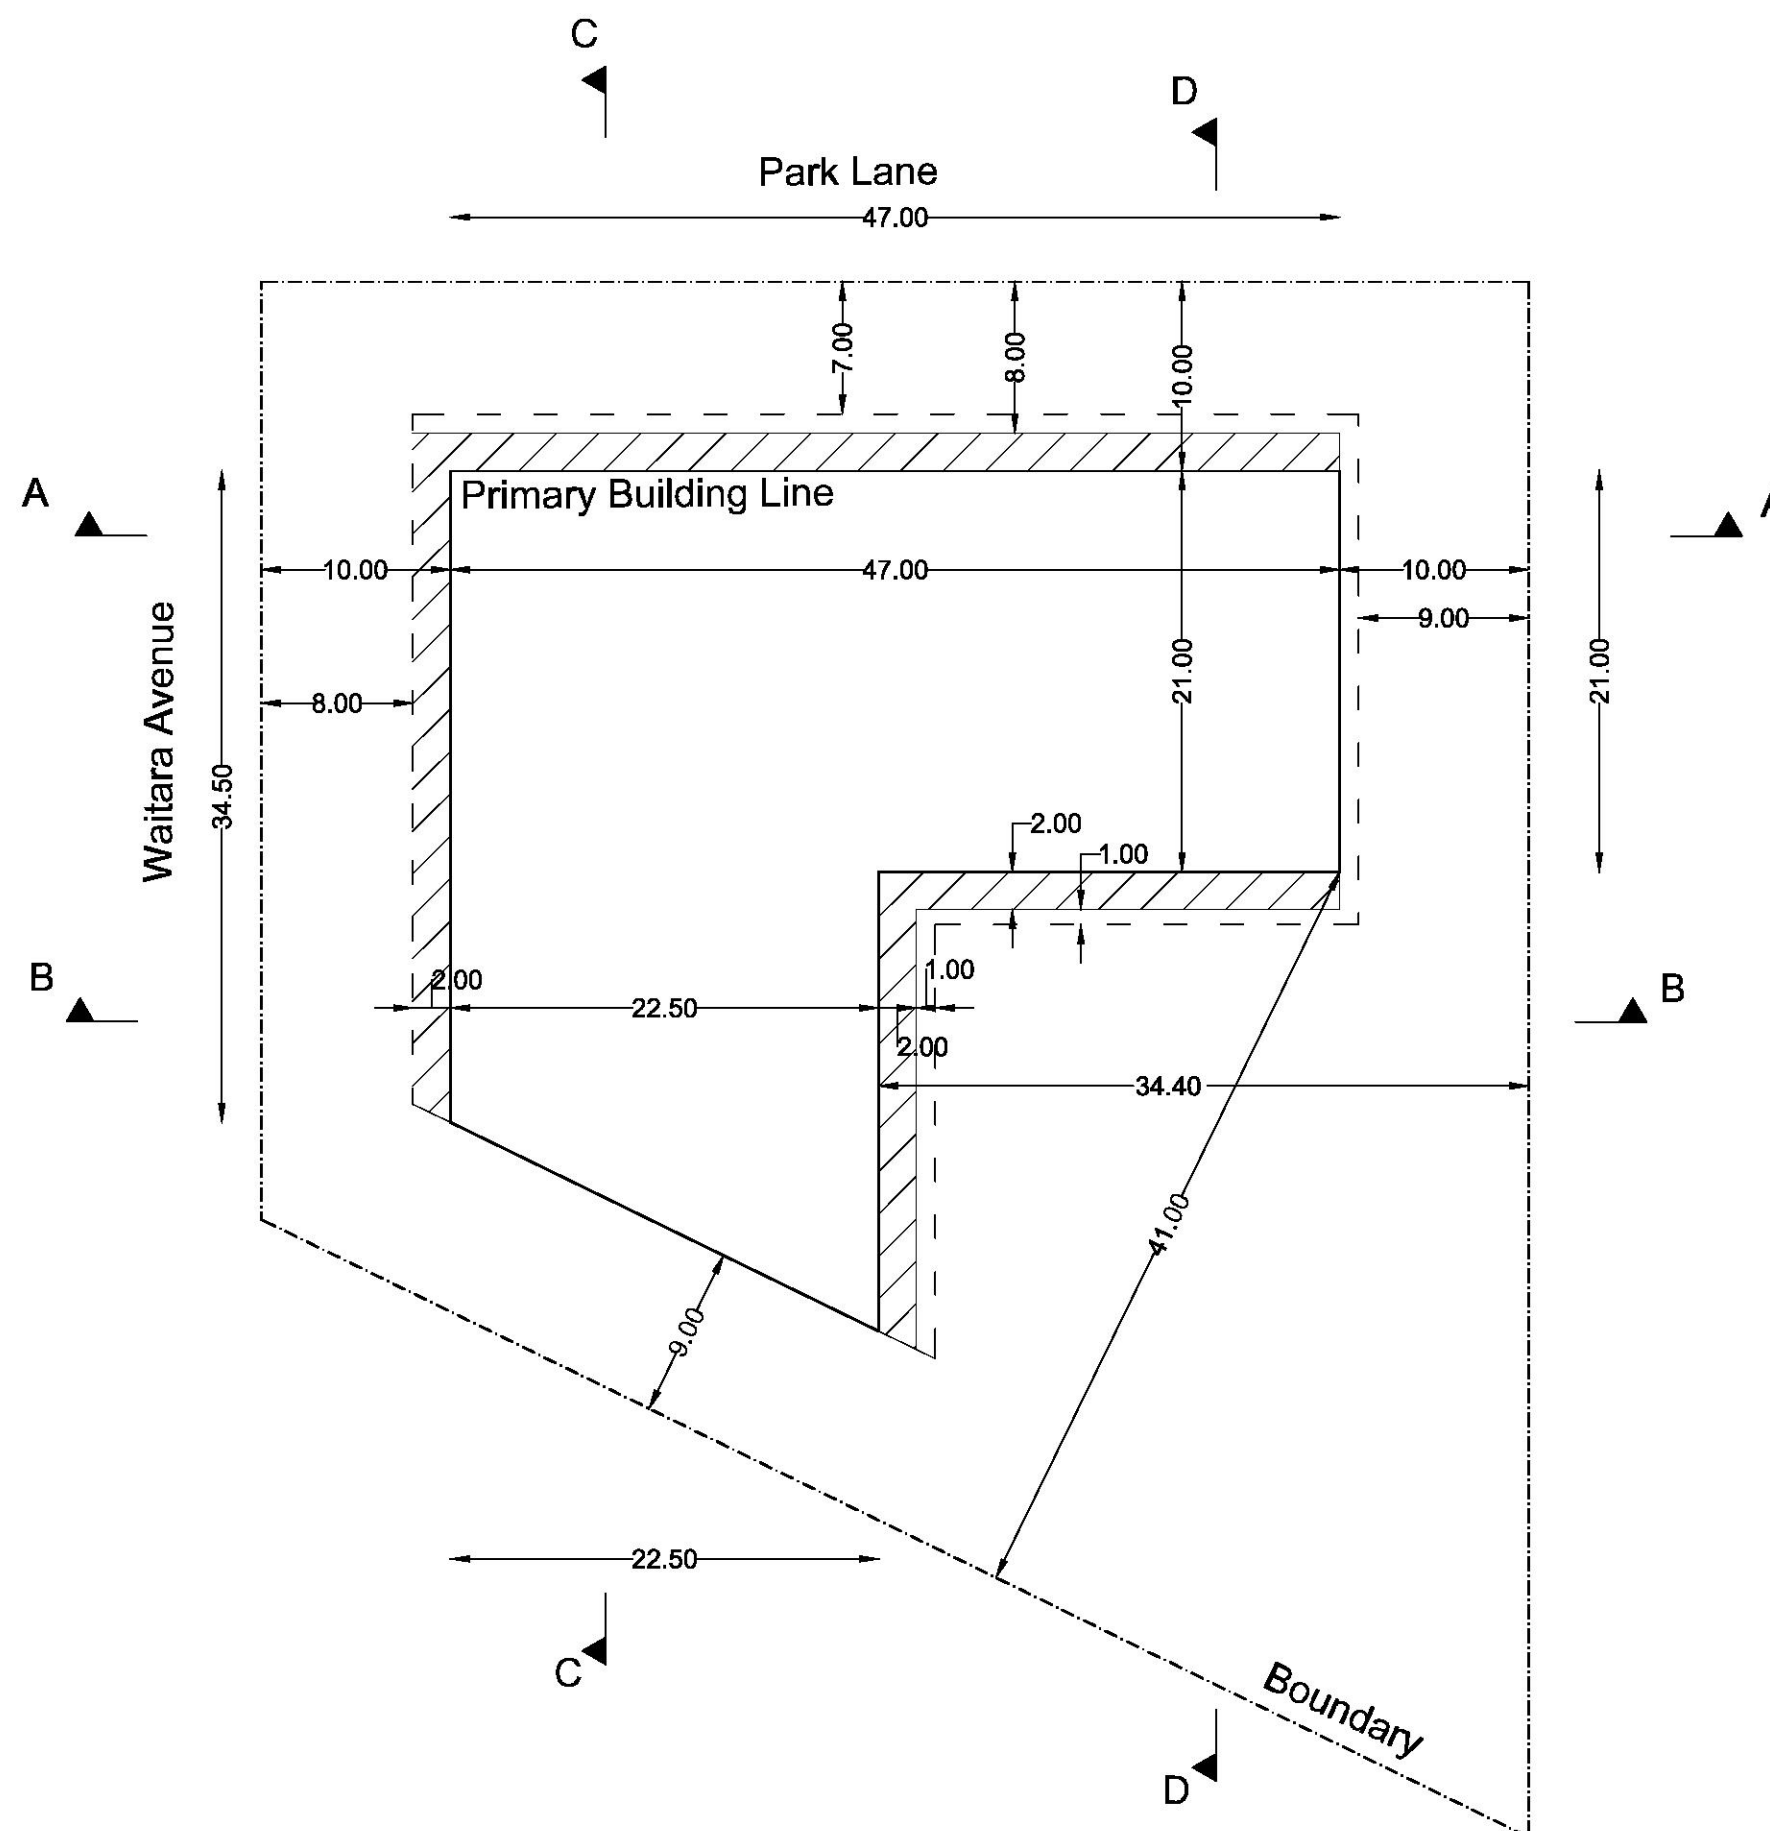

KEY

- Site boundary
- Primary building line
- Articulation zone
- Maximum balcony encroachment line






This document is approved subject to the notes, advice and conditions listed in Development

Consent No. **DA/227/2017**

Dated. **29/11/2017**

GENERAL MANAGER


Per *[Signature]*

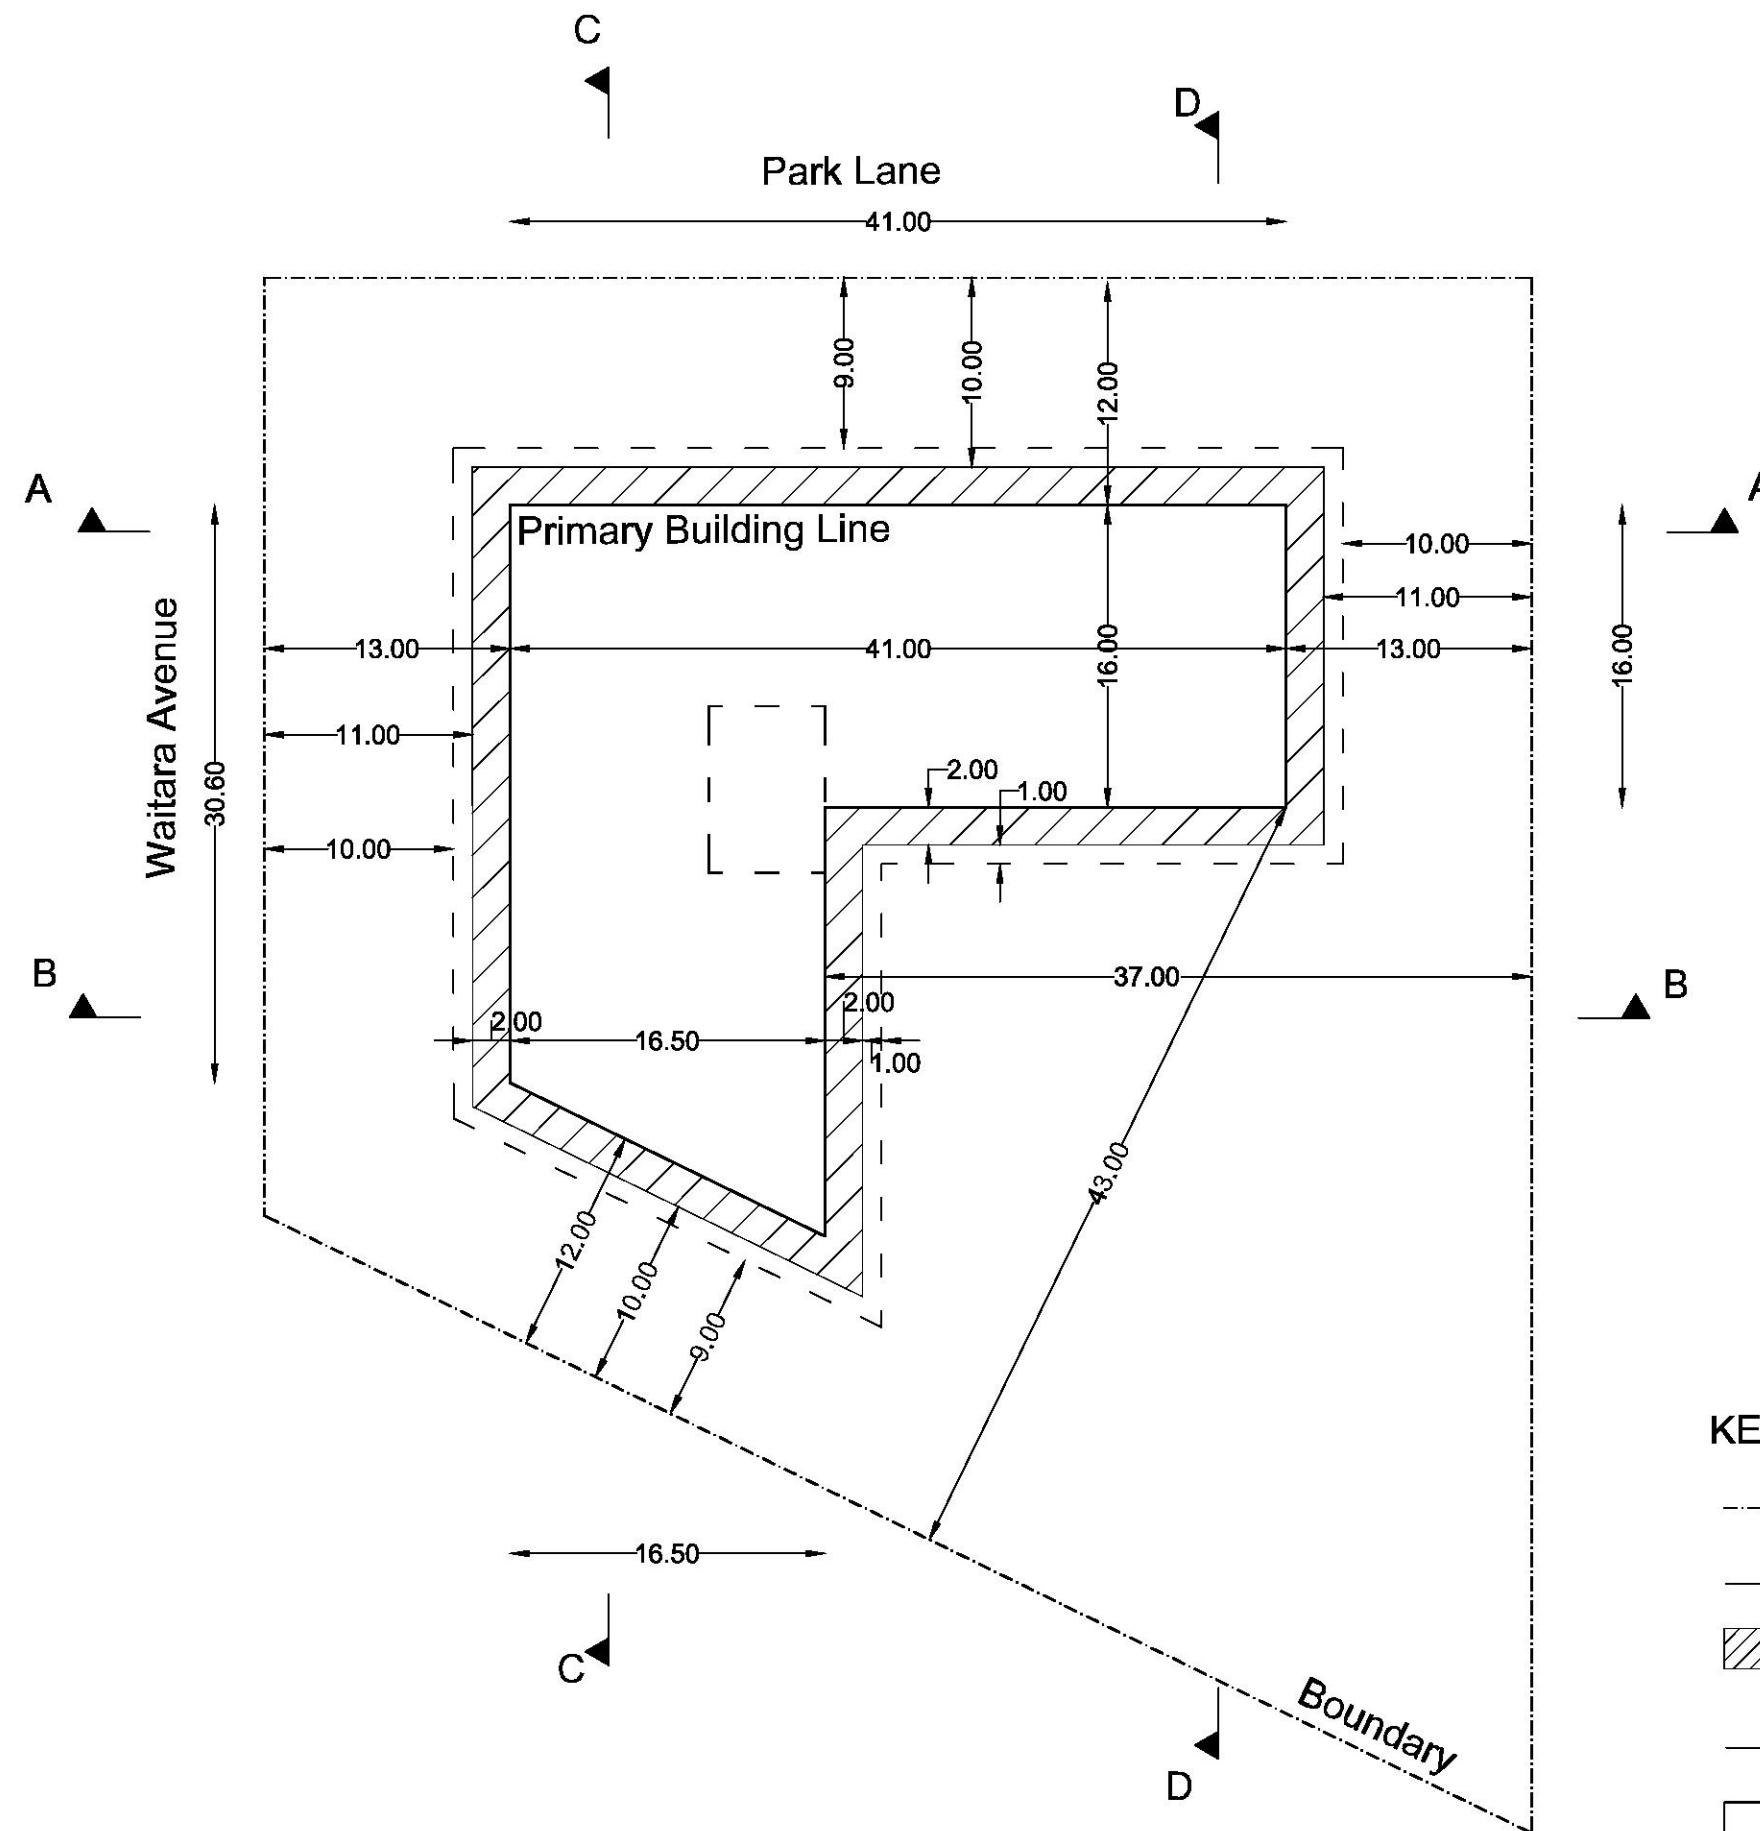

KEY

- Site boundary
- Primary building line
- Articulation zone
- Maximum balcony encroachment line
- Lift overrun




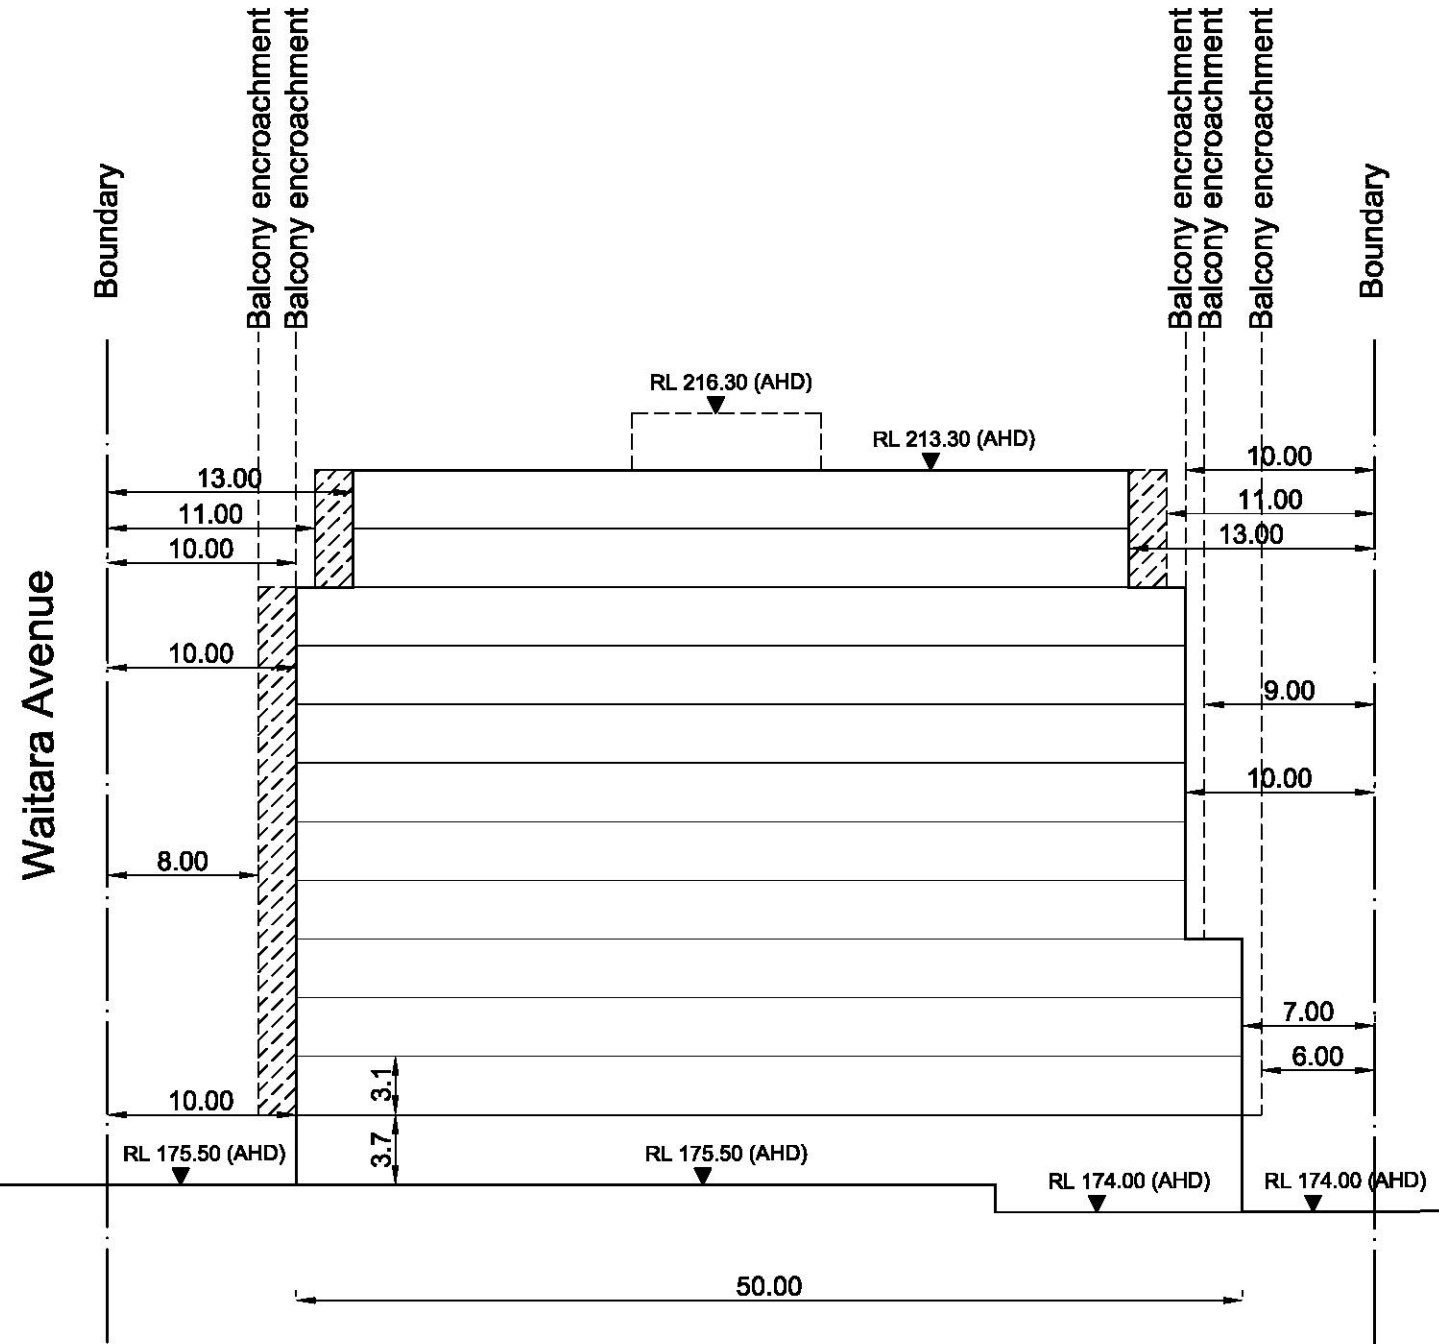

Section AA

KEY

- Site boundary
- Primary building line
- ▨ Articulation zone
- Maximum balcony encroachment line
- ▭ Lift overrun

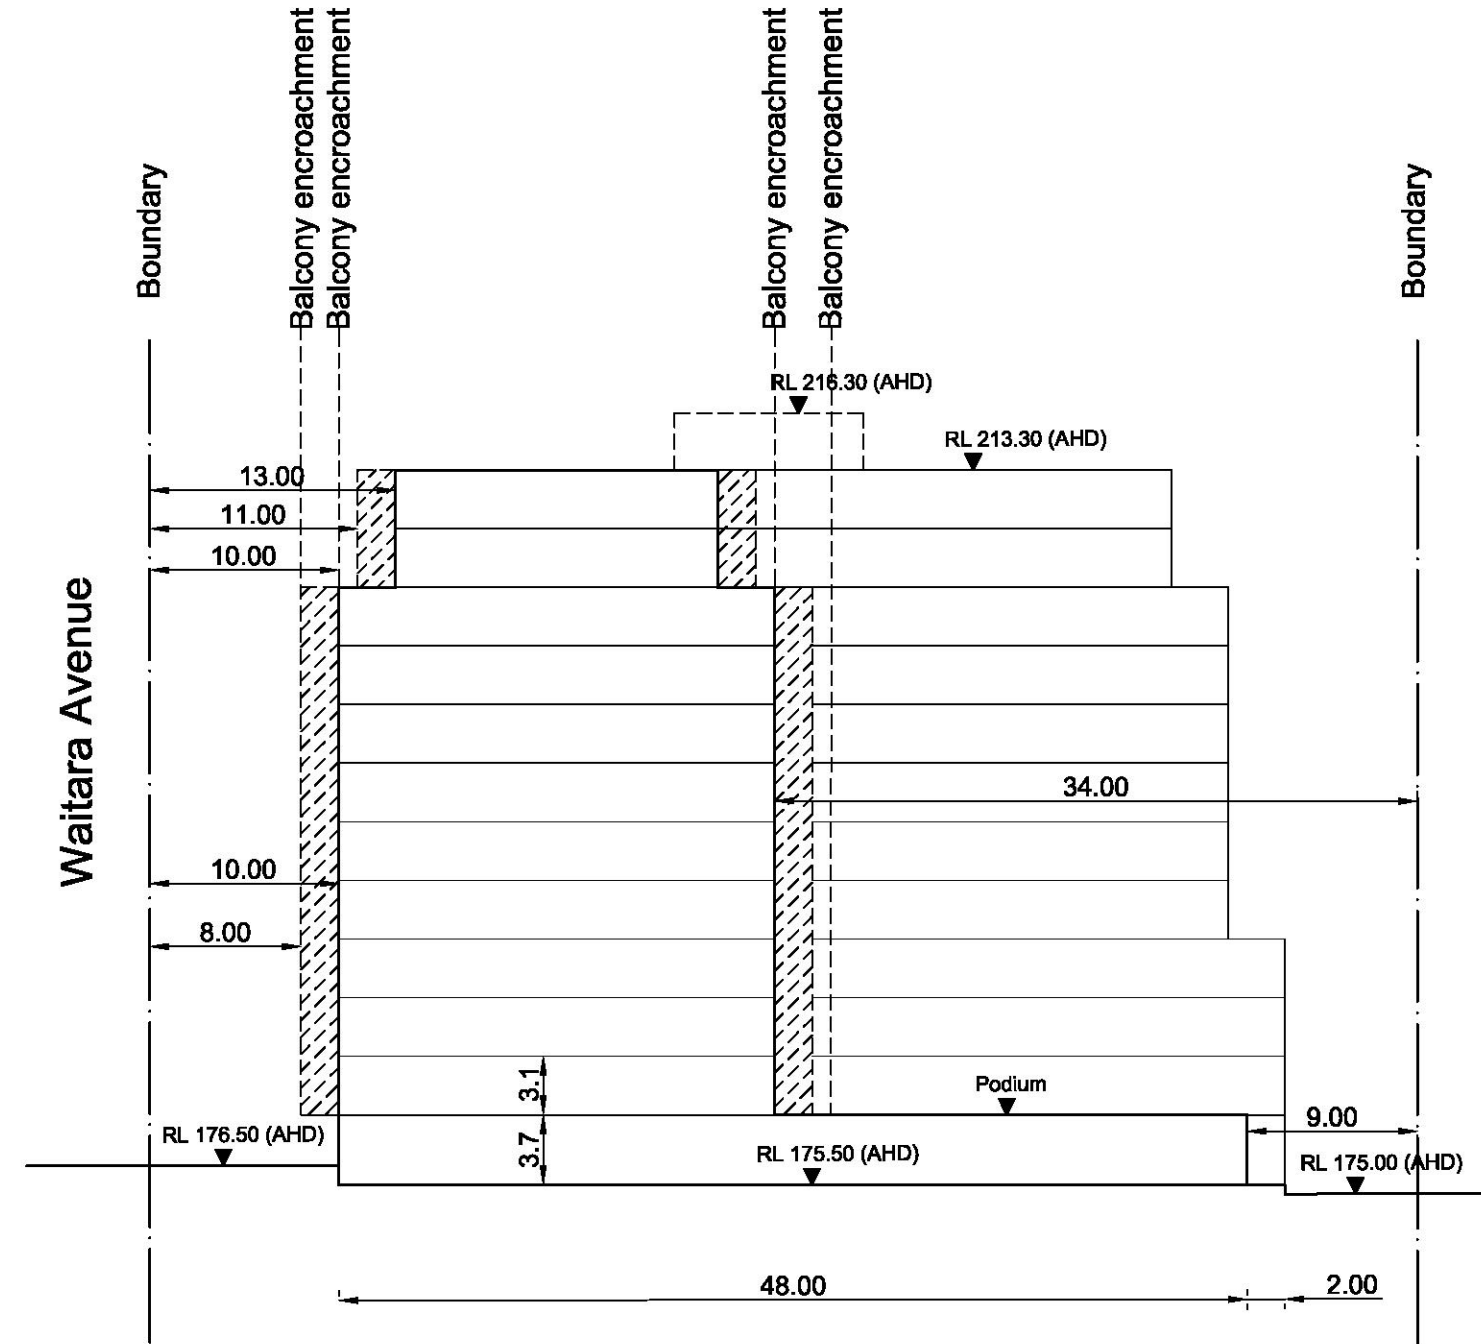

Section BB




This document is approved subject to the notes, advice and conditions listed in Development


Consent No. **DA/227/2017**

Dated. **29/11/2017**

GENERAL MANAGER
Per *[Signature]*

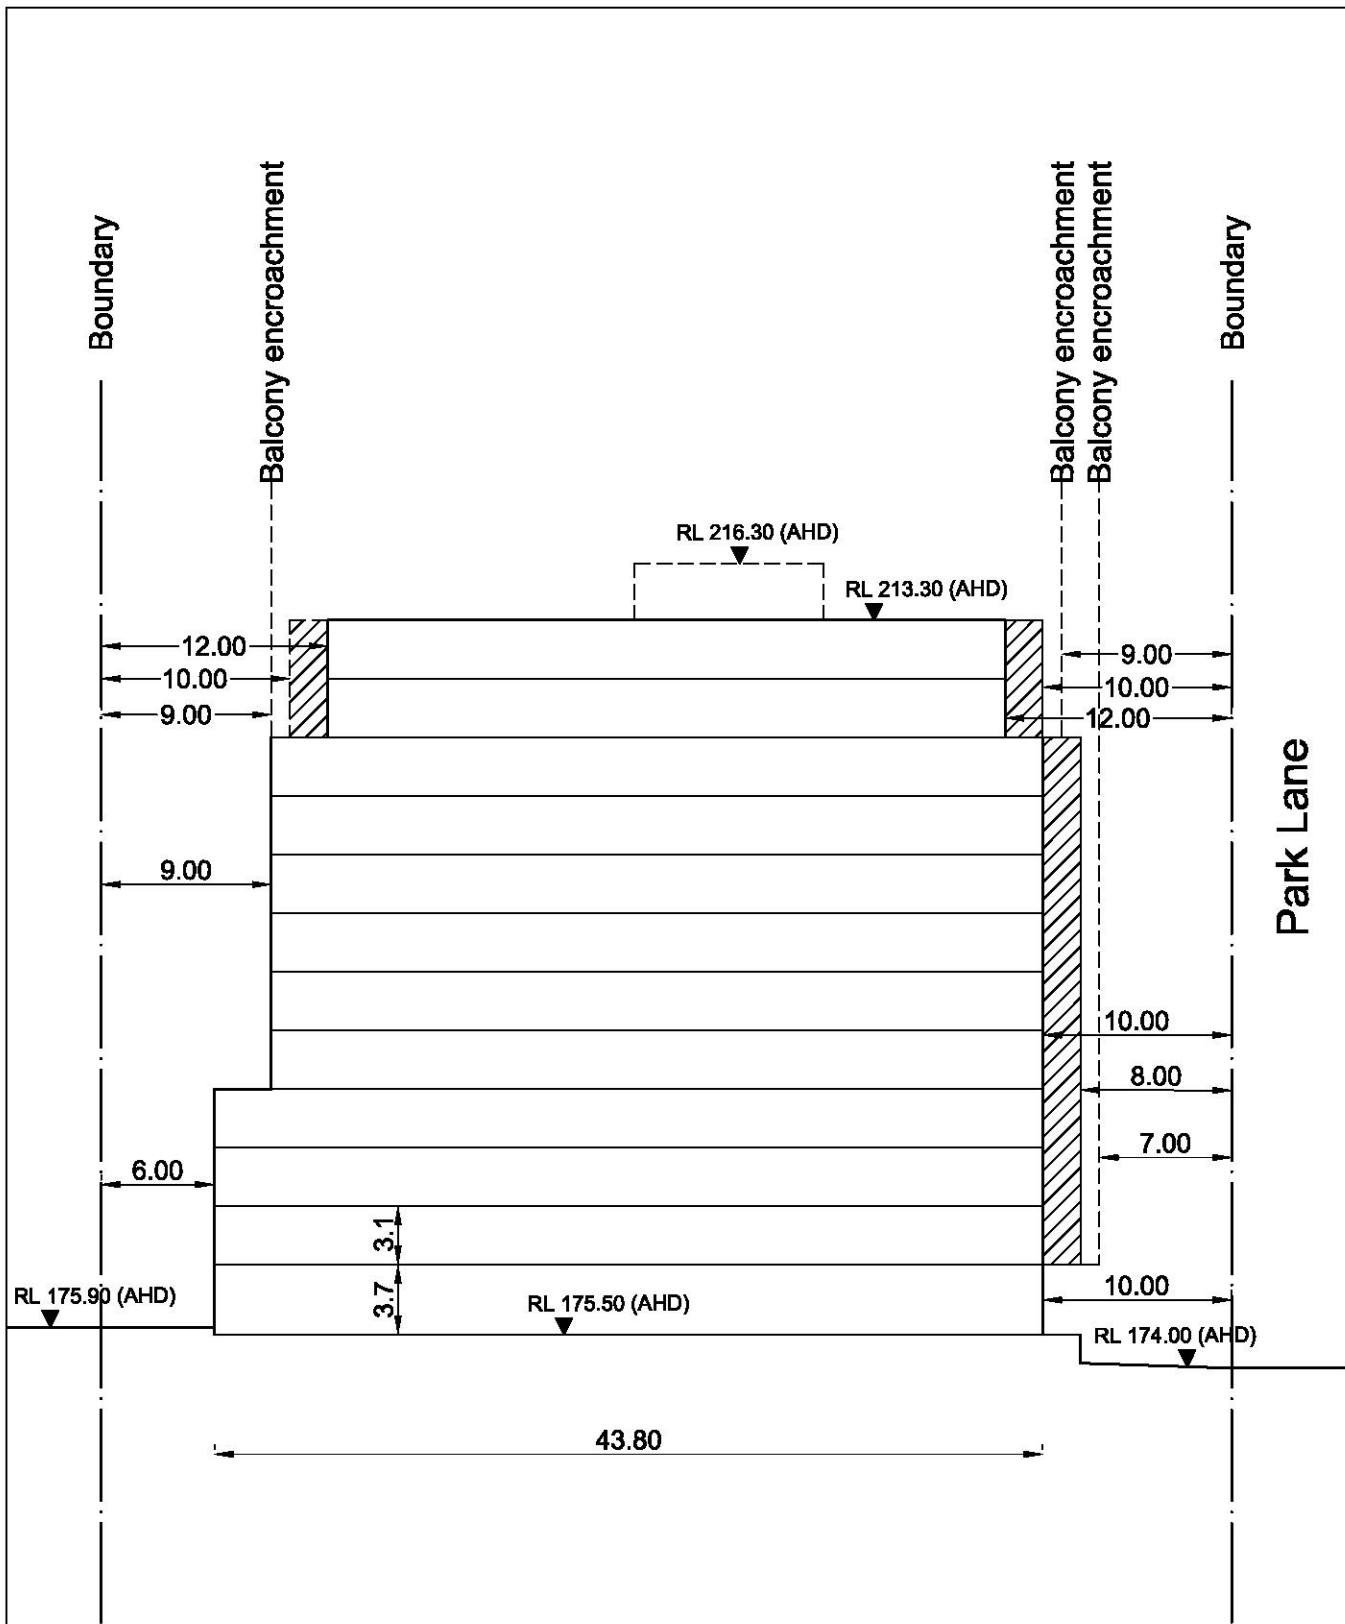

Section CC

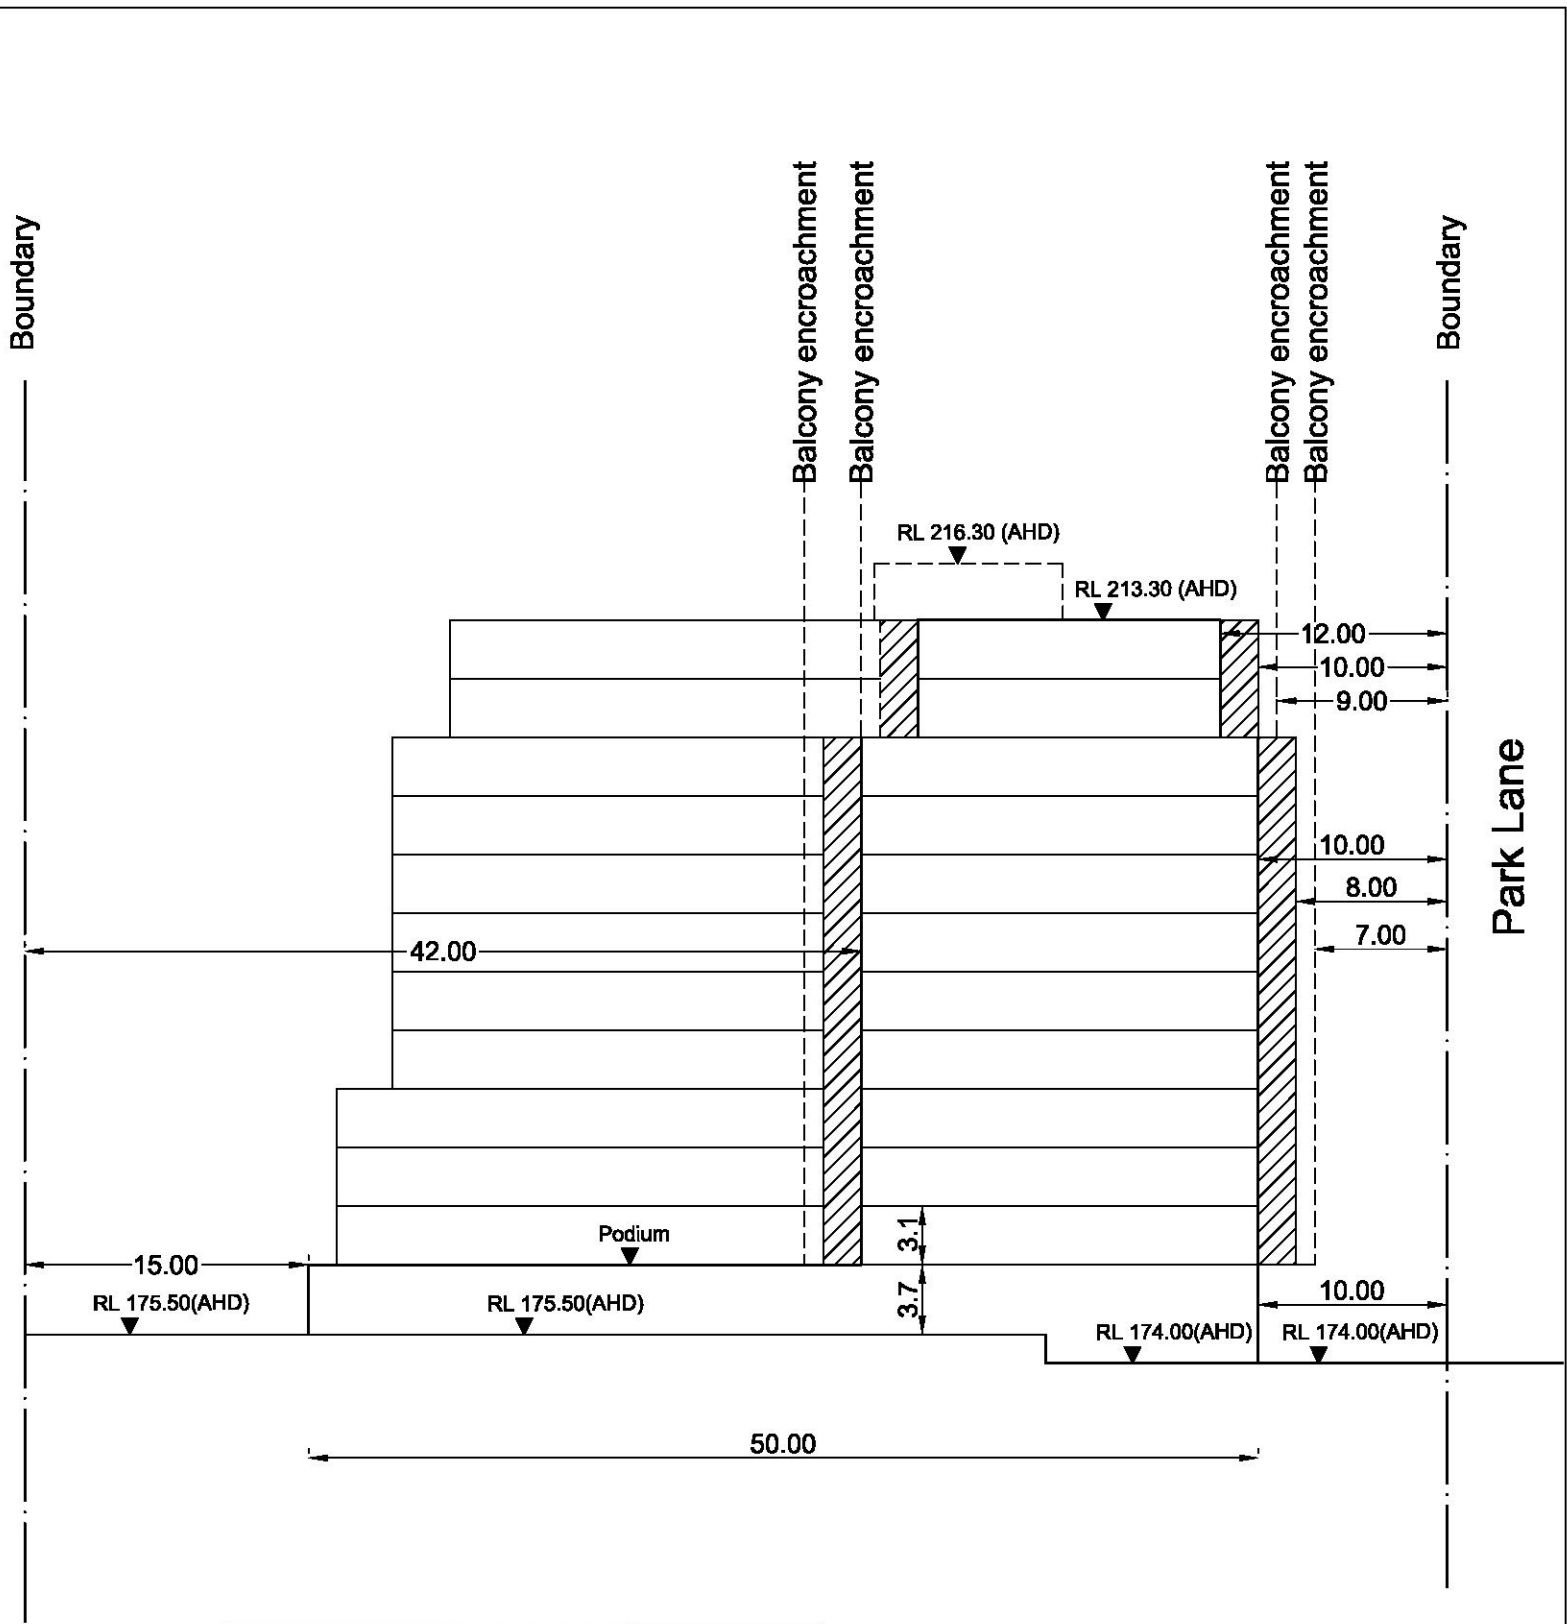

Section DD

KEY

- Site boundary
- Primary building line
- ▨ Articulation zone
- Maximum balcony encroachment line
- ▭ Lift overrun



HORNSBY
SHIRE COUNCIL

This document is approved subject to the notes, advice and conditions listed in Development Consent No. **DA/227/2017**.
Dated. **29/11/2017**
GENERAL MANAGER
Per 