



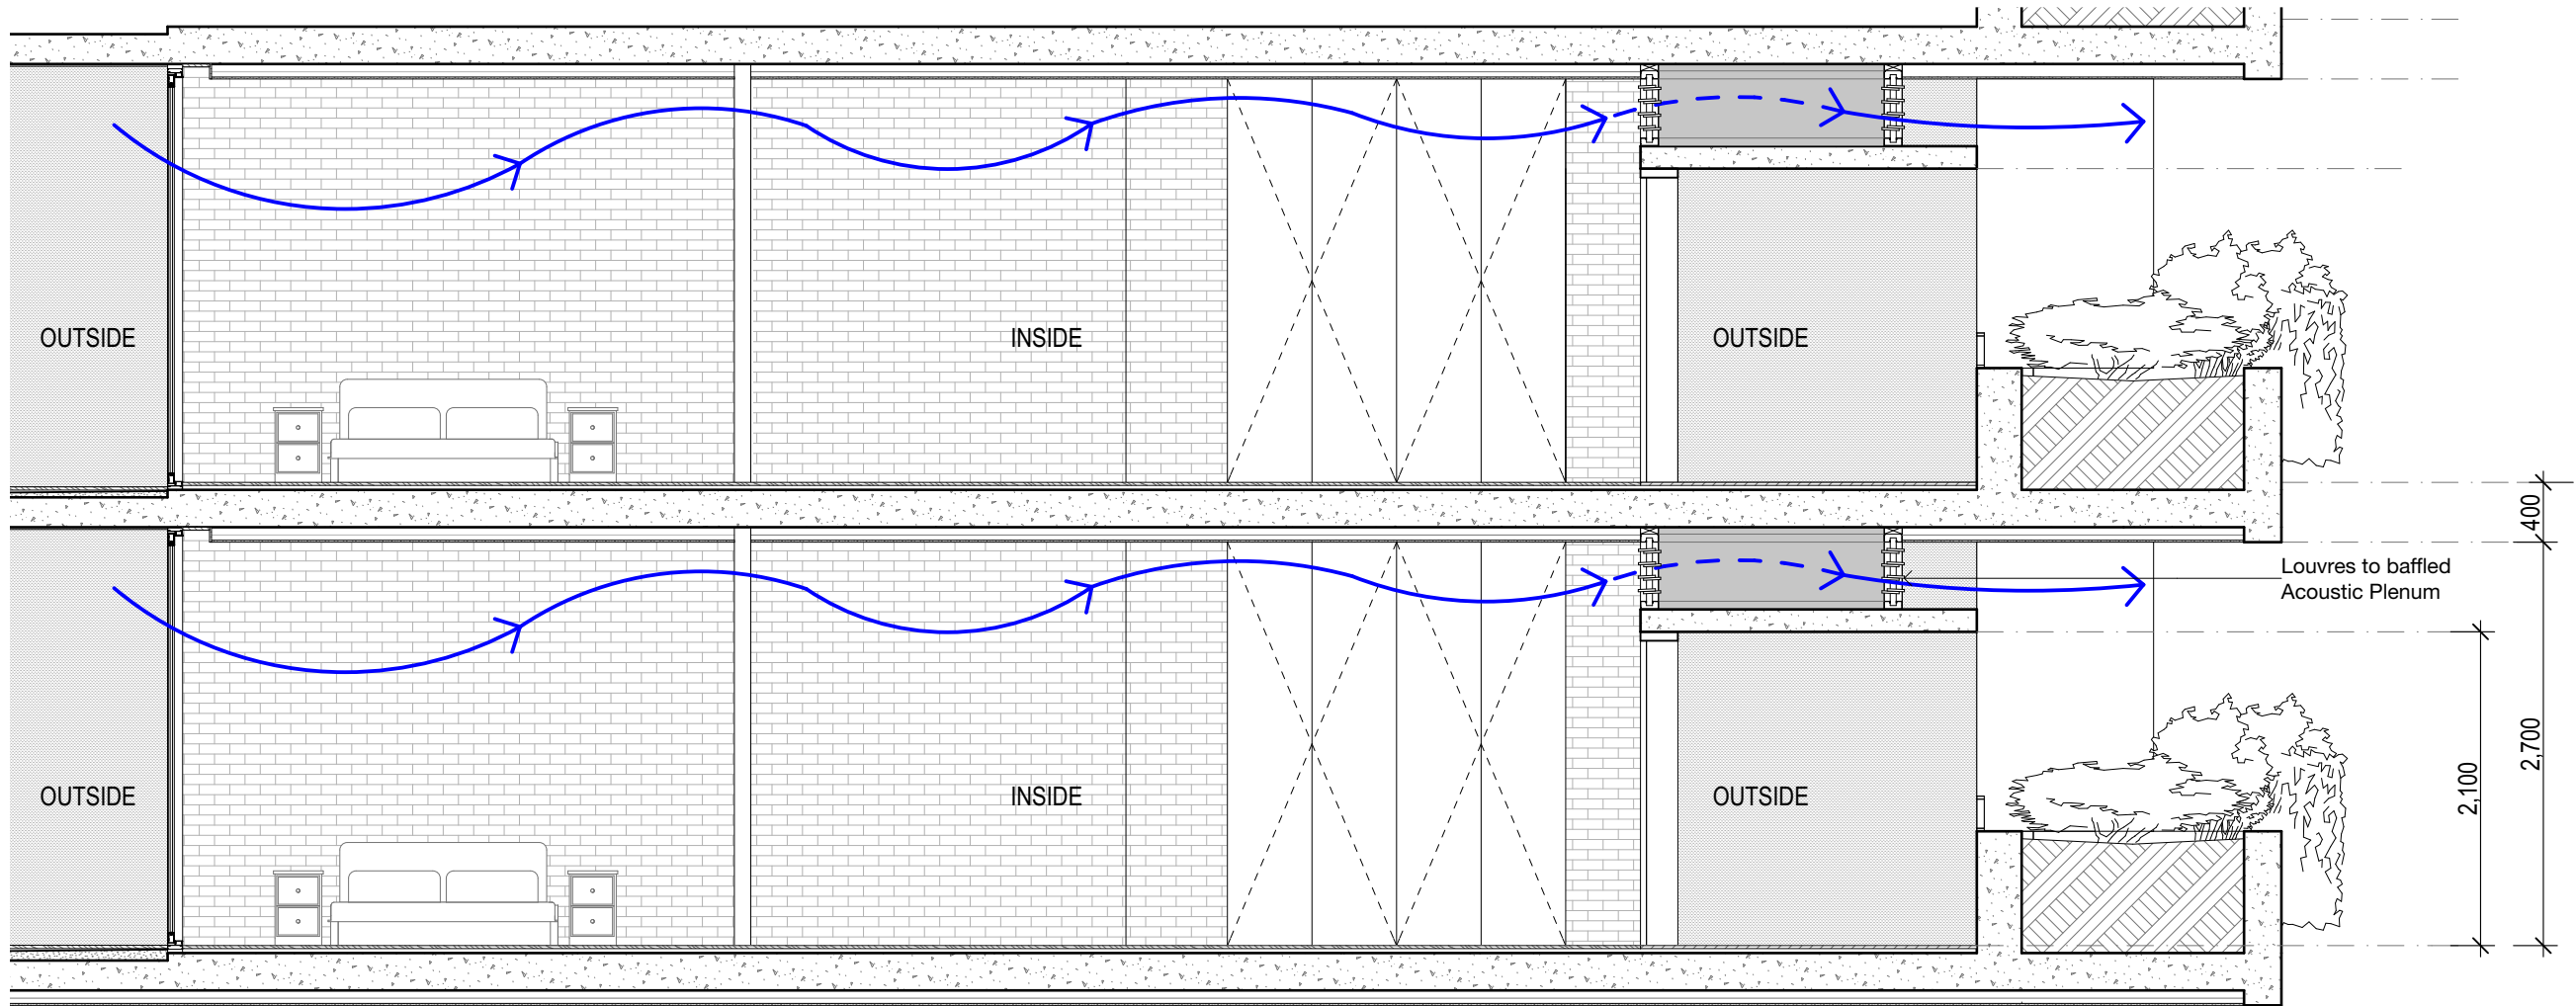


Natural Ventilation Diagram 1

Scale @ A1 1:50

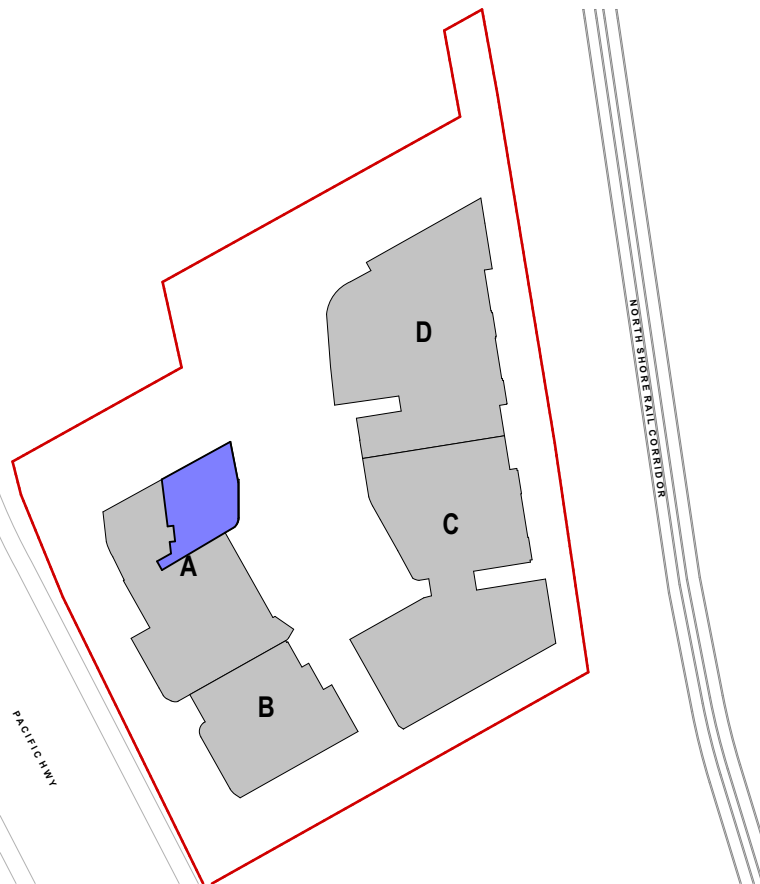


Key Plan

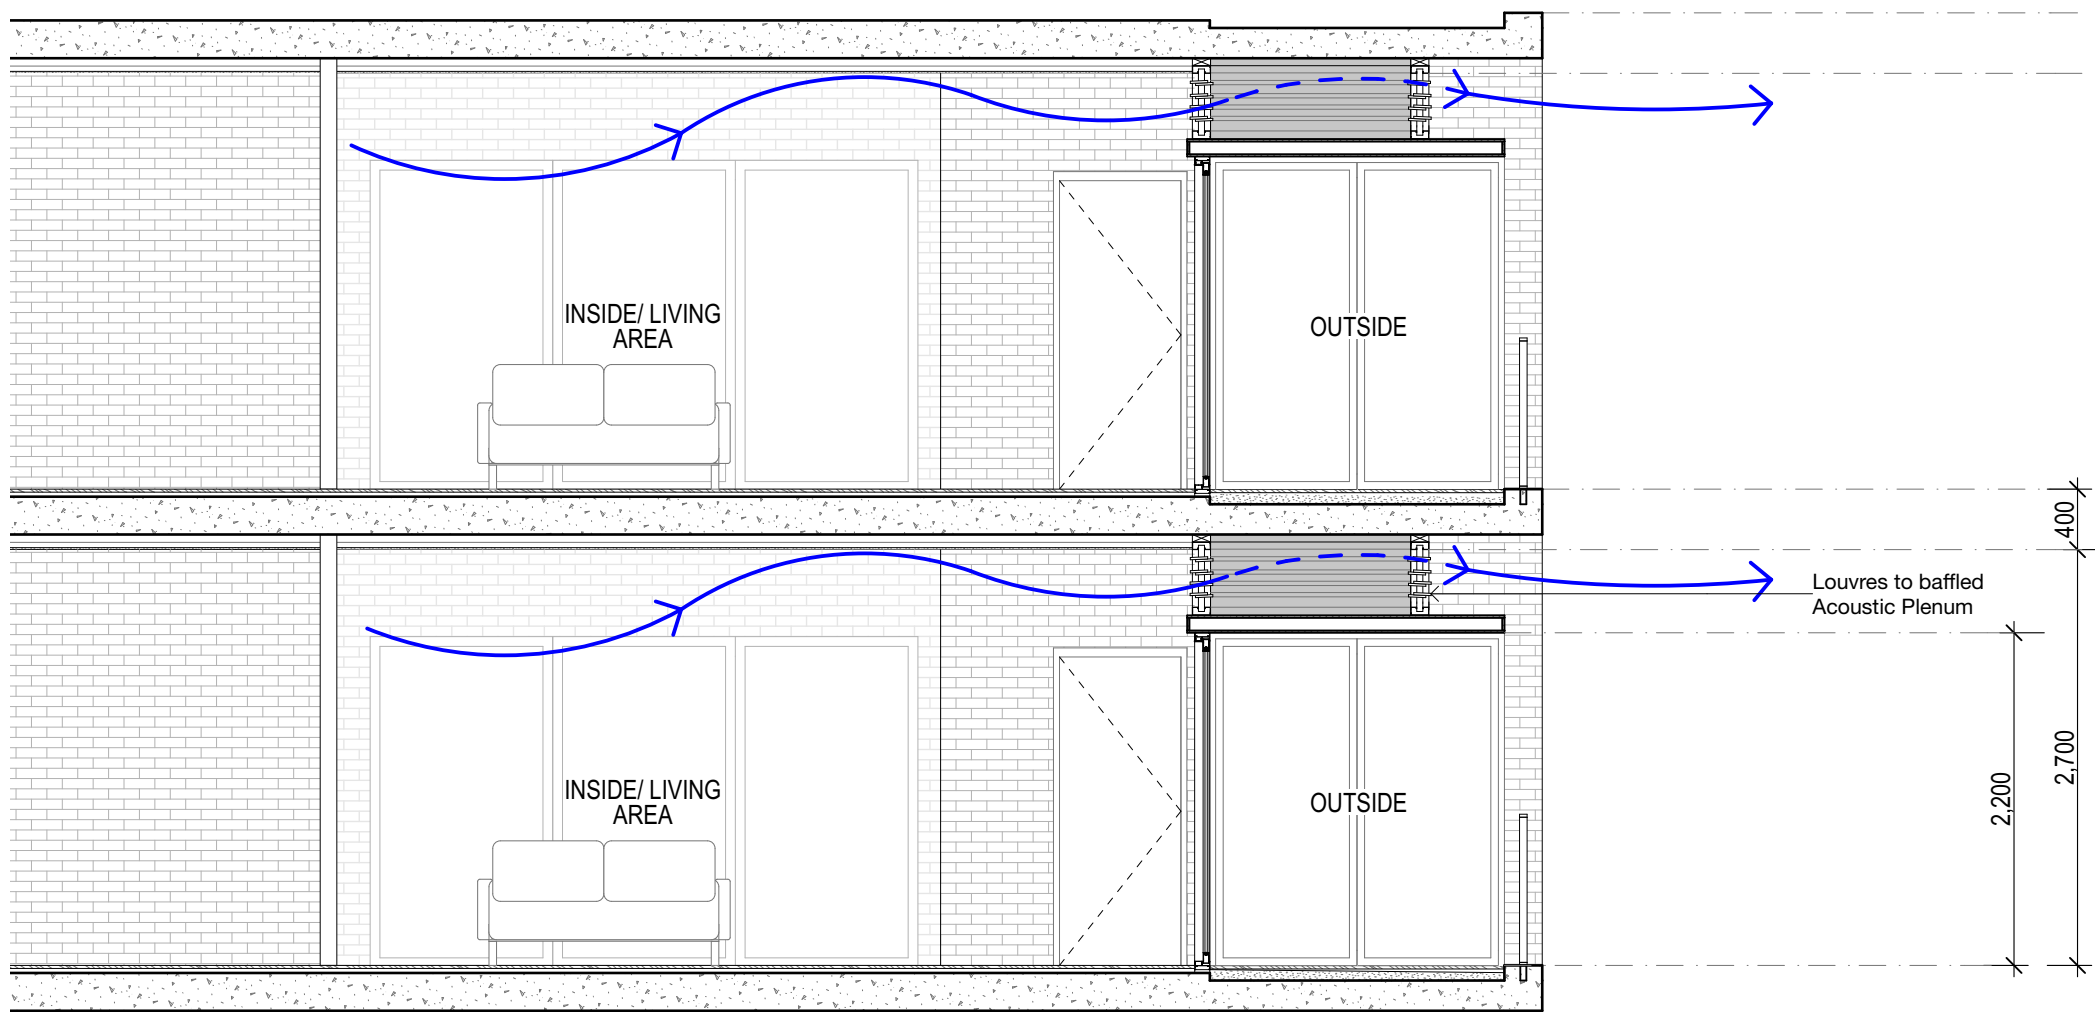

Natural Ventilation Diagram 2

Scale @ A1 1:50

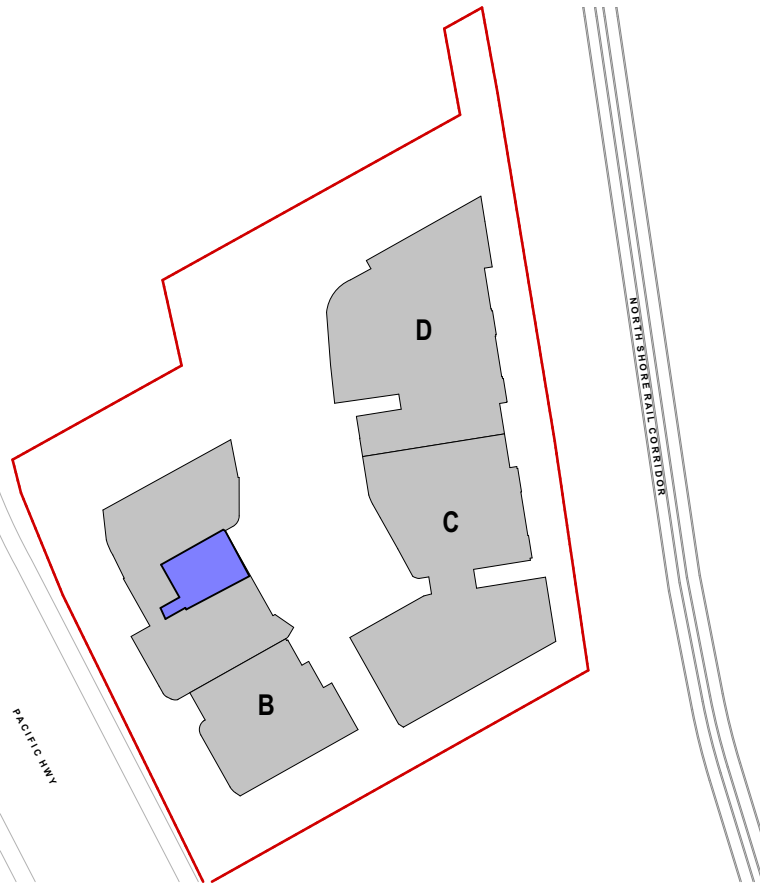

Key Plan